




A	Original Issue	AV	AV	BF*	BL*
REV	DETAILS OF AMENDMENT	DESIGNED	DRAWN	CHECKED	APPROVED
					DATE

* Denote the original signature and date when revision was issued.

**TATTERSALL
LANDER** PTY LTD
DEVELOPMENT CONSULTANTS
ENGINEERING, SURVEYING & PLANNING
2 Bourke St. P.O.Box 580
RAYMOND TERRACE 2324
Fax (02) 49871733 Phone (02) 49871500

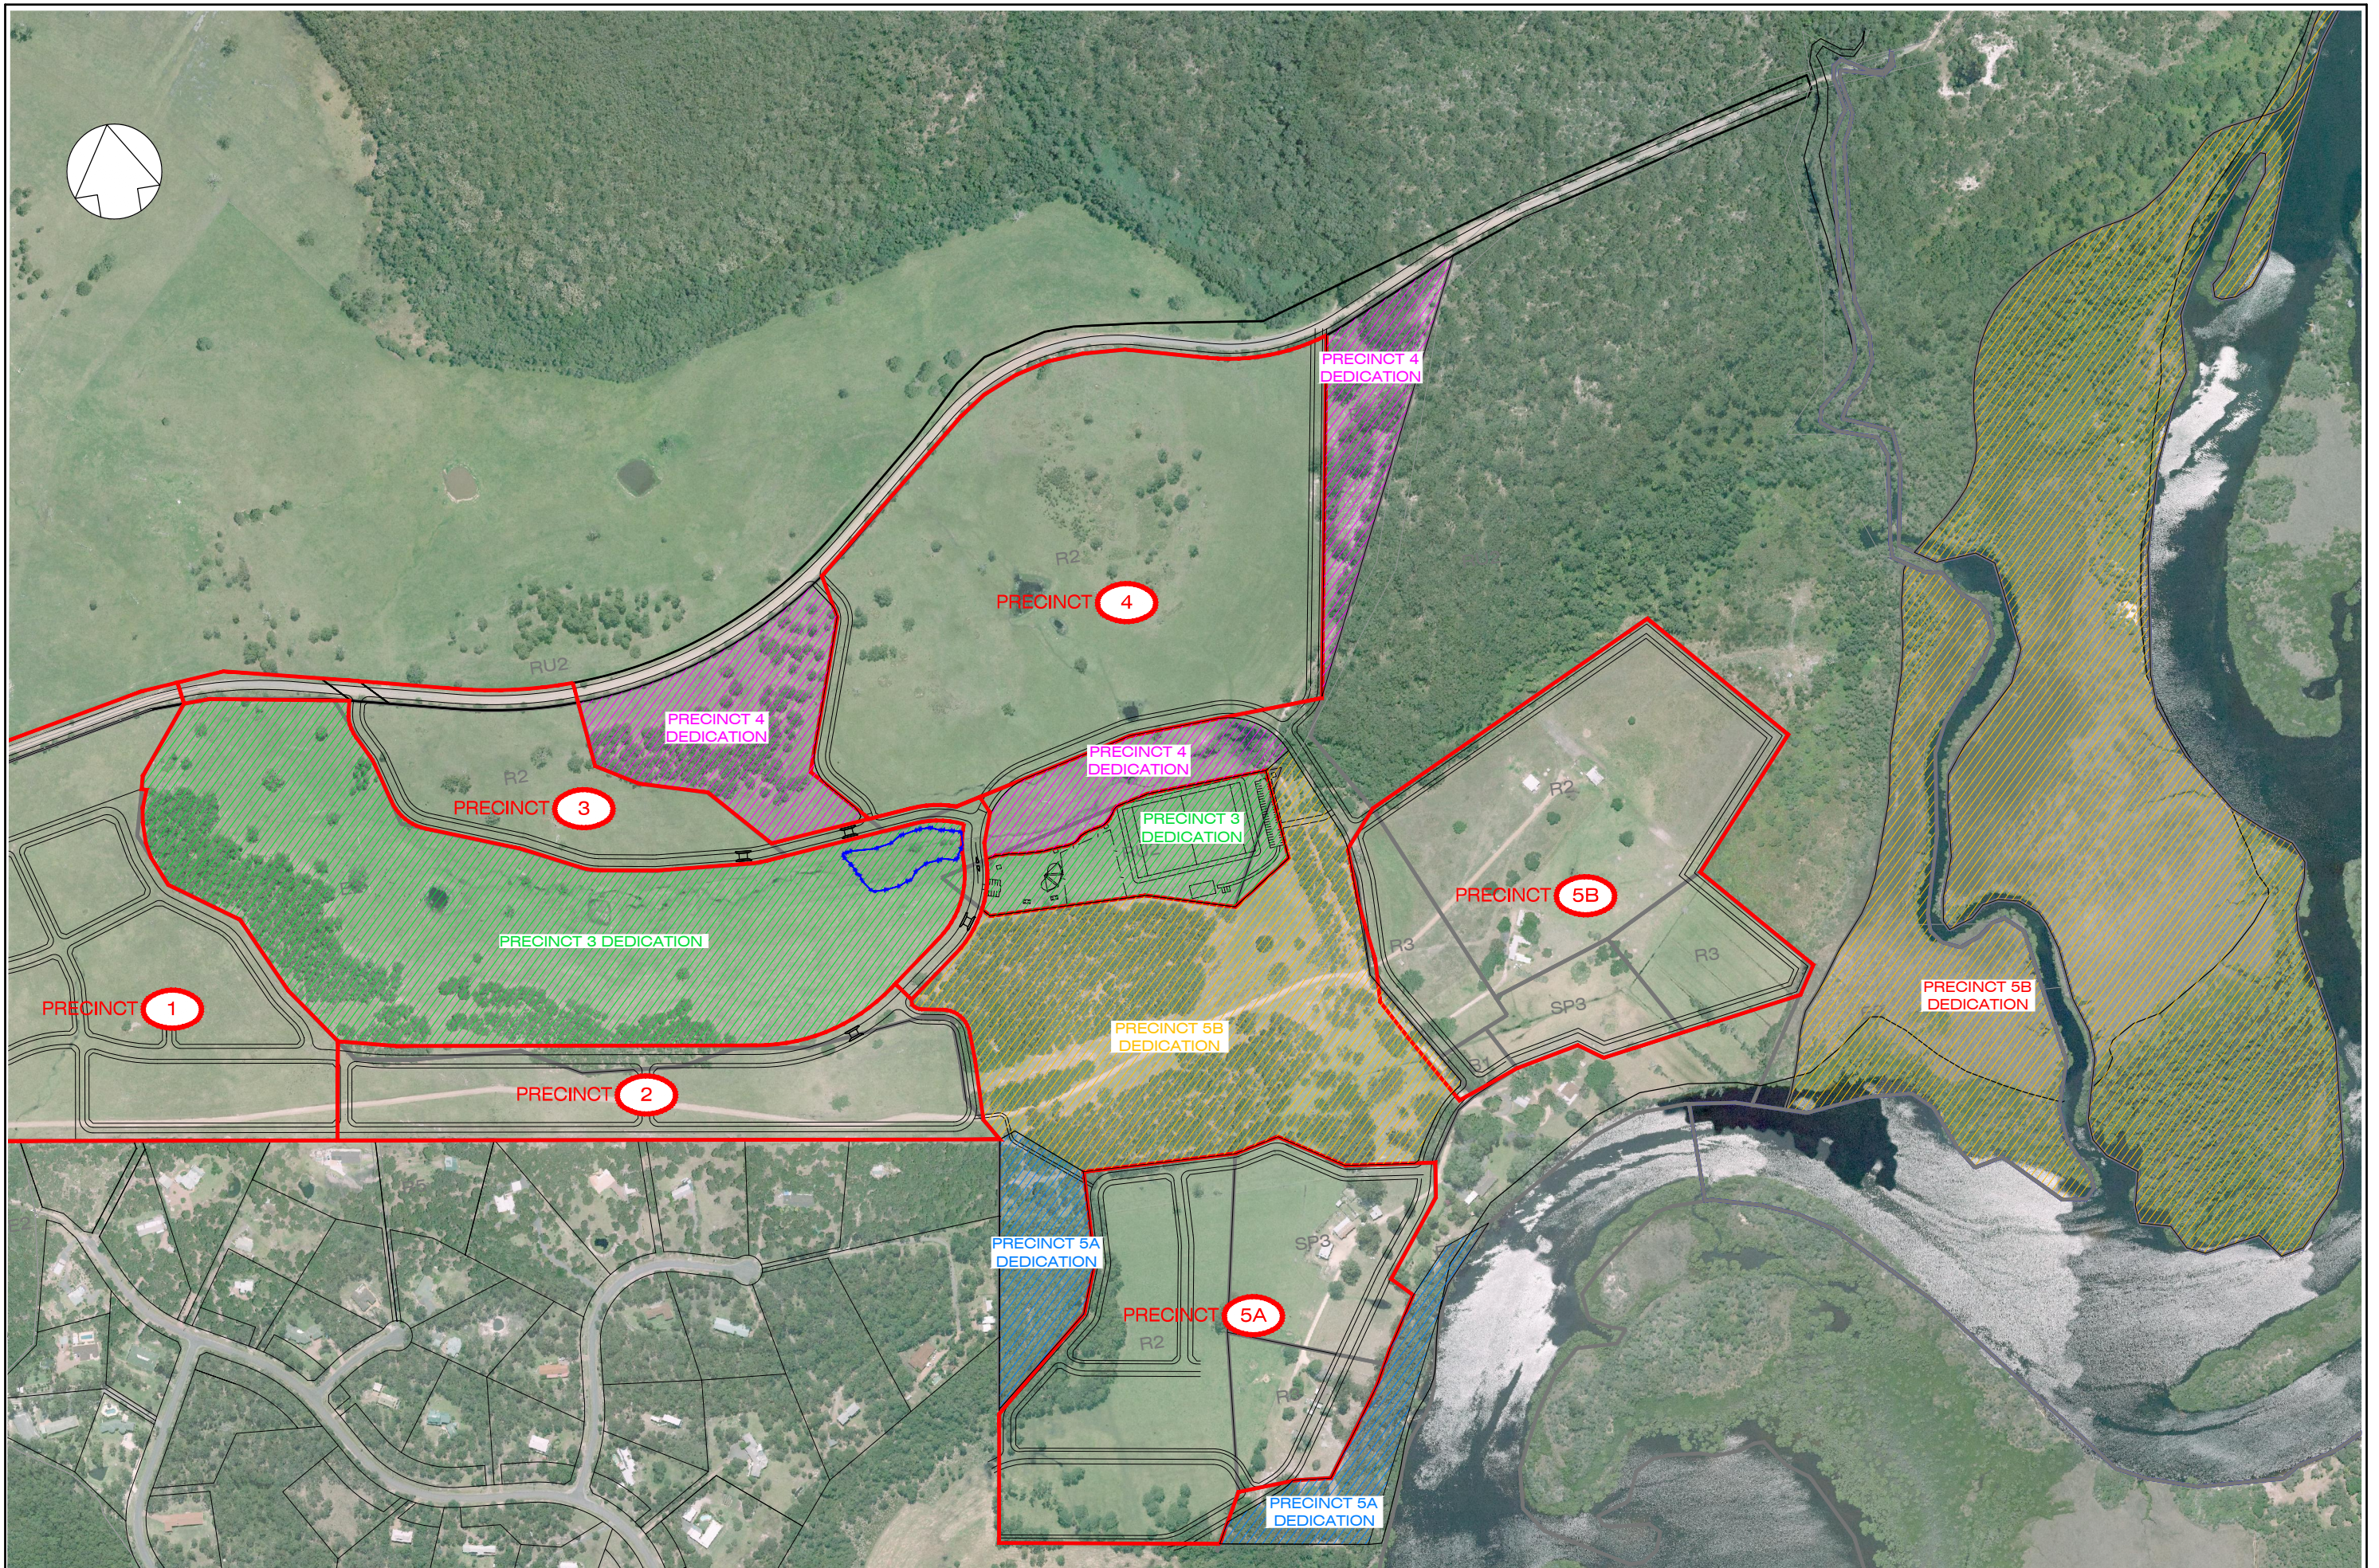

OVERALL DEVELOPMENT
E2 LANDS STAGED DEDICATION PLAN
DURNES STATION
VINEY CREEK RD, TEA GARDENS

CLIENT: WOLIN INVESTMENTS

JOB No.: 205532

COMPUTER FILE : S:\projects\North Shearwater\Dwg\Restoration Plans.dwg

COUNCIL MIDCOAST	REFERENCE #####
PARISH	SHEET SIZE
SCALE 1:6000 on A3	A3
DATE :	SHEET No. 3
	Plotted 13/09 30/07/18