




**SORTING AREA AWNING PLAN**

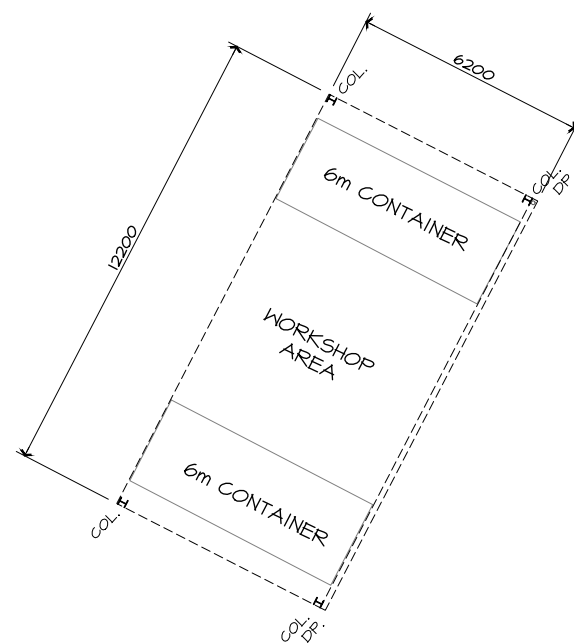


**WORKSHOP AREA AWNING PLAN**

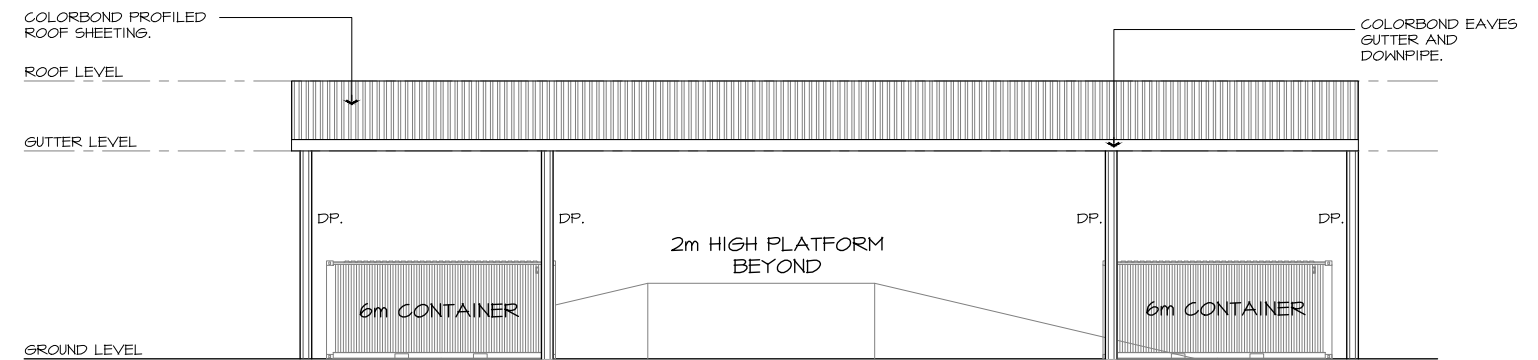


**SORTING AWNING - WESTERN ELEVATION**

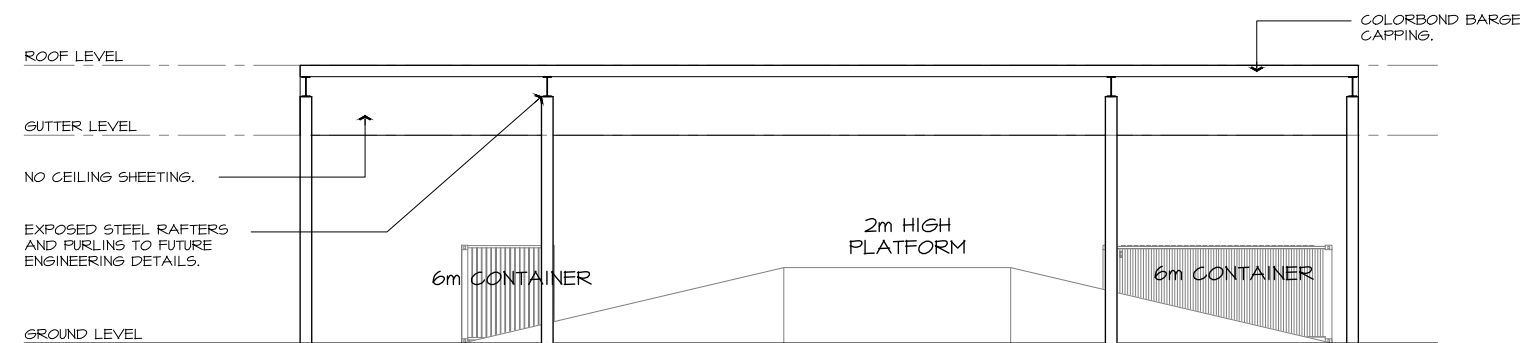

**SORTING AWNING - EASTERN ELEVATION**

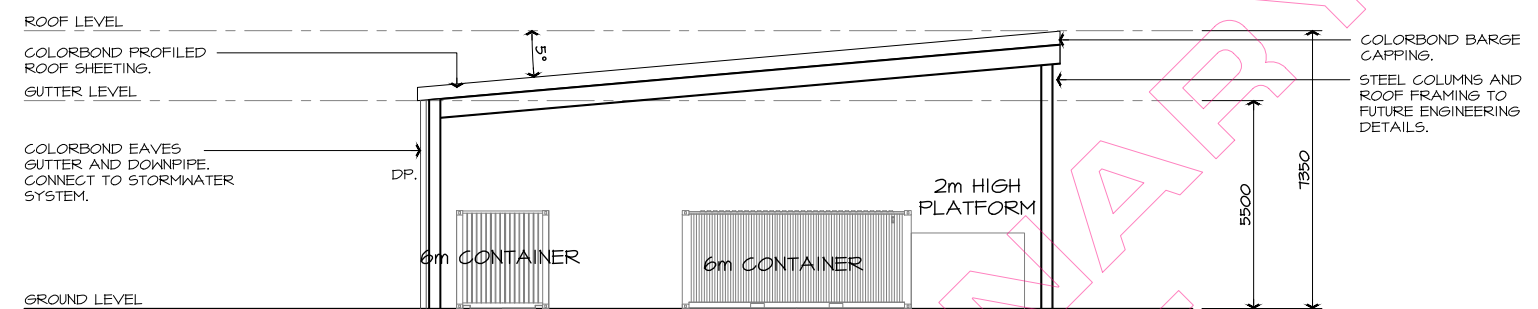

**SORTING AWNING - NORTHERN ELEVATION**

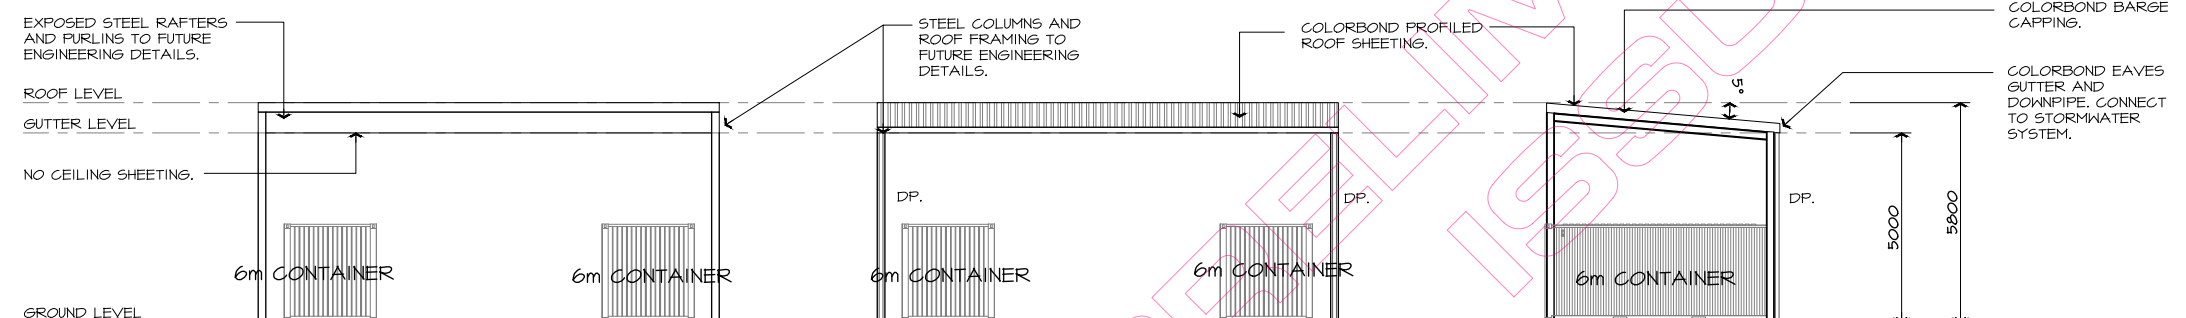

**WORKSHOP AWNING SOUTHERN ELEVATION**

**WORKSHOP AWNING NORTHERN ELEVATION**

**WORKSHOP AWNING EASTERN ELEVATION**


SCALE BAR 1 : 1 On A1 Size Original

SCALE BAR 1 : 2 On A3 Size Reduction


© 2018 R.J. SINCLAIR Pty Ltd. All rights reserved. This drawing is the property of R.J. SINCLAIR Pty Ltd. and is not to be reproduced in whole or in part by any means or for any other project or purpose without the written consent of R.J. SINCLAIR Pty Ltd.

No. Amendment: PI PRELIMINARY ISSUE FOR DISCUSSION PURPOSES ONLY. NOT FOR CONSTRUCTION.

By VP Date 10.08.2018

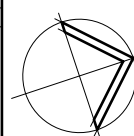

CLIENT NAME: R.J. SINCLAIR Pty Ltd. BUILDING DESIGNERS AUSTRALIA Accredited Building Designer: 6318 Victoria: RBP DP-AD 15529 Queensland: RBP DP-AD 15529 Tasmania: RBP DP-AD 15529 New Zealand: RBP 13162

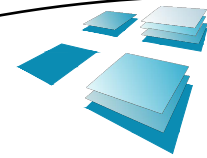

R.J. SINCLAIR Pty Ltd Building Design Office: Suite B111 - Sky City NorWest Business Park 20 Lexington Drive BELLA VISTA NSW 2153 Postal: PO Box 503 ROUND CORNER NSW 2158 Phone: 02 8883 0999 E-mail: design@rjsinclair.com.au Web: www.rjsinclair.com.au Multi-Discipline Design + Project Management

Project NEW RESOURCE RECOVERY CENTRE 1 VERE PLACE SOMERSBY NSW FOR COASTAL DESIGN LINK Drawing Title AWNING PLANS AND ELEVATIONS

PRELIMINARY ISSUE FOR DISCUSSION PURPOSES ONLY NOT FOR CONSTRUCTION

Approved	Designed
Date August 2018	Drawn VP
Scale 1:100 @ A1 & 1:200 @ A3	Checked
Project No. 18 - OTT	Drawing No. A - 01
	Amtd. PI