

high level concept design

Hunter Region Sports Centre - Glendale

client: LMCC
council: LMCC
proposal: Landscape Concept
project no: 12394.5
drawn: GF
date: 23.05.19
revision: E





landscape analysis

Hunter Region Sports Centre - Glendale

01

May 2019

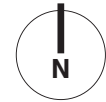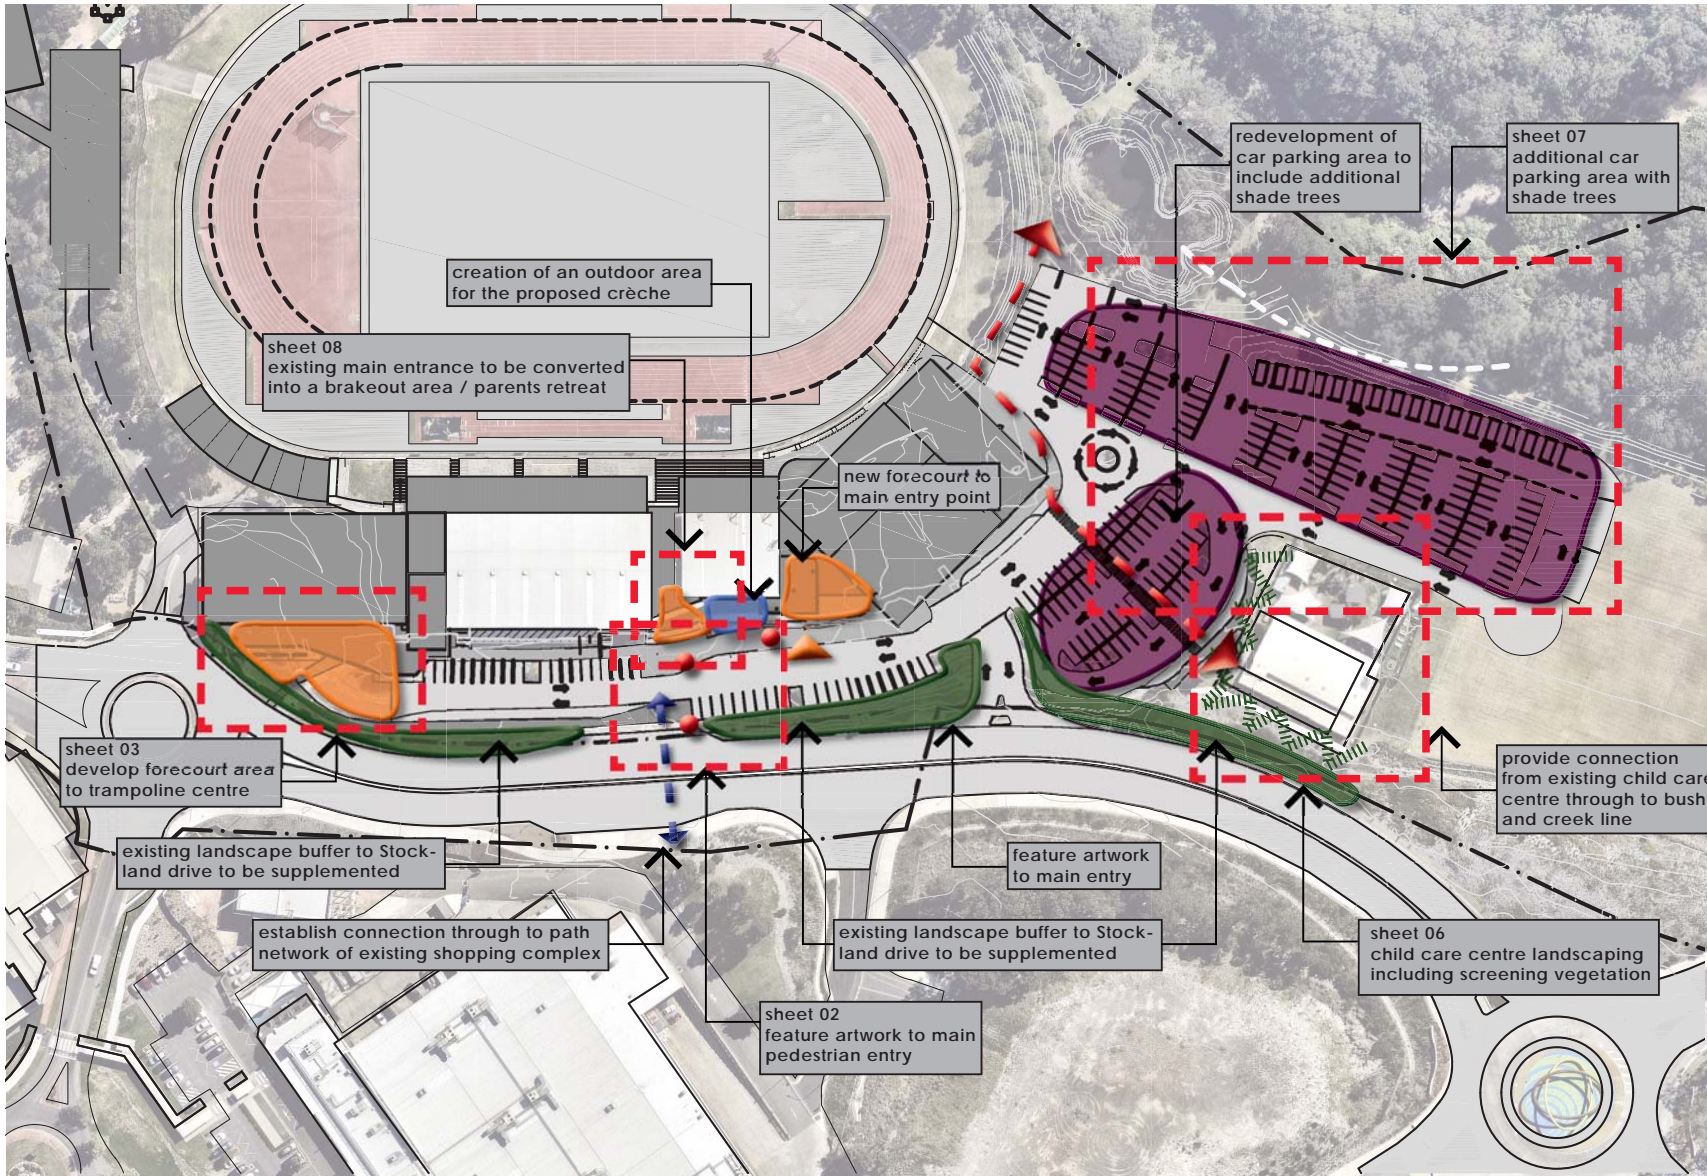

legend

- Pedestrian link (Child care centre)
- Pedestrian link (through to existing shops)
- Entry points
- Feature entry signage
- Green buffer zone




site details:
Stockland Dr, Glendale
client:
LMCC
date:
23.05.19
job number:
11070.5
scale:
NTS
drawn:
GF
revision:
E

entrance artwork

Hunter Region Sports Centre - Glendale

02

May 2019

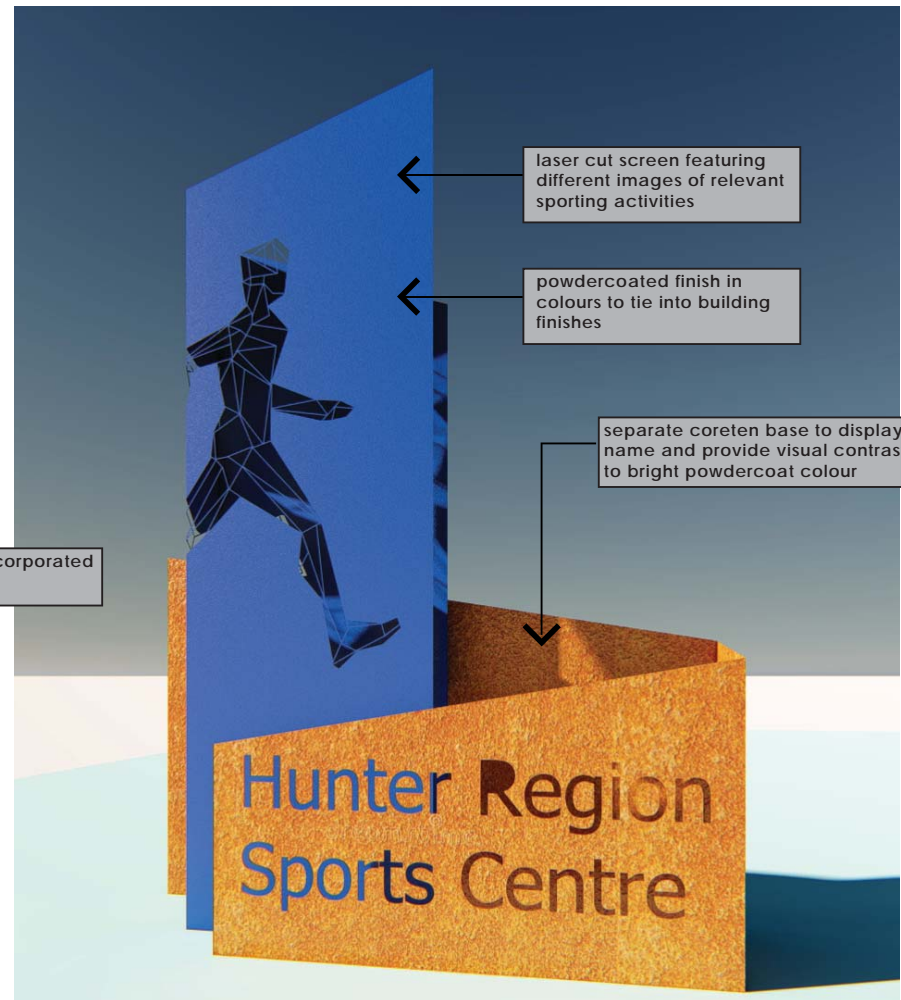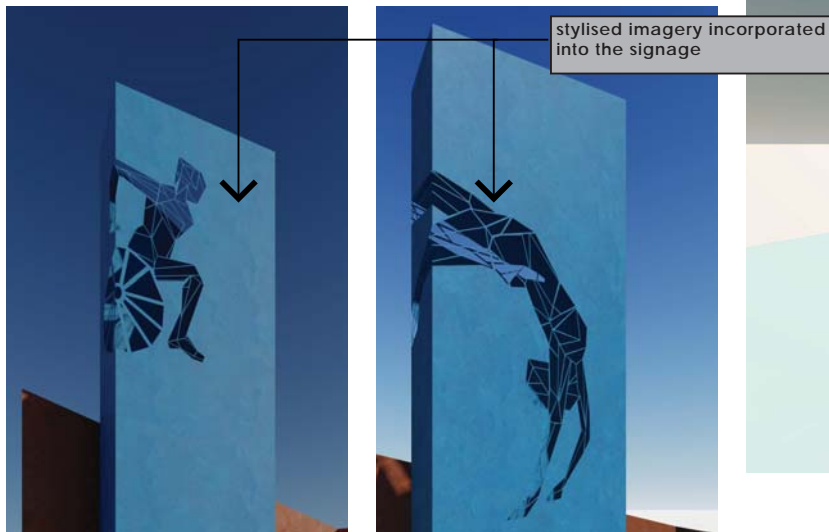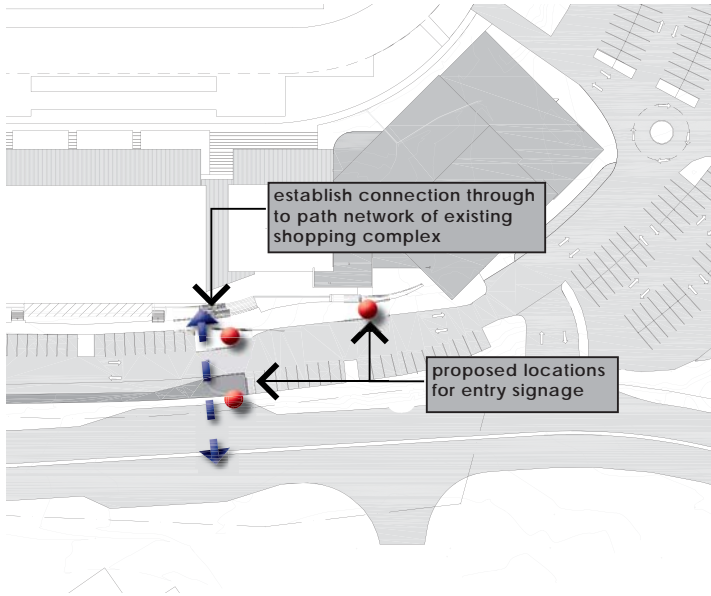

site details:
Stockland Dr, Glendale
client:
LMCC
date:
23.05.19
job number:
11070.5
scale:
NTS
drawn:
GF
revision:
E

trampoline centre forecourt

Hunter Region Sports Centre - Glendale


03

May 2019



NOTES

- 1 *Hymenosporum flavum*
- 2 *Syzygium 'Pinnacle'*
- 3 *Lophostemon confertus*

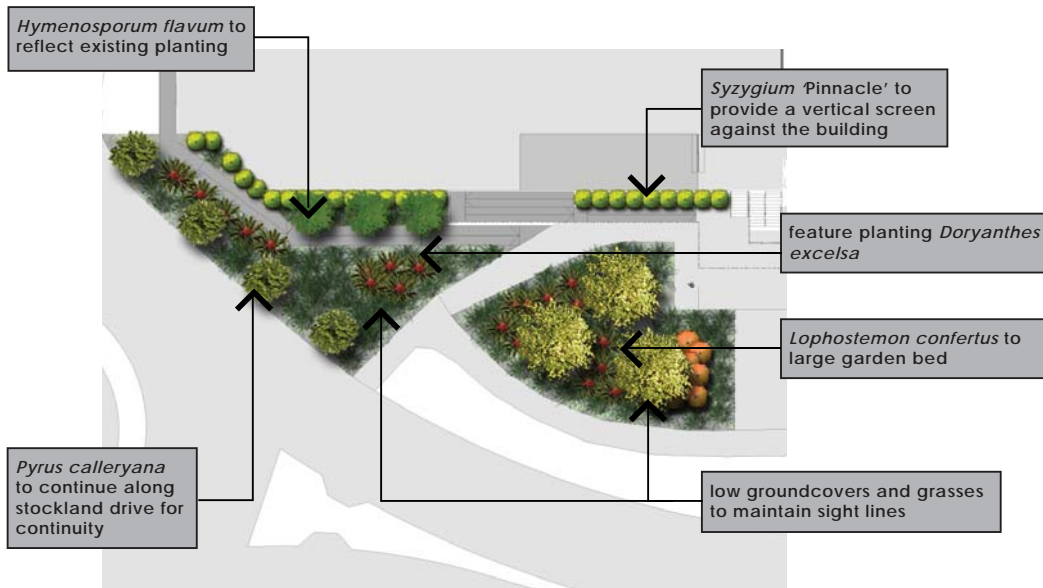


site details:
 Stockland Dr, Glendale
client:
 LMCC
date:
 23.05.19
job number:
 11070.5
scale:
 NTS
drawn:
 GF
revision:
 E

sports centre landscaping



Hunter Region Sports Centre - Glendale

04


May 2019

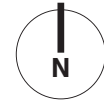


- 1 *Grevillea 'Crimson Villea'*
- 2 *Eucalyptus 'Summer Red'*

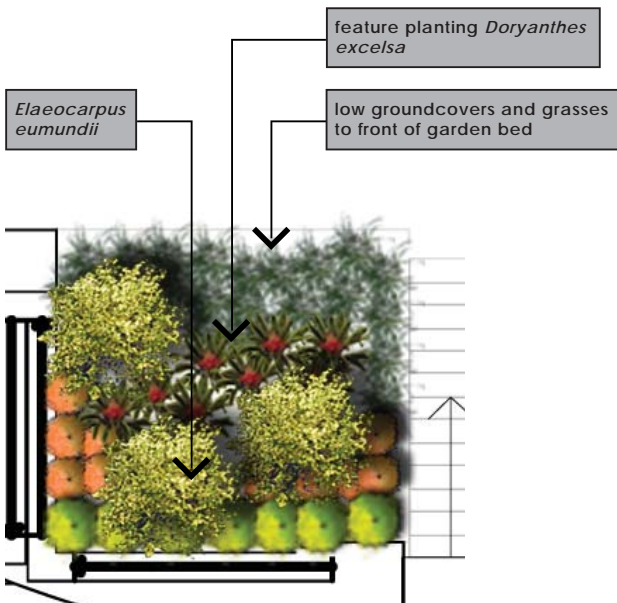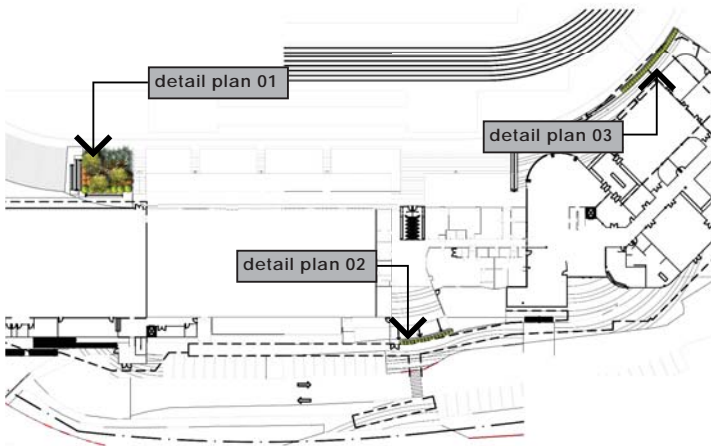

detail plan 01

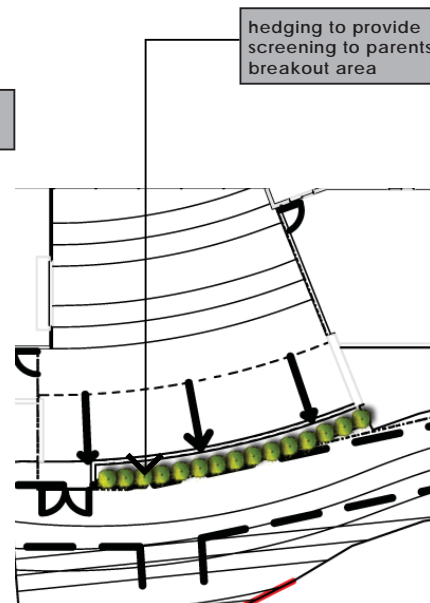

detail plan 02

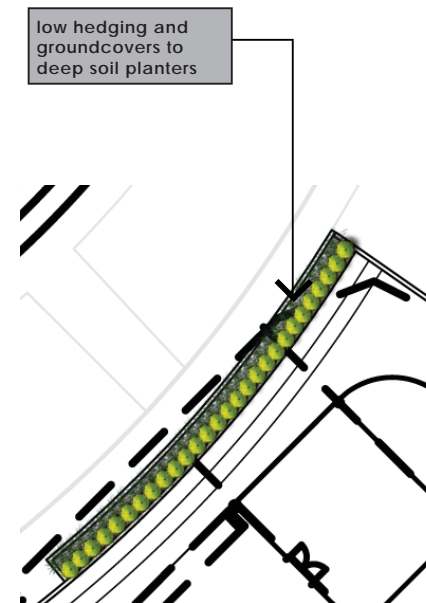

detail plan 03

site details:
 Stockland Dr, Glendale
client:
 LMCC
date:
 23.05.19
job number:
 11070.5
scale:
 NTS
drawn:
 GF
revision:
 E

stockland drive landscaping

Hunter Region Sports Centre - Glendale



05

May 2019



NOTES

- 1 *Pyrus calleryana*
- 2 *Elaeocarpus eumundii*
- 3 *Doryanthes excelsa*
- 4 *Gazania tomentosa*
- 5 *Doryanthes palmeri*
- 6 *Grevillea poorinda*

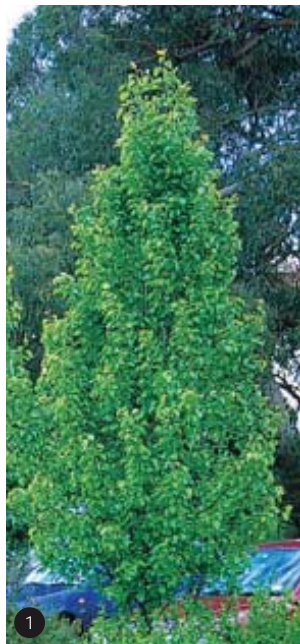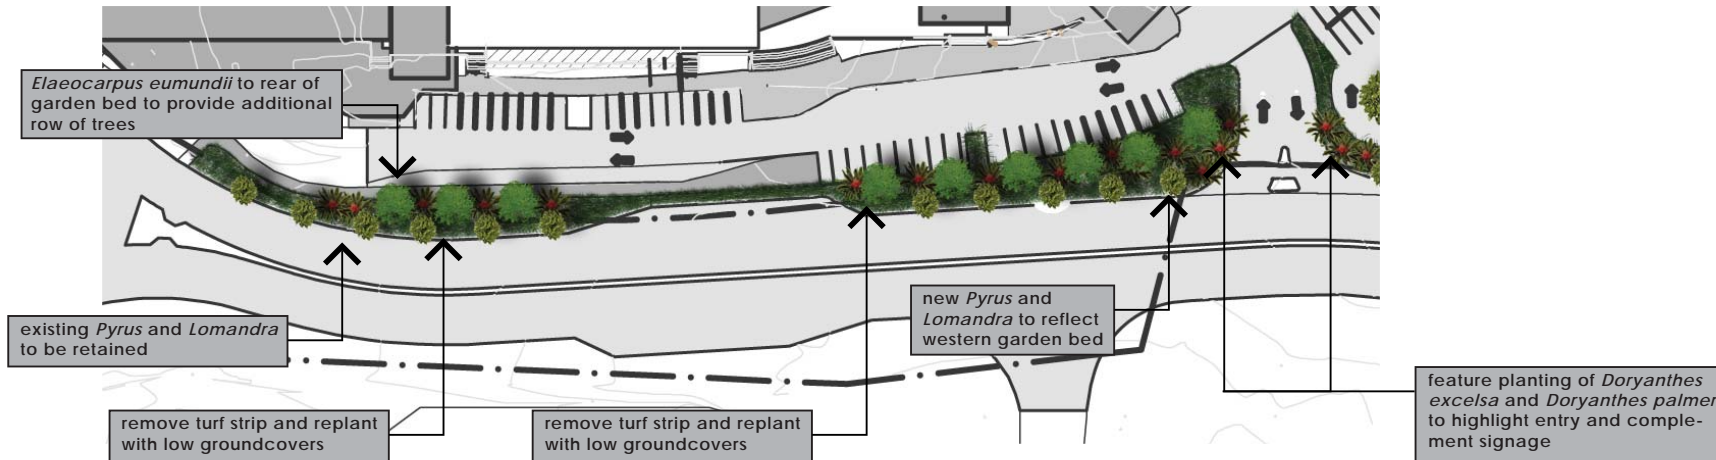

site details:
 Stockland Dr, Glendale
client:
 LMCC
date:
 23.05.19
job number:
 11070.5
scale:
 NTS
drawn:
 GF
revision:
 E

child care centre landscaping

Hunter Region Sports Centre - Glendale

06

May 2019




NOTES

- 1 *Eucalyptus* 'Summer Red'
- 2 *Syzygium* 'Resilience'
- 3 *Banksia* 'Birthday Candles'
- 4 *Acmena* 'Allyn Magic'
- 5 *Casuarina* 'Cousin It'

site details:
 Stockland Dr, Glendale
client:
 LMCC
date:
 23.05.19
job number:
 11070.5
scale:
 NTS
drawn:
 GF
revision:
 E

terras
 landscape architects

D09350164

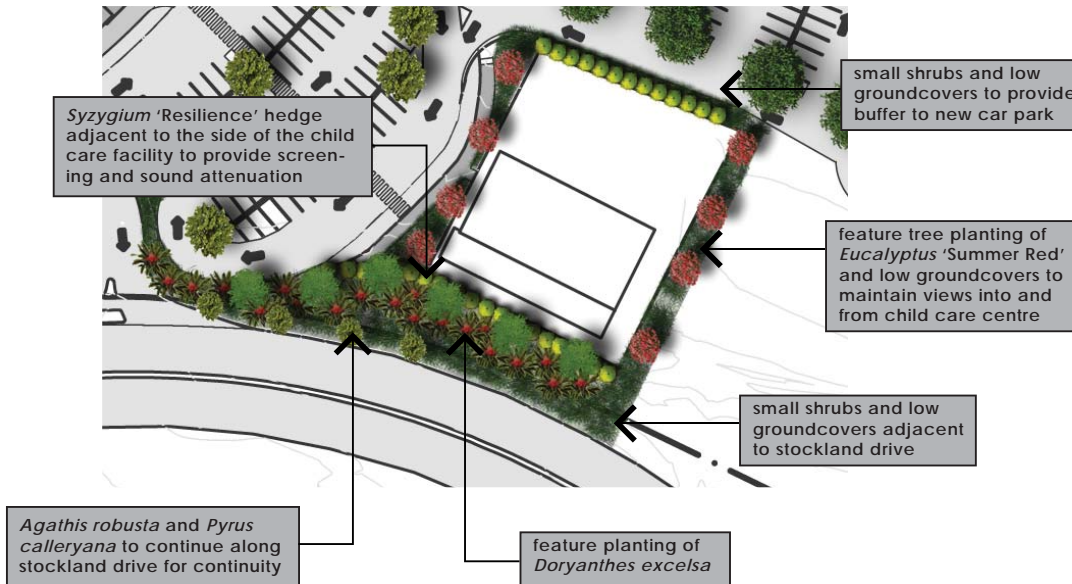


new car parking

Hunter Region Sports Centre - Glendale

07

May 2019

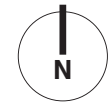

NOTES

- 1 *Corymbia maculata*
- 2 *Lophostemon confertus*
- 3 *Tristaniopsis laurina*
- 4 *Lomandra 'Katrinus'*
- 5 *Myoporum parvifolium*
- 6 *Carpobrotus glaucescens*

Corymbia maculata around perimeter of car park

Lophostemon confertus to large planter beds within car park

Tristaniopsis laurina to planter beds with limited space



site details:
 Stockland Dr, Glendale
client:
 LMCC
date:
 23.05.19
job number:
 11070.5
scale:
 NTS
drawn:
 GF
revision:
 E

crèche / breakout space

Hunter Region Sports Centre - Glendale



08

May 2019



NOTES

- 1 retrofit timber bleachers over existing concrete steps
 - 2 timber slat bench seating
 - 3 Shade sail to span over both crèche outdoor area and breakout space
 - 4 large planters / seats
 - 5 large bowl planter
- note: species selected to be shade tolerant

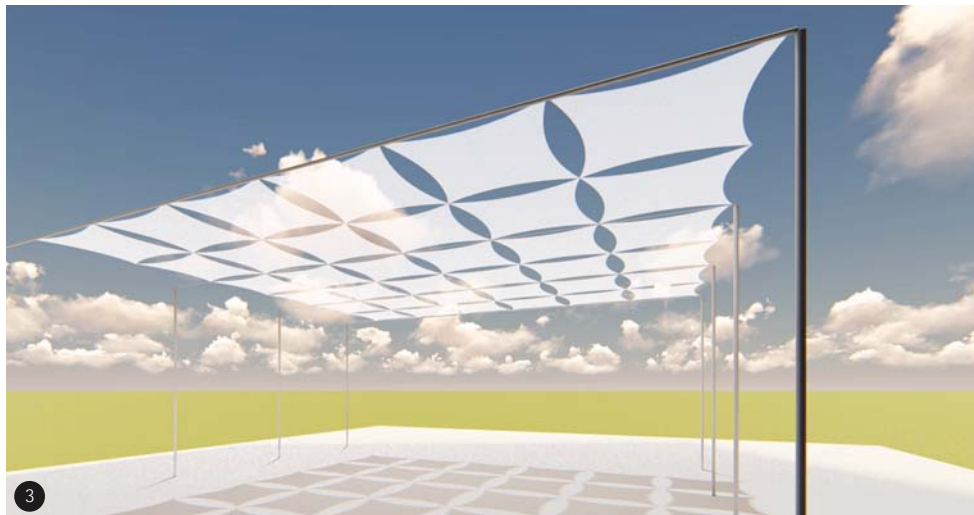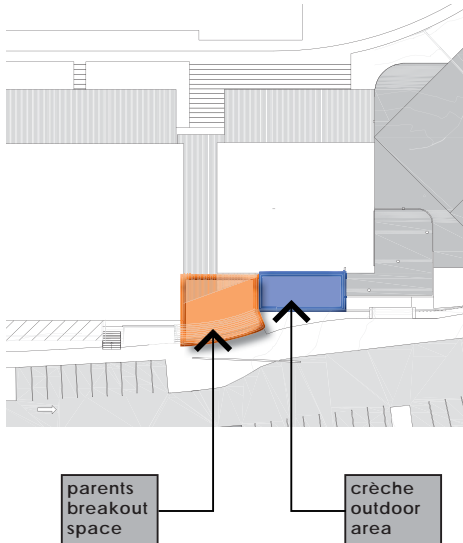

site details:
 Stockland Dr, Glendale
client:
 LMCC
date:
 23.05.19
job number:
 11070.5
scale:
 NTS
drawn:
 GF
revision:
 E

paving scheme



Hunter Region Sports Centre - Glendale

09

May 2019



- 1 shale grey concrete resurfacing
- 2 charcoal concrete resurfacing

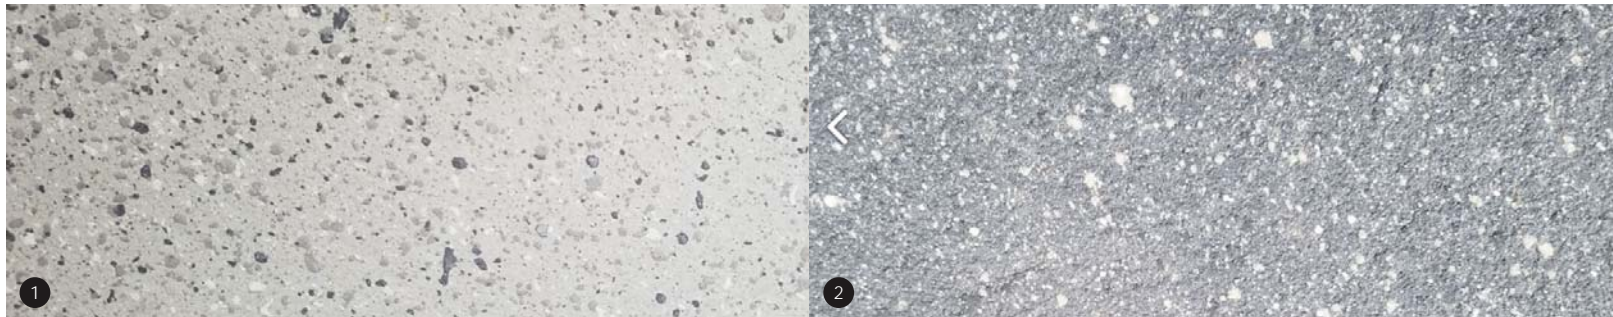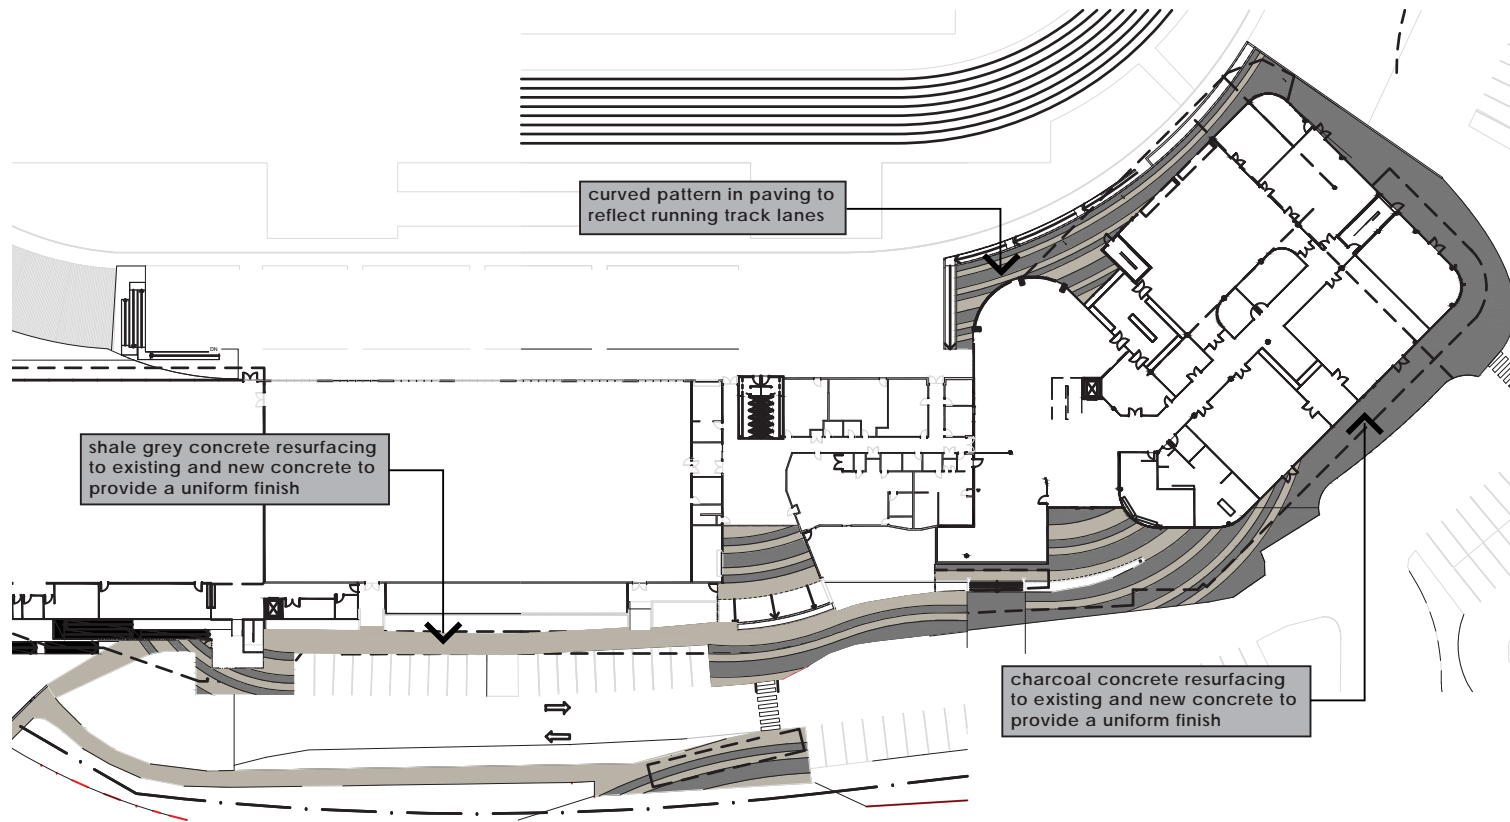

site details:
Stockland Dr, Glendale
client:
LMCC
date:
23.05.19
job number:
11070.5
scale:
NTS
drawn:
GF
revision:
E