


COMPARTMENT 43
BROKEN BAGO STATE FOREST
LOT 161 DP 754445

- SPECIAL NOTES:
- 1. CLEARED VEGETATION TO BE STOCKPILED IN WINDROWS OUTSIDE THE CONSTRUCTION ZONE.
 - 2. CUT TO FILL EXCAVATION INCLUDING ROCK EXCAVATION TO BE CARRIED OUT ON SITE TO ACHIEVE FINAL DESIGN LEVELS
 - 3. ECOLOGIST TO INSPECT VEGETATION IN CONSTRUCTION ZONE PRIOR TO FELLING

NOTE:
AREA OF PROPERTY =188ha
DAM CAPACITY NOT TO EXCEED 10ML


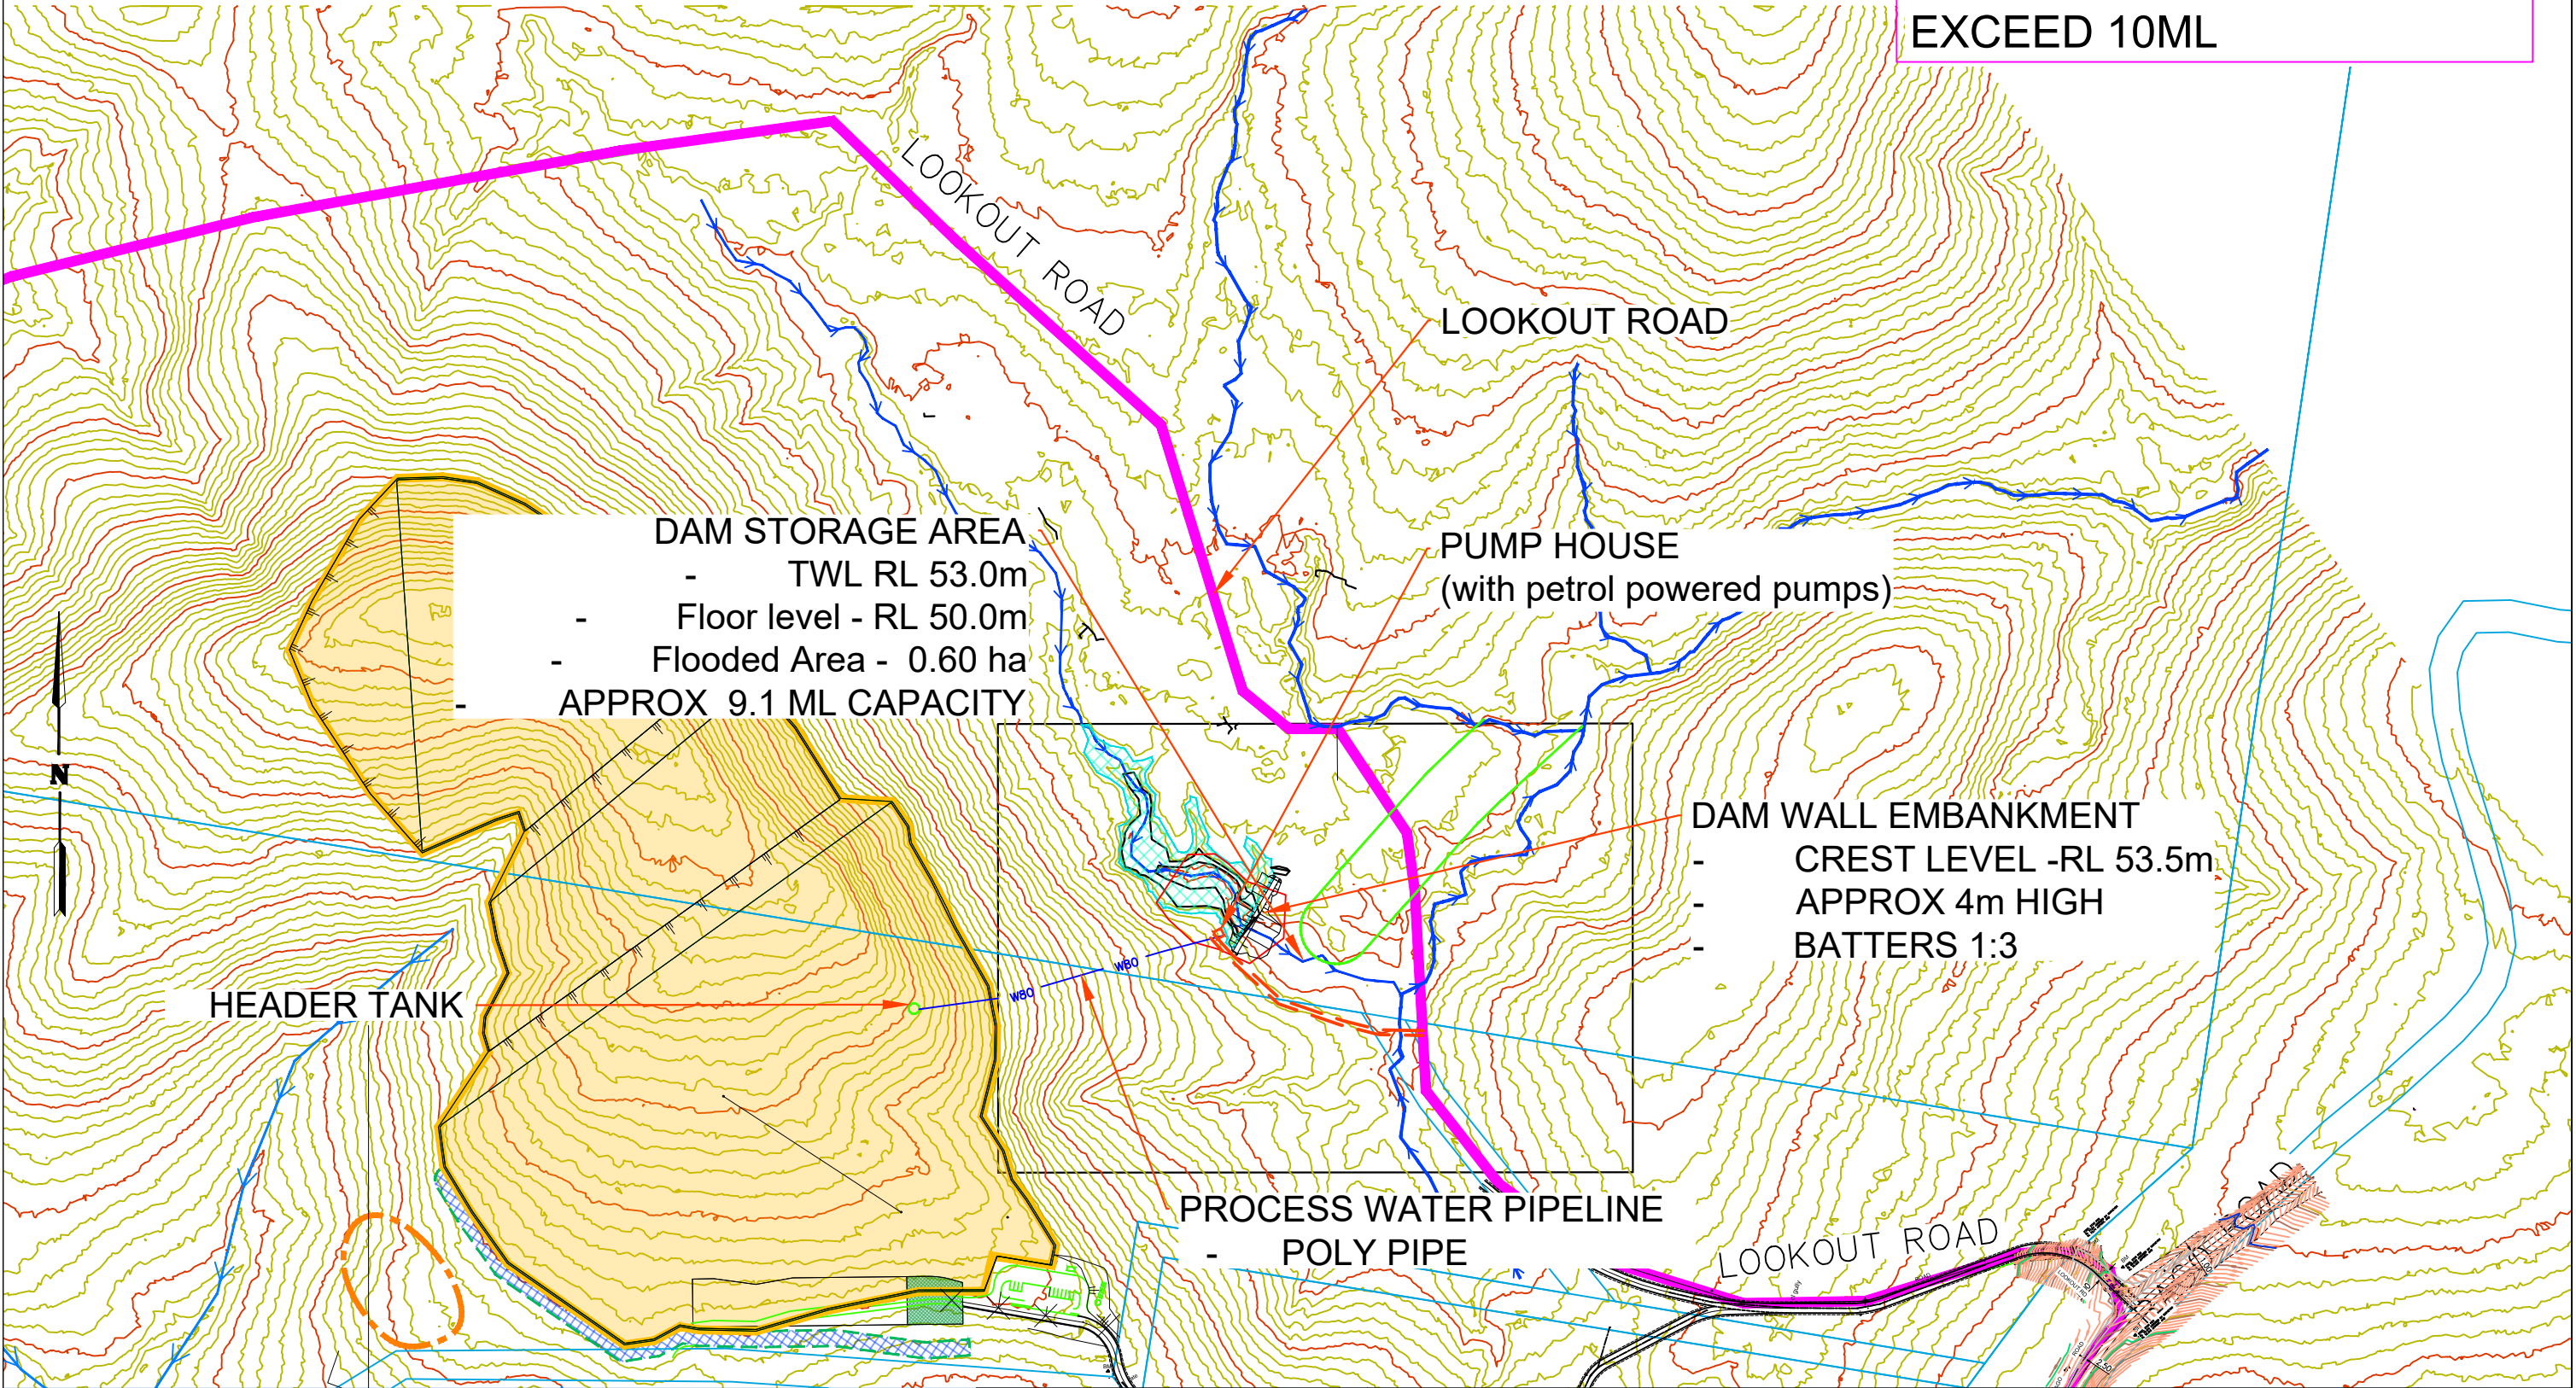


10 0 10 20 30 40 50 SCALE OF METRES 1:1000				de Groot & Benson Consulting Engineers & Planners		A.C.N. 052 300 571 236 Harbour Drive, Coffs Harbour NSW 2450 Phone (02) 6652 1700 Fax (02) 6652 7418 Email: email@dgb.com.au		Scale AS SHOWN Surveyed Drawn JAT Checked RDG	Cad File No. 0134 Master CC 2019-07-01 Dam3.dwg Datum Designed JAT Date 10/2017	Approved RDG No. of dwgs 1	Project: LOOKOUT ROAD QUARRY COMPARTMENTS 42 & 43 BROKEN BAGO FOREST, HERONS CK Client: CTK NATURAL RESOURCES Pty. Ltd.	Title: PROPOSED NORTH EASTERN DAM Locality Plan ©COPYRIGHT 2018 The design and details shown on these drawings are applicable to this project only and may not be reproduced in whole or in part or be used for any other project or purpose without the written consent of DE GROOT & BENSON Pty Ltd with whom copyright resides.	Project No. 14164 Drawing No. CC-40 Amendment No. F
---	--	--	--	--	--	---	--	--	---	-------------------------------	--	--	---

COMPARTMENT 43
BROKEN BAGO STATE FOREST
LOT 161 DP 754445


- SPECIAL NOTES:
- 1. CLEARED VEGETATION TO BE STOCKPILED IN WINDROWS OUTSIDE THE CONSTRUCTION ZONE.
 - 2. CUT TO FILL EXCAVATION INCLUDING ROCK EXCAVATION TO BE CARRIED OUT ON SITE TO ACHIEVE FINAL DESIGN LEVELS
 - 3. ECOLOGIST TO INSPECT VEGETATION IN CONSTRUCTION ZONE PRIOR TO FELLING

NOTE:
AREA OF PROPERTY =188ha
DAM CAPACITY NOT TO EXCEED 10ML

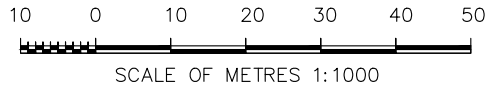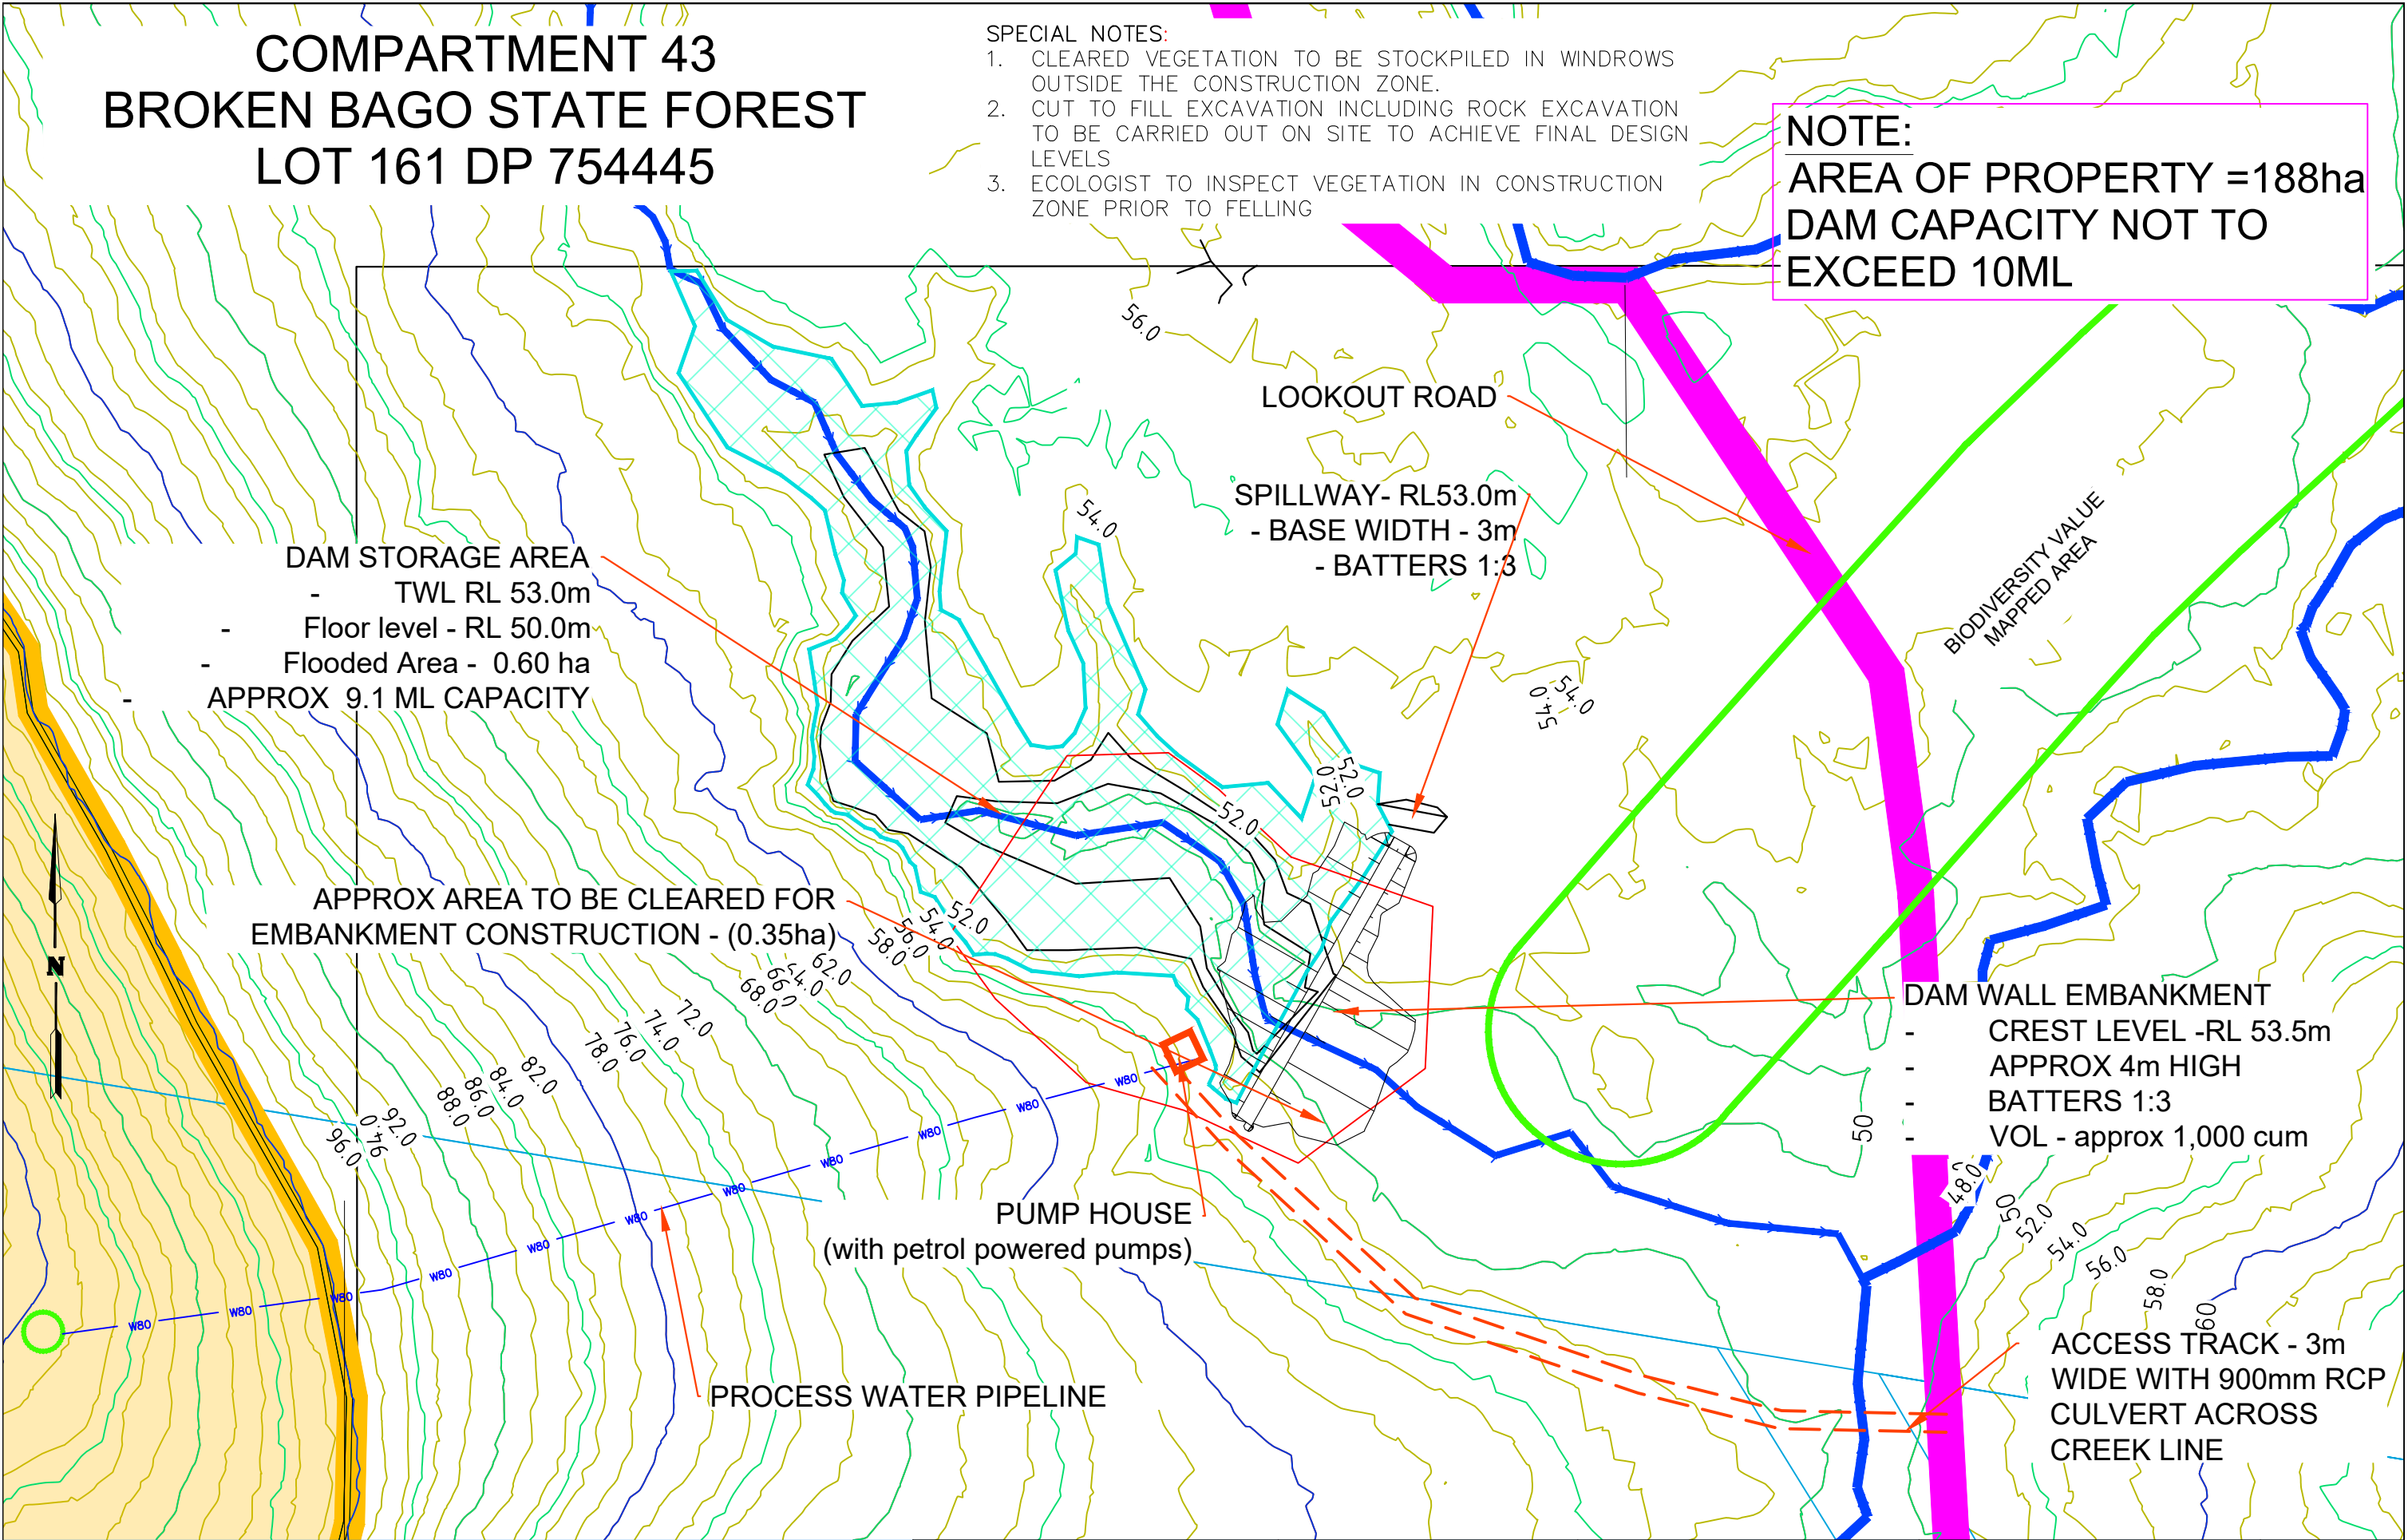

F	24/07/2018	FINAL NOTES ADDED	LOC	RDG
C	16/03/2018	INTERSECTION & LINEMARKING PLANS AMENDED	LOC	RDG
B	14/02/2018	AMEND TO PMHC REQUIREMENTS	LOC	RDG
A	01/10/2017	PRELIMINARY ISSUE	LOC	RDG
REV.	DATE	REVISION	DR.BY	AP.BY

de Groot &
Benson
Consulting
Engineers &
Planners

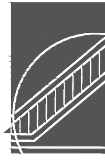

A.C.N. 052 300 571
236 Harbour Drive,
Coffs Harbour NSW 2450
Phone (02) 6652 1700
Fax (02) 6652 7418
Email: email@dgb.com.au

Scale	AS SHOWN	Cad File No.	GAZ
Surveyed		Datum	###
Drawn	JAT	Designed	JAT
Checked	RDG	Date	10/2017
		No. of dwgs	1

Project:
LOOKOUT ROAD QUARRY
COMPARTMENTS 42 & 43
BROKEN BAGO FOREST, HERONS CK
Client:
CTK NATURAL RESOURCES Pty. Ltd.

Title:	PROPOSED NORTH EASTERN DAM	Project No.	14164
		Drawing No.	CC-41
		Amendment No.	F

©COPYRIGHT 2018
The design and details shown on these drawings are applicable to this project only and may not be reproduced in whole or in part or be used for any other project or purpose without the written consent of DE GROOT & BENSON Pty Ltd with whom copyright resides.