


STAGE 1  
SCALE 1 : 1000 @ A1  
SCALE 1 : 2000 @ A3

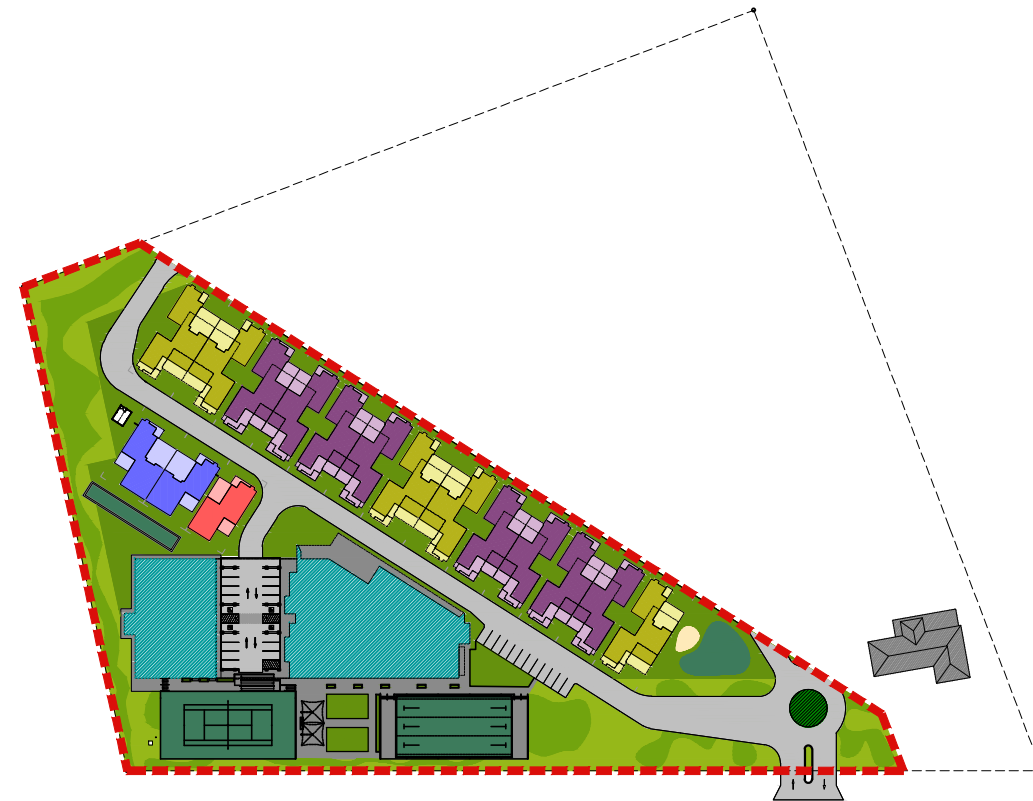

STAGE 2  
SCALE 1 : 1000 @ A1  
SCALE 1 : 2000 @ A3



STAGE 3  
SCALE 1 : 1000 @ A1  
SCALE 1 : 2000 @ A3



STAGE 4  
SCALE 1 : 1000 @ A1  
SCALE 1 : 2000 @ A3

	REVISIONS		NOTES 1. These designs and plans are subject to the Copyright Act of 1968 and the Copyright Amendment (Moral Rights) Bill 1999 and are not to be used or reproduced, wholly or in part without the written consent of the Designer. The copyright for these drawings and any construction produced from these drawings is vested with CED building design. 2. Do not scale from drawings. 3. Verify all dimensions on site. 4. Check any discrepancies with the designer.	 3 / 81 Grange Rd Welland SA 5007 T: 08 7087 6880 E: ceyles@hcs.on.net CED building design	 Sales Telephone: 1800 055 749 www.livingchoice.com.au	Client: LIVING CHOICE AUSTRALIA P / L	Site Address: 330 GALSTON RD, GALSTON NSW	Structural Engineers. - Engineers job # -	Issue. SITE COMPATABILITY Other Consultants. -	
	REV	DATE								DESCRIPTION
Drawing Title: SITE CONSTRUCTION STAGING PLAN		Date. 01 / 03 / 2018	Scale @ A1 1 : 1000	Project # C1507.1					Sheet # 5.0 / SC1	