



SCHEDULE OF PLANT MATERIAL


CODE	BOTANICAL NAME	COMMON NAME	QUANTITY	MATURE HEIGHT	CONTAINER SIZE	STAKES
ASm	<i>Acmena smithii</i> var. <i>minor</i>	Dwarf Lilli Pilli	51	3m	200mm	-
HV	<i>Hardenbergia violacea</i>	Native Sarsparilla	181	prostrate	140mm	-
LS	<i>Lomandra 'Seascape'</i>	Seascape Lomandra	36	0.4m	140mm	-
MP	<i>Murraya paniculata</i>	Orange Jasmine	40	2m	200mm	-
PTbb	<i>Phormium tenax</i> 'Bronze Baby'	Dwarf NZ Flax	24	1m	140mm	-
TL	<i>Tristaniopsis laurina</i>	Water Gum	5	8m	45 litre	-

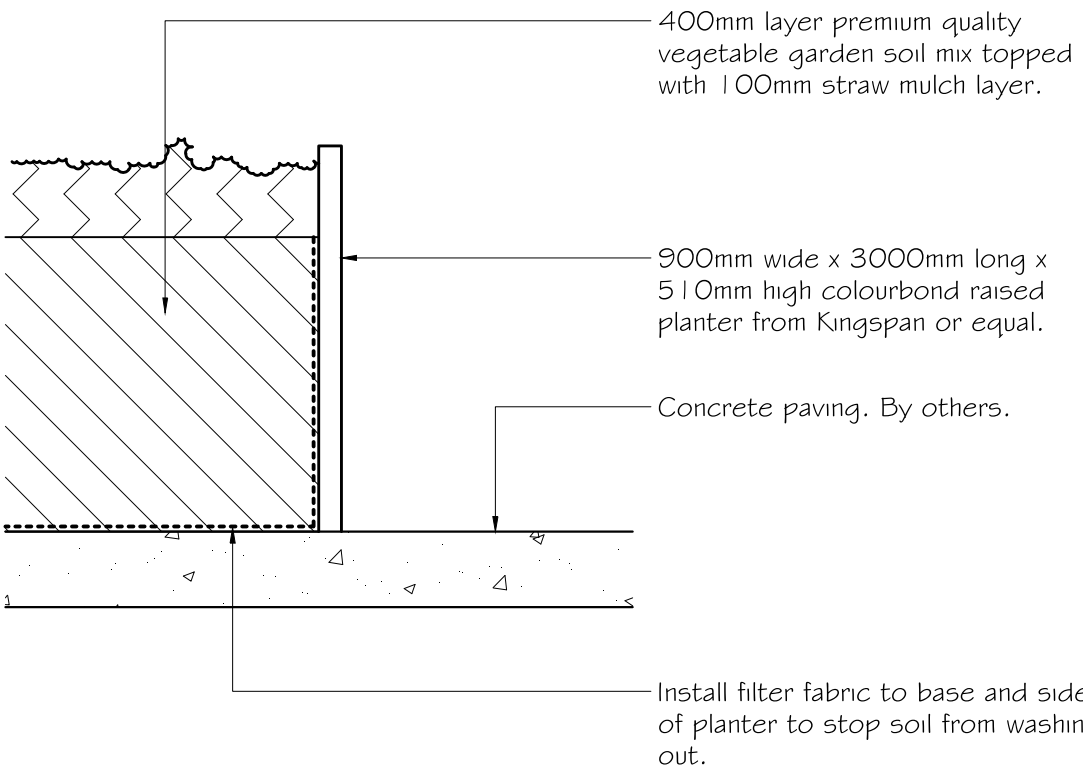


1 RAISED VEGETABLE GARDENS
SCALE 1:10

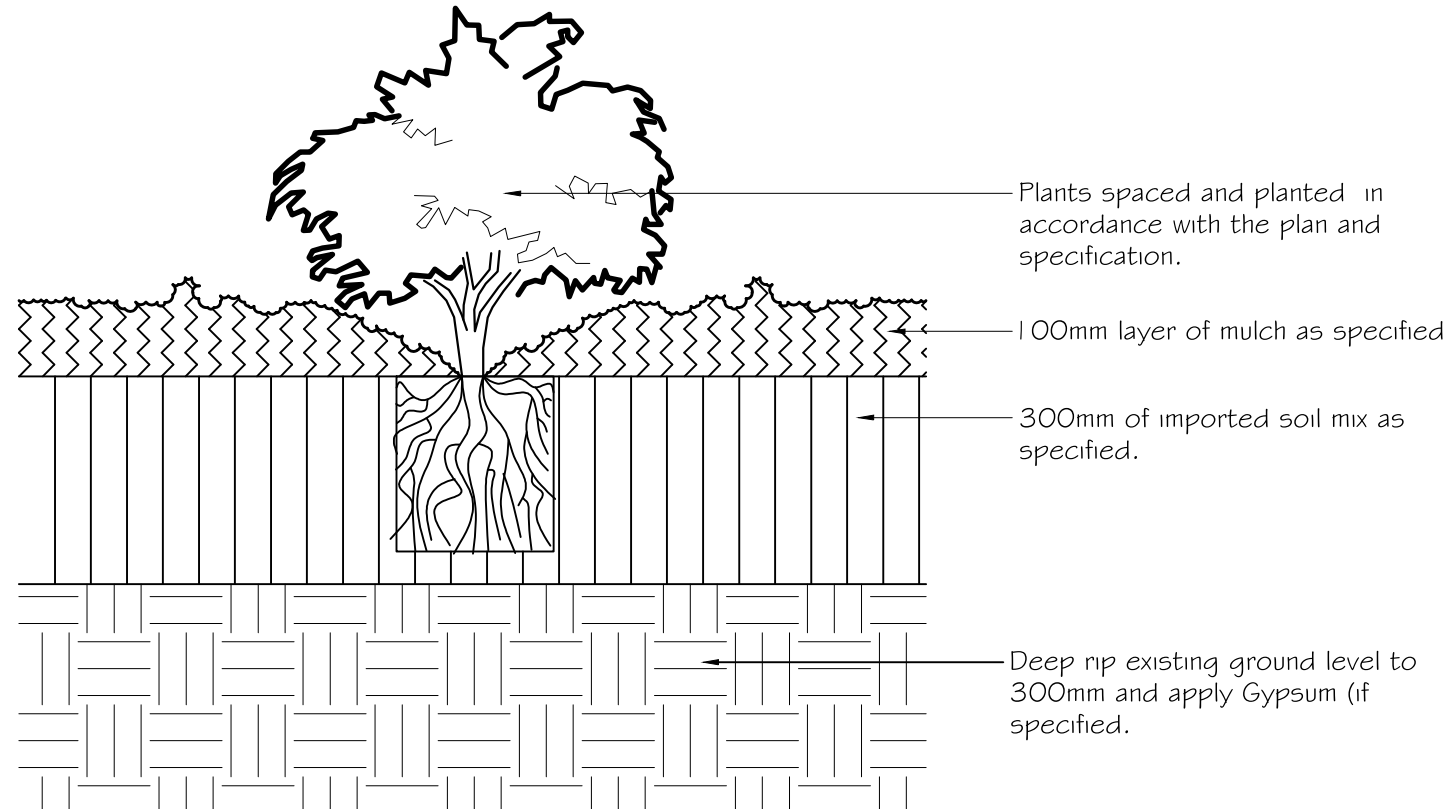

2 MASS PLANTING
SCALE 1:10
TYPICAL SECTION.

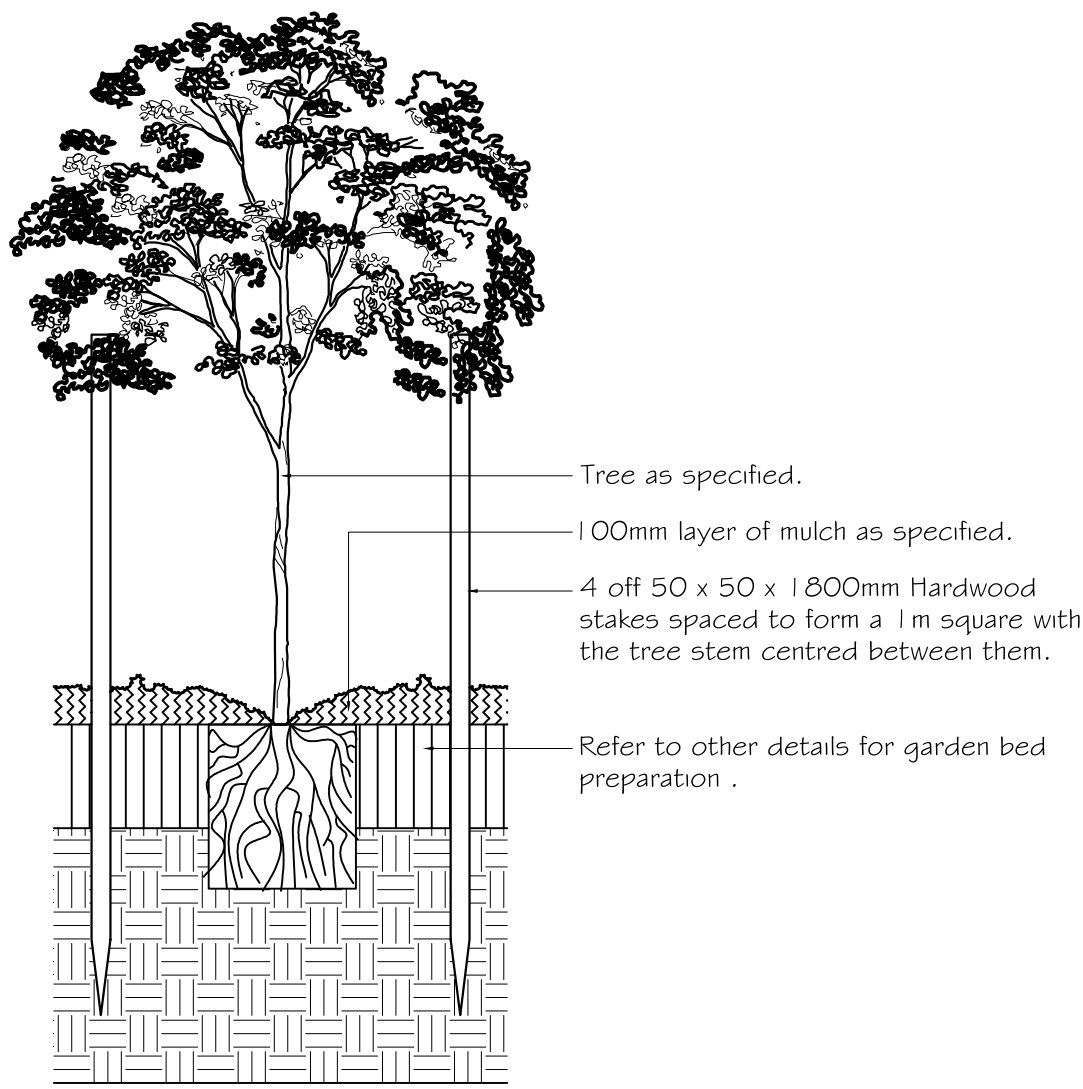

3 HARDWOOD STAKING FOR TREES
SCALE 1:20
TYPICAL SECTION.

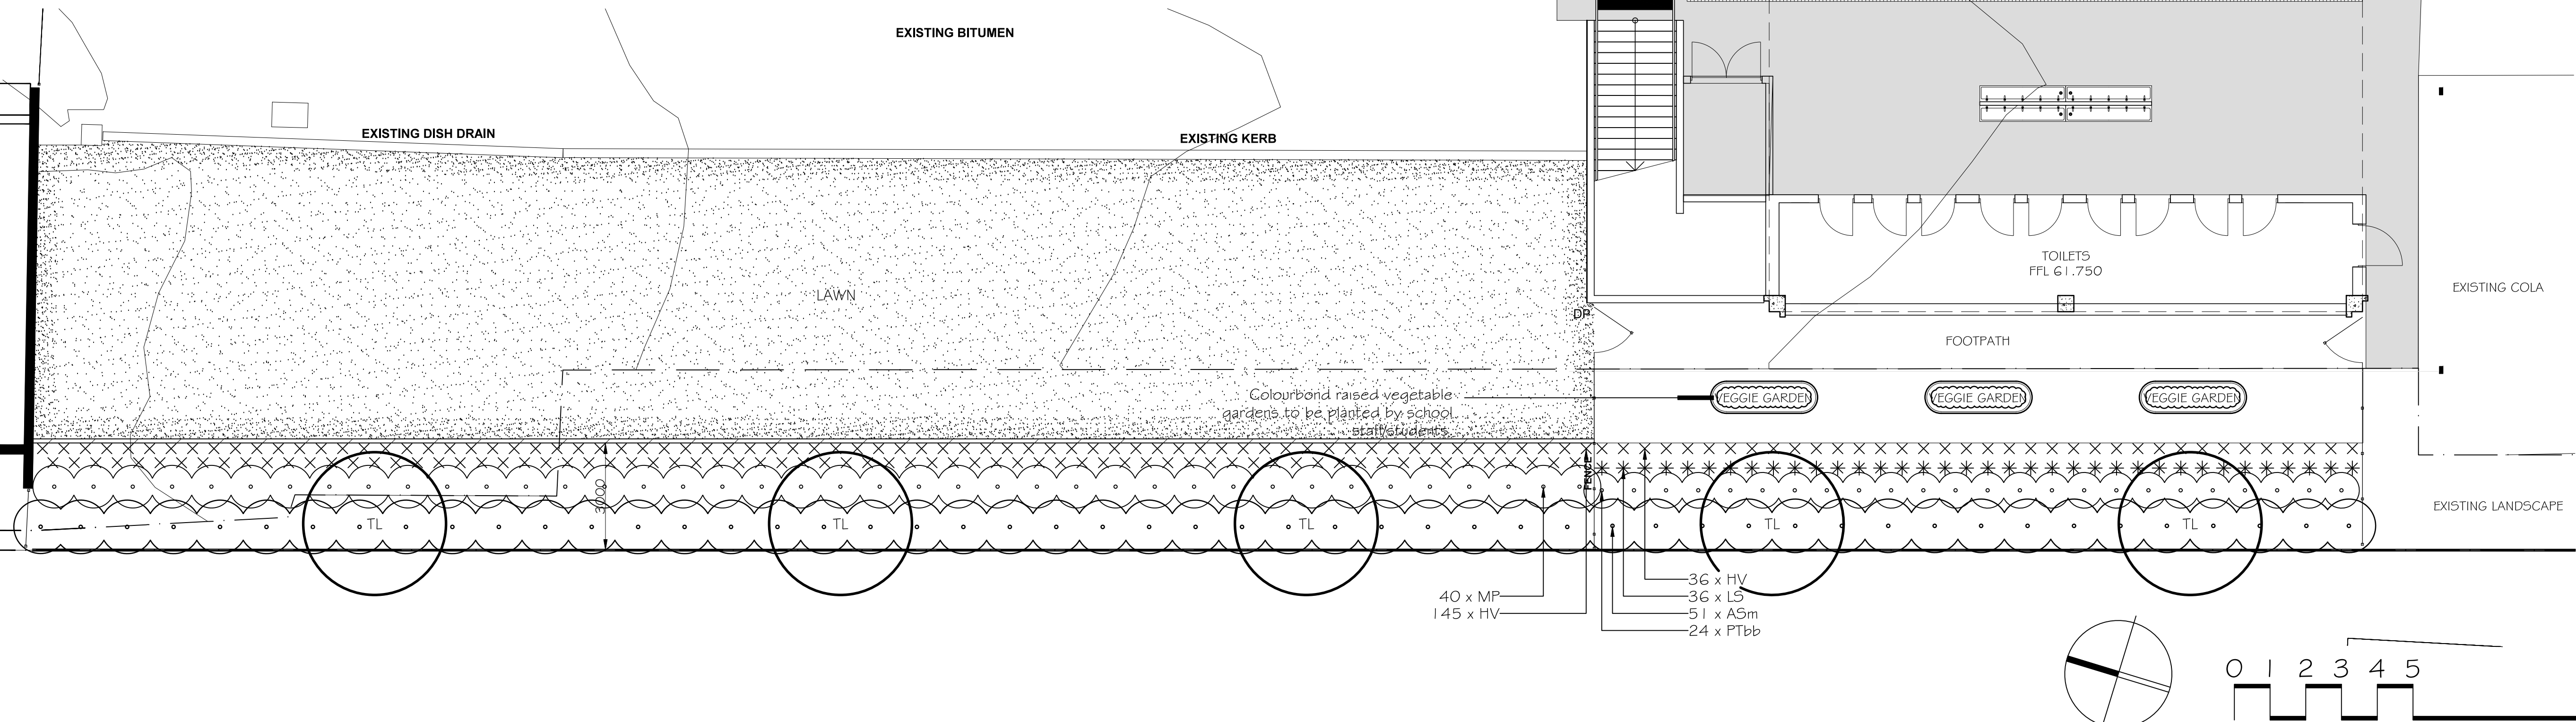

LEGEND

- + 55.08 EXISTING LEVELS
- + 65.20 PROPOSED LANDSCAPE LEVELS
- TL PROPOSED TREE
- PROPOSED SCREEN SHRUBS/HEDGES
- GROUND COVER PLANTING
- 450MM HIGH MASONRY WALLS
- NEW TURF AREAS

REVISIONS

A 08.11.18
1. Development Application Issue.

Verify all dimensions on site before commencing construction or ordering materials. Verify the dimensions of all manufactured products before installation. Use figured dimensions in preference to scaled dimensions. Report any discrepancies to the Landscape Architect for a decision before work commences.

NOTES

This plan is to be read in conjunction with all documentation prepared by Gardner Wetherill Associates.



office. 16/303 pacific highway
lindfield nsw 2070
postal. 25 bent street
lindfield nsw 2070
ph 9416 4290 fax 9416 4735
A.C.N 097 328 580
email ijla@netspace.net.au

project
Hurstville Public School
Forest Rd, Hurstville

drawing
Landscape Plan

client
School Infrastructure NSW
date
November 2018
job.dwg no.
152.18/405'A'
designed by
IJ
scale
1:100 @ A1
1:200 @ A3
no. in set
ONE/ONE
drawn by
HL