


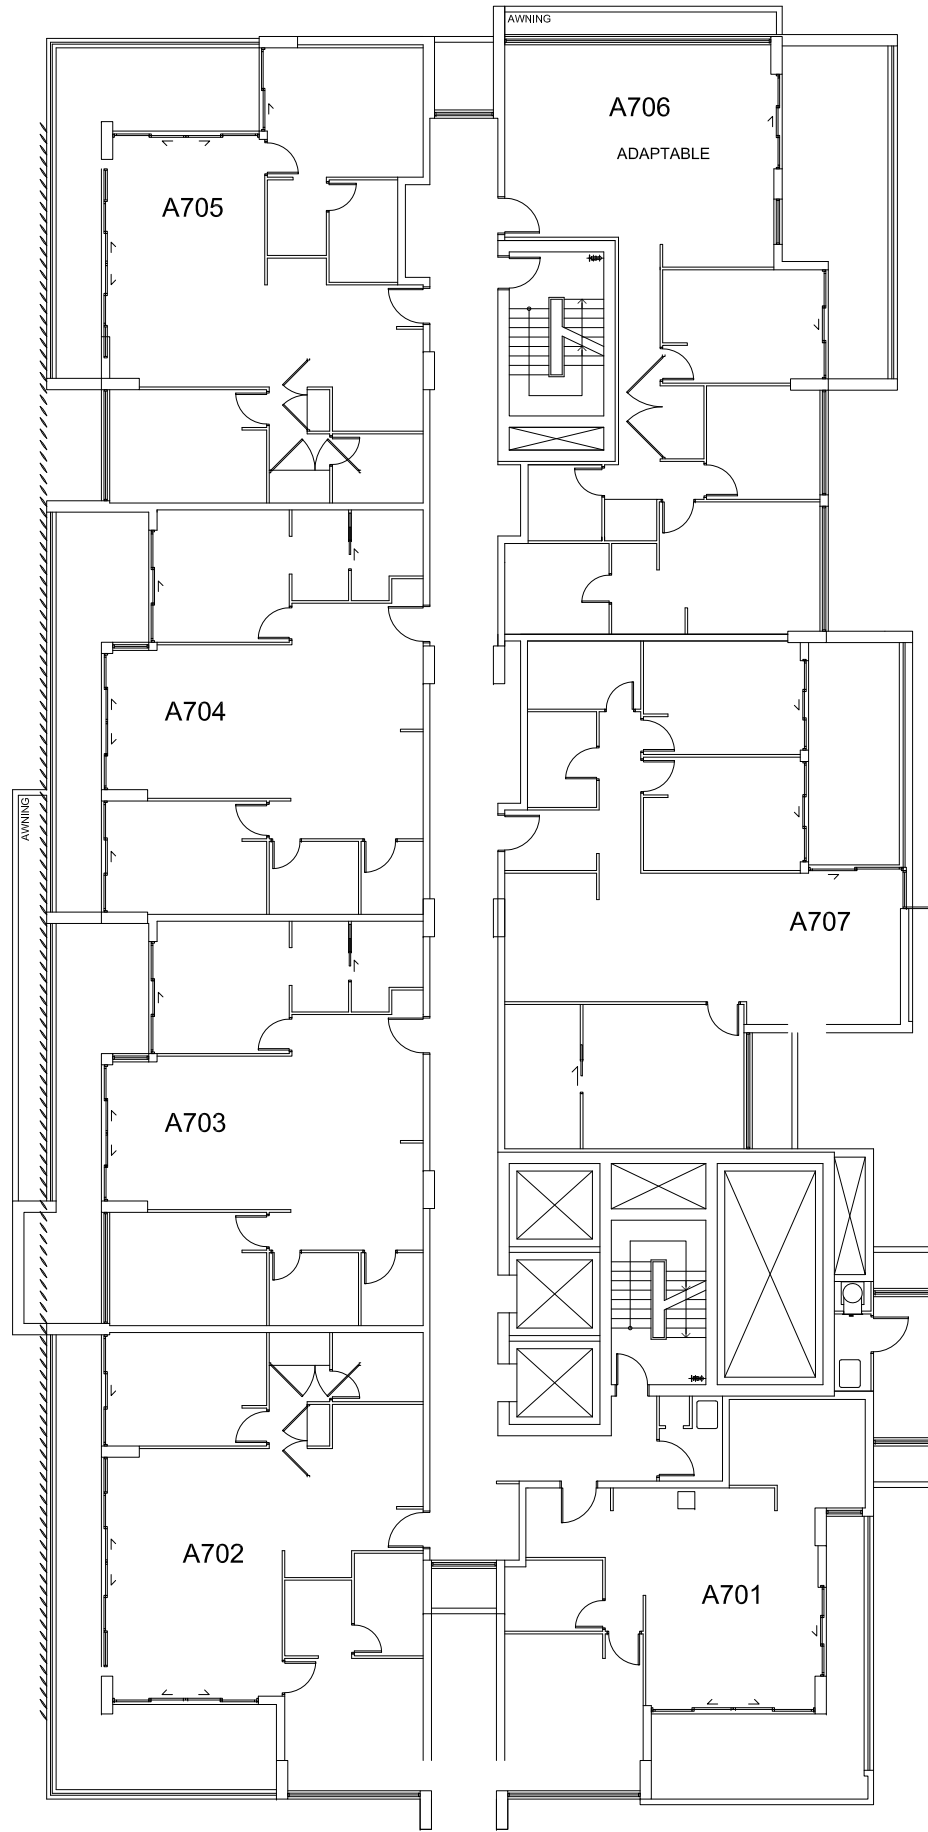

RECOMMENDED PLANT SPECIES

Level 2 and 7

BOTANICAL NAME COMMON NAME

TREES
Lagerstroemia indica 'Sioux' Crepe Myrtle
Magnolia 'Teddy Bear' Saucer Magnolia
Magnolia 'Kay Parris' Dwarf Magnolia
Plumeria acutifolia Frangipani

SHRUBS
Camellia japonica Camellia
Euphorbia 'Wulfenii' Mediterranean Spruce
Ixora chinensis Prince of Orange
Lavandula stoechas Lavender
Rahiolepis 'Oriental Pearl' Dwarf Hawthorn
Gardenia augusta 'Florida' Gardenia
Metrosideros 'Dalese' Dwarf NZ Xmas Bush
Metrosideros 'Springfire' NZ Xmas Bush
Raphis excelsa Lady Palm
Westringia 'Mundii' Dwarf Coastal Rosemary
Westringia fruticosa Coastal Rosemary
Viburnum 'Eve Prince' Sweet Viburnum
Xylosma senticosum Green Envy Bush

ACCENT PLANTS
Alcantarea imperialis 'Rubra' Giant Bromeliad
Agave attenuifolia Agave
Arthropodium 'Matapouri Bay' Arthropodium
Astelia chathamica 'Silver Spear' Silver Spear
Echium fastuosum Pride of Madeira
Cycas revoluta Japanese Sago
Strelitzia juncea Fine Leaf Bird of Paradise
Strelitzia reginae Bird of Paradise
Lepidozamia peroffskyana Pineapple Palm
Zamia furfuracea Cardboard Plant
Thysanolaena maxima Tiger Grass


BOTANICAL NAME COMMON NAME

GROUNDCOVERS
Alternanthera 'Little Ruby' Alternanthera
Juniperus conferta Shore Juniper
Gardenia radicans Dwarf Gardenia
Disphyllum 'Sunburn' Native Disphyllum
Westringia 'Zena' Dwarf Coastal Rosemary

GRASSES & SUCCULENTS
Miscanthus sinensis 'Zebrina' Zebra Grass
Lomandra 'Tanika' Fine Leaf Mat Rush
Dianella 'Cassa Blue' Dwarf Paroo Lilly
Dianella 'Silver Streak' Flax Lily
Senecio 'Trident Blue' Blue Chalksticks
Santolinia chamaecyparissus Cotton Lavender
Aeonium arboreum 'Schwartzkopf' Aeonium
Echeveria agavoides Red Edge Echeveria
Echeveria elegans Mexican Snowball
Kalanchoe pumila Dust Plant
Sempivirum tecorum Houseleek

LEGEND

- Proposed tree planting
- Proposed mass shrub planting
- Proposed select tile paving
- Proposed timber deck or timber plank tiles
- Proposed grass
- Proposed raised planter
- Proposed BBQ
- Proposed outdoor furniture
- Proposed daybed/bench seating
- Proposed pergolas

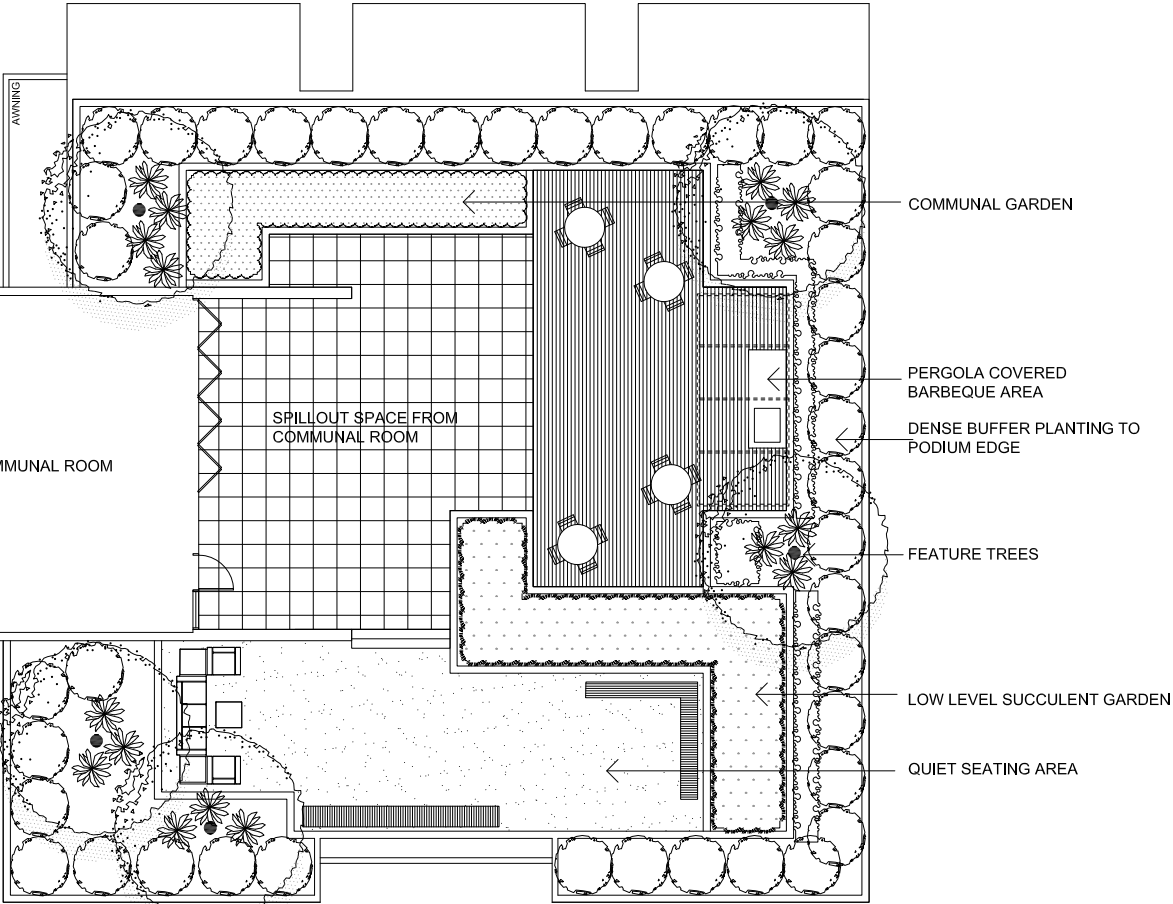

ISSUE: Development Application 20.12.18
ISSUE: For Comment 06.12.18, 12.12.18
REV.

ochre
landscape architects

ochre landscape architects
PO Box 395 Wollongong NSW 2520
Tel. 0452 576427
Email: design@ochre.net.au

PROJECT
Proposed Mixed Use Development
Lot 501 & 502 DP 845275
Crn Kembla and Stewart Streets
WOLLONGONG

DRAWING TITLE
LEVEL 7
Landscape Concept Plan

CLIENT
City Investments Pty Ltd

DRAWING NO.
1877-LD07

SCALE: 1:100 @ A1, 1:200 @ A3

CHECKED: TW

DATE: 03.12.18

