


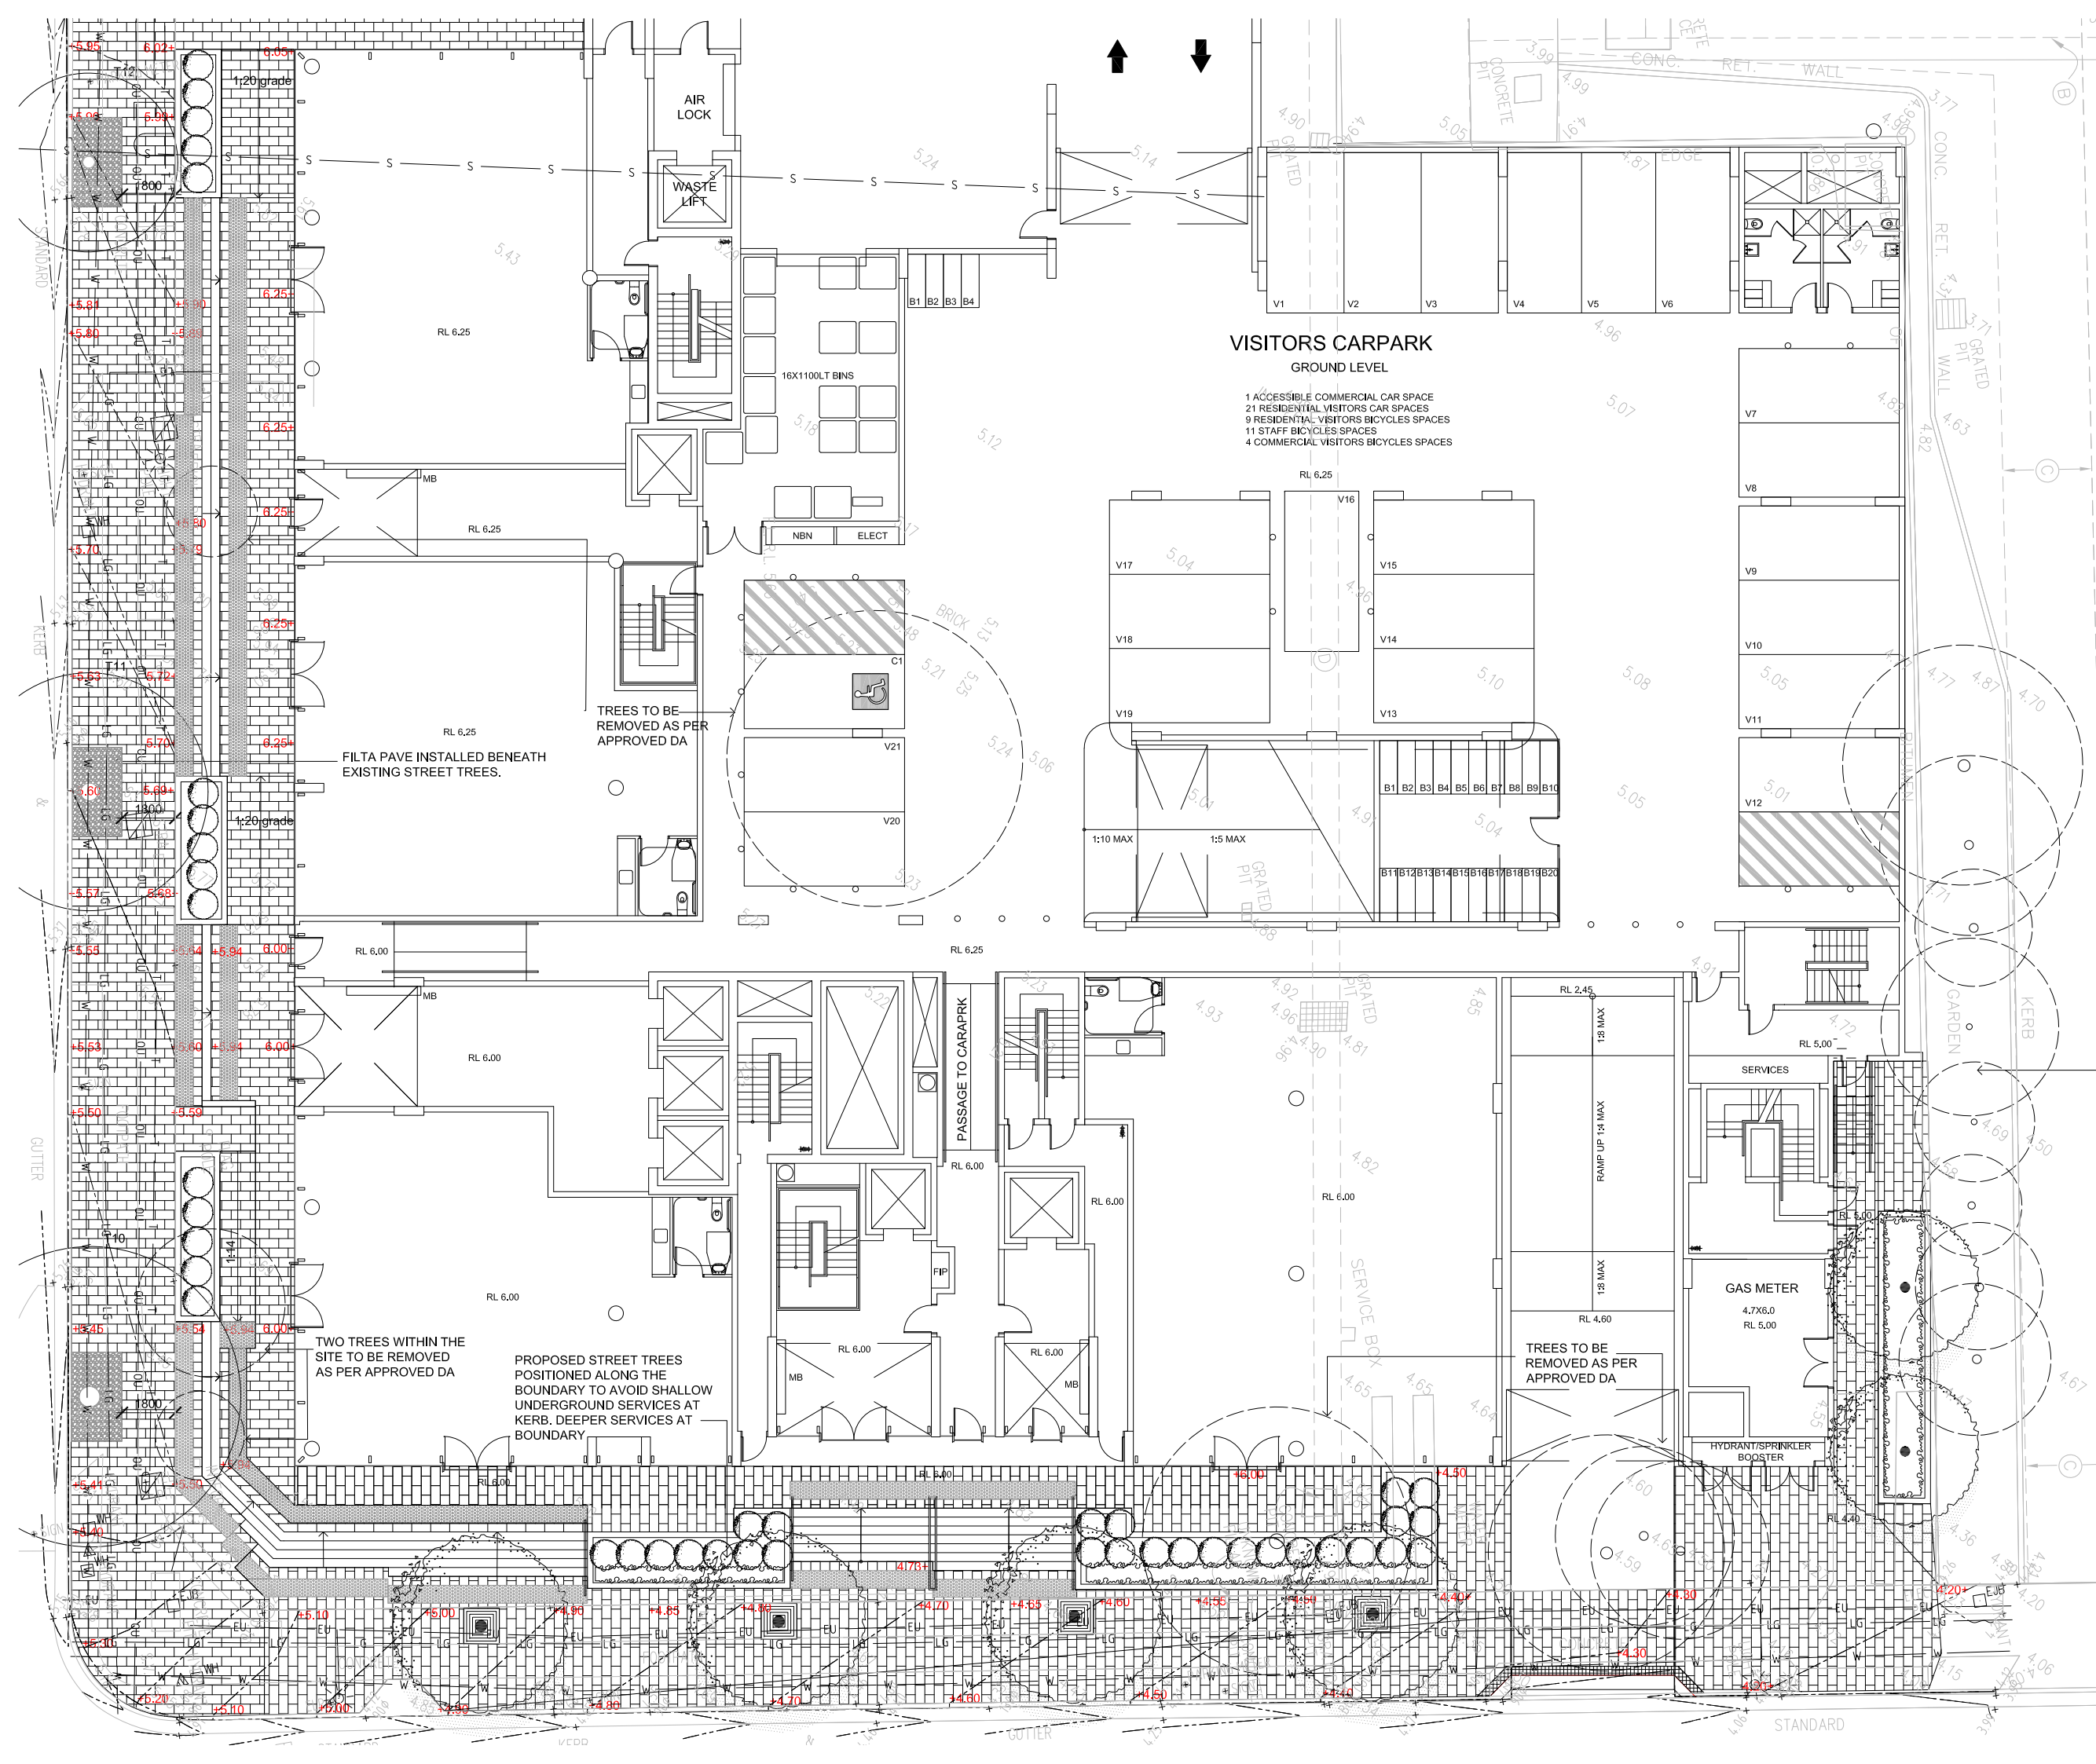

LEGEND

Existing levels and contours

Proposed contours as per engineers plans

Proposed spot levels

Existing trees to be retained

Existing trees to be removed

Proposed tree planting

'Stradapave' paving by Adbri Masonry. Colour: Ebony Basalt Dark Grey. Finish: Honed. Size 300x300x50mm

Filt A Pave beneath existing trees to arborists direction

Tactile indicators

Proposed raised planters

RECOMMENDED PLANT SPECIES

BOTANIC NAME	COMMON NAME
STREET TREES (As per PDTM)	
Syzygium leuhmannii	Weeping Lilly Pilly
SITE TREES	
Syzygium smithii 'Minor'	Dwarf Lilly Pilly
SHRUBS	
Camellia sasanqua	Camellia
Ixora chinensis	Prince of Orange
Metrosideros 'Dalese'	Dwarf NZ Xmas Bush
Murraya paniculata	Mexican Oragne Blossum
Photinia glabra 'Rubens'	Photinia

ADJOINING TREES ARE EXEMPT SPECIES. REMOVAL AND REPLANTING TO BE NEGOTIATED WITH THE NEIGHBOUR

ISSUE: Development Application 20.12.18
ISSUE: For Co-ordination 22.11.18, 07.12.18, 11&12.12.18
REV.

ochre landscape architects
PO Box 395 Wollongong NSW 2520
Tel. 0452 576427
Email: design@ochre.net.au

PROJECT
Proposed Mixed Use Development
Lot 501 & 502 DP 845275
Crn Kembla and Stewart Streets
WOLLONGONG

DRAWING TITLE
LEVEL 1
Landscape Concept Plan

CLIENT
City Investments Pty Ltd

DRAWING NO.
1877-LD01

SCALE: 1:100 @ A1, 1:200 @ A3

CHECKED: TW

DATE: 21.11.18