


© COPYRIGHT-These drawings remain the exclusive copyright of ADM Architects. Reproductions in any form whether electronic, digital or otherwise shall not be allowed except by express permission granted in writing by ADM Architects. Holders users and operators of these drawings require proof evidenced in writing that ADM Architects has written permission to use these drawings or shall otherwise be in breach of the Copyright Act and become liable accordingly.  
a FIGURED DIMENSIONS- These drawings are not to be scaled. Figured dimensions shall be used in all cases.  
a NOMINATED ARCHITECT- The nominated Architect for ADM Projects (Australia) Pty Ltd T/AS ADM Architects is Angelo Di Martino ARB No.7608

| ISSUE | DATE     | DESCRIPTION    |
|-------|----------|----------------|
| A     | 20.12.18 | ISSUED FOR DA  |
| B     | 26.04.19 | AMENDED FOR DA |

NOT FOR CONSTRUCTION

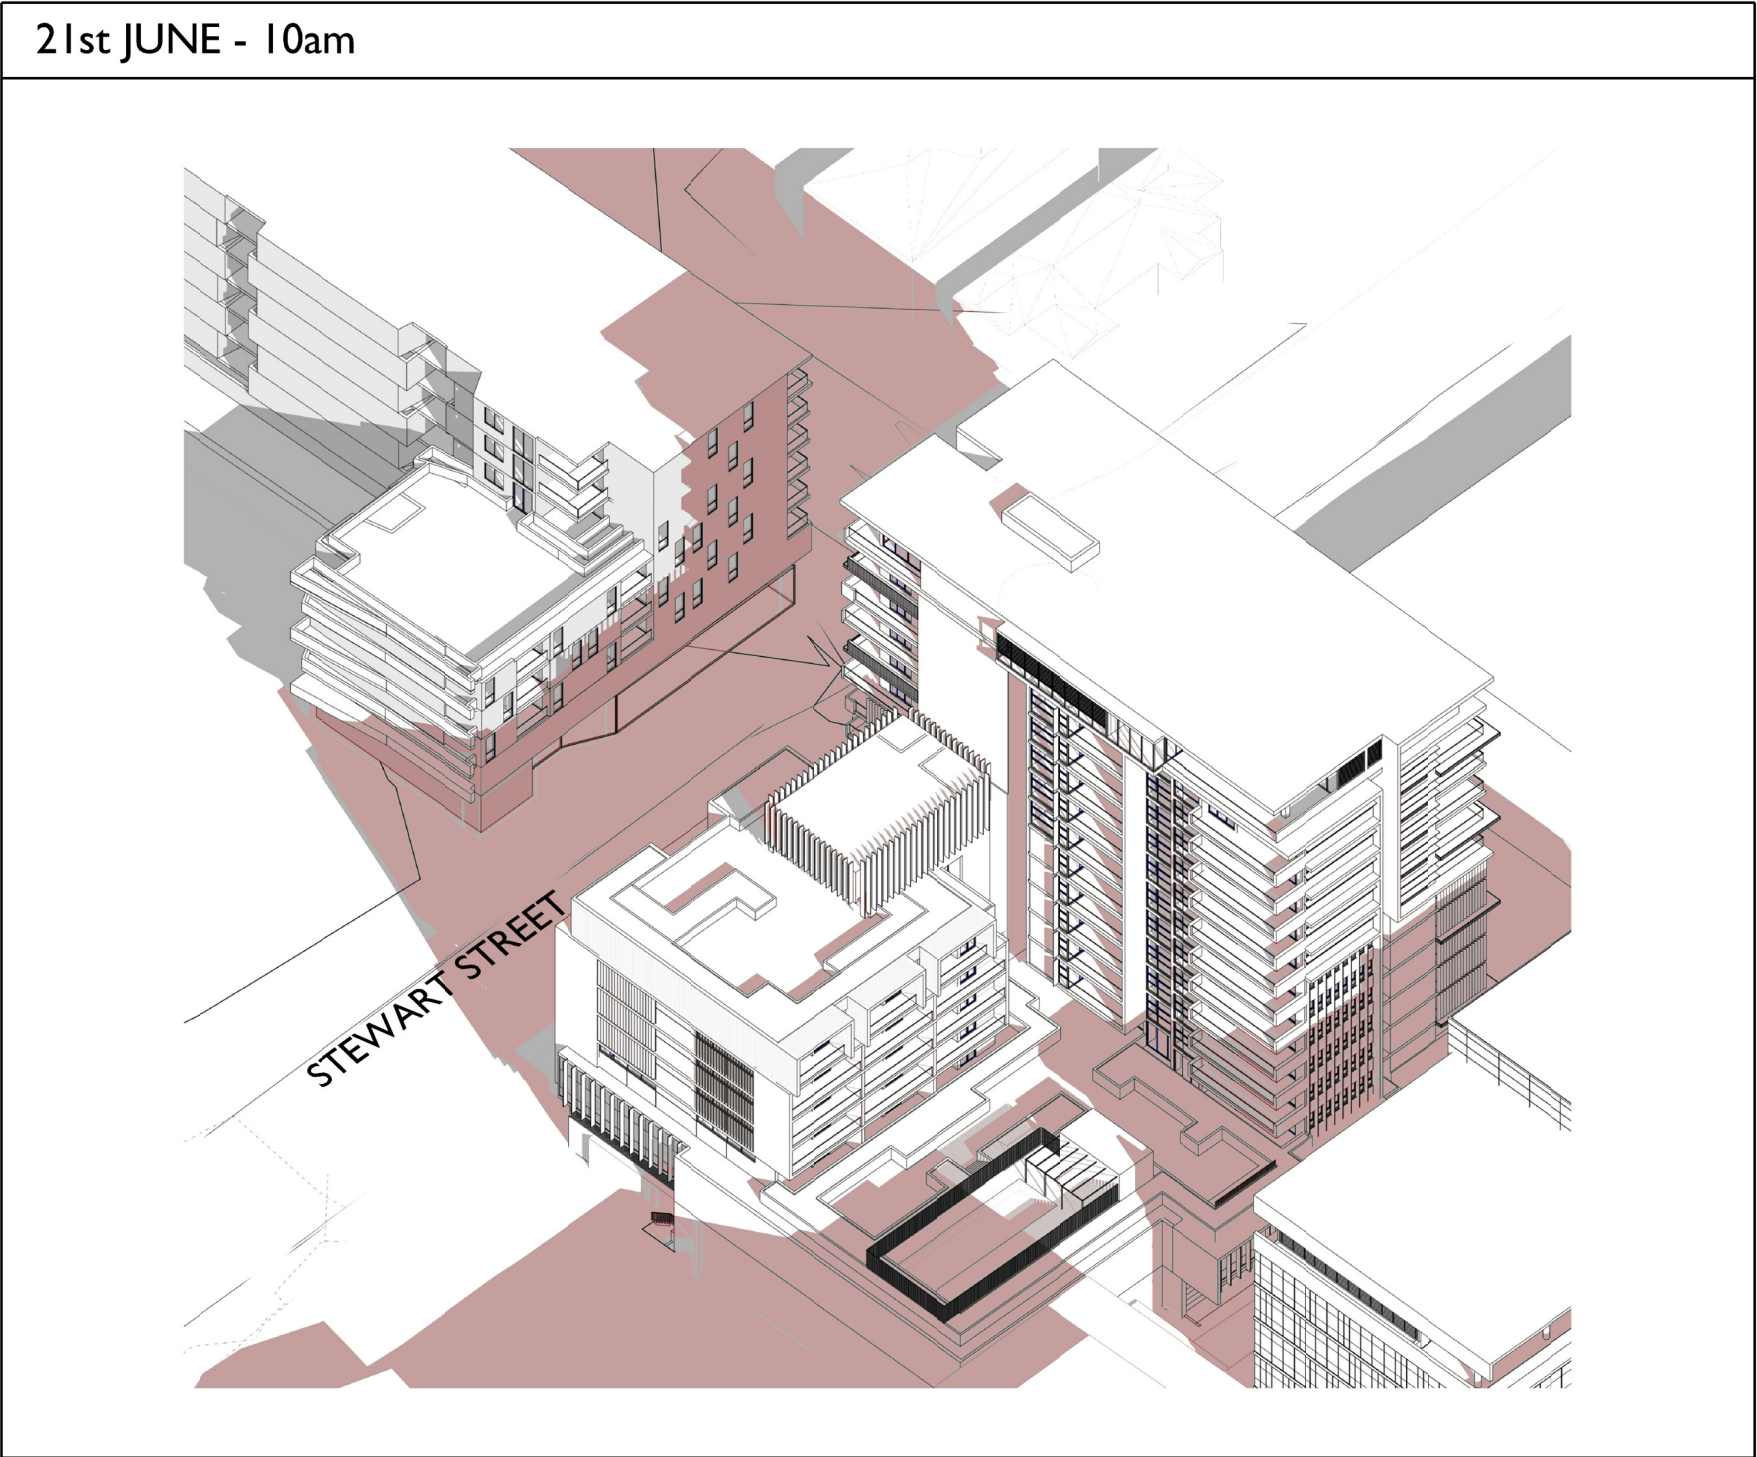



94 Kembla St, Wollongong NSW 2500 PO Box 3061 Wollongong  
ph: 02 +228 6400 fax: 02 4221 6455 www.admarchitects.com.au

Project  
PROPOSED MIXED USE BUILDING  
COMPRISING OF RESIDENTIAL APARTMENTS  
ABOVE COMMERCIAL PREMISES  
AND CARPARKING

At  
LOT 502. D.P. 845275  
CORNER KEMBLA AND STEWART STREET  
WOLLONGONG  
For

CITY INVESTMENTS PTY. LTD

Title  
DEVELOPMENT APPLICATION  
SOLAR IMPACT STUDY - 10am

|                        |                     |                       |  |
|------------------------|---------------------|-----------------------|--|
| Scale<br>NTS           |                     | Date<br>DECEMBER 2018 |  |
| Drawn<br>LGD SJ        |                     | Checked<br>ADM        |  |
| Project No.<br>2017-02 | Drawing No.<br>A404 | Issue<br>B            |  |

copyright of adm architects