


VISITORS CARPARK  
GROUND LEVEL

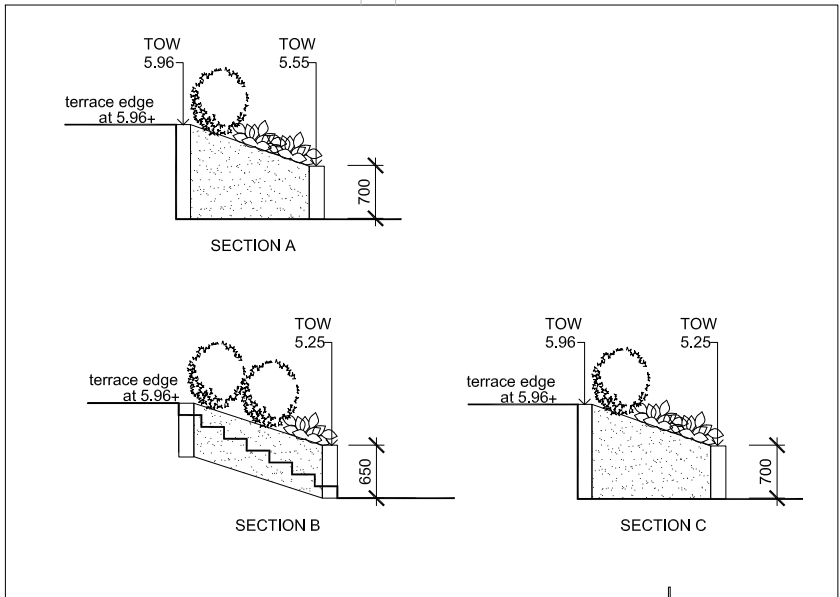

LEGEND

- Existing levels and contours
- Proposed contours as per engineers plans
- Proposed spot levels
- Existing trees to be retained
- Existing trees to be removed
- Proposed tree planting
- 'Stradapave' paving by Adbri Masonry. Colour: Ebony Basalt Dark Grey. Finish: Honed. Size 300x300x50mm
- Filta Pave beneath existing trees to arborists direction
- Tactile indicators
- Proposed raised planters

RECOMMENDED PLANT SPECIES

BOTANIC NAME	COMMON NAME
STREET TREES (As per PDTM)	
Syzygium leuhmannii	Weeping Lilly Pilly
SITE TREES	
Waterhousia floribunda 'Sweeper'	Sweeper Waterhousia
SHRUBS	
Camellia sasanqua	Camellia
Ixora chinensis	Prince of Orange
Metrosideros 'Dalese'	Dwarf NZ Xmas Bush
Muraya paniculata	Mexican Oragne Blossum
Photinia glabra 'Rubens'	Photinia

ADJOINING TREES ARE EXEMPT SPECIES. REMOVAL AND REPLANTING TO BE NEGOTIATED WITH THE NEIGHBOUR

ISSUE: Amended Development Application 12.02.20, 13.02.20  
ISSUE: Amended Development Application 10.12.19  
ISSUE: Amended Development Application 17.10.19  
ISSUE: Amended Development Application 29.04.19  
ISSUE: For Co-ordination 23.04.19  
ISSUE: Development Application 20.12.18  
ISSUE: For Co-ordination 22.11.18, 07.12.18, 11&12.12.18  
REV.E: Amend site tree species common name 13.02.20  
REV.D: Amend site tree species 12.02.20  
REV.C: Add planting south east corner 10.12.19  
REV.B: Add sections, wall levels, remove street tree 15.10.18  
REV.A: Amend building and streetscape 23.04.19

**ochre** landscape architects  
ochre landscape architects  
PO Box 395 Wollongong NSW 2520  
Tel. 0452 576427  
Email: design@ochre.net.au

PROJECT  
Proposed Mixed Use Development  
Lot 501 & 502 DP 845275  
Crm Kembla and Stewart Streets  
WOLLONGONG

DRAWING TITLE  
LEVEL 1  
Landscape Concept Plan

CLIENT  
City Investments Pty Ltd

DRAWING NO.  
1877-LD01E

SCALE: 1:100 @ A1, 1:200 @ A3

CHECKED: TW

DATE: 21.11.18