




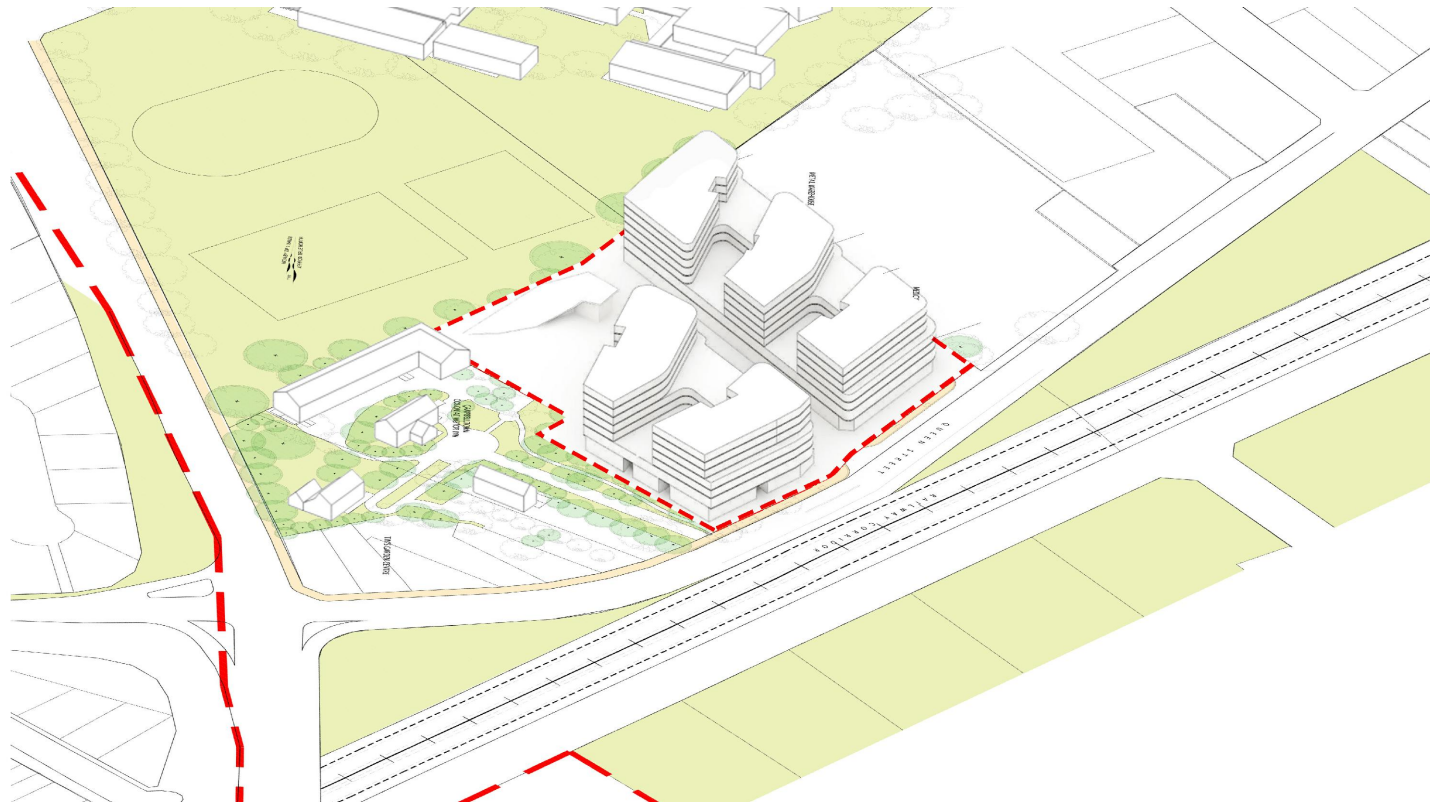


PERSPECTIVE VIEW - LOOKING SOUTH

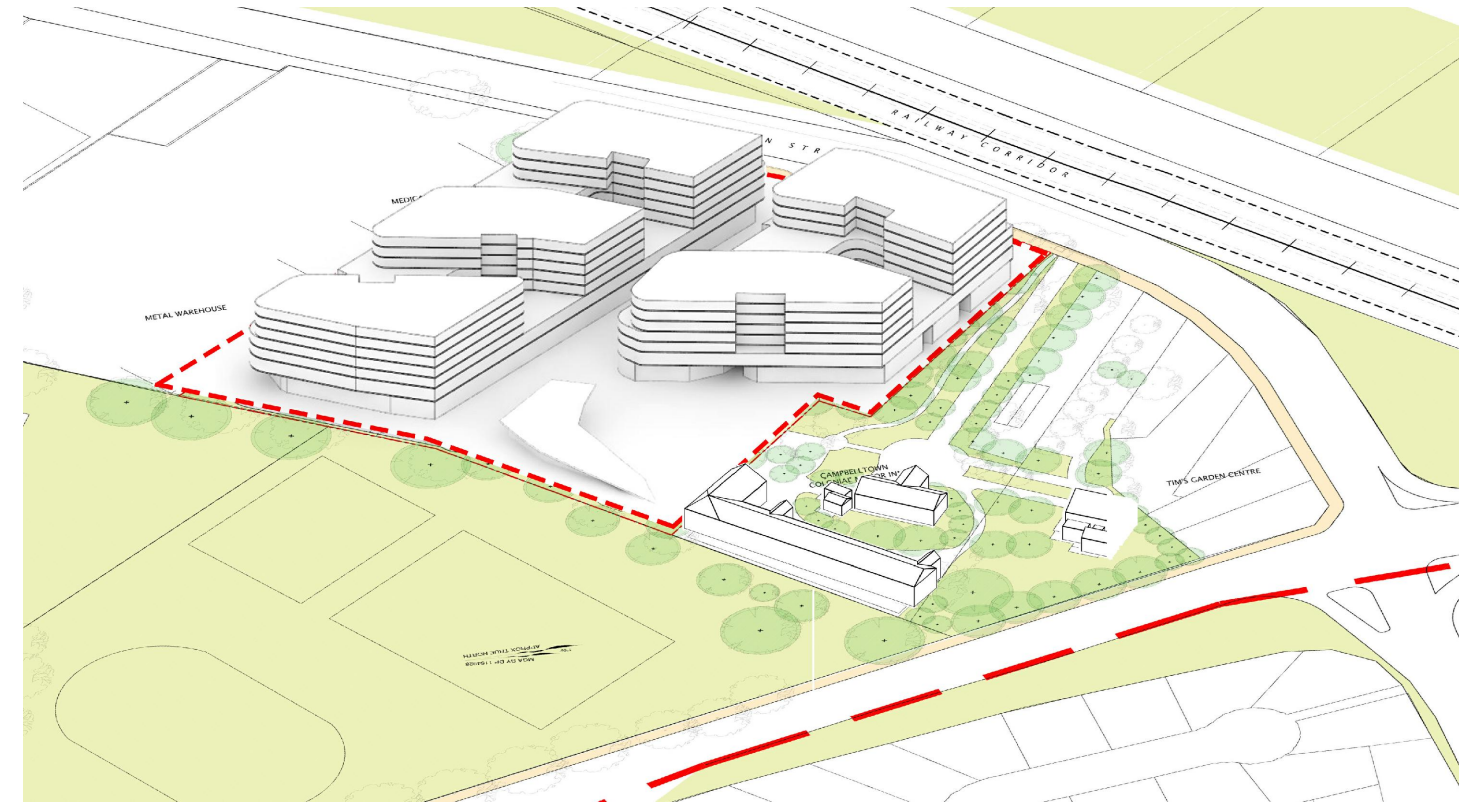

PERSPECTIVE VIEW - LOOKING WEST

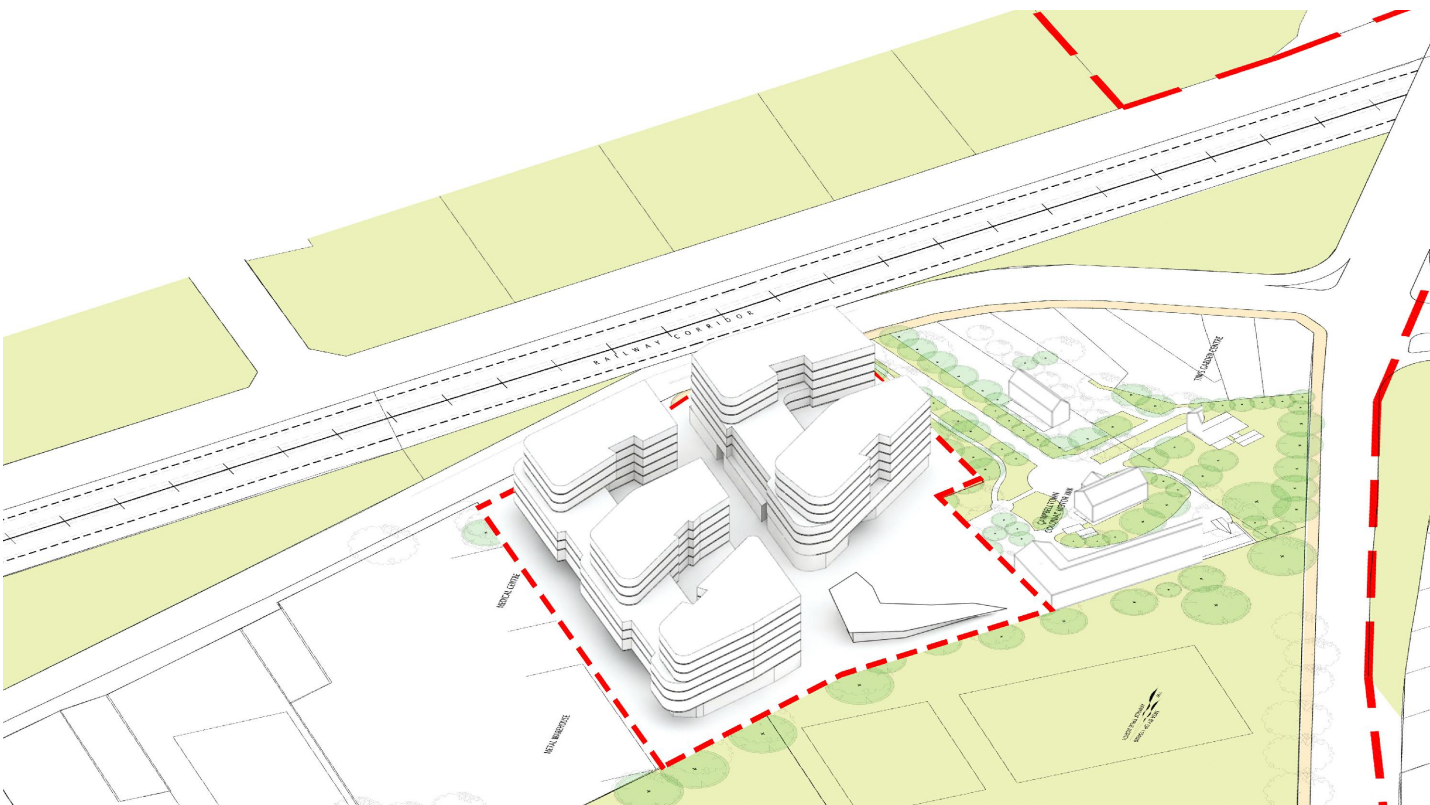

PERSPECTIVE VIEW - LOOKING NORTH WEST

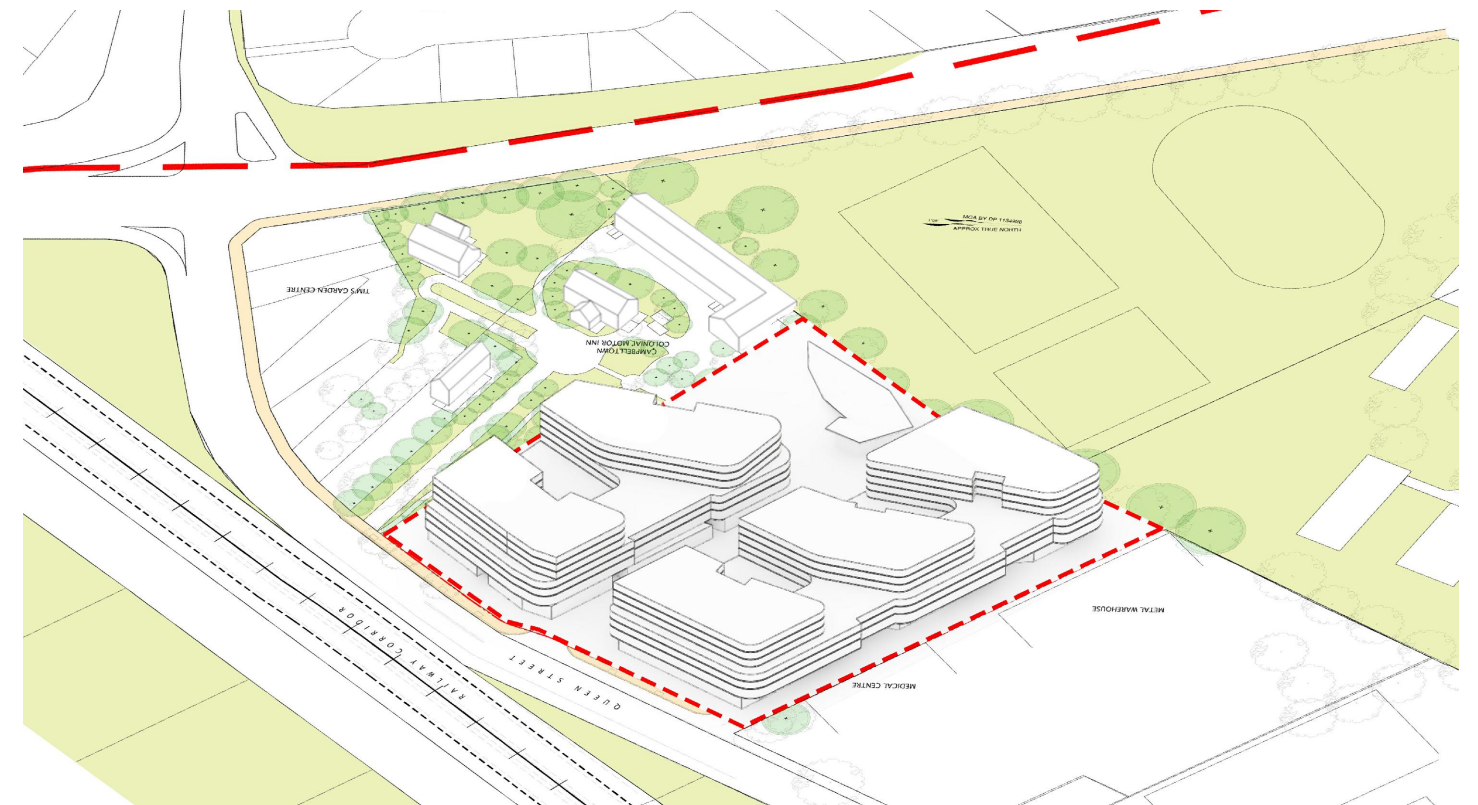

PERSPECTIVE VIEW - LOOKING EAST





PROJECT ADDRESS
22-32 Queen Street,
Campbelltown, NSW, 2560

DEVELOPMENT MANAGERS & URBAN PLANNERS
Pacific Planning Pty Ltd

LANDOWNER AND DEVELOPER
Aland Developments PTY LTD

PROJECT STAGE
CONCEPT DESIGN

DATE
4 NOV 2020

BUILDING DIMENSION -CONCEPT DA - ISSUE B





9:00 AM



12:00 PM



3:00 PM

