

Eastern Courtyard



Plan 1:200 @ A3



LEGEND


- 1 Green outlook from bedrooms
- 2 Garden for the memory support
- 3 Outdoor garden for contemplation
- 4 Bird attracting plants
- 5 Bird bath
- 6 Private garden with privacy screen & climbing plants
- 7 Outdoor dining



CHARACTER IMAGES



Green Corridor Denham Court Road

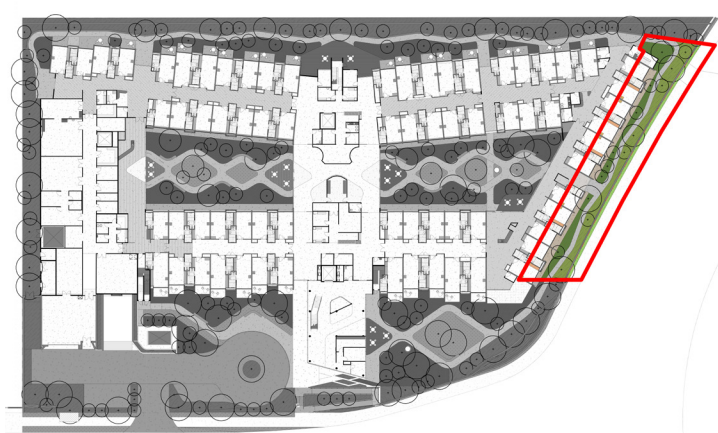

CHARACTER IMAGES

Landscape Architecture Design Report
18005 - DENHAM COURT



LEGEND



- 1 Green outlook from bedrooms
- 2 Private garden with privacy screen & climbing plants
- 3 Retaining wall, fence and planting
- 4 Pathway for exercise and exploration
- 5 Variety of flowering plants

Plan 1:200 @ A3



Rev D. Date: 10/09/2019
Page 15

Northern Gardens

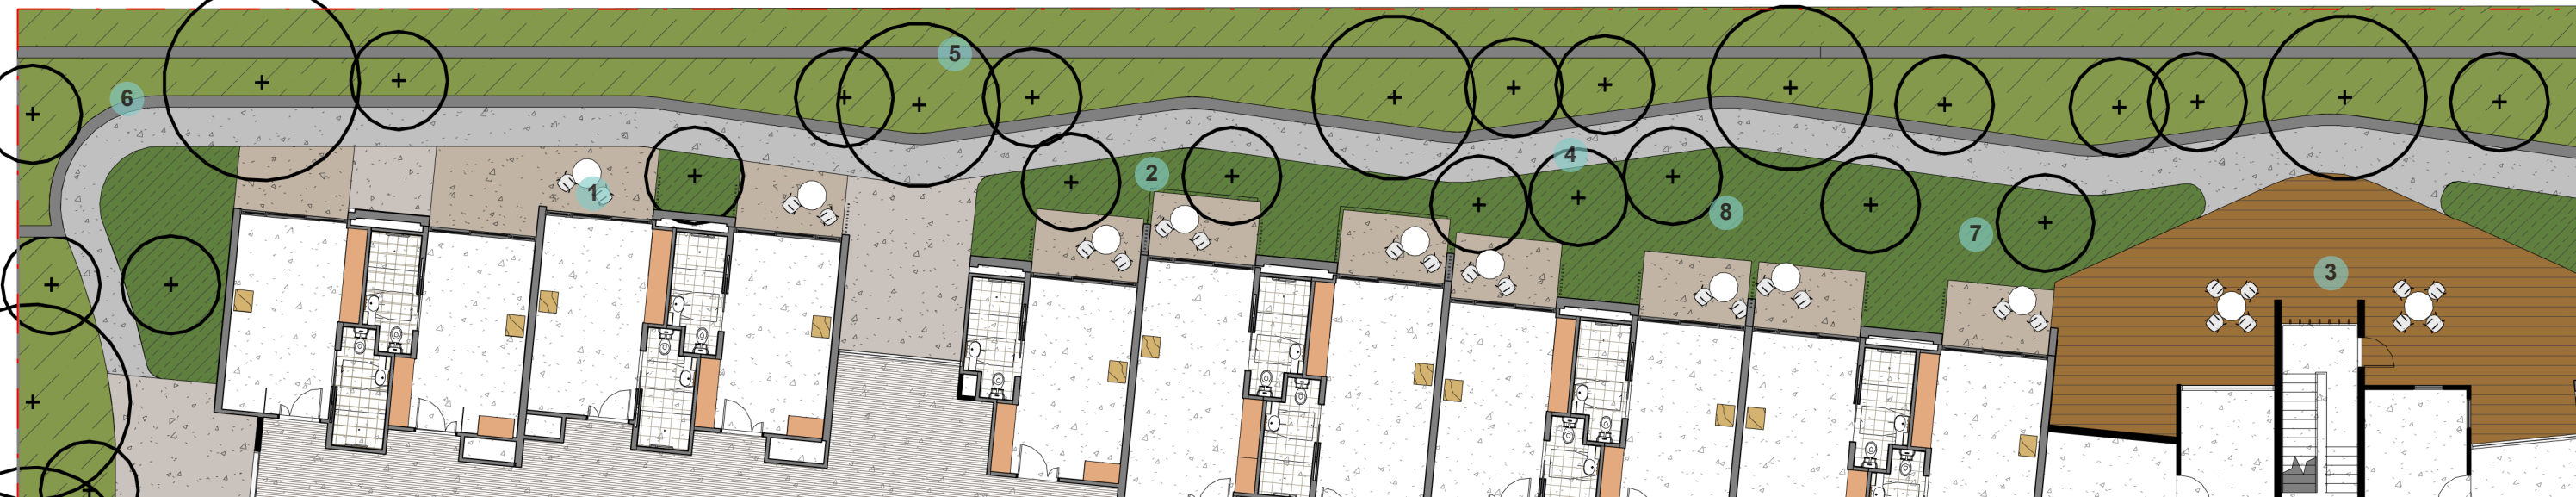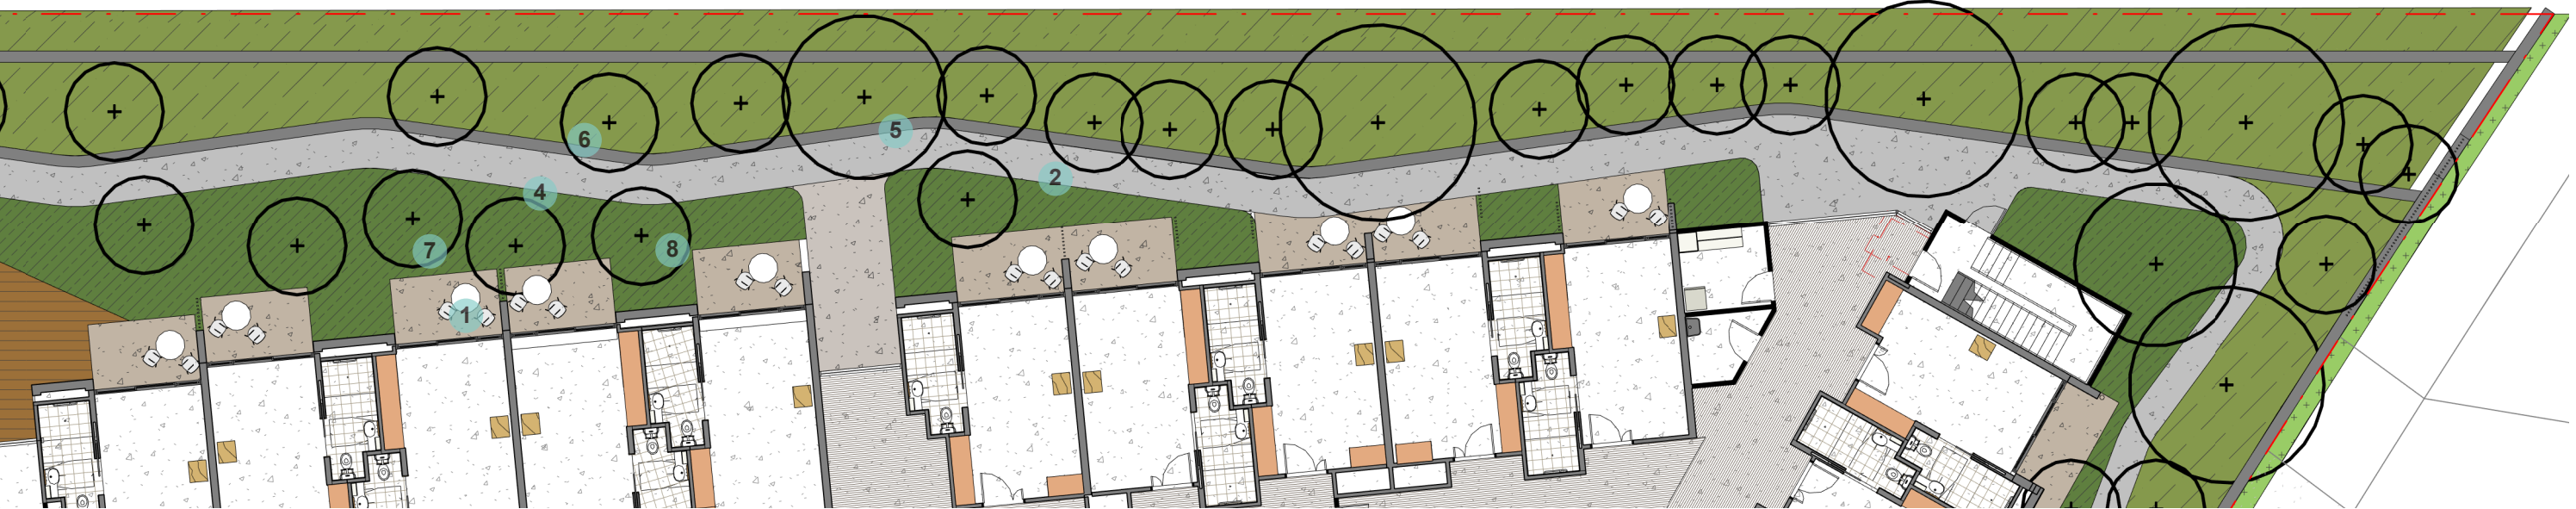

Plan 1:200 @ A3





CHARACTER IMAGES

LEGEND

- 1 Private garden with privacy screen & climbing plants
- 2 Green outlook from bedrooms
- 3 Outdoor gathering space
- 4 Exercise pathway with seating
- 5 Shade trees
- 6 Retaining wall with green
- 7 Sculpture / bird bath
- 8 Edible / herb garden



Boundary Planting

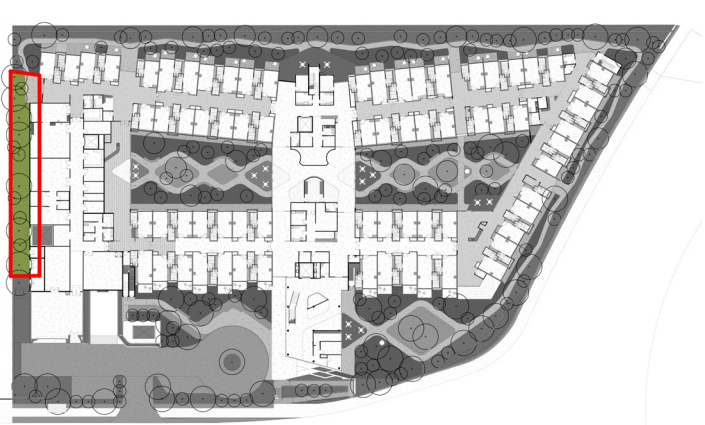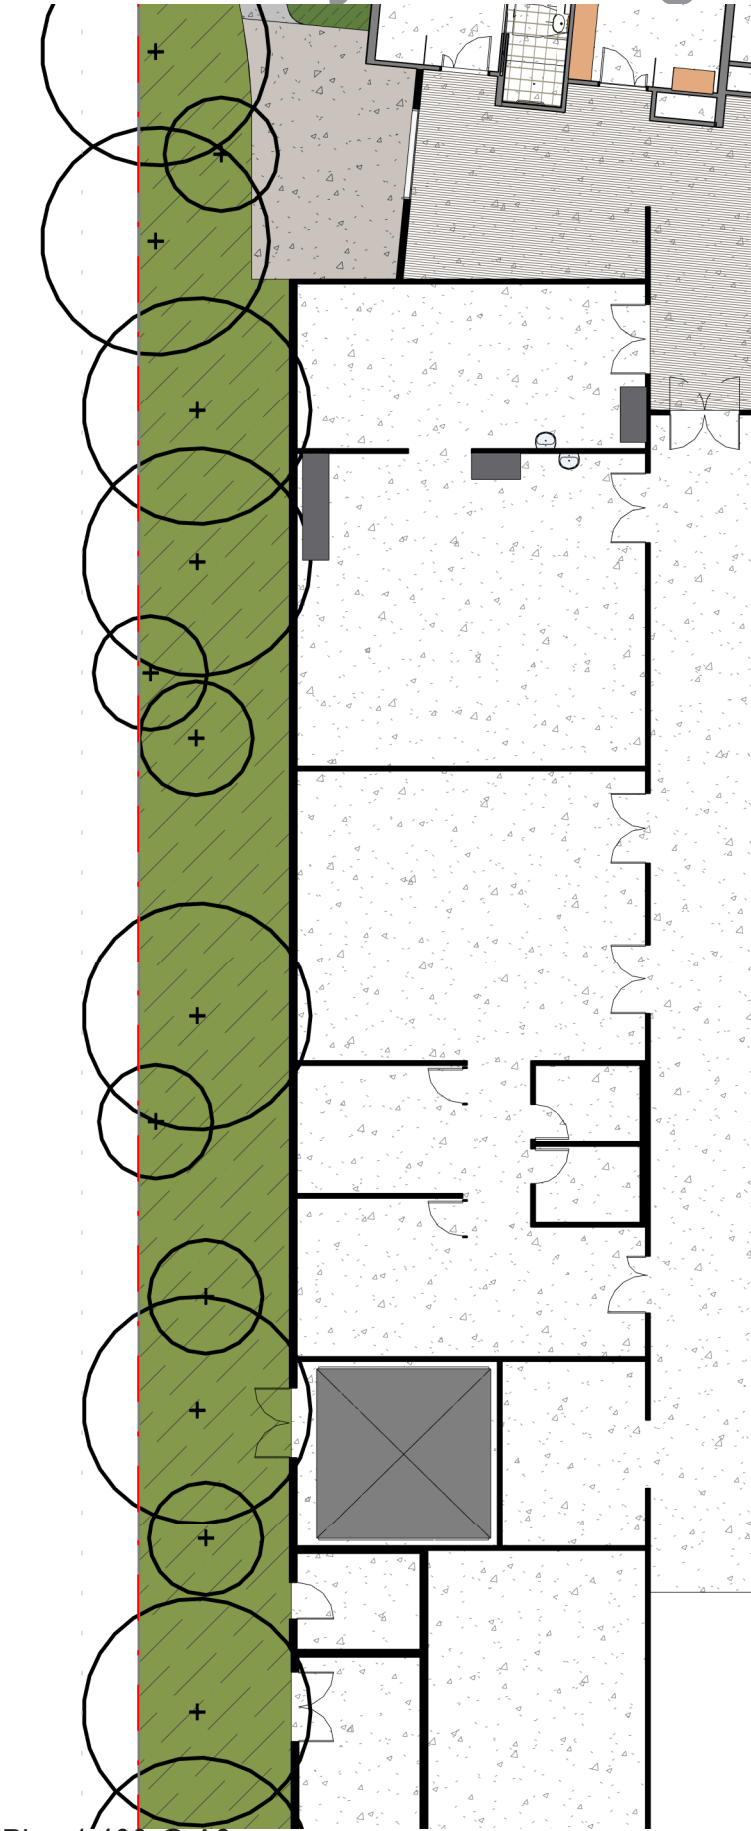

Plan 1:400 @ A3


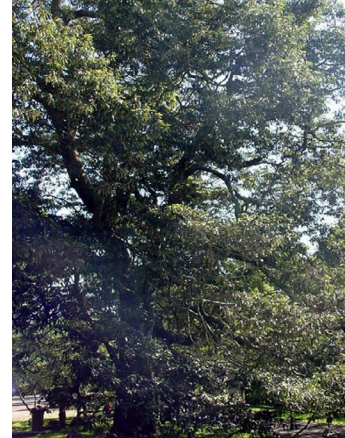
Landscape Architecture Design Report
18005 - DENHAM COURT





Rev D. Date: 10/09/2019
Page 17

Planting Palette



TREES



Alphitonia excelsa
RED ASH



Angophora floribunda
ROUGH BARKED APPLE



Eucalyptus microcorys
TALLOW-WOOD



Banksia integrifolia
COASTAL BANKSIA



Melia azedarach
WHITE CEDAR

Agonis flexuosa
WILLOW MYRTLE

Syzygium australe
BRUSH CHERRY

Melaleuca linariifolia
SNOW IN SUMMER

SHRUBS




Crinum pedunculatum
CRINIUM LILY




Doryanthes excelsa
GYMEA LILY




Grevillea sericea
GREVILLEA




Hibbertia aspera
GUINEA FLOWER




Pimelea linifolia
SLENDER RICE FLOWER





Xanthorrhoea australis
AUSTRAL GRASS TREE





Pultenaea villosa
EGGS AND BACON

Planting Palette

GROUNDCOVERS

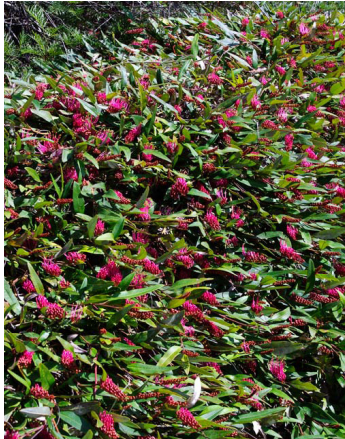

Grevillea
'POORINDA ROYAL MANTLE'

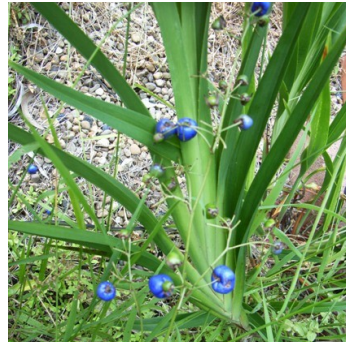

Dianella caerulea
BLUE FLAX LILY



Wahlenbergia gracilis
AUSTRALIAN BLUEBELL



Dichondra repens
KIDNEY WEED



Goodenia hederacea
GOODENIA




Hardenbergia violacea
'HAPPY WANDERER'



Juncus usitatus
COMMON RUSH



Kunzea ambigua prostrate
TICK BUSH

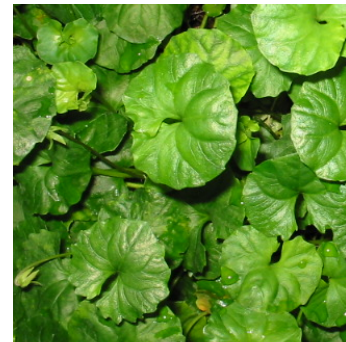

Lomandra filiformis
WATTLE MAT RUSH



Pandorea pandorana
WONGA WONGA VINE



Poa labillardieri
TUSSOCK GRASS



Viola hederacea
NATIVE VIOLET

Plant Species

Botanical Name	Common Name	Minimum Container Size	Spacing	Arrival Forecourt	Natures Playground	Western Courtyard	Eastern Courtyard	Green Corridor	Northern Gardens	Boundary Planting
TREES										
<i>Acer buergeranum</i>	Trident Maple	200L	As shown		X		X		X	
<i>Agonis flexuosa</i>	Willow Myrtle	200L	As shown	X	X				X	
<i>Alphitonia excelsa</i>	Red Ash	200L	As shown		X			X		
<i>Angophora floribunda</i>	Rough Barked Apple	200L	As shown	X						
<i>Banksia integrifolia</i>	Coastal Banksia	200L	As shown	X		X			X	
<i>Eucalyptus microcorys</i>	Tallow-wood	200L	As shown	X						
<i>Fraxinus ‘Raywoodii’</i>	Claret Ash	200L	As shown		X	X			X	
<i>Melaleuca linarifolia</i>	Snow In Summer	200L	As shown				X	X	X	
<i>Melia azedarach</i>	White Cedar	200L	As shown	X			X		X	
<i>Syzygium australe</i>	Brush Cherry	200L	As shown		X		X	X		X
SHRUBS										
<i>Callistemon subulatus</i>	Narrow-leaved Bottlebrush	200mm	4/m²	X				X	X	X
<i>Crinum pedunculatum</i>	Crinum Lily	200mm	4/m²	X	X		X		X	
<i>Doryanthes excelsa</i>	Gynea Lily	200mm	4/m²		X	X				
<i>Elaeocarpus reticulatus ‘Prima donna’</i>	Prima donna	200mm	4/m²	X	X					X
<i>Eriostemon australasius</i>	Common Gardenia	200mm	4/m²	X	X	X	X		X	
<i>Exocarpos cupressiformis</i>	Native Cherry	200mm	4/m²	X						
<i>Grevillea juniperina</i>	Grevillea	200mm	4/m²		X				X	
<i>Grevillea sericea</i>	Grevillea	200mm	4/m²						X	
<i>Hibbertia aspera</i>	Guinea Flower	200mm	4/m²			X	X		X	
<i>Leptospermum polygalifolium ‘Copper glow’</i>	Copper Glow	200mm	4/m²							
<i>Melaleuca thymifolia</i>	Melaleuca	200mm	4/m²		X			X		
<i>Ozothamnus diosmifolius</i>	Rice Flower	200mm	4/m²	X	X				X	
<i>Persoonia levis</i>	Broad Leaved Geebung	200mm	4/m²					X		
<i>Pimelia linifolia</i>	Slender Rice Flower	200mm	4/m²		X		X			
<i>Pultenaea villosa</i>	Eggs and Bacon	200mm	4/m²							
<i>Xanthorrhoea australis</i>	Austral Grass Tree	200mm	4/m²	X		X			X	
GROUNDCOVER										
<i>Actinotus helianthi</i>	Flannel Flower	200mm	As required	X	X					
<i>Blandfordia grandiflora</i>	Christmas Bells	200mm	As required						X	
<i>Brachycome multifida</i>	Cut Leaf Daisy	200mm	As required		X				X	
<i>Clematis aristata</i>	Austral Clematis	200mm	As required	X	X	X	X	X	X	X
<i>Dianella caerulea</i>	Blue Flax-lily	200mm	As required					X		X
<i>Dichondra repens</i>	Kidney Weed	200mm	As required							
<i>Eremophila debilis</i>	Winter Apple	200mm	As required		X				X	
<i>Goodenia hederacea</i>	Goodenia	200mm	As required			X	X			
<i>Grevillea ‘Poorinda royal mantle’</i>	Poorinda Royal Mantle	200mm	As required							
<i>Hardenbergia violaceae ‘Happy wanderer’</i>	Purple Coral Pea	200mm	As required		X				X	X
<i>Hibbertia diffusa</i>	Wedge Guinea Flower	200mm	As required		X				X	
<i>Isolepis nodosa</i>	Knobby Club-rush	200mm	As required	X	X					
<i>Juncus usitatus</i>	Common Rush	200mm	As required	X	X		X	X		
<i>Kunzea ambigua prostrate</i>	Tick Bush	200mm	As required			X	X	X	X	
<i>Lomandra filiformis</i>	Wattle Mat Rush	200mm	As required							
<i>Pandorea pandorana</i>	Wonga Wonga Vine	200mm	As required		X				X	
<i>Poa labillardieri</i>	Tussock Grass	200mm	As required						X	
<i>Viola hederacea</i>	Native Violet	200mm	As required	X	X					X
<i>Wahlenbergia gracilis</i>	Australian Bluebell	200mm	As required		X		X			

Preliminary Planting Plan




Plan 1:400 @ A3
Landscape Architecture Design Report
18005 - DENHAM COURT




Material and Furniture Palette


PAVEMENT




TIMBER DECKING
125MM X 38MM TIMBER DECK
ON RAISED JOISTS ON SLAB
TYPE: HARDWOOD TIMBER




PLAIN GREY CONCRETE
Colour: Portland Grey
Broom Finish



FULL DEPTH COLOURED
CONCRETE (P2b)
Colour: CCS Driftwood
Broom Finish




GRANITE PAVING
400mm*600mm
Colour: Light grey




TACTILE INDICATORS
300mm x 300mm x 40mm
Type: Pre-cast concrete paver
Colour: Ivory


WALLS



CONCRETE SEATING WALLS
400-450mm (H) x 600mm (D) Length varies
Insitu off form concrete
Colour: Portland grey



CONCRETE SEATING WALL ON MOUND
Hardwood Timber seating over
Insitu off form concrete
Colour: Portland grey

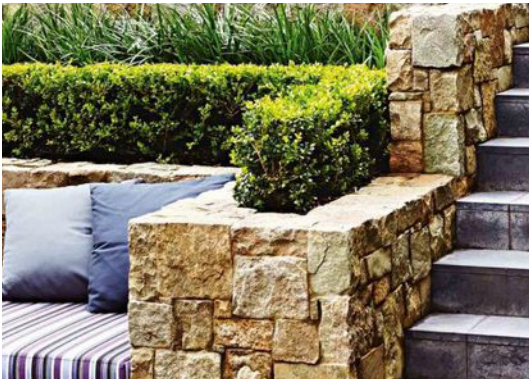

SAND STONE RETAINING WALL

FURNITURE



BIRD BATH



OUTDOOR SEATING



Pergola and seating



outdoor table and seating

EDGES



150mm x 150mm
Plain Grey Concrete

Conrad Gargett

Conrad Gargett Pty Ltd
mail@conradgargett.com.au
conradgargett.com.au

Nominated Architect: Lawrence Toaldo NSW Reg. 10255
ABN 49 325 121 350

Brisbane Studio
Level 26 / 240 Queen Street
Brisbane Qld 4000
t 61 7 3229 3555
f 61 7 3221 7878

Townsville Studio
Level 1 / 45 Eyre Street
North Ward Townsville Qld 4810
t 61 7 4795 0200
f 61 7 4724 1882

Sydney Studio
Suite C3.18 / 22-36 Mountain Street
Ultimo Sydney NSW 2007
t 61 2 8218 9100
f 61 2 8218 9199

Newcastle Studio
Level 1 / 54 Union Street
Cooks Hill Newcastle NSW 2300
t 61 2 8218 9100
f 61 2 8218 9199

Melbourne Studio
Level 9 / 2 Queen Street
Melbourne Vic 3000
t 61 3 9081 3587

Ethiopia Studio
Africa Hall Project Office
Africa Hall, Level 1
Room 14, Menelik Avenue
t 251 11 544 4664