




Documentation Control

Revision	Description	Issue date	Reviewed by
A	DRAFT DA	28/09/2018	KNW
B	DA PACKAGE	19/10/2018	KNW
C	DA PACKAGE - REVISED SET	26/07/2019	KNW
D	DA PACKAGE - REVISED SET	10/09/2019	JC

Contents

Site Location	3
Site History	4
Site Access	5
Landscape Masterplan	6
Function & Circulation	7
Topography & Levels	8
Sections and 3D Views	9
Overview Landscape and Outdoor Spaces	10
Arrival Forecourt	11
Nature's playground	12
Western Courtyard	13
Eastern Courtyard	14
Green Corridor Denham Court Rd	15
Northern Gardens	16
Boundary Planting and Greenscape	17
Planting Palette	18 - 19
Plant Species	20
Preliminary Planting Plan	21
Material and Furniture Palette	22

Site Location

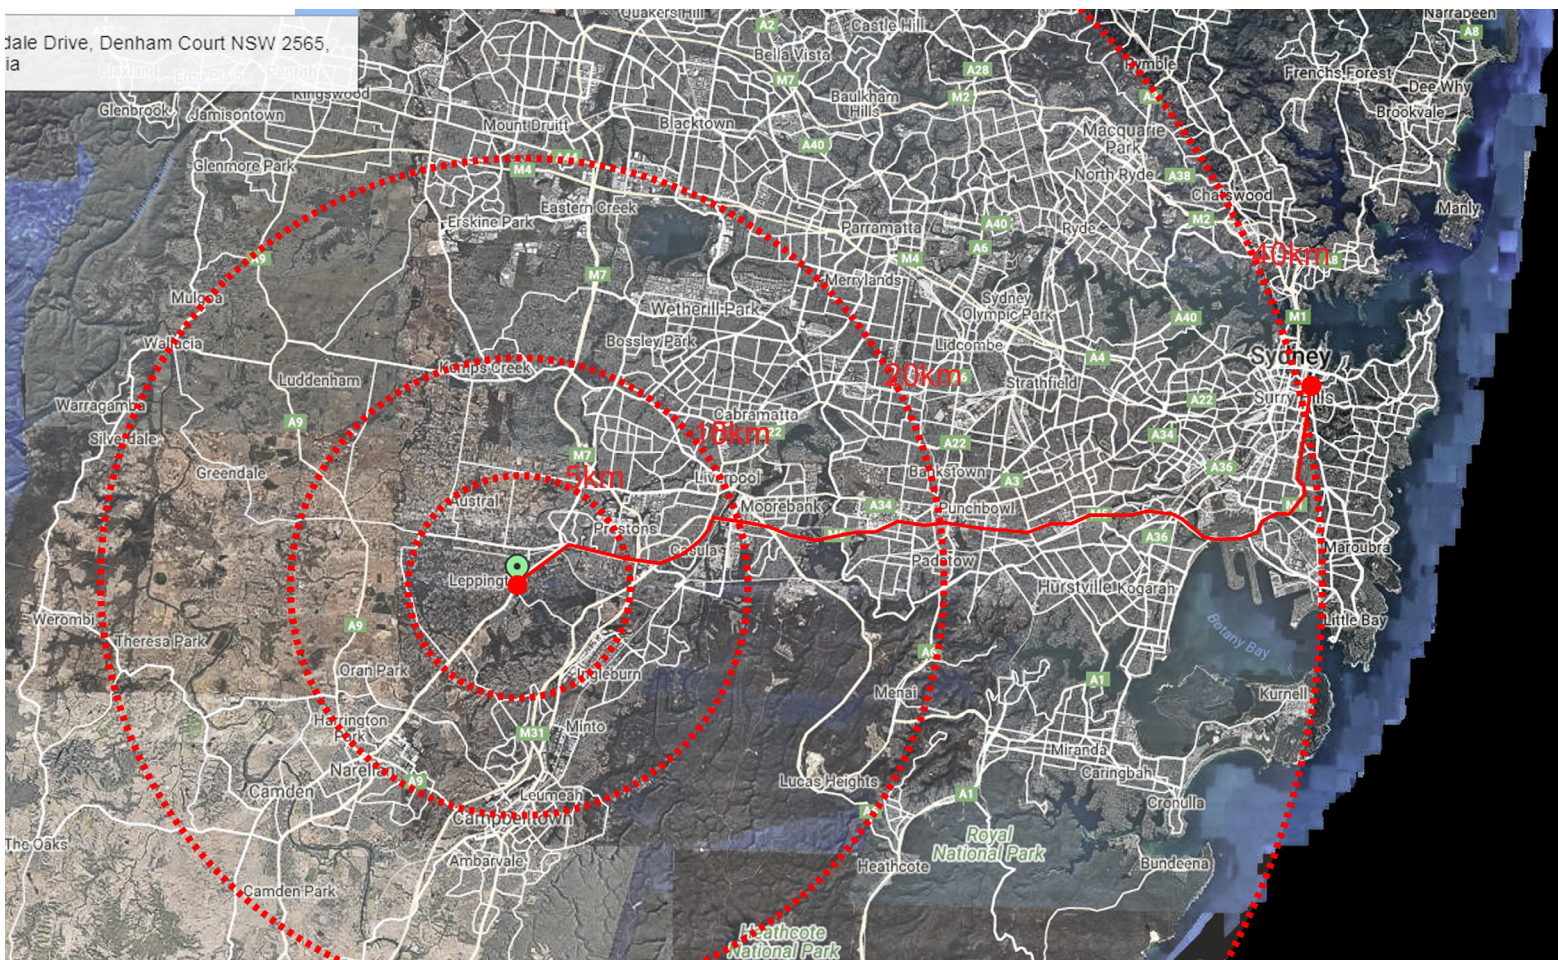

Site History



150506



160429




170503



171212

Site Access

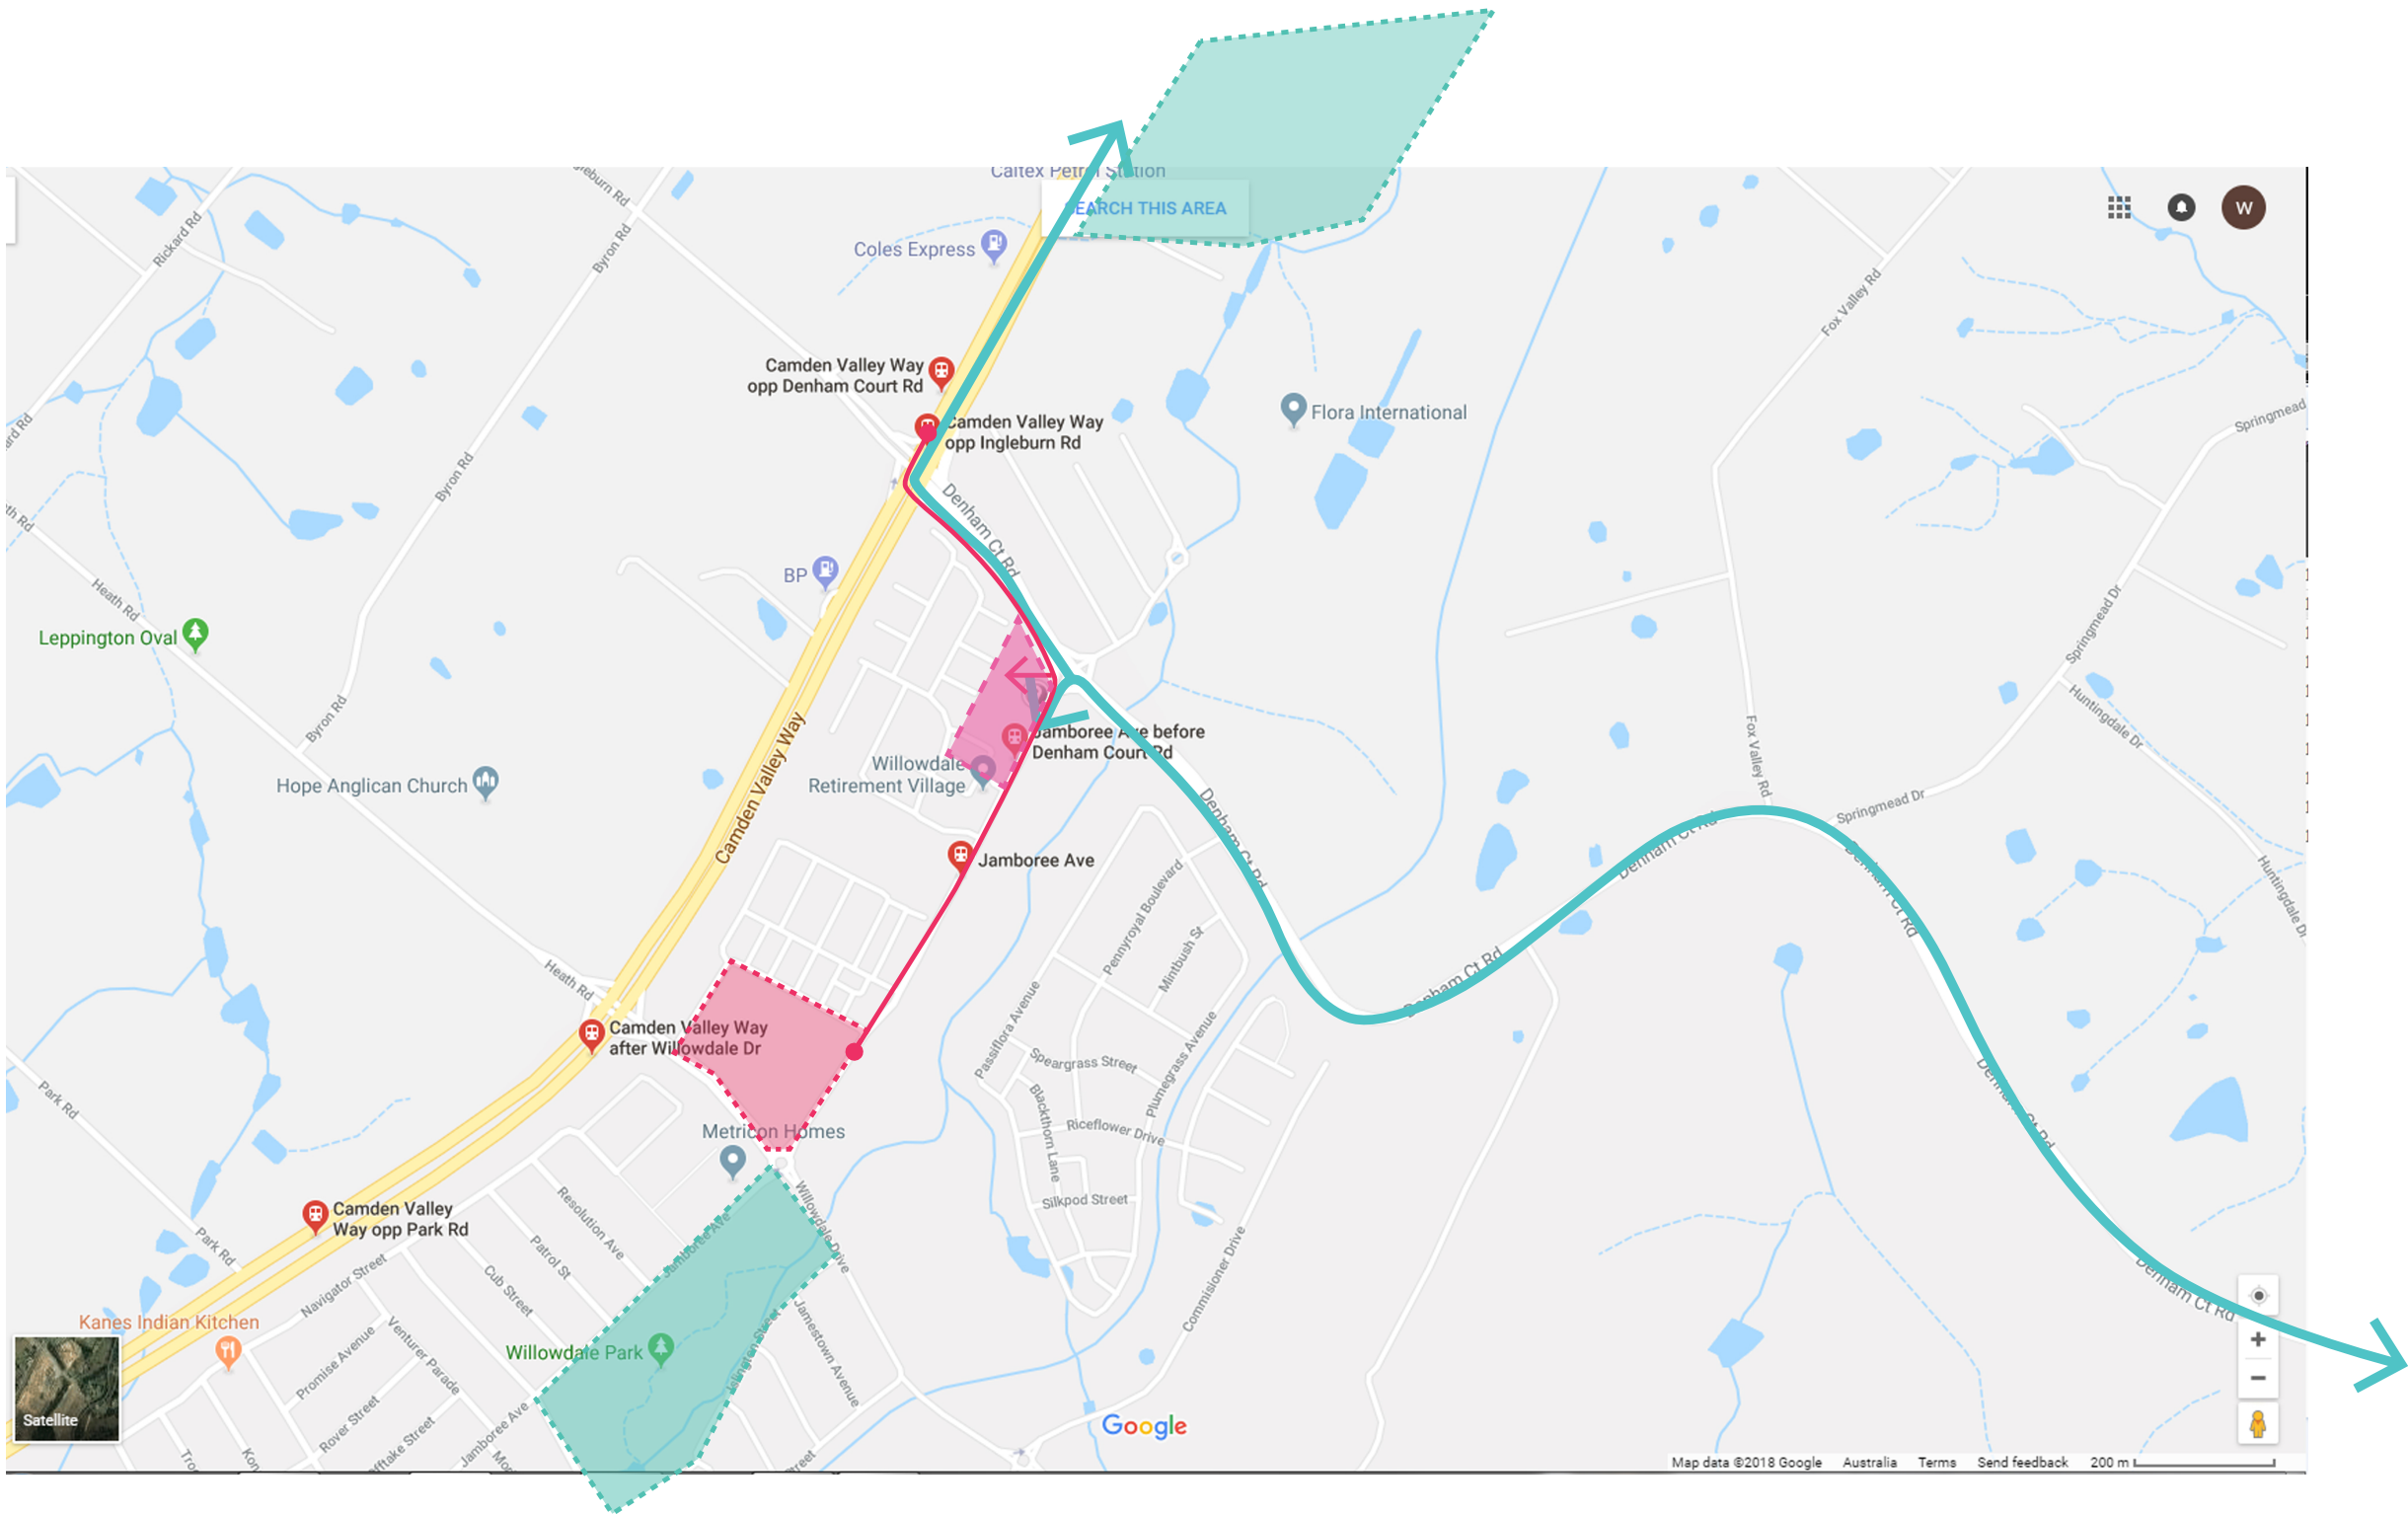

Landscape Masterplan



- LEGEND**
- 1 Arrival forecourt
 - 2 Nature's playground
 - 3 Western courtyard
 - 4 Eastern courtyard
 - 5 Green corridor – Denham Court Rd
 - 6 Northern gardens
 - 7 Boundary planting
 - Scope of works


Plan 1:400 @ A3

Landscape Architecture Design Report
18005 - DENHAM COURT



Rev D. Date: 10/09/2019
Page 6

Function & Circulation

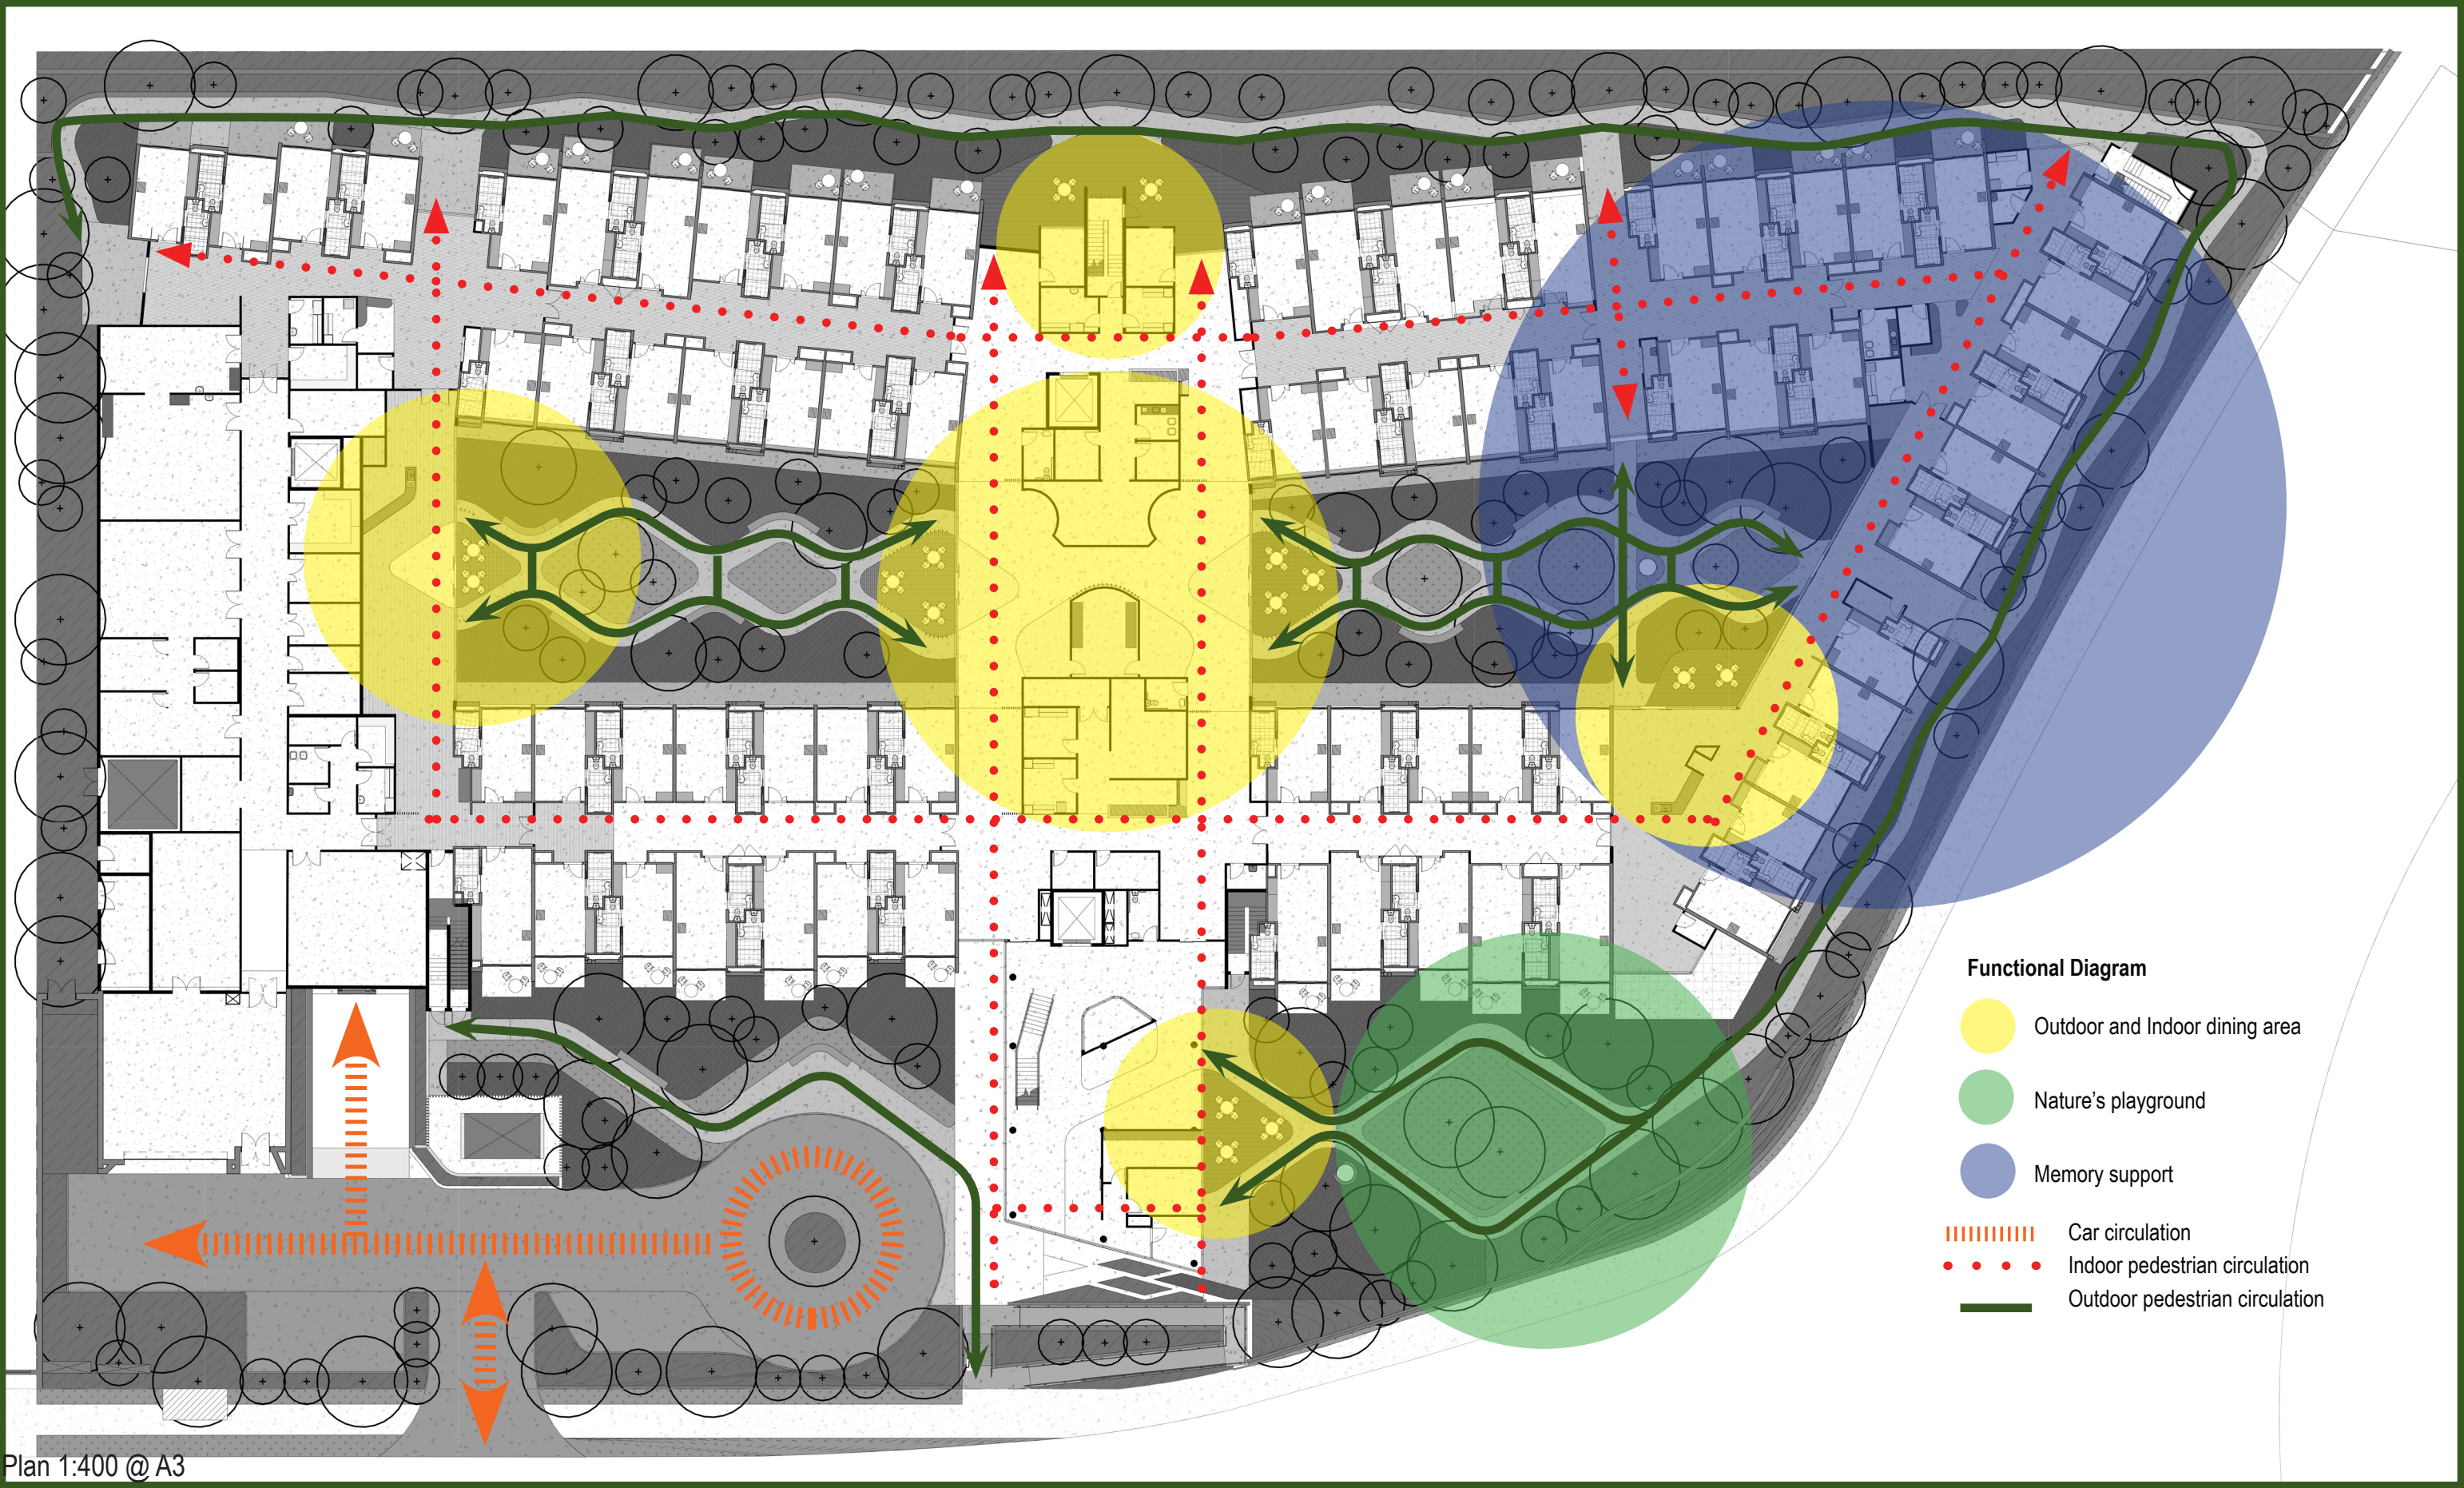

[illegible]

Rev D. Date: 10/09/2019
Page 8

Sections and 3D Views




Section 1 1:100 @ A3



Section 2 1:100 @ A3

Landscape Architecture Design Report
18005 - DENHAM COURT

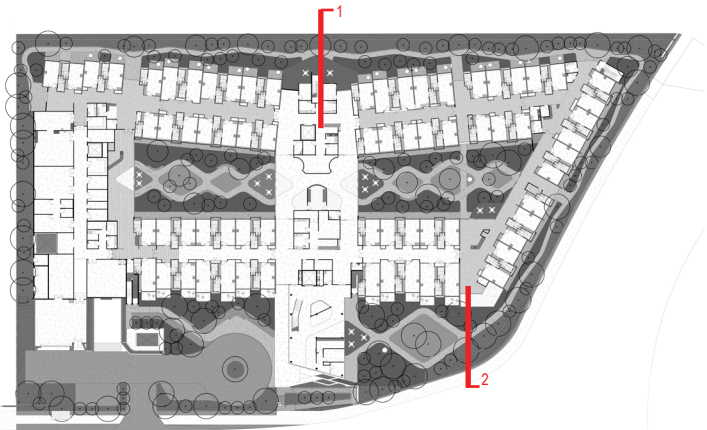

Overview Landscape and Outdoor Spaces



Plan 1:400 @ A3

Landscape Architecture Design Report
18005 - DENHAM COURT



Rev D. Date: 10/09/2019
Page 10

Arrival Forecourt



Plan 1:200 @ A3



Landscape Architecture Design Report
18005 - DENHAM COURT

CHARACTER IMAGES



LEGEND

- 1 Visitor parking
- 2 Loading dock
- 3 Entry to underground carpark
- 4 Main building entry
- 5 Entry garden with seating
- 6 Buffer planting
- 7 Private garden with privacy screen & climbing plants
- 8 Substation



Rev D. Date: 10/09/2019
Page 11

Conrad
Gargett



Nature's Playground



CHARACTER IMAGES

Landscape Architecture Design Report
18005 - DENHAM COURT



Rev D. Date: 10/09/2019
Page 12

Western Courtyard



Plan 1:200 @ A3



LEGEND

- 1 Green outlook from bedrooms
- 2 Outdoor dining
- 3 Circular walkway
- 4 Private garden with privacy screen & climbing plants
- 5 Sculpture with texture for touch



CHARACTER IMAGES

Landscape Architecture Design Report
18005 - DENHAM COURT



Rev D. Date: 10/09/2019
Page 13