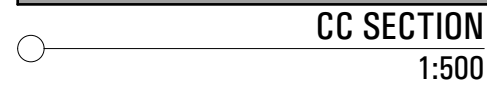


Do not scale drawings

Verify all dimensions on site





MAP
ARCHITECTS

RUSSELLPRESCOTT

Nominated NSW Architects Reg. 9401 - Mark P. Alves
 ABN: 37 615 694 356
 Suite 4, Building B, 37 Alexandra St. Hunters Hill 2110

p: 0403 490 064
 e: mark@maparch.com.au
 www.maparch.com.au



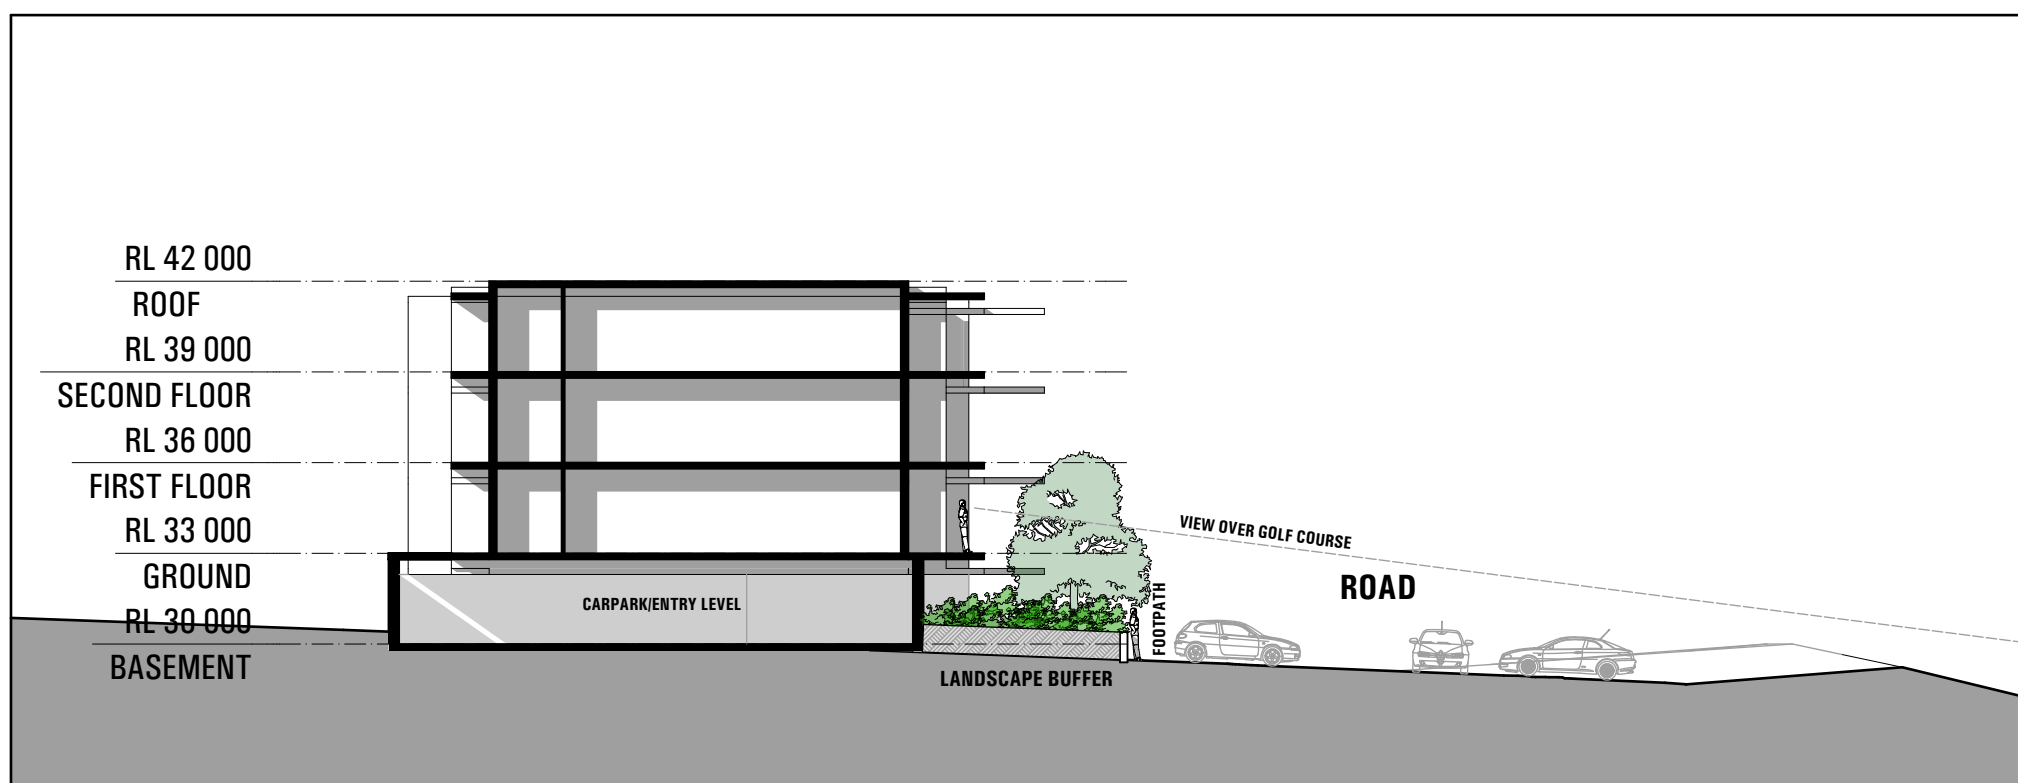
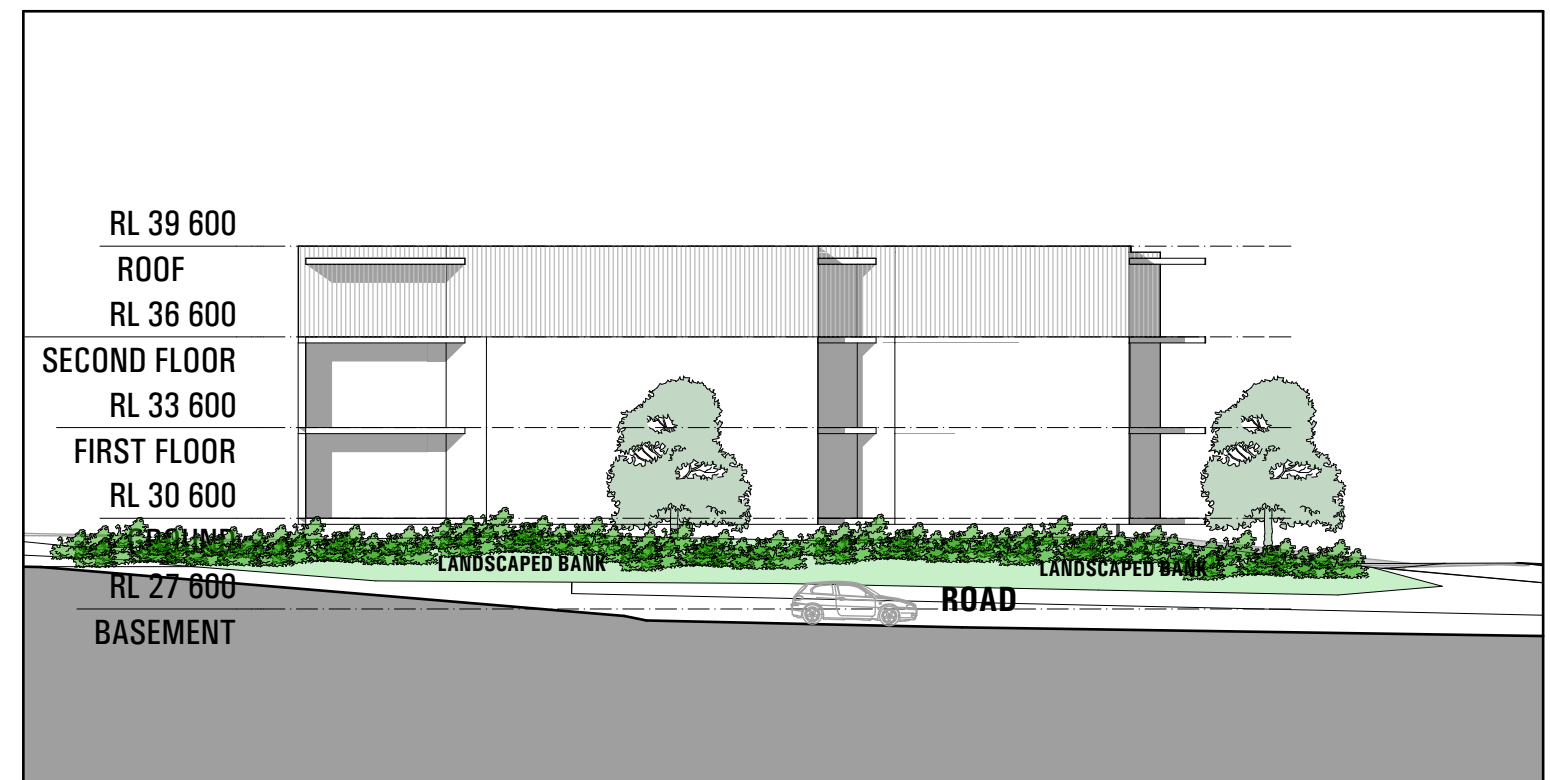
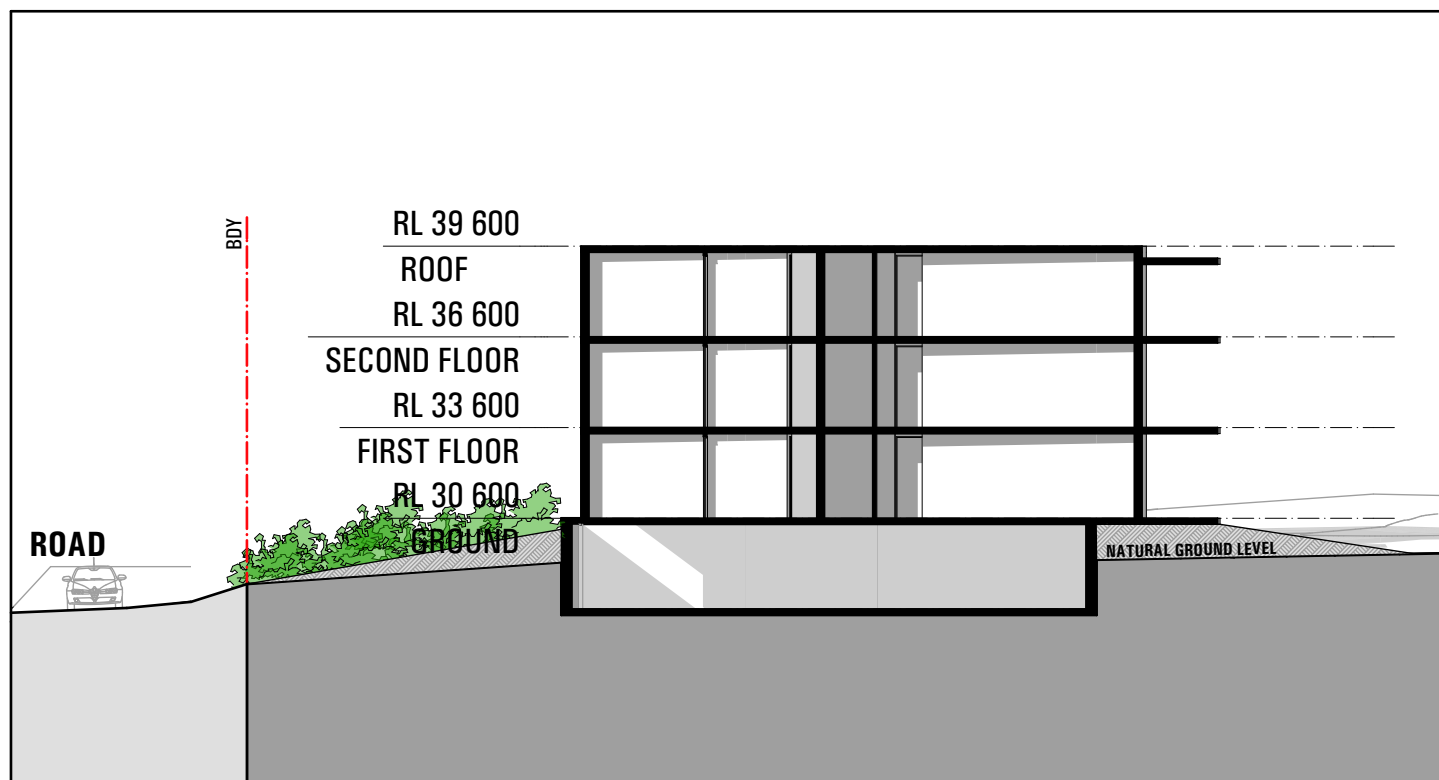
project **GOLF CLUB MASTERPLAN
MUREE**

drawing **CROSS SECTION**

drawn **MA** checked **RP**

date **06.07.20** scale **1:500 @ A3**

project no **2 20 10** drawing no **13** issue **A**

[illegible]