
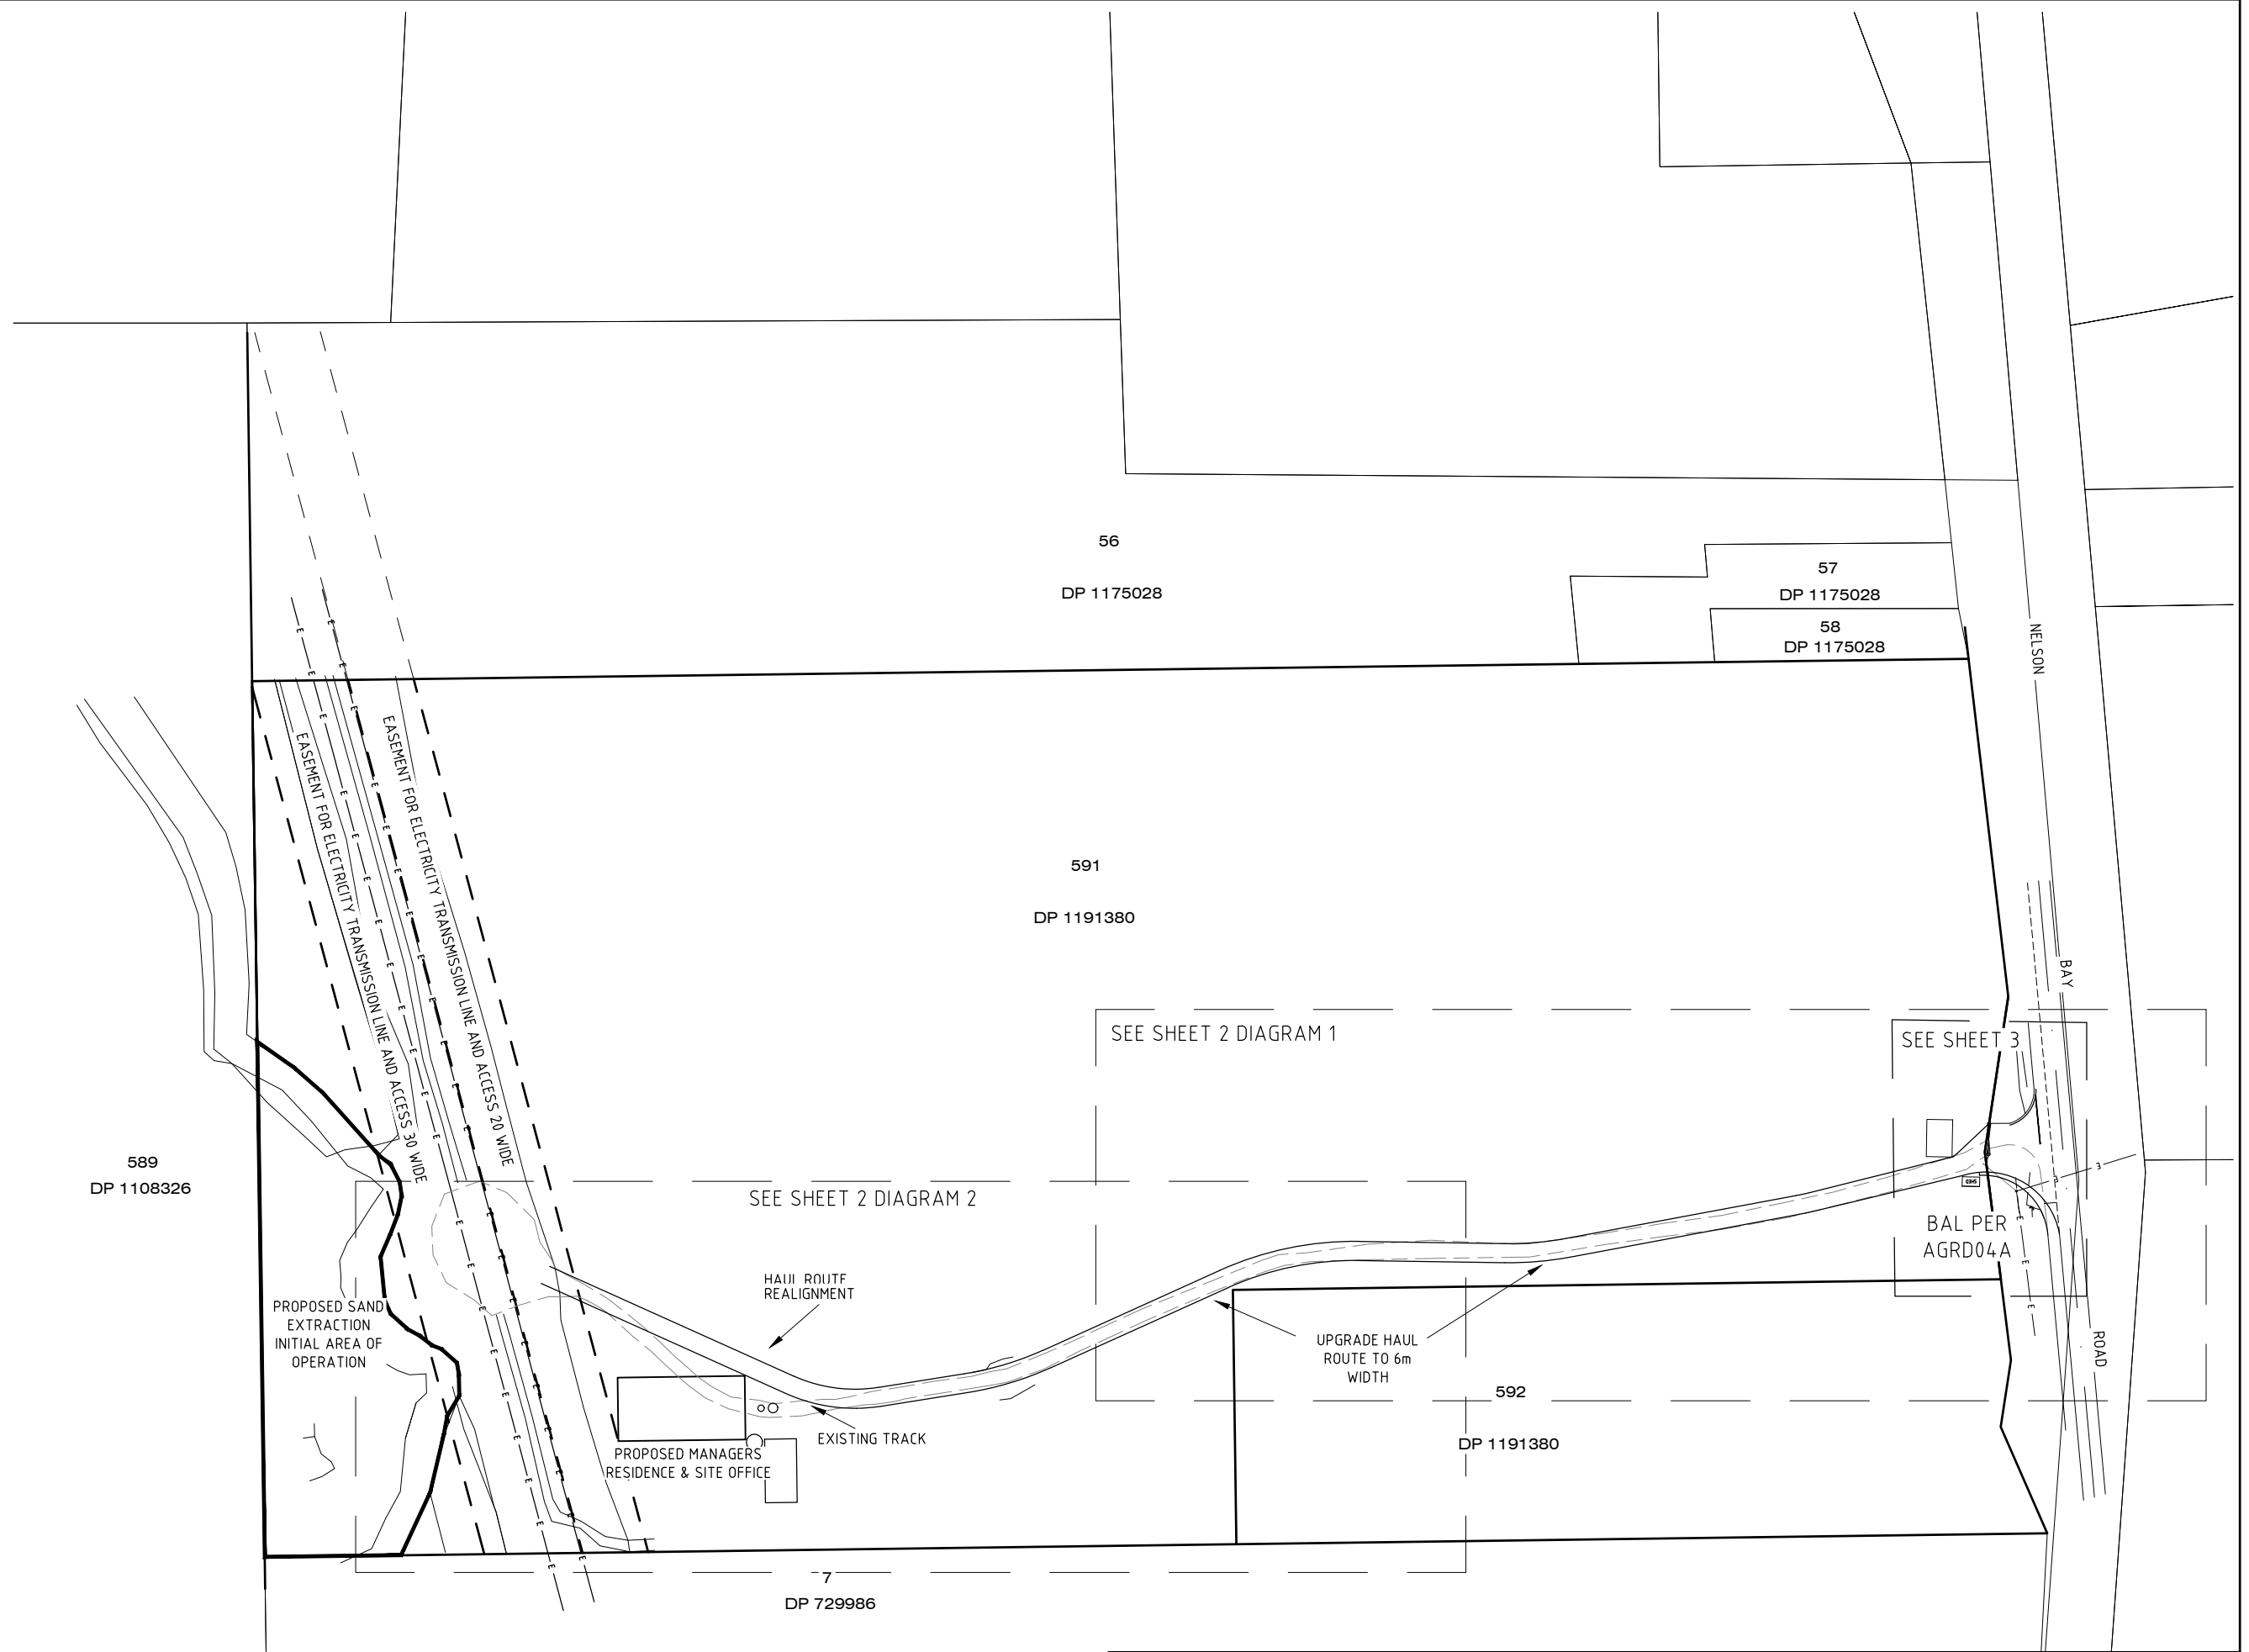


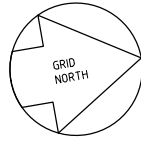

REV	DETAILS OF AMENDMENT	DESIGNED	DRAWN	CHECKED	APPROVED	DATE
B	Haul Route Revised	DS	DS	AV*	BL*	22/01/20*
A	Original Issue	RAW	RAW	DS	-	06/12/19*

* Denote the original signature and date when revision was issued.

TATTERSALL
LANDER

PTY LTD
DEVELOPMENT CONSULTANTS
ENGINEERING, SURVEYING & PLANNING

2 Bourke St.
RAYMOND TERRACE 2324
Fax (02) 49871733 Phone (02) 49871500

P.O.Box 580
2324
BAL PER AGRD04A

ENTRANCE DETAIL AND TURNING PATH PLANS
PROPOSED SAND EXTRACTIVE INDUSTRY
LOT 591 DP1191380
4226 NELSON BAY RD, ANNA BAY

CLIENT: HAY ENTERPRISES

JOB No.: 217111

COMPUTER FILE : S:\Clients\2017\217111\Drawg\217111 - BAL.dwg

COUNCIL	REFERENCE
PSC	
PARISH	SHEET SIZE
	A3
SCALE	SHEET No.
1:2000 on A3	SHEET 1 OF 4
DATE : 22/01/2020	Plotted

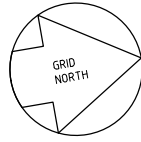


DIAGRAM 1


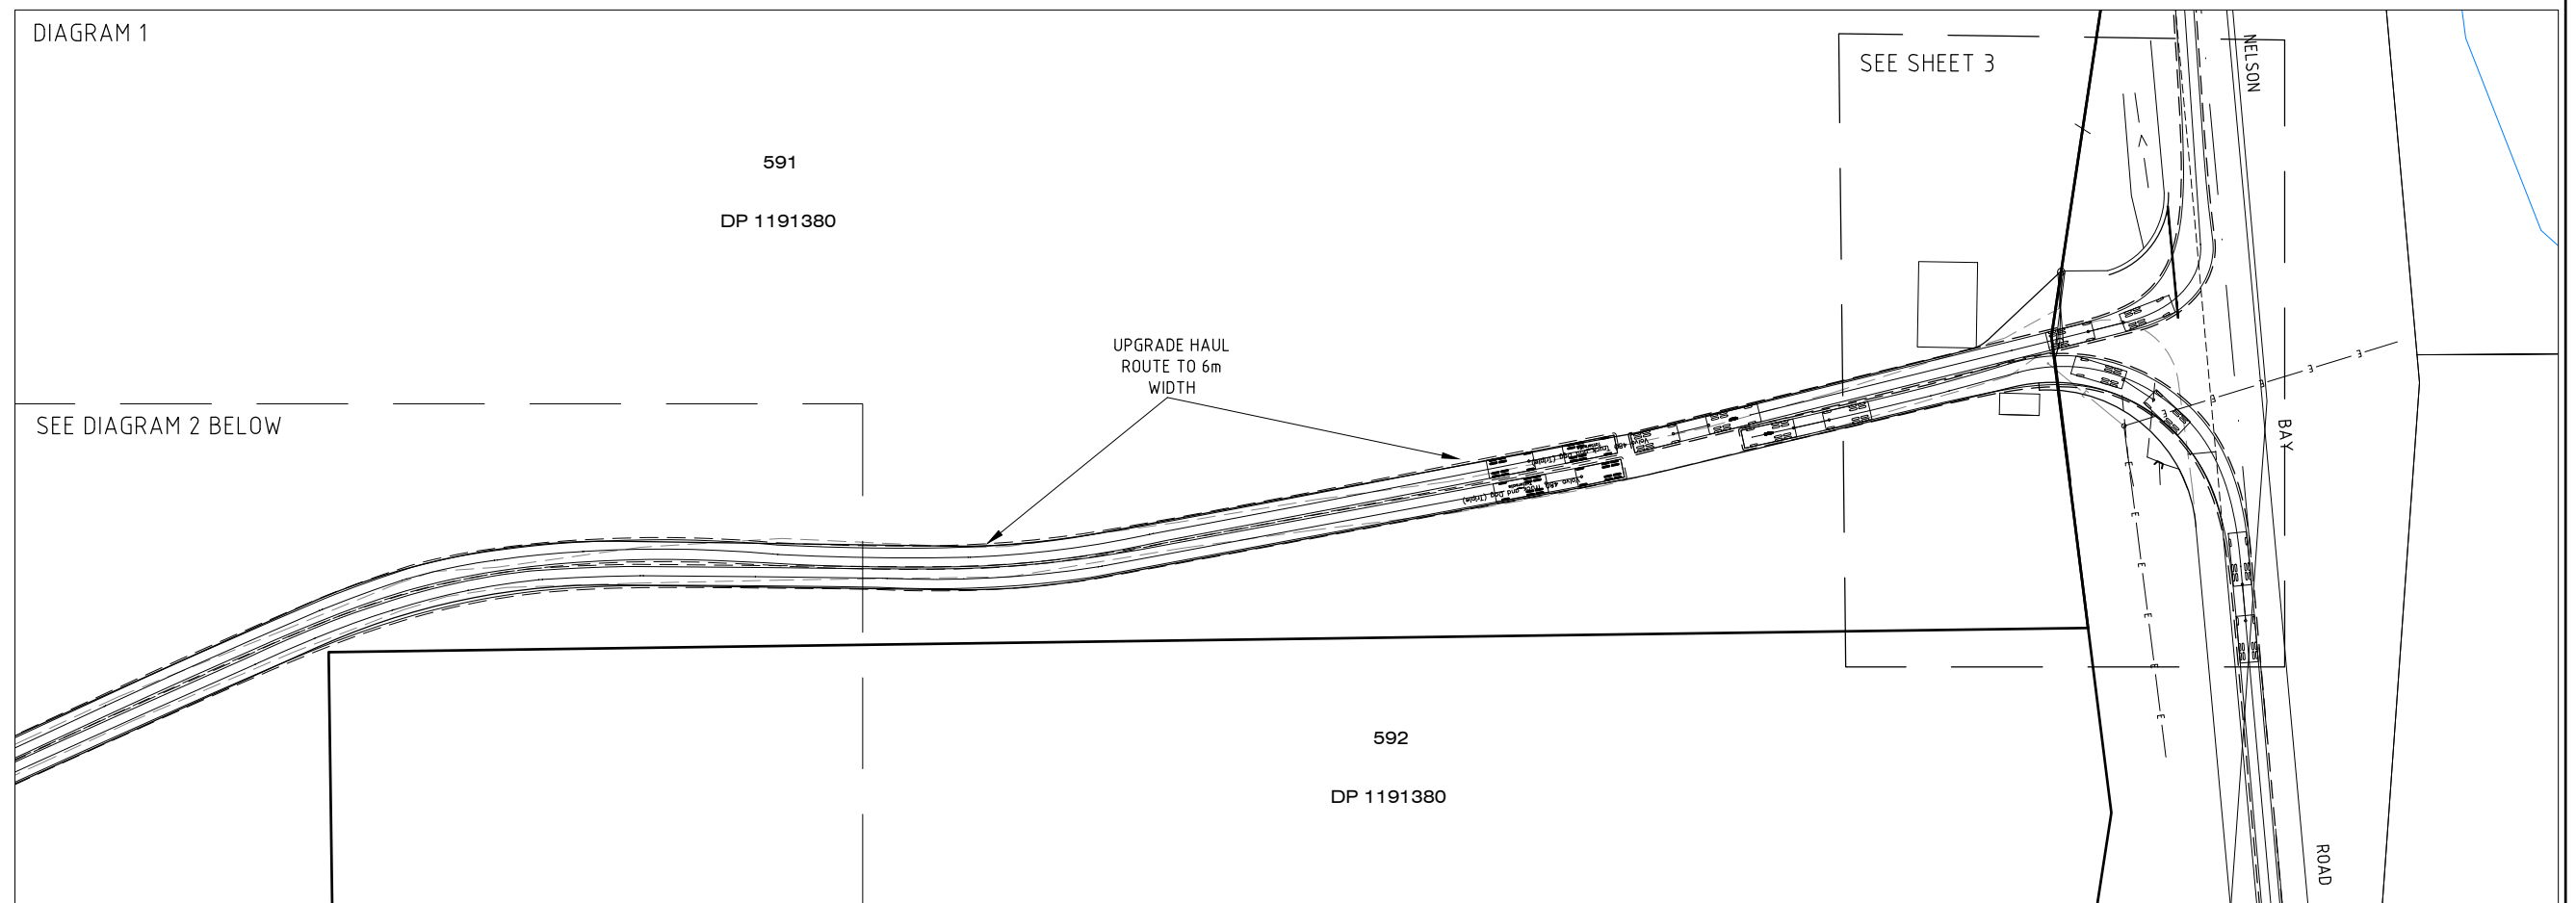


DIAGRAM 2

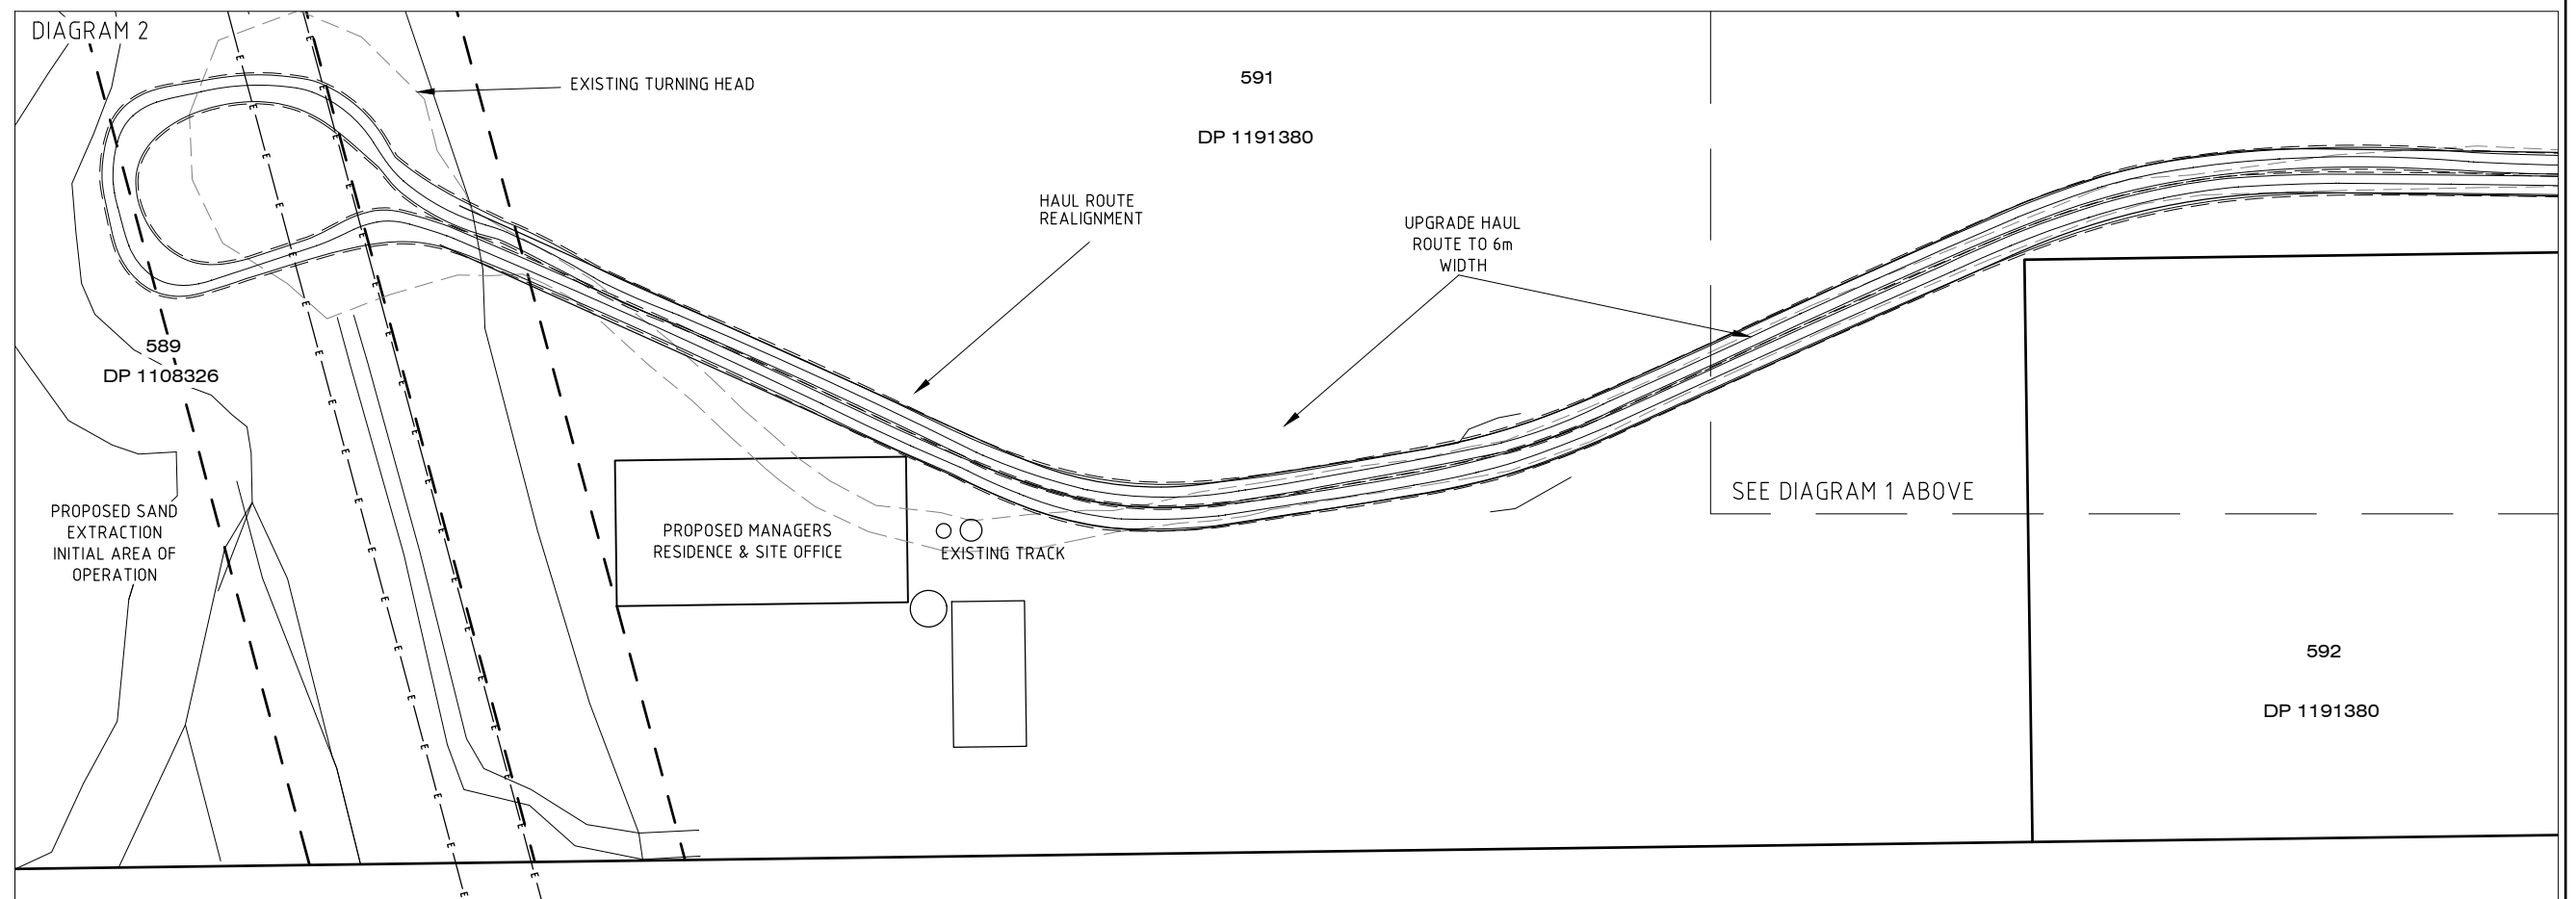

REV	DETAILS OF AMENDMENT	DESIGNED	DRAWN	CHECKED	APPROVED	DATE
B	Haul Route Revised	DS	DS	AV*	BL*	22/01/20*
A	Original Issue	RAW	RAW	DS	-	06/12/19*

* Denote the original signature and date when revision was issued.

**TATTERSALL
LANDER** PTY LTD
DEVELOPMENT CONSULTANTS
ENGINEERING, SURVEYING & PLANNING
2 Bourke St. P.O.Box 580
RAYMOND TERRACE 2324
Fax (02) 49871733 Phone (02) 49871500


SWEPT PATH OF PROPOSED HAUL ROAD
PROPOSED SAND EXTRACTIVE INDUSTRY
LOT 591 DP1191380
4226 NELSON BAY RD, ANNA BAY

COUNCIL	REFERENCE
PSC	
PARISH	SHEET SIZE
	A3
SCALE	SHEET No.
1:1000 on A3	SHEET 2 OF 4
DATE :	Plotted 22/01/2020

CLIENT: HAY ENTERPRISES

JOB No.: 217111

COMPUTER FILE : S:\Clients\2017\217111\Drawg\217111 - BAL.dwg

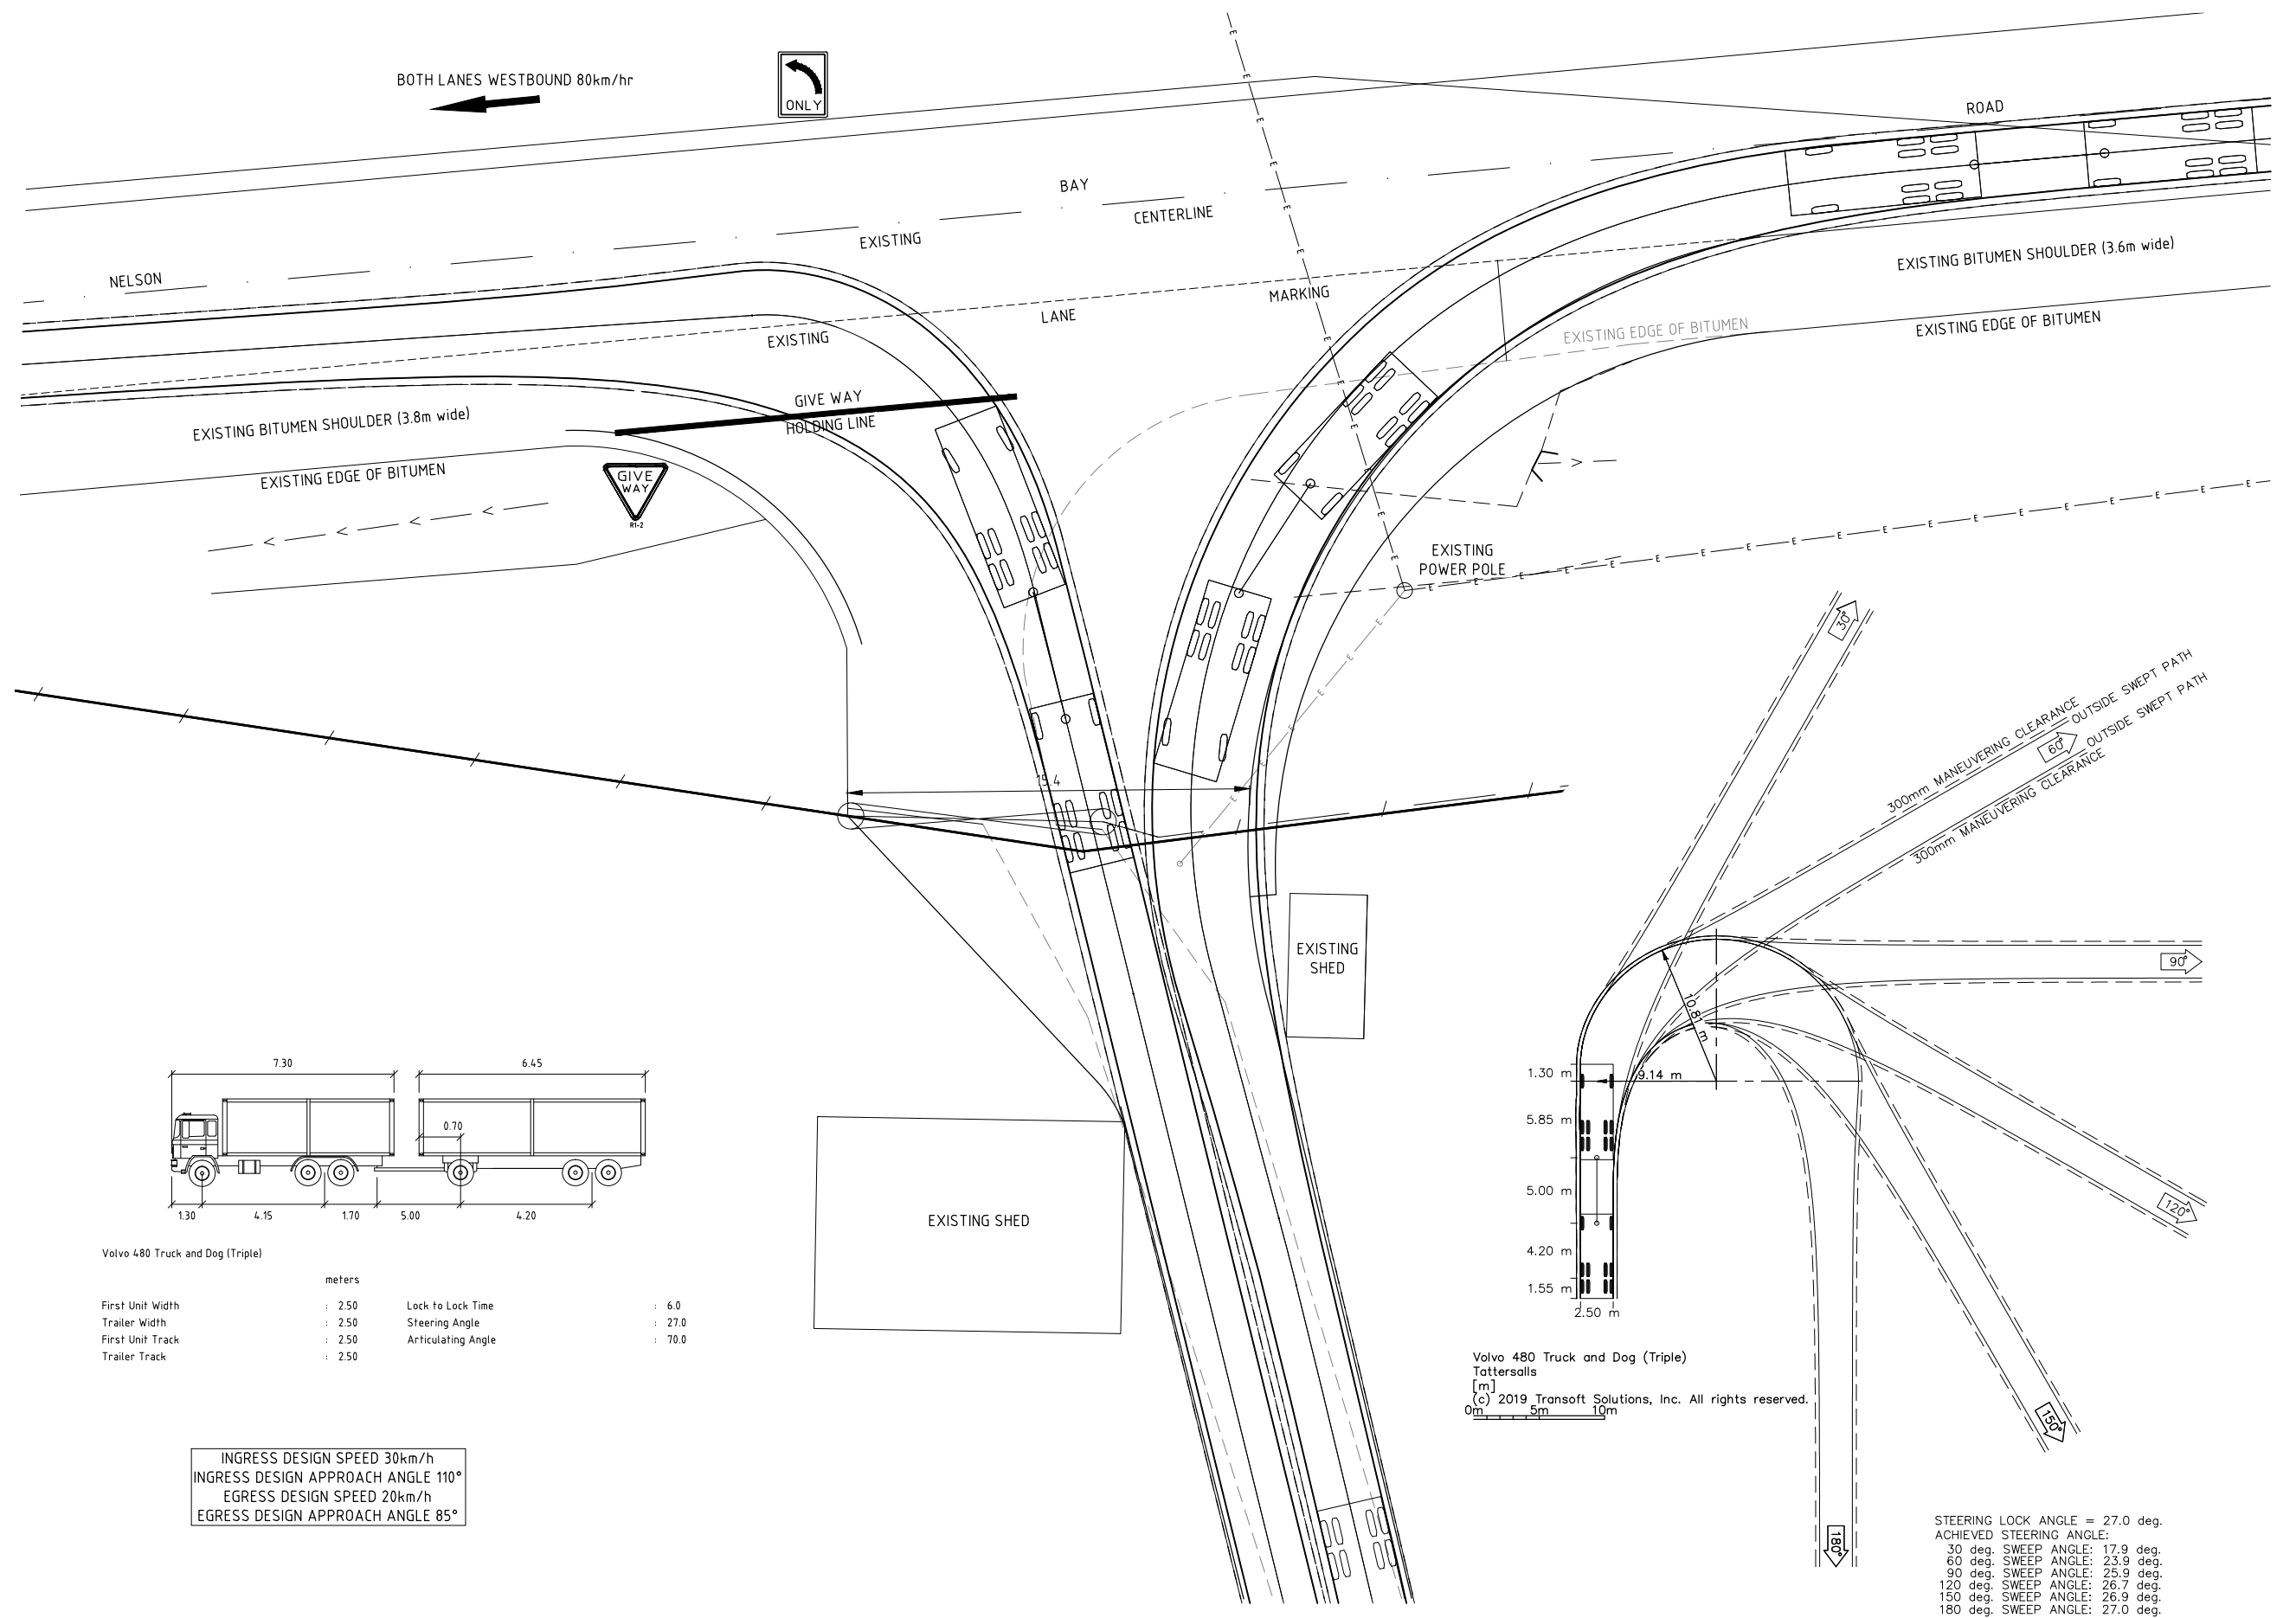



B	Haul Route Revised	DS	DS	AV*	BL*
A	Original Issue	RAW	RAW	DS	-
REV	DETAILS OF AMENDMENT	DISEIGNED	DRAWN	CHECKED	APPROVED DATE
* Denote the original signature and date when revision was issued.					

TATTERSALL
LANDER PTY LTD
DEVELOPMENT CONSULTANTS
ENGINEERING, SURVEYING & PLANNING

2 Bourke St. P.O.Box 580
RAYMOND TERRACE 2324
Fax (02) 49871733 Phone (02) 49871500

TURNING PATHS NELSON BAY ROAD
PROPOSED SAND EXTRACTIVE INDUSTRY
LOT 591 DP1191380
4226 NELSON BAY RD, ANNA BAY

COUNCIL PSC		REFERENCE	
PARISH		SHEET SIZE	A3
SCALE 1:250 on A3		SHEET No. SHEET 4 OF 4	
DATE : Plotted 22/01/2020			

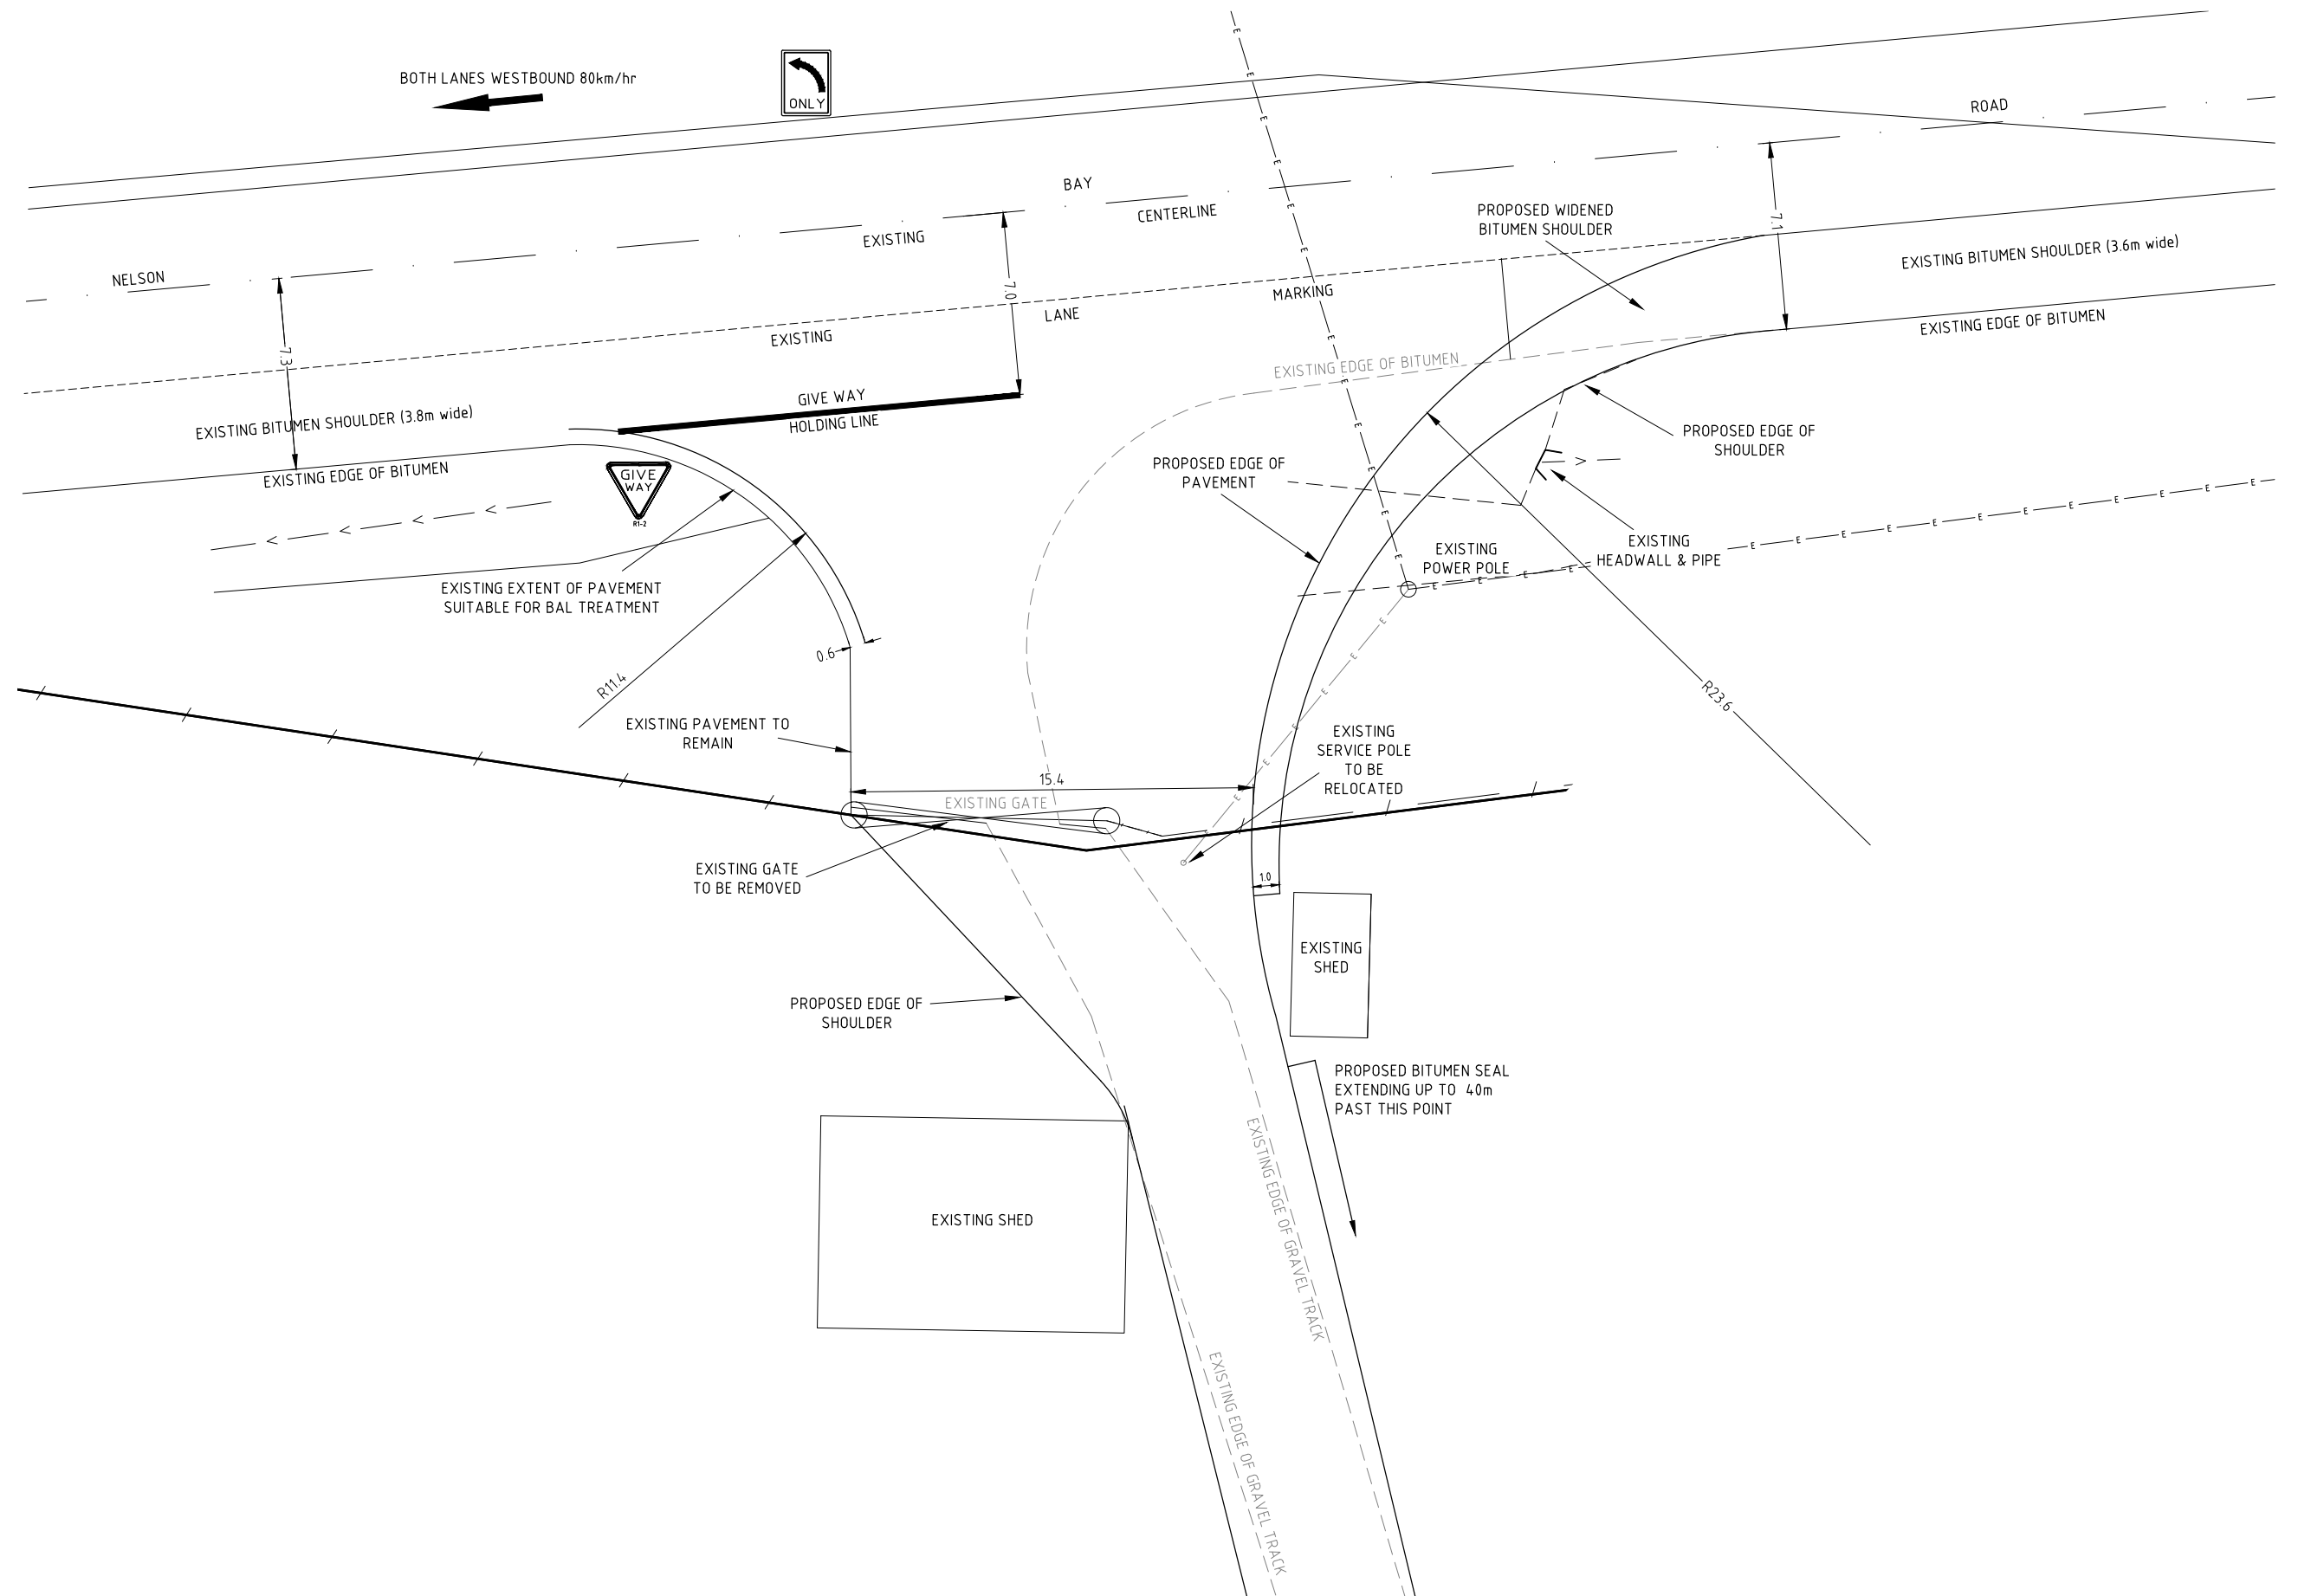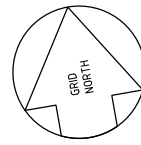

REV	DETAILS OF AMENDMENT	DESIGNED	DRAWN	CHECKED	APPROVED	DATE
B	Haul Route Revised	DS	DS	AV*	BL*	22/01/20*
A	Original Issue	RAW	RAW	DS	-	06/12/19*

**TATTERSALL
LANDER** PTY LTD
DEVELOPMENT CONSULTANTS
ENGINEERING, SURVEYING & PLANNING
2 Bourke St. P.O.Box 580
RAYMOND TERRACE 2324
Fax (02) 49871733 Phone (02) 49871500

BAL TREATMENT NELSON BAY ROAD
PROPOSED SAND EXTRACTIVE INDUSTRY
LOT 591 DP1191380
4226 NELSON BAY RD, ANNA BAY

COUNCIL	REFERENCE
PSC	
PARISH	SHEET No.
	A3
SCALE	SHEET No.
1:250 on A3	SHEET 3 OF 4
DATE :	Plotted 22/01/2020

CLIENT: HAY ENTERPRISES

JOB No.: 217111

COMPUTER FILE : S:\Clients\2017\217111\Drawings\217111 - BAL.dwg