



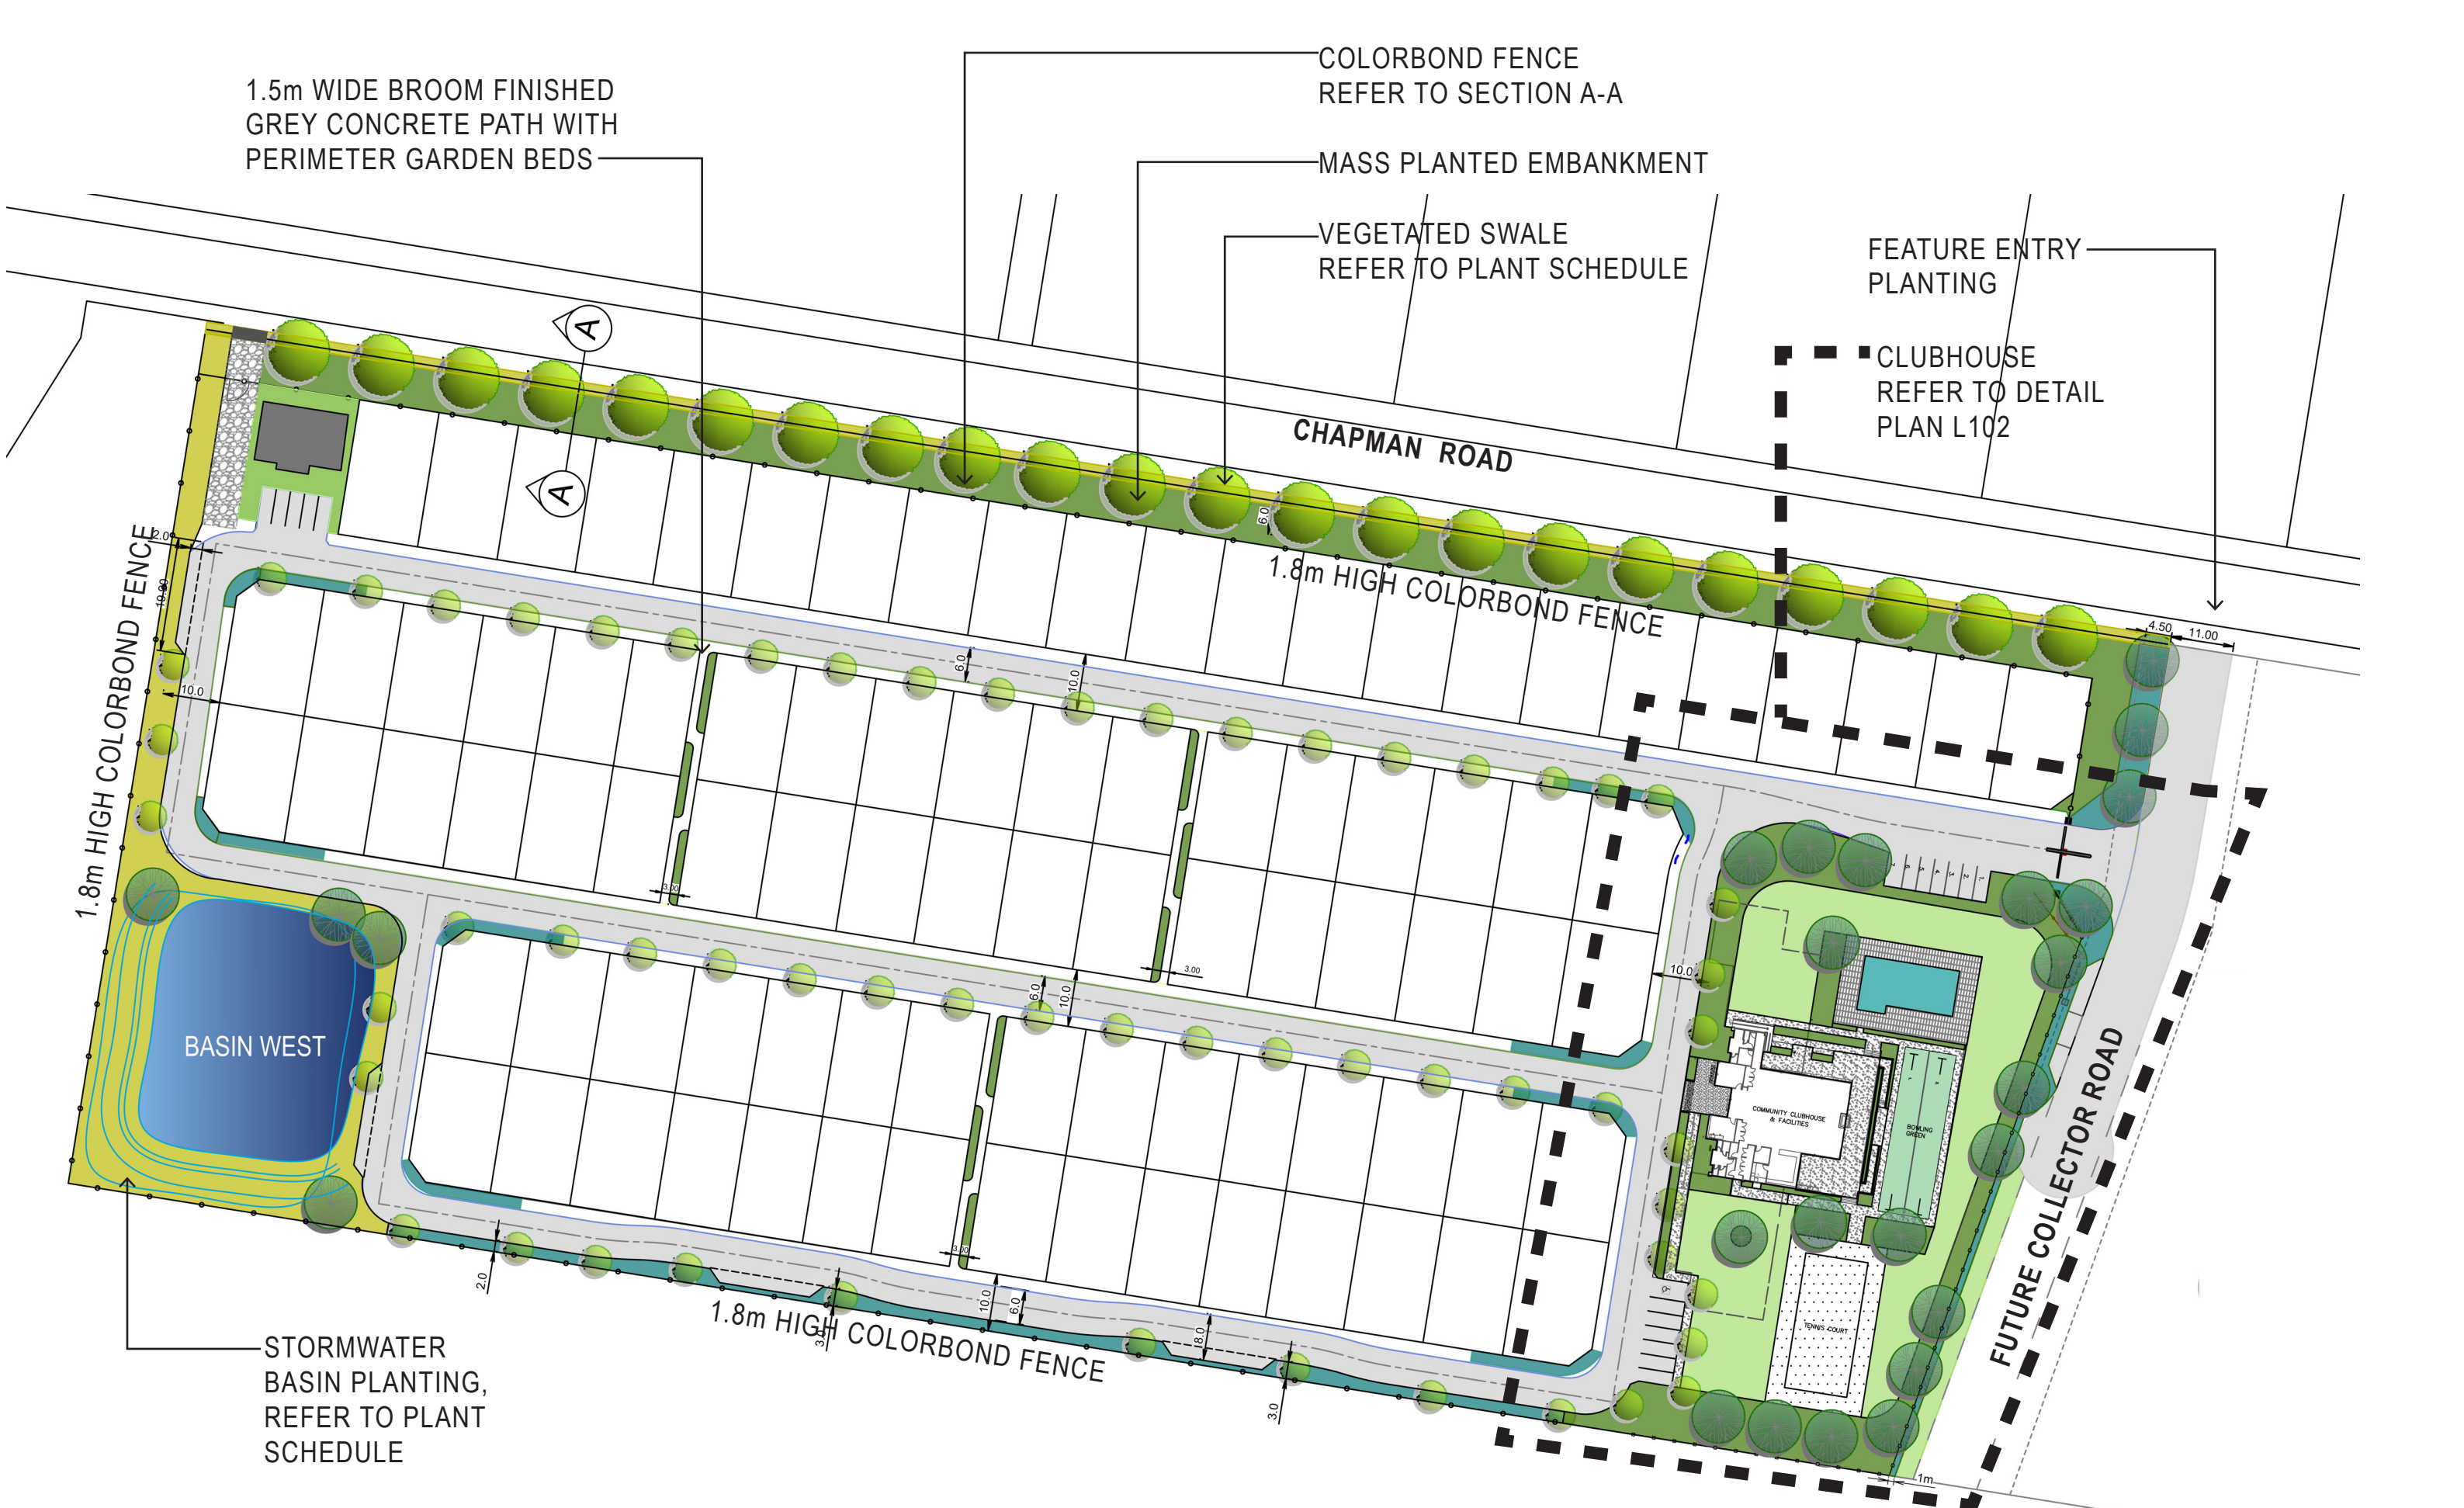


PROJECT	PLAN	ISSUE	DESCRIPTION	DATE	CLIENT	LANDSCAPE ARCHITECT
Tuncurry Manufactured Housing Estate	LANDSCAPE PLAN -SITE L101	A	DA	18.10.2022	Allam Property Group	Myrtle Studio Rebecca Doblo Myrtle Street Dorriggo 2453
LOCATION 40-80 CHAPMAN ROAD TUNCURRY 2428	SCALE 1:1000@A3					

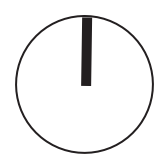




- KEY**
- FEATURE STREET PLANTING
 - GARDEN BEDS
 - TURF- SIR WALTER BUFFALO
 - STREET TREE- INTERNAL
 - FEATURE TREE
 - STREET TREE- CHAPMAN RD
 - P1 PAVEMENT TYPE 1
BROOM FINISHED CONCRETE
 - P2 PAVEMENT TYPE 2
EXPOSED AGGREGATE CONCRETE
 - P3 PAVEMENT TYPE 3
ENGINEERED COMMERCIAL PAVER
 - P4 PAVEMENT TYPE 4
ENGINEERED COMMERCIAL PAVER
 - P5 PAVEMENT TYPE 5
ACRYLIC HARDCOURT

PROJECT	PLAN	ISSUE	DESCRIPTION	DATE	CLIENT	LANDSCAPE ARCHITECT
Tuncurry Manufactured Housing Estate	LANDSCAPE PLAN -CLUBHOUSE L102	A	DA	18.10.2022	Allam Property Group	Myrtle Studio Rebecca Doblo Myrtle Street Dorrigo 2453
LOCATION 40-80 CHAPMAN ROAD TUNCURRY 2428	SCALE 1:500@A3					

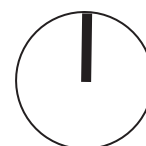



PERSPECTIVE- TYPICAL COLLECTOR ROAD
(NTS)

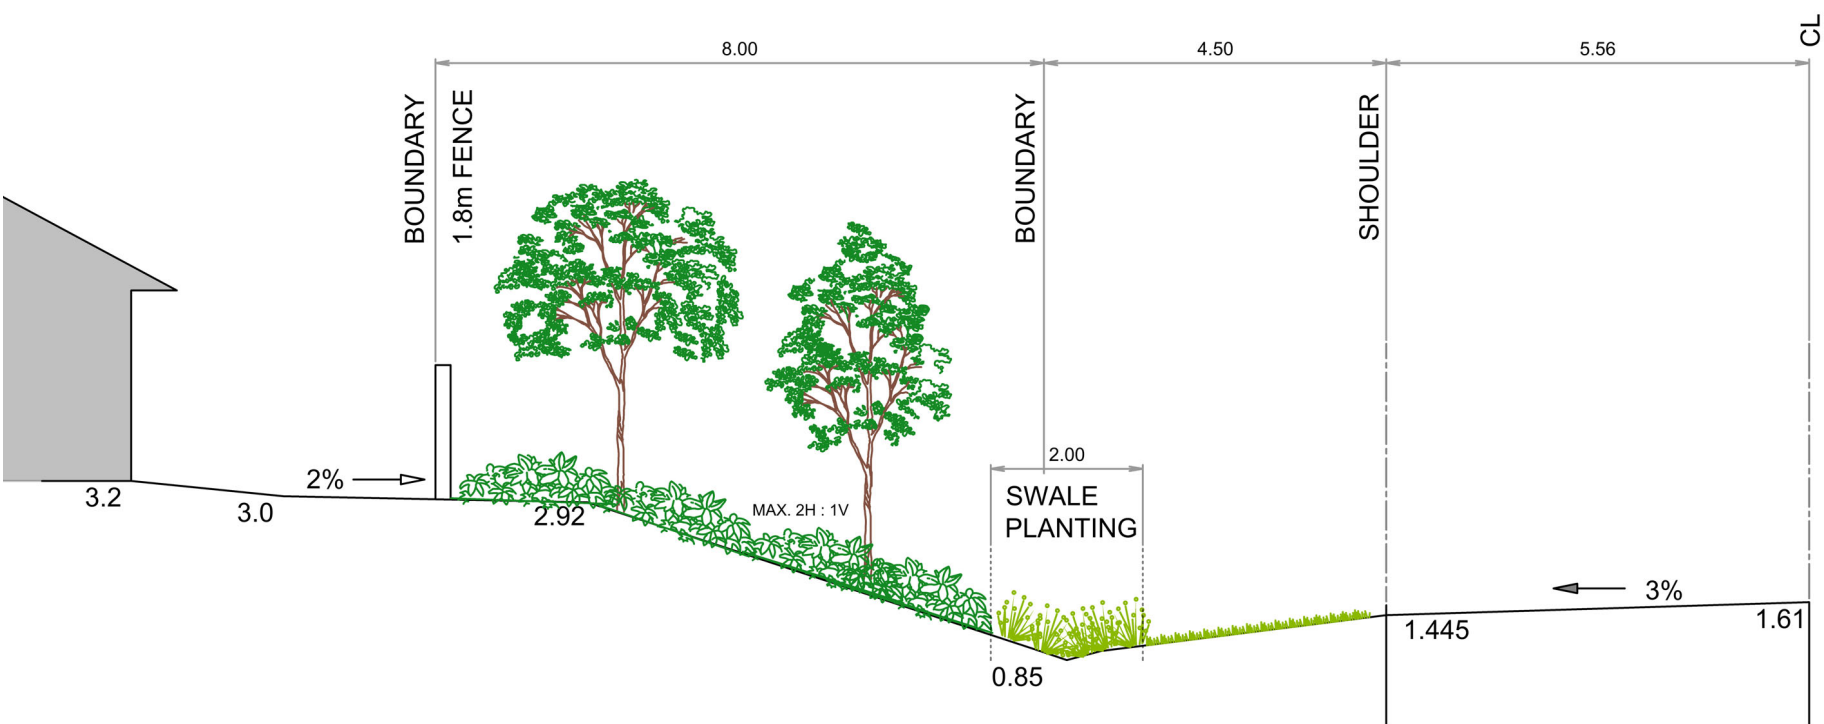

SECTION A-A CHAPMAN ROAD
SCALE 1:100@A3

PLANT PALETTE	
BOTANICAL NAME	COMMON NAME
Trees	
Street Trees Chapman Road	
<i>Cupaniopsis anacardioides</i>	Tuckeroo
<i>Lophostemon confertus</i>	Brush Box
Street Trees Within Development	
<i>Buckinghamia celsissima</i>	Ivory Curl Tree
<i>Magnolia grandiflora</i>	Magnolia Little Gem
<i>Tristaniaopsis laurina</i>	Water Gum Luscious
Feature/ Shade Trees	
<i>Banksia integrifolia</i>	Coastal Banksia
<i>Hibiscus tilaceous 'rubra'</i>	Cotton Tree
<i>Lagerstroemia indica</i>	Crepe Myrtle 'Souix'
<i>Melaleuca quinquenervia</i>	Paperbark
<i>Olea europea</i>	Olive
Garden Beds	
<i>Anigozanthos sp.</i>	Kangaroo Paw Yellow Gem
<i>Carissa macrocarpa</i>	Desert Star
<i>Carpobrotus glaucescens</i>	Pigface
<i>Crinum pedunculatum</i>	Swamp Lily
<i>Dicondra repens</i>	Silver Falls
<i>Gardenia augusta</i>	Gardenia 'Magnifica'
<i>Hardenbergia violacea</i>	Native Wisteria
<i>Lomandra longifolia</i>	Mat Rush "Nyalla"
<i>Senecio mandraliscae</i>	Blue Chalksticks
<i>Syzigium 'Resilience'</i>	Lilly Pilly
<i>Trachelospermum jasminoides</i>	Chinese Star Jasmine
<i>Westringia fruticosa</i>	Coastal Rosemary
Feature Street Planting	
<i>Anigozanthos sp.</i>	Kangaroo Paw Gold Velvet
<i>Stachys byzantina</i>	Lambs Ears
<i>Senecio mandraliscae</i>	Blue Chalksticks
<i>Westringia fruticosa</i>	Coastal Rosemary
Swale and Stormwater Basin	
<i>Carex appressa</i>	Tall Sedge
<i>Dianella caerulea</i>	Blue Flax Lilly
<i>Ficinia nodosa</i>	Knobby Club Rush
<i>Juncus usitatus</i>	Juncus
<i>Hibbertia scandens</i>	Yellow Guinea Flower
<i>Lomandra longifolia</i>	Mat Rush

PROJECT	PLAN	ISSUE	DESCRIPTION	DATE	CLIENT	LANDSCAPE ARCHITECT
Tuncurry Manufactured Housing Estate	LANDSCAPE PLAN -DETAILS	A	DA	18.10.2022	Allam Property Group	Myrtle Studio Rebecca Doblo Myrtle Street Dorrigo 2453
LOCATION 40-80 CHAPMAN ROAD TUNCURRY 2428	L103 SCALE 1:100@A3					

