



North Elevation - Lake Street

Scale @ A1 1:200



East Elevation

Scale @ A1 1:200

Comparison of 2021 MOD approval and 2023 Proposal Elevations

TVSarchitects

SOLARIS

Forster Civic Precinct
Cnr Lake, West & Middle Street

For
Enyoc Pty Ltd

Elevations

5490.50 [7]




DA Issue 11/05/21



West Elevation - West Street

Scale @ A1 1 : 200

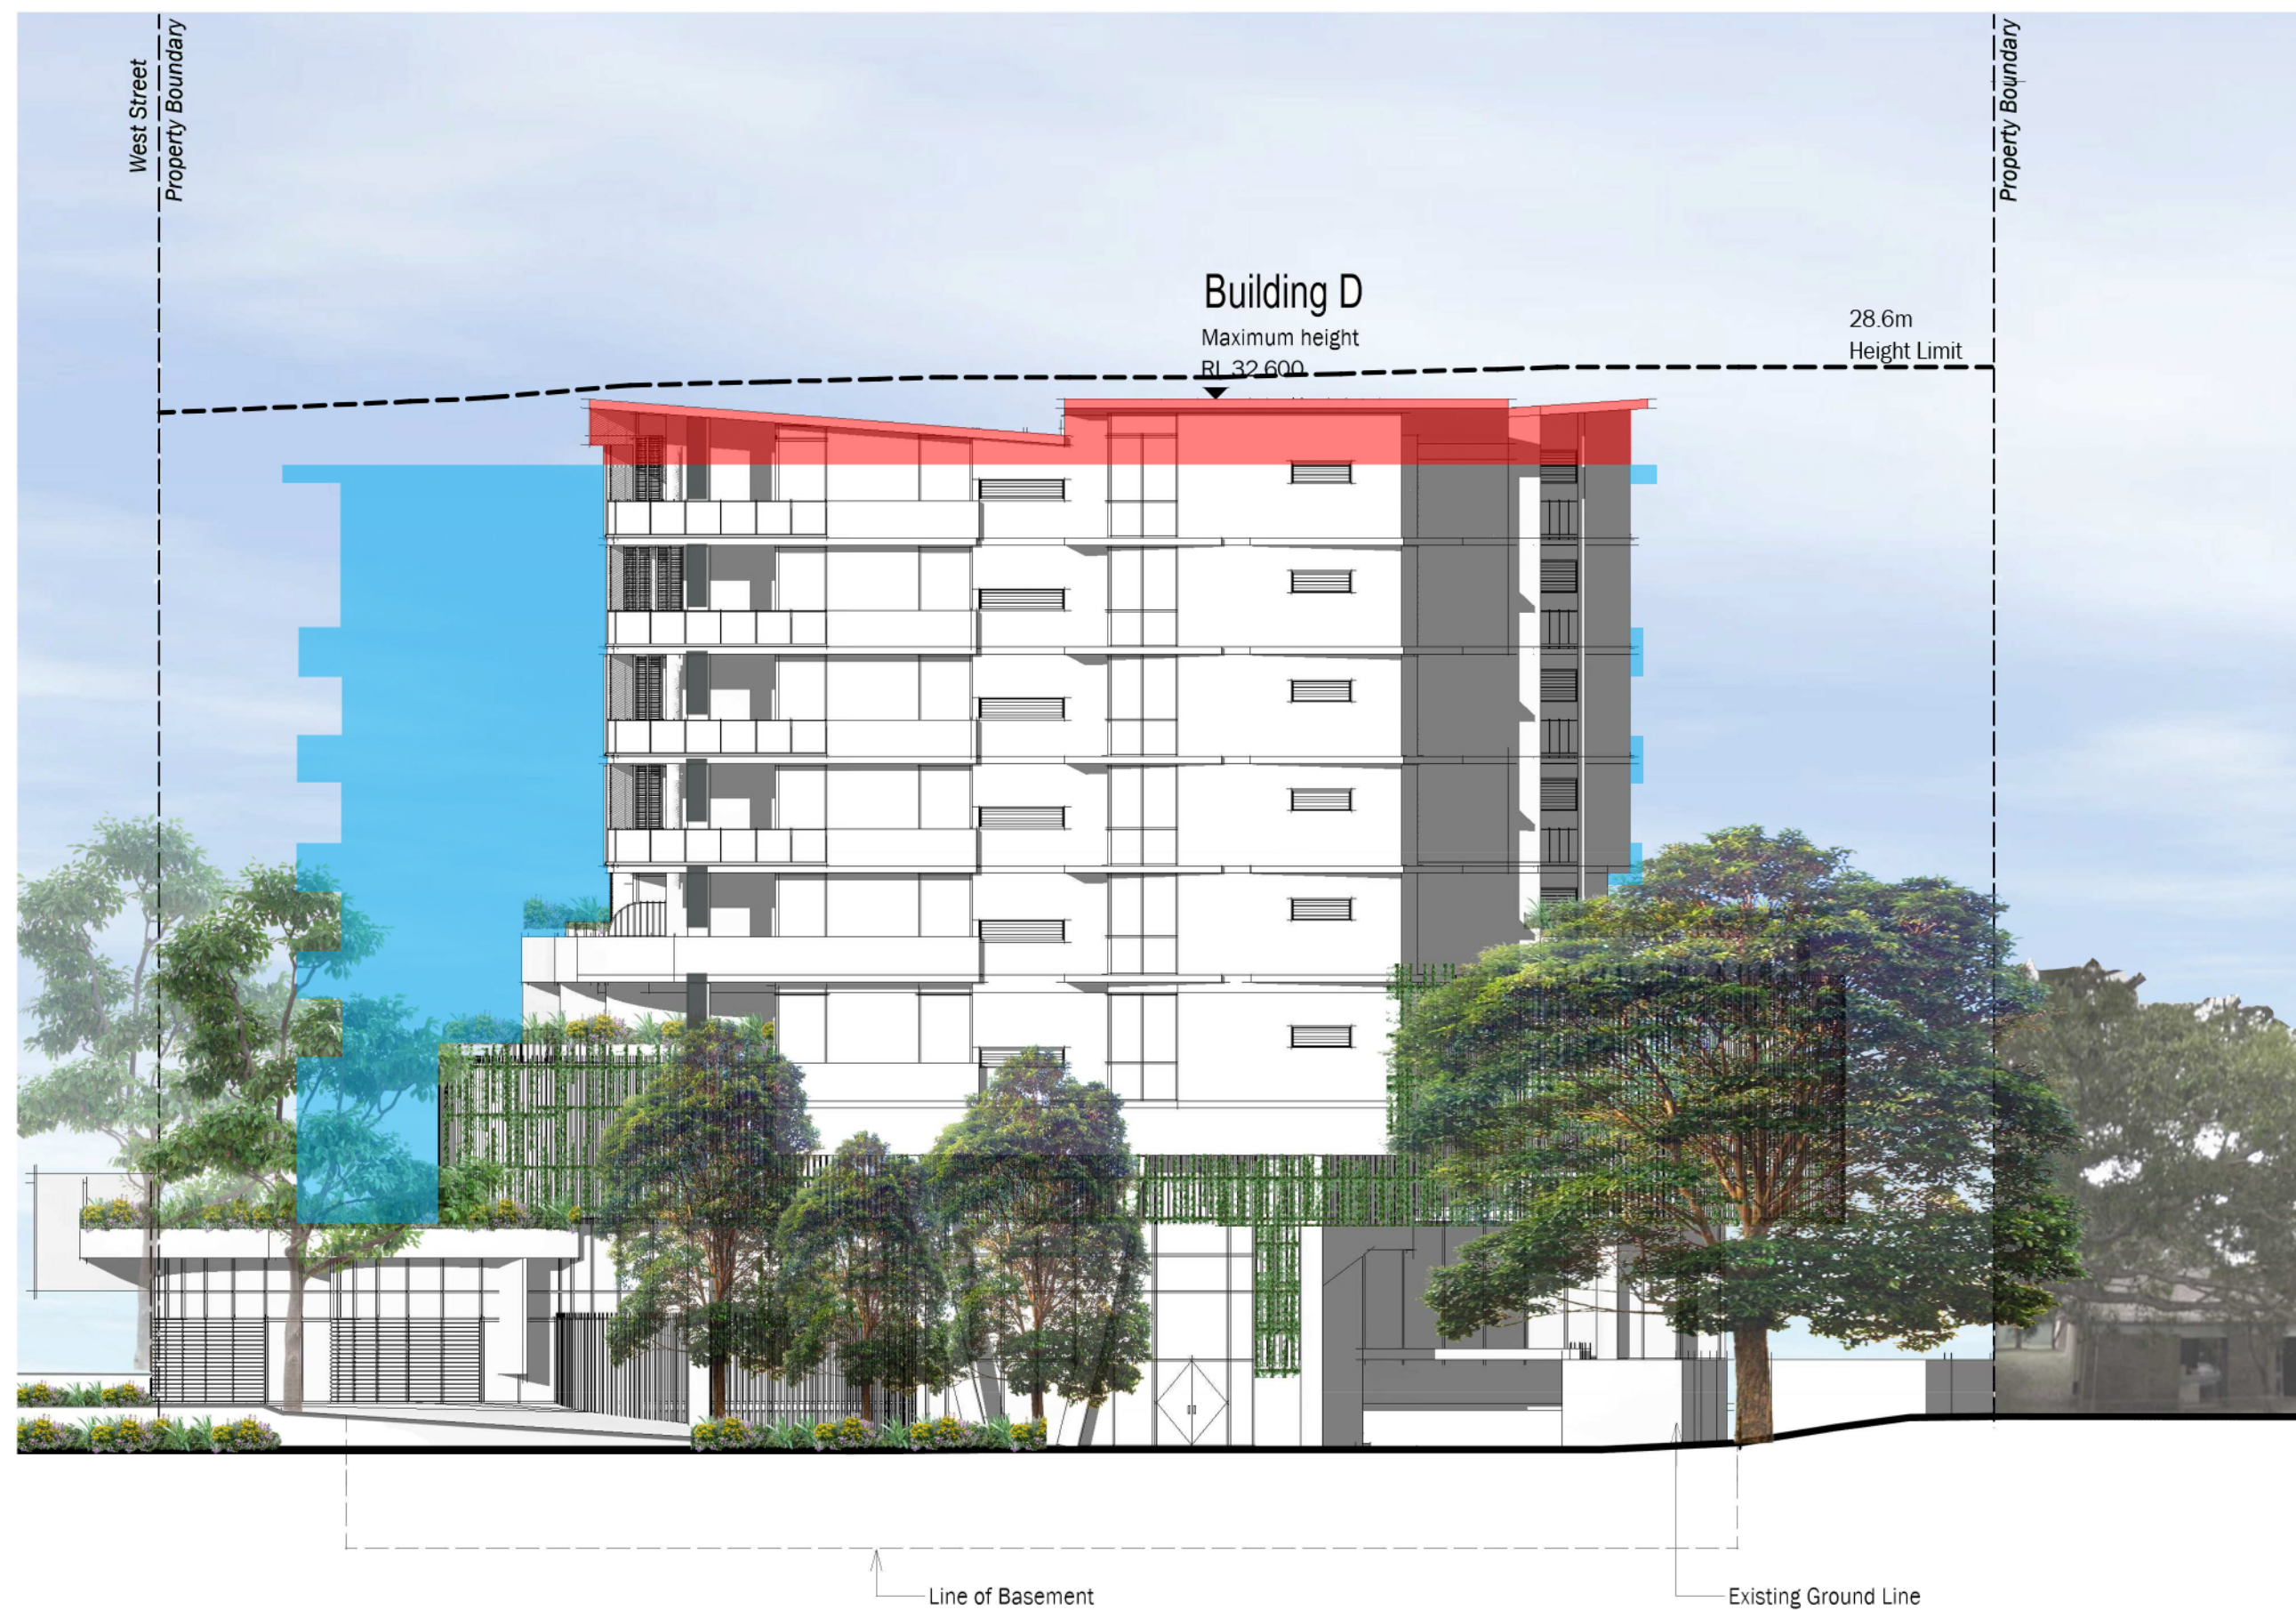

South Elevation - Middle Street

Scale @ A1 1 : 200

Comparison of 2021 MOD approval and 2023 Proposal Elevations

TVSarchitects

SOLARIS

Forster Civic Precinct
Cnr Lake, West & Middle Street


For
Enyoc Pty Ltd

Elevations


5490.51 [6]

0 4 8 12 16 20
Scale (m) 1 : 200 @A1 Scale (m) 1 : 400 @A3

DA Issue 11/05/21

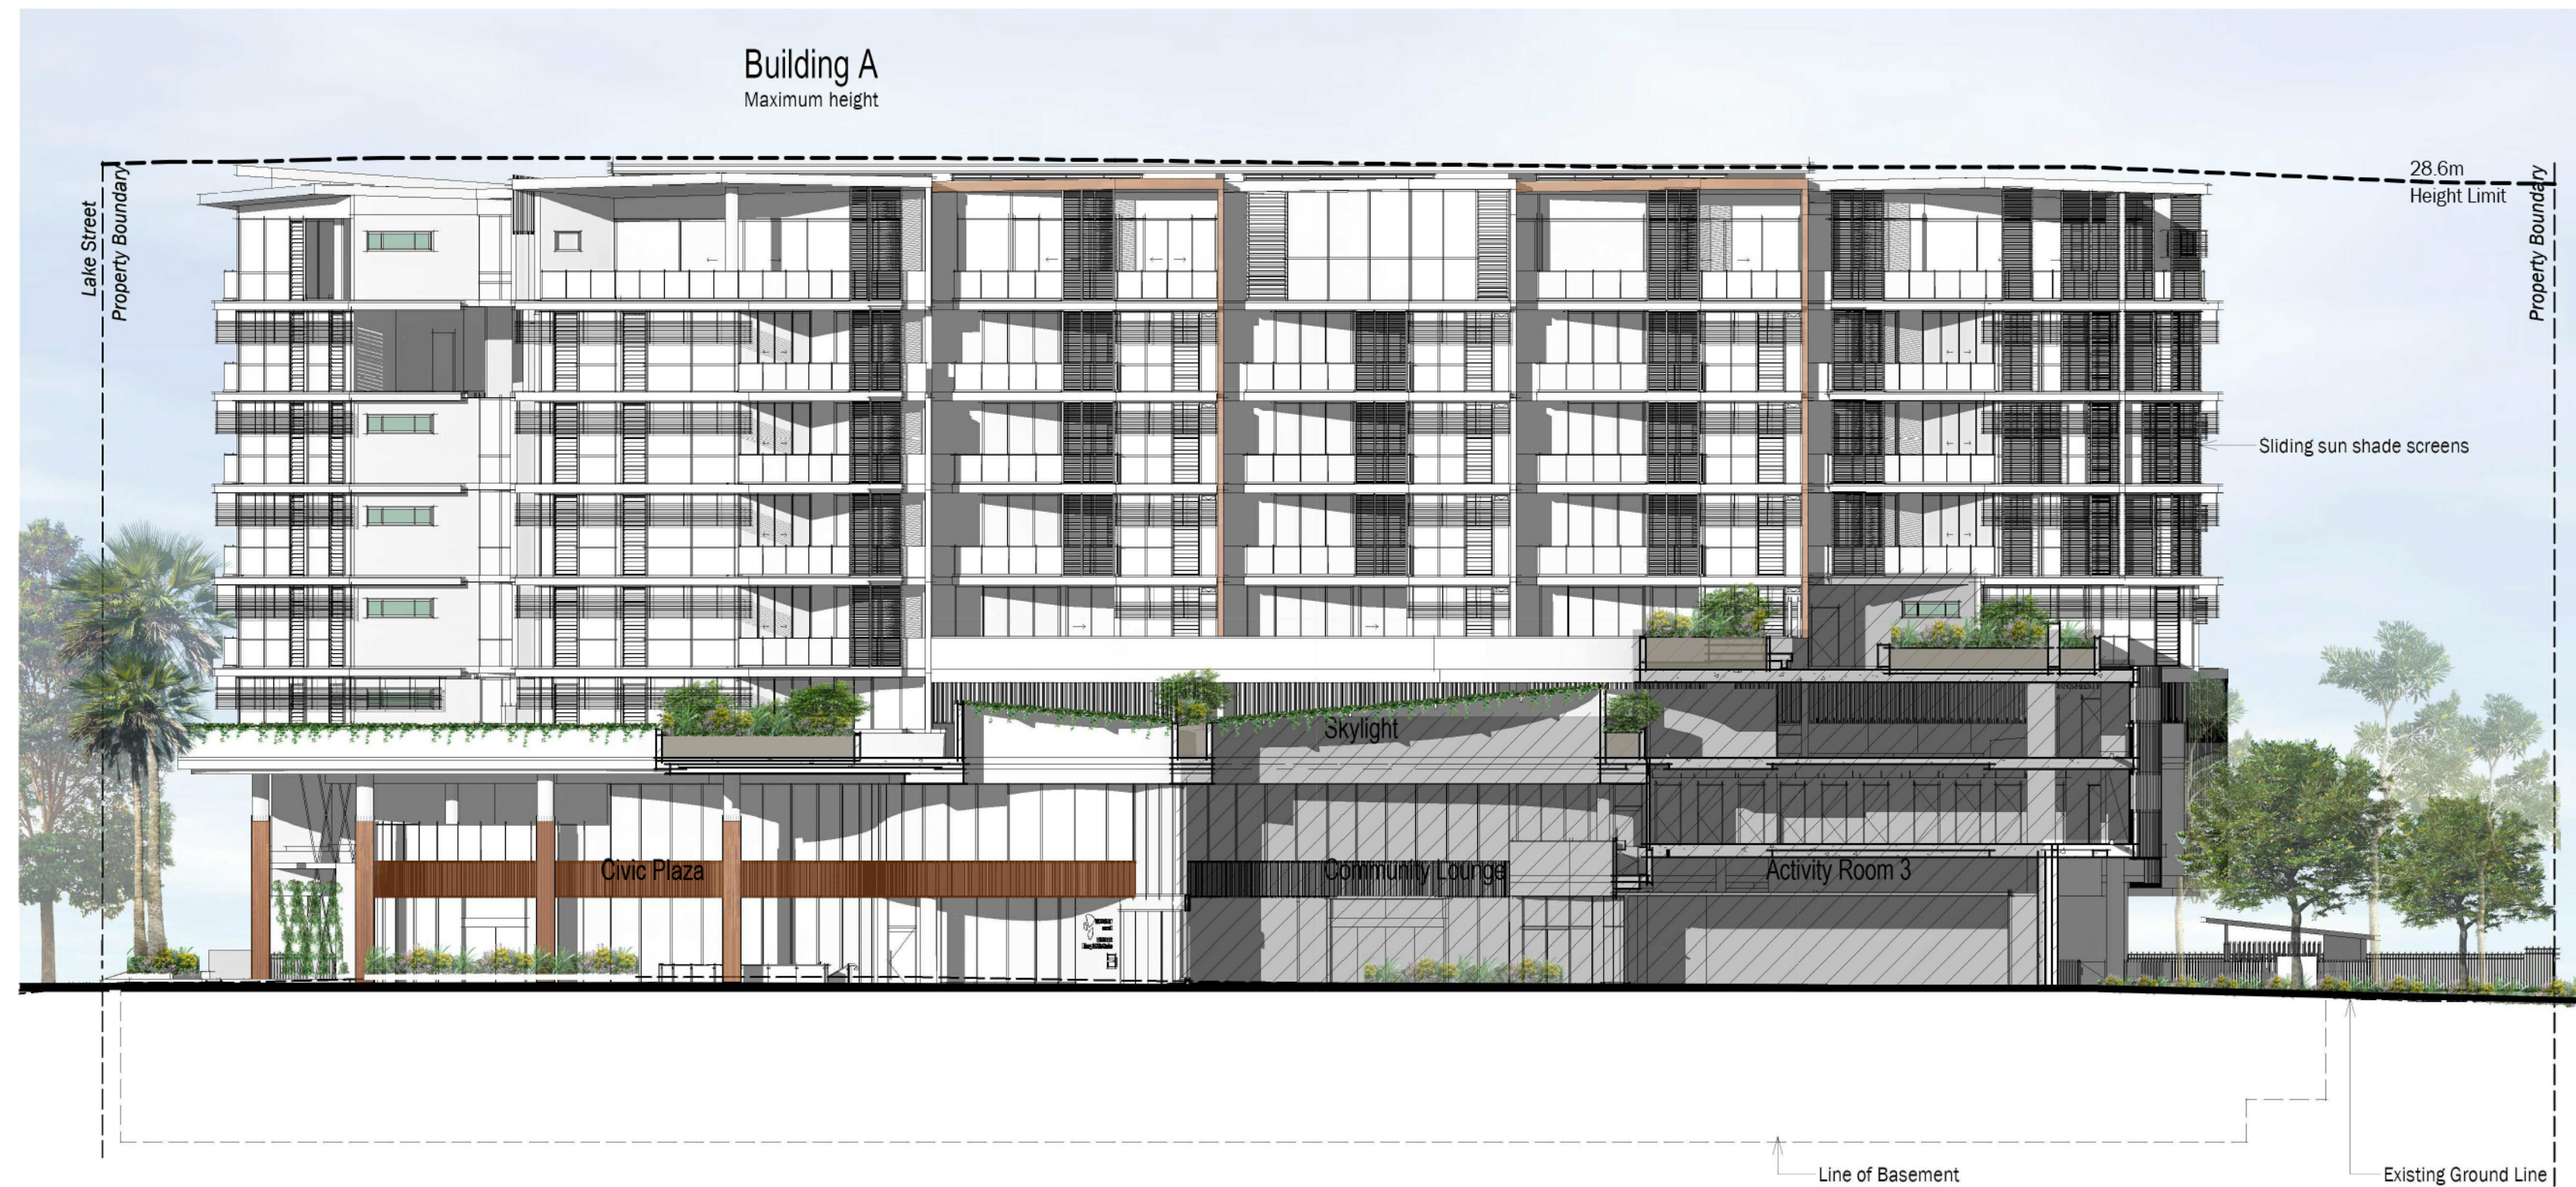

Building A - West Sectional Elevation
Scale @ A1 1 : 200

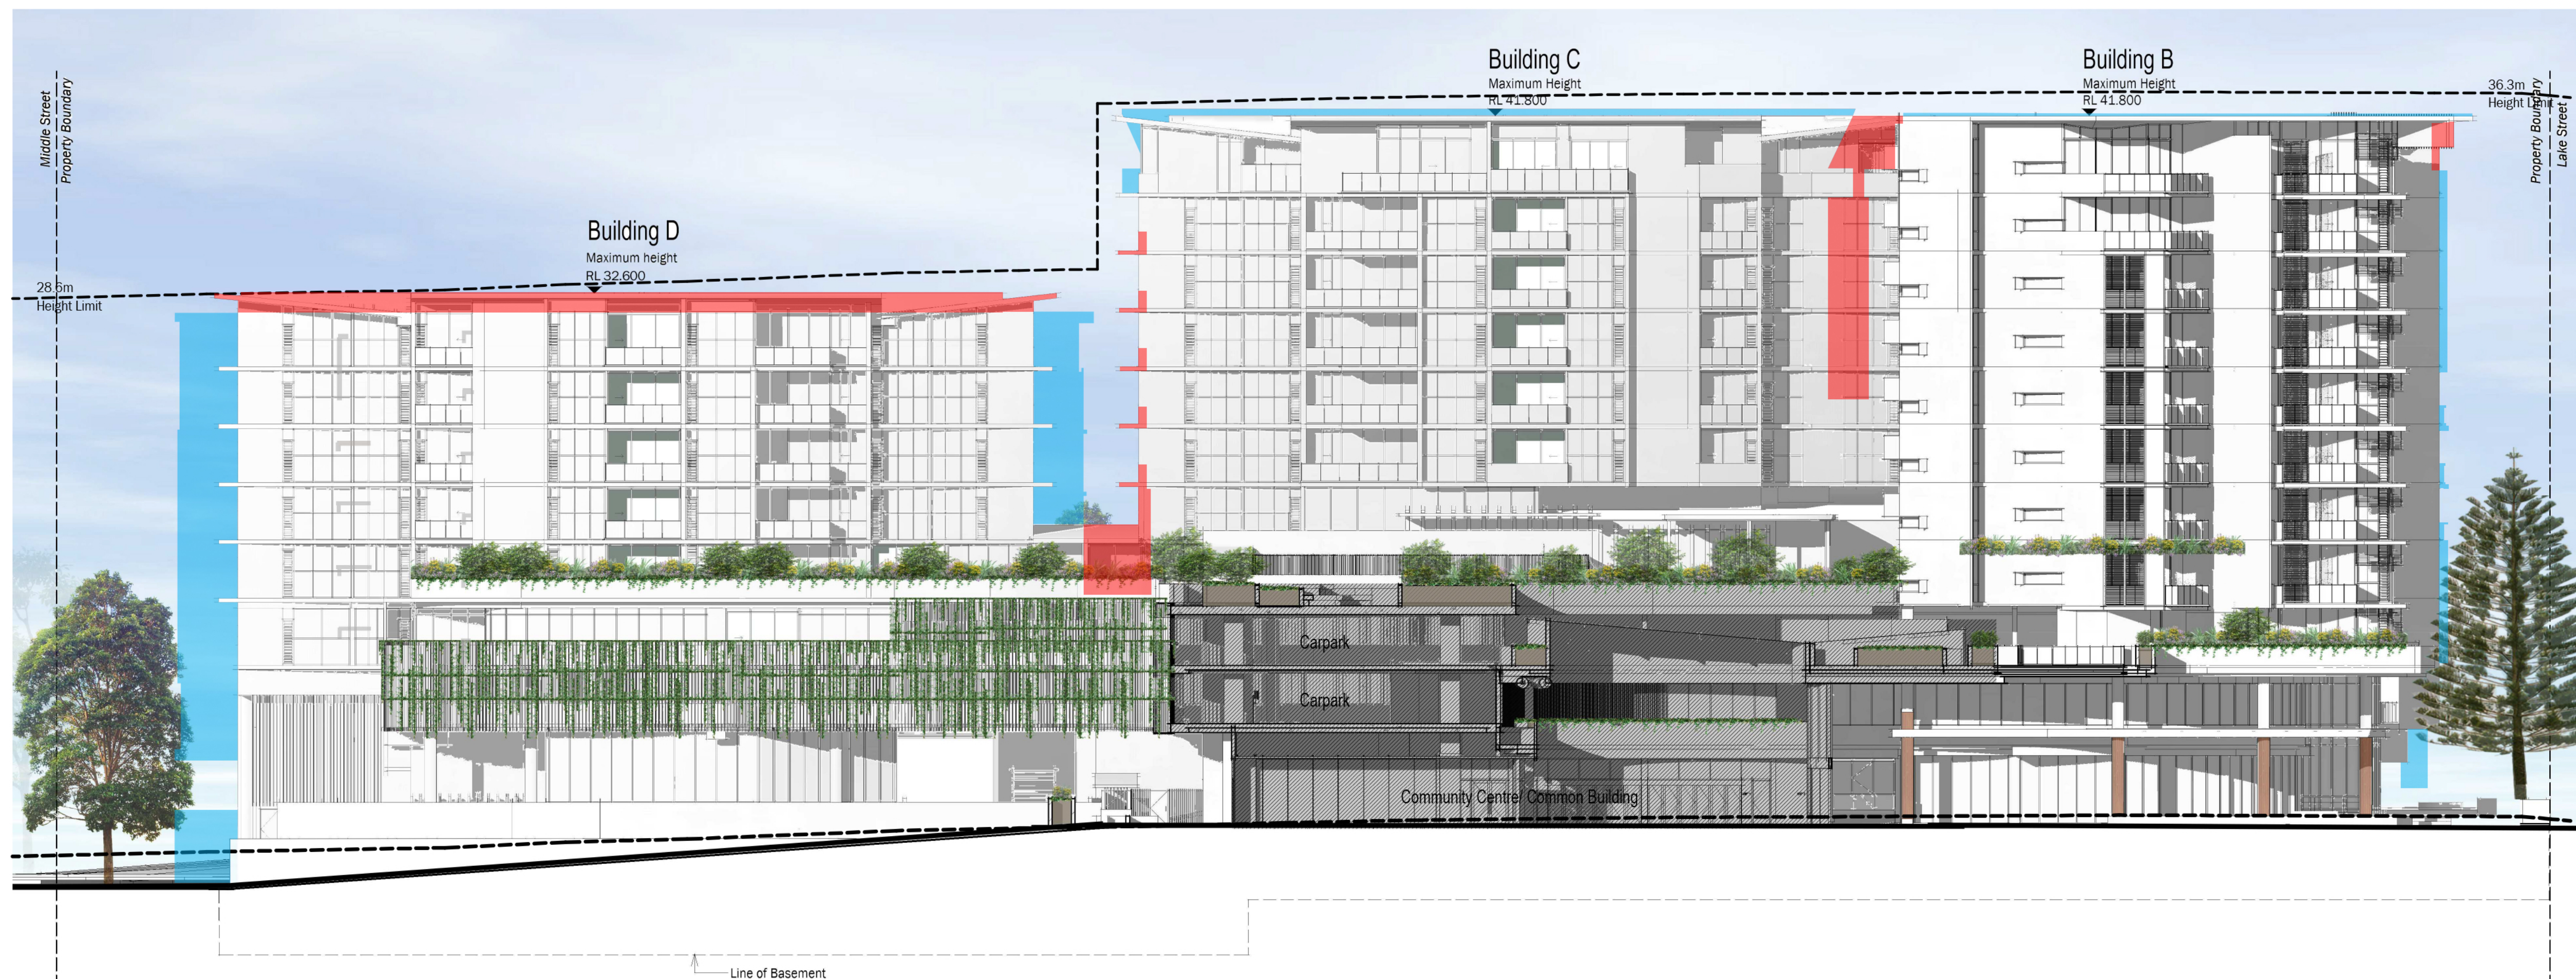

Building B, C and D - East Sectional Elevation
Scale @ A1 1 : 200

Comparison of 2021 MOD approval and 2023 Proposal Elevations


TVSarchitects
SOLARIS

Forster Civic Precinct
Cnr Lake, West & Middle Street
For
Enyoc Pty Ltd
Elevations

5490.52 [7]

0 4 8 12 16 20
Scale (m) 1 : 200 @A1 Scale (m) 1 : 400 @A3

DA Issue 11/05/21

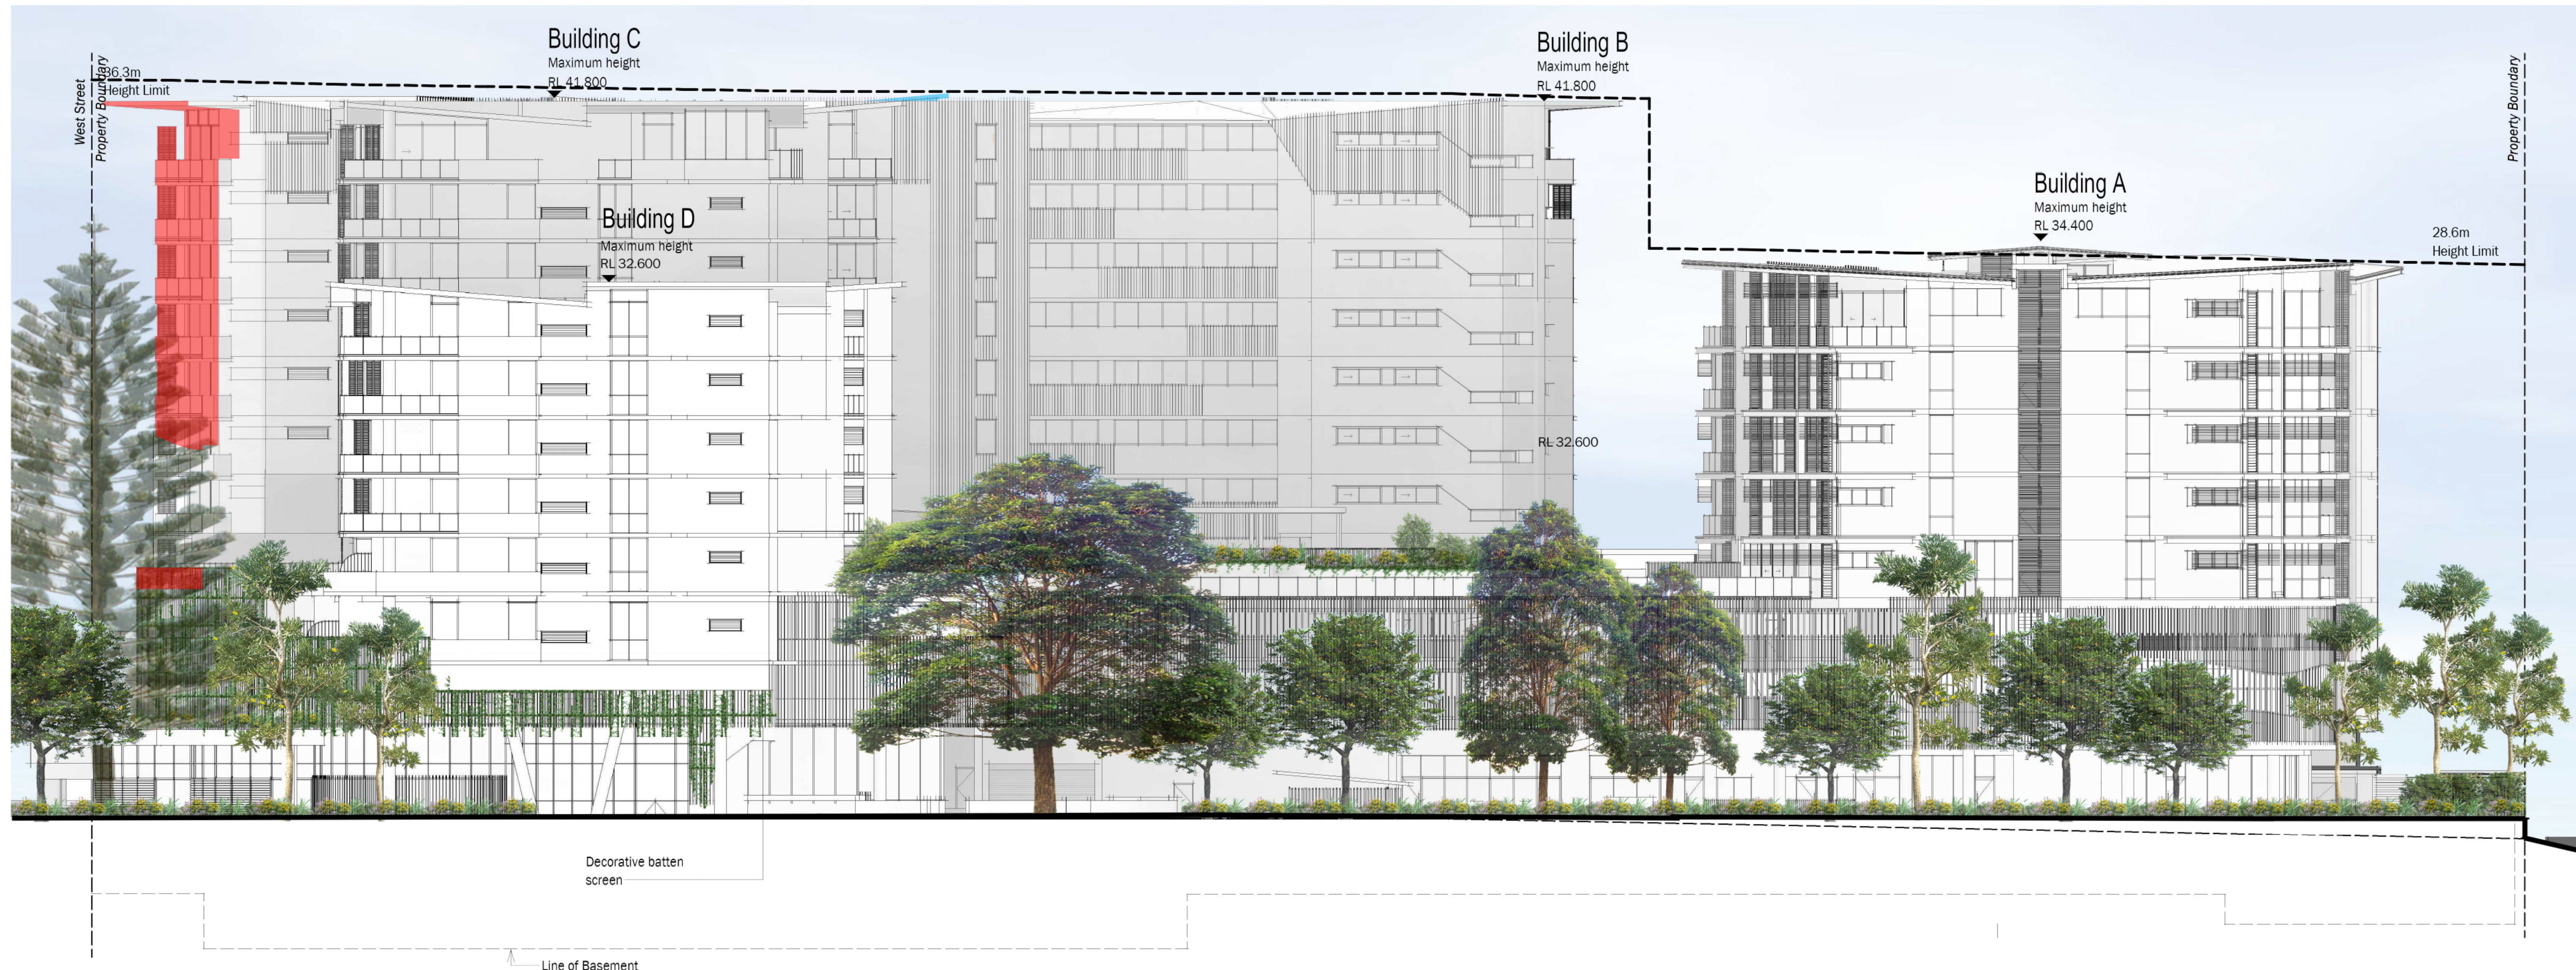

South Sectional Elevation

Scale @ A1 1 : 200



Stage 1 - West Elevation

Scale @ A1 1 : 200

(Demonstrating facade treatment planned, if Stage 2 doesn't follow immediately.)

Comparison of 2021 MOD approval and 2023 Proposal Sections

TVSarchitects

SOLARIS

Forster Civic Precinct
Cnr Lake, West & Middle Street

For
Enyoc Pty Ltd

Elevations

5490.53 [6]

0 4 8 12 16 20
Scale (m) 1 : 200 @A1 Scale (m) 1 : 400 @A3

DA Issue11/05/21