



OLD BAR RESIDENTIAL DEVELOPMENT

INTERNAL SEWER CONCEPT DESIGN

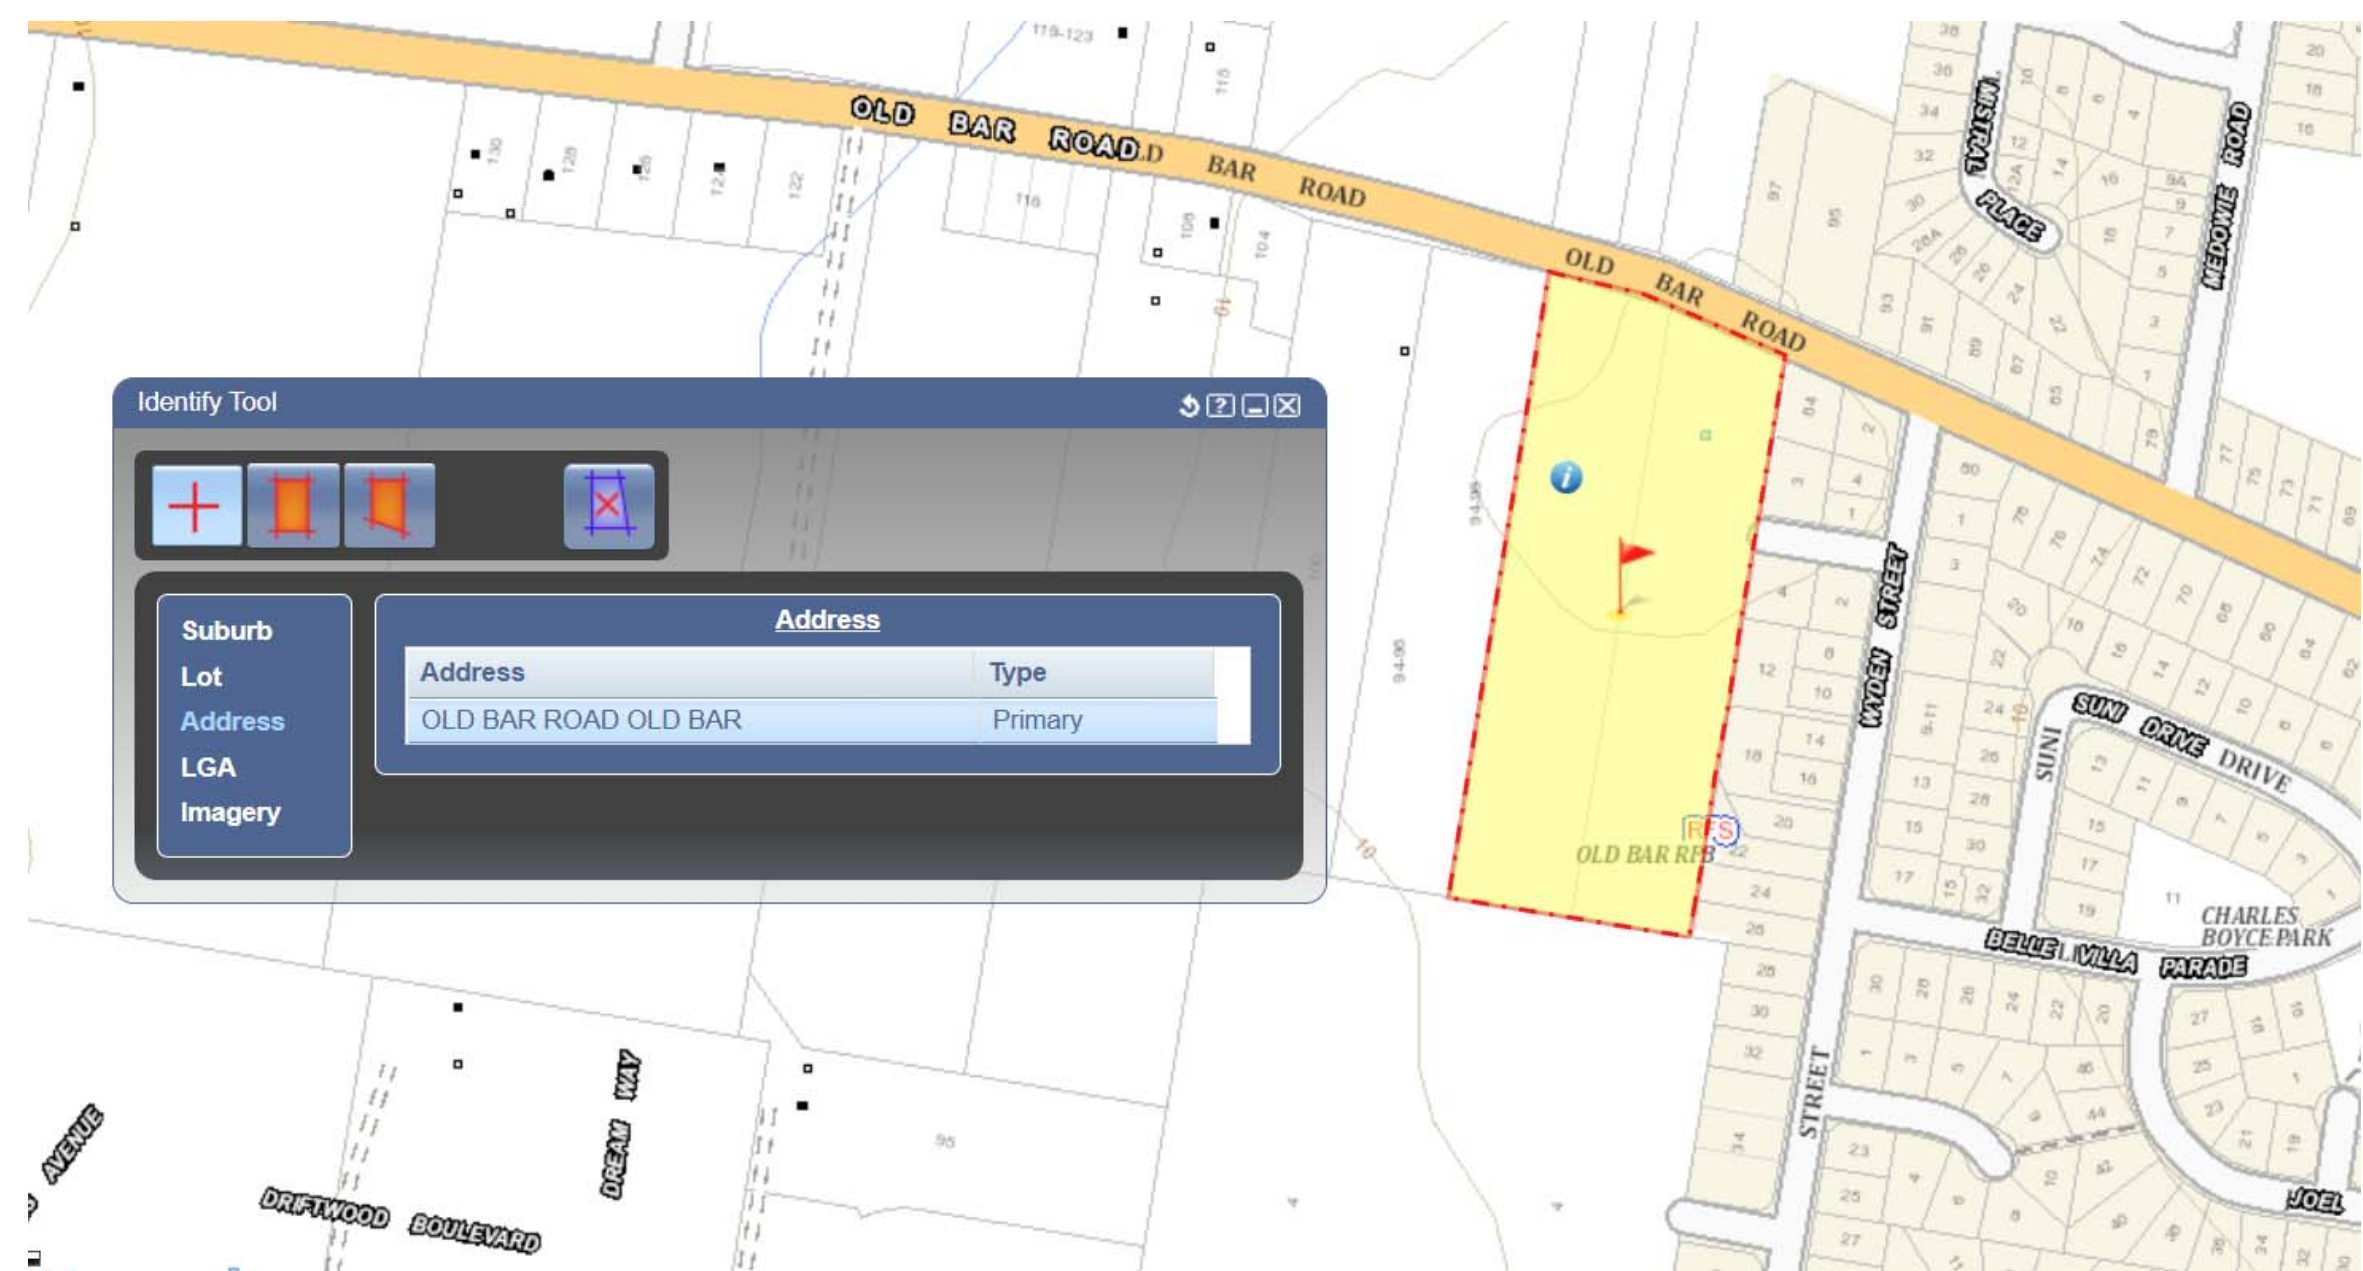



- CONTENT
- 1. OVERALL PLAN
 - 2. LINE 1 LONGITUDINAL SECTION
 - 3. LINE 2, 3 & 4 LONGITUDINAL SECTIONS
 - 4. LINE 5 LONGITUDINAL SECTION
 - 5. ANNEXURE: EXTERNAL MAIN EXTENSION

NOTE: THIS DESIGN IS FOR CONCEPT PURPOSES ONLY. FINAL DESIGN AND SPECIFICATIONS INCLUDING CONSTRUCTION NOTES SHOULD BE PROVIDED PRIOR TO OBTAINING CONTRUCTION APPROVAL

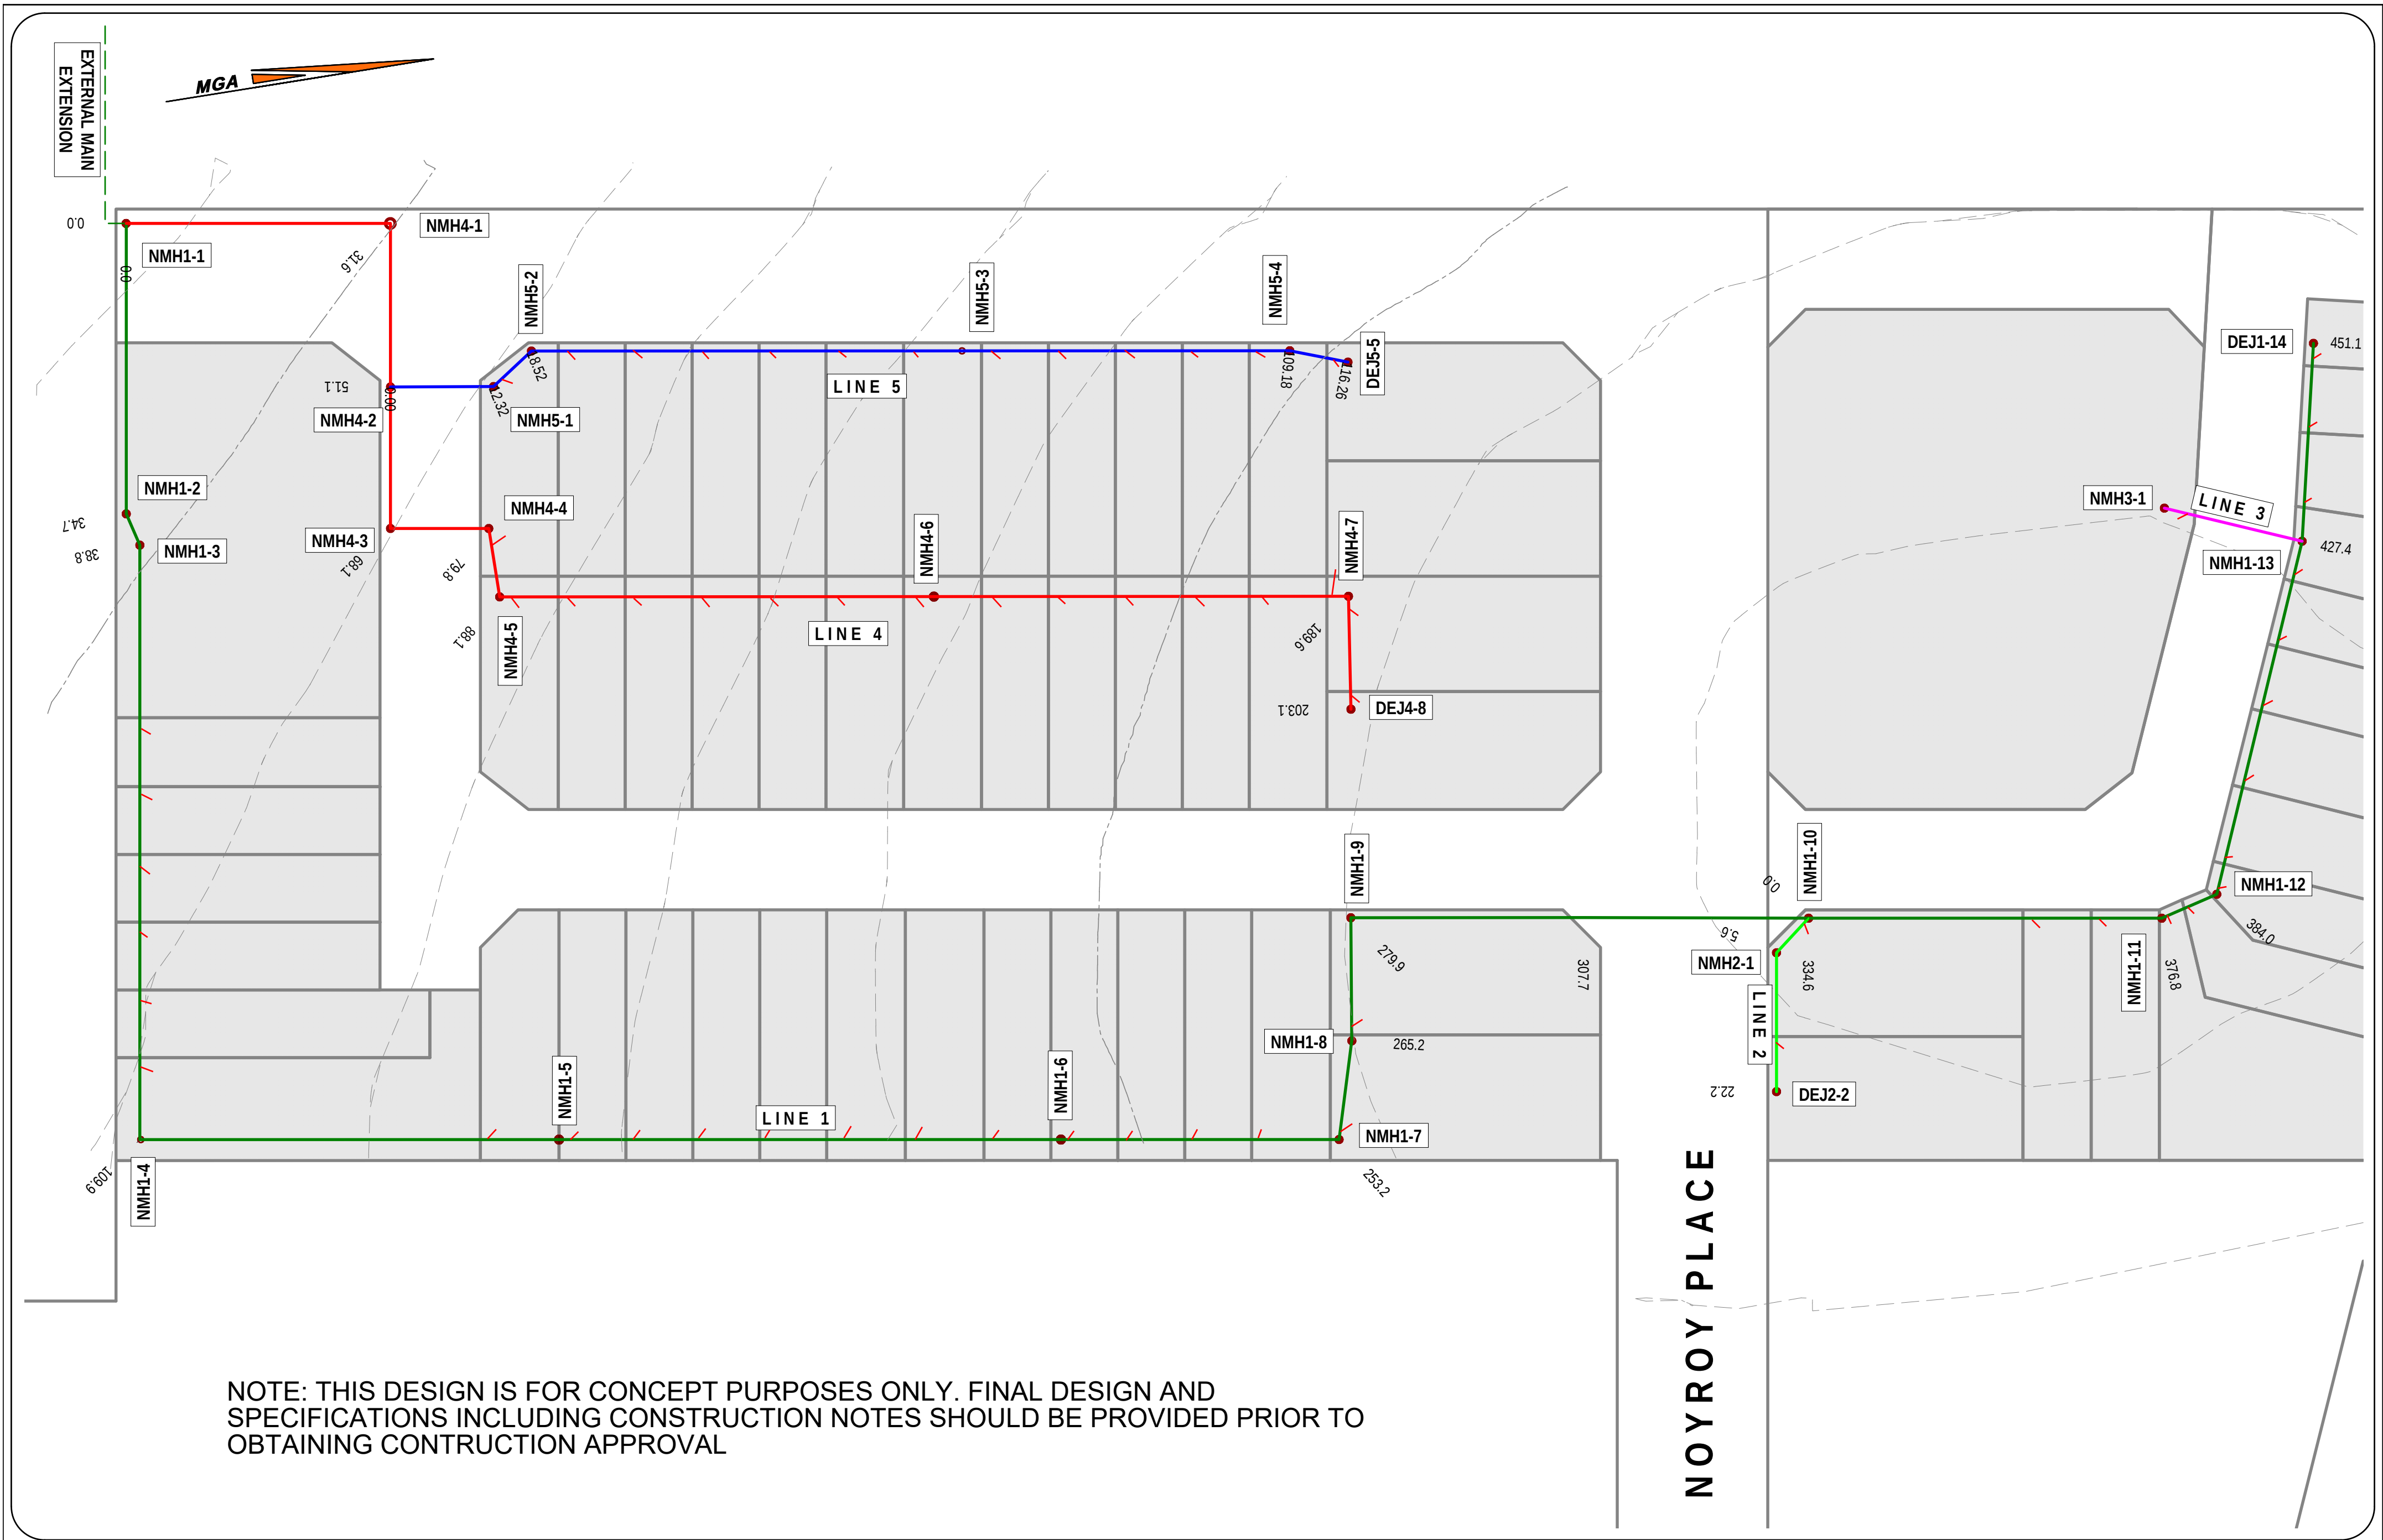

NOTE: THIS DESIGN IS FOR CONCEPT PURPOSES ONLY. FINAL DESIGN AND SPECIFICATIONS INCLUDING CONSTRUCTION NOTES SHOULD BE PROVIDED PRIOR TO OBTAINING CONSTRUCTION APPROVAL

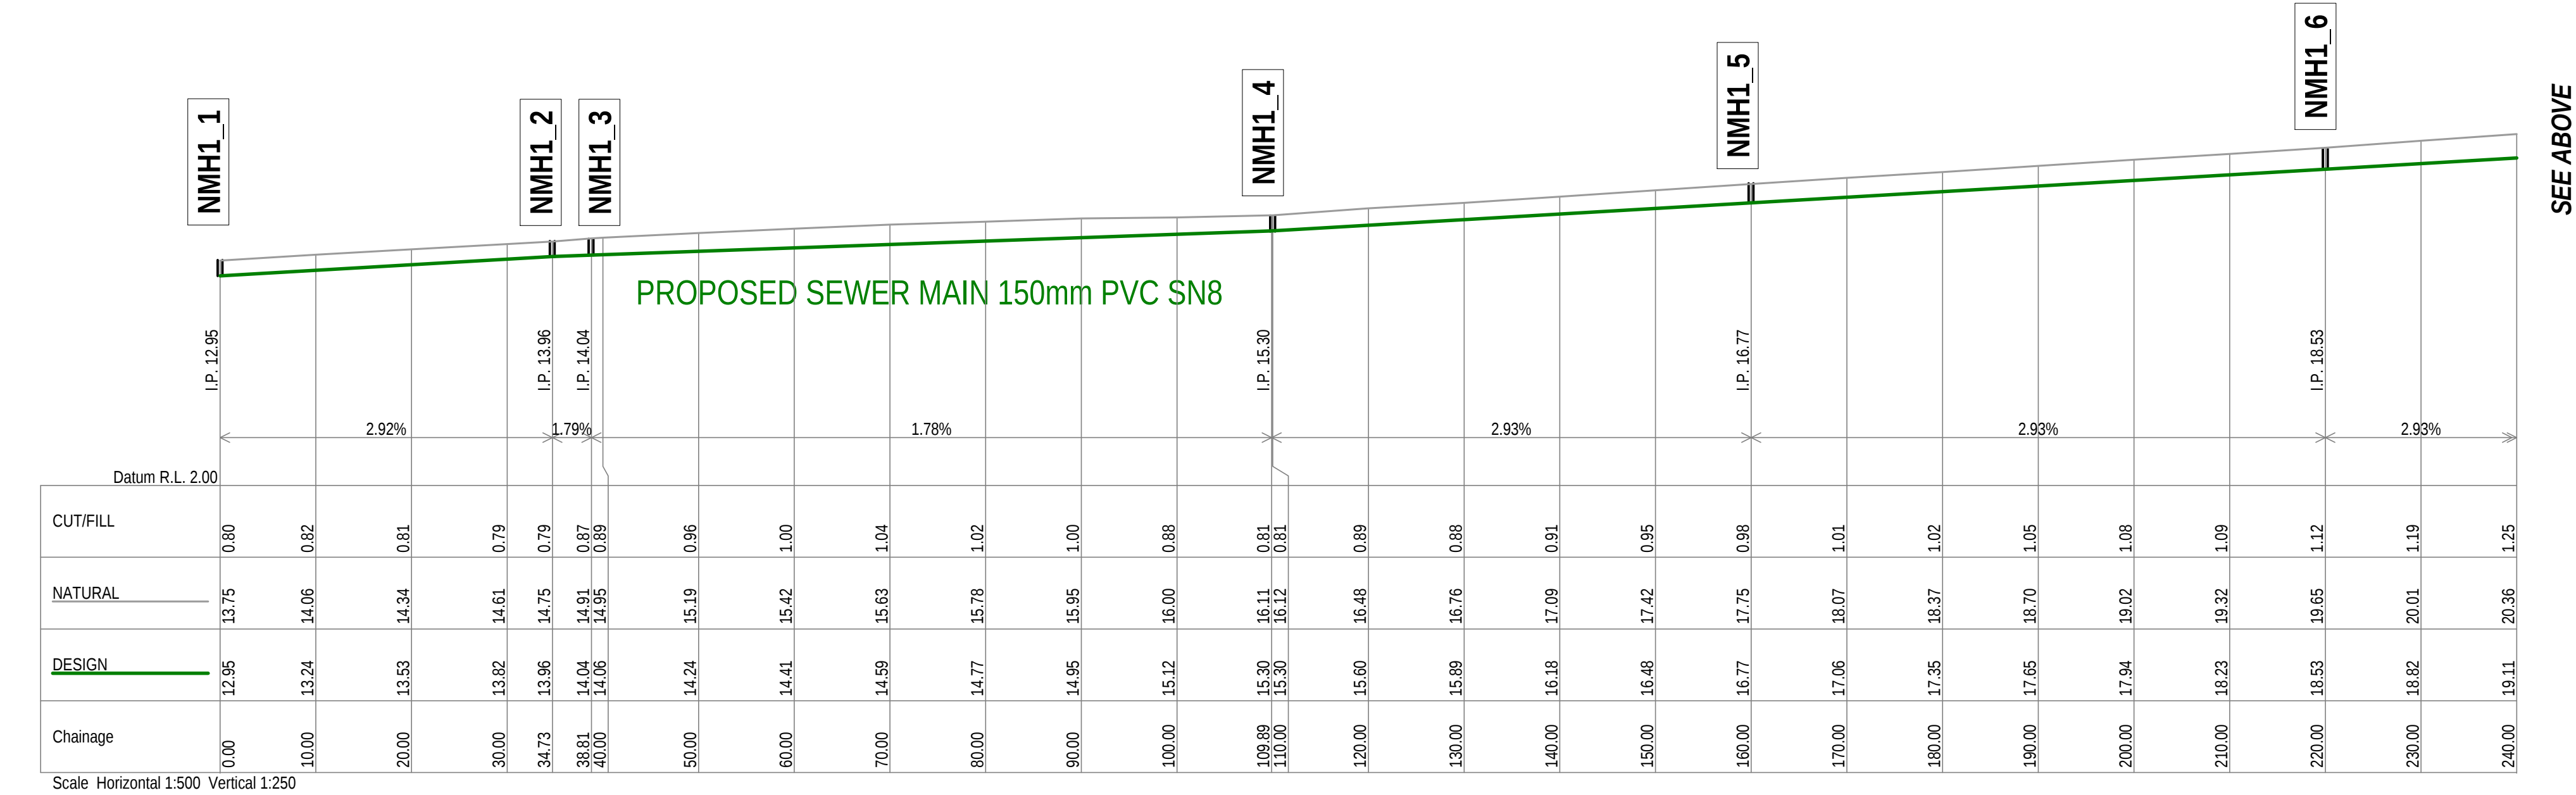

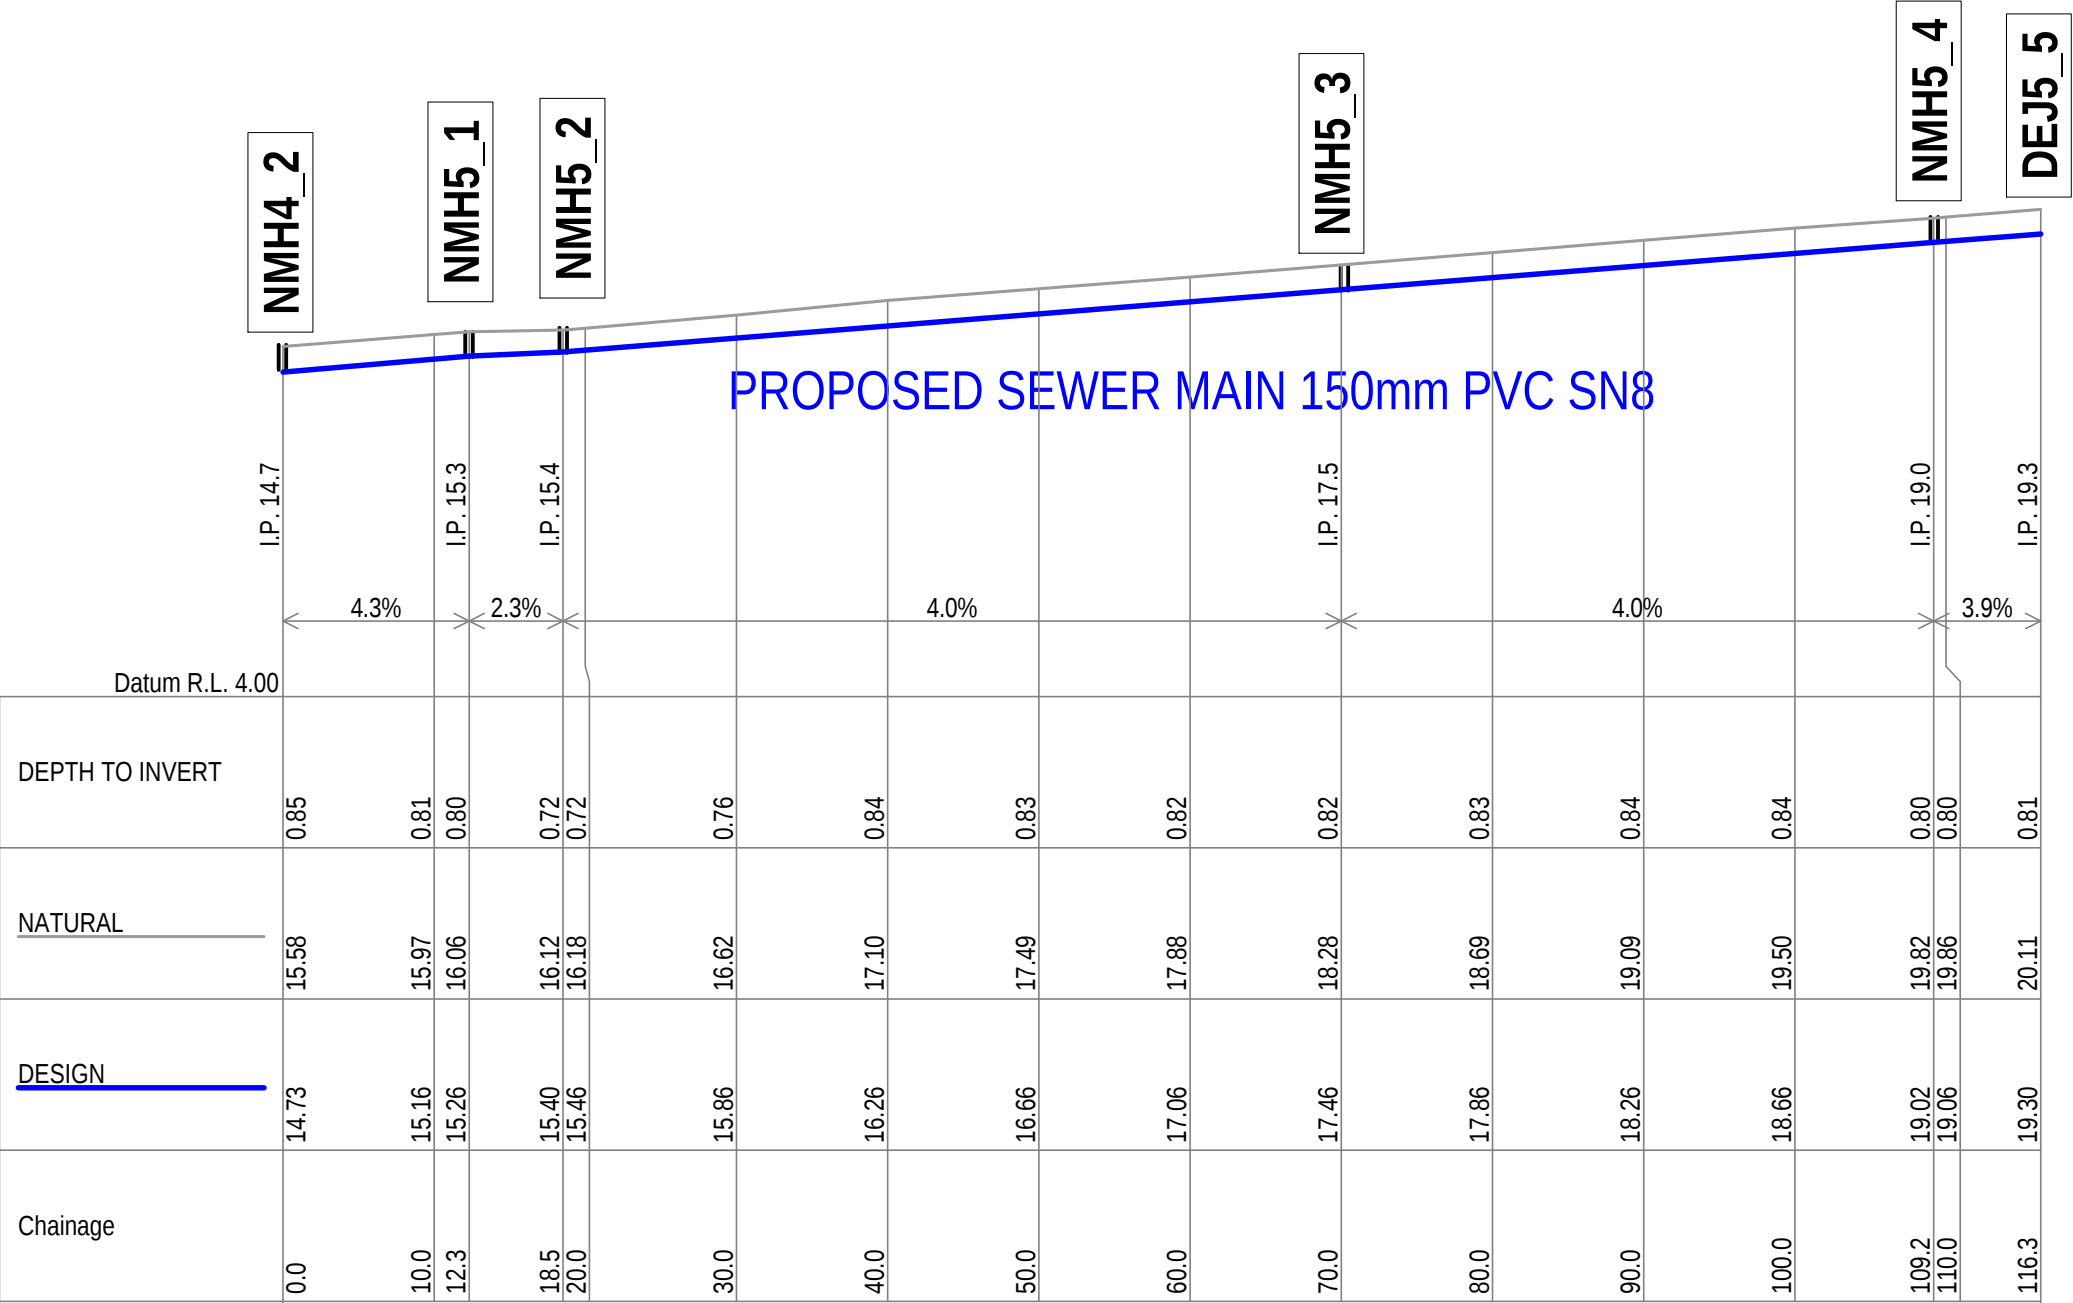

Scale Horizontal 1:500 Vertical 1:250

LINE 5



34 KING STREET, GLOUCESTER
P.O. BOX 194 GLOUCESTER 2422.
Ph. 02 6558 2255 Fax. 02 6558 2327
EMAIL - survey@calcosurveyors.com.au

PROJECT -
OLD BAR SUBDIVISION

CLIENT - OATRIN PTY/LTD

INTERNAL SEWER CONCEPT DESIGN


SCALE: AS SHOWN
DATUM - AHD
DATE 05/07/2023

JOB No.
3657
DWG No.
SWR

AMENDMENTS	DATE	BY	AMENDMENTS	DATE	BY

ANNEXURE: EXTERNAL MAIN EXTENSION

PLAN VIEW - SCALE 1:1000

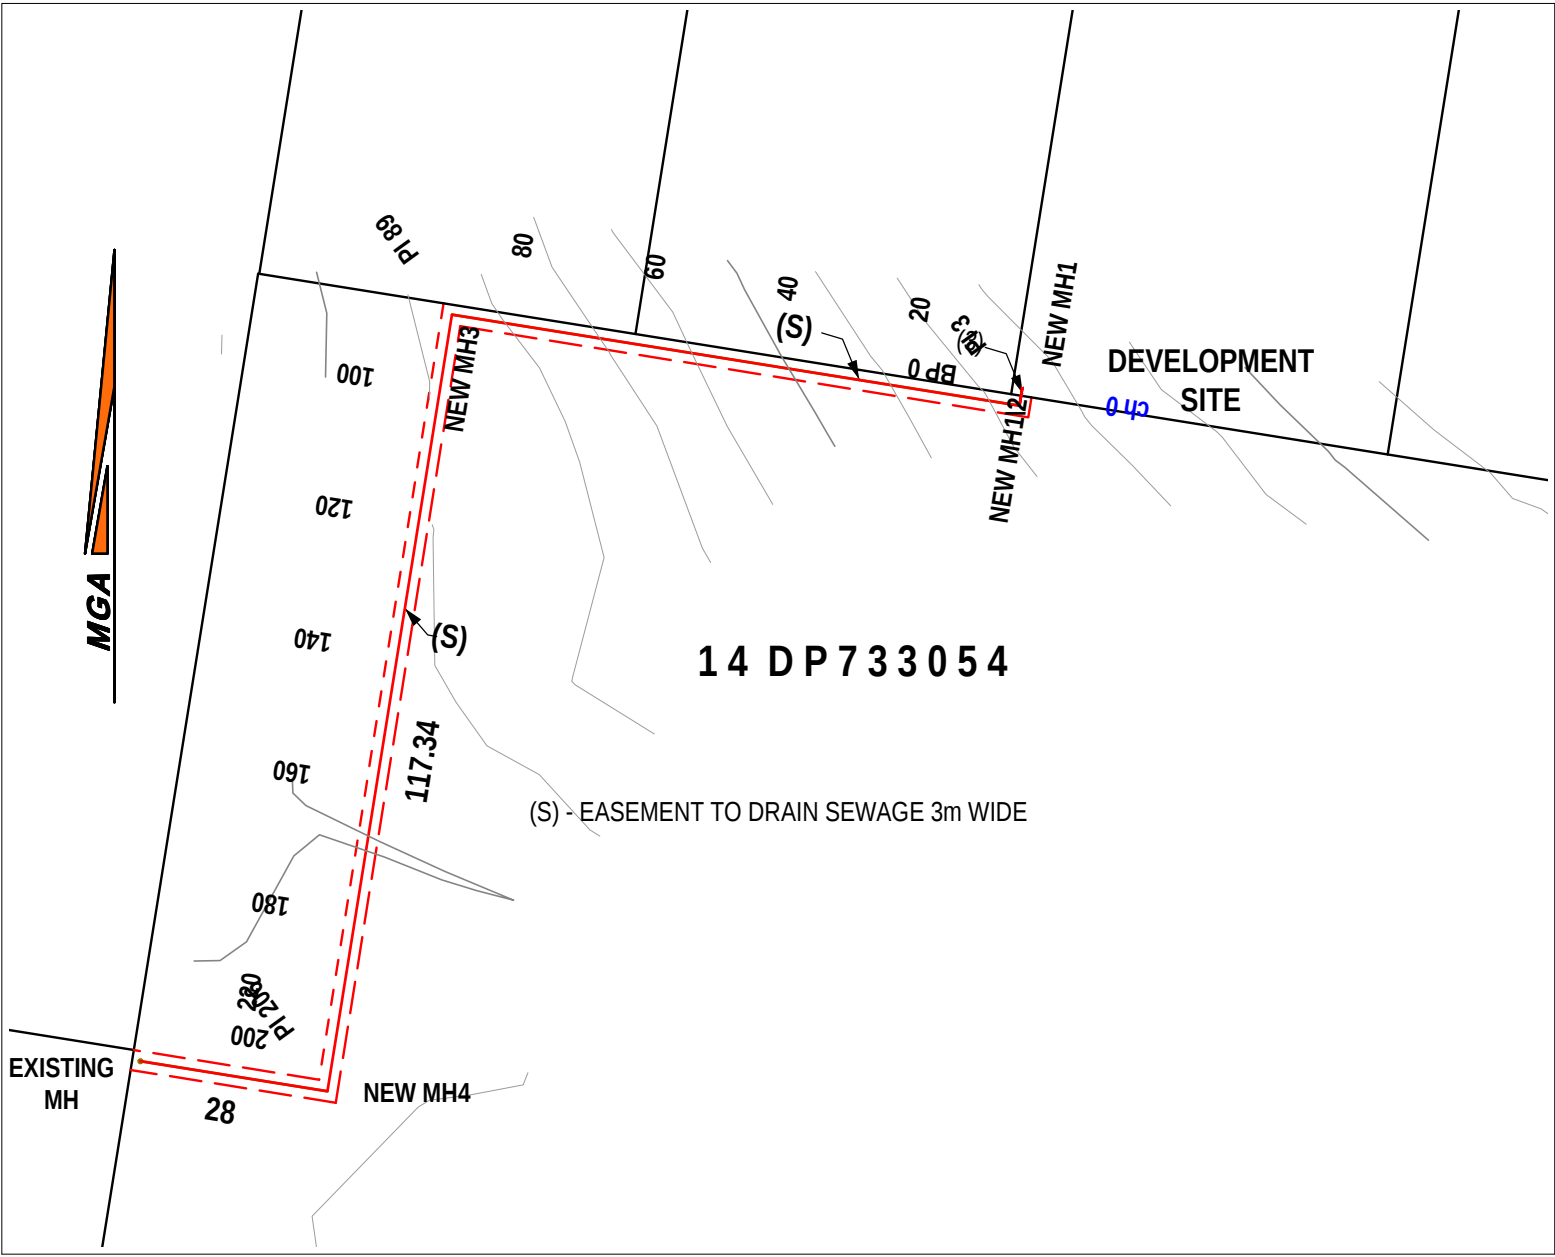

PROPOSED SEWER VERTICAL ALIGNMENT

