




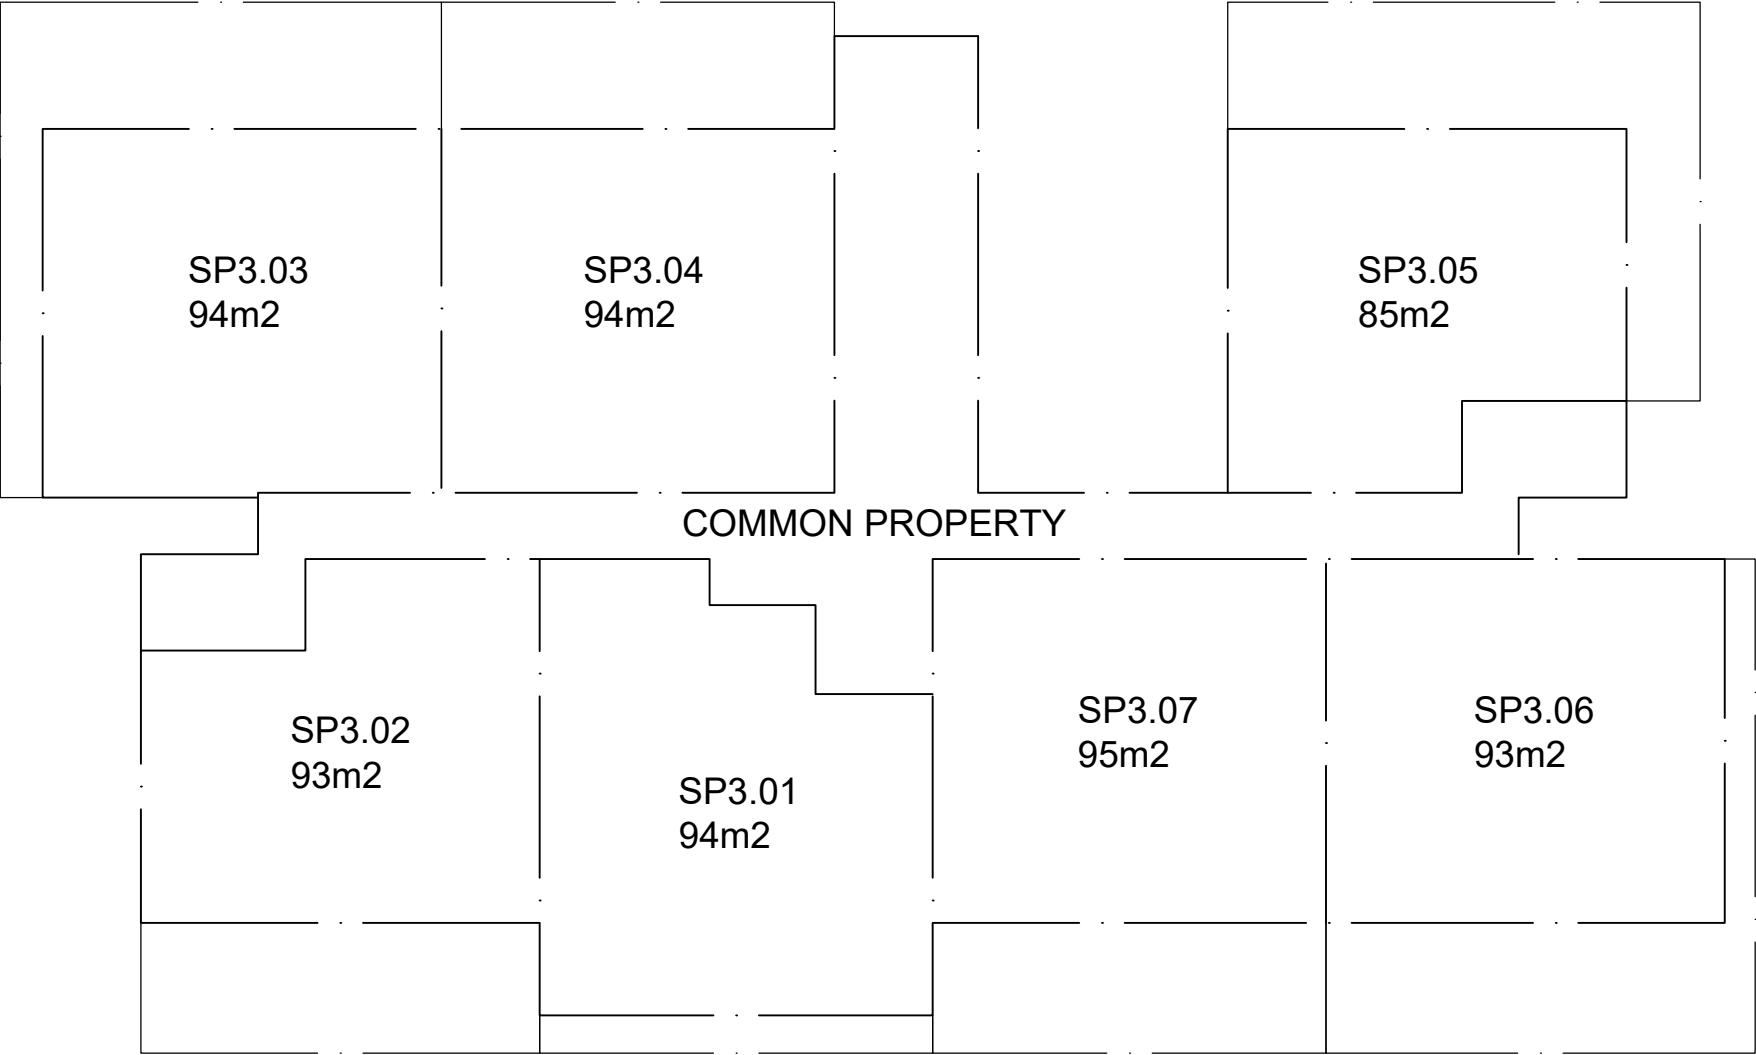


B LEVEL 1 (GROUND LEVEL)

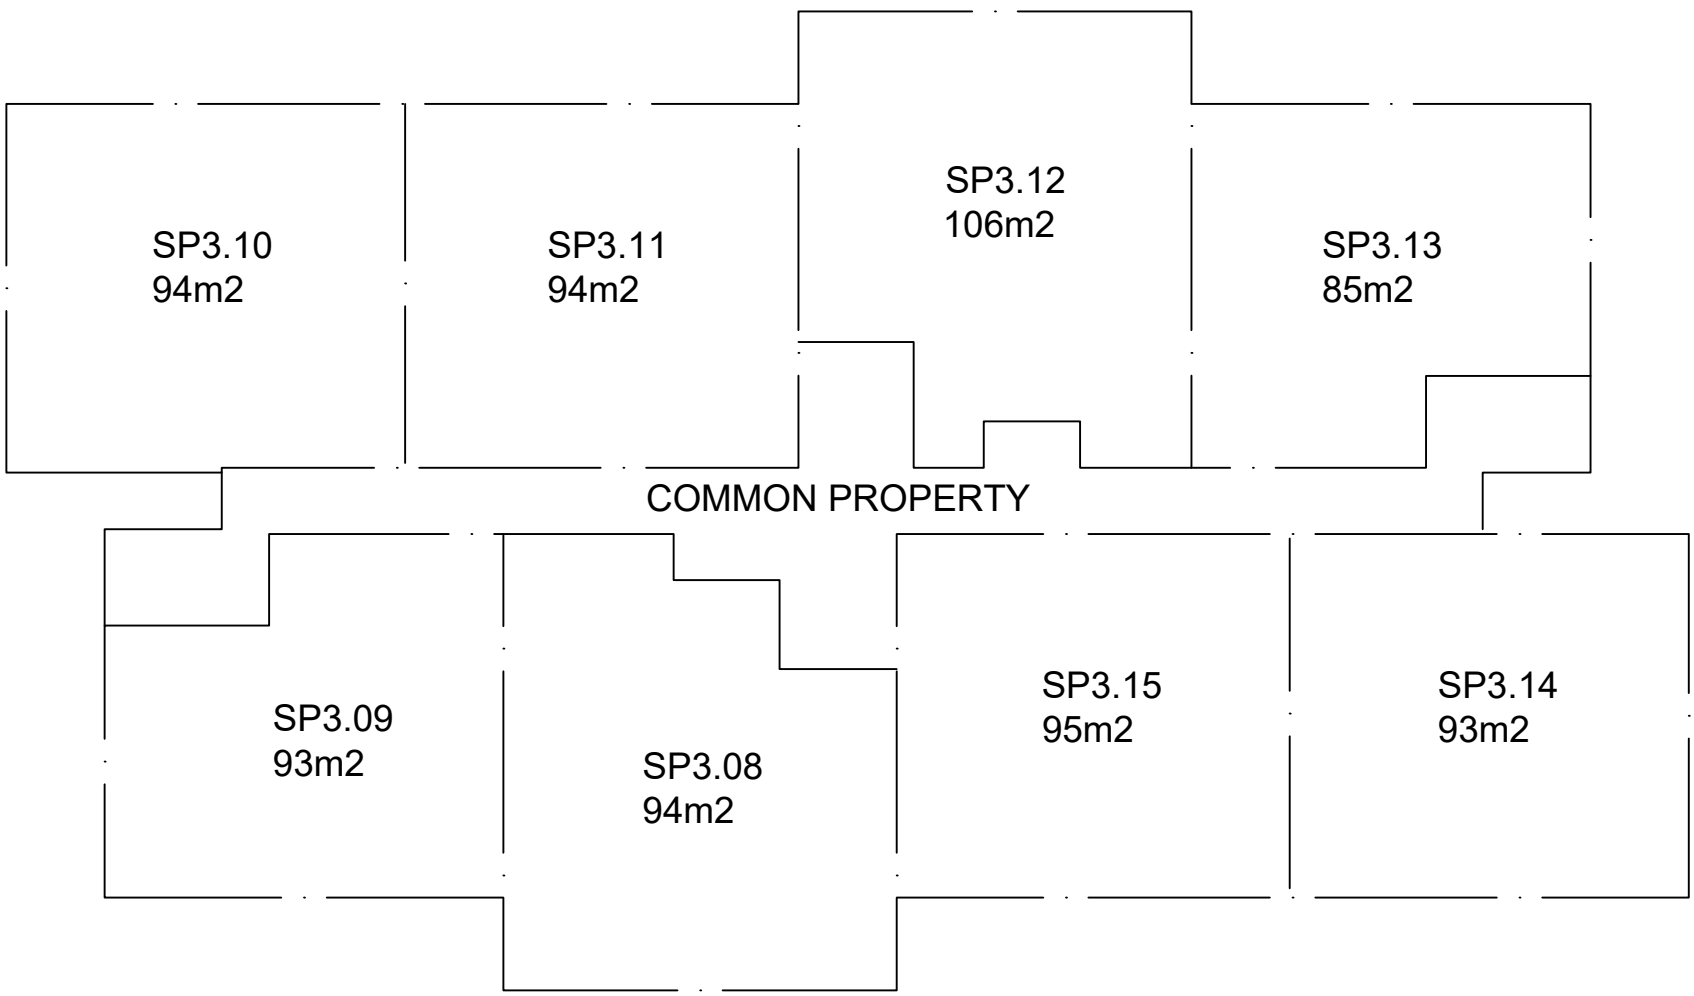


B LEVEL 2

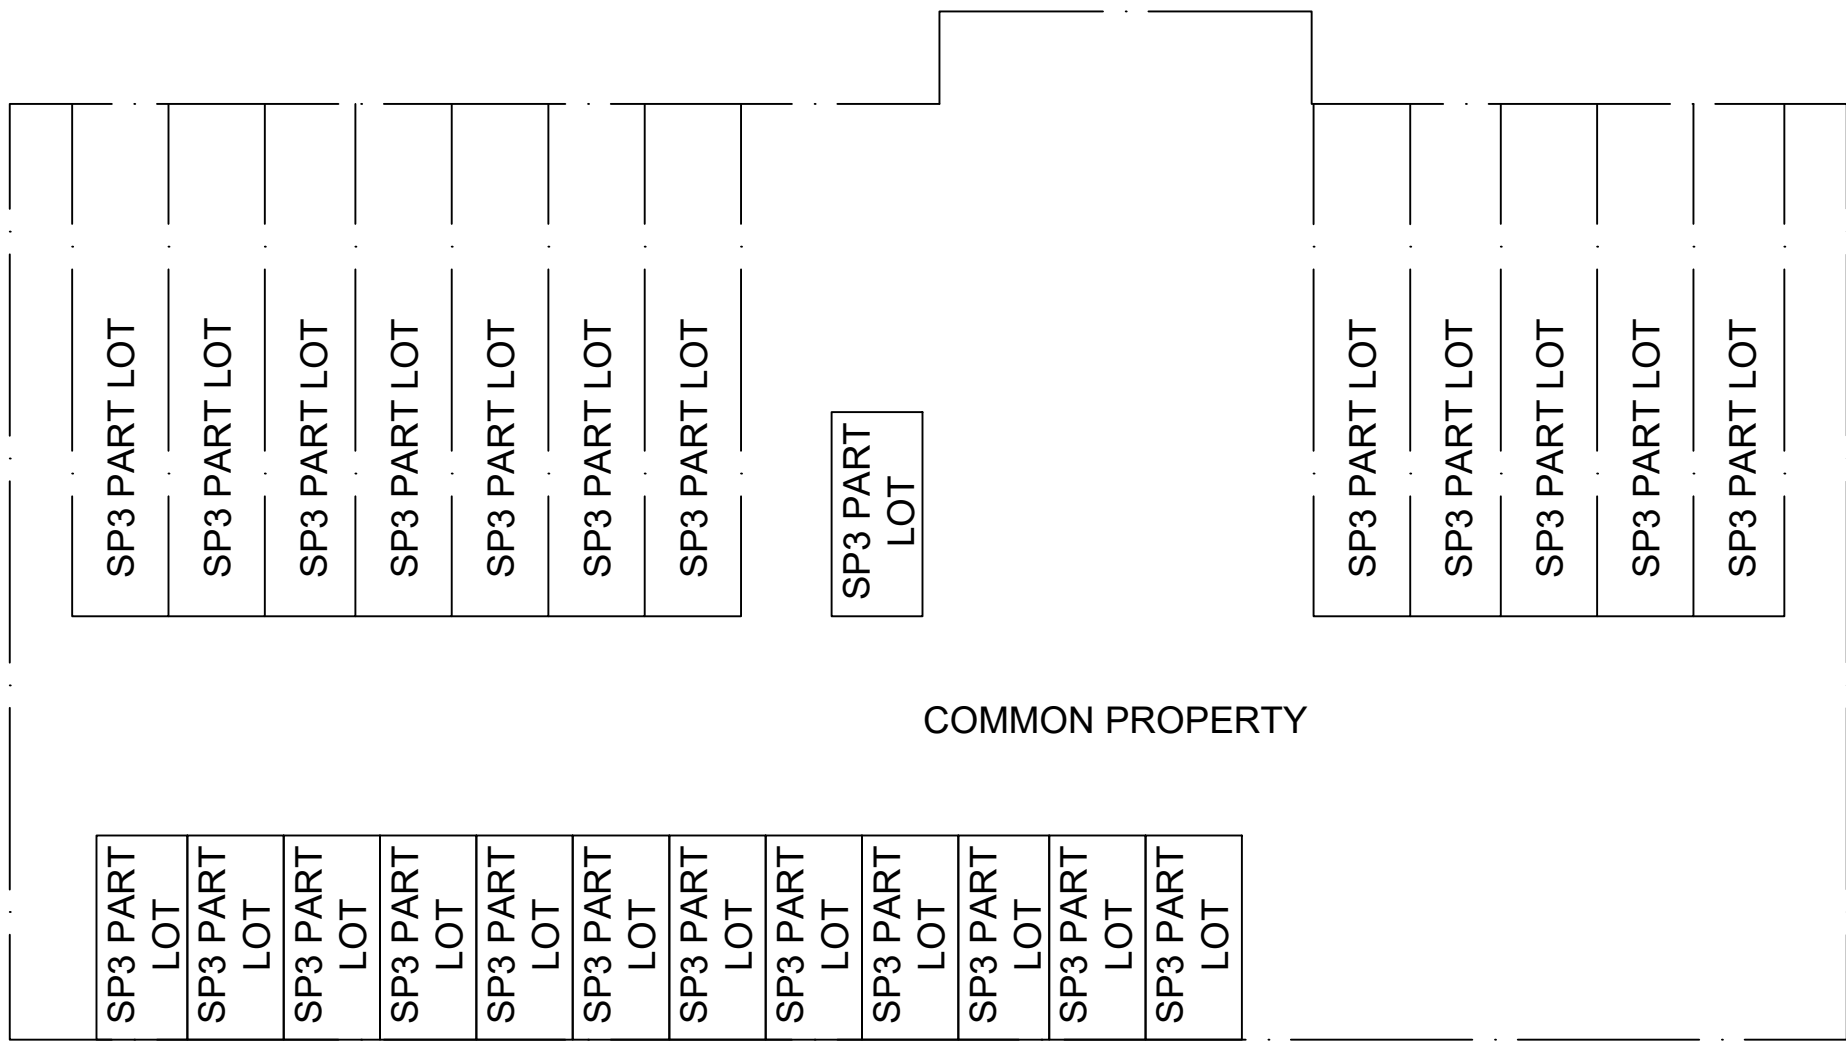

A PARKING LEVEL

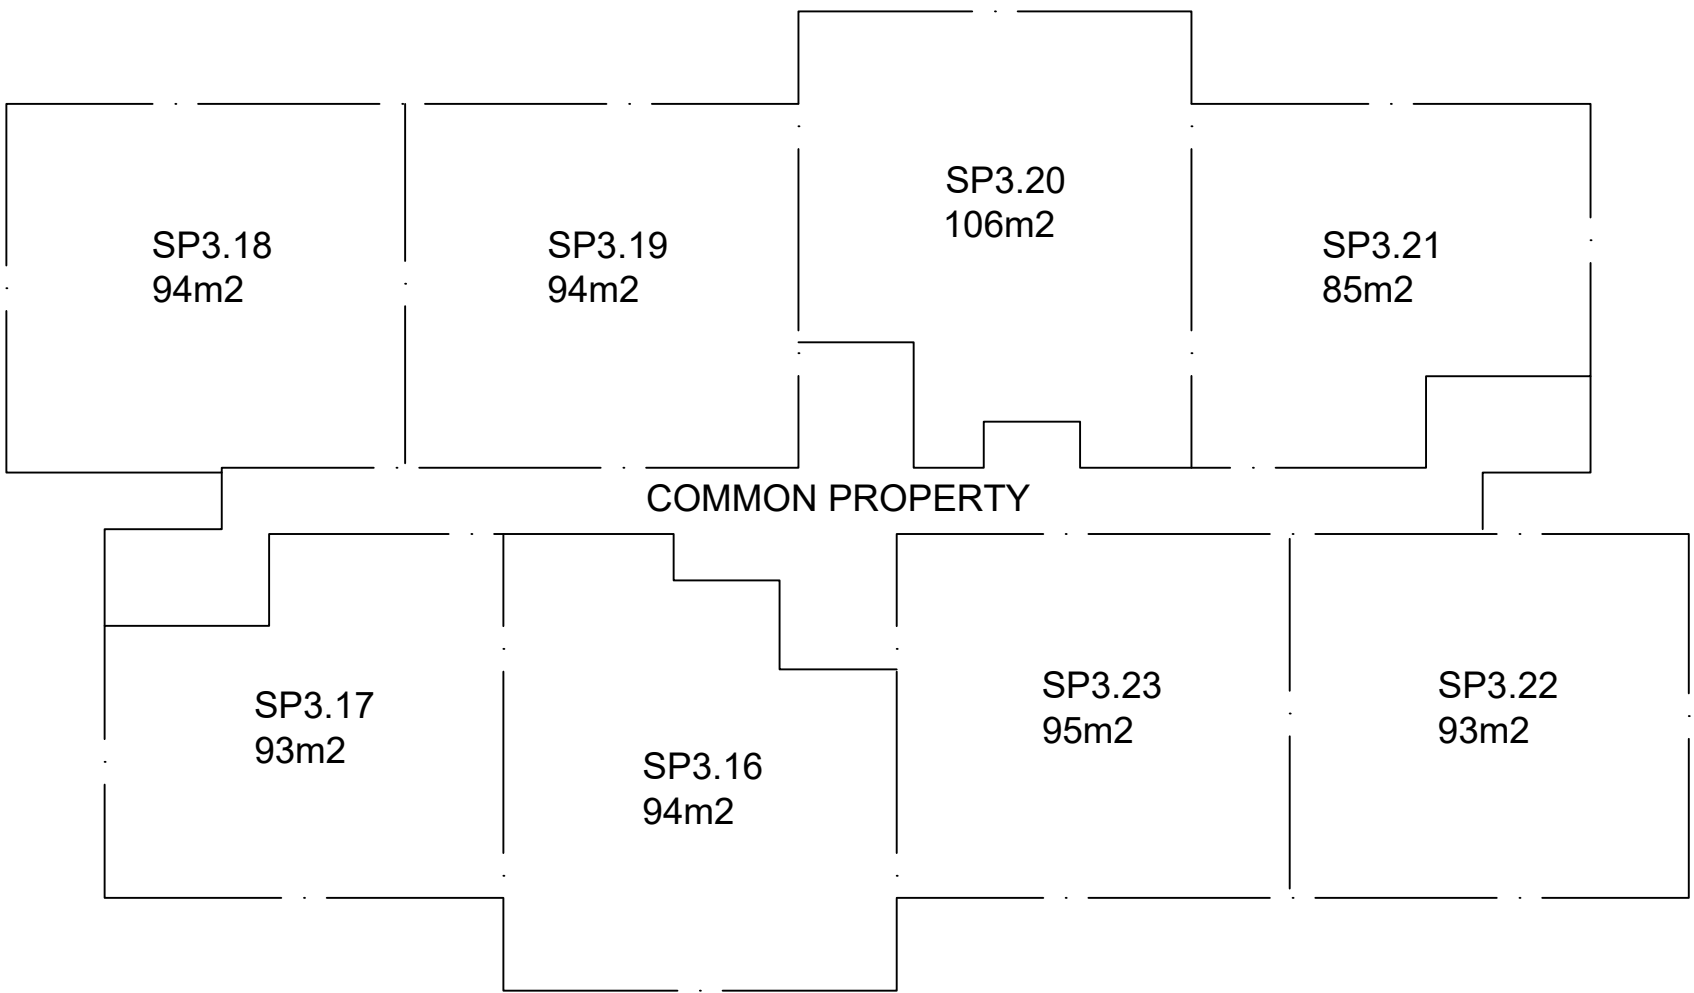

C LEVEL 3

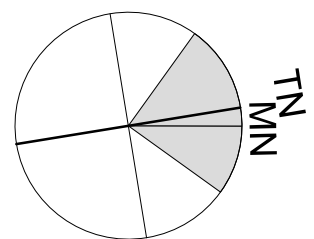

REVISIONS		
R	DATE	DESCRIPTION
A 04OCT23 DRAFT STRATA AREAS		
ARCHITECT		
PRELIMINARY NOT FOR CONSTRUCTION		
THIS DRAWING IS COPYRIGHT AND THE PROPERTY OF THE AUTHOR. IT MUST NOT BE RETAINED, COPIED OR USED WITHOUT THE EXPRESS AUTHORITY OF: MIJOLLO INTERNATIONAL PTY. LTD. ABN 50 145 079 090 PO BOX 295 MILSONS POINT NSW 1565 T 9922 1939 E office@mijollo.com ALL DIMENSIONS TO BE CHECKED ON SITE BEFORE COMMENCEMENT OF WORK. ALL DISCREPANCIES TO BE BROUGHT TO THE ATTENTION OF THE ARCHITECT. LARGER SCALE DRAWINGS AND WRITTEN DIMENSIONS TAKE PREFERENCE.		
CLIENT OATRIN PTY LTD		
PROJECT SUBDIVISION & MEDIUM DENSITY RESIDENTIAL DEVELOPMENT 86-92 OLD BAR ROAD, OLD BAR		
DRAWING APARTMENT BUILDING DRAFT STRATA PLAN		
PROJECT# 2040	DRAWING NUMBER A112-A	SCALE 1:200 @ A1
STAGE DA	LEADER ML	