PLAN FORM 6 (2020) WARNING: Creasing or fo	olding will lead to rejection			
DEPOSITED PLAN ADMINISTRATION SHEET Sheet 1 of 3 sheet(s)				
Office Use Only Registered: Title System:	Office Use Only DRAFT STAGE 2 PRINTED 16 MAY 2023 ISSUE 4			
PLAN OF SUBDIVISION OF LOT 3 DP	LGA: NEWCASTLE Locality: NEWCASTLE WEST Parish: NEWCASTLE County: NORTHUMBERLAND			
Survey Certificate I, KARL ROBERTSON of CMS Surveyors Pty Ltd 2/99a South Creek Rd, Dee Why a surveyor registered under the Surveying and Spatial Information Act 2002, certify that: *(a) The land shown in the plan was surveyed in accordance with the Surveying and Spatial Information Regulation 2017, is accurate and the survey was completed on, or *(b) The part of the land shown in the plan (*being/*excluding **) was surveyed in accordance with the Surveying and Spatial	Crown Lands NSW/Western Lands Office Approval I,			
Information Regulation 2017, the part enryeyed is accurate and the survey was completed on, the part not surveyed was compiled in accordance with that Regulation, or *(c) The land shown in this plan was compiled in accordance with the Surveying and Spatial Information Regulation 2017. Datum Line: X - Y	Subdivision Certificate I, *Authorised Person/*General Manager/*Registered Certifier, certify that the provisions of s.6.15 of the Environmental Planning and Assessment Act 1979 have been satisfied in relation to the proposed subdivision, new road or reserve set out herein. Signature: Registration number: Consent Authority: Date of endorsement: Subdivision Certificate number: *Strike through if inapplicable.			
Plans used in the preparation of survey/compilation. Surveyor's Reference: 21745_DSUB_STAGE 2	Statements of intention to dedicate public roads create public reserves and drainage reserves, acquire/resume land. Signatures, Seals and Section 88B Statements should appear on PLAN FORM 6A			

PLAN FORM 6A (2019)	DEPOSITED PLAN AD	MINISTRATION SHEET	Sheet 2 of 3 sheet(s)	
Registered:	Office Use Only		Office Use Only AFT GE 2	
PLAN OF SUBDIVISION OF LOT 3 DP		PRINTED 16 MAY 2023 ISSUE 4		
Subdivision Certificate number:		 This sheet is for the provision of the following information as required: A schedule of lots and addresses - See 60(c) SSI Regulation 2017 Statements of intention to create and release affecting interests in accordance with section 88B Conveyancing Act 1919 Signatures and seals- see 195D Conveyancing Act 1919 Any information which cannot fit in the appropriate panel of sheet 1 of the administration sheets. 		

LOT	STREET NUMBER	STREET NAME	STREET TYPE	LOCALITY
4				
5				

PURSUANT TO SEC. 88B OF THE CONVEYANCING ACT 1919 IT IS INTENDED TO CREATE:

- 1. EASEMENT FOR SUPPORT & SHELTER (WHOLE OF LOTS)
- 2. EASEMENT FOR SERVICES (WHOLE OF LOTS)
- 3. EASEMENT FOR FIRE EGRESS (WHOLE OF LÓTS)
- 4. RIGHT TO ACCESS SHARED FACILITIES (WHOLE OF LOTS)
- 5. RIGHT OF PUBLIC ACCESS (Y)
- 6. RIGHT OF ACCESS (Z)
- 7. RIGHT OF ACCESS (X)


PURSUANT TO SEC. 88B OF THE CONVEYANCING ACT 1919 IT IS INTENDED TO RELEASE:

1. EASEMENT FOR CONSTRUCTION (WHOLE OF LOTS 1 AND 2) DP......

If space is insufficient use additional annexure sheet

Surveyor's Reference: 21745_DSUB_STAGE 2

PLAN FORM 6A (2019) DEPOSITED PLAN A	DMINISTRATION SHEET Sheet 3 of 3 sheet(s)
Office Use Onl	Office Use Only DRAFT STAGE 2
PLAN OF SUBDIVISION OF LOT 3 DP	
Subdivision Certificate number:	This sheet is for the provision of the following information as required: • A schedule of lots and addresses - See 60(c) SSI Regulation 2017 • Statements of intention to create and release affecting interests in
Date of Endorsement:	 accordance with section 88B Conveyancing Act 1919 Signatures and seals- see 195D Conveyancing Act 1919 Any information which cannot fit in the appropriate panel of sheet 1 of the administration sheets.
If space is insufficient us	e additional annexure sheet
Surveyor's Reference: 21745_DSUB_STAGE 2	

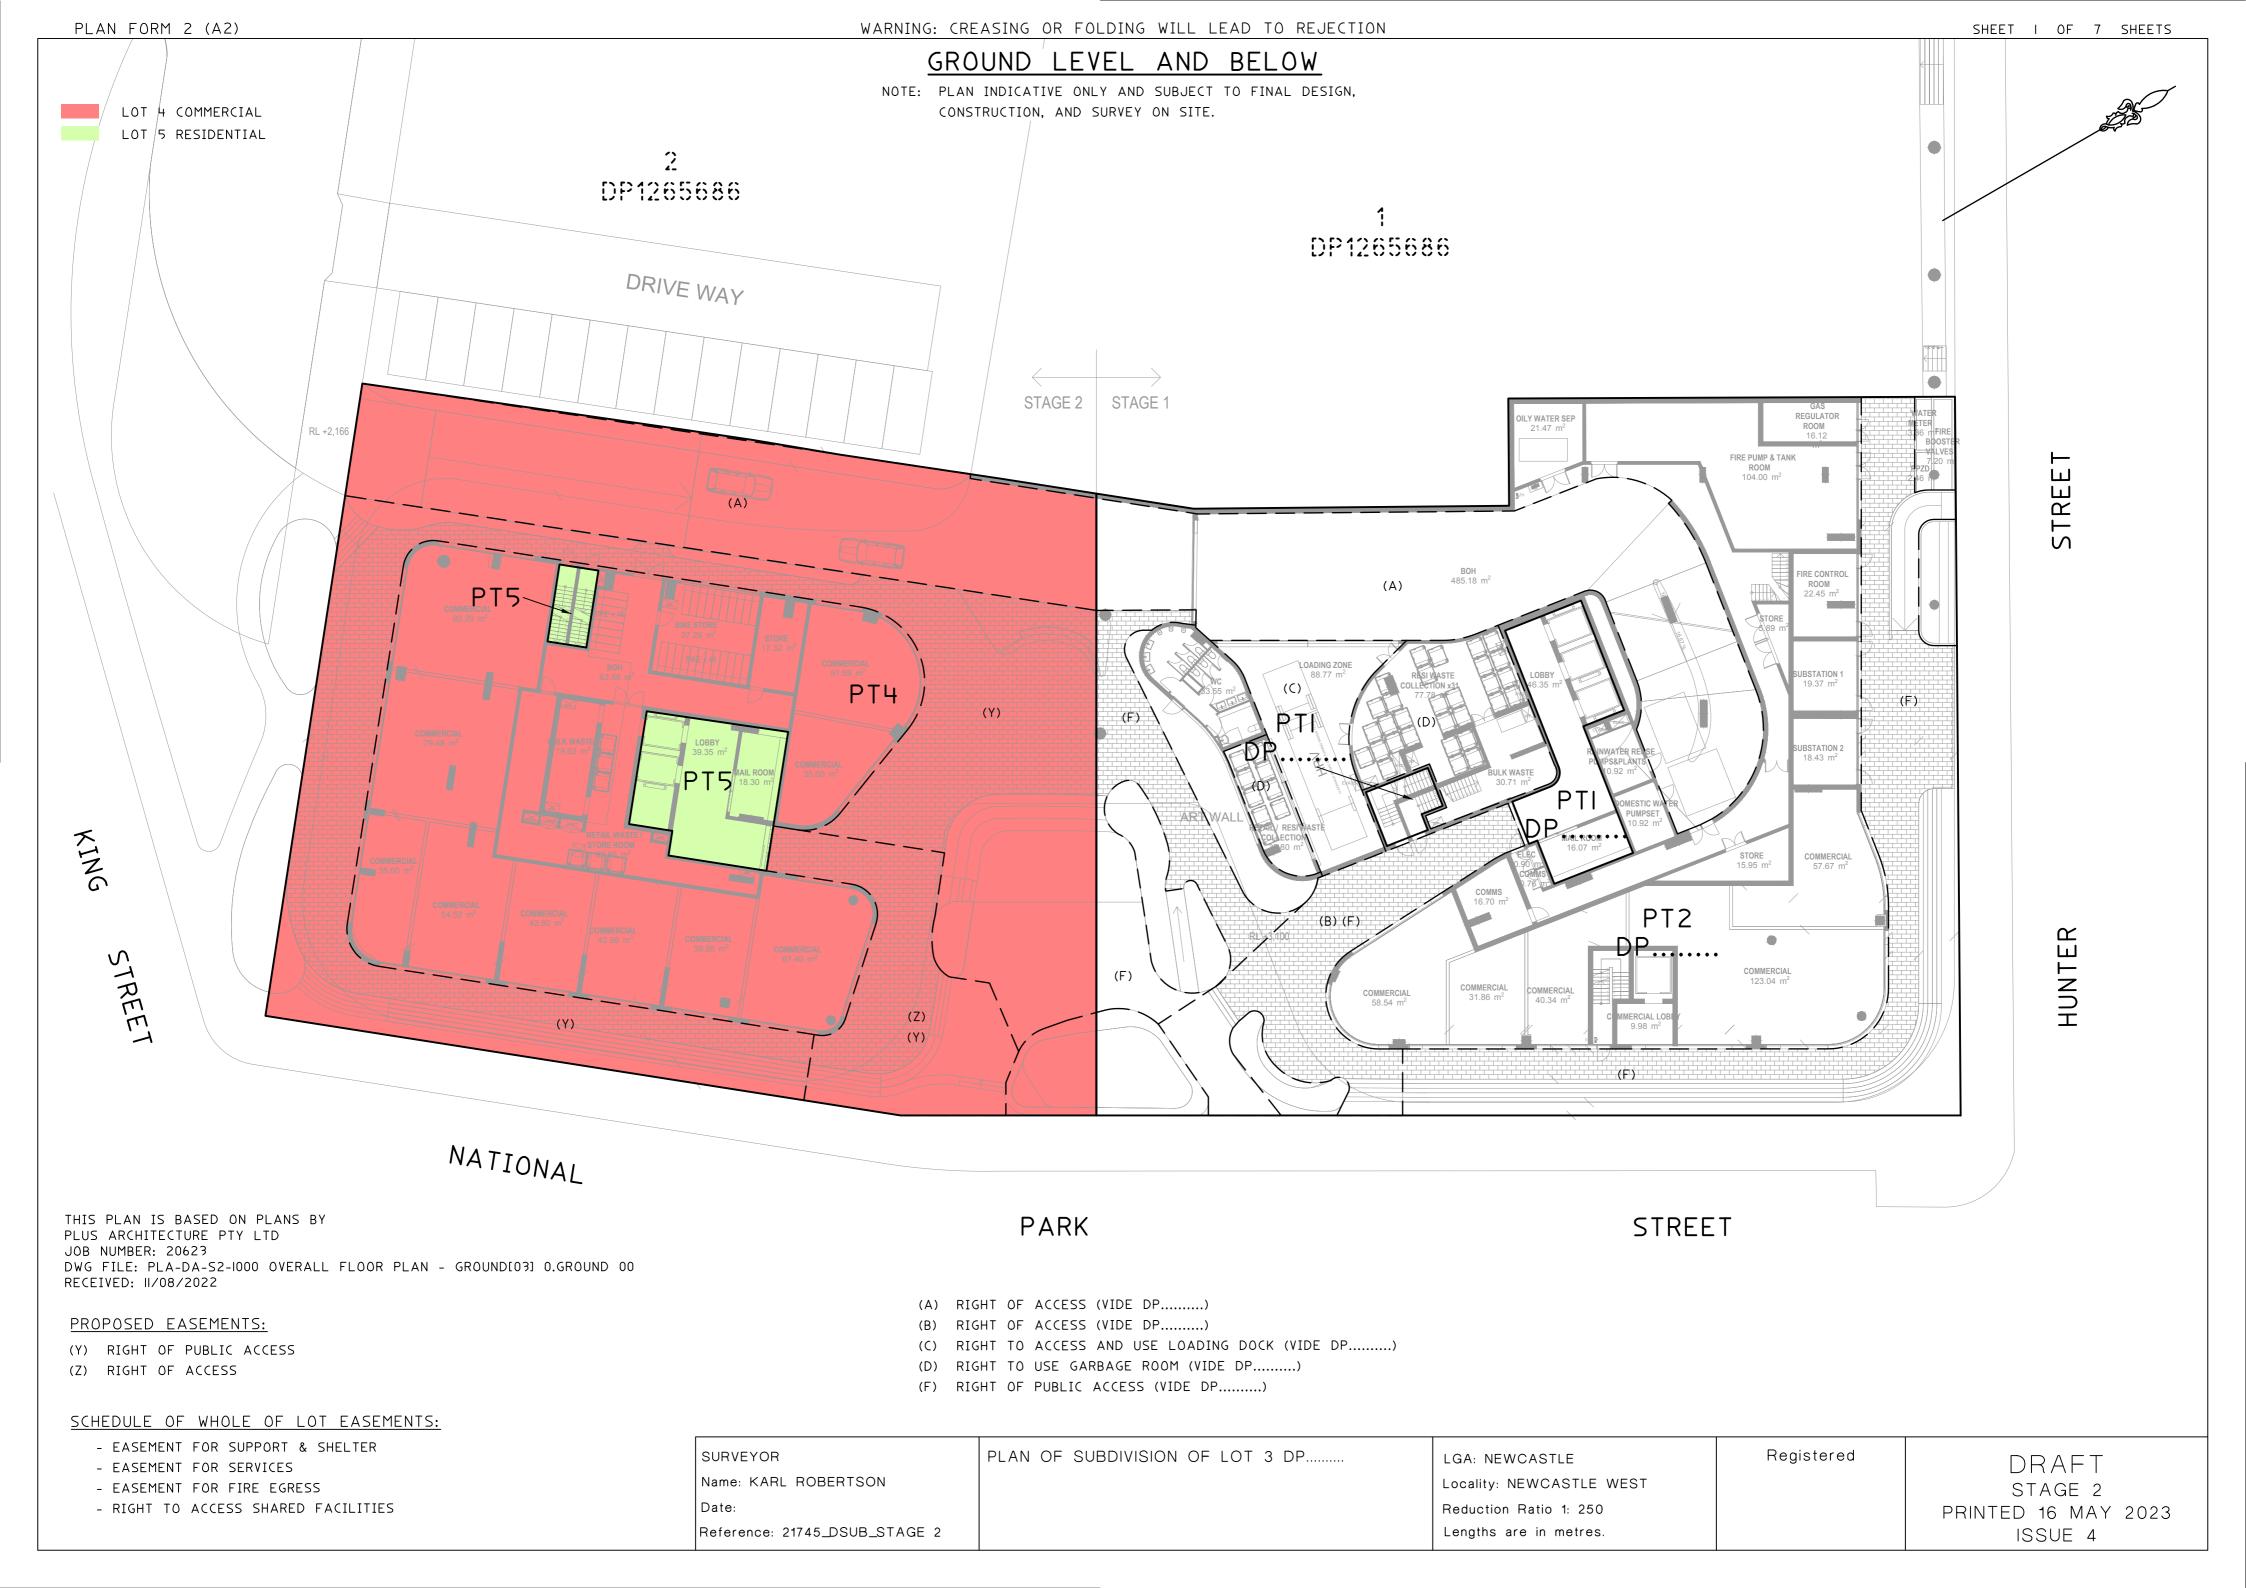



SCHEDULE OF WHOLE OF LOT EASEMENTS:

- EASEMENT FOR SUPPORT & SHELTER
- EASEMENT FOR SERVICES
- EASEMENT FOR FIRE EGRESS
- RIGHT TO ACCESS SHARED FACILITIES

SURVEYOR

Name: KARL ROBERTSON


Date:


Reference: 21745_DSUB_STAGE 2

PLAN OF SUBDIVISION OF LOT 3 DP.....

LGA: NEWCASTLE
Locality: NEWCASTLE WEST
Reduction Ratio 1: 250
Lengths are in metres.

Registered

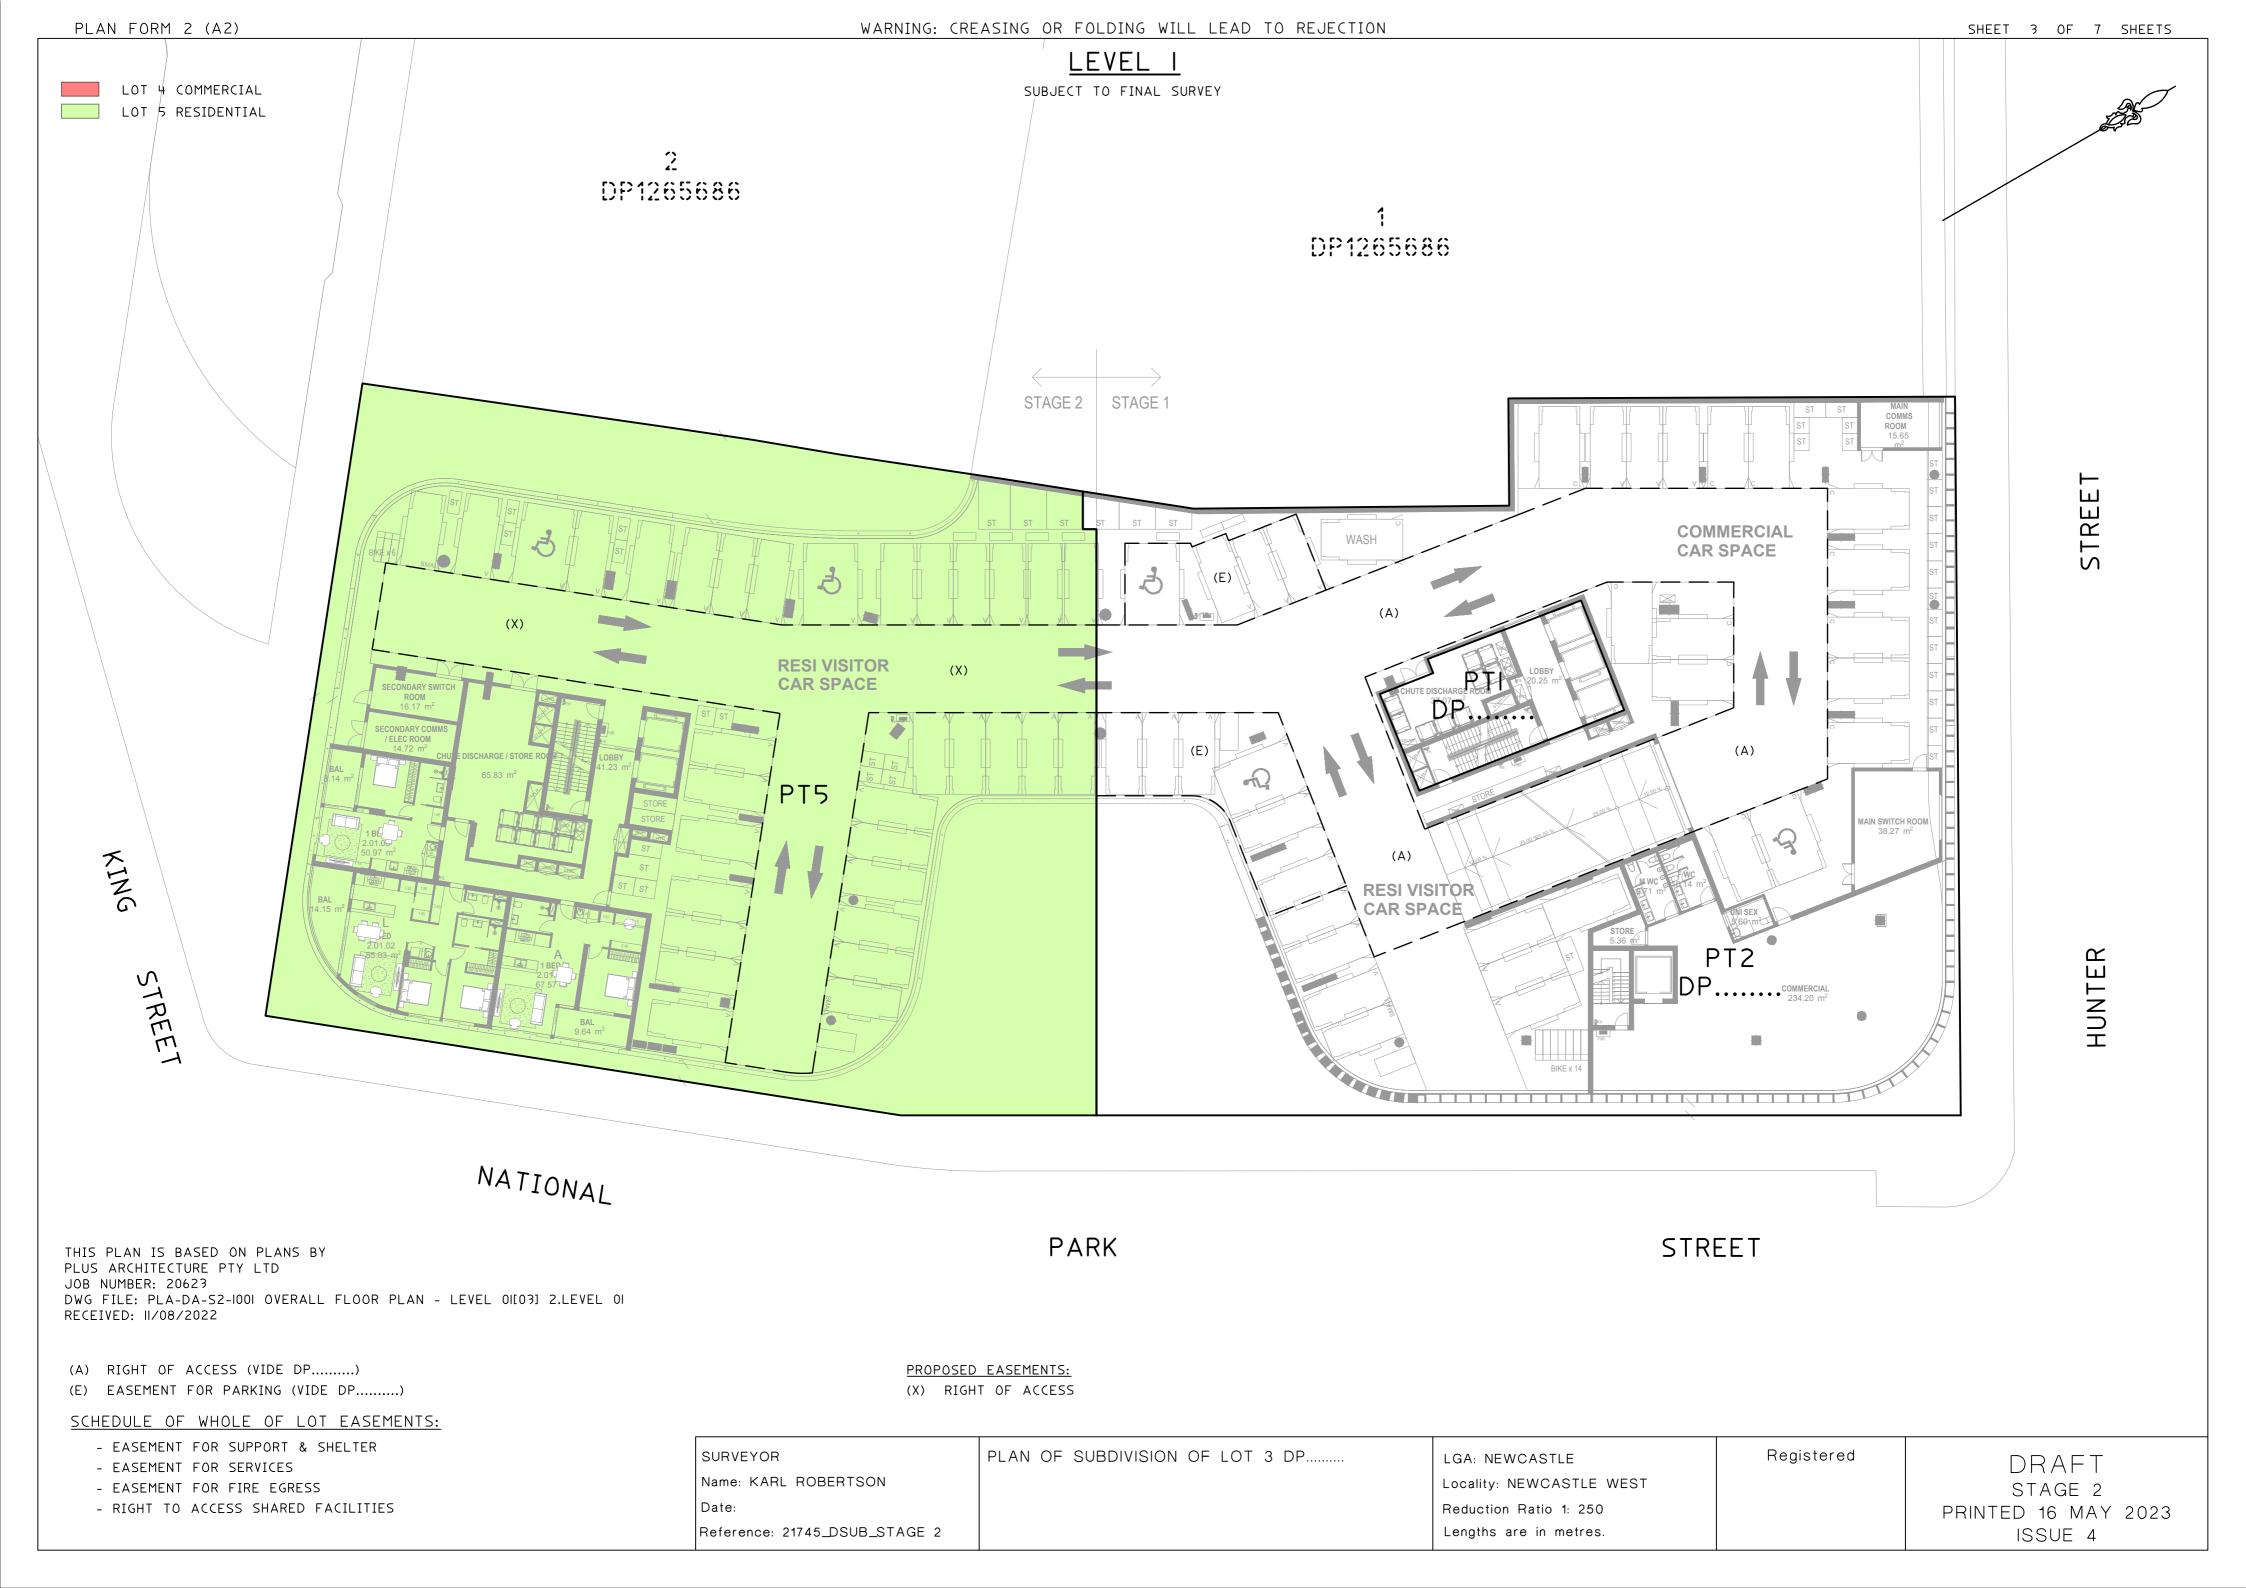

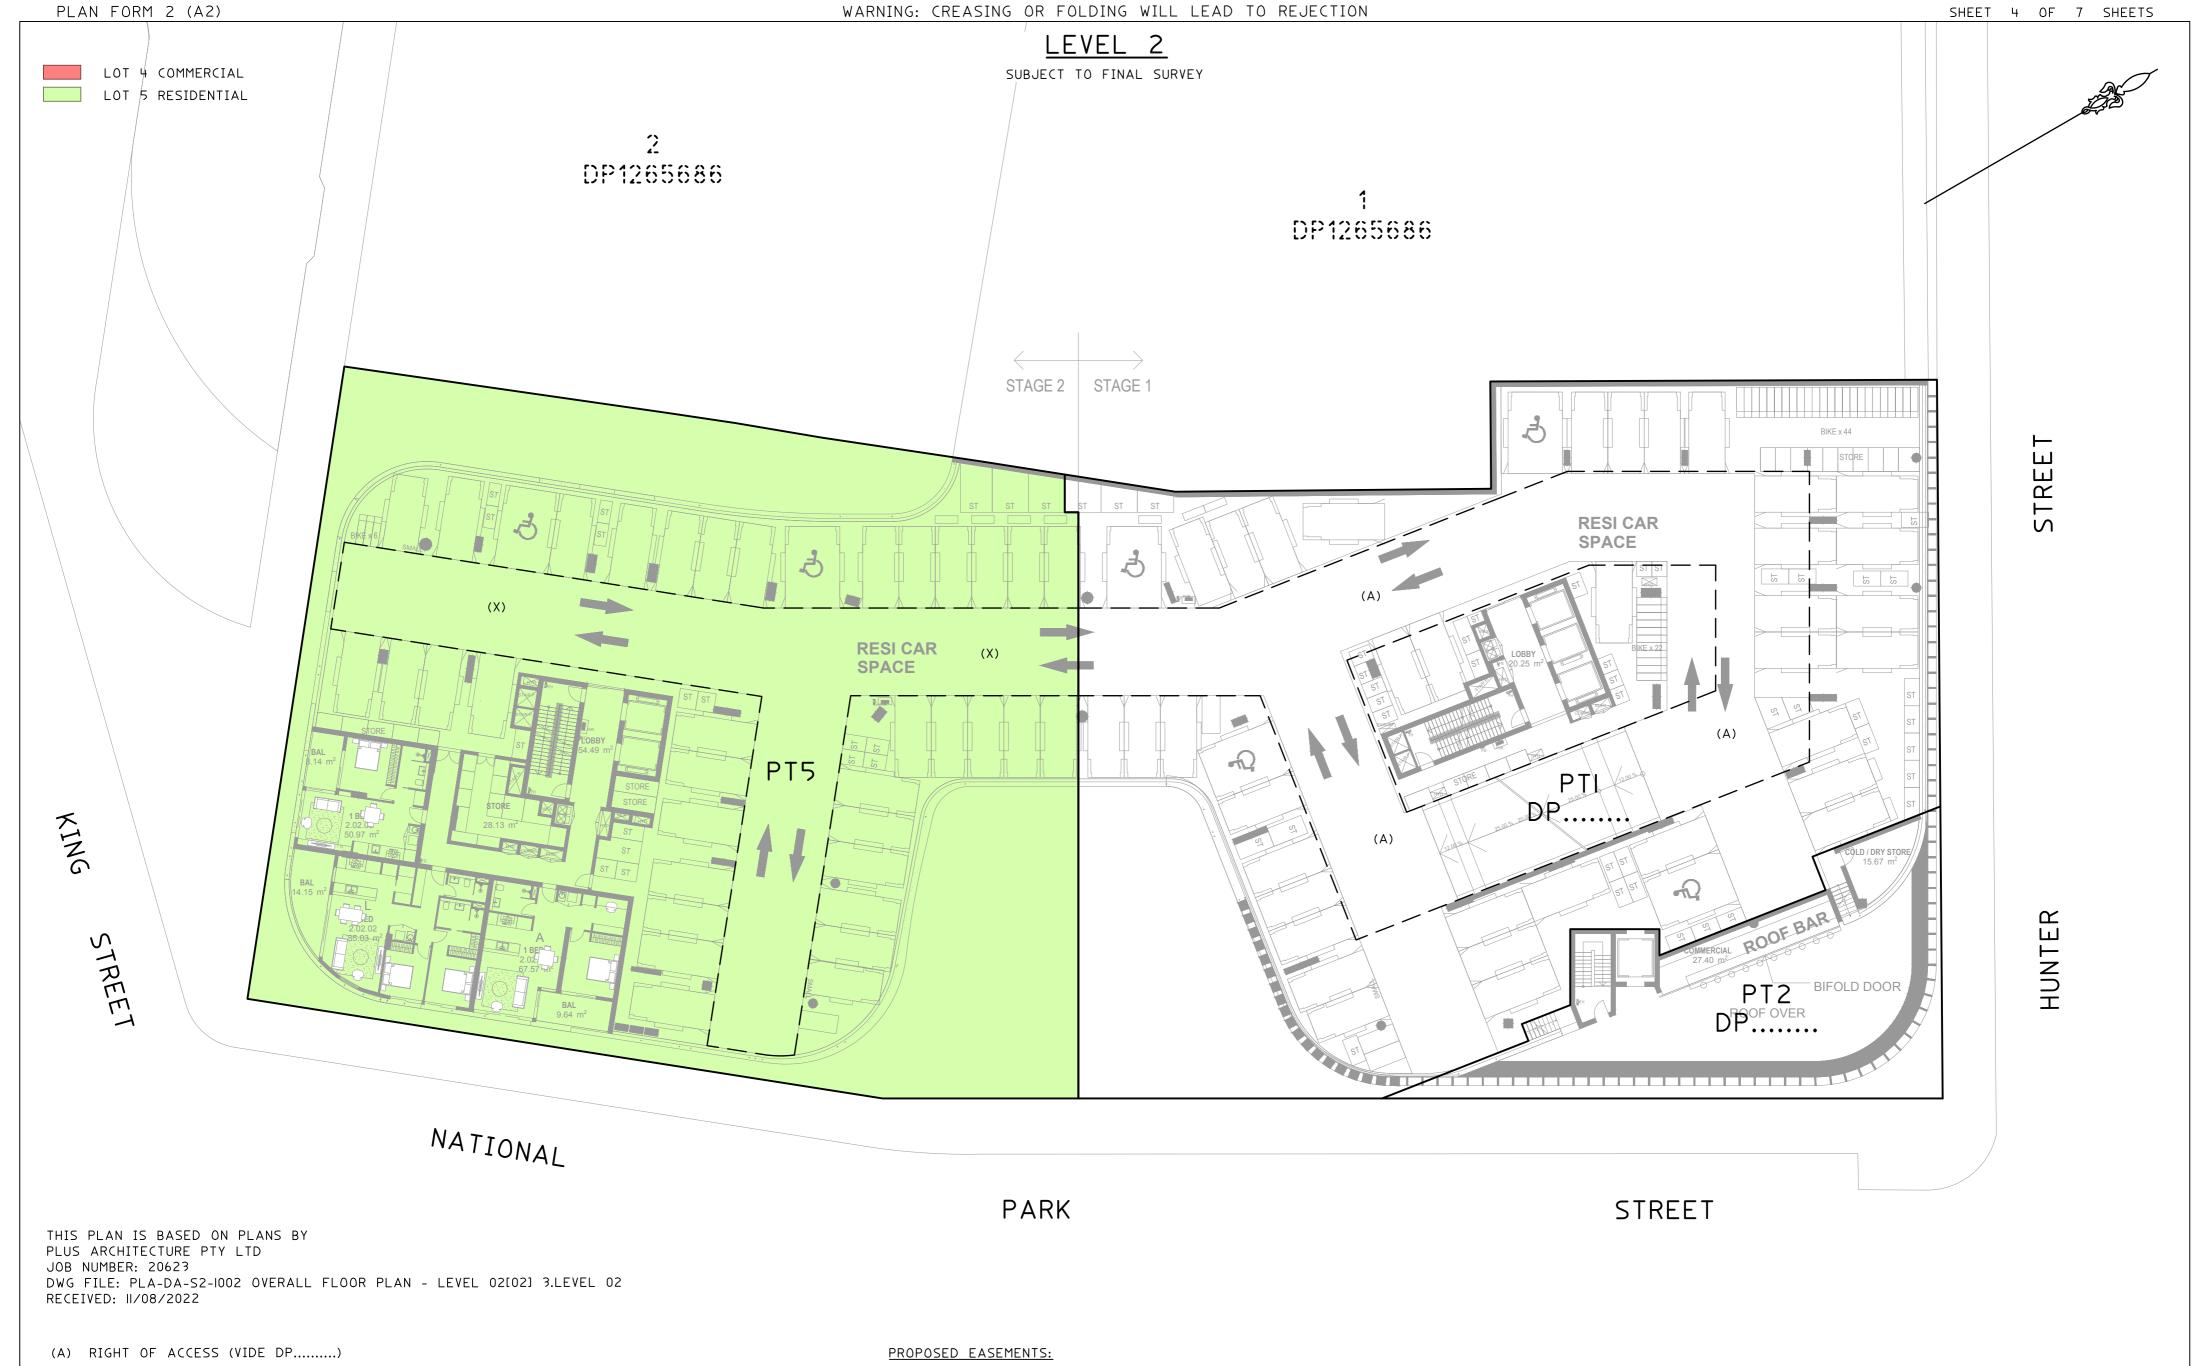

SCHEDULE OF WHOLE OF LOT EASEMENTS:

- EASEMENT FOR SUPPORT & SHELTER
- EASEMENT FOR SERVICES
- EASEMENT FOR FIRE EGRESS
- RIGHT TO ACCESS SHARED FACILITIES

(X) RIGHT OF ACCESS

Reference: 21745_DSUB_STAGE 2

SURVEYOR PLAN OF SUBDIVISION OF LOT 3 DP..... Name: KARL ROBERTSON Date:

LGA: NEWCASTLE Locality: NEWCASTLE WEST Reduction Ratio 1: 250 Lengths are in metres.

Registered



(A) RIGHT OF ACCESS (VIDE DP.....)

SCHEDULE OF WHOLE OF LOT EASEMENTS:

- EASEMENT FOR SUPPORT & SHELTER
- EASEMENT FOR SERVICES
- EASEMENT FOR FIRE EGRESS
- RIGHT TO ACCESS SHARED FACILITIES

PROPOSED EASEMENTS:
(X) RIGHT OF ACCESS

DI ANI OF CURRI

Reference: 21745_DSUB_STAGE 2

LGA: NEWCASTLE
Locality: NEWCASTLE WEST
Reduction Ratio 1: 250
Lengths are in metres.

Registered



(A) RIGHT OF ACCESS (VIDE DP.....)

SCHEDULE OF WHOLE OF LOT EASEMENTS:

- EASEMENT FOR SUPPORT & SHELTER
- EASEMENT FOR SERVICES
- EASEMENT FOR FIRE EGRESS
- RIGHT TO ACCESS SHARED FACILITIES

PROPOSED EASEMENTS:
(X) RIGHT OF ACCESS

Reference: 21745_DSUB_STAGE 2

SURVEYOR
Name: KARL ROBERTSON
Date:

PLAN OF SUBDIVISION OF LOT 3 DP.......

LGA: NEWCASTLE
Locality: NEWCASTLE WEST
Reduction Ratio 1: 250
Lengths are in metres.

Registered D
ST
PRINTED

