


LANDSCAPE DEVELOPMENT APPLICATION

PROPOSED CANCER CARE FACILITY 88-90 CORNWALL STREET, TAREE NSW 2430

Drawing Schedule		
Sheet	Title	Revision
LDA000	COVER PAGE	2
LDA100	LANDSCAPE PLAN	2
LDA200	LANDSCAPE PLANTING PALETTE	2


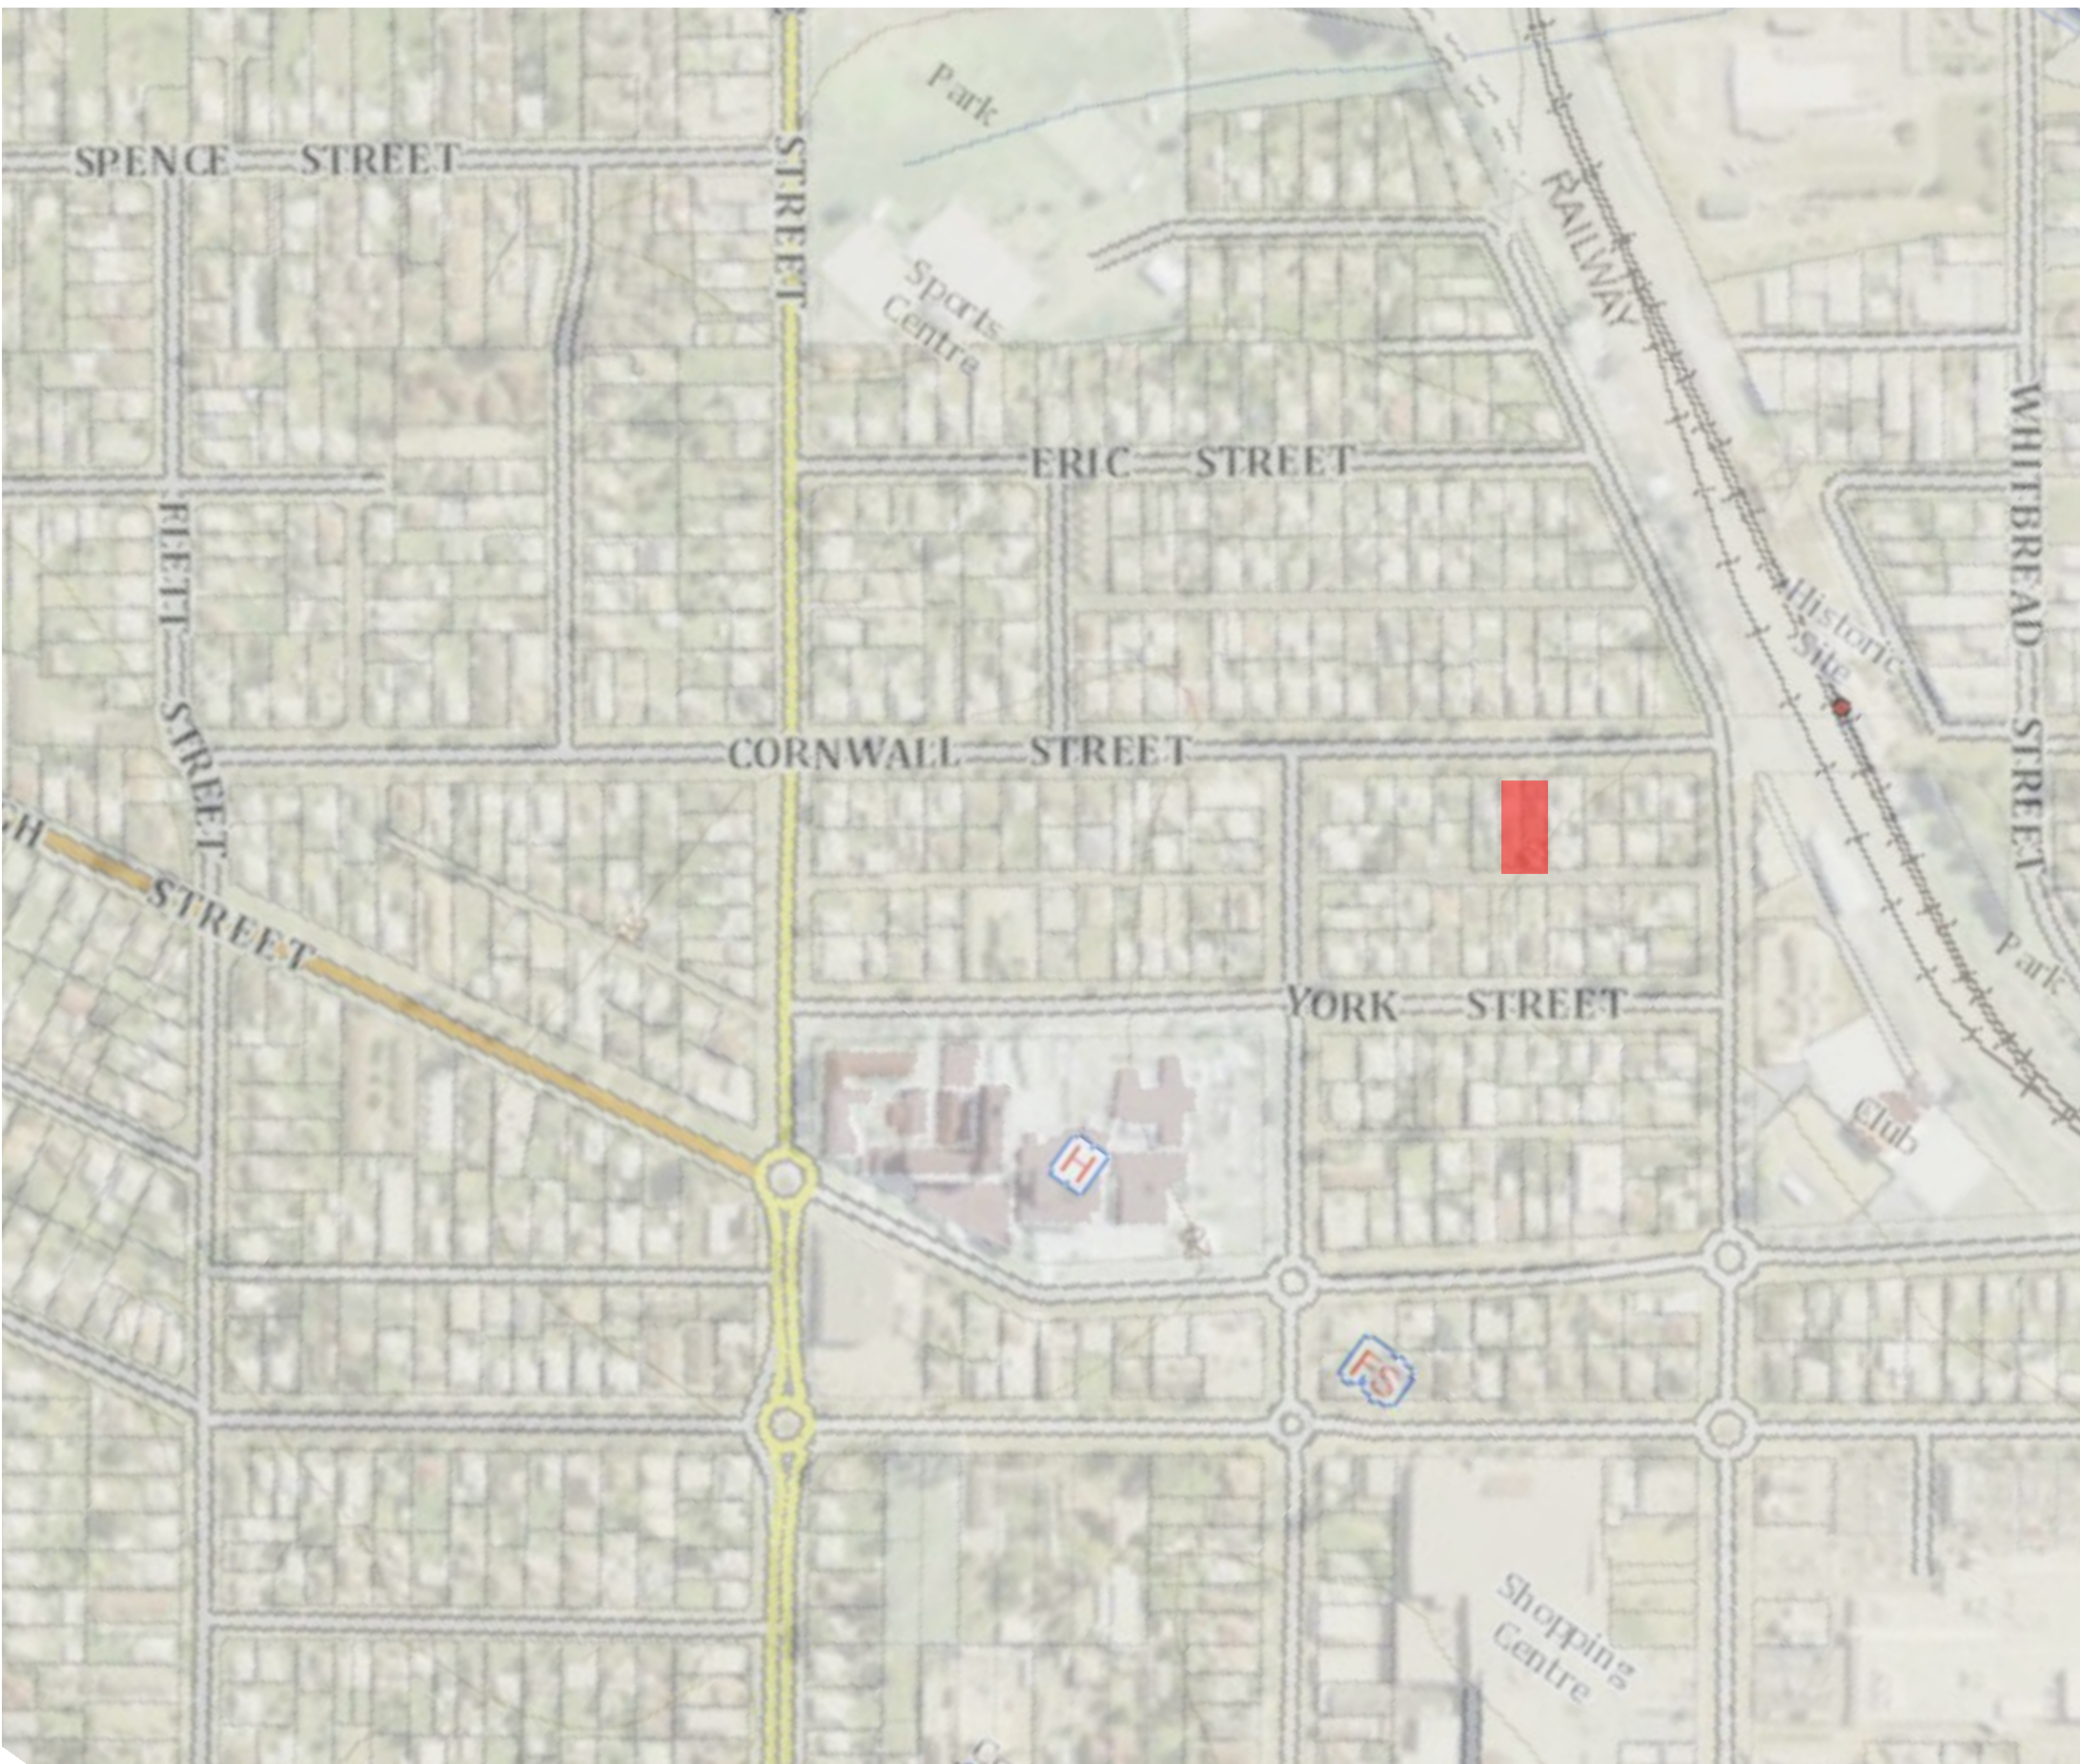


1 LOCALITY PLAN
Scale: NTS



2 SITE PLAN
Scale: 1:200

0 5 10 M

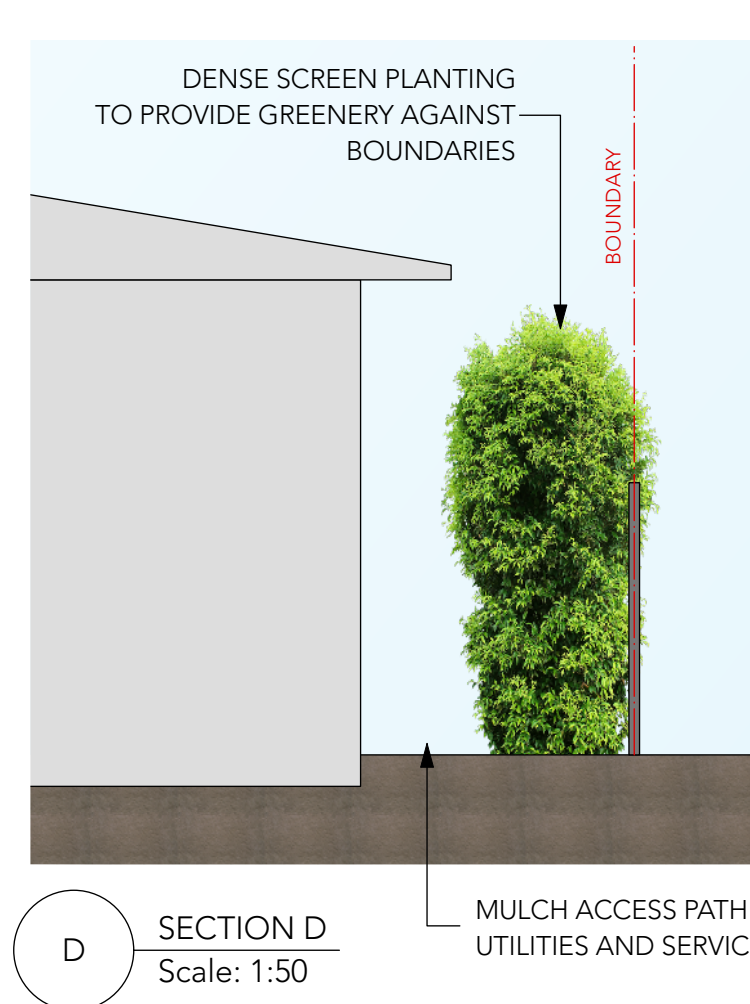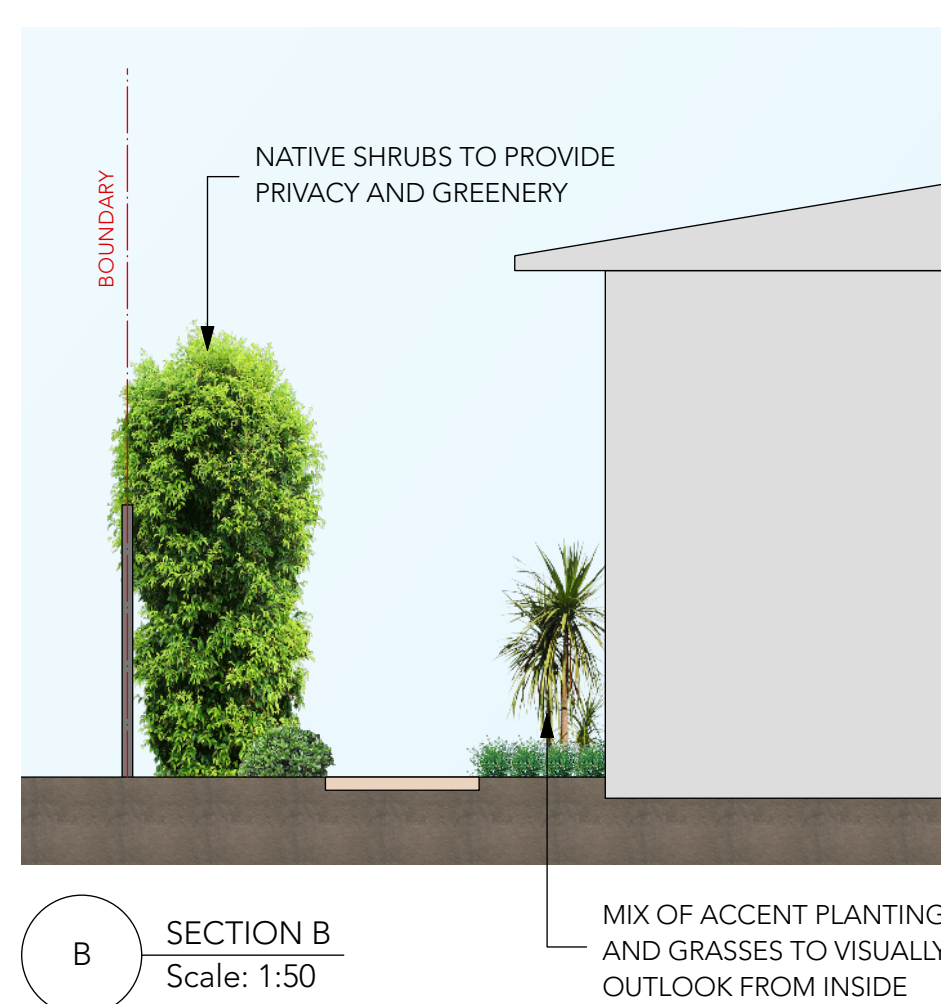

-
- This architectural site plan illustrates the layout of a medical facility, featuring a central building with various functional areas and surrounding outdoor spaces. The plan includes the following details:
- Building Layout:**
 - Consultation & Treatment:** CONSULT 1, CONSULT 2, INTERVIEW, PHYSICS STORE, LINAC EQUIPMENT, LINAC TREATMENT.
 - Reception & Waiting:** RECEPTION, WAIT, SUB-WAIT.
 - Storage & Utility:** CU / CLINICAL STORE, BED HOLD / NURSE / TREATMENT, CHG, DIRTY UTILITY, LINEN, STORE, ACC.WC SHOWER.
 - Pharmacy & Management:** PHARMACY, NURSE UNIT MANAGER, CHEMOTHER.
 - CT Planning & Control:** CT PLANNING, CONTROL.
 - Other Rooms:** MSB, UPS, RT STORE, FHR / FH, HB, CORRIDOR.
 - Entrances & Outdoor Areas:**
 - Entrance Porches:** ENTRY PORCH (RL 13.88), ENTRY (RL 13.13).
 - Landscaping:** MULCH SURFACE AROUND SUB STATION, MULCH SURFACE AROUND SERVICES, 6-SYA, 7-CVG, 13-COS, 11-SYA, 15-COS, 7-SYA, 3-SCS, 2-CYA, 2-BB, 28-DCC, 15-DCC, 10-WFW.
 - Other Features:** SUBSTATION, AMBULANCE BAY & PICK-UP / DROP-OFF ZONE, WASTE & BIN WASH, 1-DOE, 1-HYF, 11-POL, 1-CEG, 2-BSB, 1-DOE, 5-CO, 1-DOE, 7-HVM, 3-NGS, 2-COS, 8-DCC, 3-PX, 2-COS, 11-LLL, 5-PX, 7-NGS, 2-COS, 5-COS, 3-RE, 25-DCC, 29-SCS.
 - Annotations & Markers:**
 - Elevations:** RL 13.88, RL 13.13, RL 12.50, RL 12.78, RL 12.75, RL 13.04, RL 12.65.
 - North Arrow:** Indicated by a circle with 'A' and '100'.
 - Other Markers:** EX 13.40, EX 13.70, EX 13.40, EX 13.70.

dwg no: LDA100
Project no: 2217
rev: 2
date: 01/11/2022
scale: 1:100 @A1

TREES



Banksia integrifolia
(Coastal Banksia)

Brachychiton acerifolius
(Illawarra Flame Tree)

Ceratopetalum gummiferum
(Christmas Bush)

Cupaniopsis anacardioides
(Tuckeroo)

Cyathea cooperi
(Tree Fern)

Elaeocarpus eumundii
(Quandong)

Elaeocarpus reticulatus
(Blueberry Ash)

Hymenosporum flavum
(Native Frangipani)

SHRUBS



Acmena smithii
(Allyn Magic)

Banksia spinulosa
(Bush Candles)

Callistemon viminalis 'Green John'
(Dwarf Callistemon)

Correa reflexa
(White Correa)

Cordyline stricta
(Cordyline)

Crinum pedunculatum
(Swamp Lily)

Doryanthes excelsa
(Gymea Lily)

Hymenosporum flavum 'Gold Nugget'
(Native Frangipani)

Nandina domestica
(Sacred Bamboo)

Philodendron xanadu
(Philodendron)

GRASSES



Rhaps excelsa
(Lady Palm)

Syzygium australe 'Cascade'
(Lilly Pilly)

Syzygium australe 'Pinnacle'
(Lilly Pilly)

Westringia fruticosa 'Grey Box'
(Coastal Rosemary)

Westringia fruticosa 'Wynabbie Gem'
(Coastal Rosemary)



Dianella caerulea 'Cassa Blue'
(Flax Lily)

Dianella revoluta
(Flax Lily)

Lomandra longifolia 'Labill'
(Lomandra Cv)

Lomandra longifolia 'Tanika'
(Lomandra Cv)

Poa labillarderi 'Eskdale'
(Poa)

GROUNDCOVERS



Goodenia ovata 'Prostrate'
(Goodenia)

Myoporum parvifolium
(Creeping Boobialla)