

# WAYFINDING SIGNAGE

APRIL 2023 v1.2

PROPOSED MEDICAL CENTRE  
31-33 SMITH STREET / CHARLESTOWN


PREPARED BY

ARCHADIA PROJECTS PTY LTD

ABN: 88 148 163 357



ARCHADIA  
P R O J E C T S

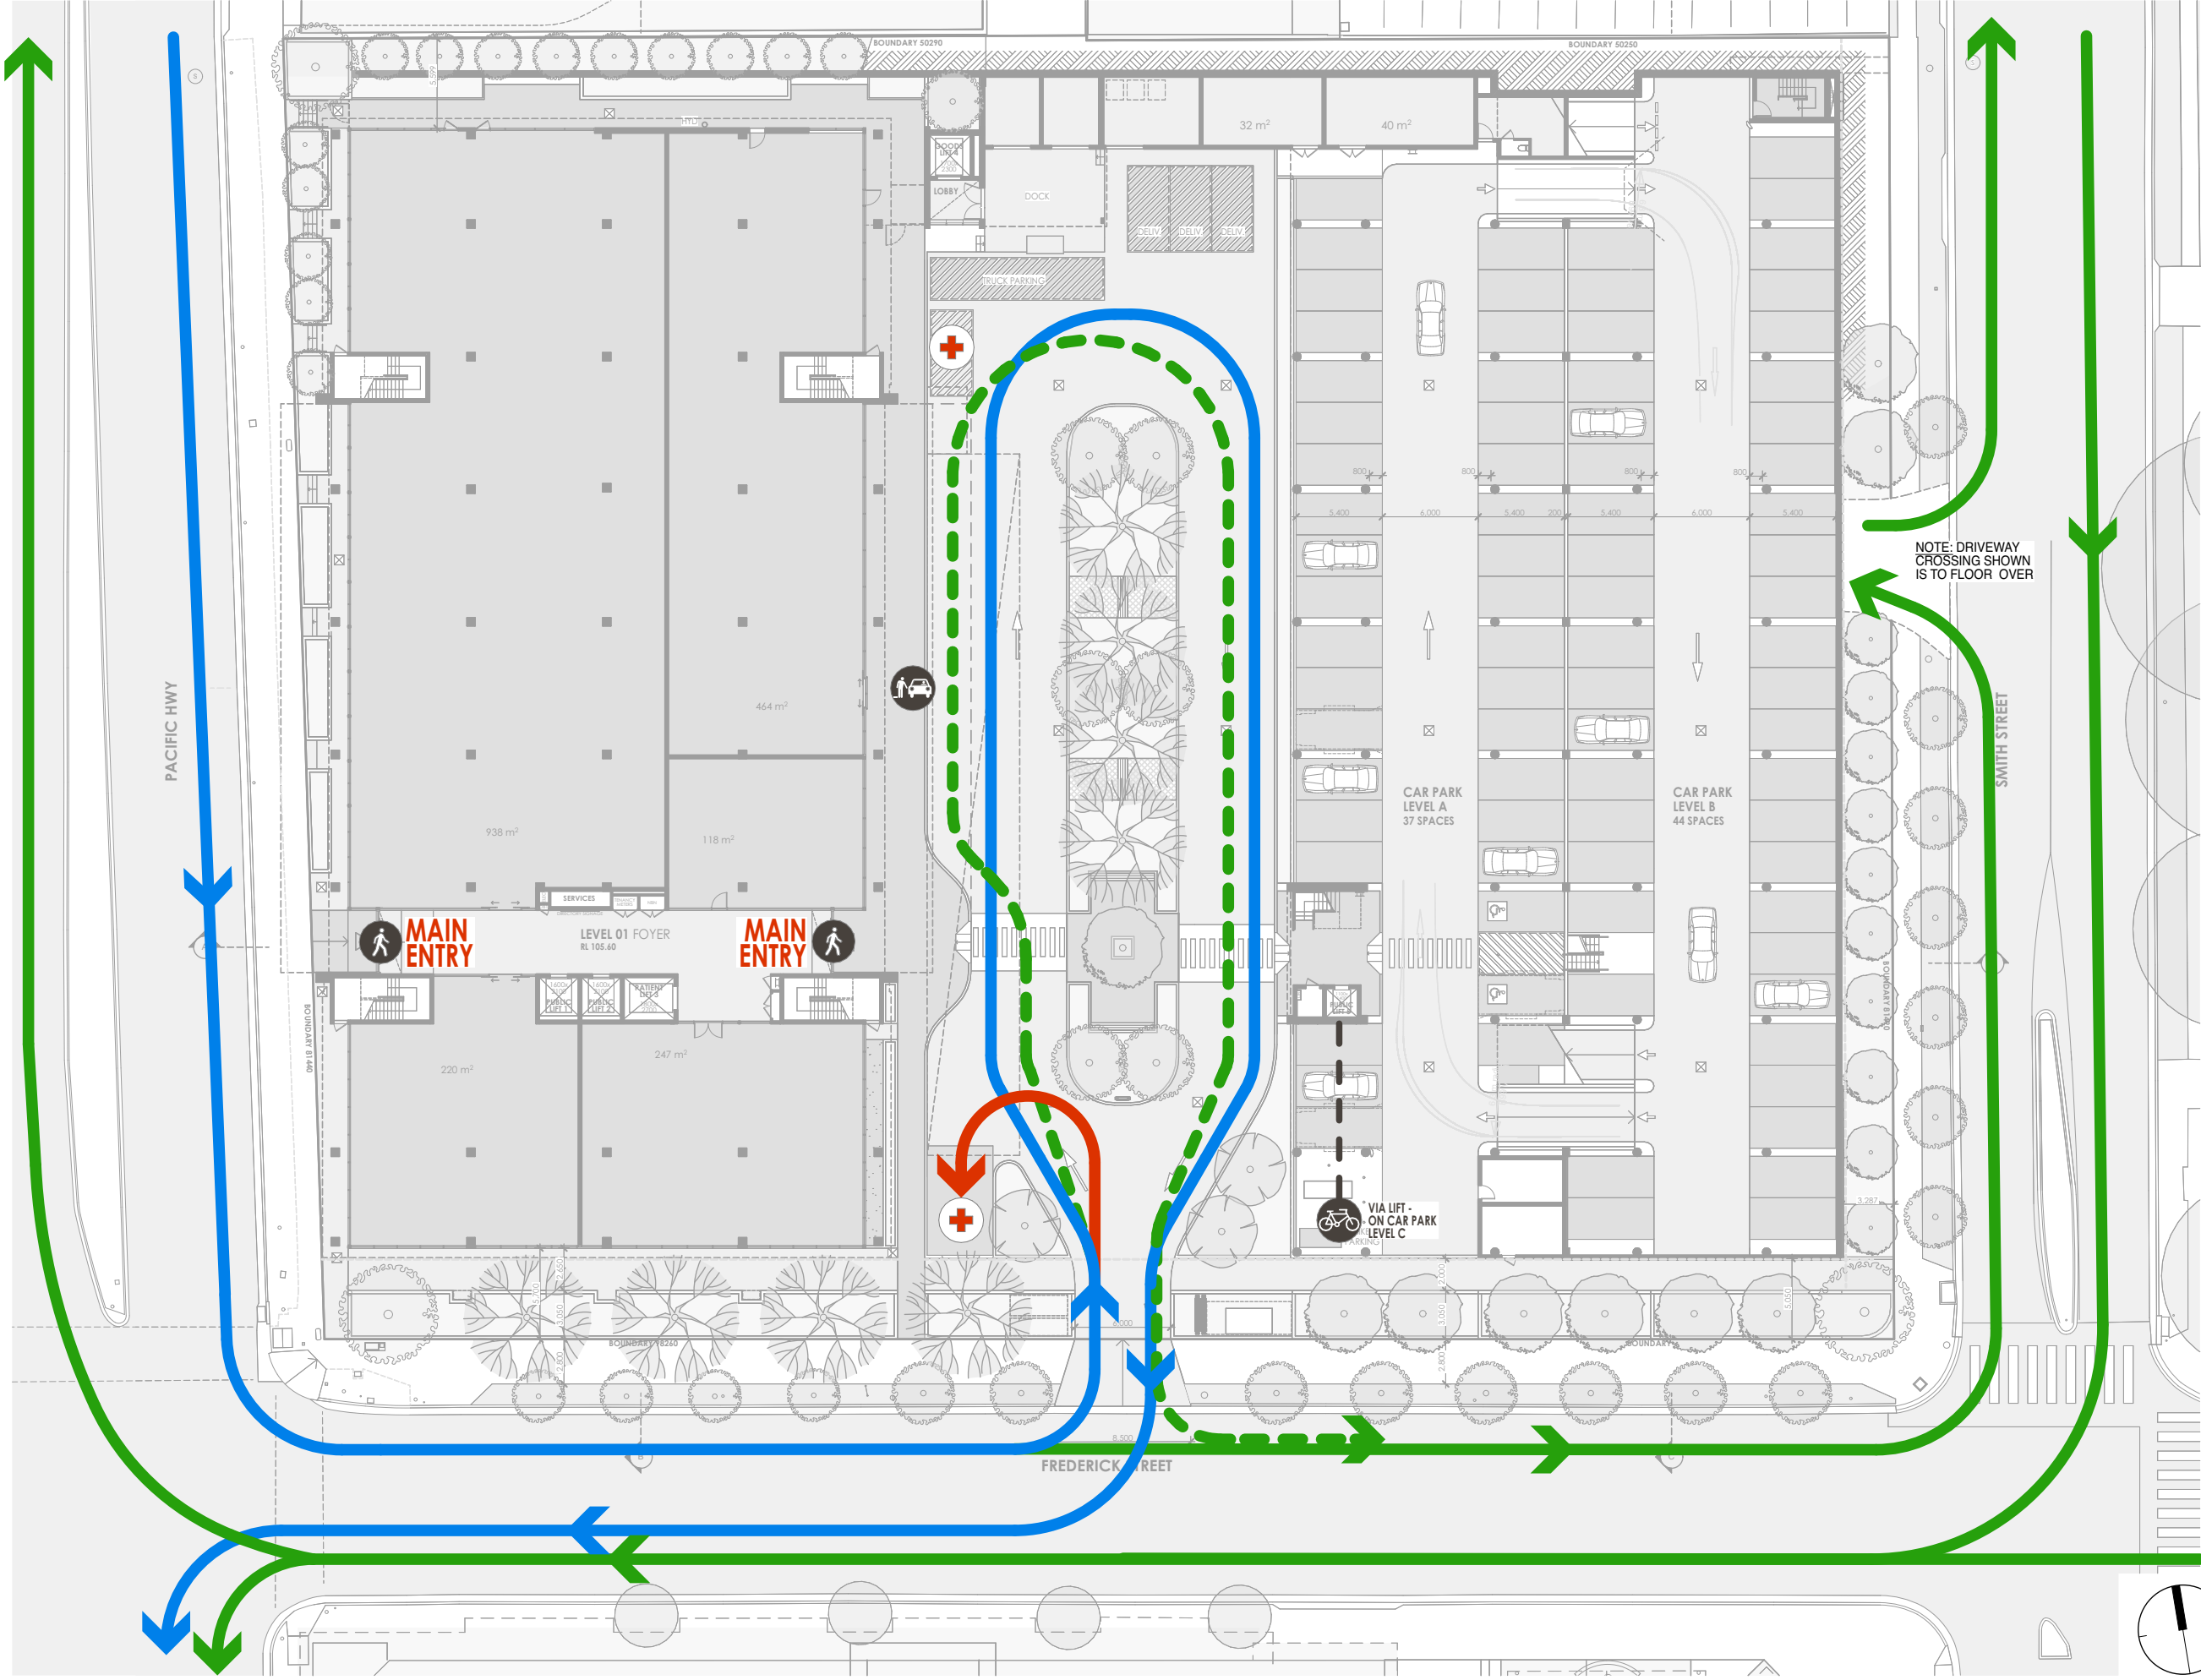

**KEY**

**AREAS**

VEHICULAR ACCESS

VEHICULAR ACCESS (RESTRICTED) - PATIENT DROP-OFF/ PICK-UP ONLY

DELIVERIES

AMBULANCE ACCESS

AMBULANCE PARKING

PATIENT DROP-OFF/PICK-UP

PEDESTRIAN ENTRY

BICYCLE PARKING

ACCESSIBLE PARKING

**EXTERNAL SIGNS**


VEHICLE DIRECTIONAL - LARGE (CODE: DIR)


VEHICLE DIRECTIONAL - SMALL (CODE: DS)

TOTEM MARKER (CODE: TM)

EXTERNAL IDENTIFICATION (CODE: ID)

BUILDING IDENTIFICATION (BIS) AND/OR TENANT SIGNAGE (TS) SHOWN FOR ILLUSTRATION PURPOSES ONLY - REFER TO GENERAL ARCHITECTURAL DRAWING SET

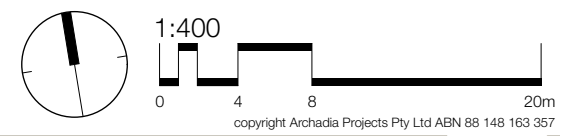

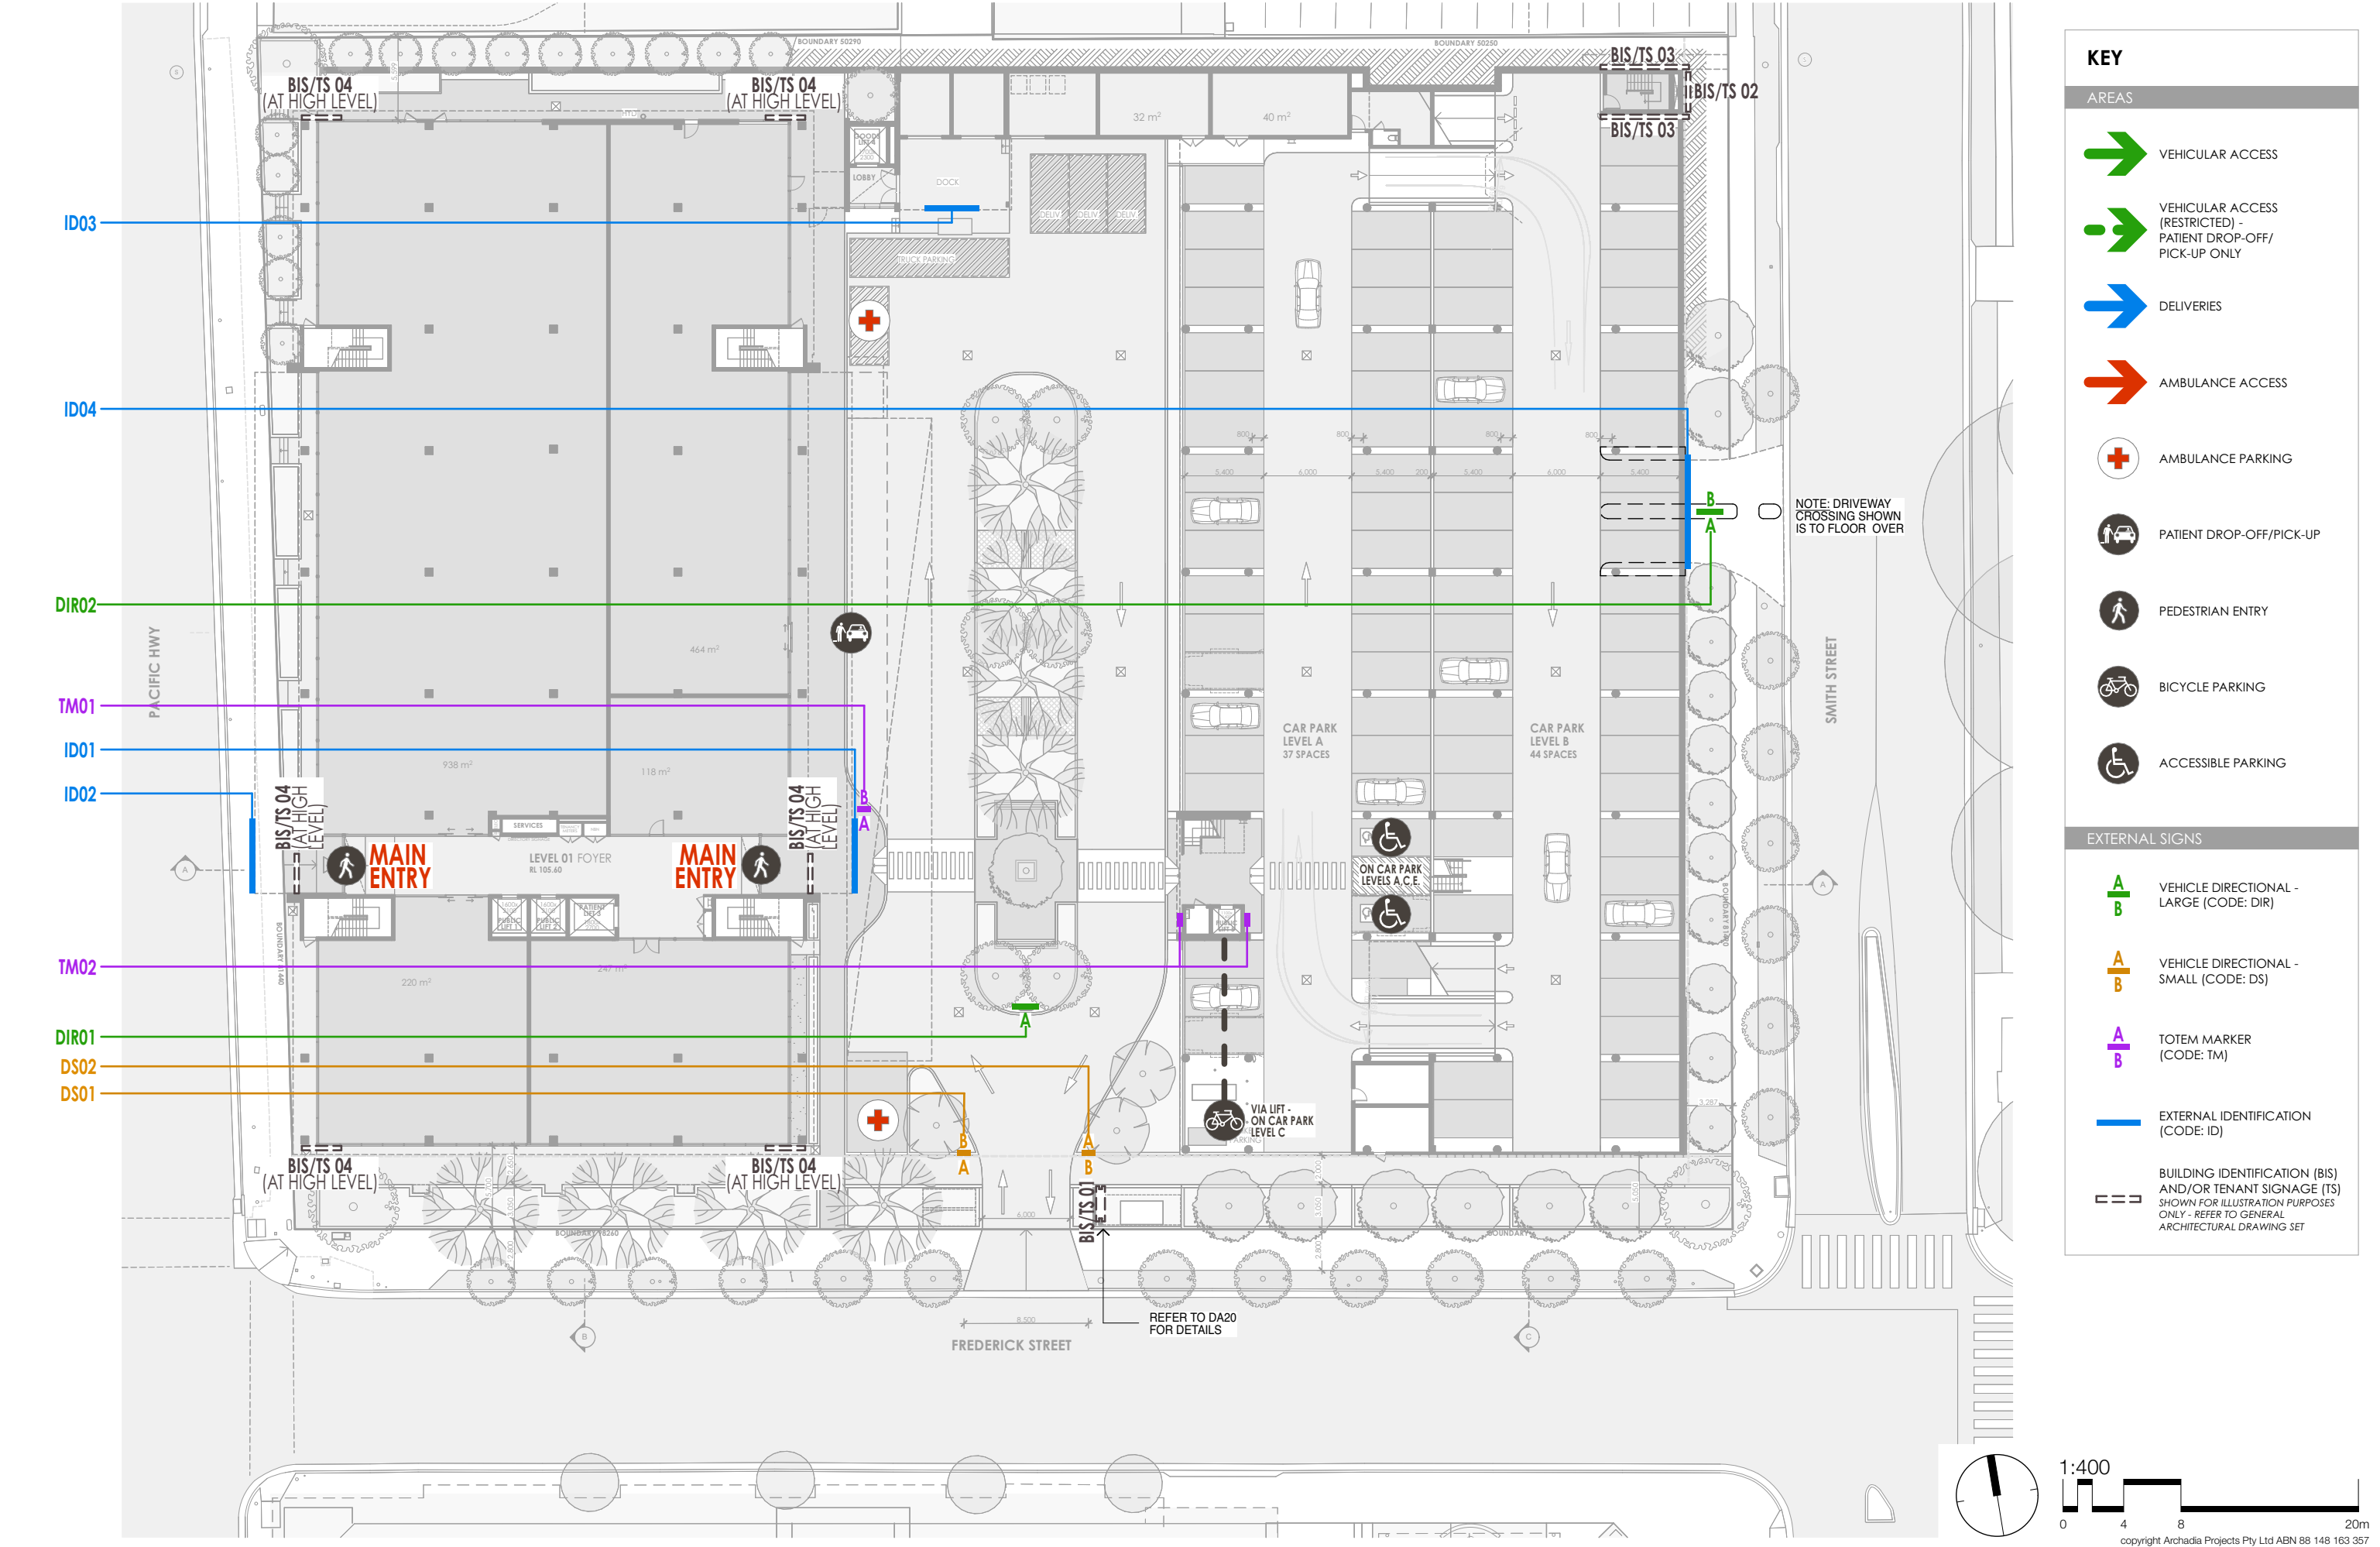

**KEY**

**AREAS**

VEHICULAR ACCESS

VEHICULAR ACCESS (RESTRICTED) - PATIENT DROP-OFF/ PICK-UP ONLY

DELIVERIES

AMBULANCE ACCESS

AMBULANCE PARKING

PATIENT DROP-OFF/PICK-UP

PEDESTRIAN ENTRY




BICYCLE PARKING

ACCESSIBLE PARKING

**EXTERNAL SIGNS**VEHICLE DIRECTIONAL - LARGE (CODE: DIR)VEHICLE DIRECTIONAL - SMALL (CODE: DS)TOTEM MARKER (CODE: TM)EXTERNAL IDENTIFICATION (CODE: ID)BUILDING IDENTIFICATION (BIS) AND/OR TENANT SIGNAGE (TS) SHOWN FOR ILLUSTRATION PURPOSES ONLY - REFER TO GENERAL ARCHITECTURAL DRAWING SET



VEHICULAR DIRECTIONAL - LARGE

CODE: DIR DIR

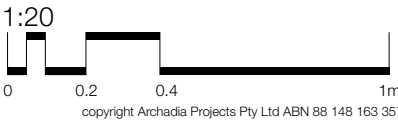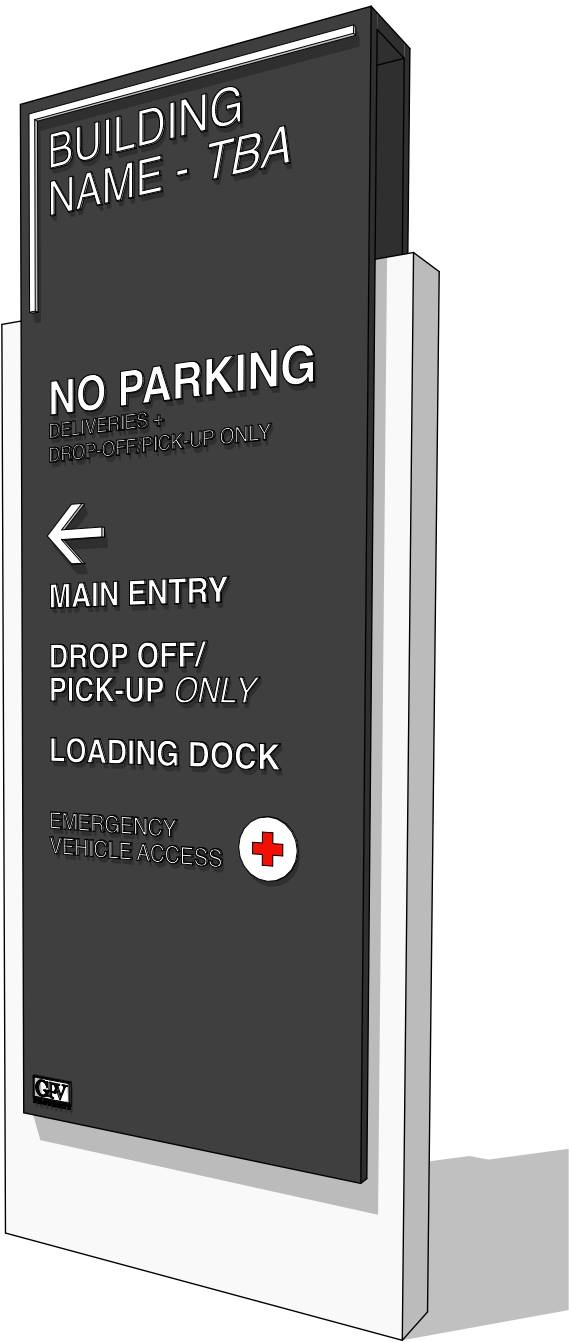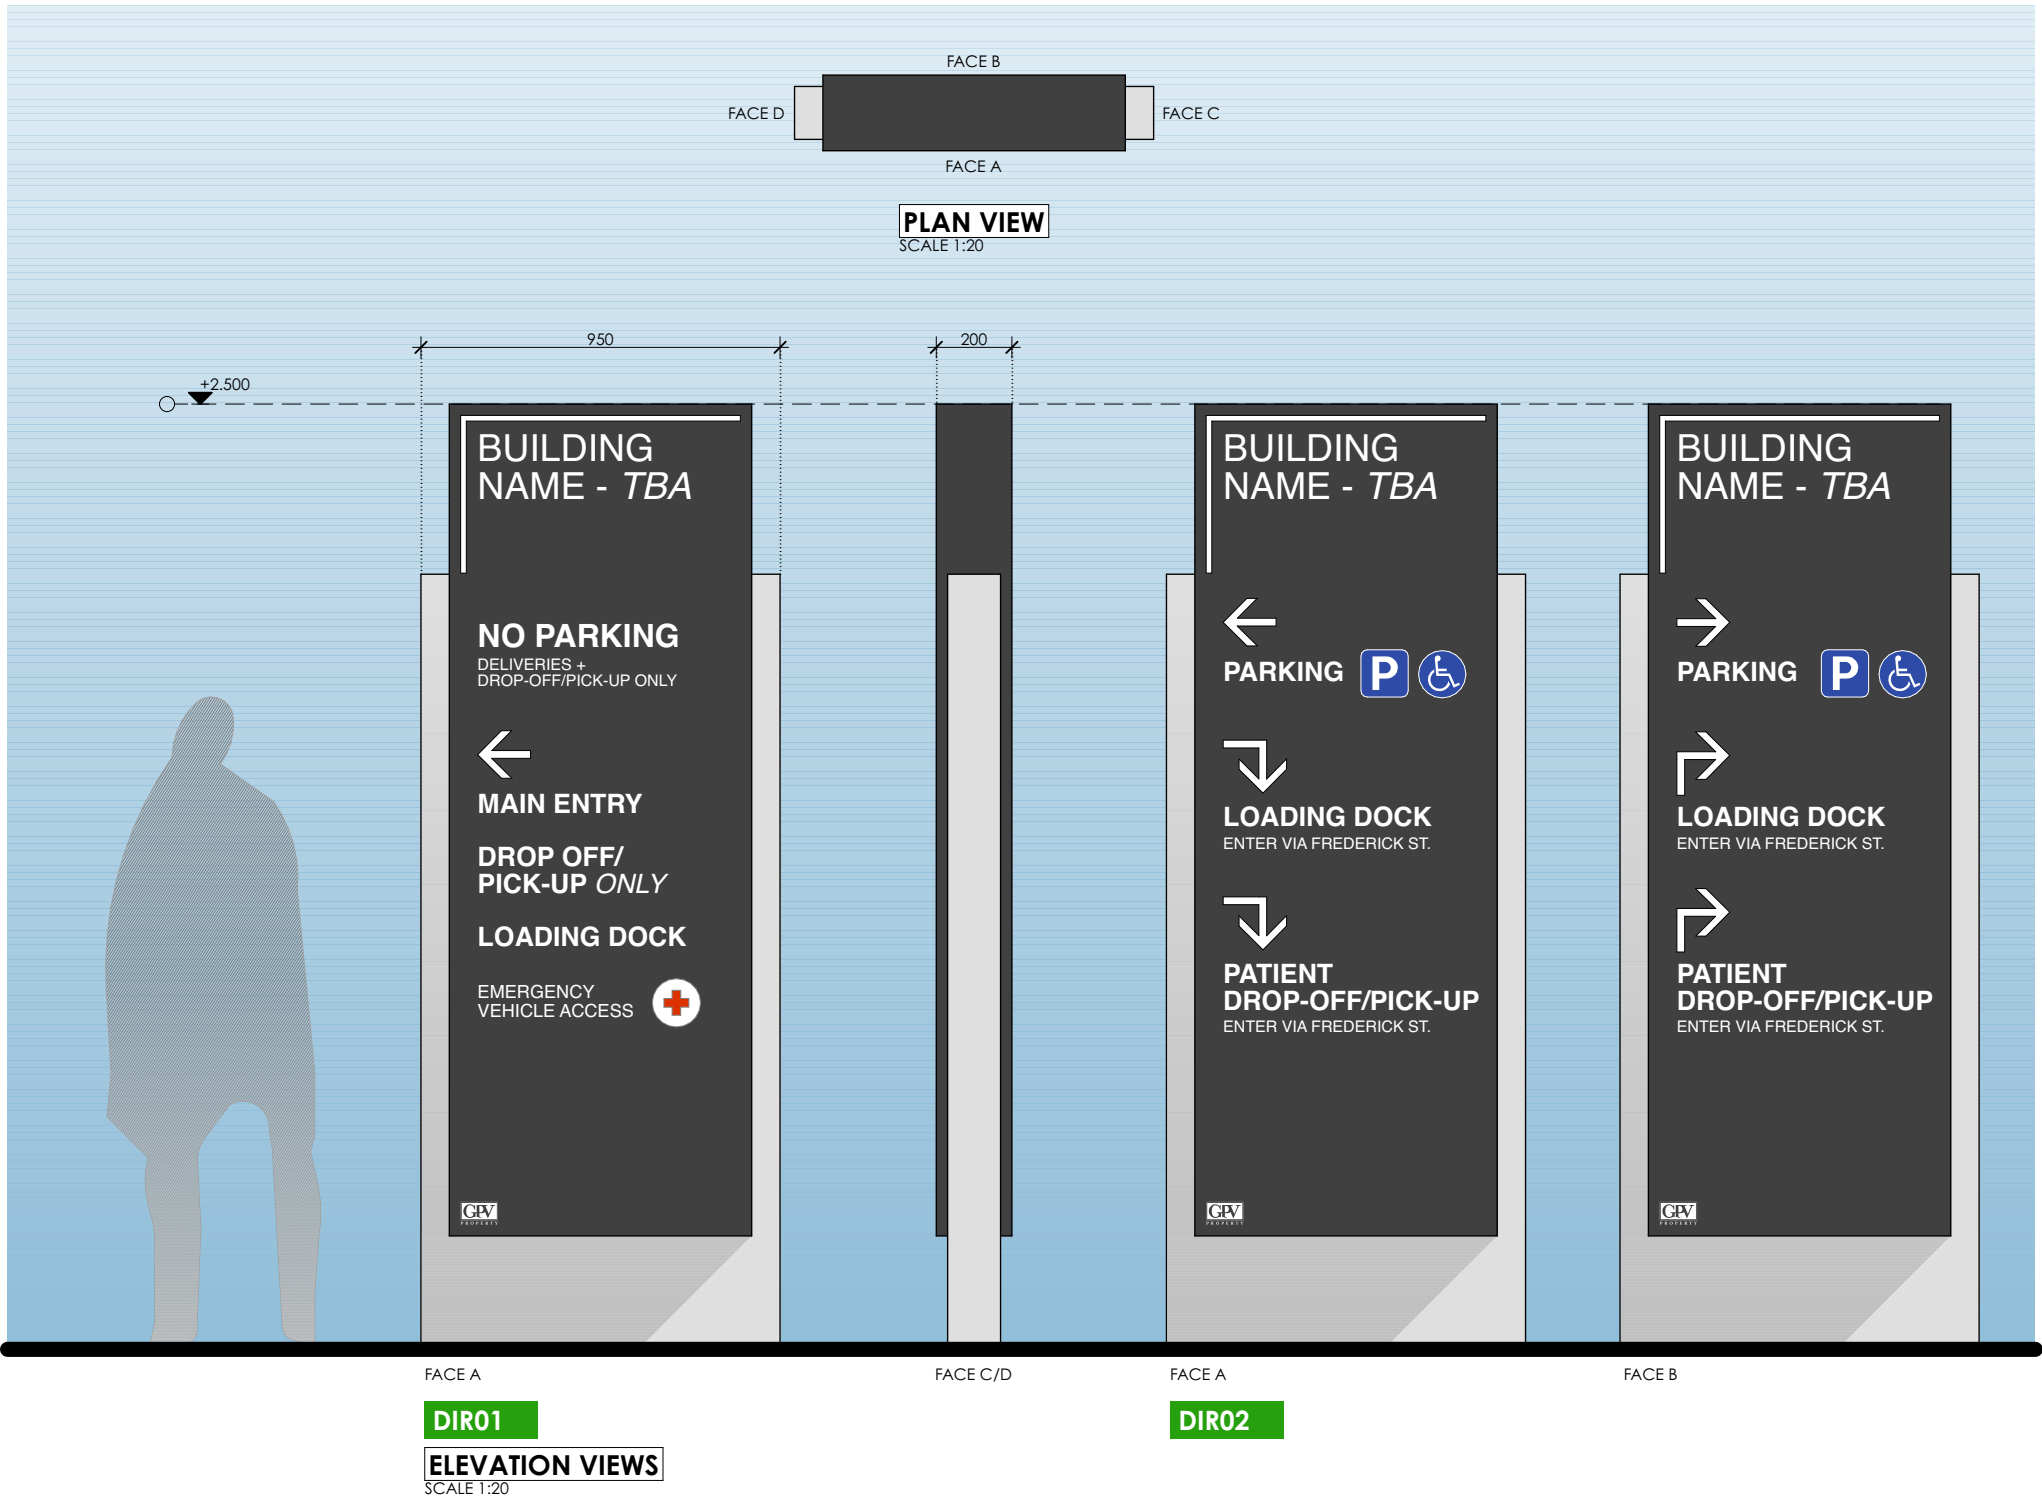


TOTEM SIGNS & VEHICULAR DIRECTIONAL - SMALL

CODES: TM, DS **TM** **DS**

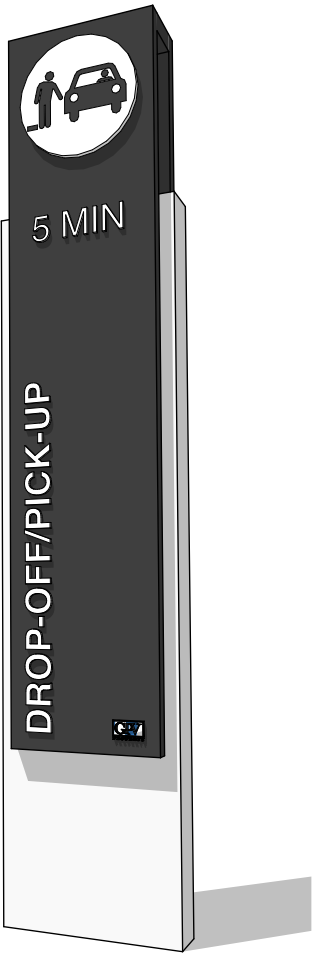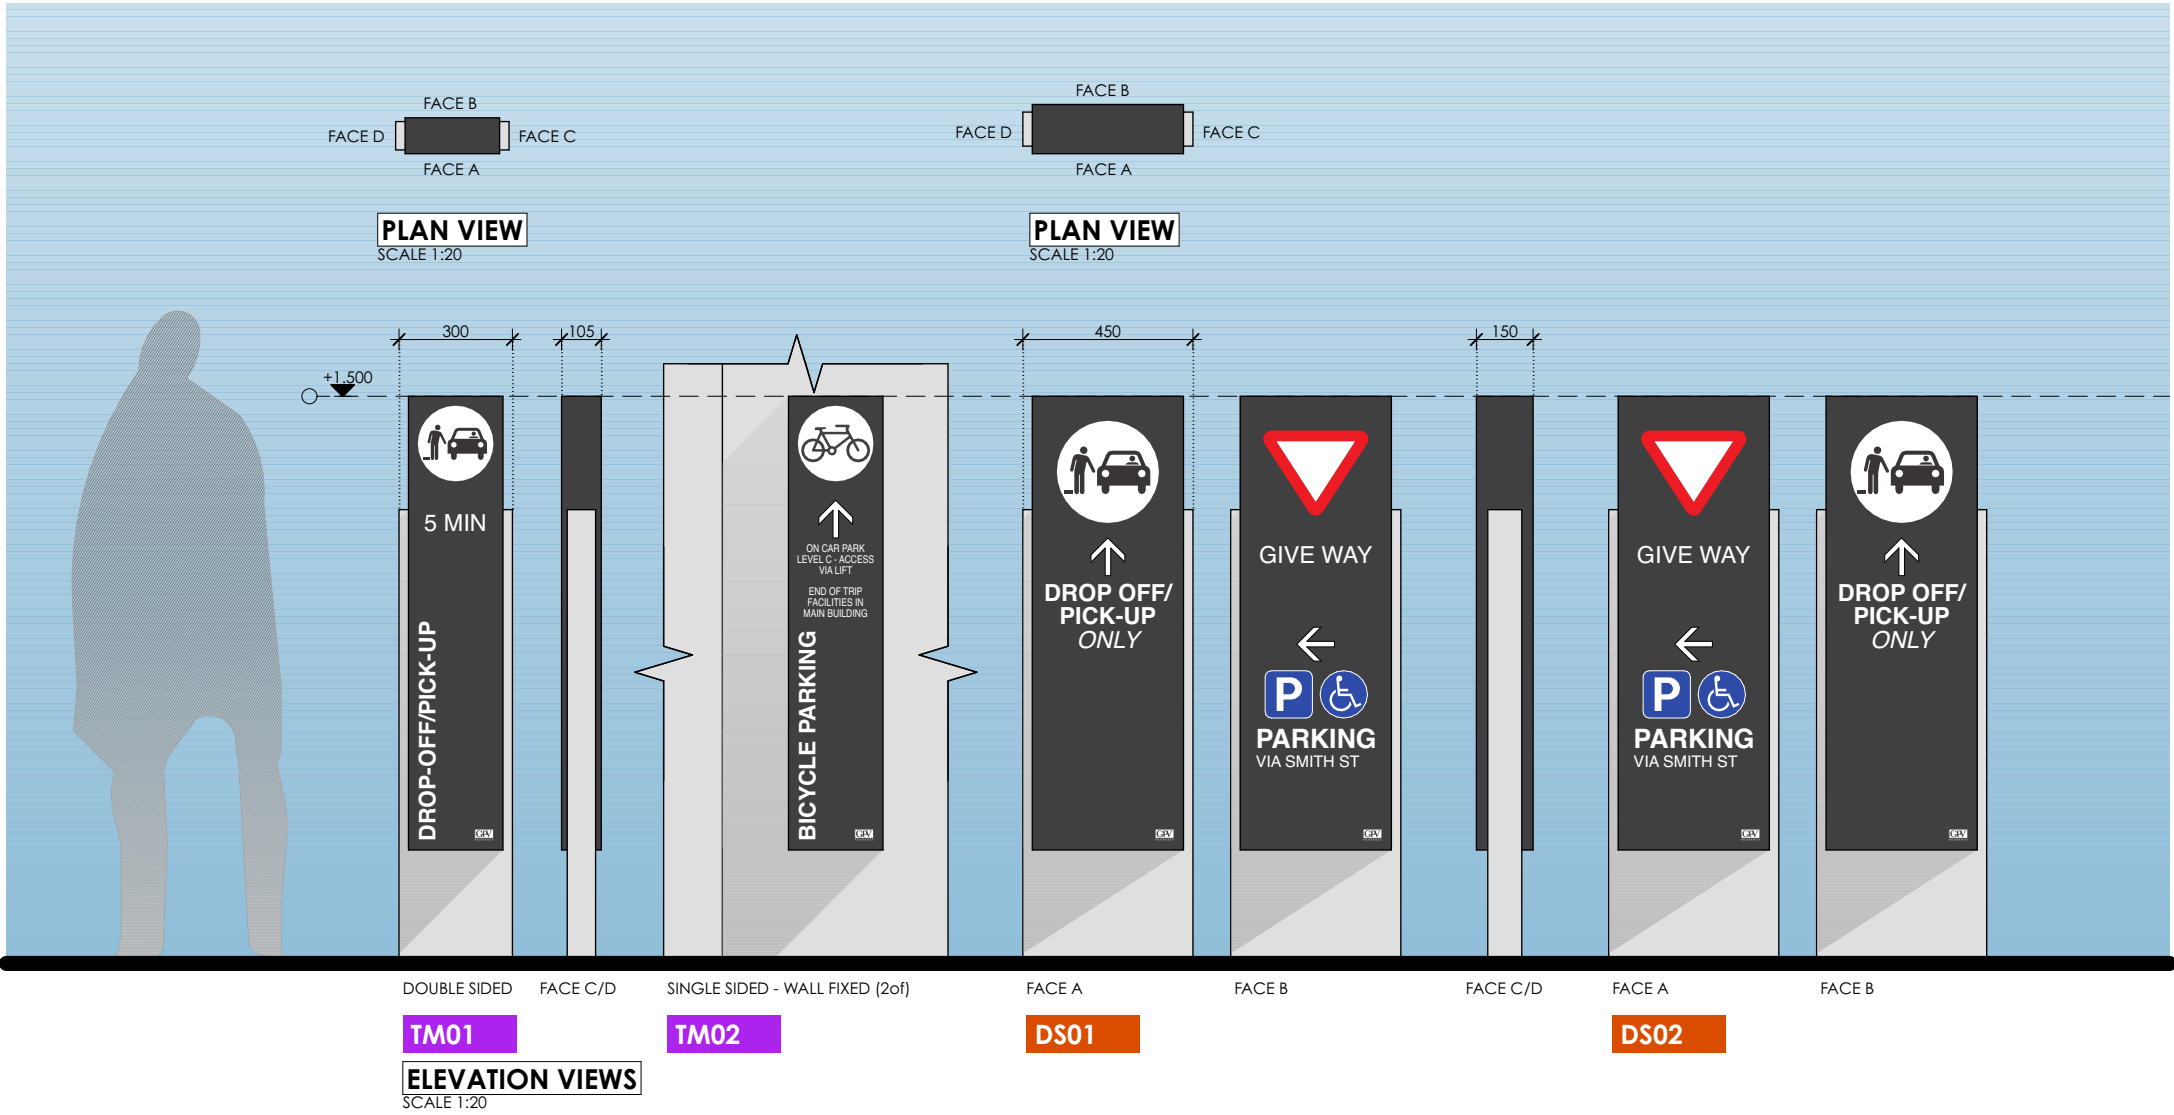



**CONCEPT 3D VIEW**  
NTS

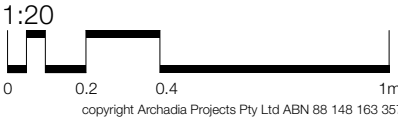





MAIN ENTRY IDENTIFICATION [ILLUMINATED]

CODE: ID ID


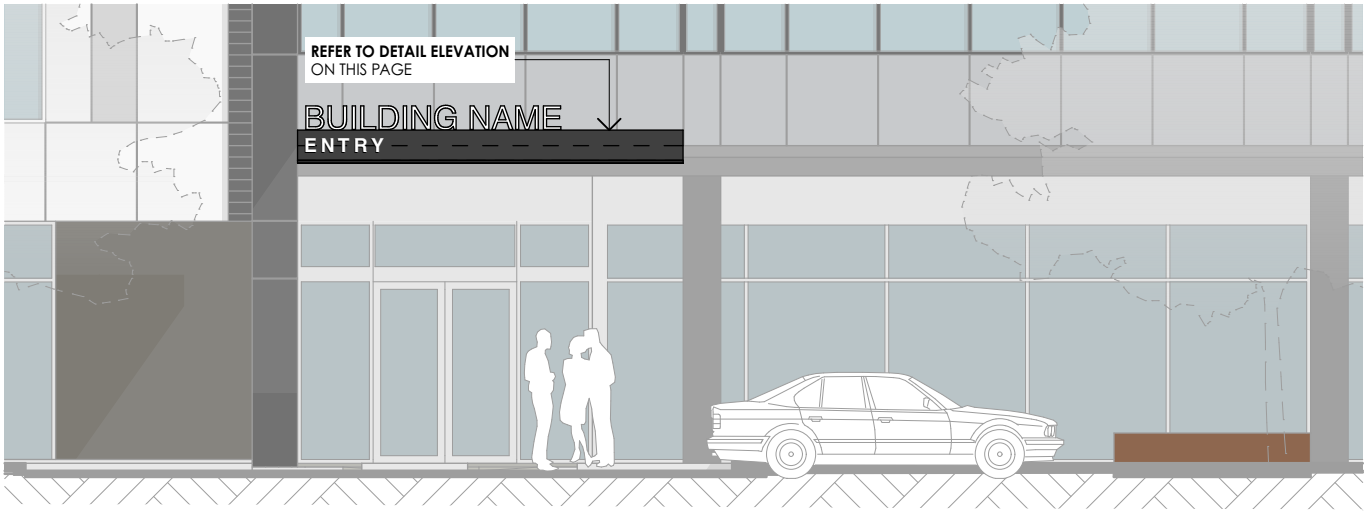
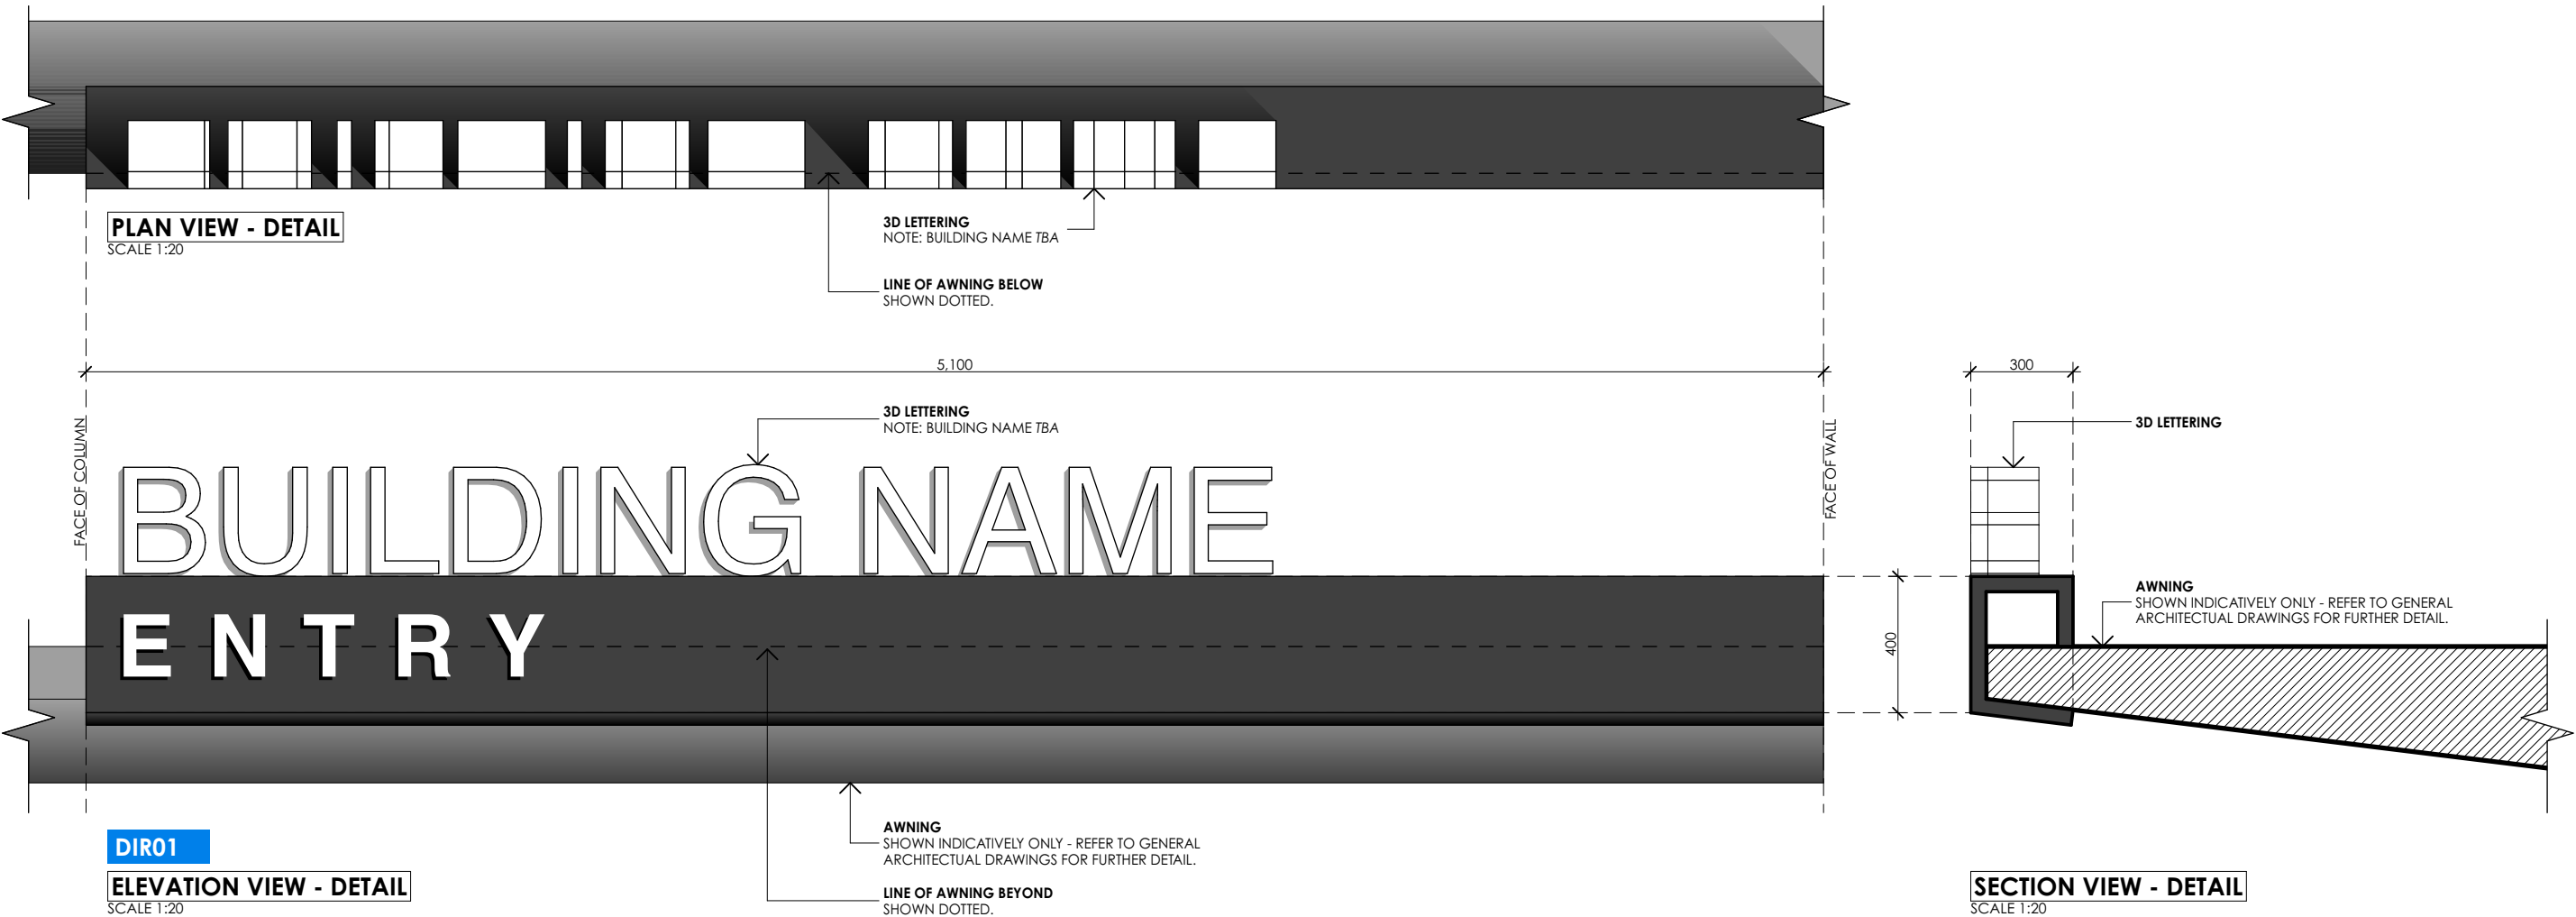


**ELEVATION VIEW - PARTIAL**  
SCALE 1:100

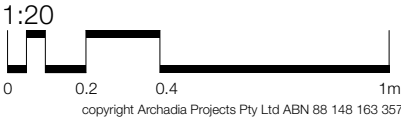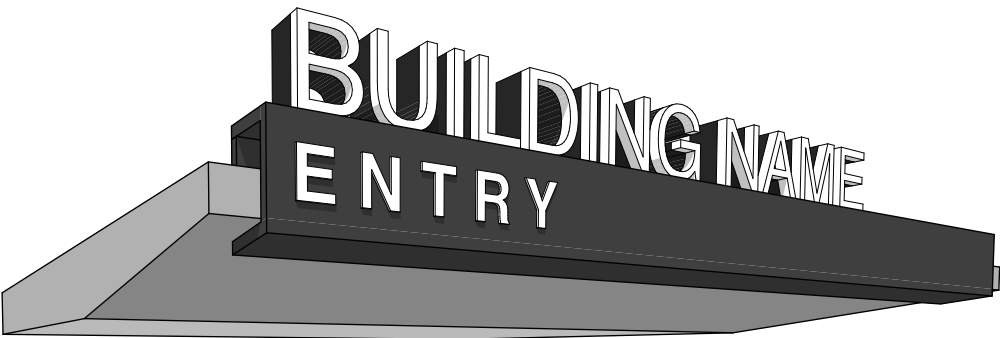







MAIN ENTRY IDENTIFICATION [ILLUMINATED]

CODE: ID ID

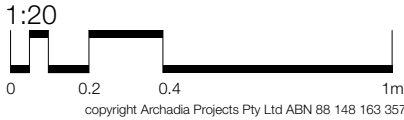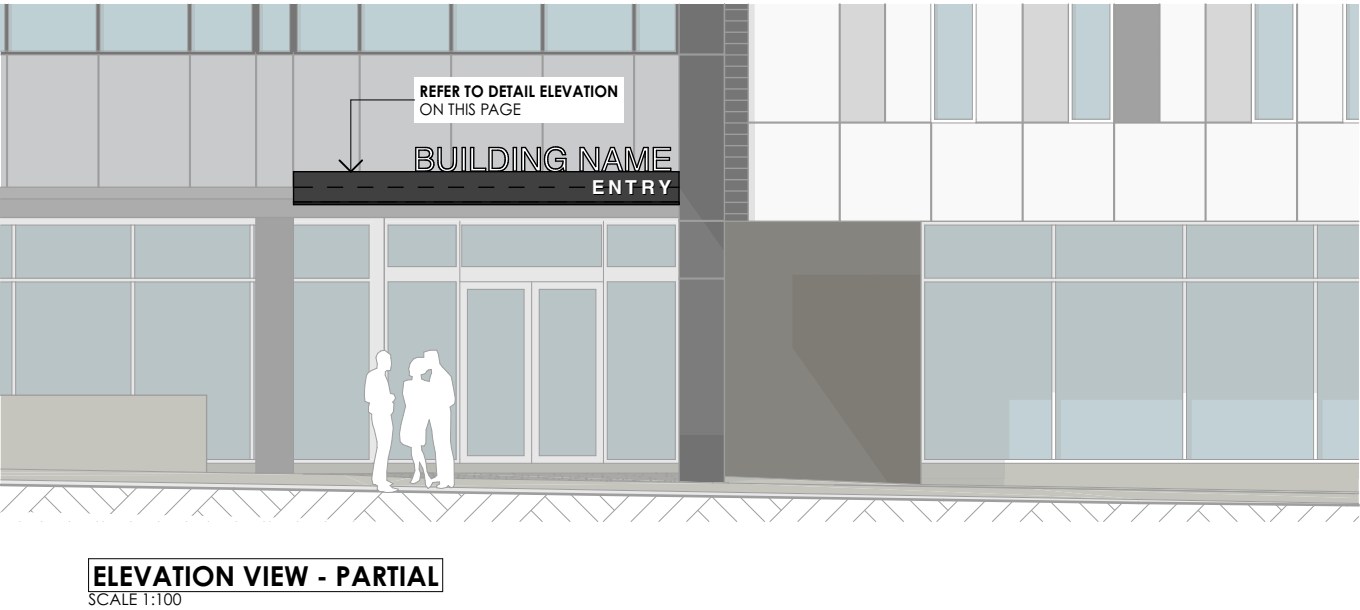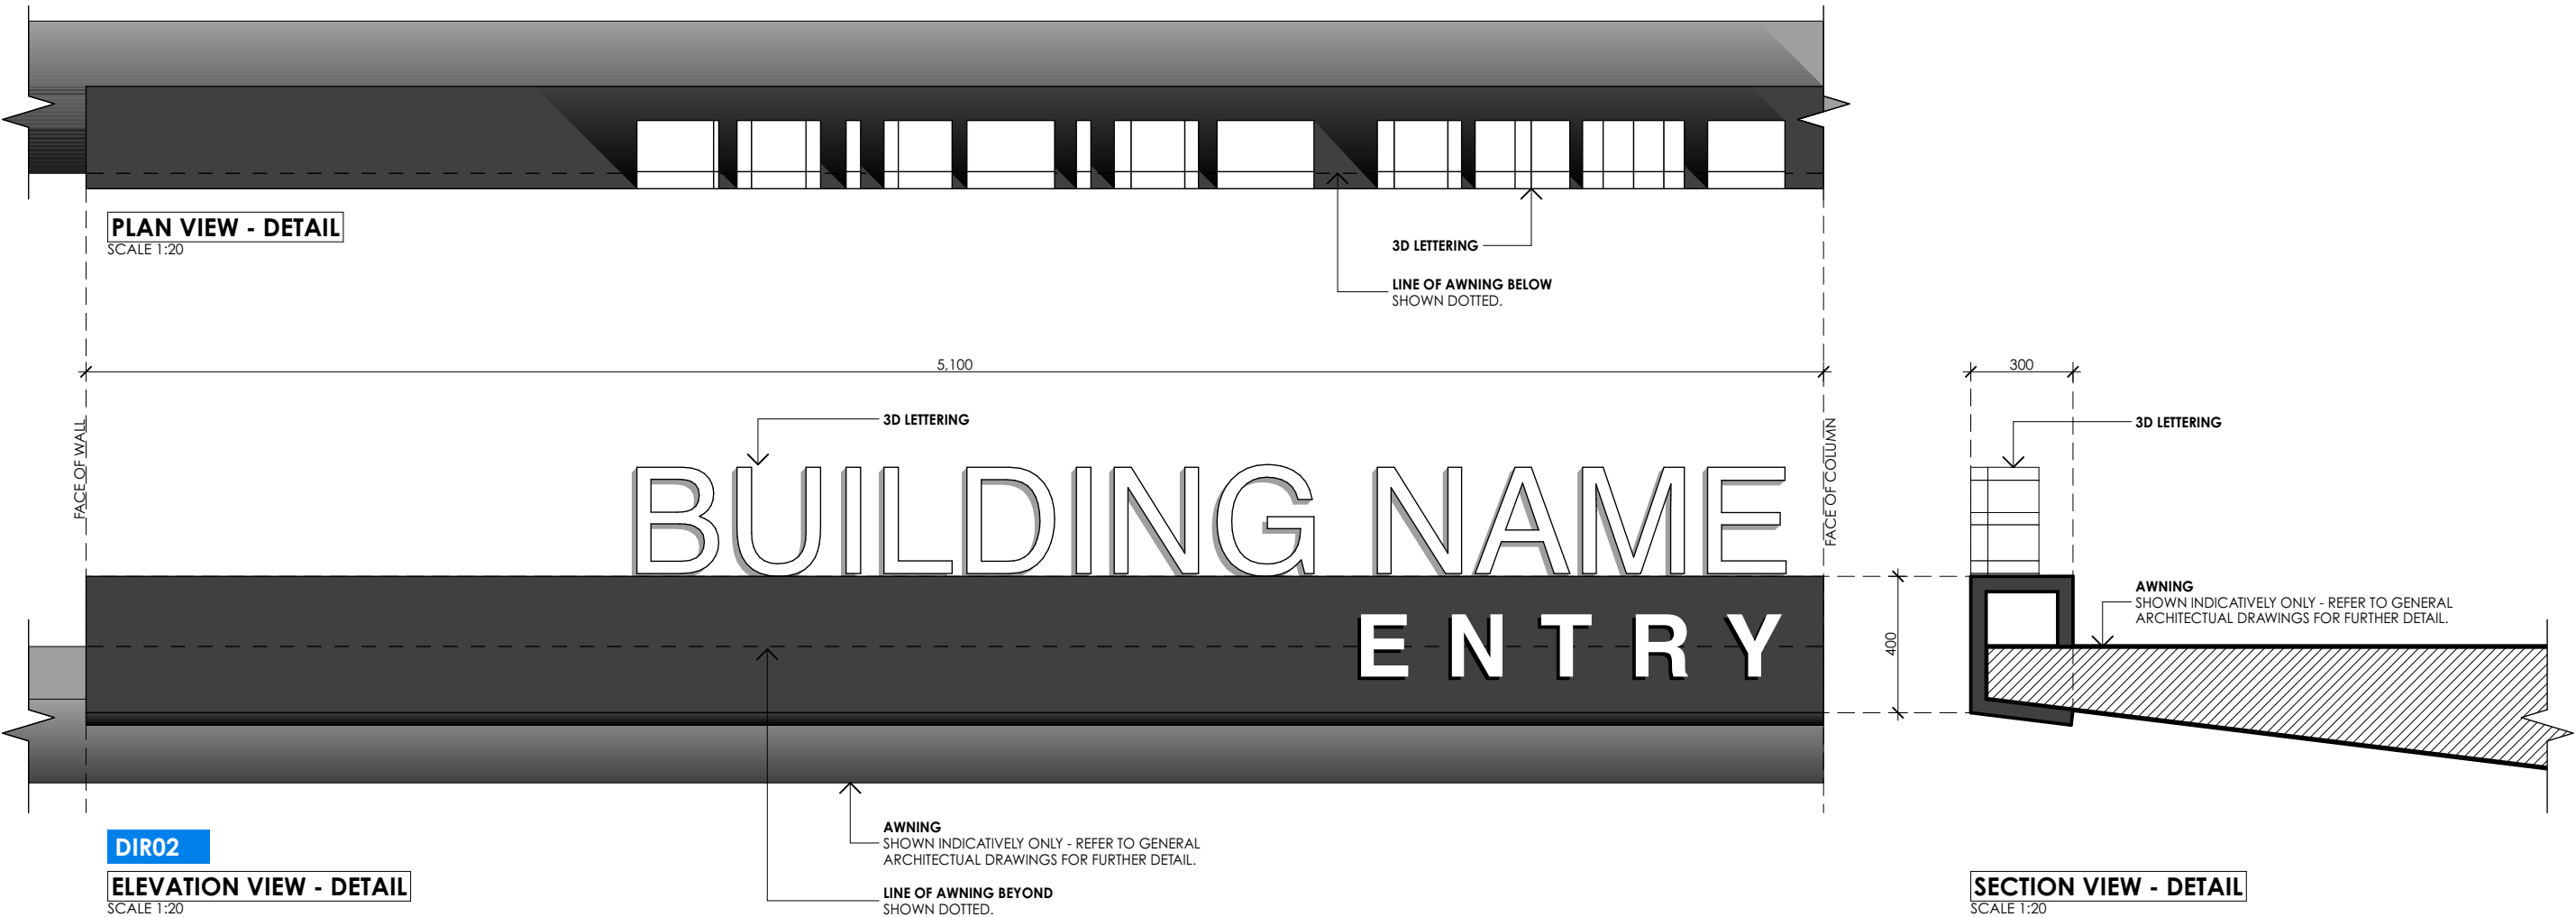

DELIVERY IDENTIFICATION [NON-ILLUMINATED]

CODE: ID ID

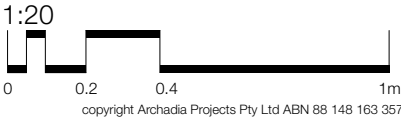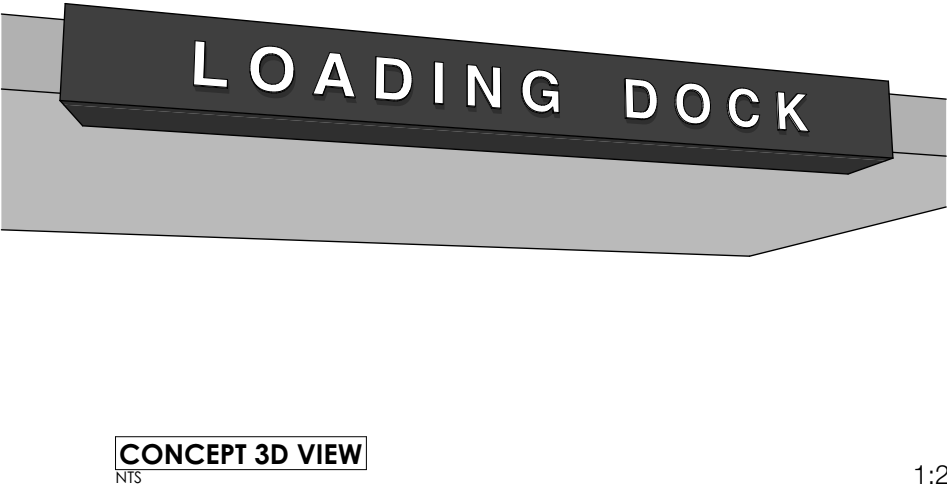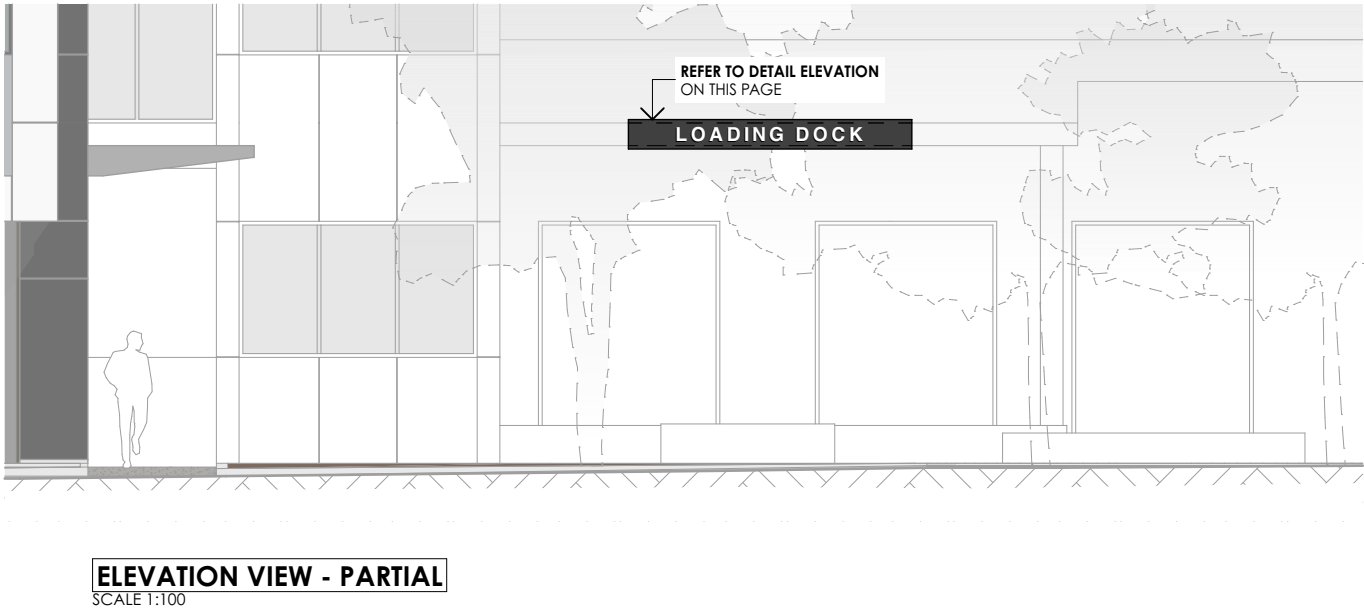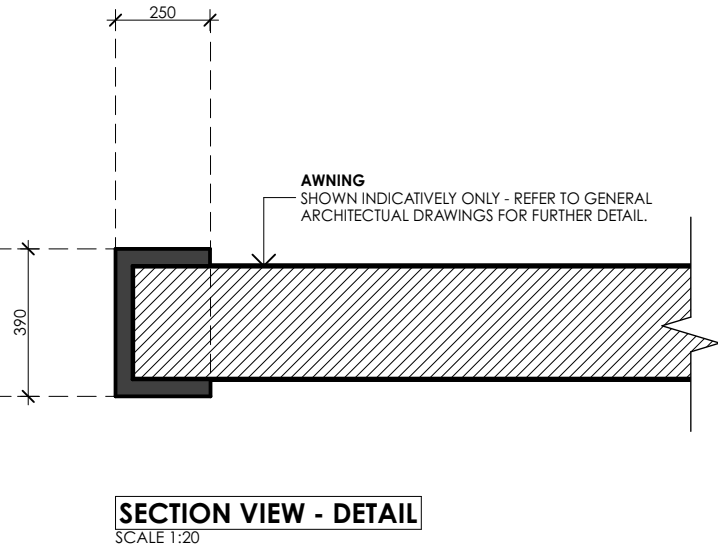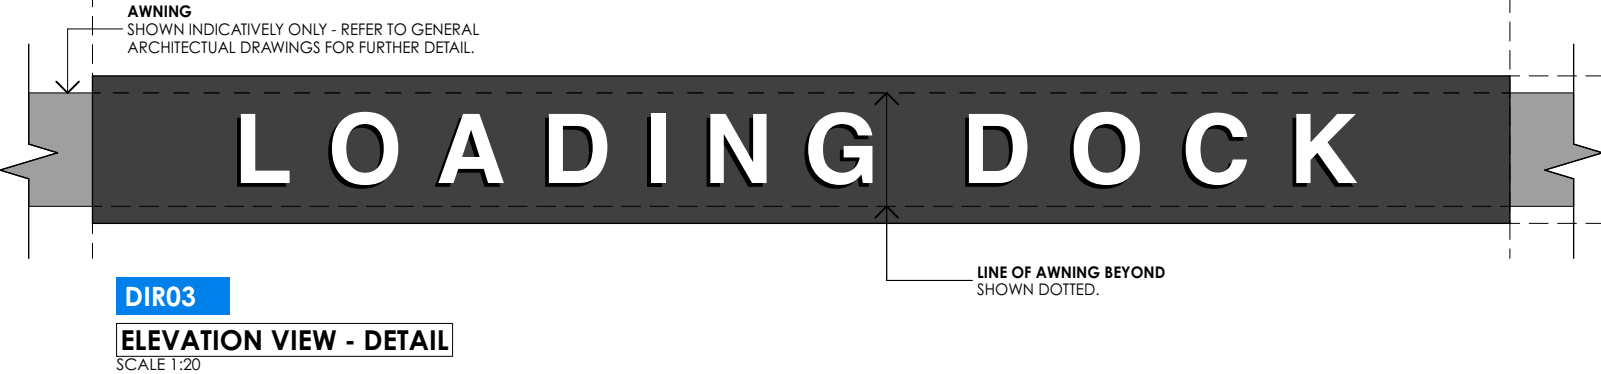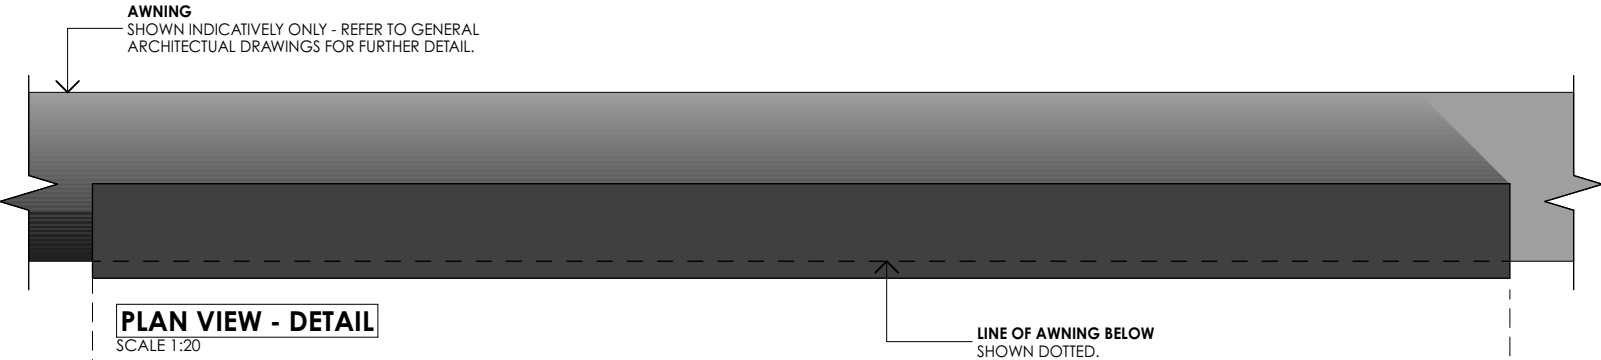



# CAR PARKING IDENTIFICATION [ILLUMINATED]

CODE: ID ID

CAR PARK STRUCTURE  
SHOWN INDICATIVELY ONLY - REFER TO GENERAL  
ARCHITECTUAL DRAWINGS FOR FURTHER DETAIL.

PLAN VIEW - DETAIL

SCALE 1:20

3D LETTERING

7,800

3D LETTERING

BUILDING NAME

ENTRY



EXIT

400

CAR PARK STRUCTURE  
SHOWN INDICATIVELY ONLY - REFER TO GENERAL  
ARCHITECTUAL DRAWINGS FOR FURTHER DETAIL.

DIR02

ELEVATION VIEW - DETAIL

SCALE 1:20

REFER TO DETAIL ELEVATION  
ON THIS PAGE

BUILDING NAME  
ENTRY P EXIT



ELEVATION VIEW - PARTIAL

SCALE 1:100

CAR PARK STRUCTURE  
SHOWN INDICATIVELY  
ONLY - REFER TO  
GENERAL ARCHITECTUAL  
DRAWINGS FOR FURTHER  
DETAIL.

3D LETTERING

300

2,000

SECTION VIEW

SCALE 1:20

BUILDING NAME  
ENTRY P EXIT

CONCEPT 3D VIEW

NTS

1:20

0

0.2

0.4

1m

copyright Archadia Projects Pty Ltd ABN 88 148 163 357

ARCADIA

Wayfinding Signage - Car Park Identification

A106.Proposed Health Services Facility  
31-33 Smith Street CHARLESTOWN  
Apr 2023.Ver 1.2

WS08