


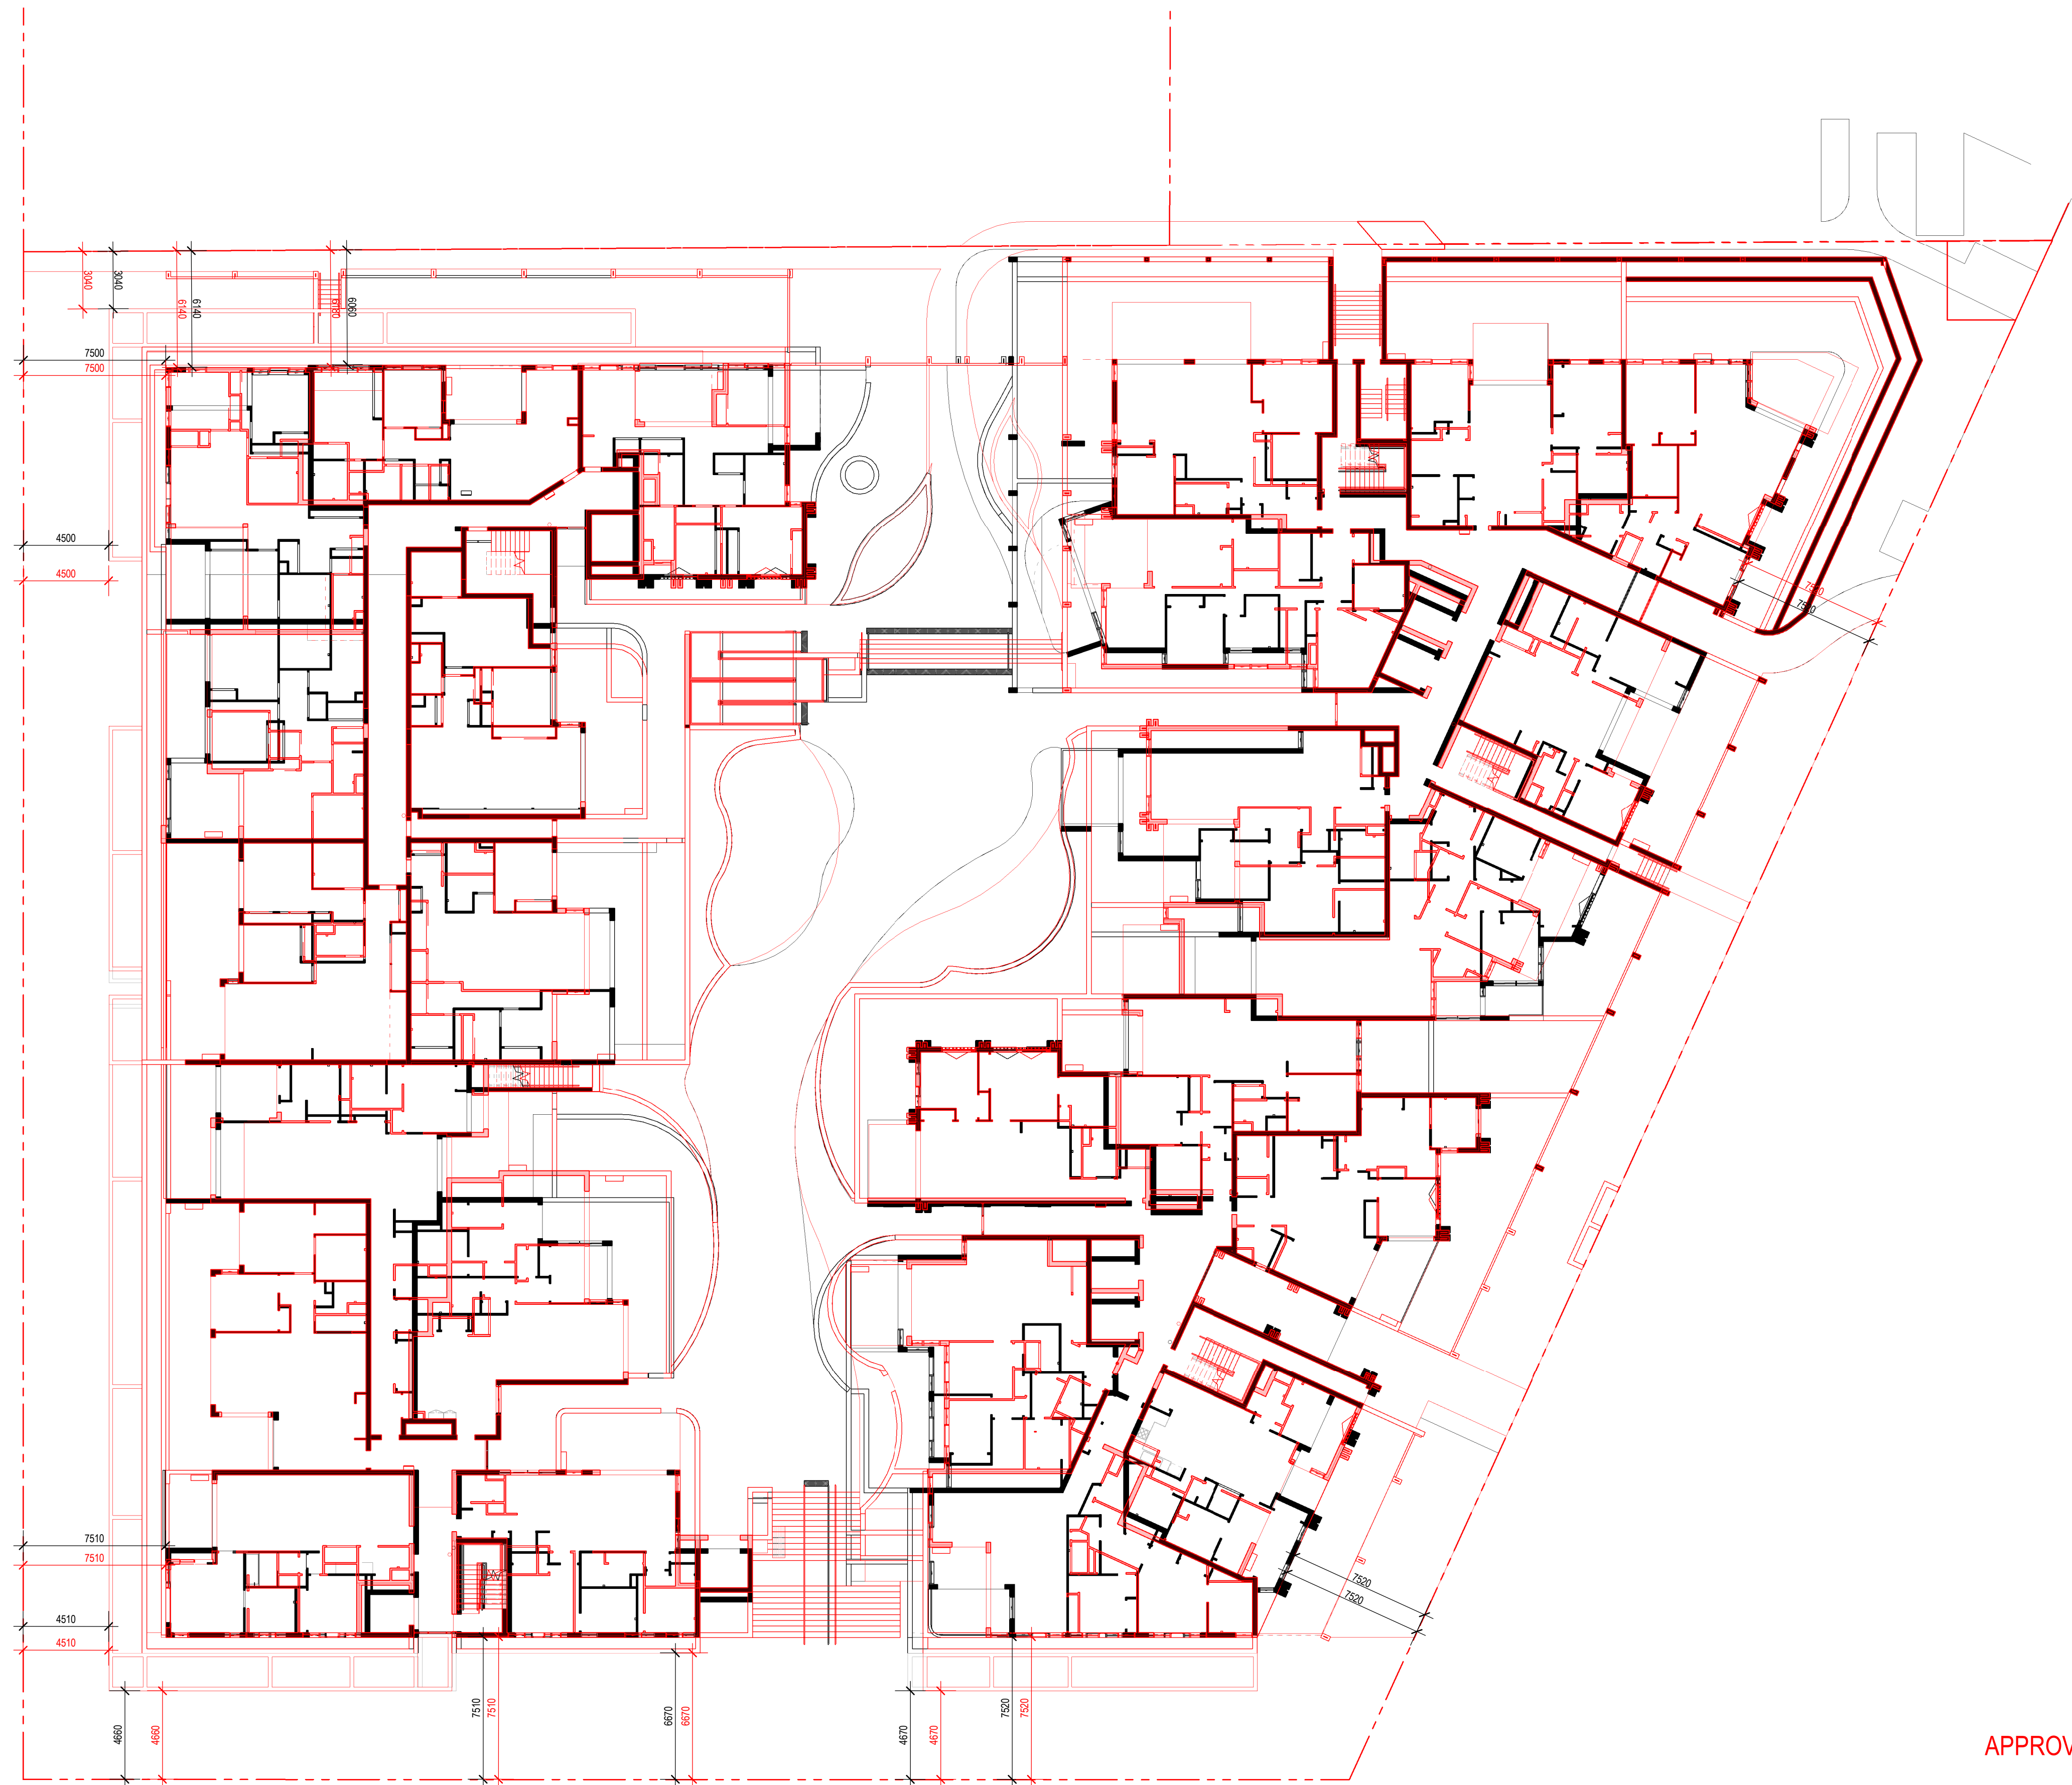

APPROVED DA IN RED
S4.55 IN BLACK

1
A200
EXISTING OUTLINE SHOWN IN RED - GFL 1-200
1:200



APPROVED DA IN RED
S4.55 IN BLACK

1 S4.55
A200
23.11.2022 AK SC
EXISTING OUTLINE SHOWN IN RED - LEVEL 1 1:200



APPROVED DA IN RED
S4.55 IN BLACK

1
A108
EXISTING OUTLINE SHOWN IN RED - LEVEL 2 1-200
1:200




APPROVED DA IN RED
S4.55 IN BLACK

1
A108
EXISTING OUTLINE SHOWN IN RED - LEVEL 3
1:200



APPROVED DA IN RED
S4.55 IN BLACK

1
A200
EXISTING OUTLINE SHOWN IN RED - LEVEL 4 1:200
1:200

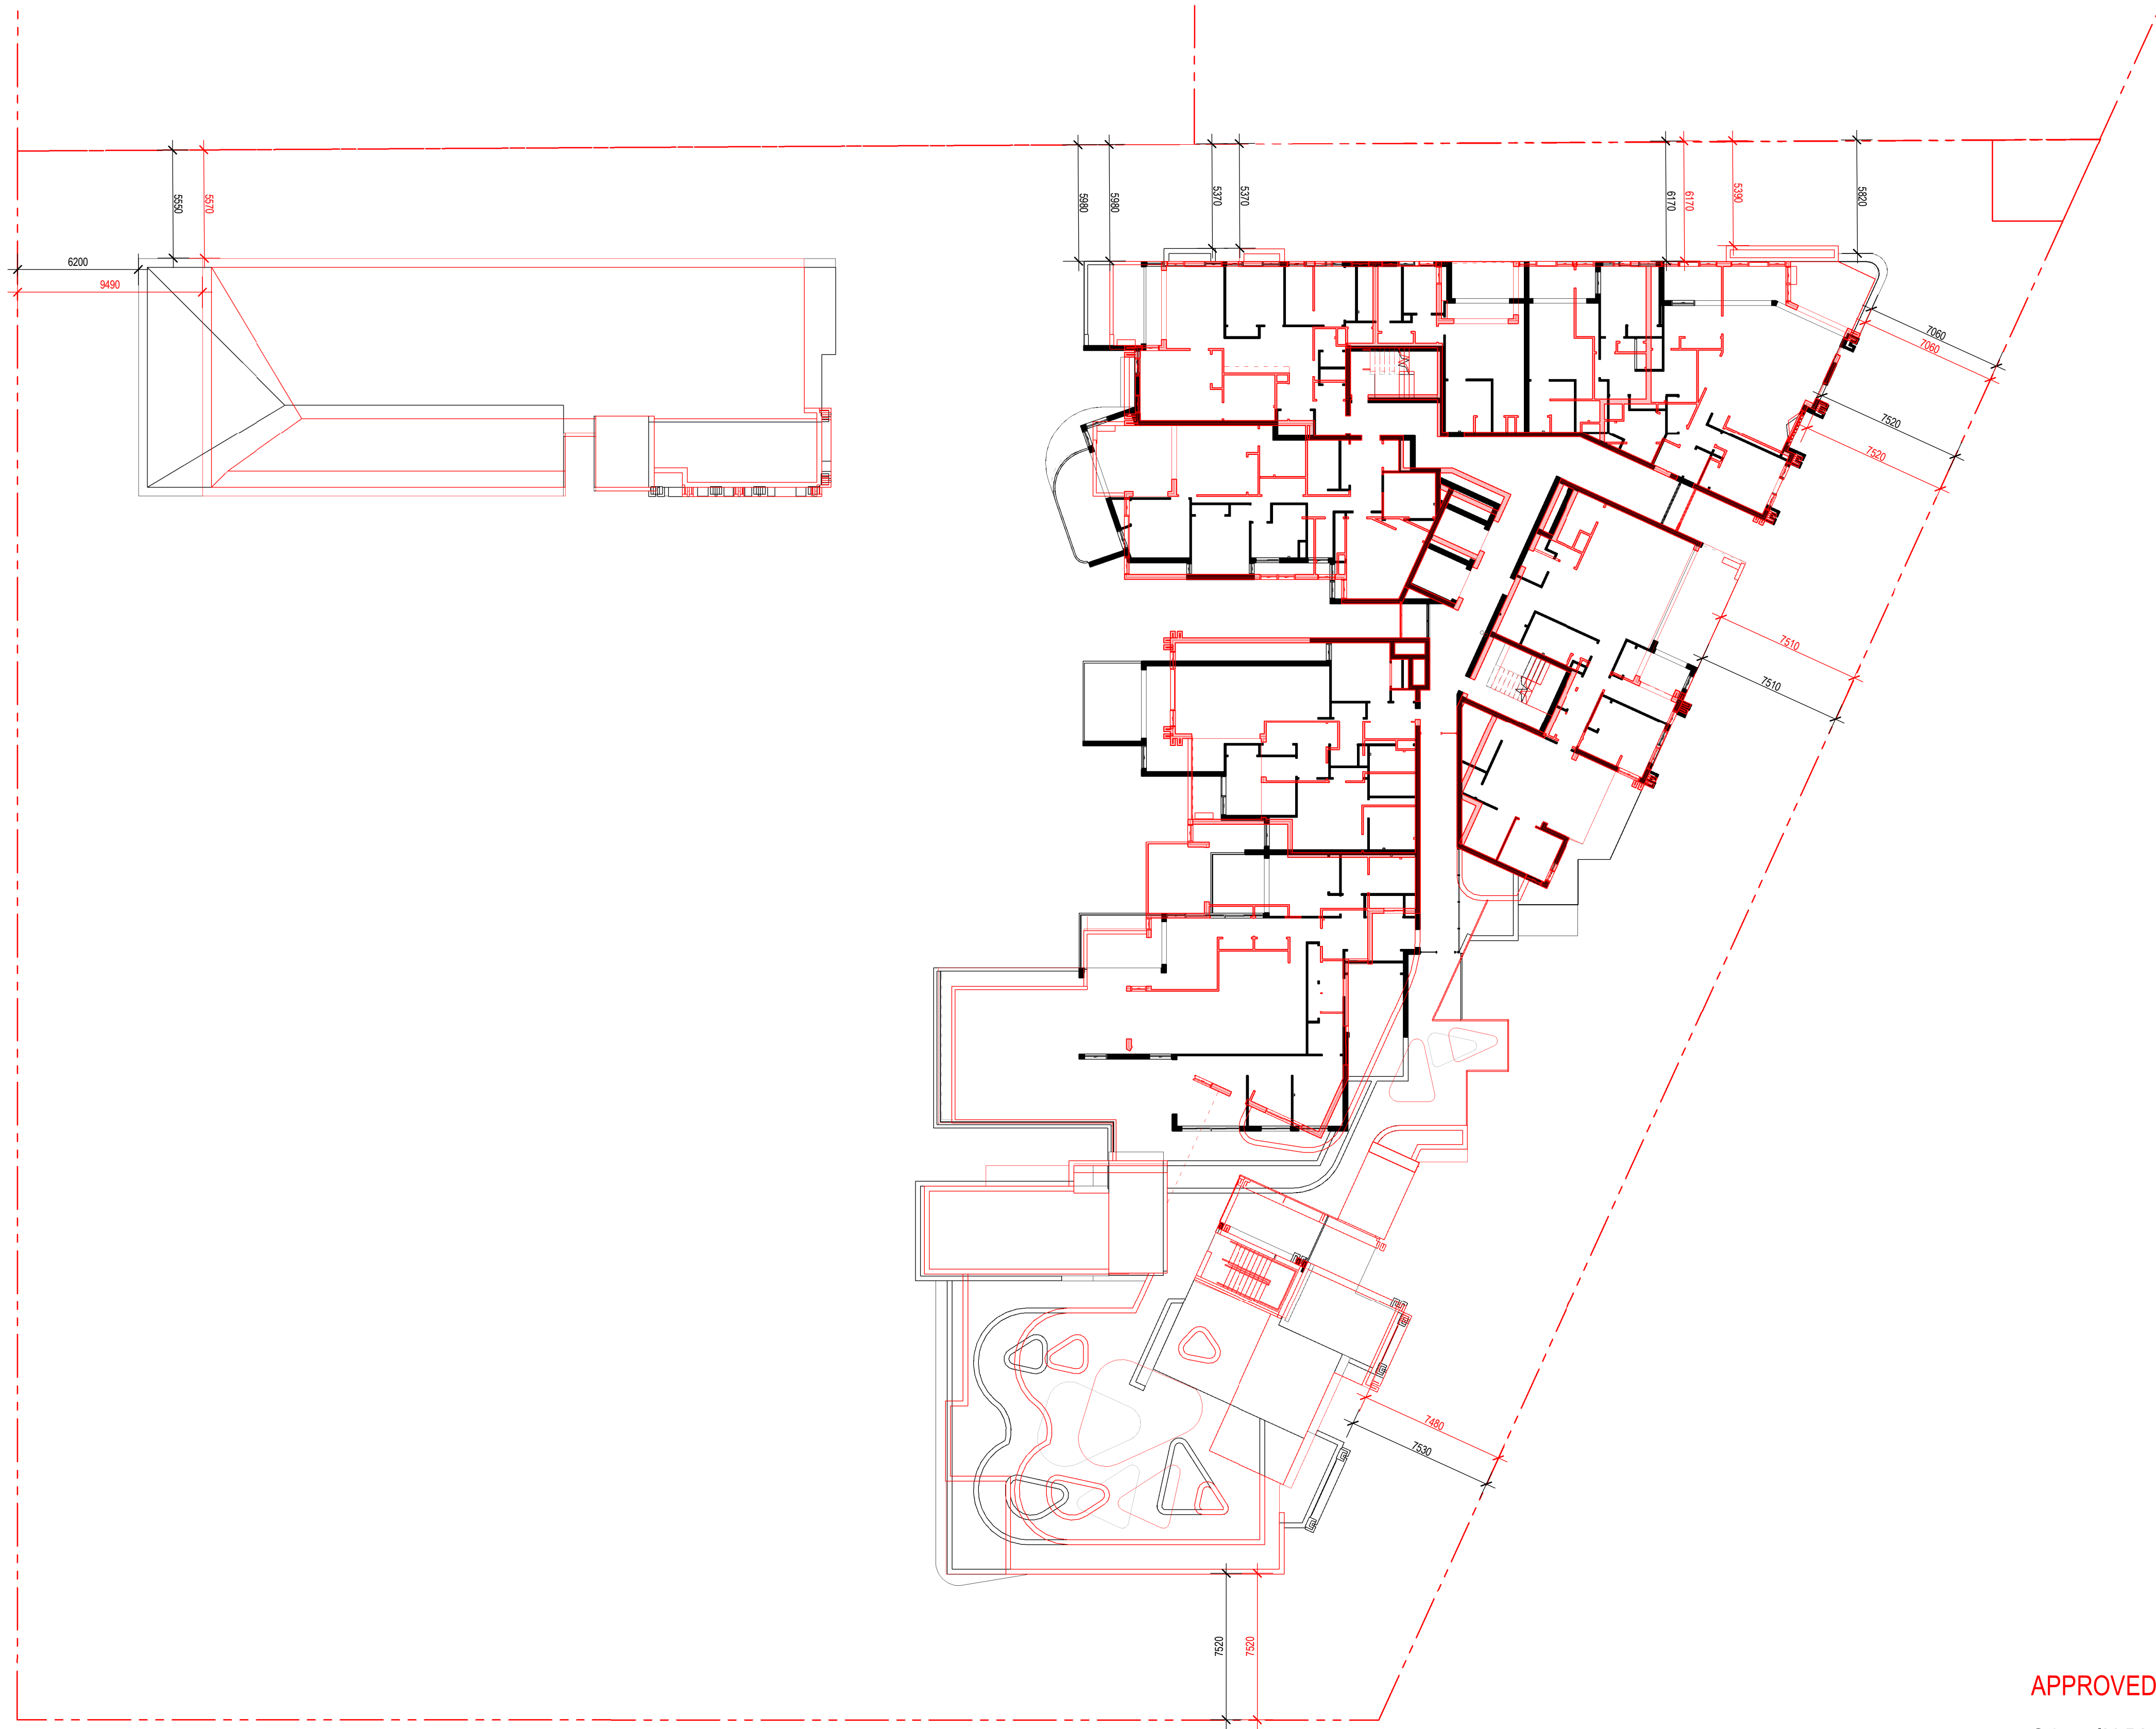

APPROVED DA IN RED
S4.55 IN BLACK

1
A200
EXISTING OUTLINE SHOWN IN RED - LEVEL 5 1:200