



SCALE 1:200 @ A3

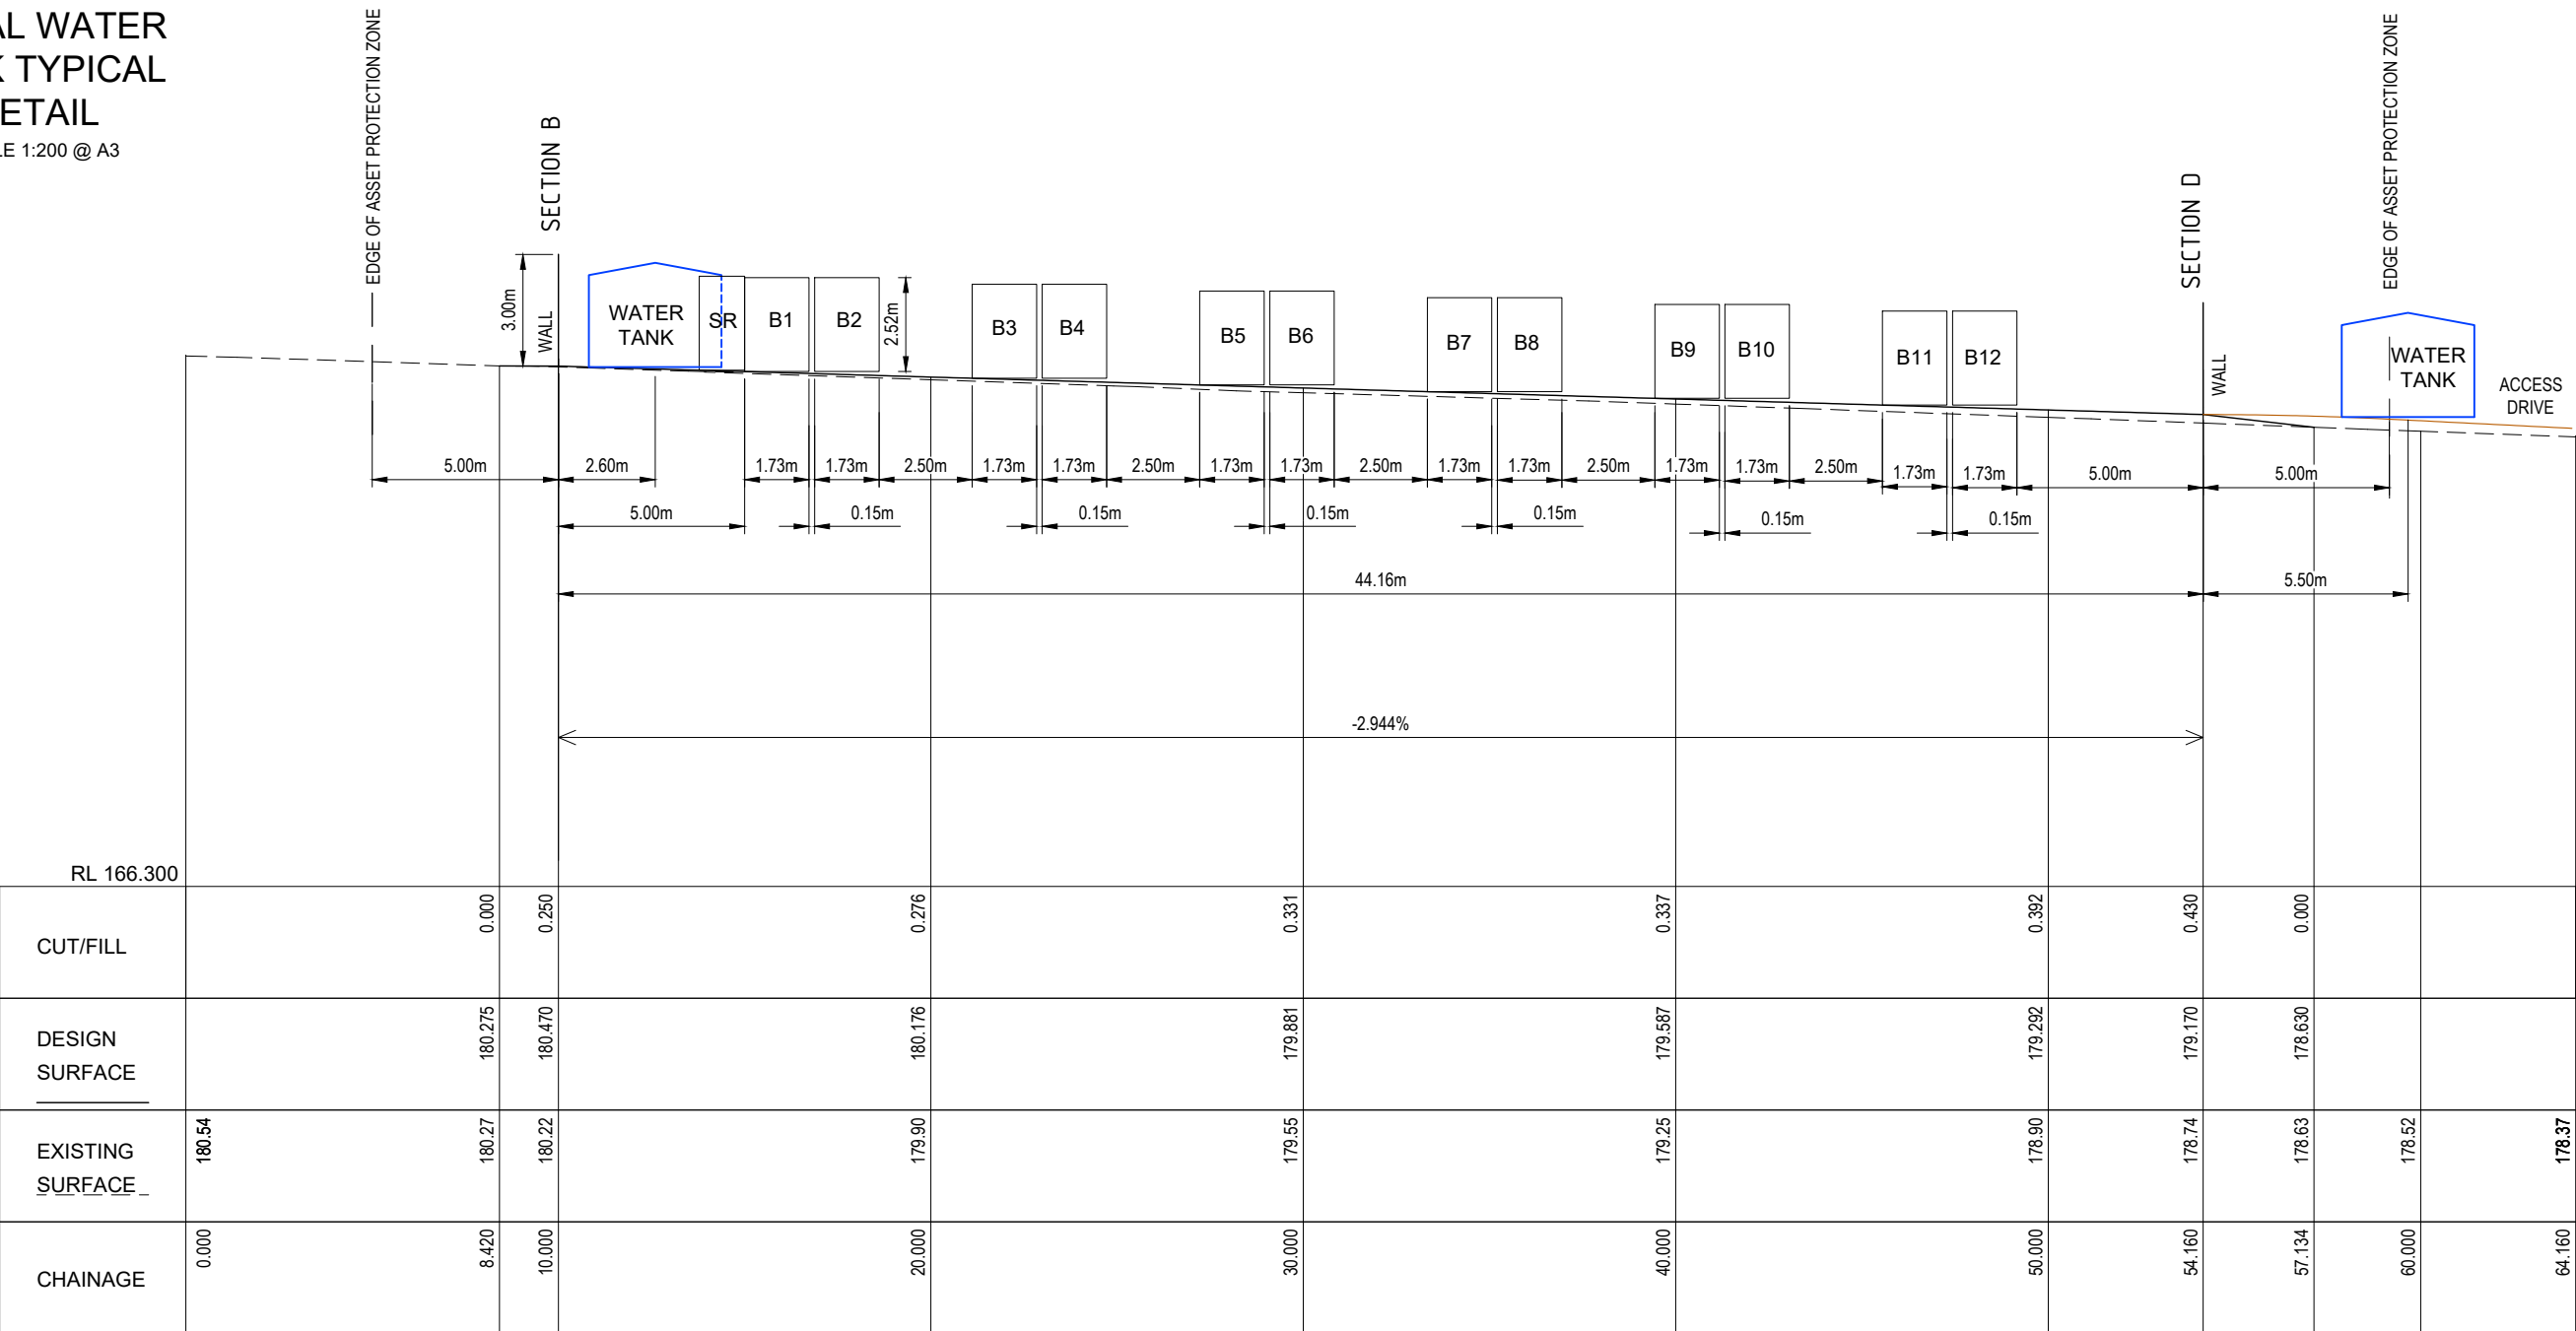


SCALE H 1:200, V 1:200 @ A3

NOTE:  
THE WALL HAS BEEN EXCLUDED  
FROM THE ELEVATIONS FOR CLARITY

[illegible]

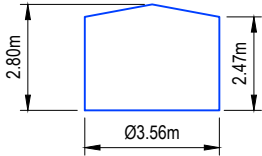

METAL WATER  
TANK TYPICAL  
DETAIL  
SCALE 1:200 @ A3

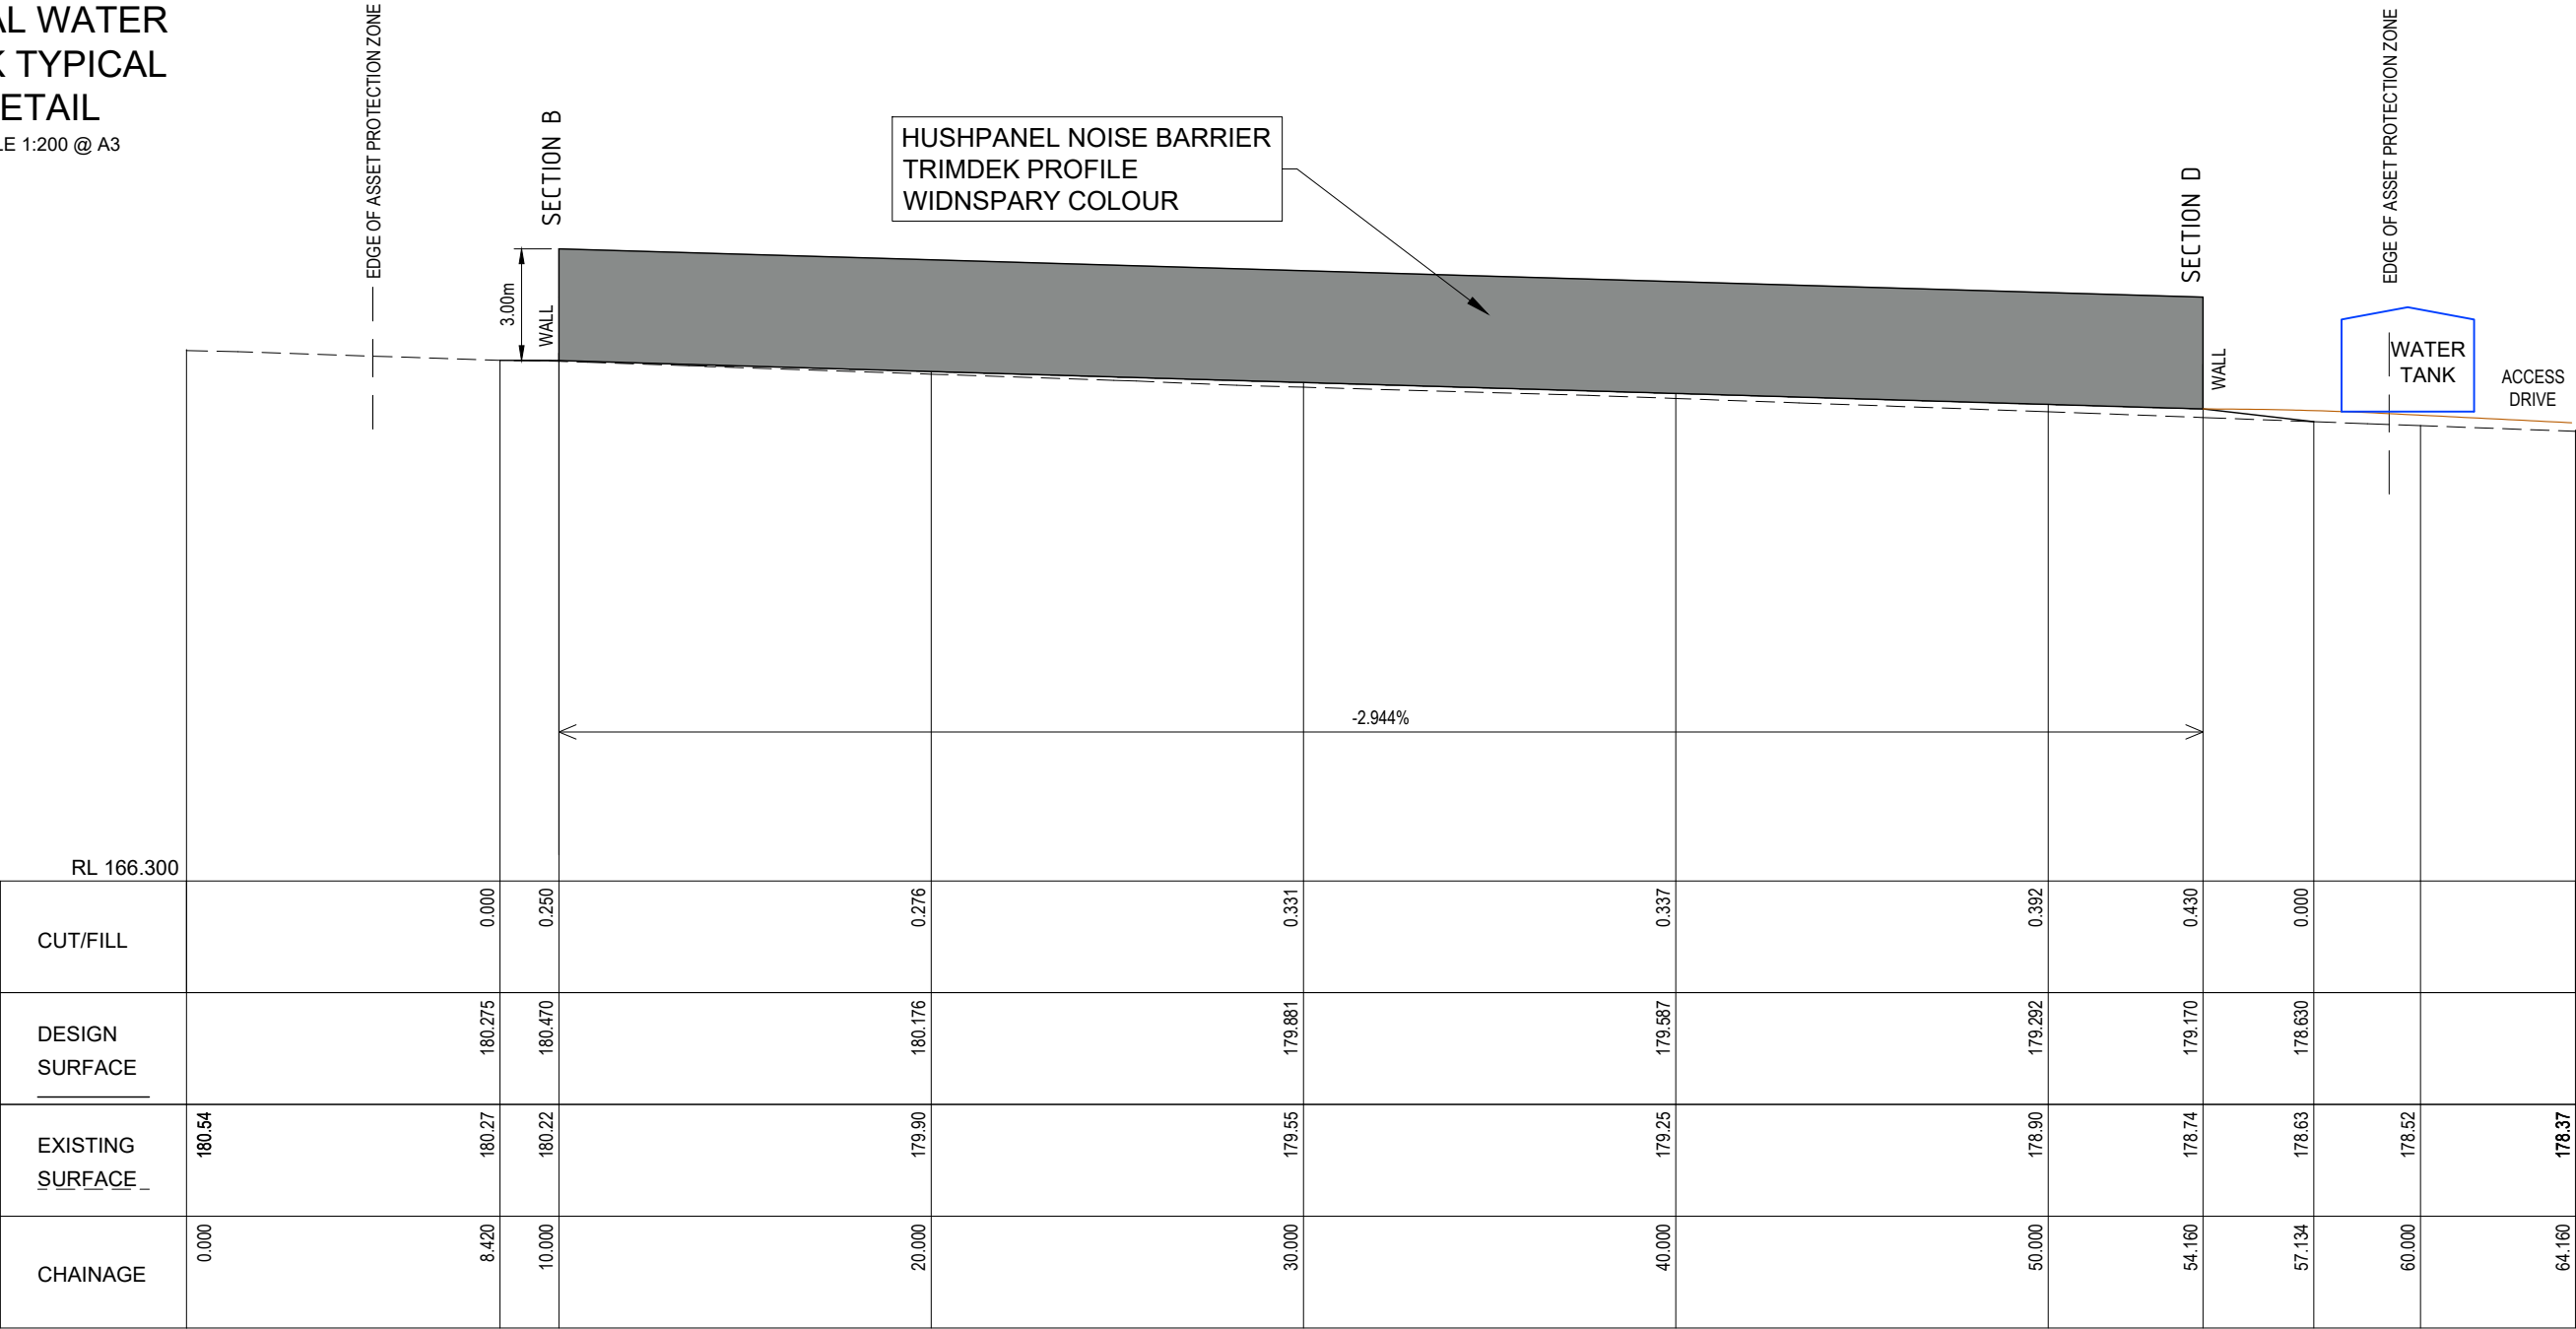

ELEVATION A-2  
SCALE H 1:200, V 1:200 @ A3

B	27/10/23	PRELIMINARY ISSUE		P.C	R.F
A	17/05/23	PRELIMINARY ISSUE		S.B	R.F
REV	DATE	DESCRIPTION		INITIAL	APPR.





TownPlanning & Design


P: (02) 4933 6682 F: (02) 4933 6683  
E: admin@hdb.com.au W: www.hdb.com.au  
ABN 35 078 017 508


© COPYRIGHT 2022 - HUNTER DEVELOPMENT BROKERAGE PTY LTD  
All rights reserved. Hunter Development Brokerage Pty Ltd advises that this document and all information contained therein is protected by copyright under the Australian Copyright Act 1968. Reproduction of this document in part or whole and/or use without the written permission from Hunter Development Brokerage Pty Ltd constitutes a breach of copyright. The document may only be used for the purposes for which it was commissioned and in accordance with the Terms of Engagement for the commission. Any reference to the document must include the document in its entirety and also include reference to Hunter Development Brokerage Pty Ltd.

SURVEY BY:	
DATUM:	
REDUCED LEVEL:	
ORIGIN OF LEVELS:	
CONTOUR INTERVAL:	
DESIGNED: R.F	DRAWN: S.B
CHECKED: R.F	APPROVED: R.F.


CLIENT	
CLEAN ENERGY TRANSFER FUND PTY LTD	
PLAN:	1:200 @ (A3)
LONGITUDINAL SECTION:	HORIZ. N/A VERT. N/A
CROSS SECTION:	HORIZ. N/A VERT. N/A

PROJECT	PROPOSED BATTERY ENERGY STORAGE SYSTEM LOT 51 DP 776564 981 NEW ENGLAND HIGHWAY ABERDEEN 2336
DRAWING TITLE	ELEVATIONS
SHEET 3 OF 9 SHEETS	

HDB Job No	23012	REVISION	B
DWG No	23012(SD) - 3		
CONCEPT NOT FOR CONSTRUCTION			
4    2    0    4    8    12  1:200 @ (A3)			

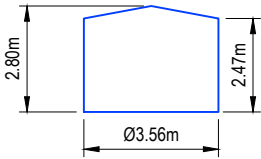

METAL WATER  
TANK TYPICAL  
DETAIL  
SCALE 1:200 @ A3

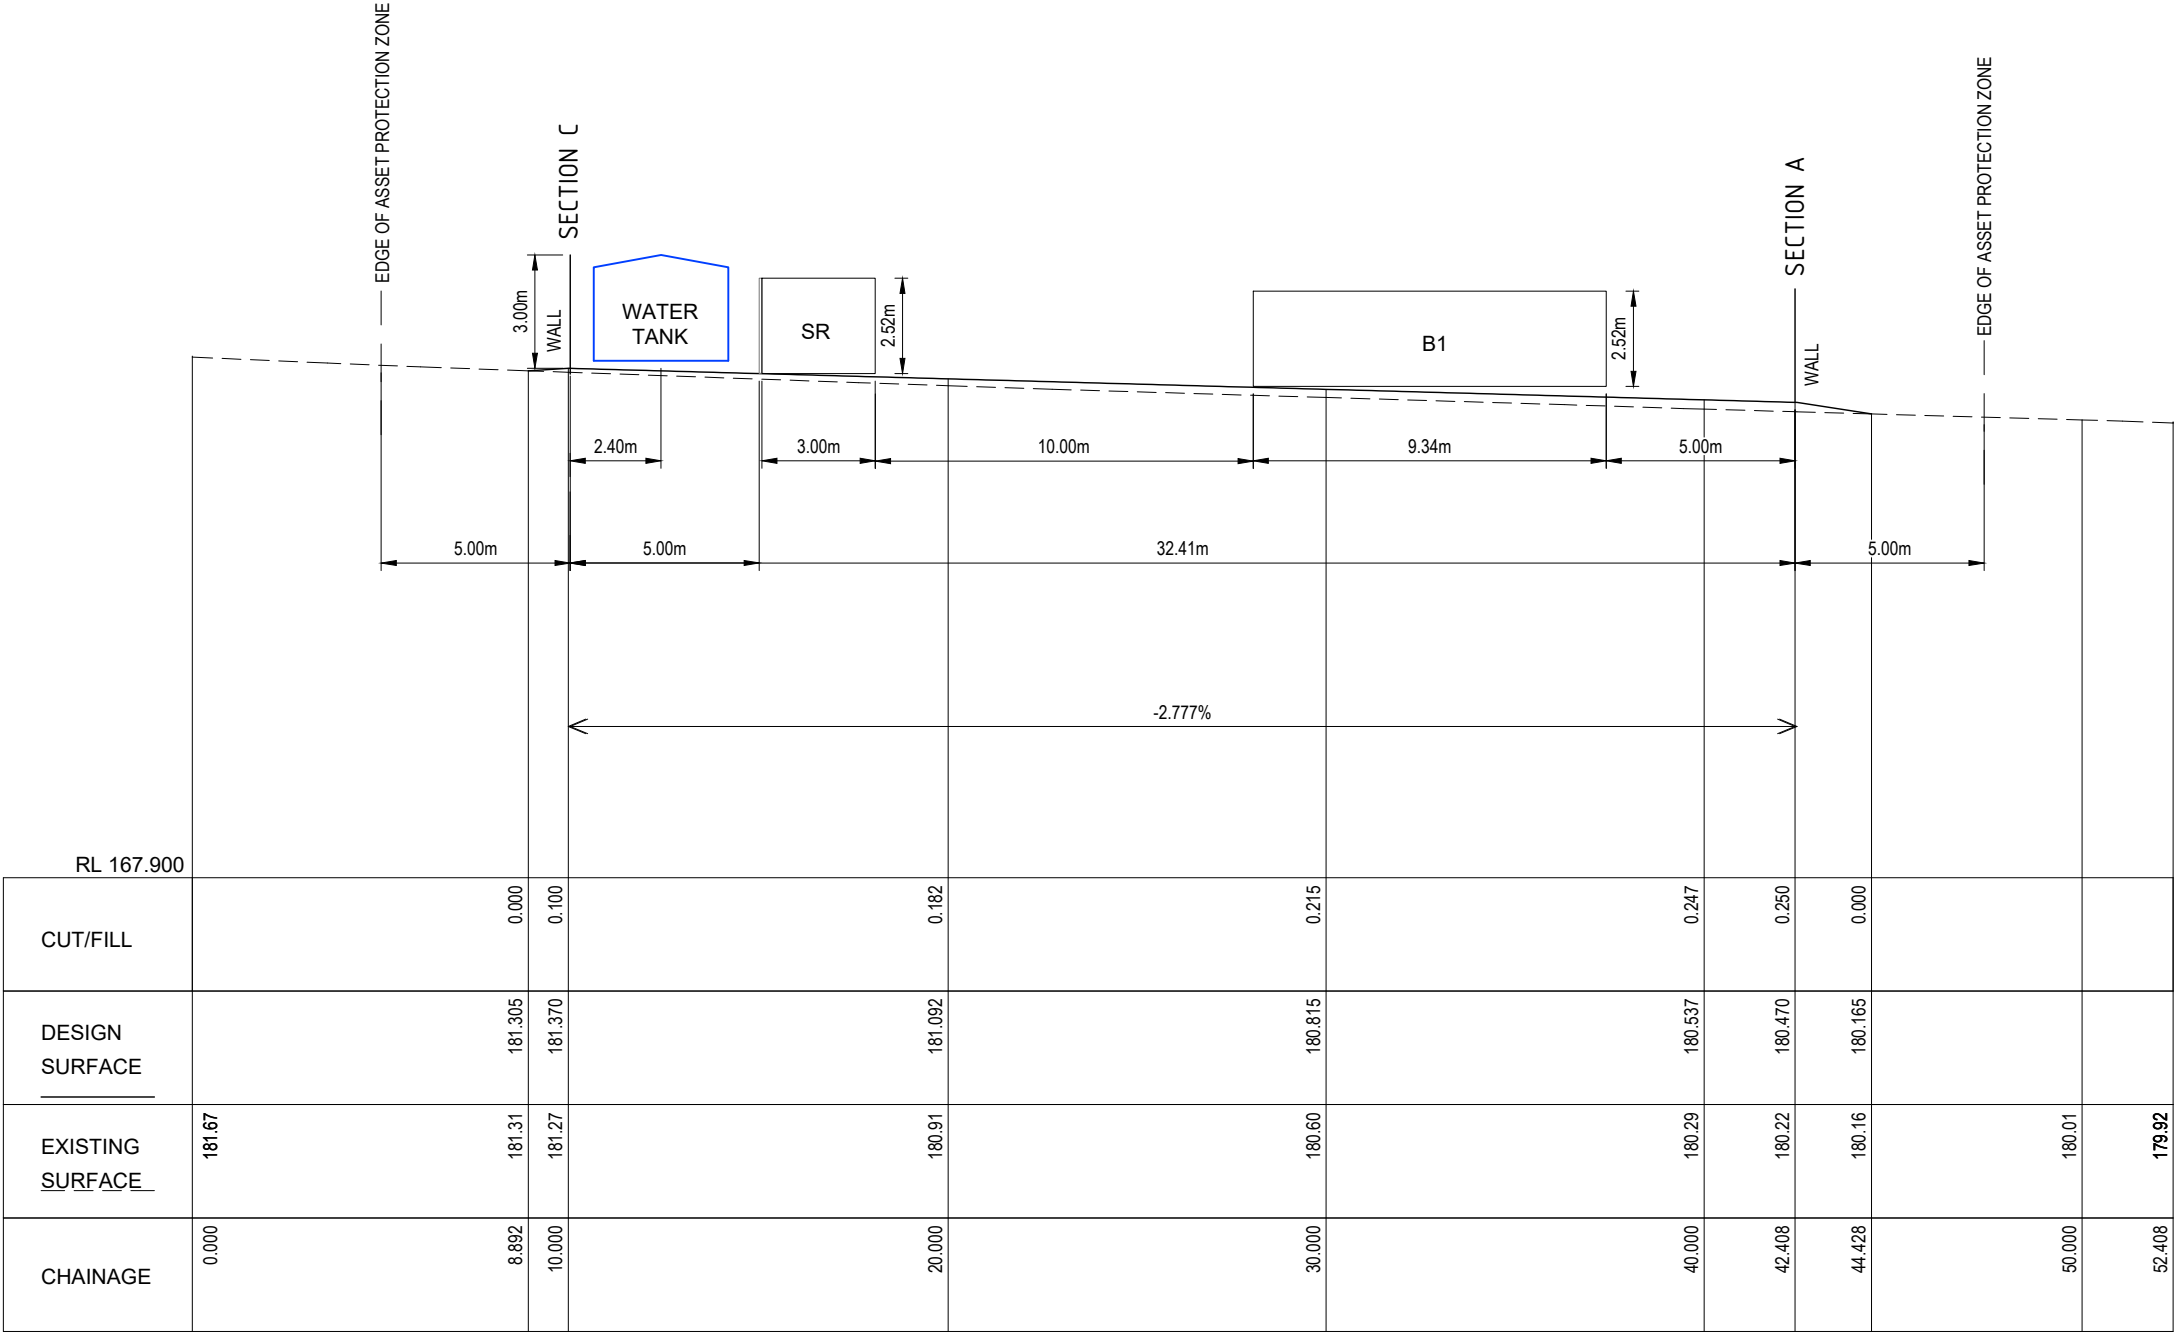

ELEVATION B-1  
SCALE H 1:200, V 1:200 @ A3

NOTE:  
THE WALL HAS BEEN EXCLUDED  
FROM THE ELEVATIONS FOR CLARITY

B	27/10/23	PRELIMINARY ISSUE	P.C	R.F	
A	17/05/23	PRELIMINARY ISSUE	S.B	R.F	
REV	DATE	DESCRIPTION	INITIAL	APPR.	





TownPlanning & Design

P: (02) 4933 6682 F: (02) 4933 6683  
E: admin@hdb.com.au W: www.hdb.com.au  
ABN 35 078 017 508

© COPYRIGHT 2022 - HUNTER DEVELOPMENT BROKERAGE PTY LTD  
All rights reserved. Hunter Development Brokerage Pty Ltd advises that this document and all information contained therein is protected by copyright under the Australian Copyright Act 1968. Reproduction of this document in part or whole and/or use without the written permission from Hunter Development Brokerage Pty Ltd constitutes a breach of copyright. The document may only be used for the purposes for which it was commissioned and in accordance with the Terms of Engagement for the commission. Any reference to the document must include the document in its entirety and also include reference to Hunter Development Brokerage Pty Ltd.


SURVEY BY:	
DATUM:	
REDUCED LEVEL:	
ORIGIN OF LEVELS:	
CONTOUR INTERVAL:	
DESIGNED: R.F	DRAWN: S.B
CHECKED: R.F	APPROVED: R.F.

CLIENT	
CLEAN ENERGY TRANSFER FUND PTY LTD	
PLAN:	
1:200 @ (A3)	
LONGITUDINAL SECTION:	
HORIZ. N/A	VERT. N/A


CROSS SECTION:	
HORIZ. N/A	VERT. N/A

PROJECT	HDB Job No	REVISION
PROPOSED BATTERY ENERGY STORAGE SYSTEM	23012	B
LOT 51 DP 776564	DWG No	
981 NEW ENGLAND HIGHWAY ABERDEEN 2336	23012(SD) - 4	
DRAWING TITLE		
ELEVATIONS		
SHEET 4 OF 9 SHEETS		


CONCEPT  
NOT FOR CONSTRUCTION

 

1:200 @ (A3)

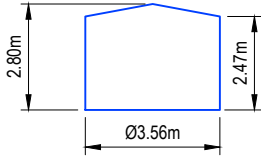

METAL WATER  
TANK TYPICAL  
DETAIL  
SCALE 1:200 @ A3

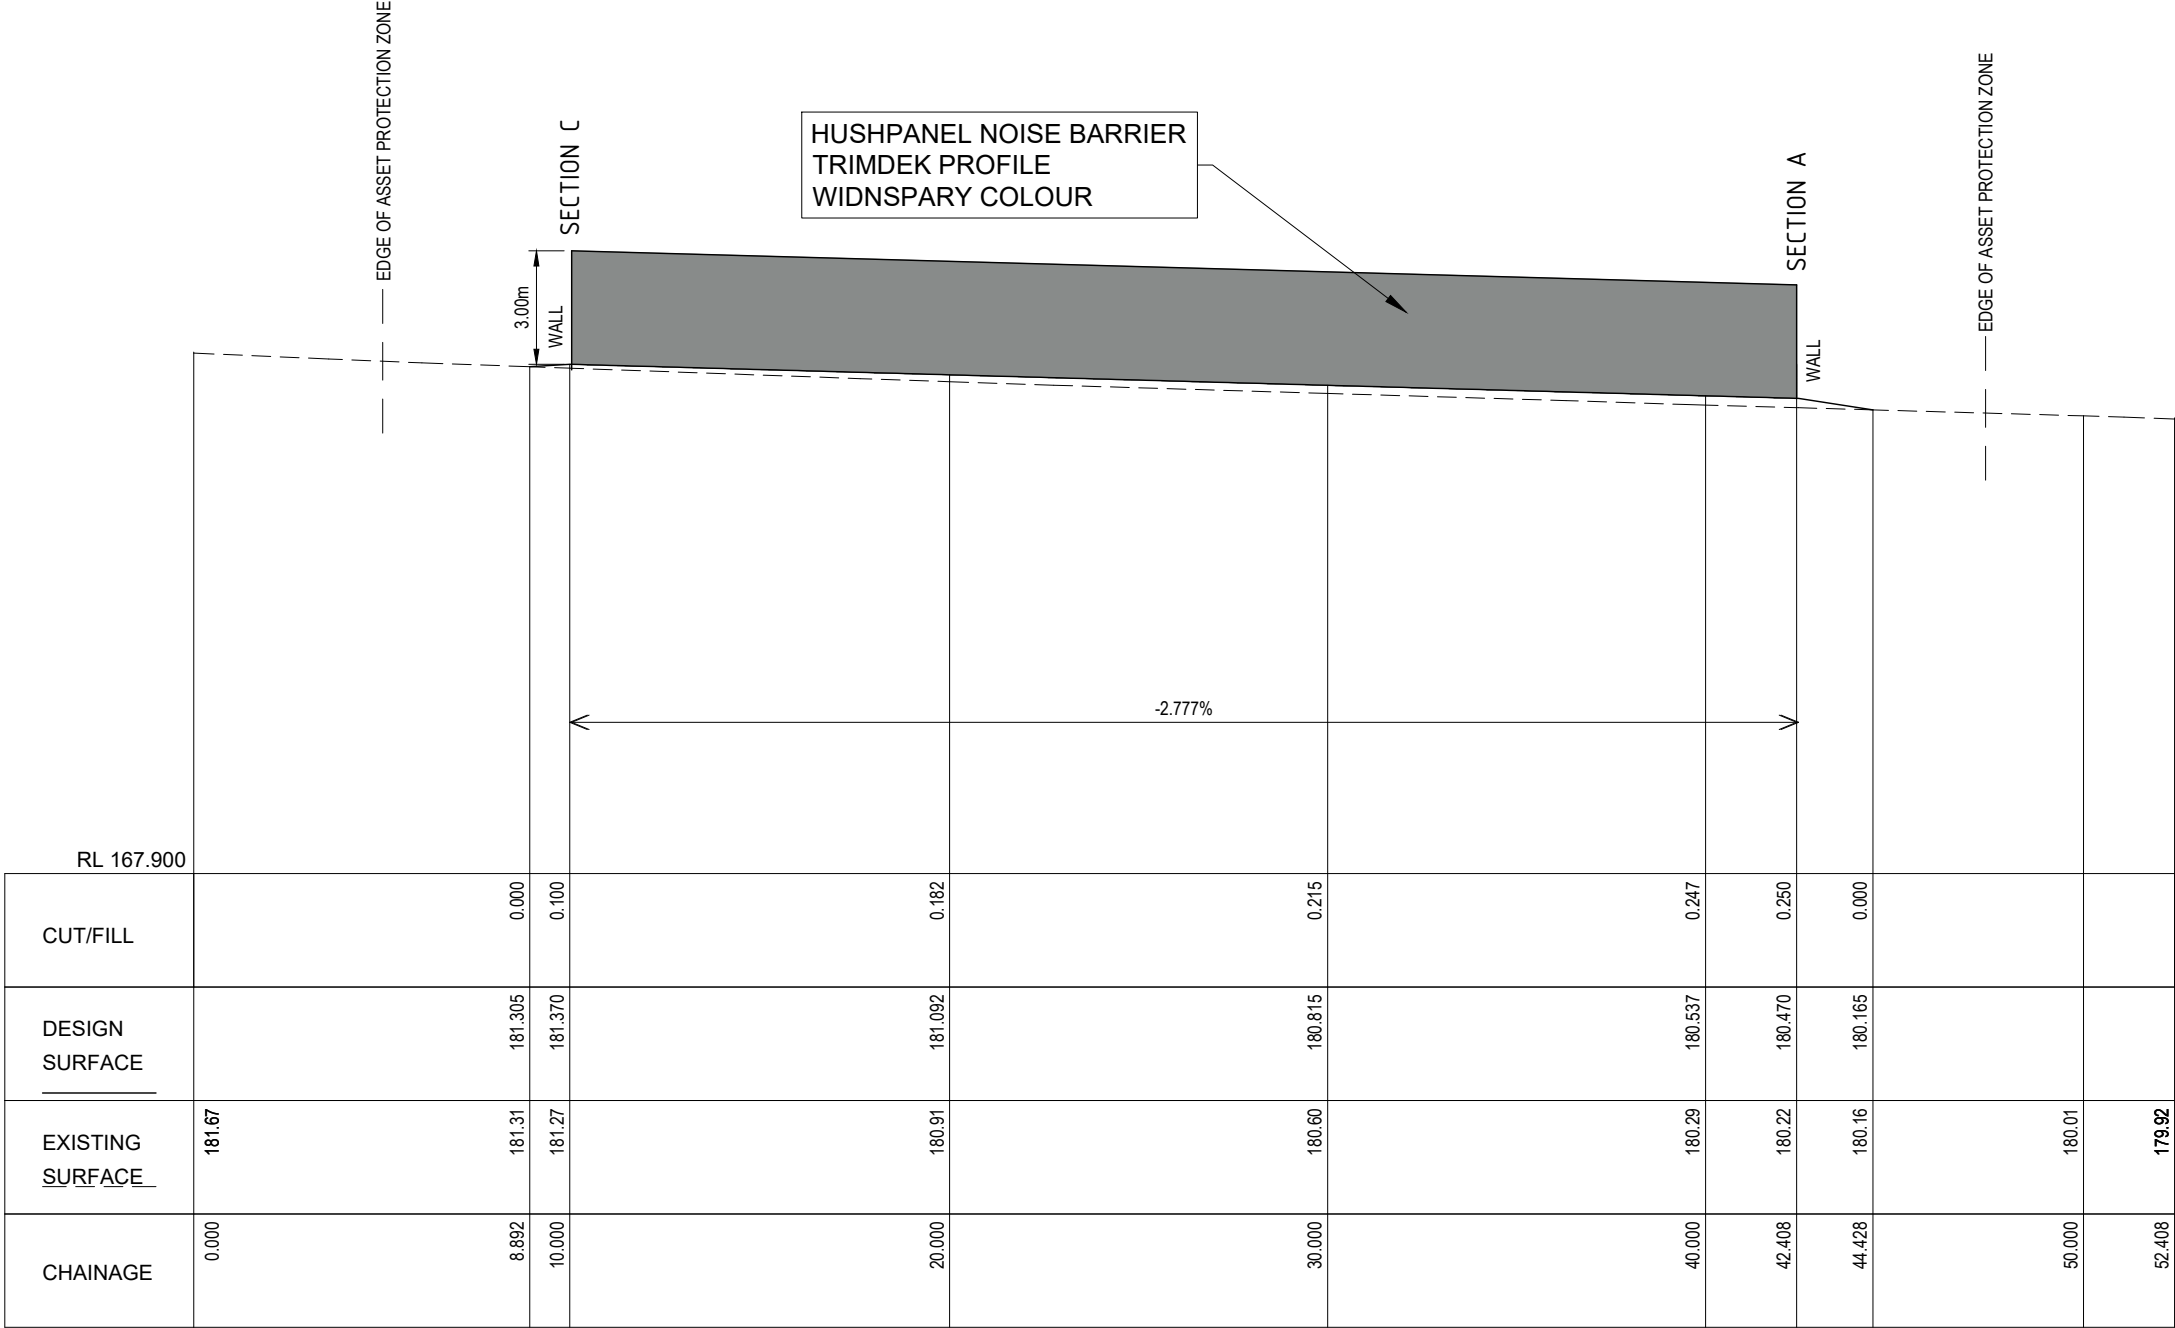

ELEVATION B-2  
SCALE H 1:200, V 1:200 @ A3

B	27/10/23	PRELIMINARY ISSUE	P.C	R.F	
A	17/05/23	PRELIMINARY ISSUE	S.B	R.F	
REV	DATE	DESCRIPTION	INITIAL	APPR.	





TownPlanning & Design


P: (02) 4933 6682 F: (02) 4933 6683  
E: admin@hdb.com.au W: www.hdb.com.au  
ABN 35 078 017 508

© COPYRIGHT 2022 - HUNTER DEVELOPMENT BROKERAGE PTY LTD  
All rights reserved. Hunter Development Brokerage Pty Ltd advises that this document and all information contained therein is protected by copyright under the Australian Copyright Act 1968. Reproduction of this document in part or whole and/or use without the written permission from Hunter Development Brokerage Pty Ltd constitutes a breach of copyright. The document may only be used for the purposes for which it was commissioned and in accordance with the Terms of Engagement for the commission. Any reference to the document must include the document in its entirety and also include reference to Hunter Development Brokerage Pty Ltd.

SURVEY BY:	
DATUM:	
REDUCED LEVEL:	
ORIGIN OF LEVELS:	
CONTOUR INTERVAL:	
DESIGNED: R.F	DRAWN: S.B
CHECKED: R.F	APPROVED: R.F.


CLIENT	
CLEAN ENERGY TRANSFER FUND PTY LTD	
PLAN:	1:200 @ (A3)
LONGITUDINAL SECTION:	HORIZ. N/A VERT. N/A
CROSS SECTION:	HORIZ. N/A VERT. N/A

PROJECT	PROPOSED BATTERY ENERGY STORAGE SYSTEM LOT 51 DP 776564 981 NEW ENGLAND HIGHWAY ABERDEEN 2336
DRAWING TITLE	ELEVATIONS
SHEET 5 OF 9 SHEETS	

HDB Job No	23012	REVISION	B
DWG No	23012(SD) - 5		
CONCEPT NOT FOR CONSTRUCTION			
<div>4204812</div> <div></div> <div>1:200 @ (A3)</div>			

# METAL WATER TANK TYPICAL DETAIL

SCALE 1:200 @ A3

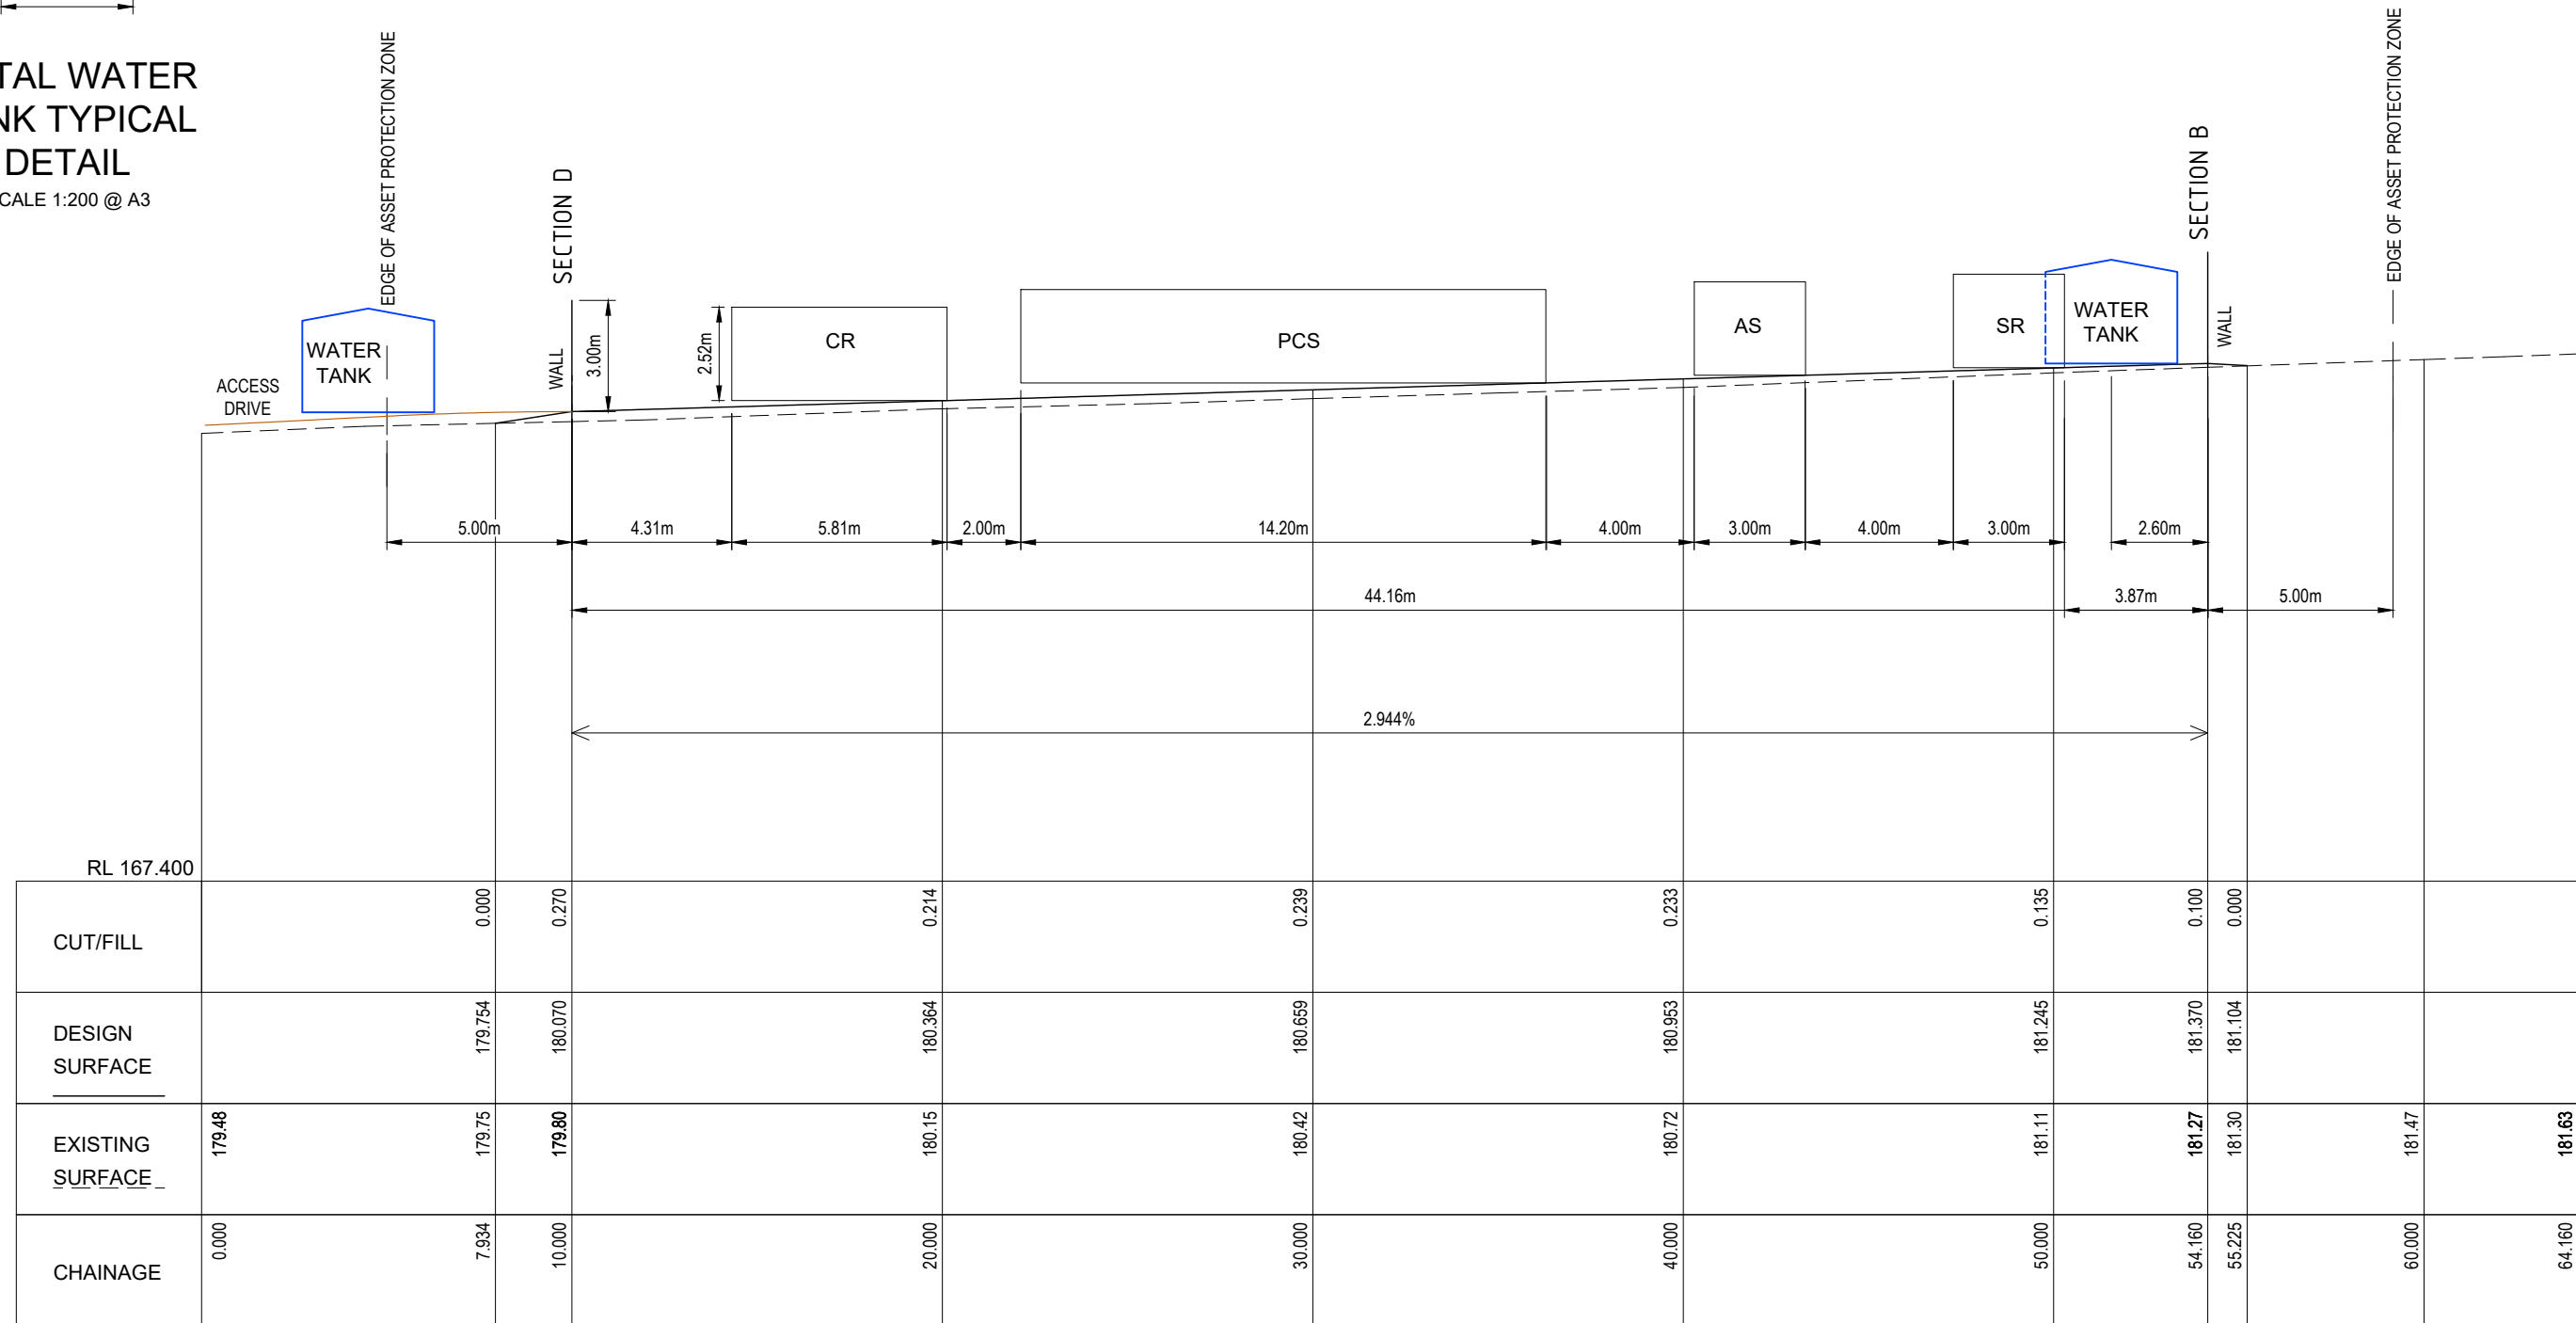


ELEVATION C-1


SCALE H 1:200, V 1:200 @ A3

NOTE:  
THE WALL HAS BEEN EXCLUDED  
FROM THE ELEVATIONS FOR CLARITY

[illegible]

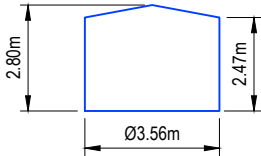


METAL WATER  
TANK TYPICAL  
DETAIL  
COLOUR EVENING HAZE  
SCALE 1:200 @ A3

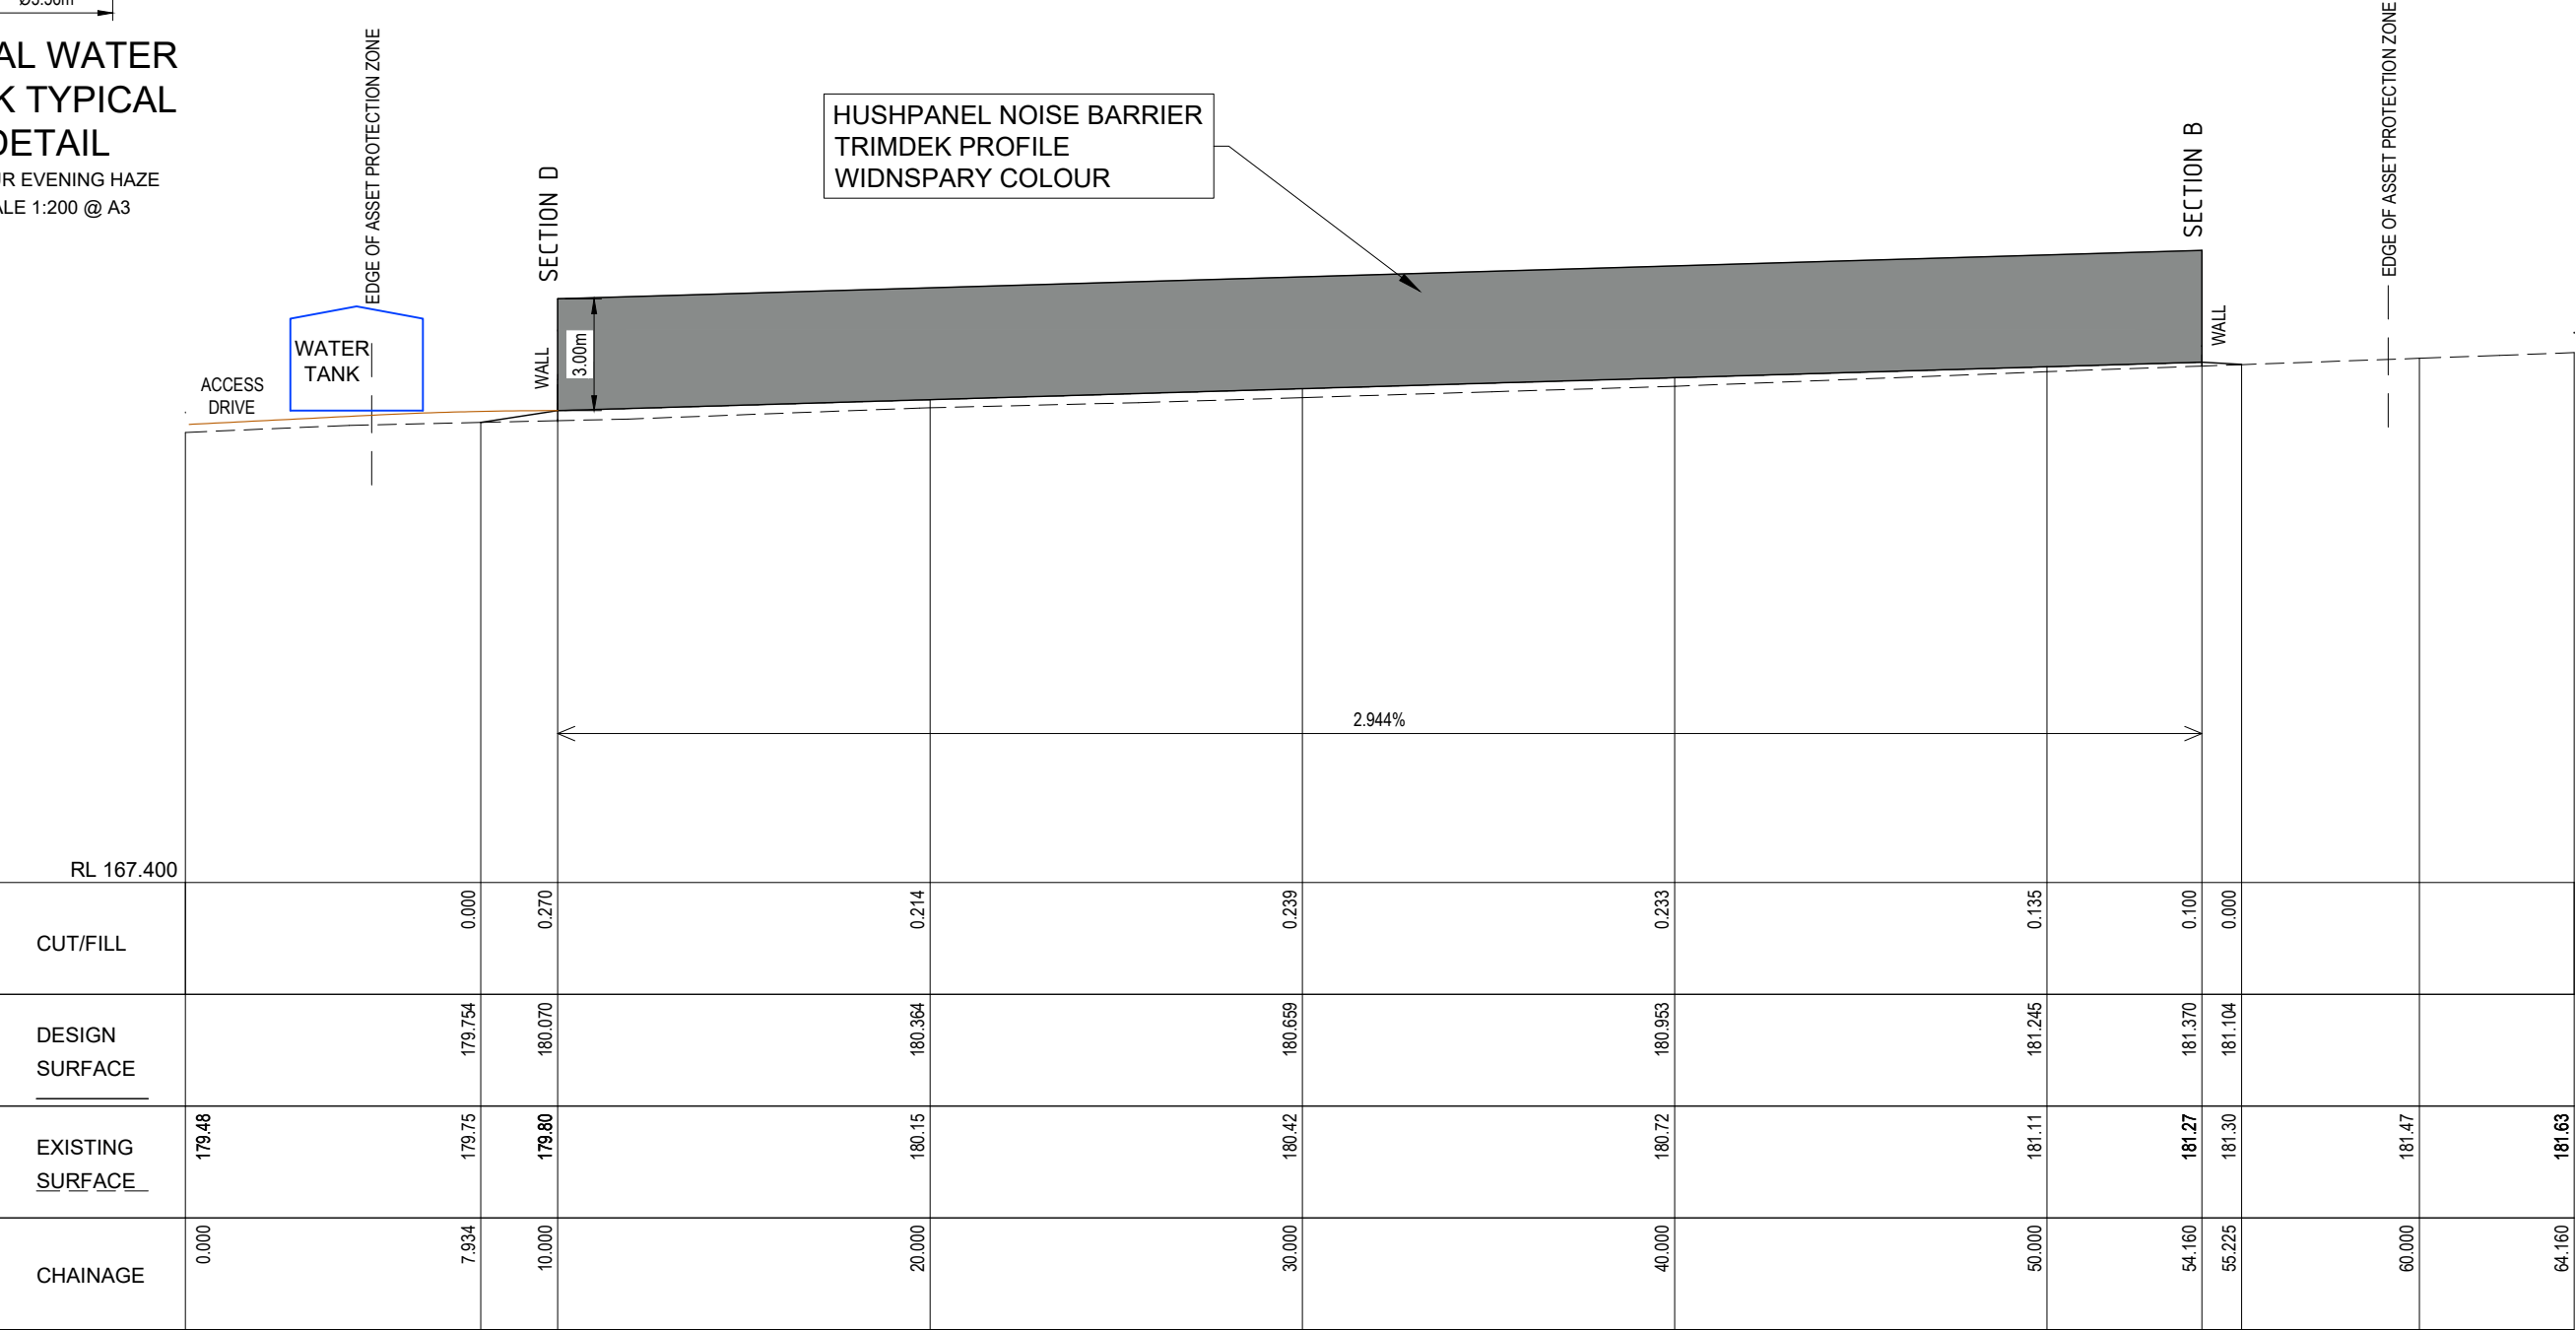

ELEVATION C-2  
SCALE H 1:200, V 1:200 @ A3

B	27/10/23	PRELIMINARY ISSUE		P.C	R.F
A	17/05/23	PRELIMINARY ISSUE		S.B	R.F
REV	DATE	DESCRIPTION		INITIAL	APPR.



TownPlanning & Design  
1st Floor, 44 Church Street, PO Box 40, MAITLAND NSW 2320  
P: (02) 4933 6682 F: (02) 4933 6683  
E: admin@hdb.com.au W: www.hdb.com.au  
ABN 35 078 017 508

© COPYRIGHT 2022 - HUNTER DEVELOPMENT BROKERAGE PTY LTD  
All rights reserved. Hunter Development Brokerage Pty Ltd advises that this document and all information contained therein is protected by copyright under the Australian Copyright Act 1968. Reproduction of this document in part or whole and/or use without the written permission from Hunter Development Brokerage Pty Ltd constitutes a breach of copyright. The document may only be used for the purposes for which it was commissioned and in accordance with the Terms of Engagement for the commission. Any reference to the document must include the document in its entirety and also include reference to Hunter Development Brokerage Pty Ltd.

SURVEY BY:

DATUM:

REDUCED LEVEL:

ORIGIN OF LEVELS:

CONTOUR INTERVAL:

DESIGNED: R.F

DRAWN: S.B

CHECKED: R.F

APPROVED: R.F.

CLIENT  
CLEAN ENERGY TRANSFER FUND PTY LTD

PLAN:  
1:200 @ (A3)

LONGITUDINAL SECTION:  
HORIZ. N/A  
VERT. N/A

CROSS SECTION:  
HORIZ. N/A  
VERT. N/A

PROJECT  
PROPOSED BATTERY ENERGY STORAGE SYSTEM  
LOT 51 DP 776564  
981 NEW ENGLAND HIGHWAY ABERDEEN 2336

DRAWING TITLE  
ELEVATIONS

SHEET 7 OF 9 SHEETS

HDB Job No  
23012

REVISION  
B


DWG No  
23012(SD) - 7

CONCEPT  
NOT FOR CONSTRUCTION

4 2 0 4 8 12  
1:200 @ (A3)

## METAL WATER TANK TYPICAL DETAIL

SCALE 1:200 @ A3

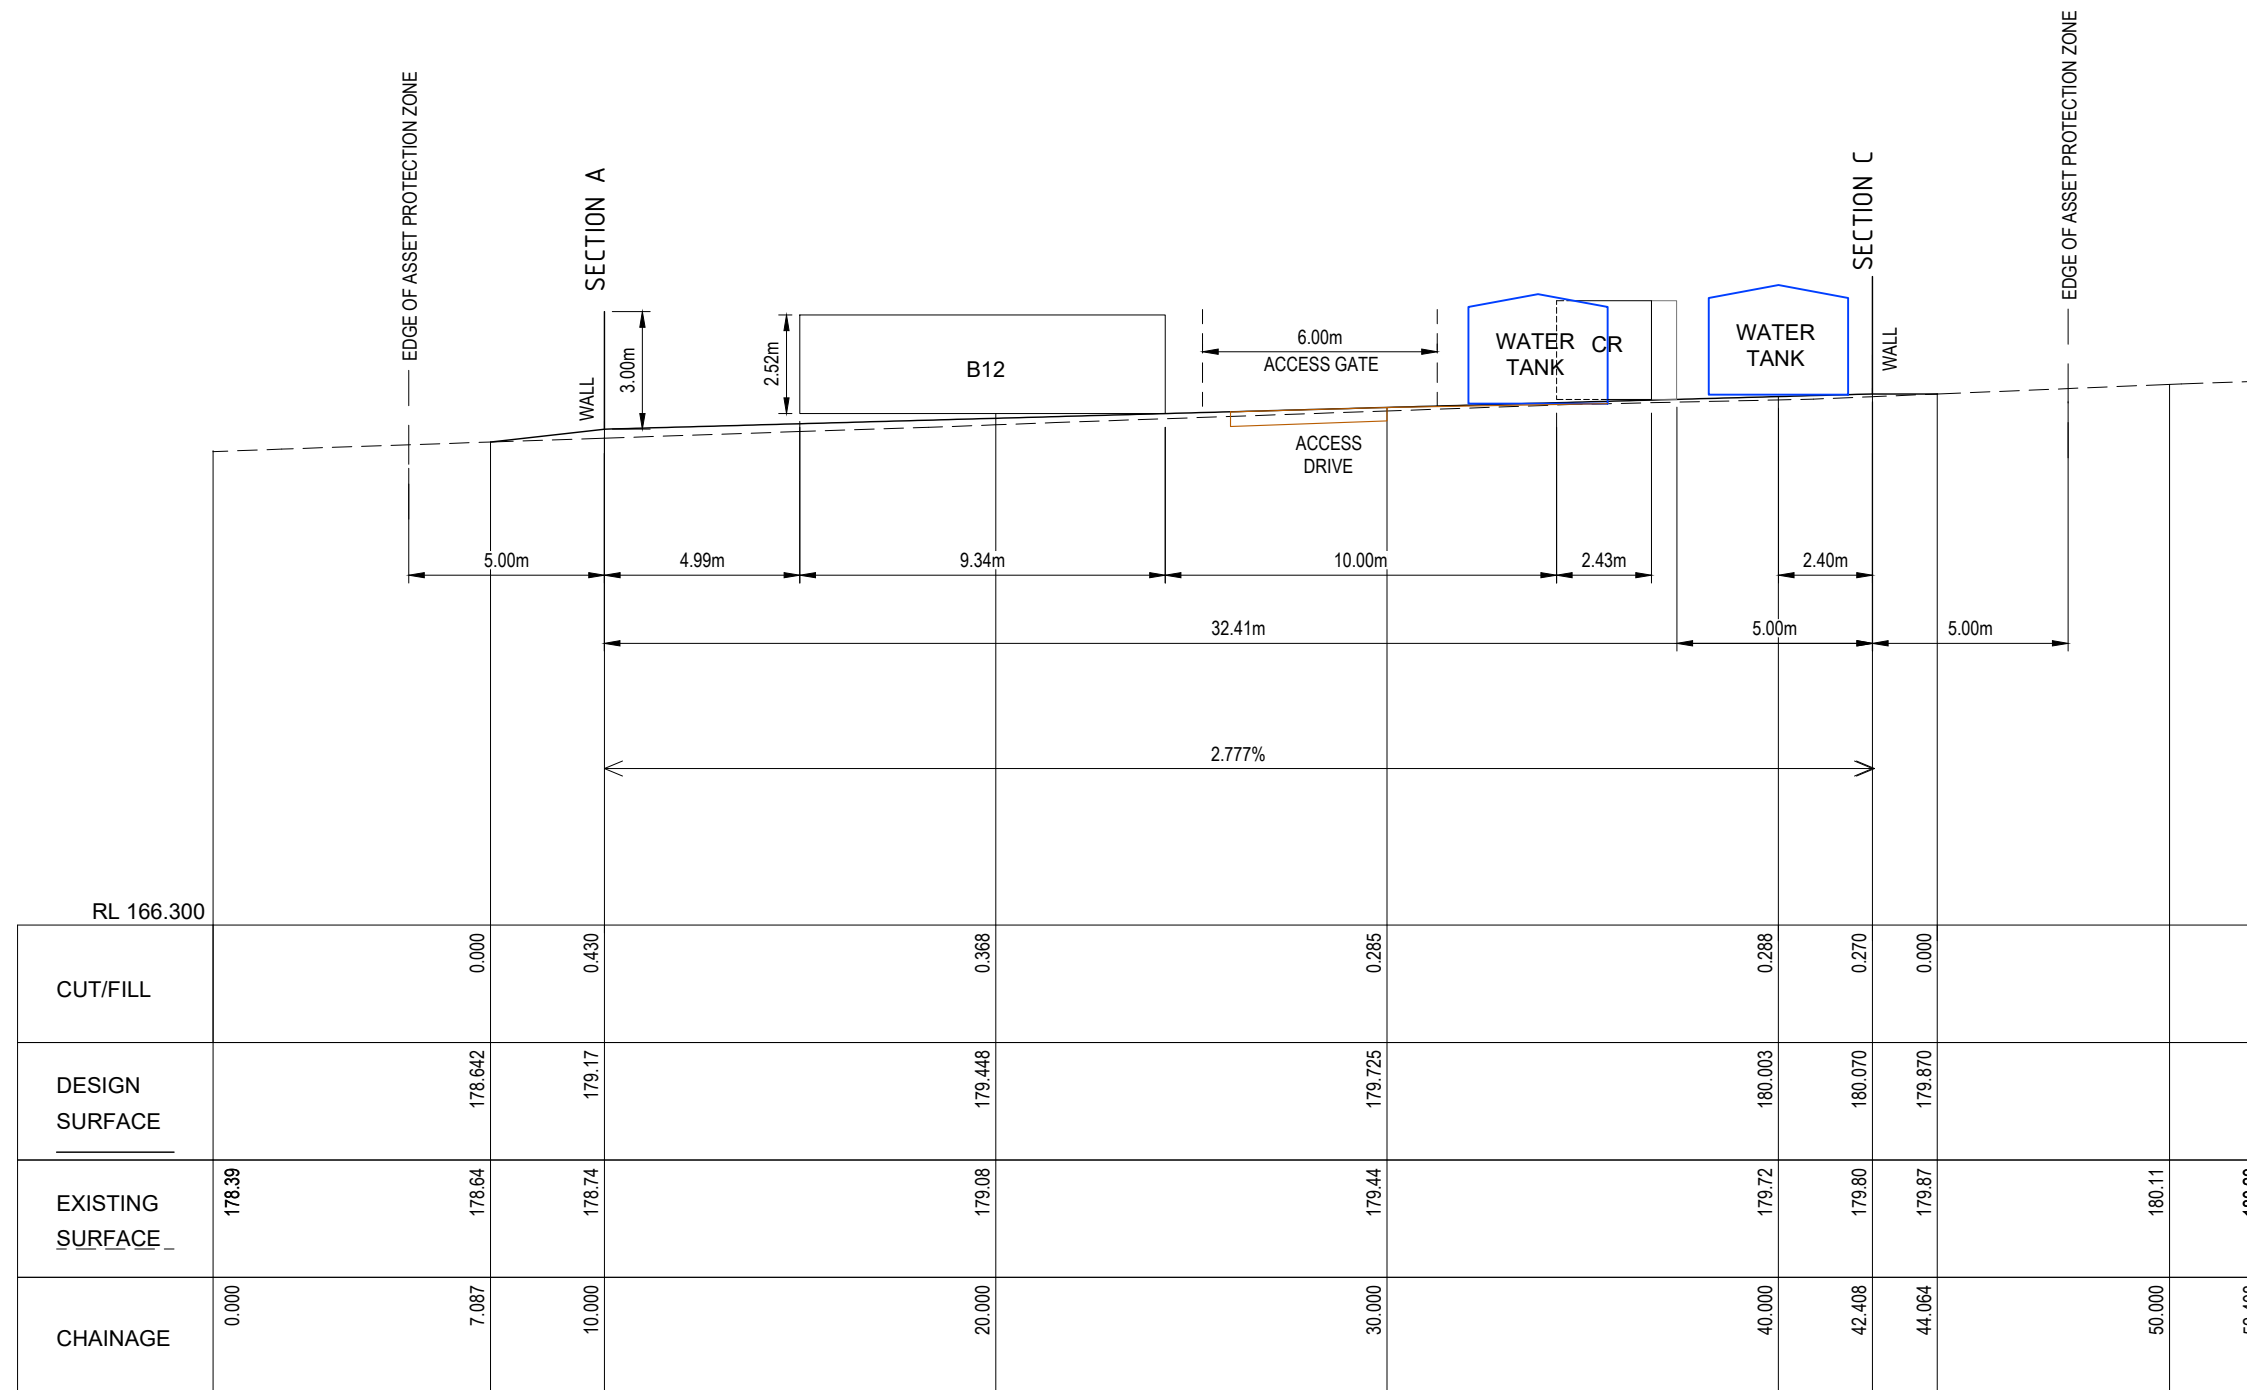


ELEVATION D-1

SCALE H 1:200, V 1:200 @ A3


NOTE:  
THE WALL HAS BEEN EXCLUDED  
FROM THE ELEVATIONS FOR CLARITY

[illegible]



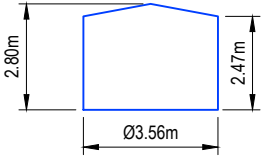

METAL WATER  
TANK TYPICAL  
DETAIL  
SCALE 1:200 @ A3

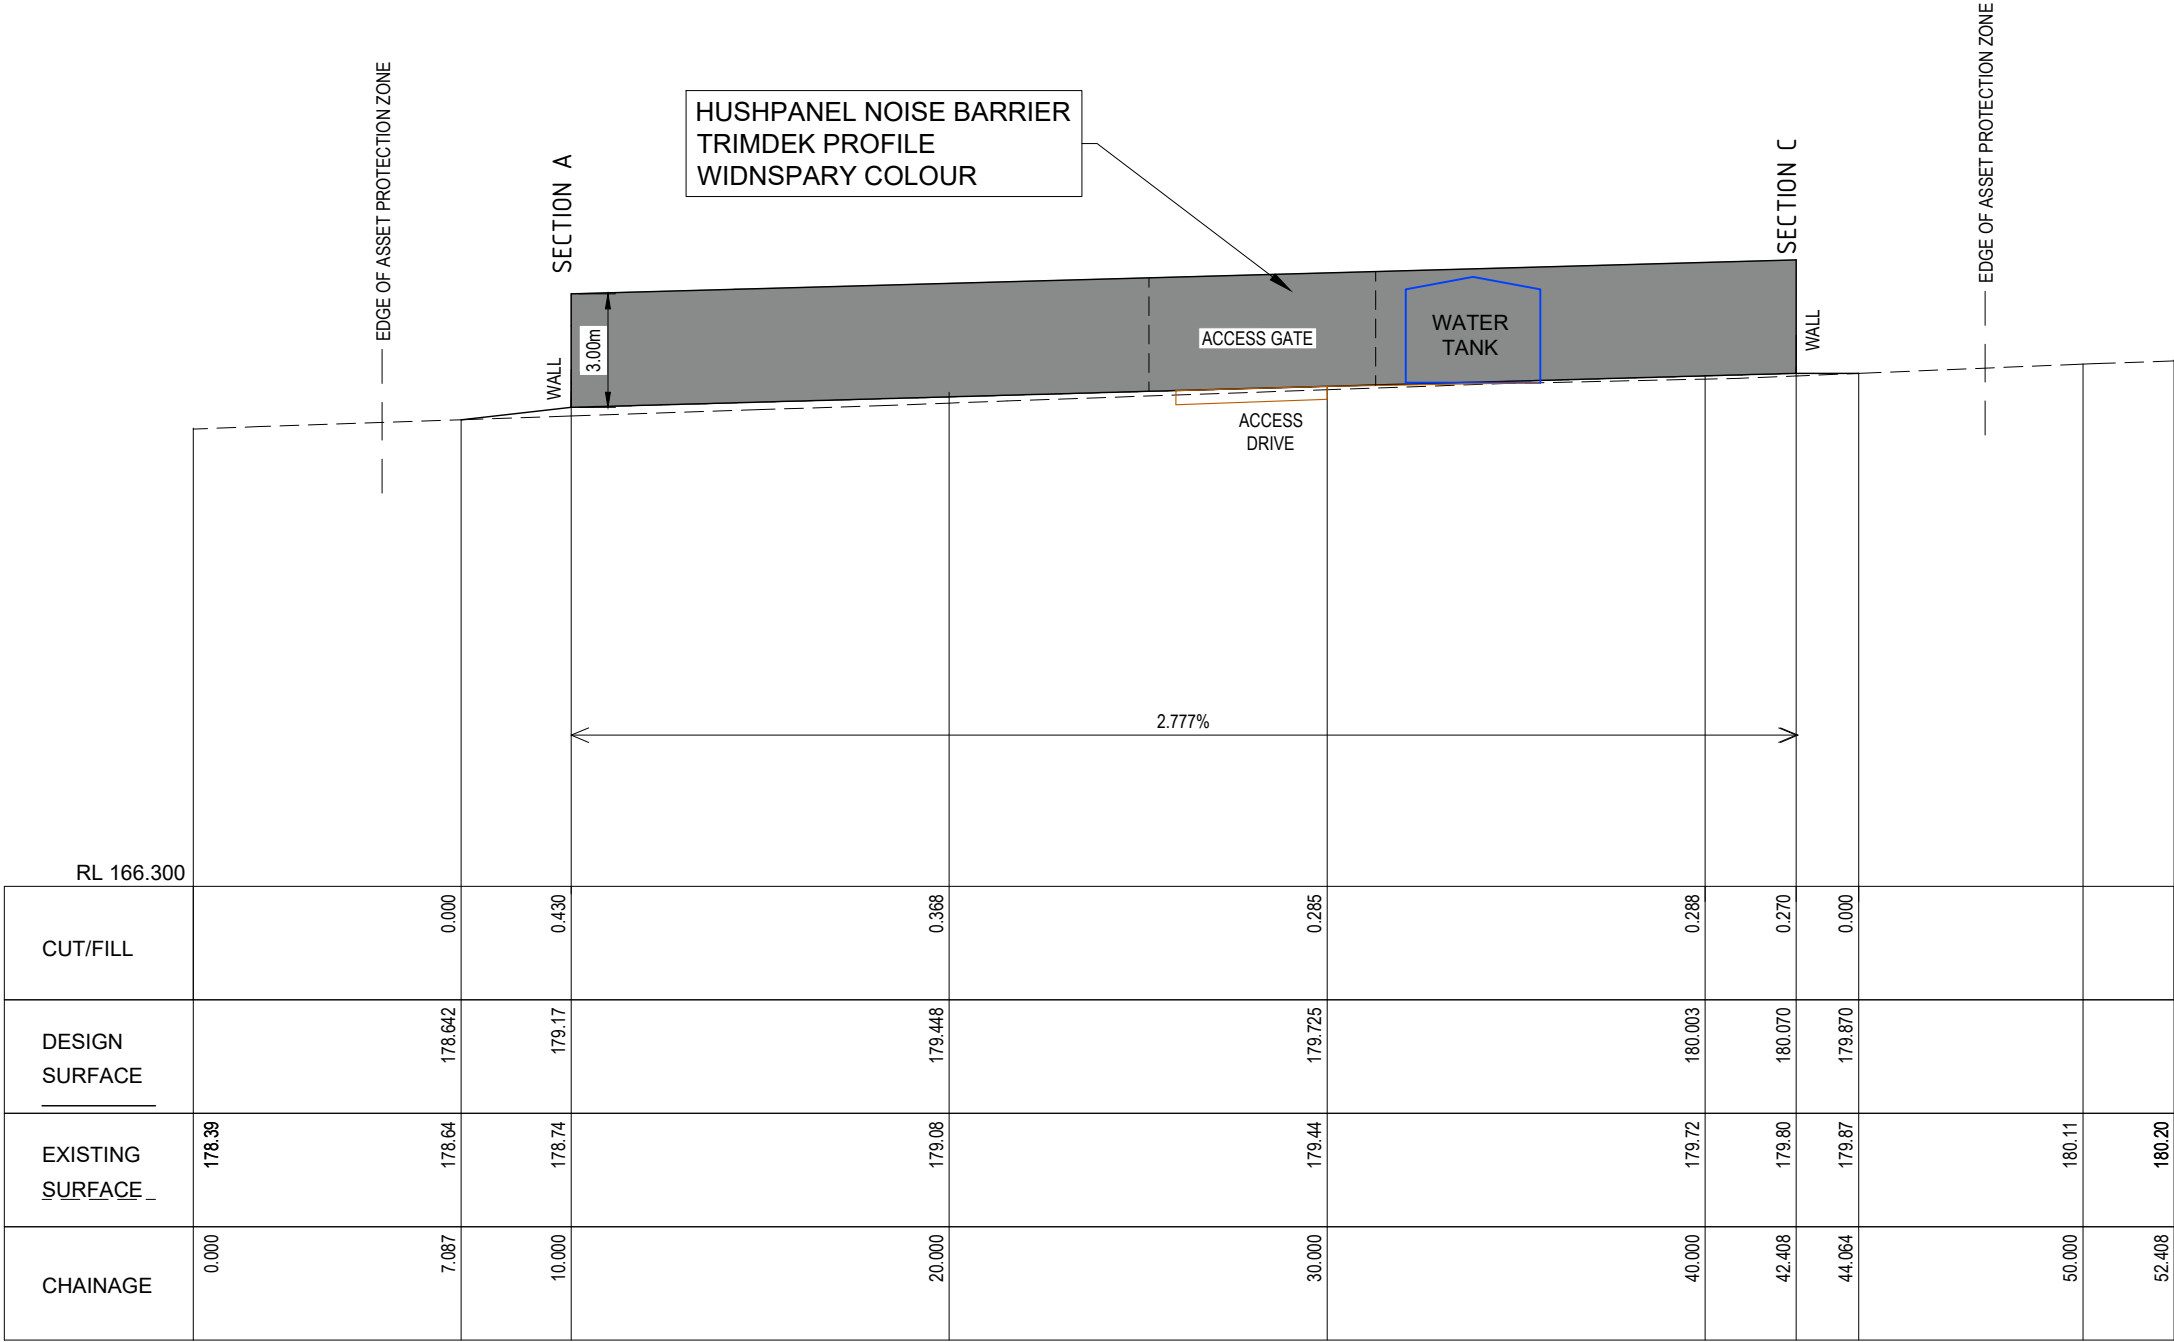

ELEVATION D-2  
SCALE H 1:200, V 1:200 @ A3

B	27/10/23	PRELIMINARY ISSUE	P.C	R.F	
A	17/05/23	PRELIMINARY ISSUE	S.B	R.F	
REV	DATE	DESCRIPTION	INITIAL	APPR.	

TownPlanning & Design

1st Floor, 44 Church Street, PO Box 40, MAITLAND NSW 2320

P: (02) 4933 6682 F: (02) 4933 6683

E: admin@hdb.com.au W: www.hdb.com.au

ABN 35 078 017 508

© COPYRIGHT 2022 - HUNTER DEVELOPMENT BROKERAGE PTY LTD

All rights reserved. Hunter Development Brokerage Pty Ltd advises that this document and all information contained therein is protected by copyright under the Australian Copyright Act 1968. Reproduction of this document in part or whole and/or use without the written permission from Hunter Development Brokerage Pty Ltd constitutes a breach of copyright. The document may only be used for the purposes for which it was commissioned and in accordance with the Terms of Engagement for the commission. Any reference to the document must include the document in its entirety and also include reference to Hunter Development Brokerage Pty Ltd.

SURVEY BY:	
DATUM:	
REDUCED LEVEL:	
ORIGIN OF LEVELS:	
CONTOUR INTERVAL:	
DESIGNED: R.F	DRAWN: S.B
CHECKED: R.F	APPROVED: R.F.

CLIENT	
CLEAN ENERGY TRANSFER FUND PTY LTD	
PLAN:	LONGITUDINAL SECTION:
1:200 @ (A3)	HORIZ: N/A
	VERT: N/A

CROSS SECTION:	
HORIZ: N/A	
VERT: N/A	

PROJECT	
PROPOSED BATTERY ENERGY STORAGE SYSTEM	
LOT 51 DP 776564	
981 NEW ENGLAND HIGHWAY ABERDEEN 2336	
DRAWING TITLE	
ELEVATIONS	
SHEET 9 OF 9 SHEETS	

HDB Job No	23012	REVISION	B
DWG No	23012(SD) - 9		
CONCEPT NOT FOR CONSTRUCTION			
4 2 0 4 8 12 1:200 @ (A3)			