



METAL WATER TANK TYPICAL
DETAIL
SCALE 1:200 @ A3

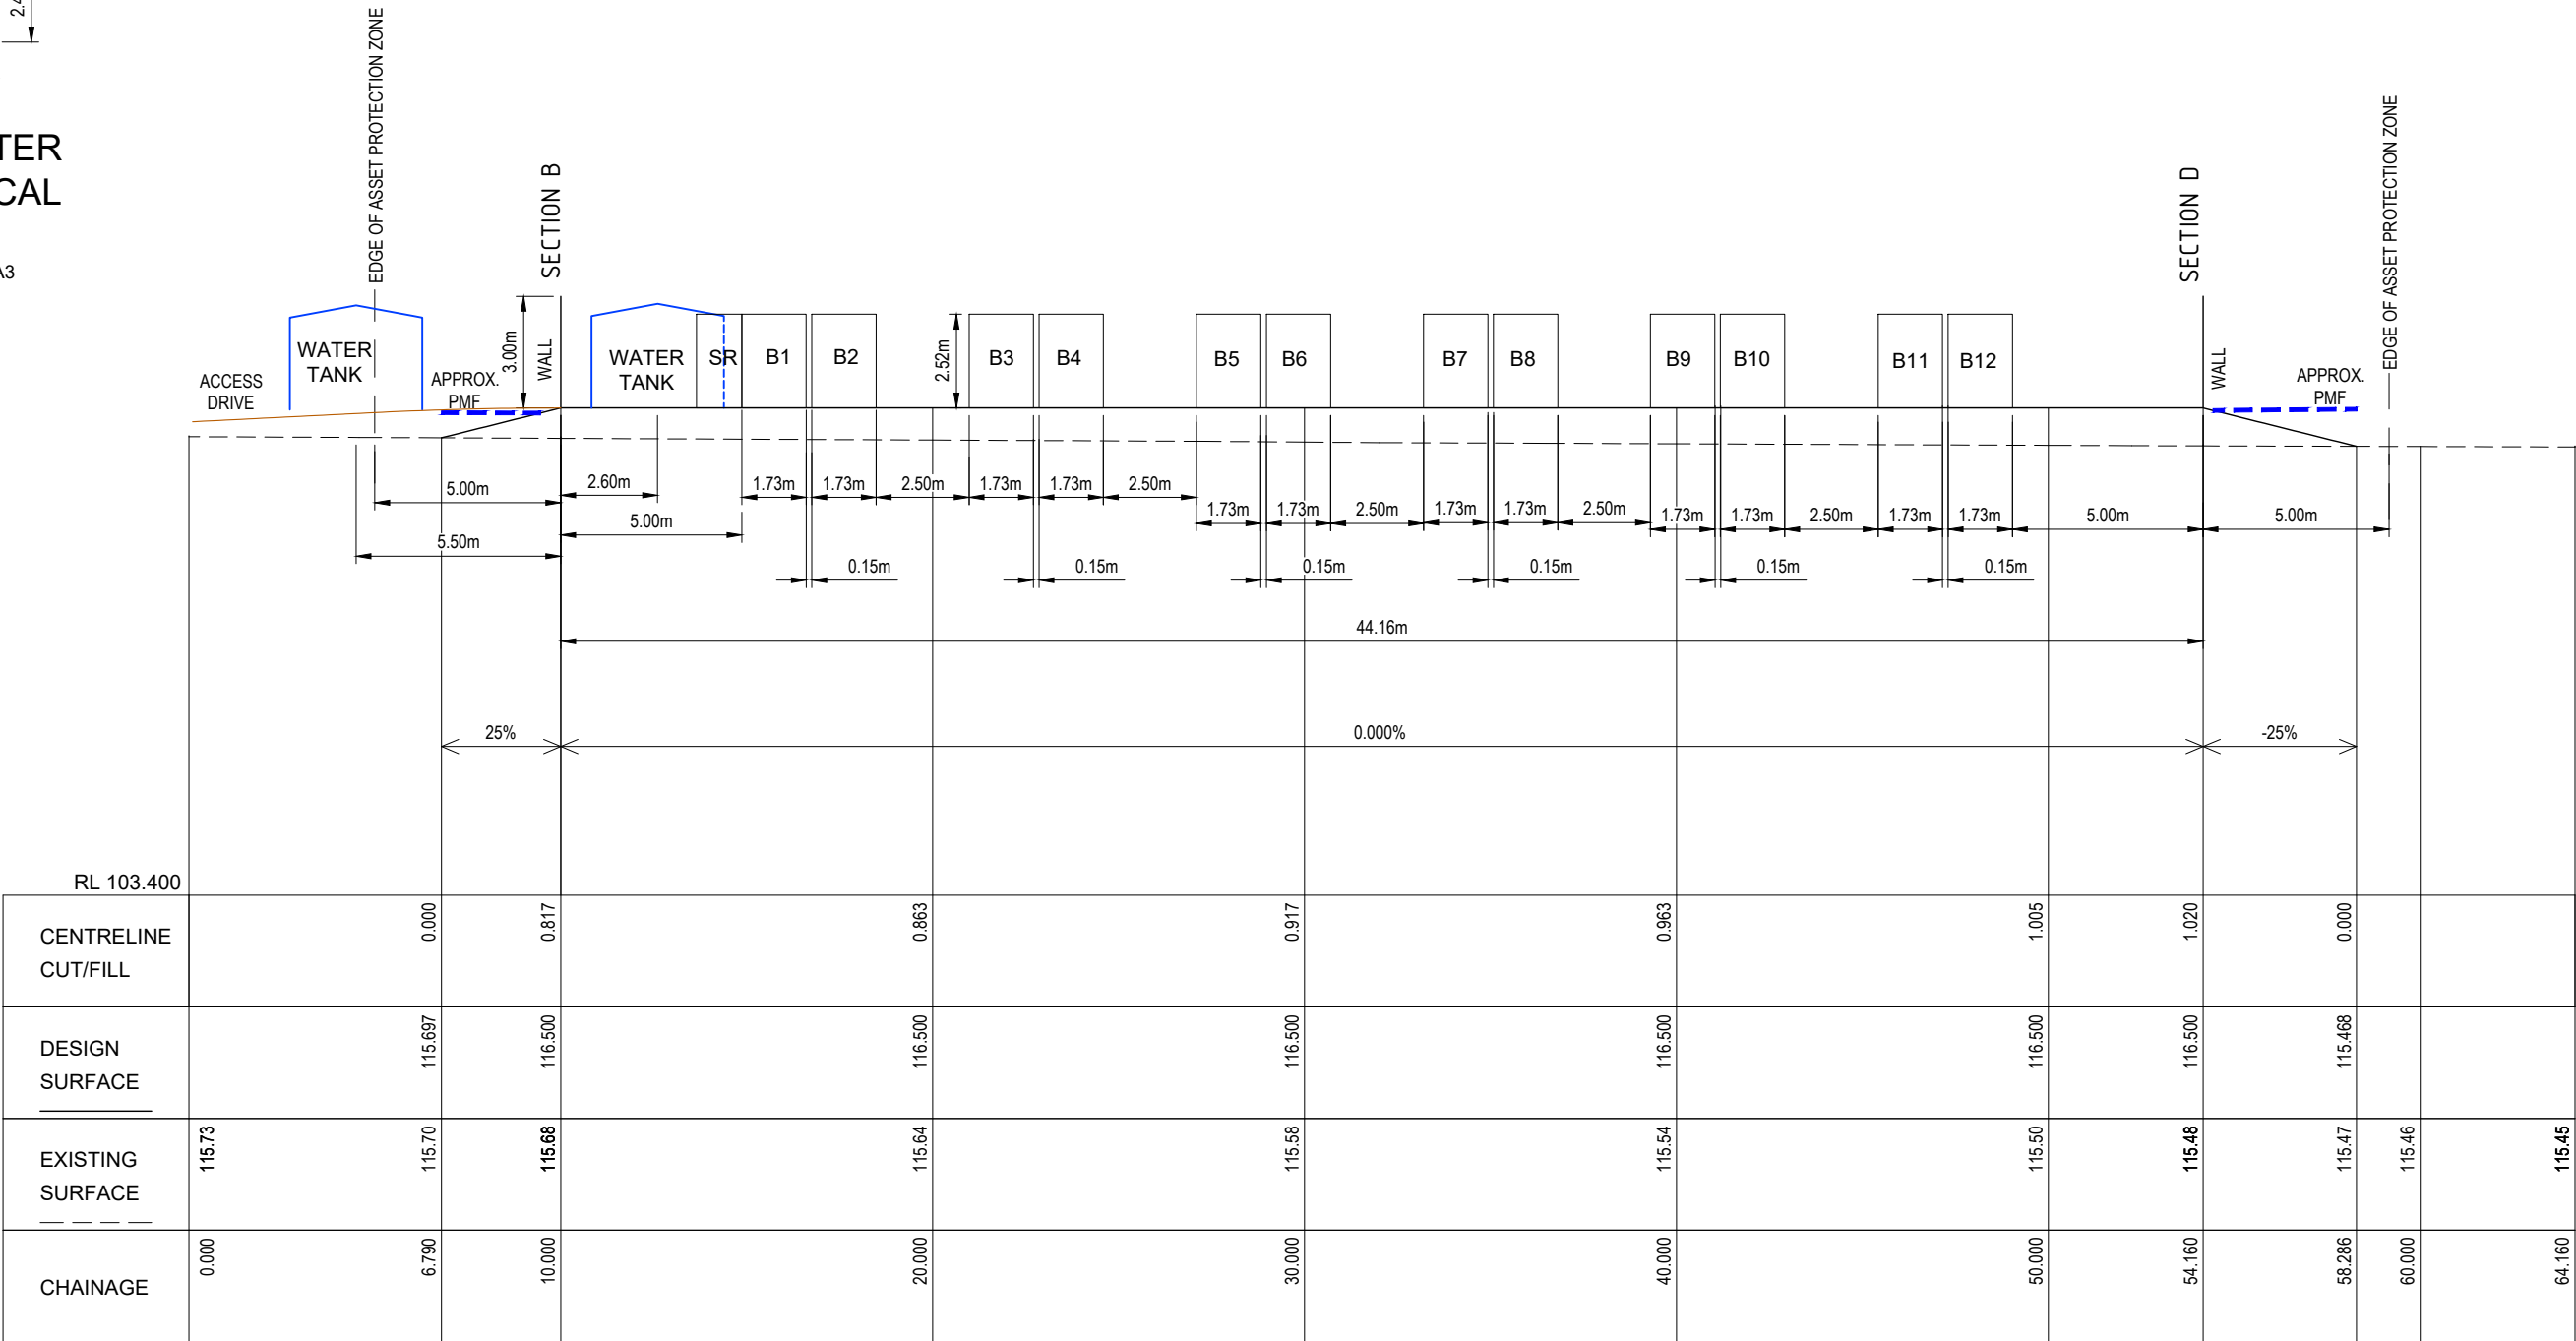

ELEVATION A-1
SCALE H 1:200, V 1:200 @ A3

NOTE:
THE WALL HAS BEEN EXCLUDED
FROM THE ELEVATIONS FOR CLARITY

B	08/11/23	WALL DETAILS	PC	R.F.	
A	30/10/23	PRELIMINARY ISSUE	PC	R.F.	
REV	DATE	DESCRIPTION	INITIAL	APPR	



TownPlanning & Design

1st Floor, 44 Church Street, PO Box 40, MAITLAND NSW 2320

P: [02] 4933 6682 F: [02] 4933 6683
E: admin@hdb.com.au W: www.hdb.com.au
ABN 35 078 017 508

© COPYRIGHT 2022 - HUNTER DEVELOPMENT
BROKERAGE PTY LTD

All rights reserved. Hunter Development Brokerage Pty
Ltd advises that this document and all information
contained therein is protected by copyright under the
Australian Copyright Act 1968. Reproduction of this
document in part or whole and/or use without the written
permission from Hunter Development Brokerage Pty Ltd
constitutes a breach of copyright. The document may only
be used for the purposes for which it was commissioned
and in accordance with the Terms of Engagement for the
commission. Any reference to the document must include
the document in its entirety and also include reference to
Hunter Development Brokerage Pty Ltd.


SURVEY BY:	
DATUM :	
REDUCED LEVEL :	
ORIGIN OF LEVELS :	
CONTOUR INTERVAL:	
DESIGNED: R.F.	DRAWN: S.S.
CHECKED: R.F.	APPROVED: R.F.

CLIENT	
CLEAN ENERGY TRANSFER FUND PTY LTD	
PLAN:	
1:200(A3)	
LONGITUDINAL SECTION :	
HORIZ.	N/A
VERT.	N/A

CROSS SECTION :	
HORIZ.	N/A
VERT.	N/A


PROJECT	
PROPOSED BATTERY ENERGY STORAGE SYSTEM LOT 21 DP 731407 105 MERRIWA ROAD, DENMAN	
DRAWING TITLE	
ELEVATIONS	
SHEET 2 OF 9 SHEETS	

HDB Job No	23046	REVISION	B
DWG No	23046(SD) - 2		
CONCEPT NOT FOR CONSTRUCTION			
<div>4204812</div> <div>1:200 (A3)</div>			

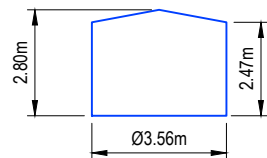

METAL WATER TANK TYPICAL DETAIL


SCALE 1:200 @ A3

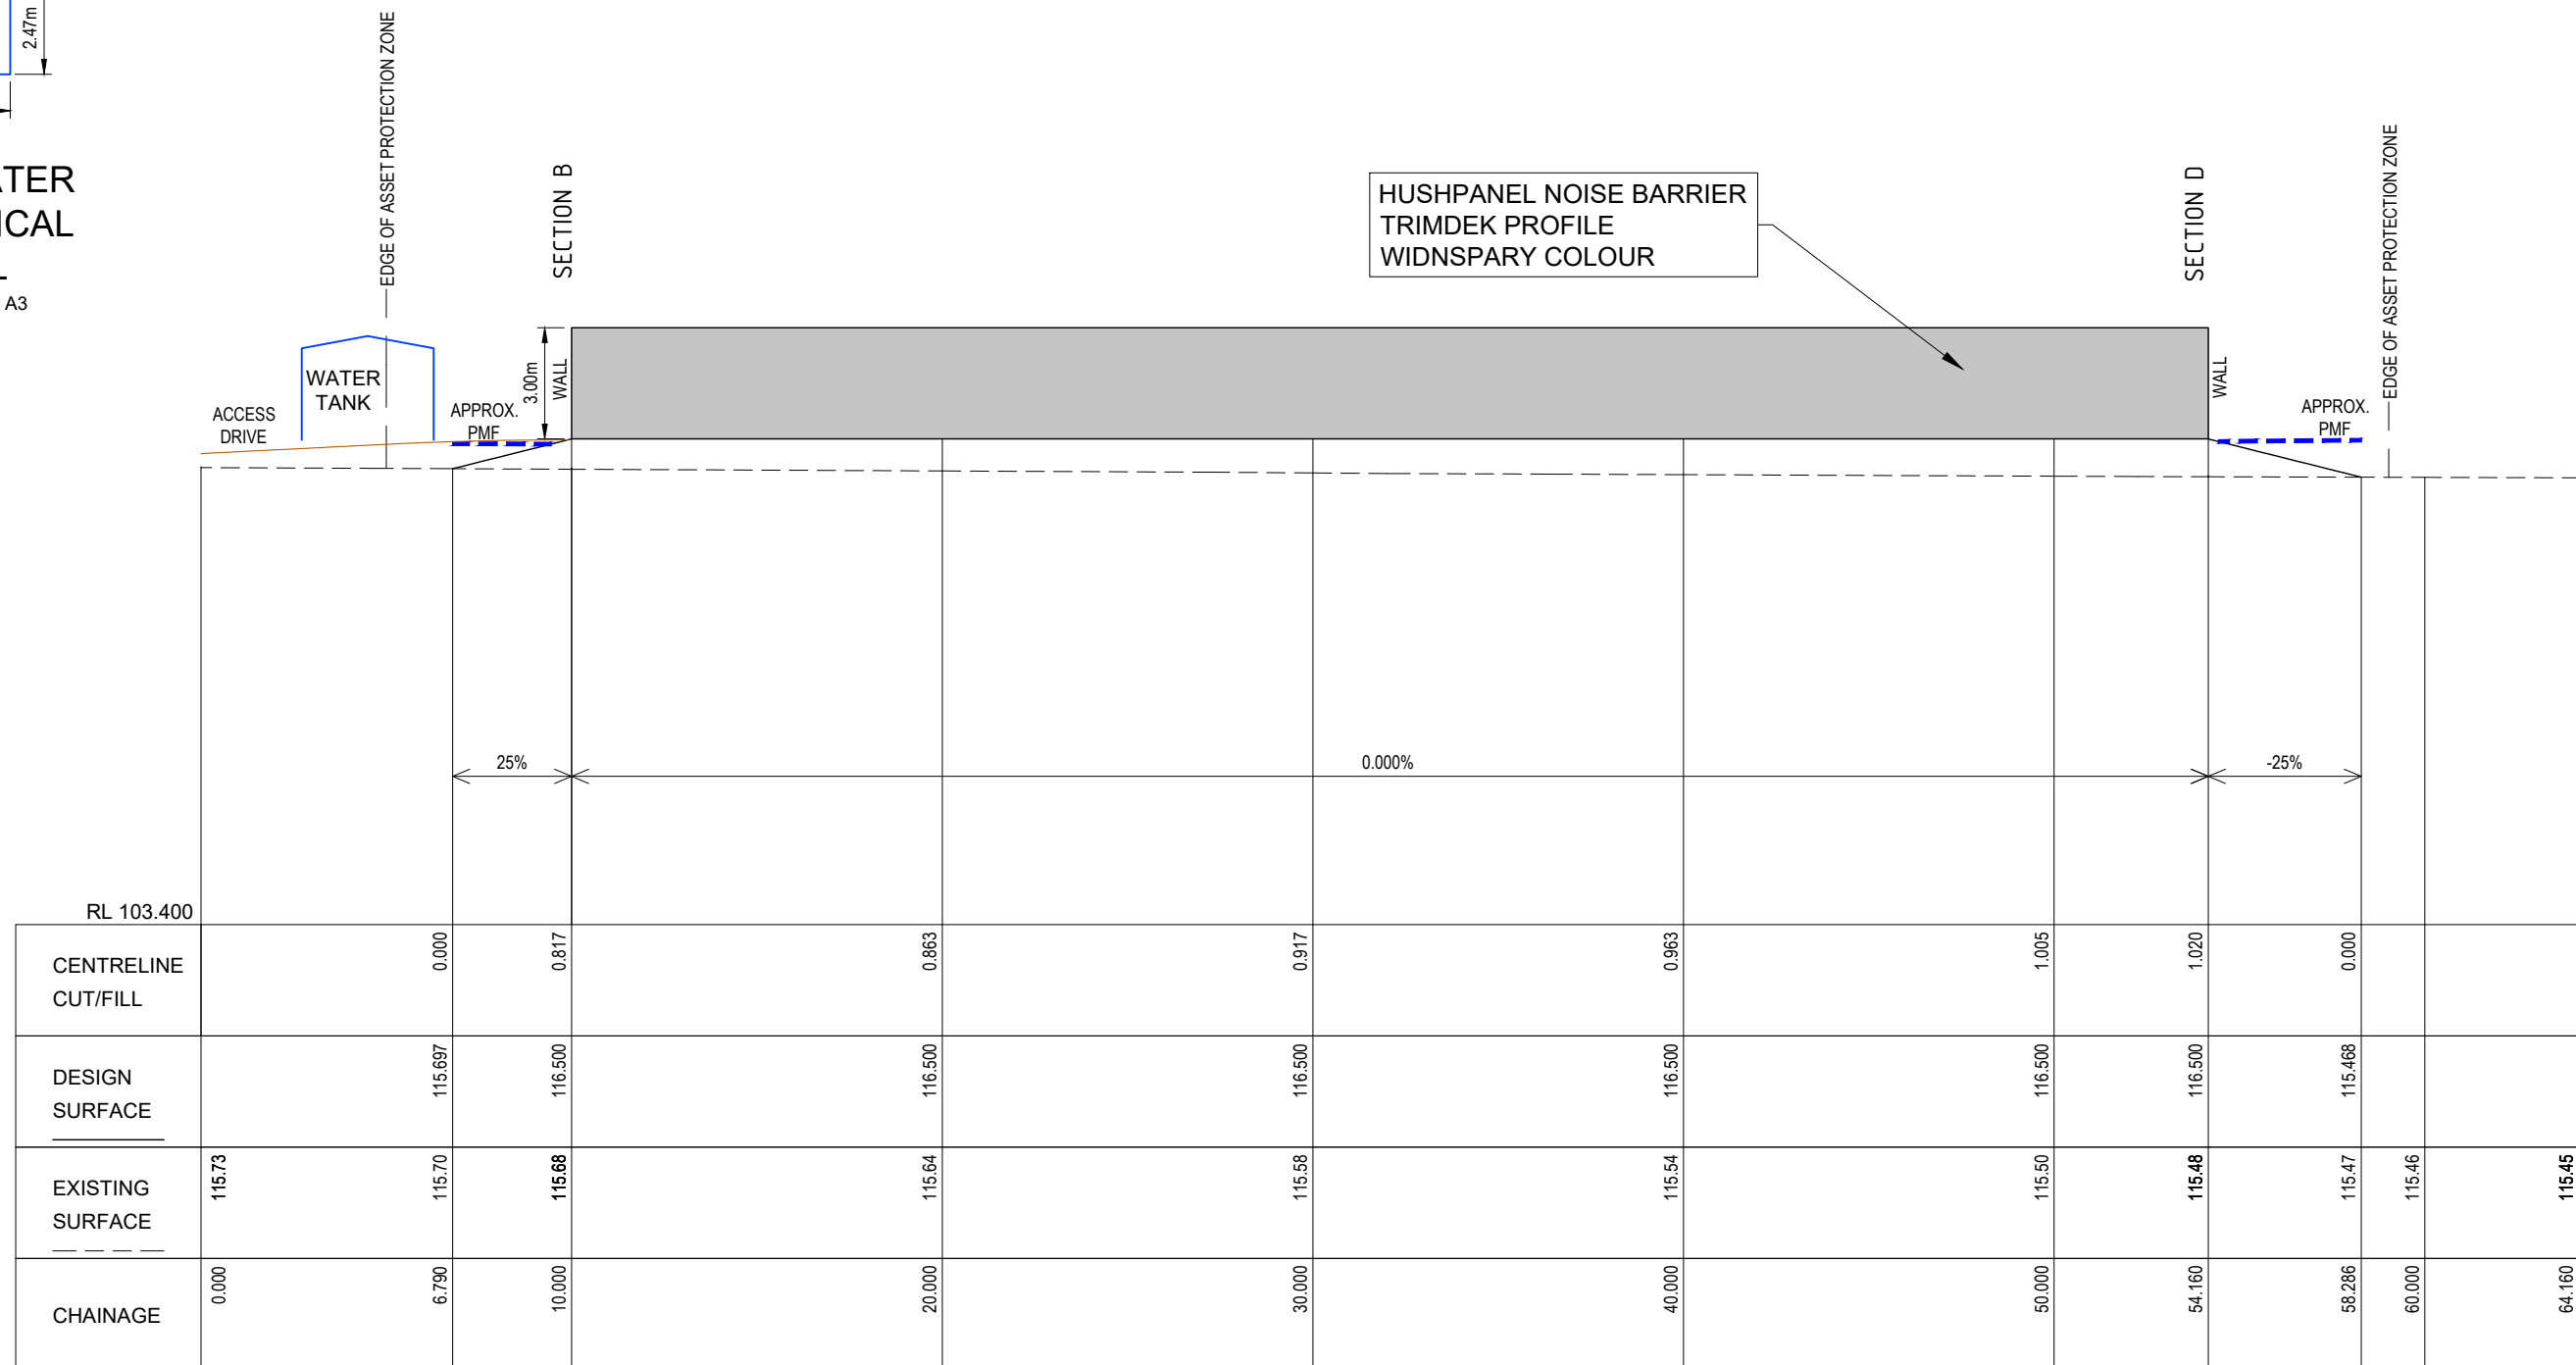

ELEVATION A-2


SCALE H 1:200, V 1:200 @ A3

[illegible]

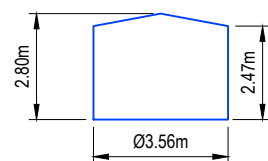

METAL WATER TANK TYPICAL DETAIL

SCALE 1:200 @ A3

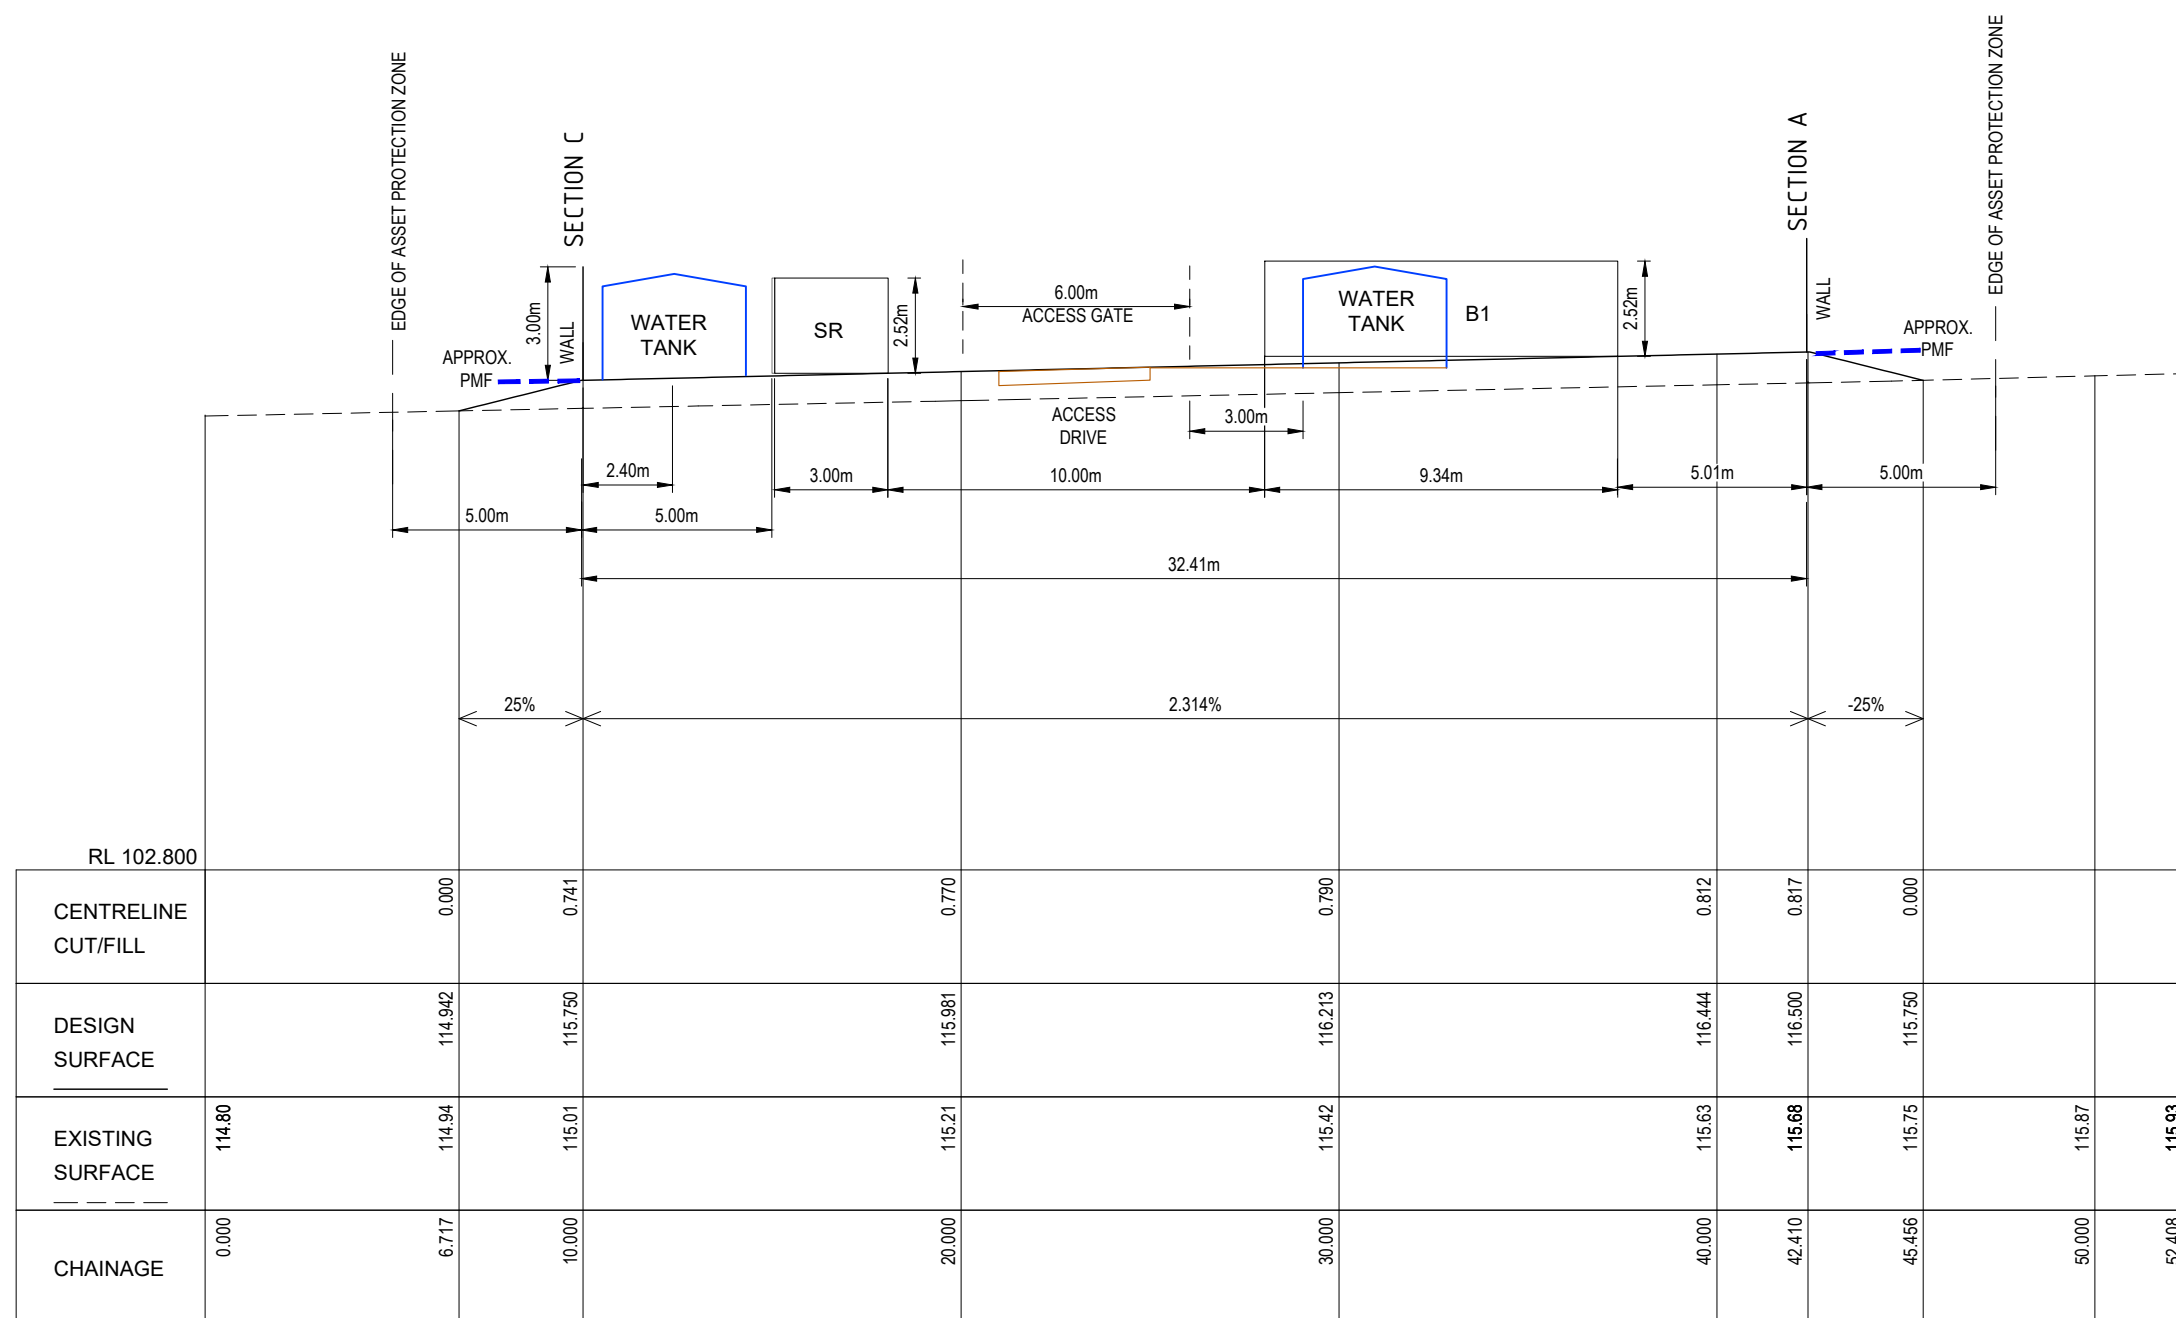


ELEVATION B-1

SCALE H 1:200, V 1:200 @ A3

[illegible]

METAL WATER TANK TYPICAL DETAIL


SCALE 1:200 @ A3

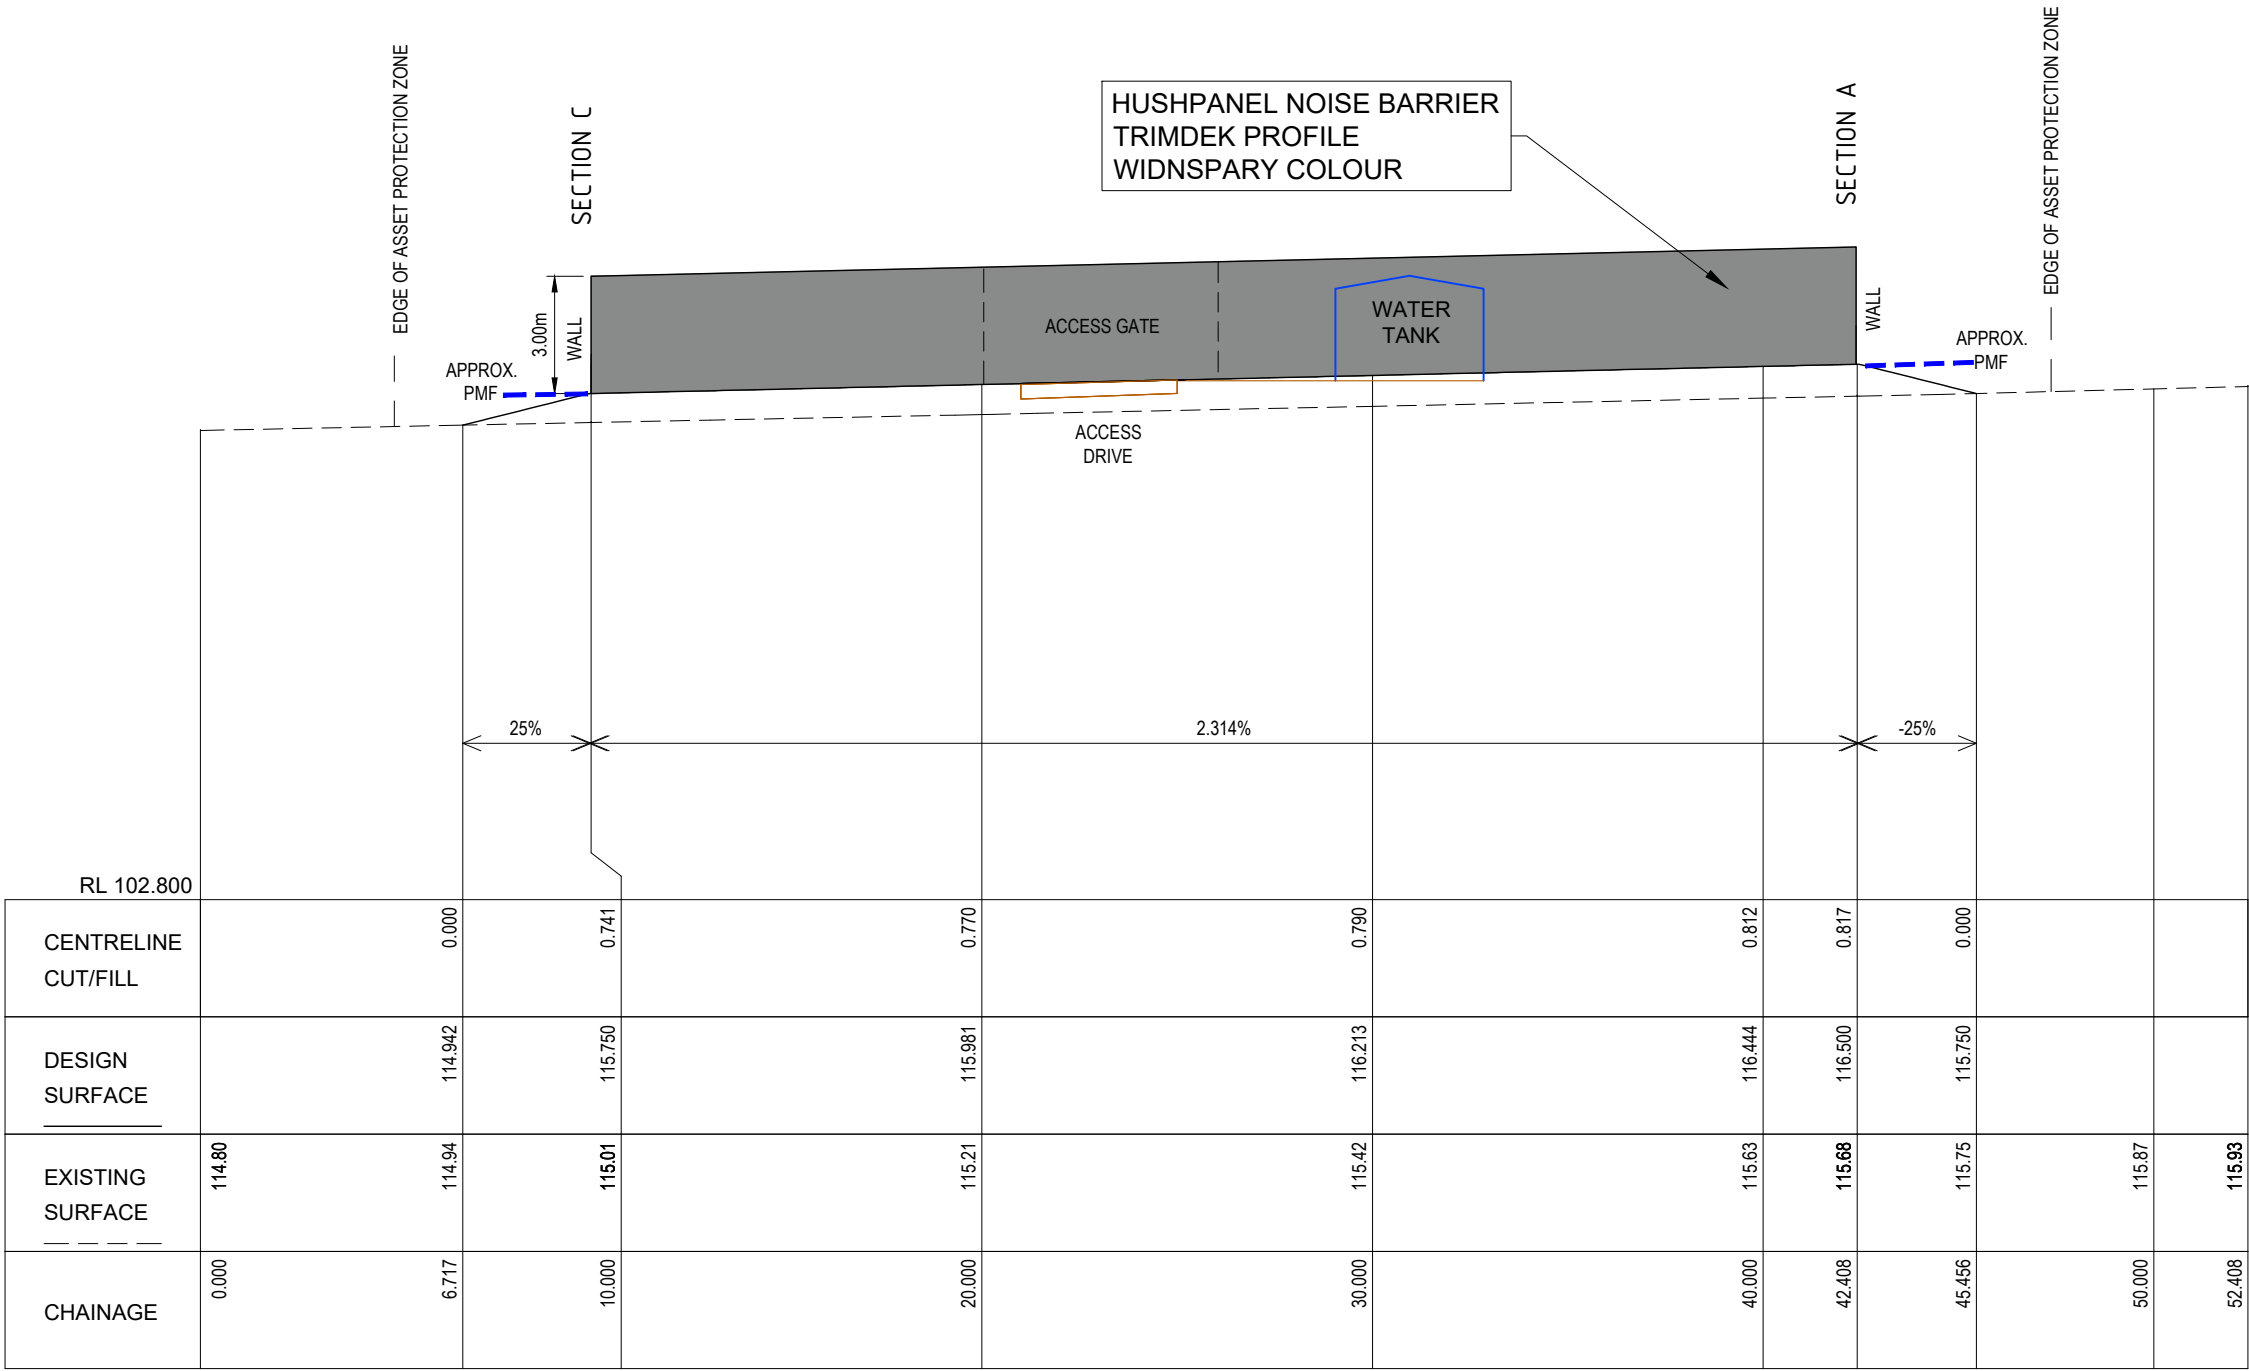


ELEVATION B-2

SCALE H 1:200, V 1:200 @ A3

[illegible]

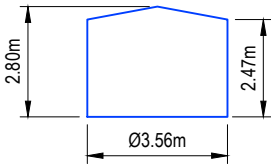


METAL WATER
TANK TYPICAL
DETAIL
SCALE 1:200 @ A3

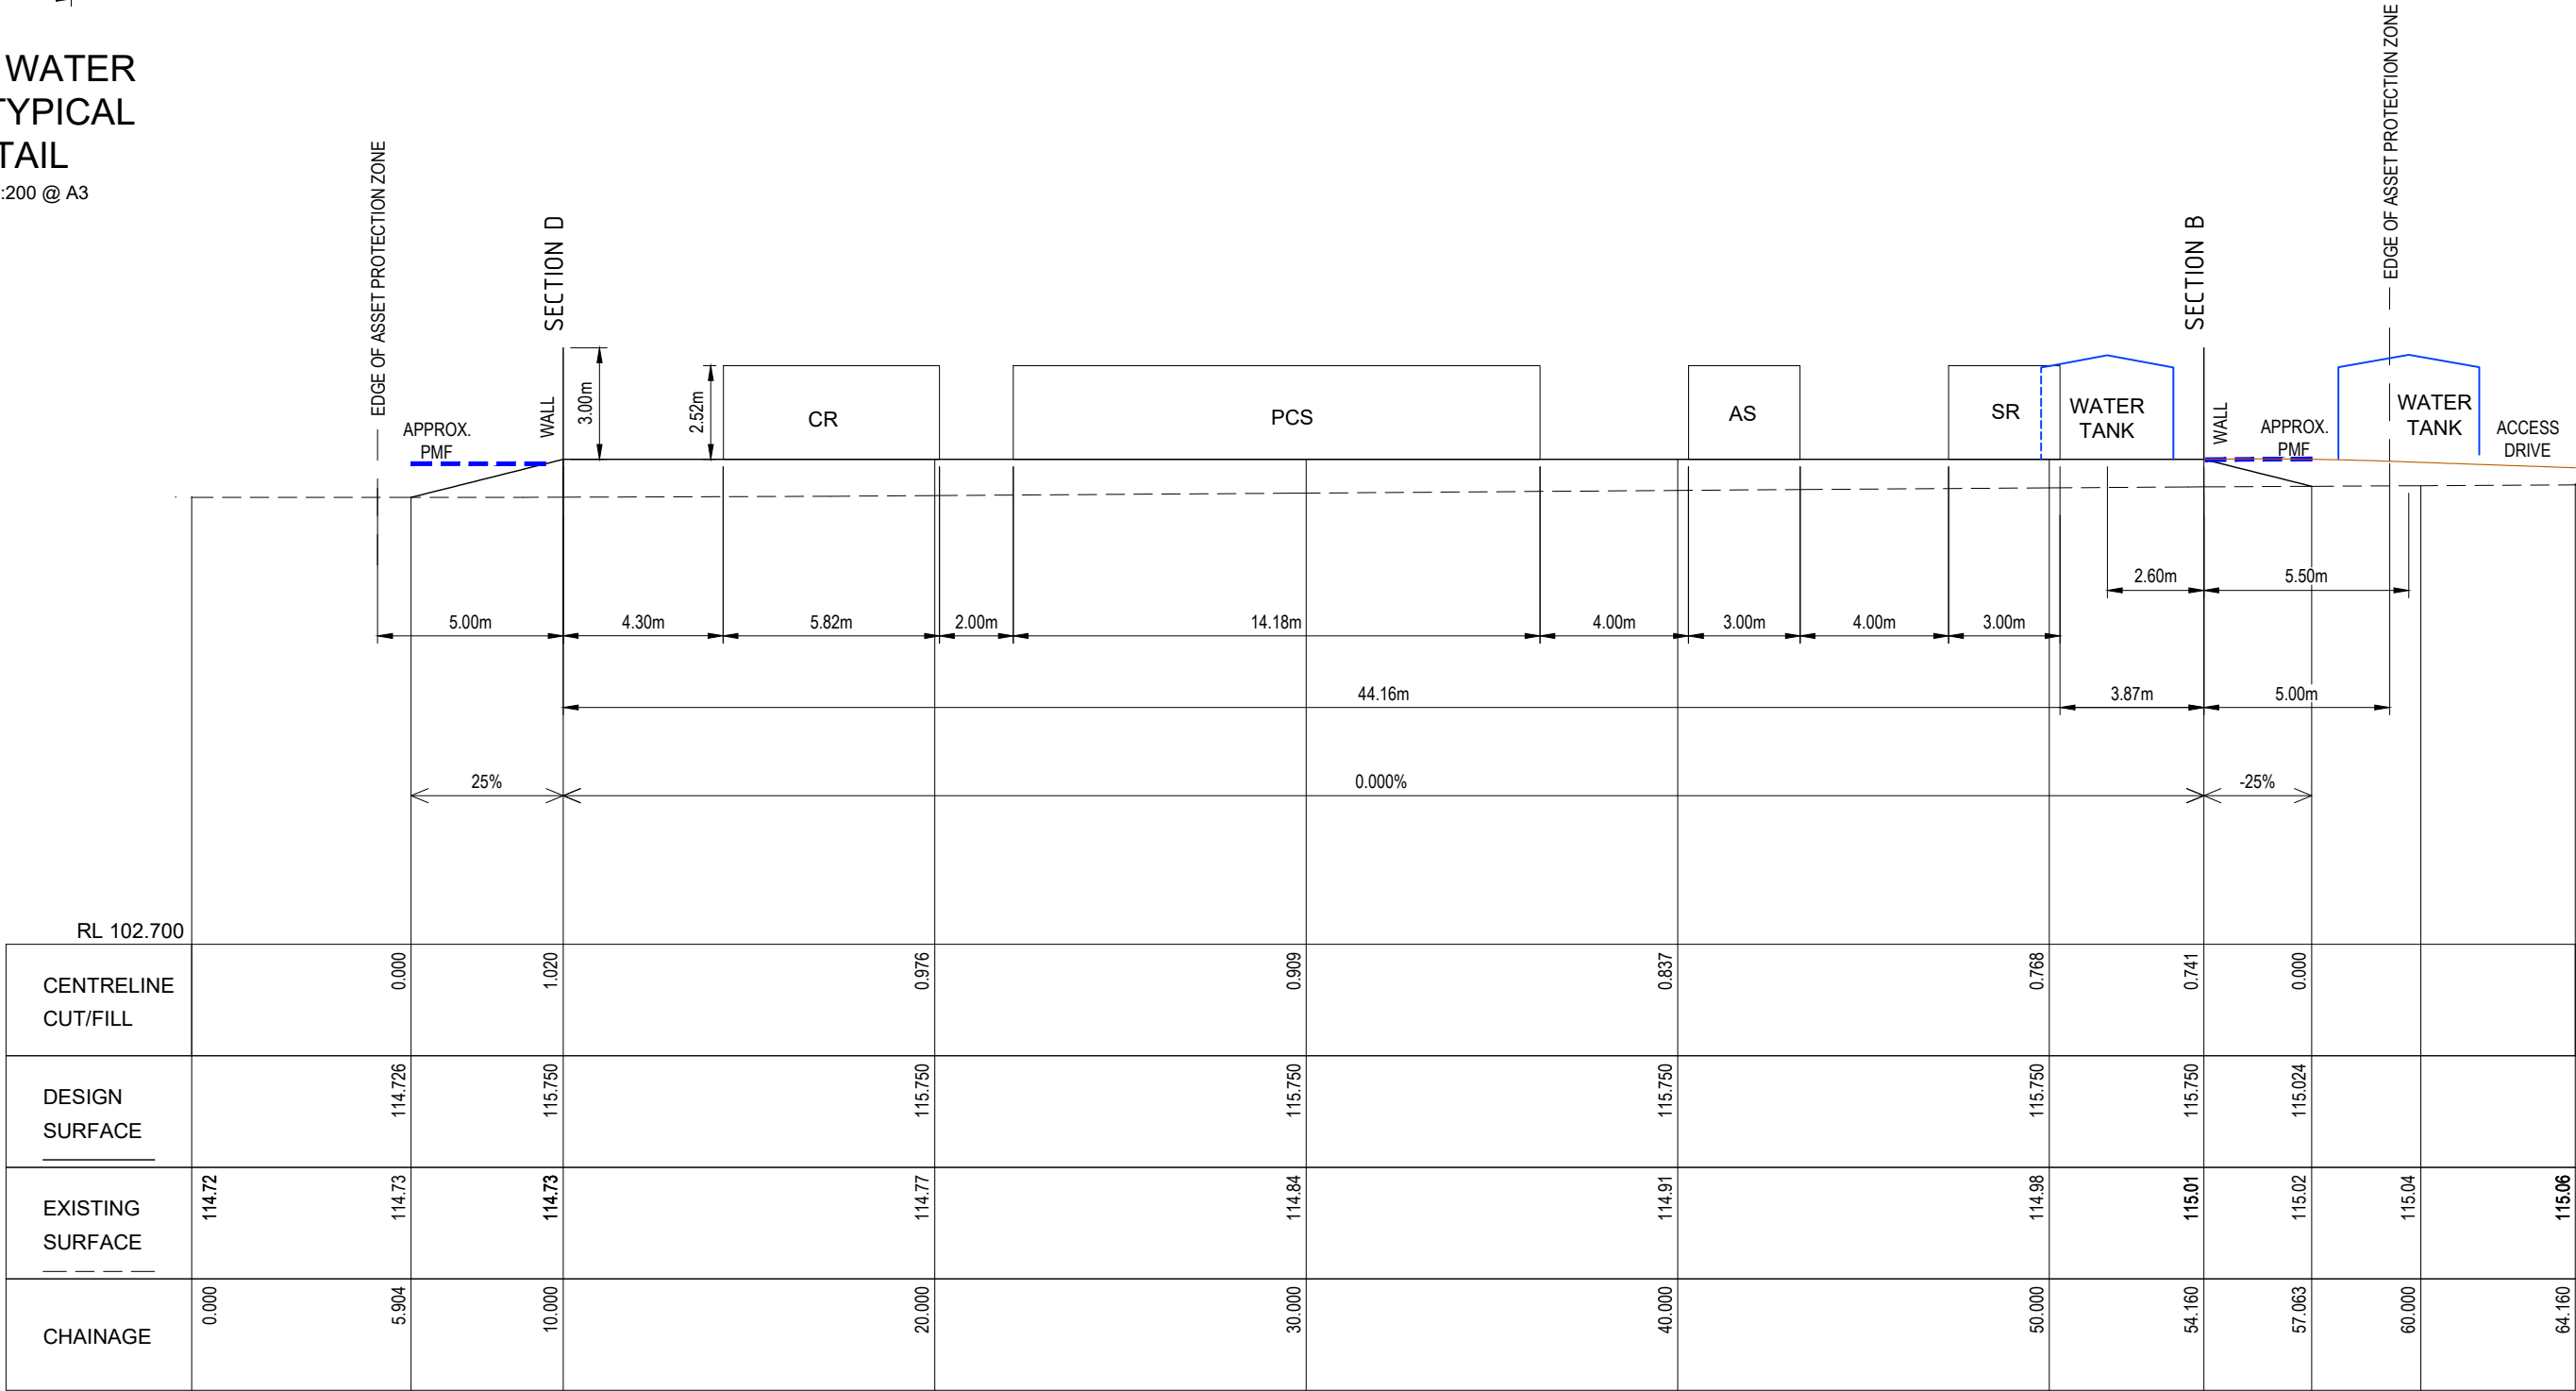

ELEVATION C-1
SCALE H 1:200, V 1:200 @ A3

B	08/11/23	WALL DETAILS	P.C	R.F	
A	30/10/23	PRELIMINARY ISSUE	P.C	R.F	
REV	DATE	DESCRIPTION	INITIAL	APPR	



TownPlanning & Design
1st Floor, 44 Church Street, PO Box 40, MAITLAND NSW 2320
P: (02) 4933 6682 F: (02) 4933 6683
E: admin@hdb.com.au W: www.hdb.com.au
ABN 35 078 017 508

© COPYRIGHT 2022 - HUNTER DEVELOPMENT BROKERAGE PTY LTD
All rights reserved. Hunter Development Brokerage Pty Ltd advises that this document and all information contained therein is protected by copyright under the Australian Copyright Act 1968. Reproduction of this document in part or whole and/or use without the written permission from Hunter Development Brokerage Pty Ltd constitutes a breach of copyright. The document may only be used for the purposes for which it was commissioned and in accordance with the Terms of Engagement for the commission. Any reference to the document must include the document in its entirety and also include reference to Hunter Development Brokerage Pty Ltd.

SURVEY BY:

DATUM:

REDUCED LEVEL:

ORIGIN OF LEVELS:

CONTOUR INTERVAL:

DESIGNED: R.F

DRAWN: S.B

CHECKED: R.F

APPROVED: R.F.

CLIENT

CLEAN ENERGY TRANSFER FUND PTY LTD

PLAN: 1:200(A3)

LONGITUDINAL SECTION: HORIZ. N/A VERT. N/A

CROSS SECTION: HORIZ. N/A VERT. N/A

PROJECT

PROPOSED BATTERY ENERGY STORAGE SYSTEM
LOT 21 DP 731407
105 MERRIWA ROAD, DENMAN

DRAWING TITLE

ELEVATIONS

SHEET 6 OF 9 SHEETS

HDB Job No

23046

DWG No


23046[SD] - 6

CONCEPT
NOT FOR CONSTRUCTION

4 2 0 4 8 12
1:200 (A3)


REVISION

B

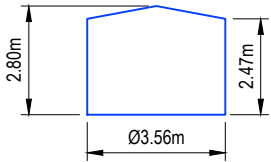

METAL WATER
TANK TYPICAL
DETAIL

SCALE 1:200 @ A3

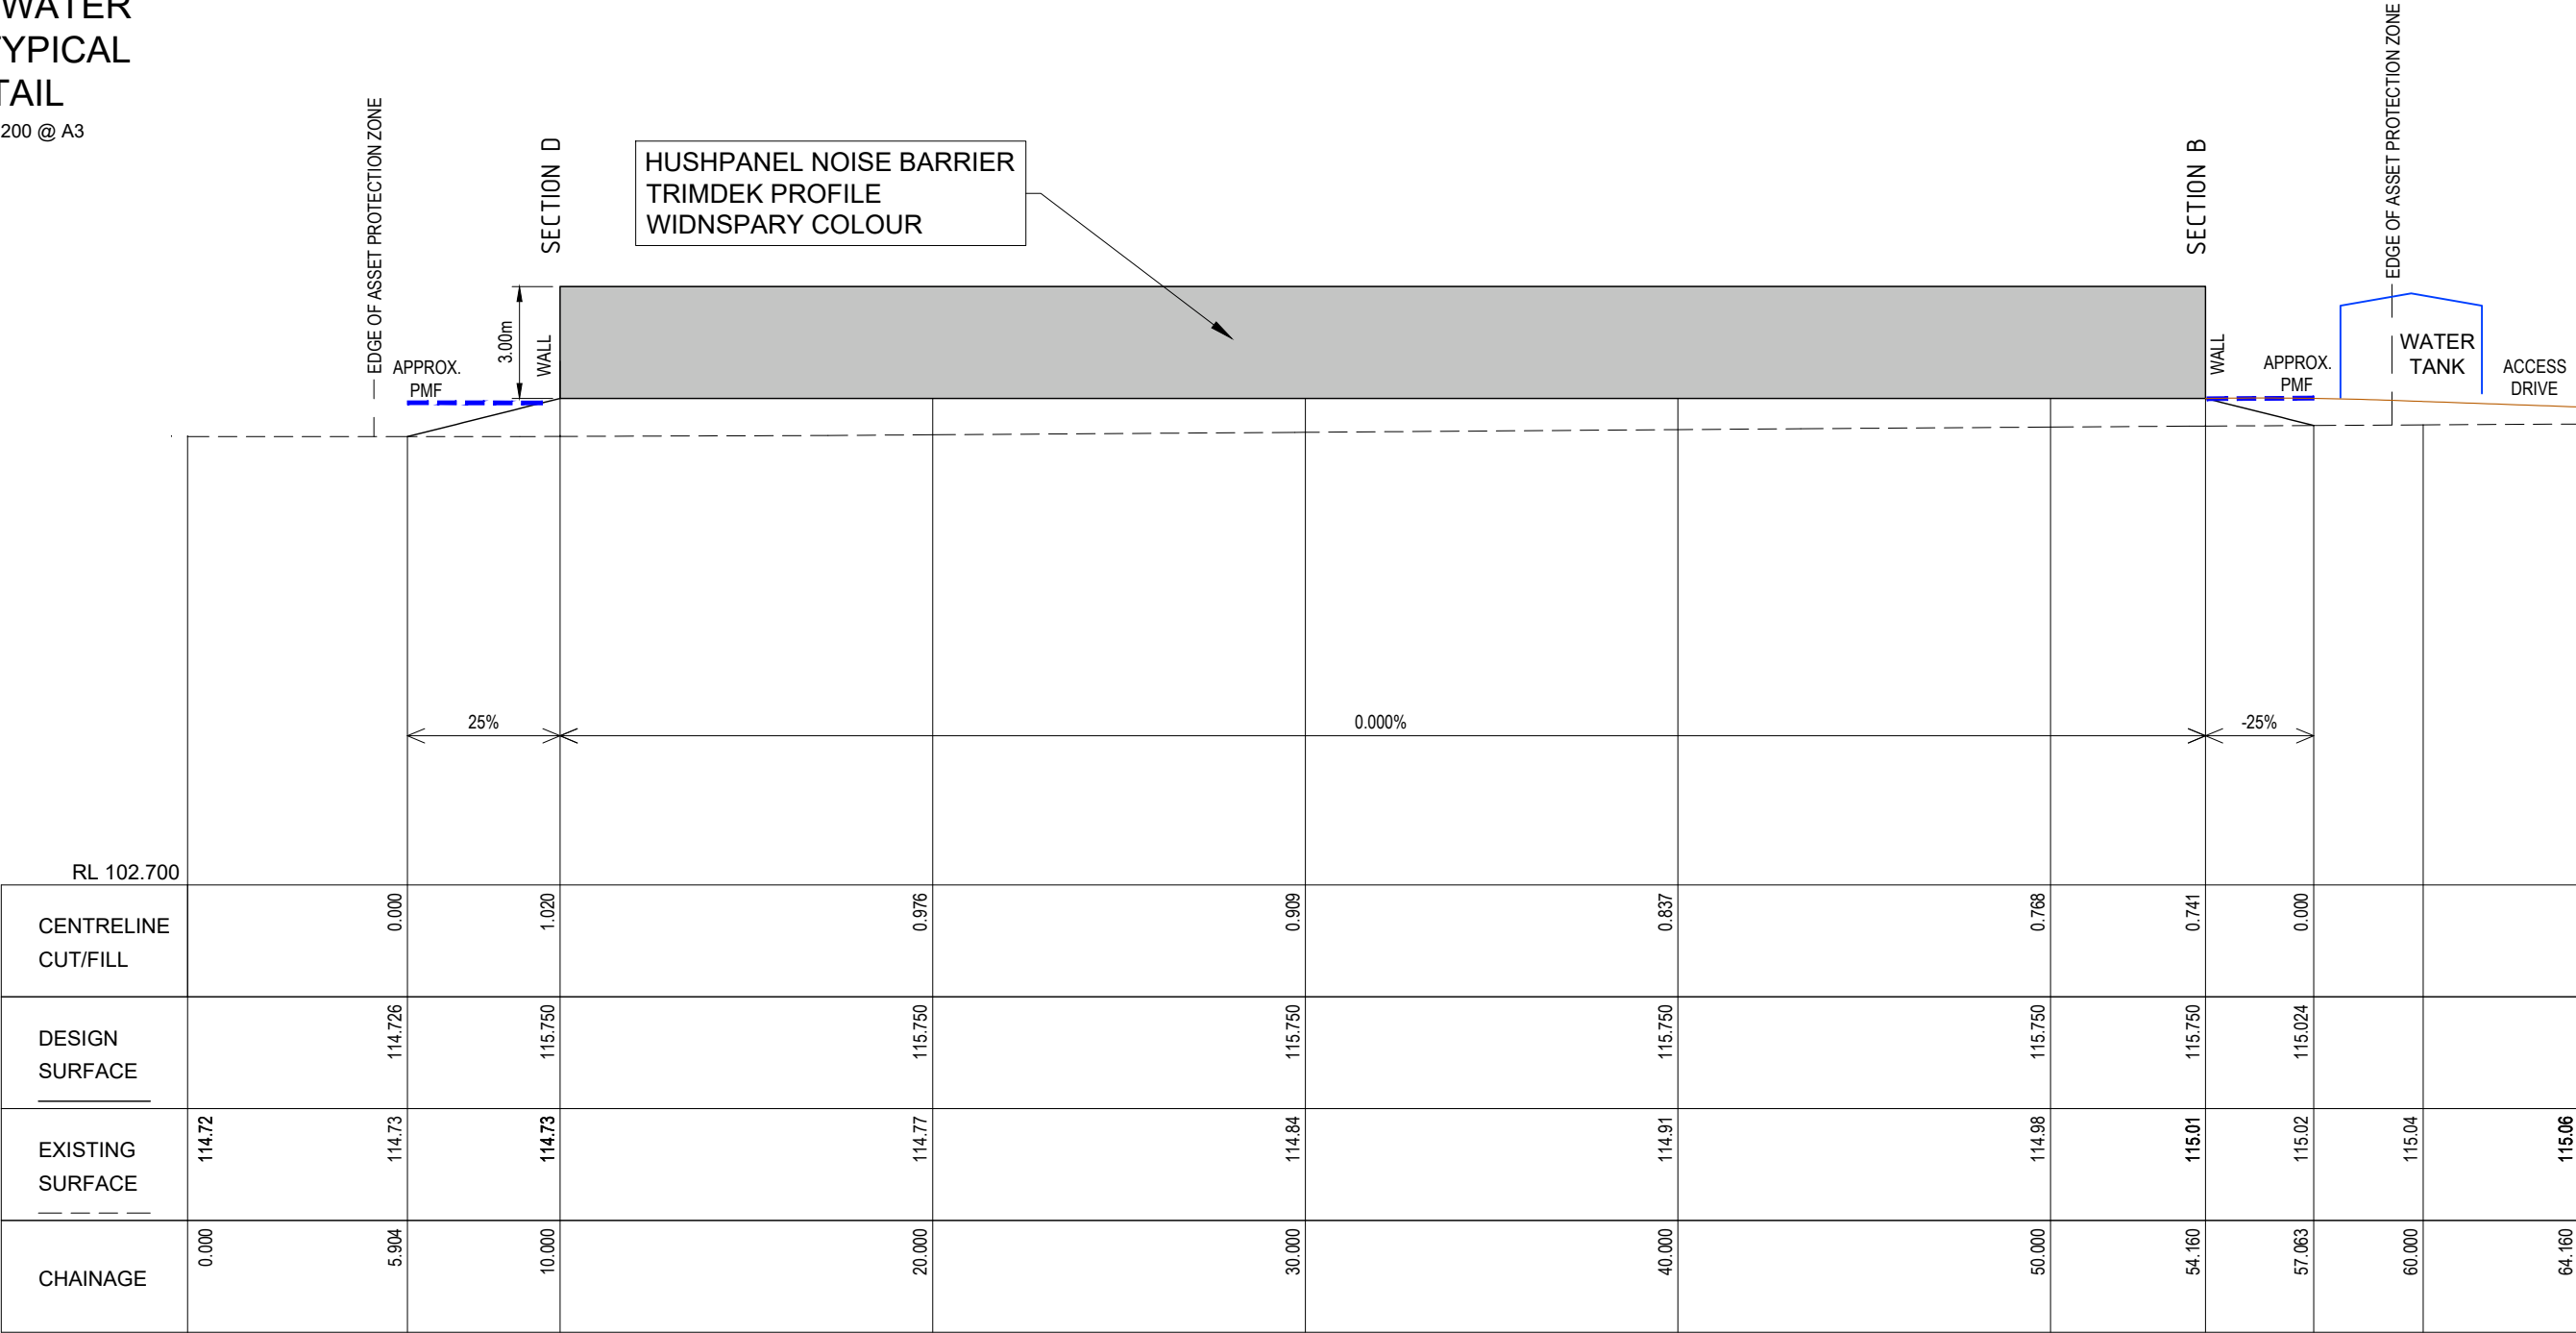

ELEVATION C-2

SCALE H 1:200, V 1:200 @ A3

B	08/11/23	WALL DETAILS		P.C	R.F
A	30/10/23	PRELIMINARY ISSUE		P.C	R.F
REV	DATE	DESCRIPTION		INITIAL	APPR

DIAL 1100
BEFORE YOU DIG

TownPlanning & Design
1st Floor, 44 Church Street, PO Box 40, MAITLAND NSW 2320
P: (02) 4933 6682 F: (02) 4933 6683
E: admin@hdb.com.au W: www.hdb.com.au
ABN 35 078 017 508

© COPYRIGHT 2022 - HUNTER DEVELOPMENT BROKERAGE PTY LTD

All rights reserved. Hunter Development Brokerage Pty Ltd advises that this document and all information contained therein is protected by copyright under the Australian Copyright Act 1969. Reproduction of this document in part or whole and/or use without the written permission from Hunter Development Brokerage Pty Ltd constitutes a breach of copyright. The document may only be used for the purposes for which it was commissioned and in accordance with the Terms of Engagement for the commission. Any reference to the document must include the document in its entirety and also include reference to Hunter Development Brokerage Pty Ltd.


SURVEY BY:		CLIENT	
DATUM :		CLEAN ENERGY TRANSFER FUND PTY LTD	
REDUCED LEVEL :			
ORIGIN OF LEVELS :			
CONTOUR INTERVAL:			
DESIGNED: R.F	DRAWN: S.B	PLAN:	LONGITUDINAL SECTION :
CHECKED: R.F	APPROVED: R.F.	1:200(A3)	HORIZ. N/A VERT. N/A

CROSS SECTION :	
HORIZ. N/A	VERT. N/A

PROJECT	HDB Job No	REVISION
PROPOSED BATTERY ENERGY STORAGE SYSTEM	23046	B
LOT 21 DP 731407		
105 MERRIWA ROAD, DENMAN		
DRAWING TITLE	DWG No 23046(SD) - 7	
ELEVATIONS	CONCEPT NOT FOR CONSTRUCTION	
SHEET 7 OF 9 SHEETS		4 2 0 4 8 12 1:200 (A3)

METAL WATER TANK TYPICAL DETAIL



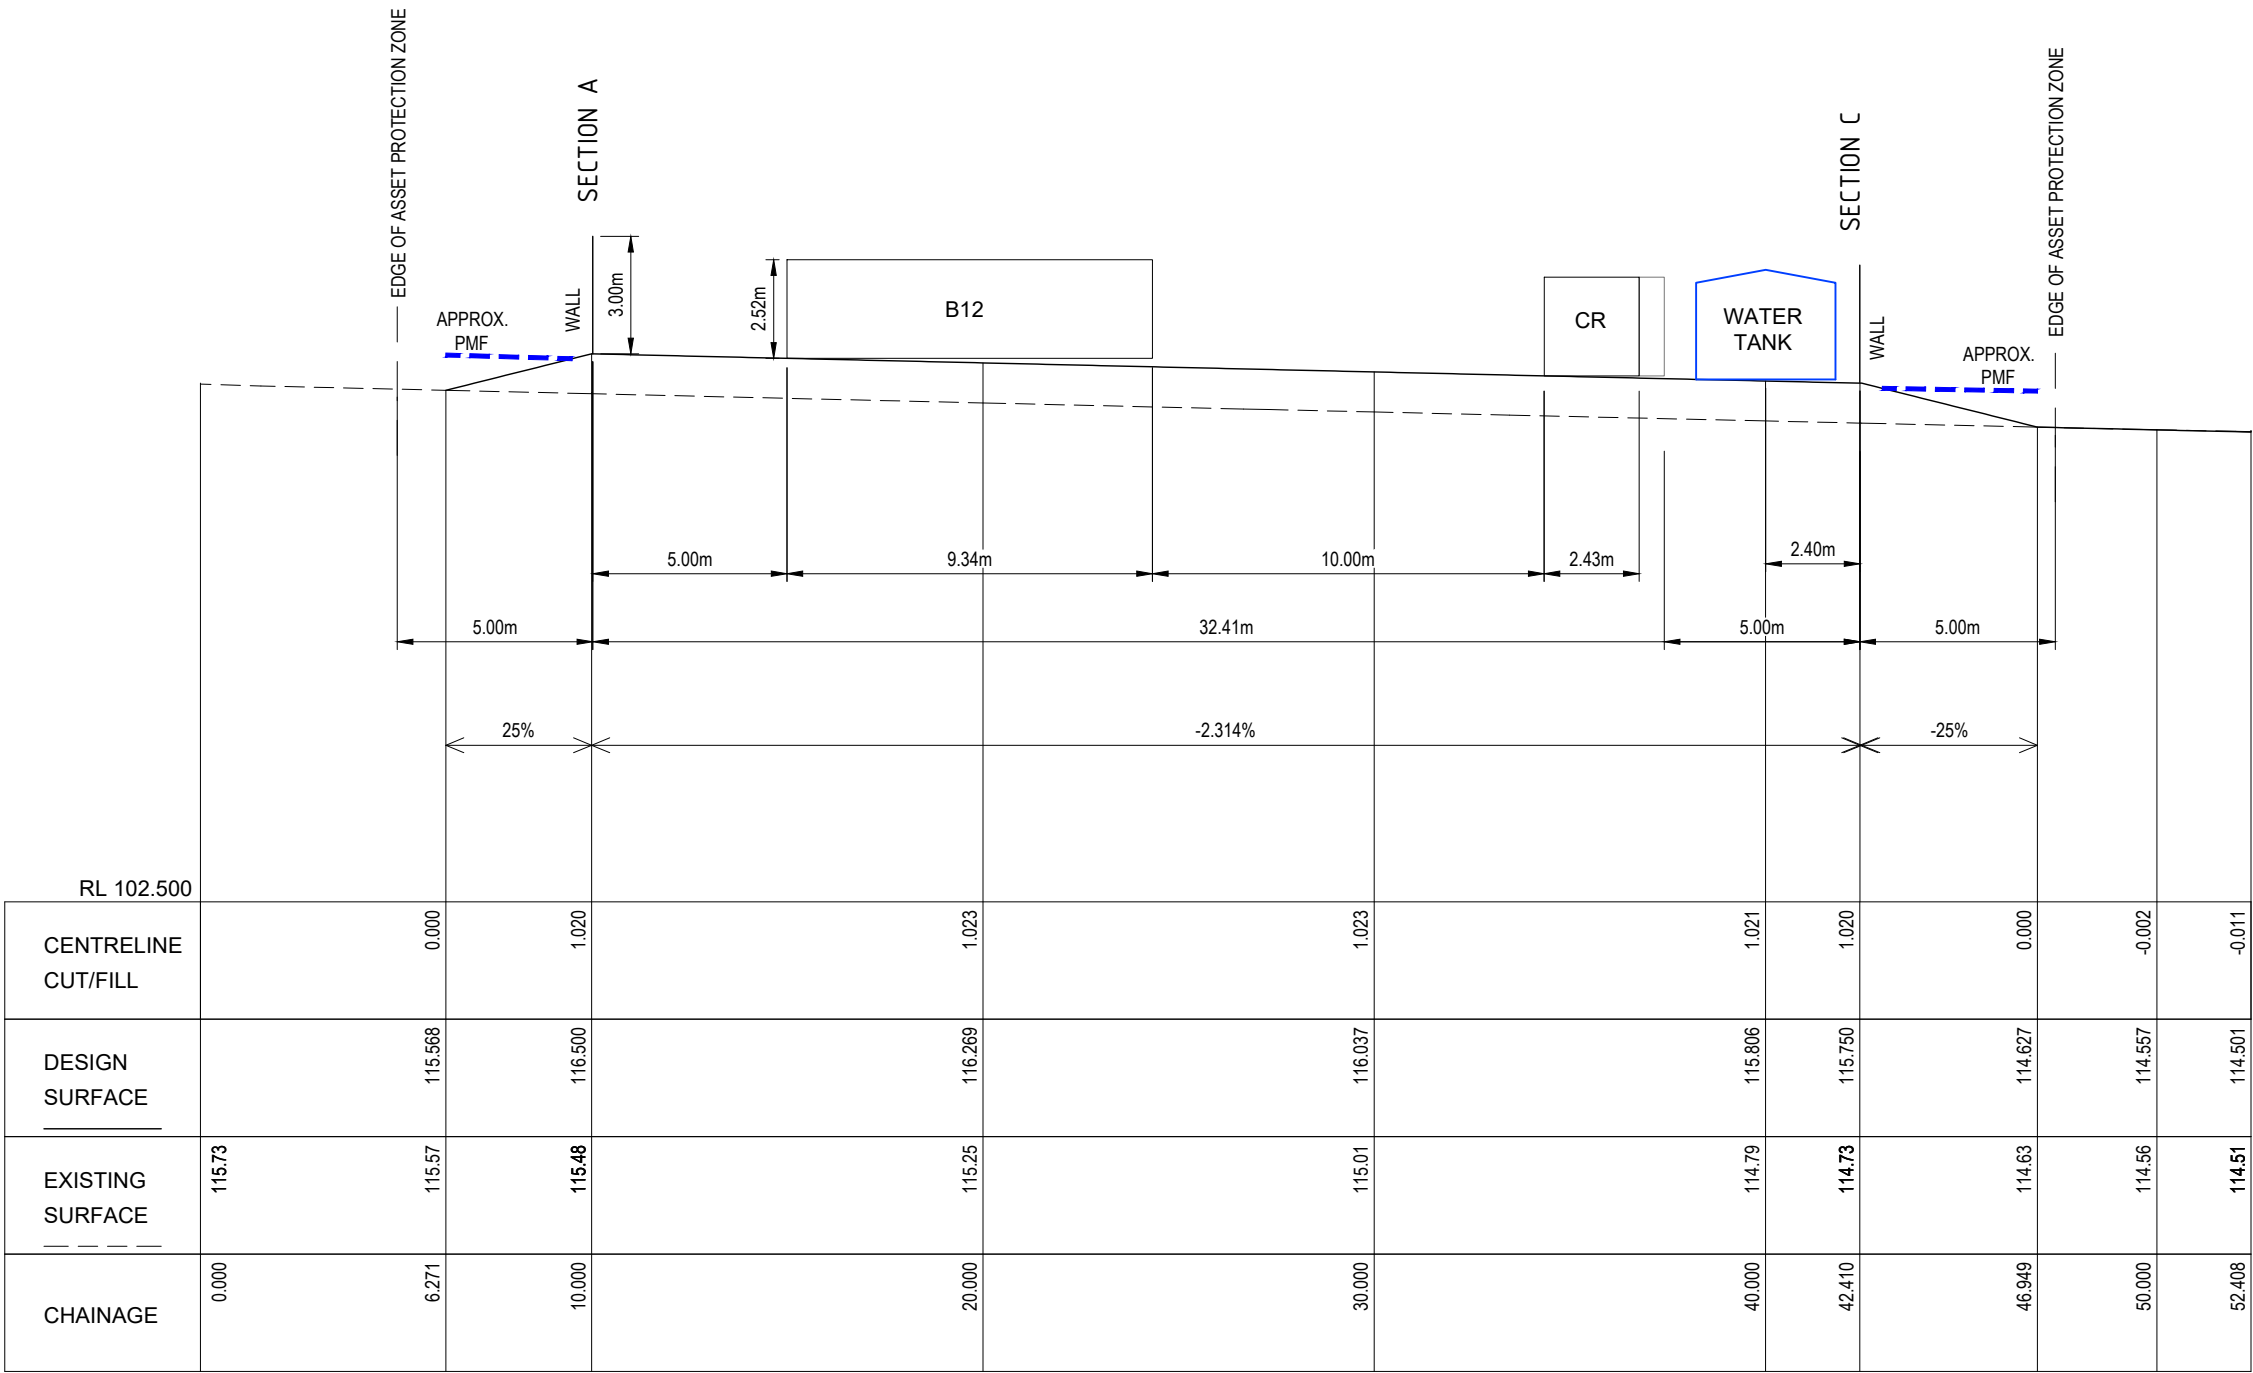



SCALE 1:200 @ A3




ELEVATION D-1


SCALE H 1:200, V 1:200 @ A3

NOTE:
THE WALL HAS BEEN EXCLUDED
FROM THE ELEVATIONS FOR CLARITY

												© COPYRIGHT 2022 - HUNTER DEVELOPMENT BROKERAGE PTY LTD All rights reserved. Hunter Development Brokerage Pty Ltd advises that this document and all information contained therein is protected by copyright under the Australian Copyright Act 1968. Reproduction of this document in part or whole and/or use without the written permission from Hunter Development Brokerage Pty Ltd constitutes a breach of copyright. The document may only be used for the purposes for which it was commissioned and in accordance with the Terms of Engagement for the commission. Any reference to the document must include the document in its entirety and also include reference to Hunter Development Brokerage Pty Ltd.				SURVEY BY: _____ DATUM : _____ REDUCED LEVEL : _____ ORIGIN OF LEVELS : _____ CONTOUR INTERVAL: _____				CLIENT CLEAN ENERGY TRANSFER FUND PTY LTD				PROJECT PROPOSED BATTERY ENERGY STORAGE SYSTEM LOT 21 DP 731407 105 MERRIWA ROAD, DENMAN				HDB Job No 23046				REVISION A			
												1st Floor, 44 Church Street, PO Box 40, MAITLAND NSW 2320 P: (02) 4933 6682 F: (02) 4933 6683 E: admin@hdb.com.au W: www.hdb.com.au ABN 35 078 017 508				DESIGNED: R.F. DRAWN: S.B. PLAN: 1:200(A3) CHECKED: R.F. APPROVED: R.F.				LONGITUDINAL SECTION : HORIZ. N/A VERT. N/A				CROSS SECTION : HORIZ. N/A VERT. N/A				DWG No 23046(SD) - 8							
B 08/11/23 WALL DETAILS P.C R.F.				A 30/10/23 PRELIMINARY ISSUE P.C R.F.				REV DATE DESCRIPTION INITIAL APPR.				DRAWING TITLE ELEVATIONS				SHEET 8 OF 9 SHEETS																			

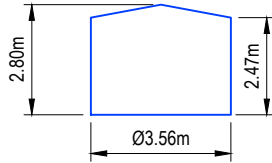

METAL WATER
TANK TYPICAL
DETAIL
SCALE 1:200 @ A3

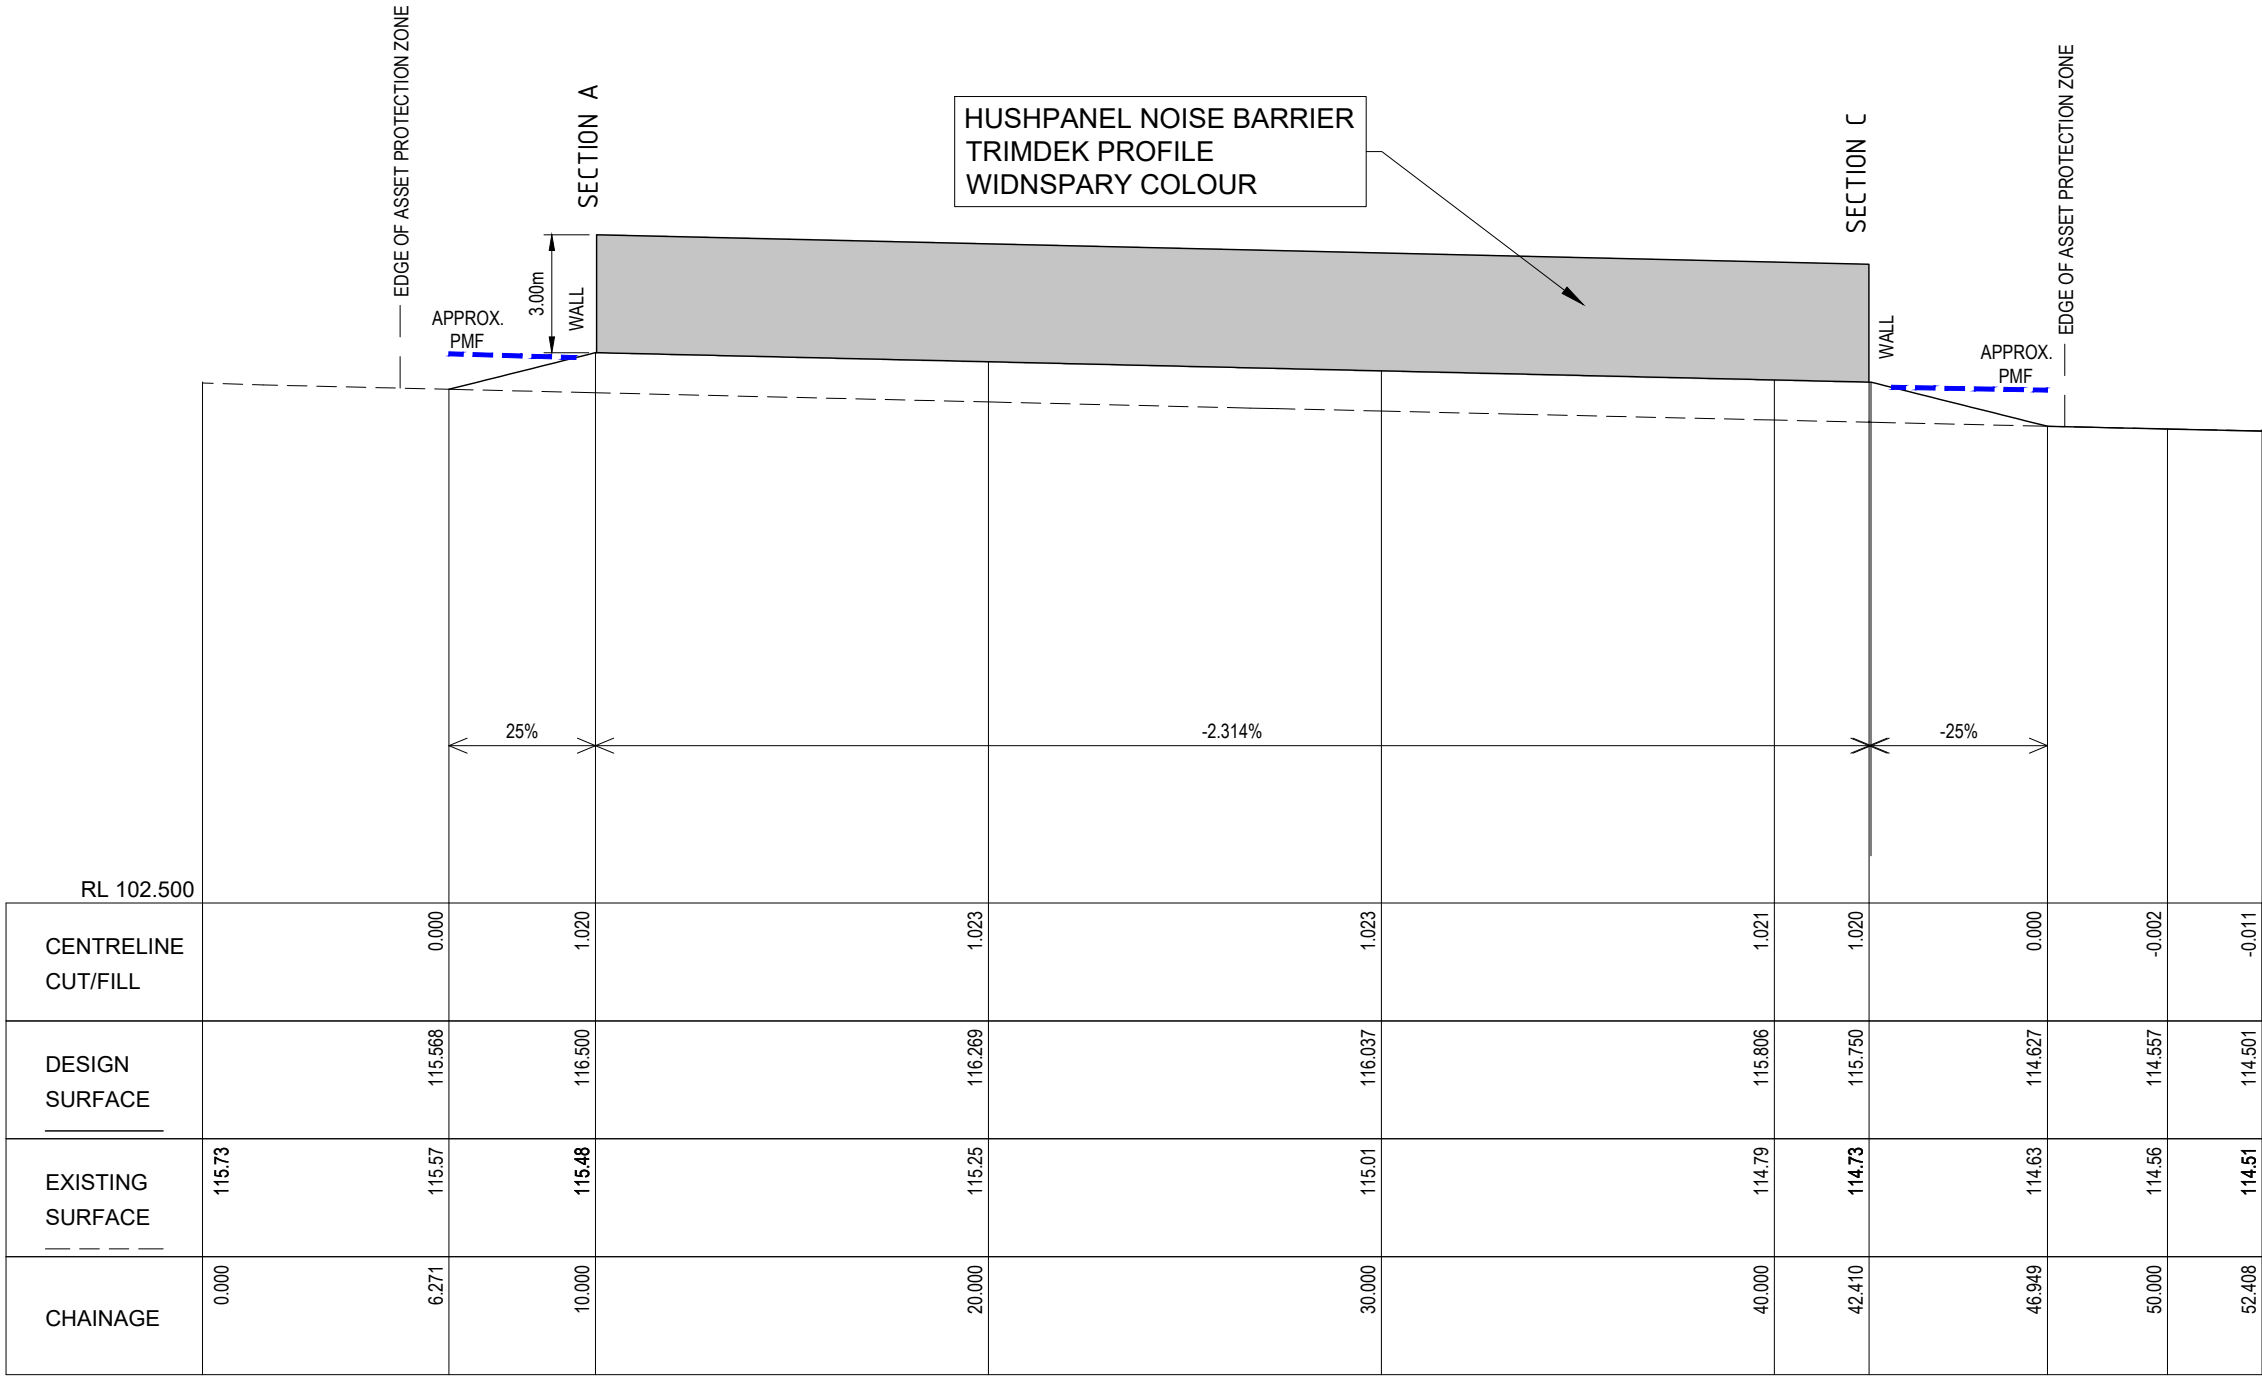

ELEVATION D-2
SCALE H 1:200, V 1:200 @ A3

B	08/11/23	WALL DETAILS	P.C	R.F	
A	30/10/23	PRELIMINARY ISSUE	P.C	R.F	
REV	DATE	DESCRIPTION	INITIAL	APPR	

TownPlanning & Design
1st Floor, 44 Church Street, PO Box 40, MAITLAND NSW 2320
P: (02) 4933 6682 F: (02) 4933 6683
E: admin@hdb.com.au W: www.hdb.com.au
ABN 35 078 017 508

© COPYRIGHT 2022 - HUNTER DEVELOPMENT BROKERAGE PTY LTD
All rights reserved. Hunter Development Brokerage Pty Ltd advises that this document and all information contained therein is protected by copyright under the Australian Copyright Act 1968. Reproduction of this document in part or whole and/or use without the written permission from Hunter Development Brokerage Pty Ltd constitutes a breach of copyright. The document may only be used for the purposes for which it was commissioned and in accordance with the Terms of Engagement for the commission. Any reference to the document must include the document in its entirety and also include reference to Hunter Development Brokerage Pty Ltd.

SURVEY BY:		CLIENT	
DATUM :		CLEAN ENERGY TRANSFER FUND PTY LTD	
REDUCED LEVEL :			
ORIGIN OF LEVELS :			
CONTOUR INTERVAL:			
DESIGNED: R.F	DRAWN: S.B	PLAN:	LONGITUDINAL SECTION :
CHECKED: R.F	APPROVED: R.F.	1:200(A3)	HORIZ. N/A VERT. N/A

PROJECT		HDB Job No		REVISION	
PROPOSED BATTERY ENERGY STORAGE SYSTEM		23046		B	
LOT 21 DP 731407		DWG No		23046(SD) - 9	
105 MERRIWA ROAD, DENMAN					
DRAWING TITLE					
ELEVATIONS					
SHEET 9 OF 9 SHEETS					

CONCEPT
NOT FOR CONSTRUCTION

1:200 (A3)