

CHECK FOR OTHER SERVICES BEFORE BORING OR EXCAVATION. PHONE DIAL-BEFORE-YOU-DIG ON TELEPHONE 1100 OR AT www.byda.com.au

DESIGN NOTES

- THIS DRAWING TO BE READ IN CONJUNCTION WITH AND MUST COMPLY WITH AUSGRID'S NETWORK STANDARDS. REFER TO BUT NOT LIMITED TO: - NS104, NS113, NS116, NS130, NS156, NS114, NS127, NS129 & NS177.
- ALL SERVICE WORK TO BE DONE IN ACCORDANCE WITH AS3000:2007 AND THE N.S.W. SERVICE AND INSTALLATION RULES.
- ALL TRENCHING, PITS, CABLES & CONDUITS ARE TO BE SURVEYED, MARKED, & PHOTOGRAPHED (INSPECTED BY COMPLIANCE OFFICER PRIOR TO BACKFILLING)
- CONSTRUCTOR IS TO ENSURE THAT ALL CABLES AND CONDUITS ARE INSTALLED RELATIVE TO FINAL LEVELS.
- DO NOT PLACE ANY RELIANCE ON ANY QUANTITIES OR DIMENSIONS GIVEN IN THIS DRAWING. QUANTITIES AND DIMENSIONS GIVEN IN THIS DRAWING ARE BASED ON DESIGN INFORMATION AND SITE CONDITIONS AT THE TIME OF DESIGN. AS QUANTITIES AND DIMENSIONS ARE SUBJECT TO CHANGE, THE BUILDER OF THIS PROJECT MUST CHECK ALL QUANTITIES AND DIMENSIONS ON THE SITE PRIOR TO TENDERING AND PRIOR TO CONSTRUCTION.
- THE PREPARATION OF THIS DESIGN, HAS BEEN UNDERTAKEN GIVING DUE CONSIDERATION TO THE EXISTING SERVICES. THE PROJECT CONSTRUCTOR IS, HOWEVER, WHOLLY RESPONSIBLE FOR VERIFYING THE EXACT LOCATION OF EXISTING SERVICES AND PERMANENT SURVEY MARKS BEFORE CONSTRUCTION COMMENCES, AND NO RESPONSIBILITY NOR LIABILITY WILL BE ACCEPTED BY THE DESIGNER OF THIS PROJECT FOR DAMAGE TO EXISTING SERVICES AS A RESULT OF THIS DESIGN.
- HAND EXCAVATION IS TO BE USED IN THE VICINITY OF EXISTING UNDERGROUND CONSTRUCTION.
- ALL CONDUITS ARE TO BE IN ACCORDANCE TO NS130.
- ACCREDITED DESIGNER TO BE CONTACTED REGARDING ISSUES RAISED WITH THIS DESIGN.
- CONSUMER MAINS LENGTH TO BE IN ACCORDANCE WITH AS3000.
- DUCT CONFIGURATIONS SHOWN ARE A GUIDE ONLY - REFER DBYD SEARCHES AND AUSGRID UNDERGROUND MAPS FOR MORE DETAIL.
- HV MAINS TO HAVE MIN 600mm COVER IN FOOTPATH & MIN 750mm COVER IN ROADWAY. LV MAINS TO HAVE MIN 500mm COVER IN FOOTPATH & MIN 750mm COVER IN ROADWAY.
- TELSTRA AND OPTUS TO BE NOTIFIED OF PROPOSED WORK PRIOR TO CONSTRUCTION:
CONTACTS:
TELSTRA: f0204107@team.telstra.com (EMAIL)
OPTUS: dartnsw@optus.com.au (EMAIL)
- EXCAVATION NEAR TREES TO BE DONE IN ACCORDANCE WITH AS4970.

GENERAL NOTES

- CLAIMS FOR VARIATIONS TO THE COST OF NON-CONTESTABLE WORKS, INCLUDING ROCK EXCAVATION, WILL NOT BE ACCEPTED UNLESS VERIFIED ON SITE BY AUSGRID WHILE THE WORKS ARE IN PROGRESS.
- THE ASP/1 IS RESPONSIBLE FOR UNDERTAKING SATISFACTORY CONSULTATION WITH ALL LOCAL CUSTOMERS WHO MAY POTENTIALLY BE AFFECTED BY THE CONSTRUCTION WORKS INCLUDING ALL ALTERATIONS TO SERVICE MAINS.
- THE ASP/1 MUST MINIMISE THE IMPACT OF THE WORKS ON THE ELECTRICITY SUPPLY TO CUSTOMERS AND INTERRUPTIONS TO SUPPLY MUST BE AVOIDED WHEREVER POSSIBLE. AT LEAST FOUR (4) CLEAR BUSINESS DAYS NOTICE MUST BE PROVIDED TO ALL AFFECTED CUSTOMERS PRIOR TO ANY PLANNED INTERRUPTIONS TO THE ELECTRICITY SUPPLY. NOTICE MUST BE IN WRITING IN ACCORDANCE WITH CLAUSE 90 OF THE NATIONAL ENERGY RETAIL RULES.
- SPECIFIC PRIOR APPROVAL MUST BE SOUGHT FROM AUSGRID FOR ANY PLANNED ELECTRICITY SUPPLY INTERRUPTIONS WHERE THE PLANNED INTERRUPTION WILL EXCEED ONE (1) HOUR IN DURATION OR THE DURATION WILL BE LESS THAN ONE HOUR, BUT A SUITABLE TIME FOR THE INTERRUPTION CANNOT BE MUTUALLY AGREED TO WITH THE AFFECTED CUSTOMER(S).
- THE ASP/1 IS TO MAINTAIN ADEQUATE PUBLIC LIGHTING LEVELS FOR THE DURATION OF THE WORKS. IF NECESSARY, THE ASP/1 IS TO ARRANGE FOR SUITABLE TEMPORARY STREET LIGHTING TO BE PROVIDED UNTIL PERMANENT LIGHTING IS RE-ESTABLISHED.
- THE ASP/1 IS TO CO-ORDINATE THE MODIFICATION AND TESTING OF ANY REQUIRED PROTECTION RELAY WITH THE AUSGRID TECHNICAL SERVICES GROUP
- THE ASP/1 IS REQUIRED TO COMPLY WITH THE CORRECT PROCEDURE(S) FOR WORKING WITH AND/OR NEAR ASBESTOS MATERIAL (REFER TO AUSGRID NUS 211 - WORKING WITH ASBESTOS PRODUCTS).
- THIS INFORMATION INCLUDES DATA FROM THE NSW DIGITAL CADASTRAL DATABASE BY LAND AND PROPERTY INFORMATION © 2016, USED UNDER CREATIVE COMMONS LICENCE VERSION 4.0.
- FOR IDENTIFICATION AND JOINTING PURPOSES, ALL CABLE ENDS SHALL BE LABELLED AT THE TERMINATION LOCATIONS AND IN JOINT BAYS DURING CABLE INSTALLATION. THE CABLES MUST BE LABELLED AS PER CERTIFIED DESIGN DRAWING

ASP LEVEL 2 WORK

- ALL LEVEL 2 ASP WORK DEPICTED ON THIS DRAWING IS SHOWN FOR INFORMATION PURPOSES ONLY AND DOES NOT FORM PART OF THE CERTIFIED DESIGN.




**BEFORE
YOU DIG**
www.byda.com.au

CHECK FOR OTHER SERVICES BEFORE
BORING OR EXCAVATING
Tel: 1100 www.byda.com.au

WARNING

- THIS DESIGN CANNOT BE USED FOR CONSTRUCTION PURPOSES UNTIL THE LOCATION OF ALL EXISTING SERVICES IS VERIFIED.
- THE INFORMATION PROVIDED IN THIS DESIGN MUST BE CHECKED ON SITE AND THE MOST CURRENT INFORMATION ON THE CONFIGURATION OF ALL SERVICES, INCLUDING AUSGRID'S NETWORK, MUST BE VERIFIED IMMEDIATELY BEFORE CONSTRUCTION COMMENCES BY CONTACTING DIAL-BEFORE-YOU-DIG BY TELEPHONE ON 1100 OR AT www.byda.com.au.
- DIAL-BEFORE-YOU-DIG INFORMATION MUST NOT BE OLDER THAN 20 BUSINESS DAYS AT THE TIME OF CONSTRUCTION.

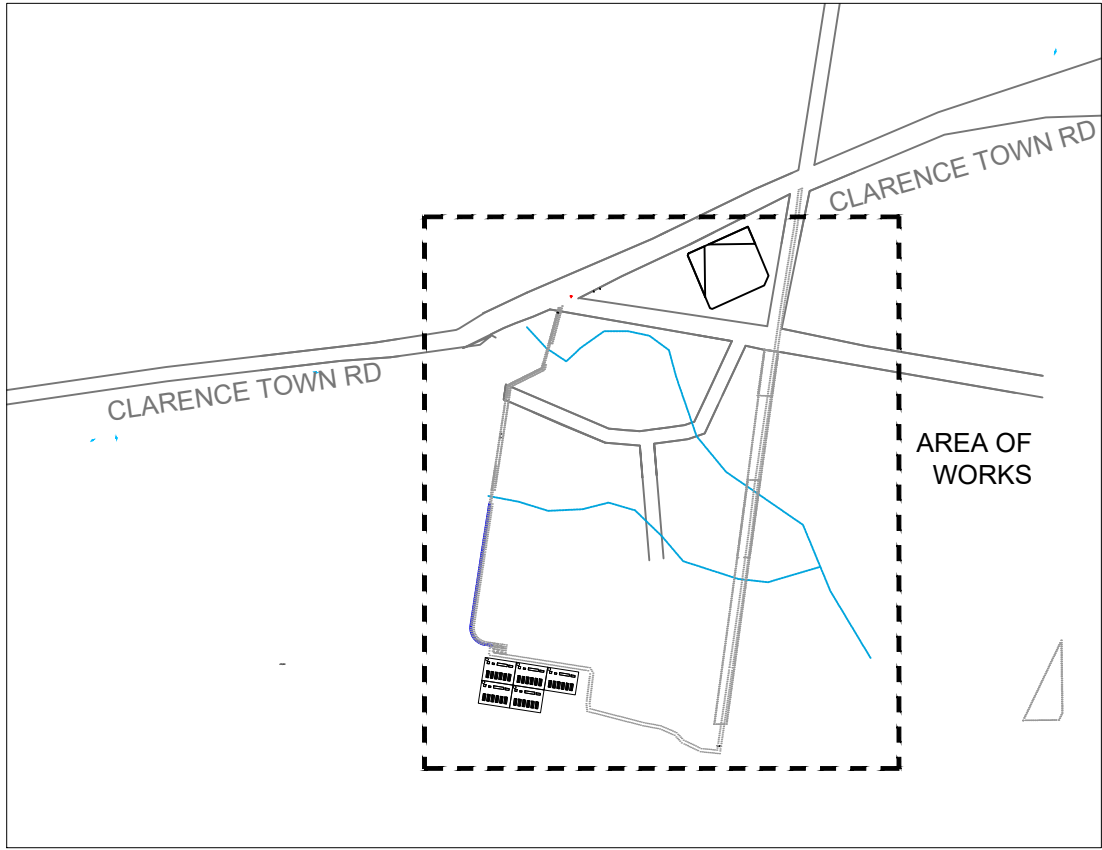




LOCALITY MAP
NOT TO SCALE

ALL WORKS TO COMPLY WITH AUSGRIDS NETWORK STANDARDS, UNLESS NETWORK STANDARD VARIATION IN ACCORDANCE WITH NS181 HAS BEEN APPROVED IN WRITING BY AUSGRID. IN THE EVENT OF A DISCREPANCY BETWEEN THIS CERTIFIED DESIGN AND AUSGRID'S NETWORK STANDARDS, THE NETWORK STANDARD REQUIREMENT SHALL PREVAIL.

HVC DETAILS

SUBSTATION NAME:	SEAHAM BATTERY 5
SUBSTATION NUMBER:	HC.37836
ADDRESS:	1154 CLARENCE TOWN ROAD, SEAHAM - STAGE 5
SUBSTATION TYPE:	KR
SIZE (kVA):	N/A
VECTOR GROUP:	N/A
TAP SETTING:	N/A
HV SWITCHGEAR:	SCHNEIDER ELECTRIC RM6 RMICB
HV FUSE DETAILS:	N/A
LOAD CYCLE:	N/A
PHASING DETAIL:	N/A
CONFIGURE AS:	Dyn11: N/A
EARTHING REQUIREMENTS:	NS116 & SITE SPECIFIC ON SHEET 5
HVC PIERING:	NS195 DRAWING NUMBER 258017
EASEMENT PLAN DETAIL:	AS PER SHEET 8, 9, 10

CONSTRUCTION PLAN

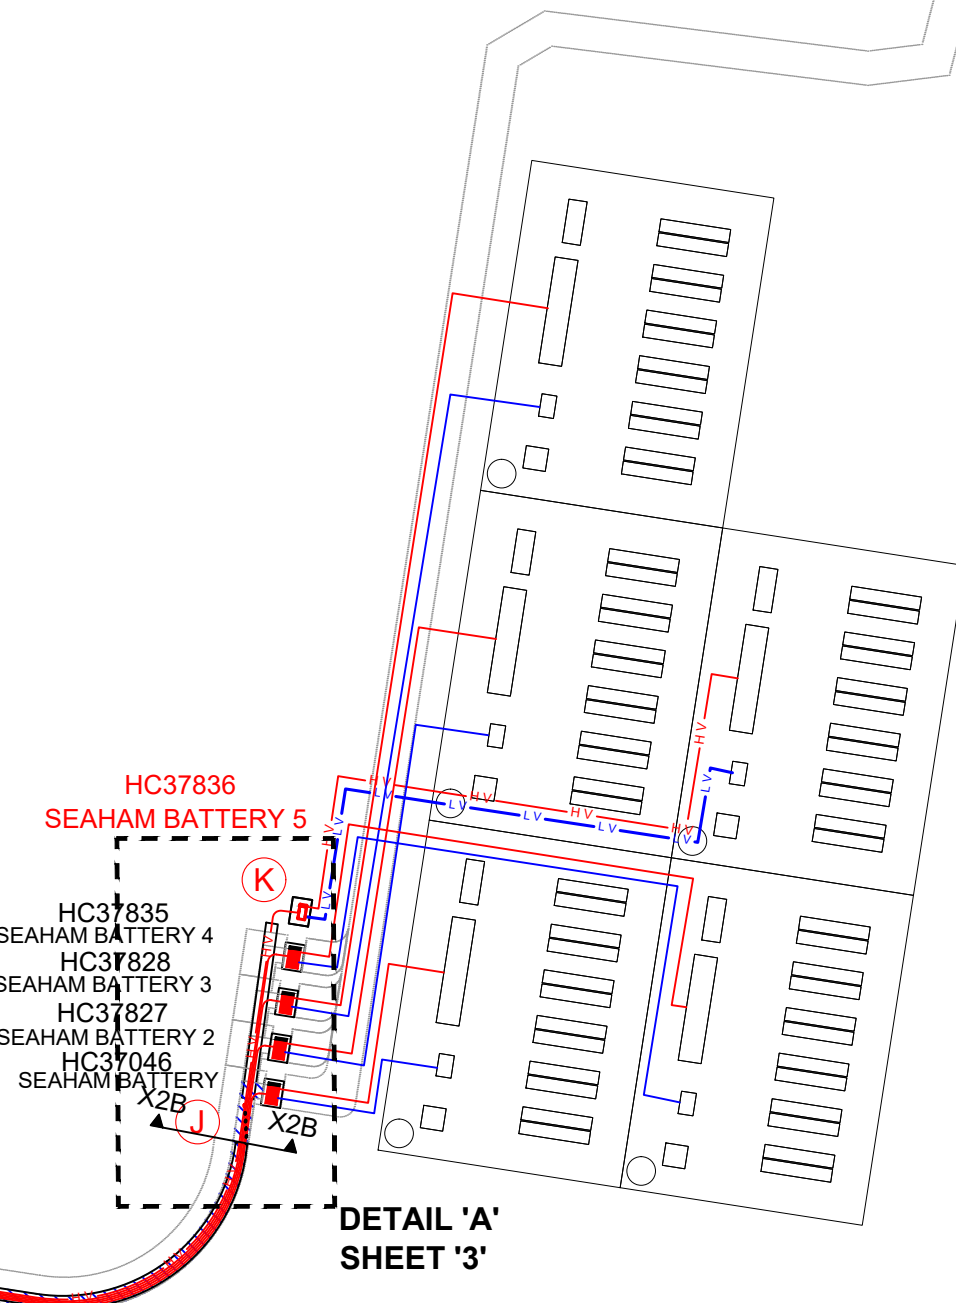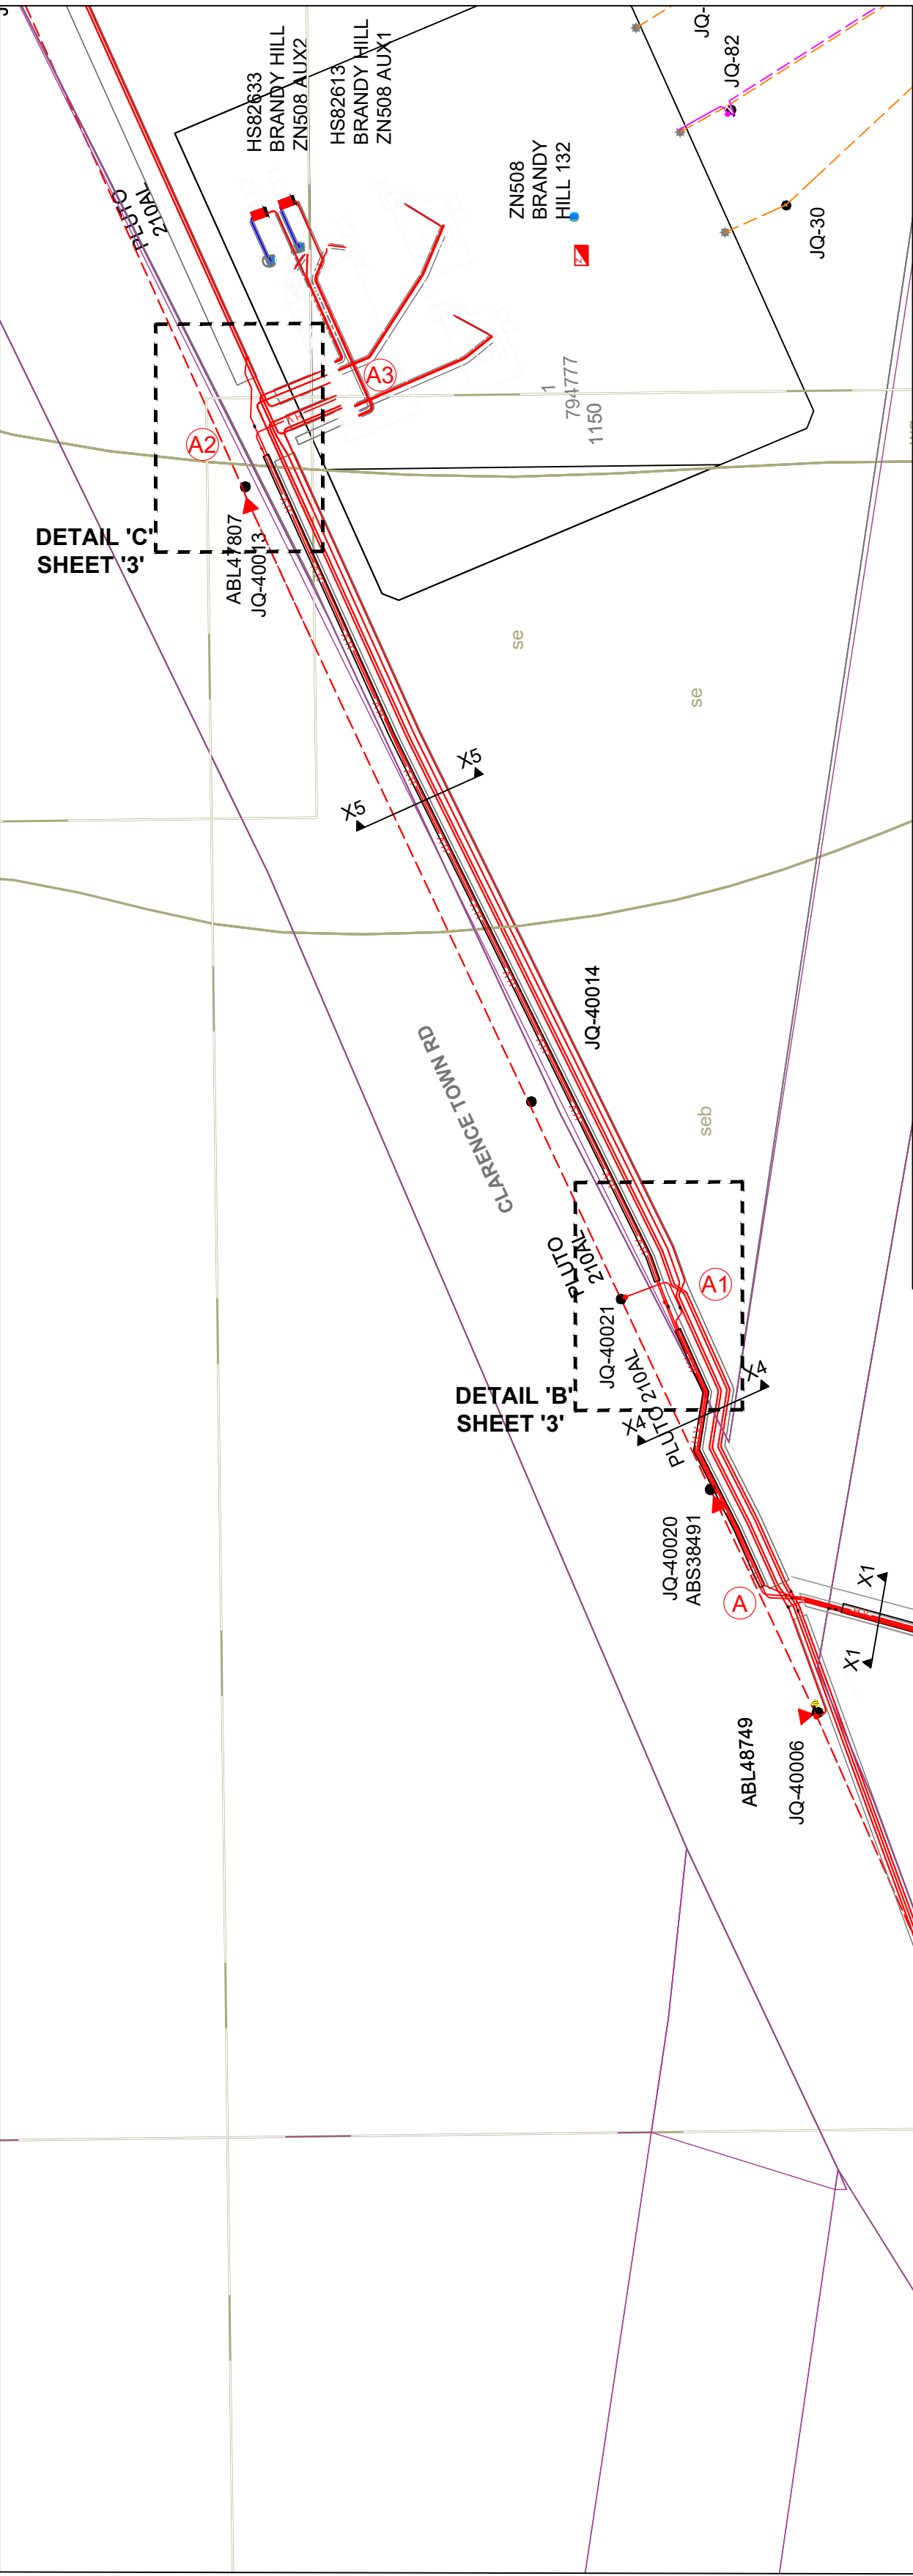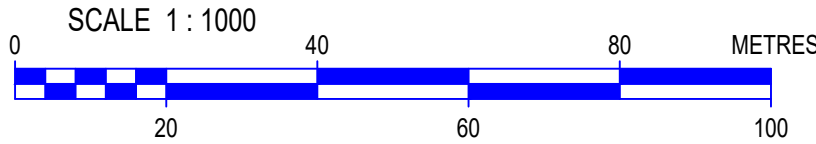

PROPOSED	EXISTING	PROPOSED	EXISTING	REMOVE	PROPOSED	EXISTING
Pole	SL Standard	Pole-to be removed	USL	UGOH Pot End	UGOH Pot End	UGOH Pot End
Pillar Standard	ABS	Joint	Sealed End	Joint	Sealed End	Joint
LV Link Pillar	IDT	OH Lines	UG Cables	OH Lines	UG Cables	OH Lines
Streetlight	Chamber Sub	Joint	Sealed End	Joint	Sealed End	Joint
Streetlight-PEC	Pole Sub	Joint	Sealed End	Joint	Sealed End	Joint
Streetlight-replacement	Two Pole Sub	Joint	Sealed End	Joint	Sealed End	Joint

ASSOCIATED DRAWINGS



ASP REF: 230159 - Stage 5 - R05

DESIGNED BY: B.DUBEY
AUTH NO: 2431
SUBMIT DATE: 27-11-2023
LGA: PORT STEPHENS
MAP REF: SYDWAY 277, H15
AUSGRID REF: AUSGRID MAP REF.
PRJTRAK No: XCW027950

CERTIFICATION NUMBER

/


NEW KR HVC UNIT FOR
BATTERY CONNECTION
AT BESS UNIT
1154 CLARENCE TOWN RD,
SEAHAM - STAGE 5

SIZE: A1
AUSGRID PROJECT No: AN-25149
SHEETS: 1 of 11
AMD: 0


CHECK FOR OTHER SERVICES BEFORE BORING OR EXCAVATION. PHONE DIAL-BEFORE-YOU-DIG ON TELEPHONE 1100 OR AT www.byda.com.au

ZN.508 BRANDY HILL 132/11KV SUBSTATION


EXISTING

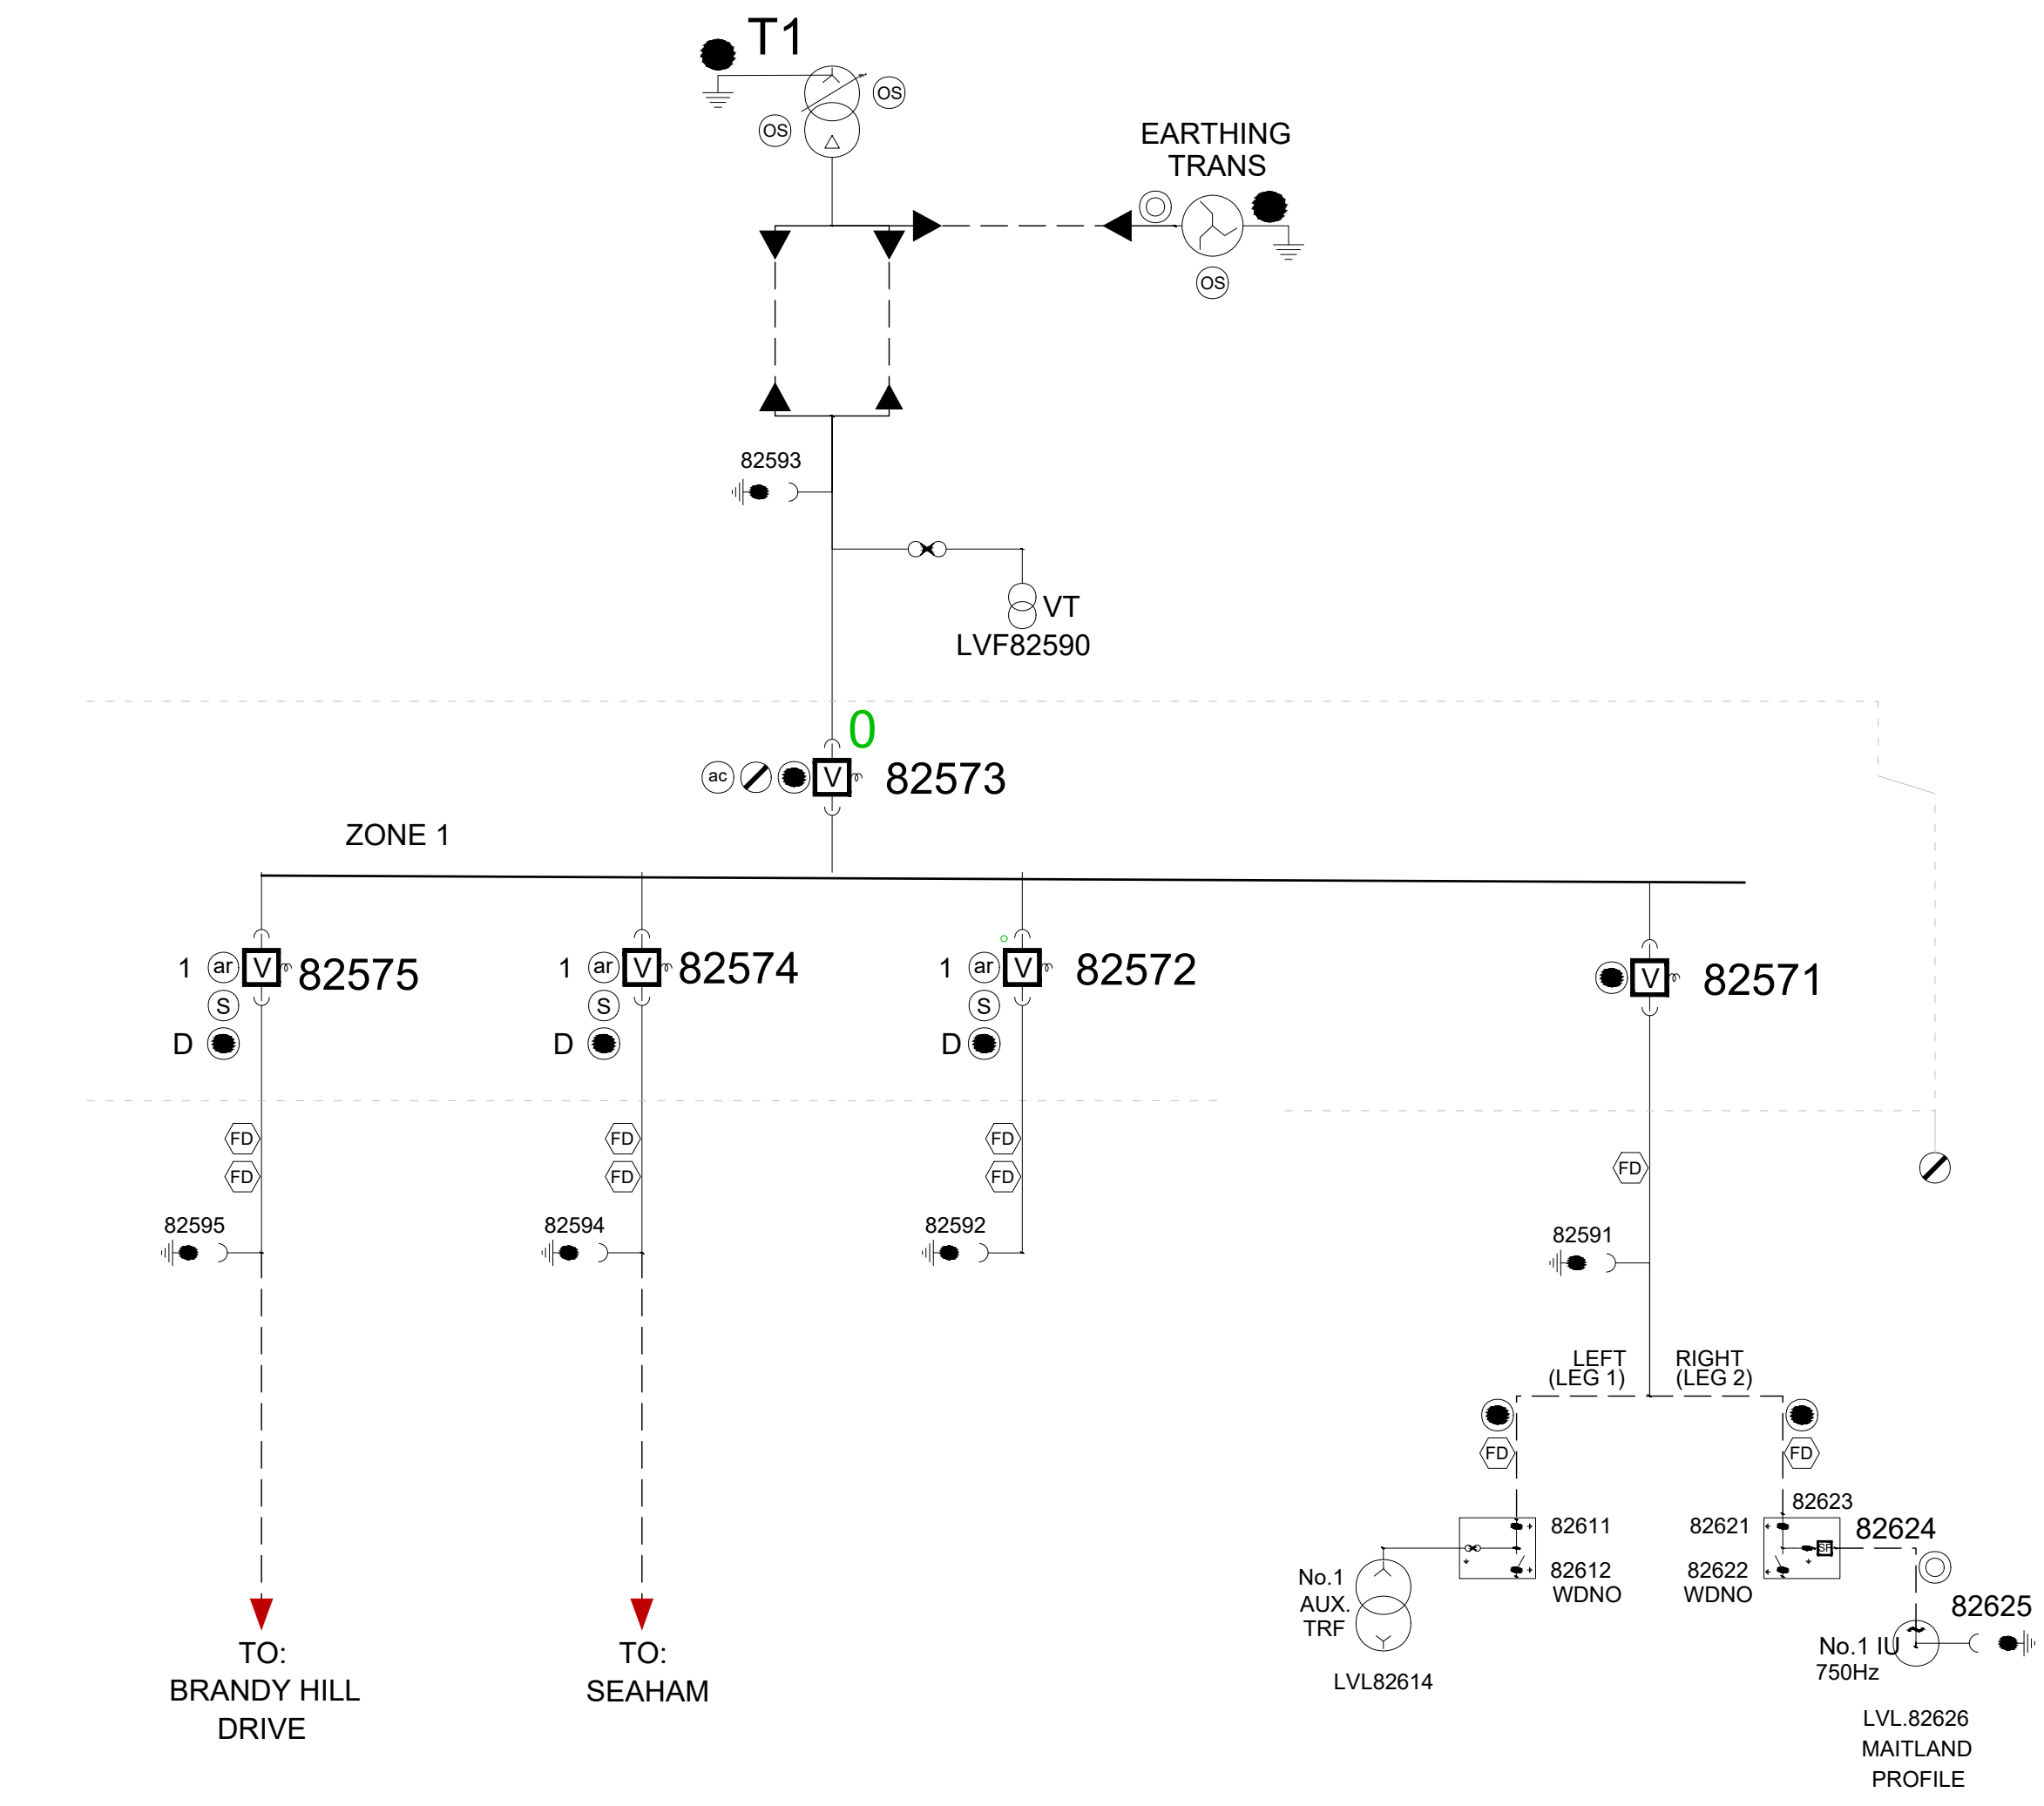

PROPOSED

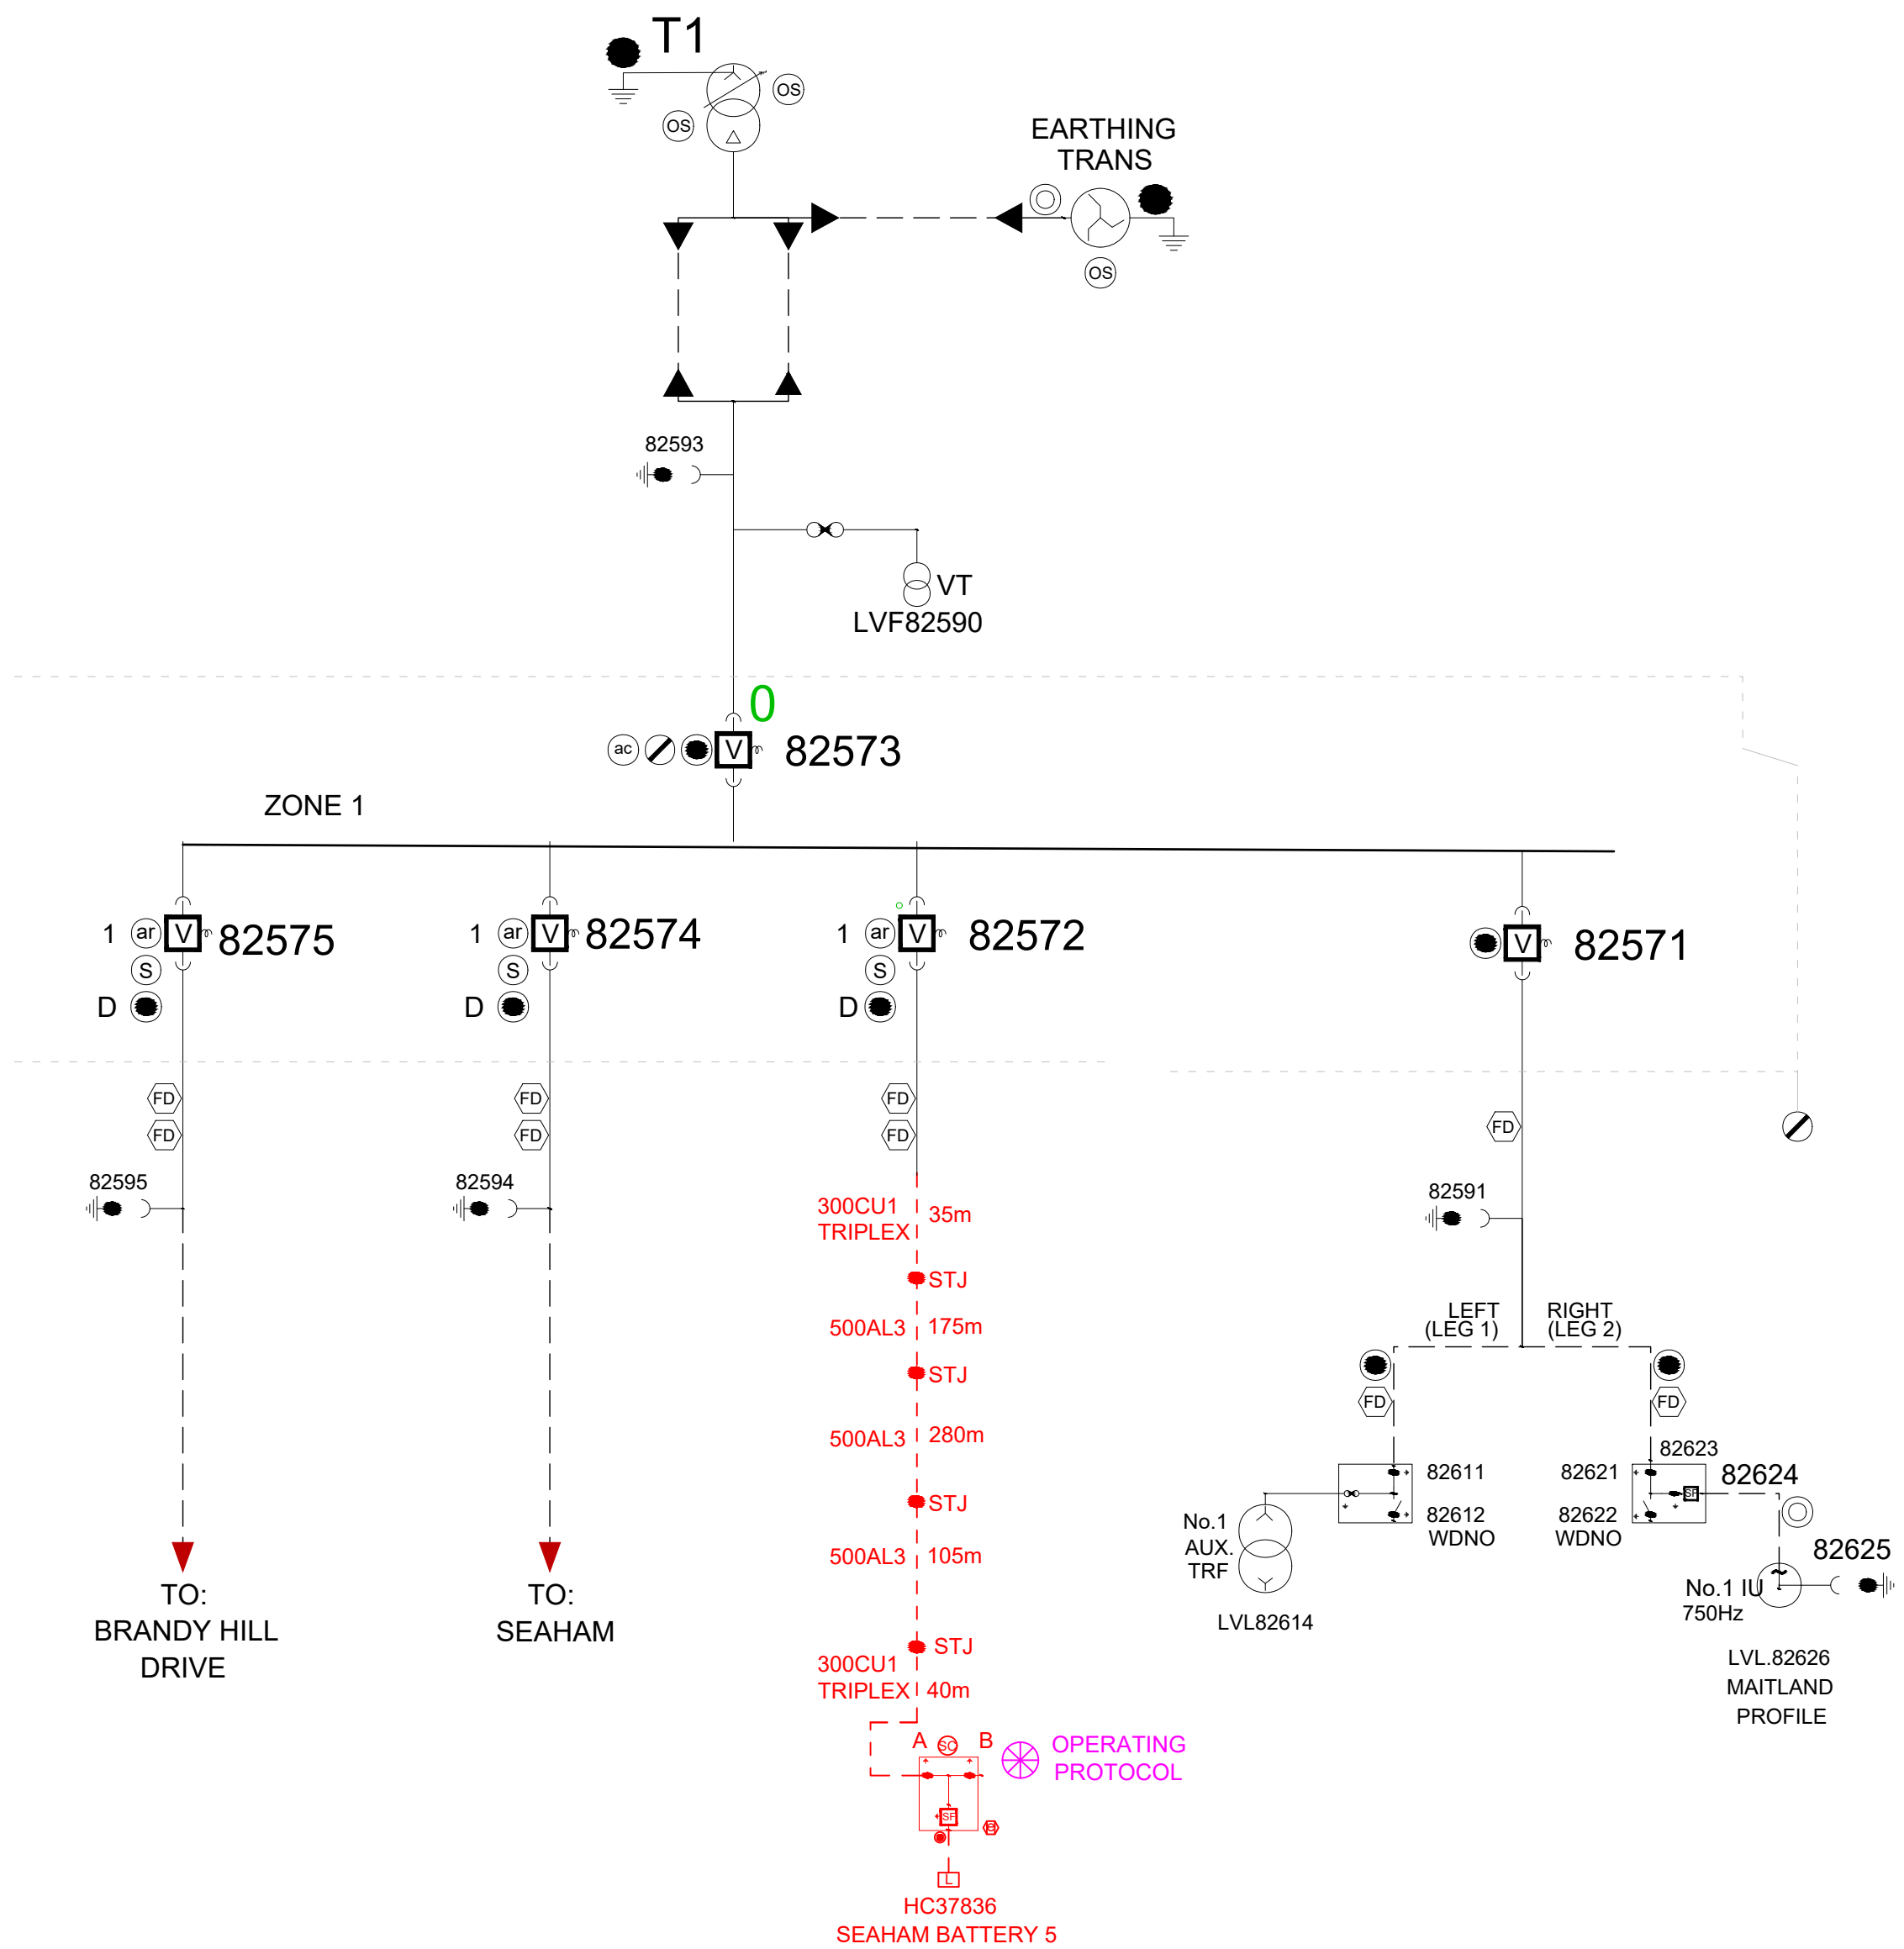

HV NETWORK DIAGRAM

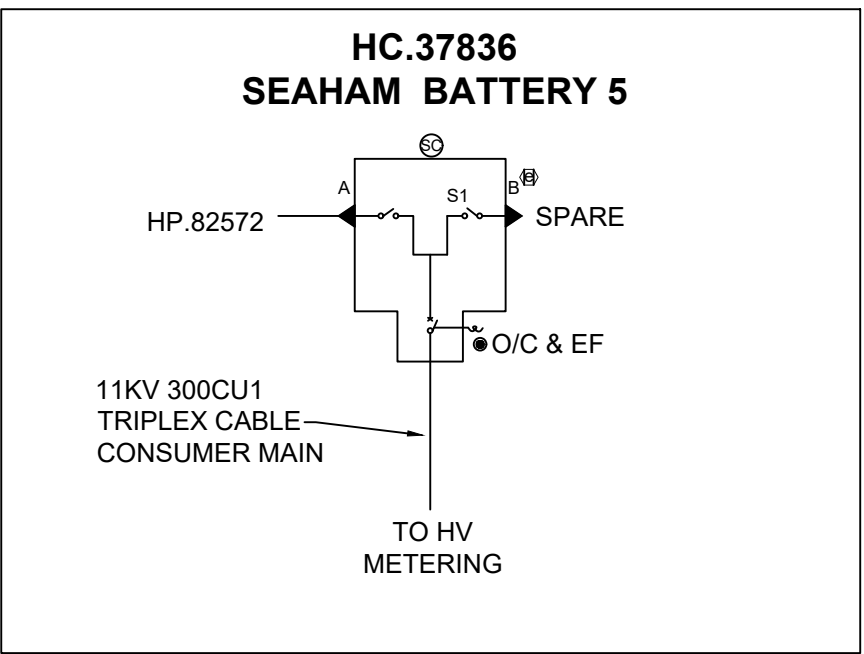

SUBSTATION SCHEMATIC

PROPOSED	EXISTING	PROPOSED	EXISTING	PROPOSED	EXISTING	REMOVE	PROPOSED	EXISTING
Pole	○	●	Pole-to be removed	○	●	UGOH	○	●
SL Standard	○	○	USL	○	○	UGOH	○	○
Pillar Standard	○	○	ABS	○	○	Joint	○	○
LV Pillar	○	○	IDT	○	○	Sealed End	○	○
LV Link Pillar	○	○	Kiosk Sub	○	○	Open Point	○	○
Streetlight	○	○	Chamber Sub	○	○	Mains Section Change	○	○
Streetlight-PEC	○	○	Pole Sub	○	○	LV Links	○	○
Streetlight-replacement	○	○	Two Pole Sub	○	○	OH Mains	○	○
						UG Mains	○	○

ASSOCIATED DRAWINGS

DESIGNED BY	B.DUBEY
AUTH NO.	2431
SUBMIT DATE	27-11-2023
LGA	PORT STEPHENS
MAP REF.	SYDWAY 277, H15
AUSGRID REF.	AUSGRID MAP REF.
PRJTRAK No.	XCW027950
ASP REF.	230159 - Stage 5 - R05



L 11 345 George Street, Sydney, N.S.W. 2000
P 61 (02) 9241 4188
F 61 (02) 9241 4244
E sydney@northrop.com.au
P.O. Box 10171, Australia Sydney, N.S.W. 1215
ABN 61 004 433 100

CERTIFICATION NUMBER

/ #

NEW KR HVC UNIT FOR BATTERY CONNECTION AT BESS UNIT 1154 CLARENCE TOWN RD SEAHAM - STAGE 5		
SIZE	AUSGRID PROJECT No.	SHEETS
A1	AN-25149	2 of 11

CHECK FOR OTHER SERVICES BEFORE BORING OR EXCAVATION. PHONE DIAL-BEFORE-YOU-DIG ON TELEPHONE 1100 OR AT www.byda.com.au

COORDINATE SYSTEM = GDA94 - MGA56
EASTING = 'X'
NORTHING = 'Y'

DETAIL 'A'
SCALE 1 : 100
METRES

DETAIL 'B'
SCALE 1 : 100
METRES

DETAIL 'C'
SCALE 1 : 100
METRES

PROPOSED	EXISTING	REMOVE	PROPOSED	EXISTING
Pole	○	●	UGOH Pot End	◁
SL Standard	□	■	UGOH Sealed End	◻
Pillar Standard	⊗	⊙	Conduit	▨
LV Link Pillar	⊕	⊖	OH Lines	—
Streetlight	⬢	⬣	UG Cables	—
Streetlight-PEC	⬤	⬥	-HV	-HV
Streetlight-replacement	⬦	⬧	-LV	-LV
			-SL	-SL
			-SV	-SV



ASSOCIATED DRAWINGS

CERTIFICATION NUMBER

DESIGNED BY: B.DUBEY
AUTH NO.: 2431
SUBMIT DATE: 27.11.2023
LGA: PORT STEPHENS
MAP REF: SYDWAY 277, H15
AUSGRID REF: AUSGRID MAP REF.
PRJ/TRAK No.: XCW027950

NEW KR HVC UNIT FOR BATTERY CONNECTION AT BESS UNIT
1154 CLARENCE TOWN RD, SEAHAM - STAGE 5

SIZE: A1
AUSGRID PROJECT No.: AN-25149
SHEETS: 3 of 11
AMD. 0

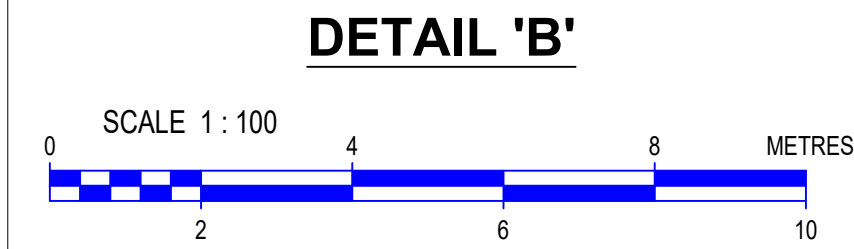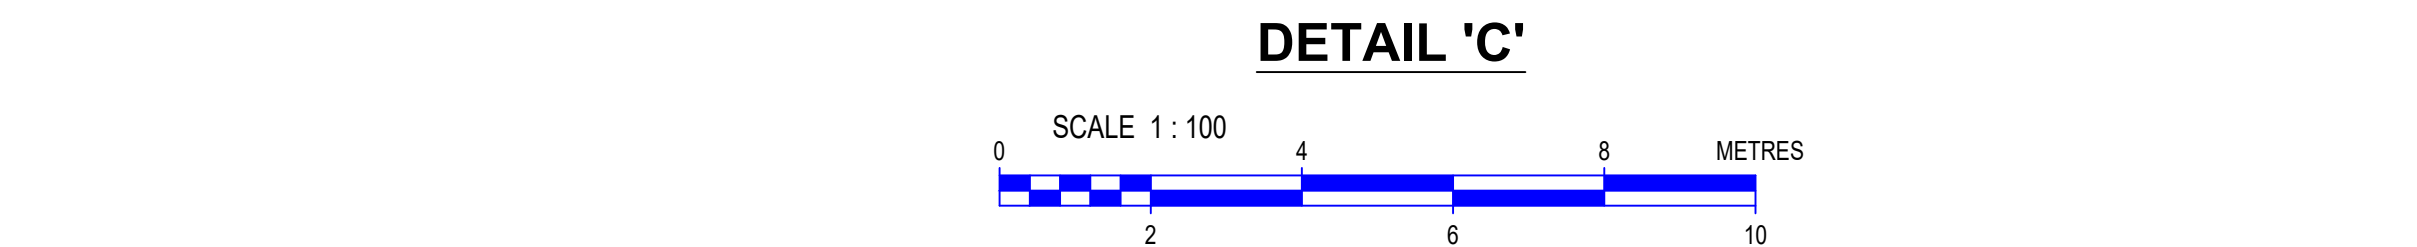

<i>ASSOCIATED DRAWINGS</i>	


ASP REF.	230159 - Stage 5 - R05
CERTIFICATION NUMBER	

R	## / ##	


AUSGRID PROJECT No.	SHEETS
AN-25149	3 of 11

- THIS DESIGN CANNOT BE USED FOR CONSTRUCTION PURPOSES UNTIL THE LOCATION OF ALL EXISTING SERVICES IS VERIFIED.
- THE INFORMATION PROVIDED IN THIS DESIGN MUST BE CHECKED ON SITE AND THE MOST CURRENT INFORMATION ON THE CONFIGURATION OF ALL SERVICES, INCLUDING AUSGRID'S NETWORK, MUST BE VERIFIED IMMEDIATELY BEFORE CONSTRUCTION COMMENCES BY CONTACTING DIAL-BEFORE-YOU-DIG BY TELEPHONE ON 1100 OR AT www.hydra.com.au
- DIAL-BEFORE-YOU-DIG INFORMATION MUST NOT BE OLDER THAN 20 BUSINESS DAYS AT THE TIME OF CONSTRUCTION.

PROPOSED		EXISTING		PROPOSED		EXISTING		REMOVE		PROPOSED		EXISTING	
Pole			Pole-to be removed			UGOH	Pot End			OH lines	Pole Sub		
SL Standard			USL			Joint	Sealed End			LV	Ground Sub		
Pillar Standard			ABS			Conduit				SL	Node Point		
LV Pillar			IDT			OH Lines	UG Cables			UG lines	Open Point		
LV Link Pillar			Kiosk Sub			-HV-	-HV-			LV	Mains Section Change		
Streetlight			Chamber Sub			-LV-	-LV-			LV	LV Links		
Streetlight-PEC			Pole Sub			-SL-	-SL-			SL	OH Mains		
Streetlight-replacement			Two Pole Sub			-SV-	-SV-			HV	UG Mains		

		 <p>Sydney L 11 345 George Street, Sydney, N.S.W. 2000 Email: sydney@northrop.com.au</p>	DESIGNED BY	B.DUBEY		<div>NEW KR HVC UNIT FOR BATTERY CONNECTION AT BESS UNIT 1154 CLARENCE TOWN RD, SEAHAM - STAGE 5</div>							
			AUTH NO.	2431									
			SUBMIT DATE	27.11.2023									
			LGA	PORT STEPHENS									
			MAP REF.	SYDWAY 277, H15									
			AUSGRID MAP REF.	XCW027950									
			PRJ/TRAK NO.										
		ASP REF.	230159 - Stage 5 - R05										
ASSOCIATED DRAWINGS		CERTIFICATION NUMBER		## / ##		SIZE	A1	AUSGRID PROJECT No.	AN-25149	SHEETS	4 of 11	AMD.	0

CHECK FOR OTHER SERVICES BEFORE BORING OR EXCAVATION. PHONE DIAL-BEFORE-YOU-DIG ON TELEPHONE 1100 OR AT www.byda.com.au

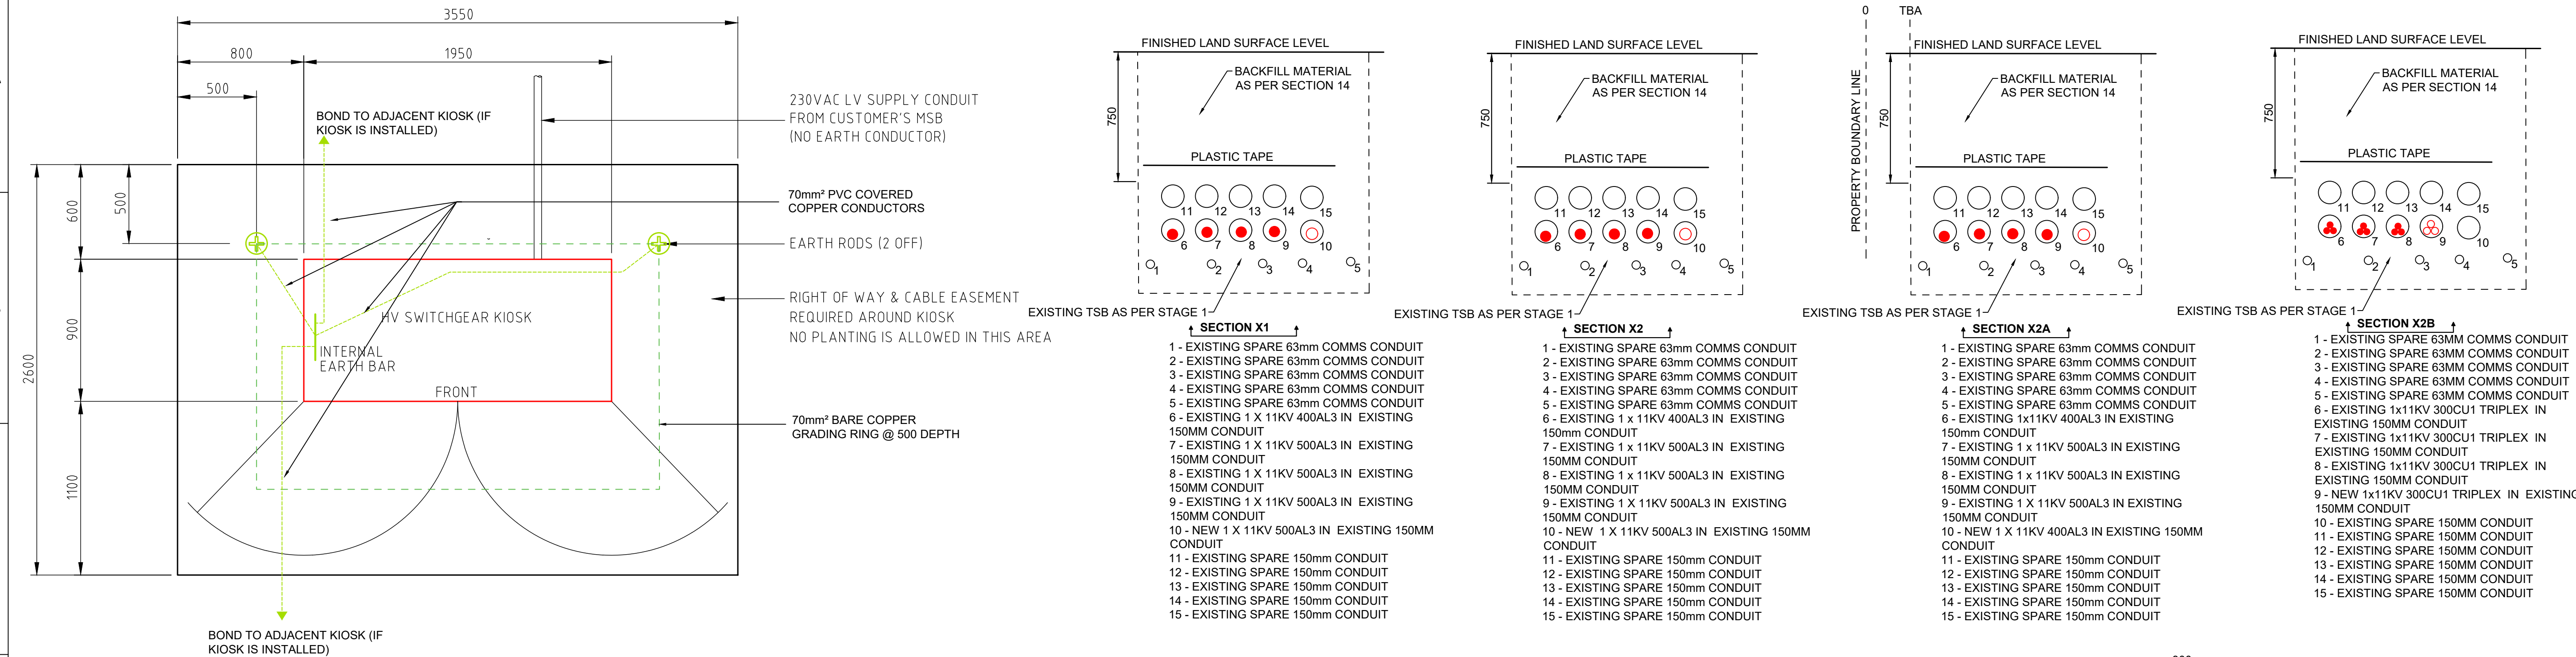

EARTHING DIAGRAM FOR PROPOSED HVC KIOSK HC.37836

EARTHING LEGEND

(REFER TO NS0116 FOR MORE DETAILS)

- 70mm² BARE COPPER GRADING RING
 70mm² PVC COVERED COPPER CONDUCTOR
 ELECTRODE



EARTHING NOTES

EARTHING IS TO BE INSTALLED AFTER THE SITE IS CLEARED

EARTHING DETAILS FOR KIOSK SUBSTATION
IS INDICATIVE ONLY AS EACH KIOSK SITE
REQUIRES A

SPECIFIC EARTHING DESIGN TO BE UNDERTAKEN AS INDICATED IN NETWORK STANDARD NS116

GENERAL		
EARTHING CONFIGURATION :	HV ONLY	
DESIGN CURVE :	ENA - TDMEN 500m	
ELECTRODES INSTALLATION :	DRIVEN	
	DESIGN	AS BUILT
HV ELECTRODES		
NUMBER OF ELECTRODES :	2	
DEPTH OF EACH ELECTRODE :	5.4	m
SPACING BETWEEN ELECTRODES :	2.5	m
MAX RESISTANCE - NORMAL :	7.69	ohms
MAX RESISTANCE - DROUGHT :	14.14	ohms
MEASURED :		ohms
MINIMUM SEPARATION DISTANCES *		
MINIMUM SEPARATION FROM TELCO ASSETS :	1.2	m
MINIMUM SEPARATION FROM LONG METALLIC ASSETS WITH HIGH LIKELIHOOD OF CONTACT:	1.200	m
AND/OR MEN ELECTRODES :	6.0	m
REFERENCE DRAWINGS FOR THIS INSTALLATION		
258017		

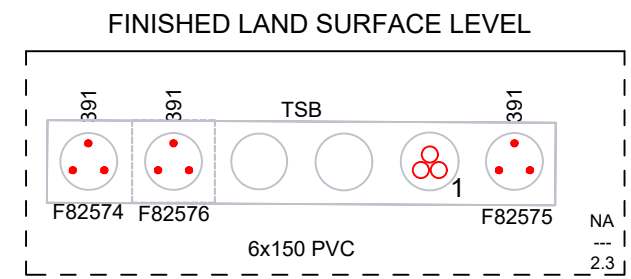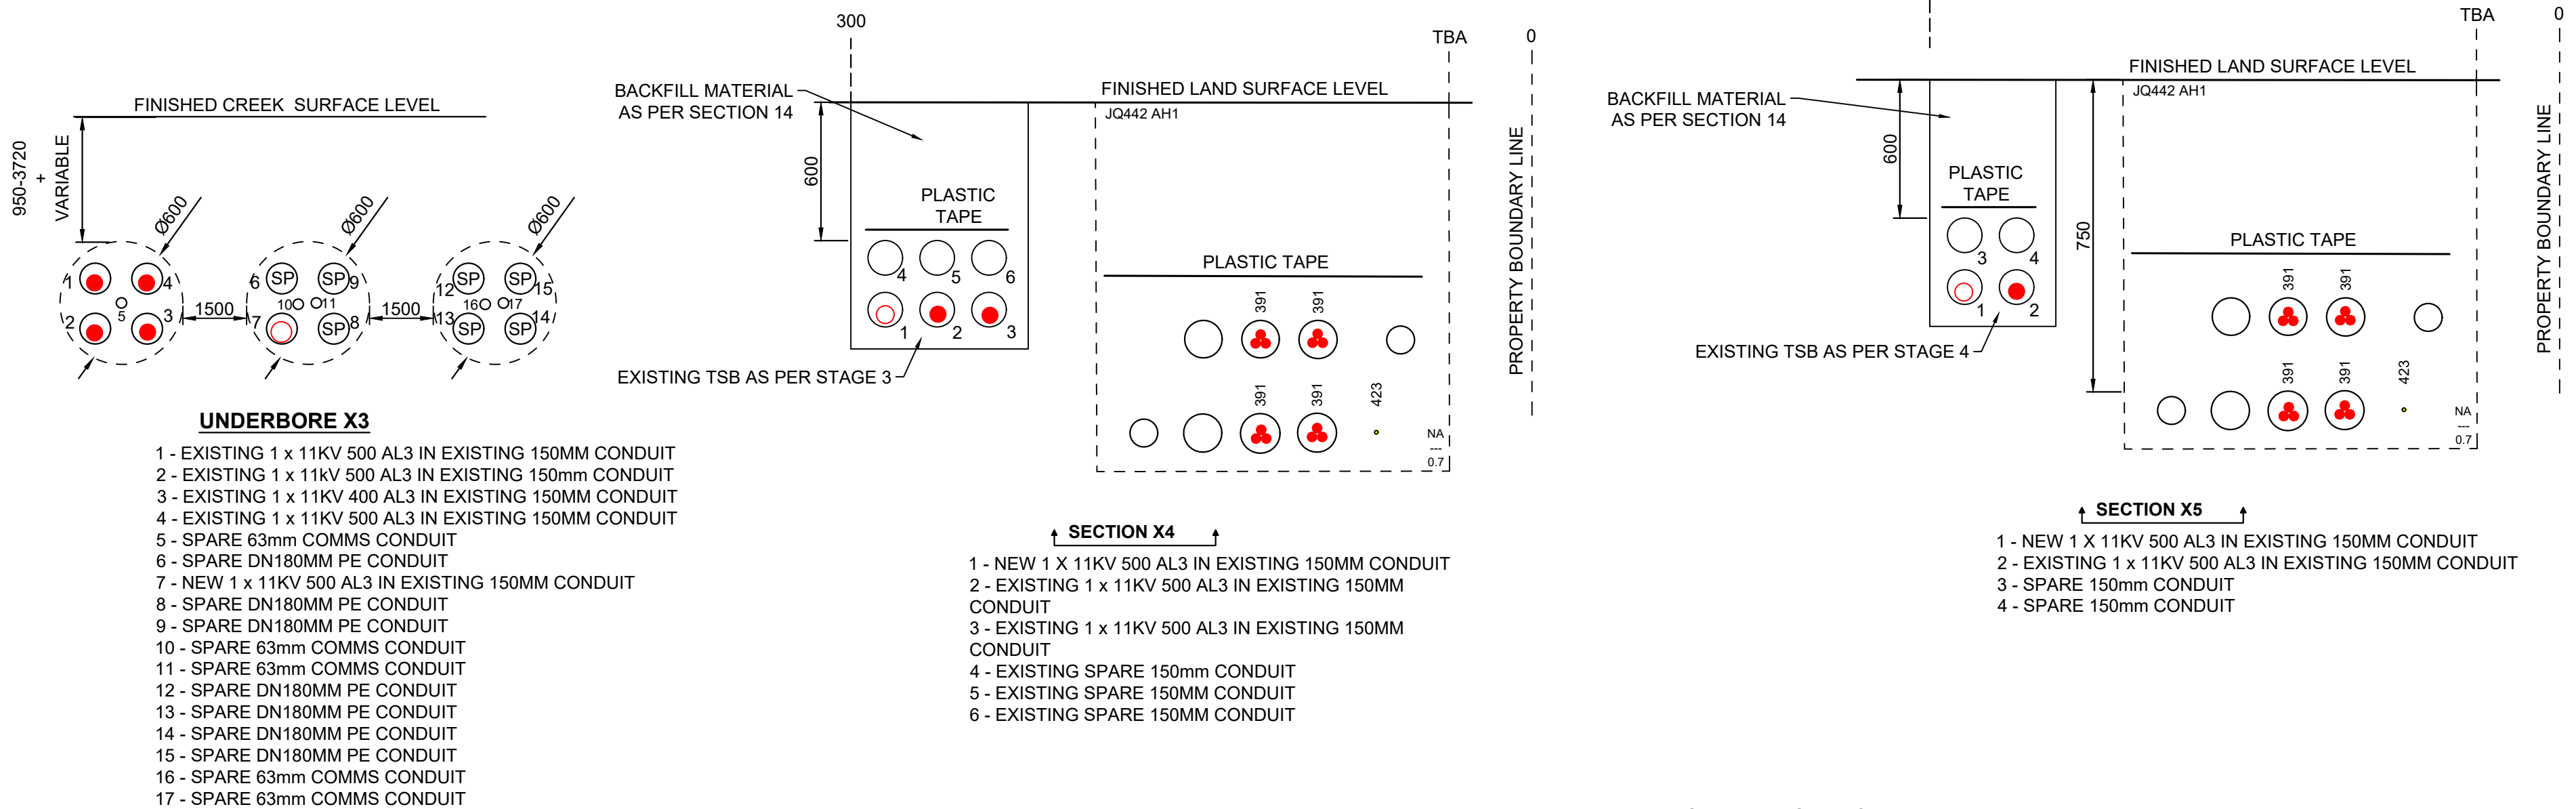

WARNING
POSITION OR CONFIGURATION
OF CABLES/CONDUITS INSIDE
DASHED LINE IS NOT KNOWN

SECTION X6


- 1 - NEW 1 X 11KV 300CU1 TRIPLEX IN EXISTING 150MM CONDUIT

ASP LEVEL 2 WORK

1. ALL LEVEL 2 ASP WORK DEPICTED ON THIS DRAWING IS SHOWN FOR INFORMATION PURPOSES ONLY AND DOES NOT FORM PART OF THE CERTIFIED DESIGN.

[illegible]

CHECK FOR OTHER SERVICES BEFORE BORING OR EXCAVATION. PHONE DIAL-BEFORE-YOU-DIG ON TELEPHONE 1100 OR AT www.byda.com.au

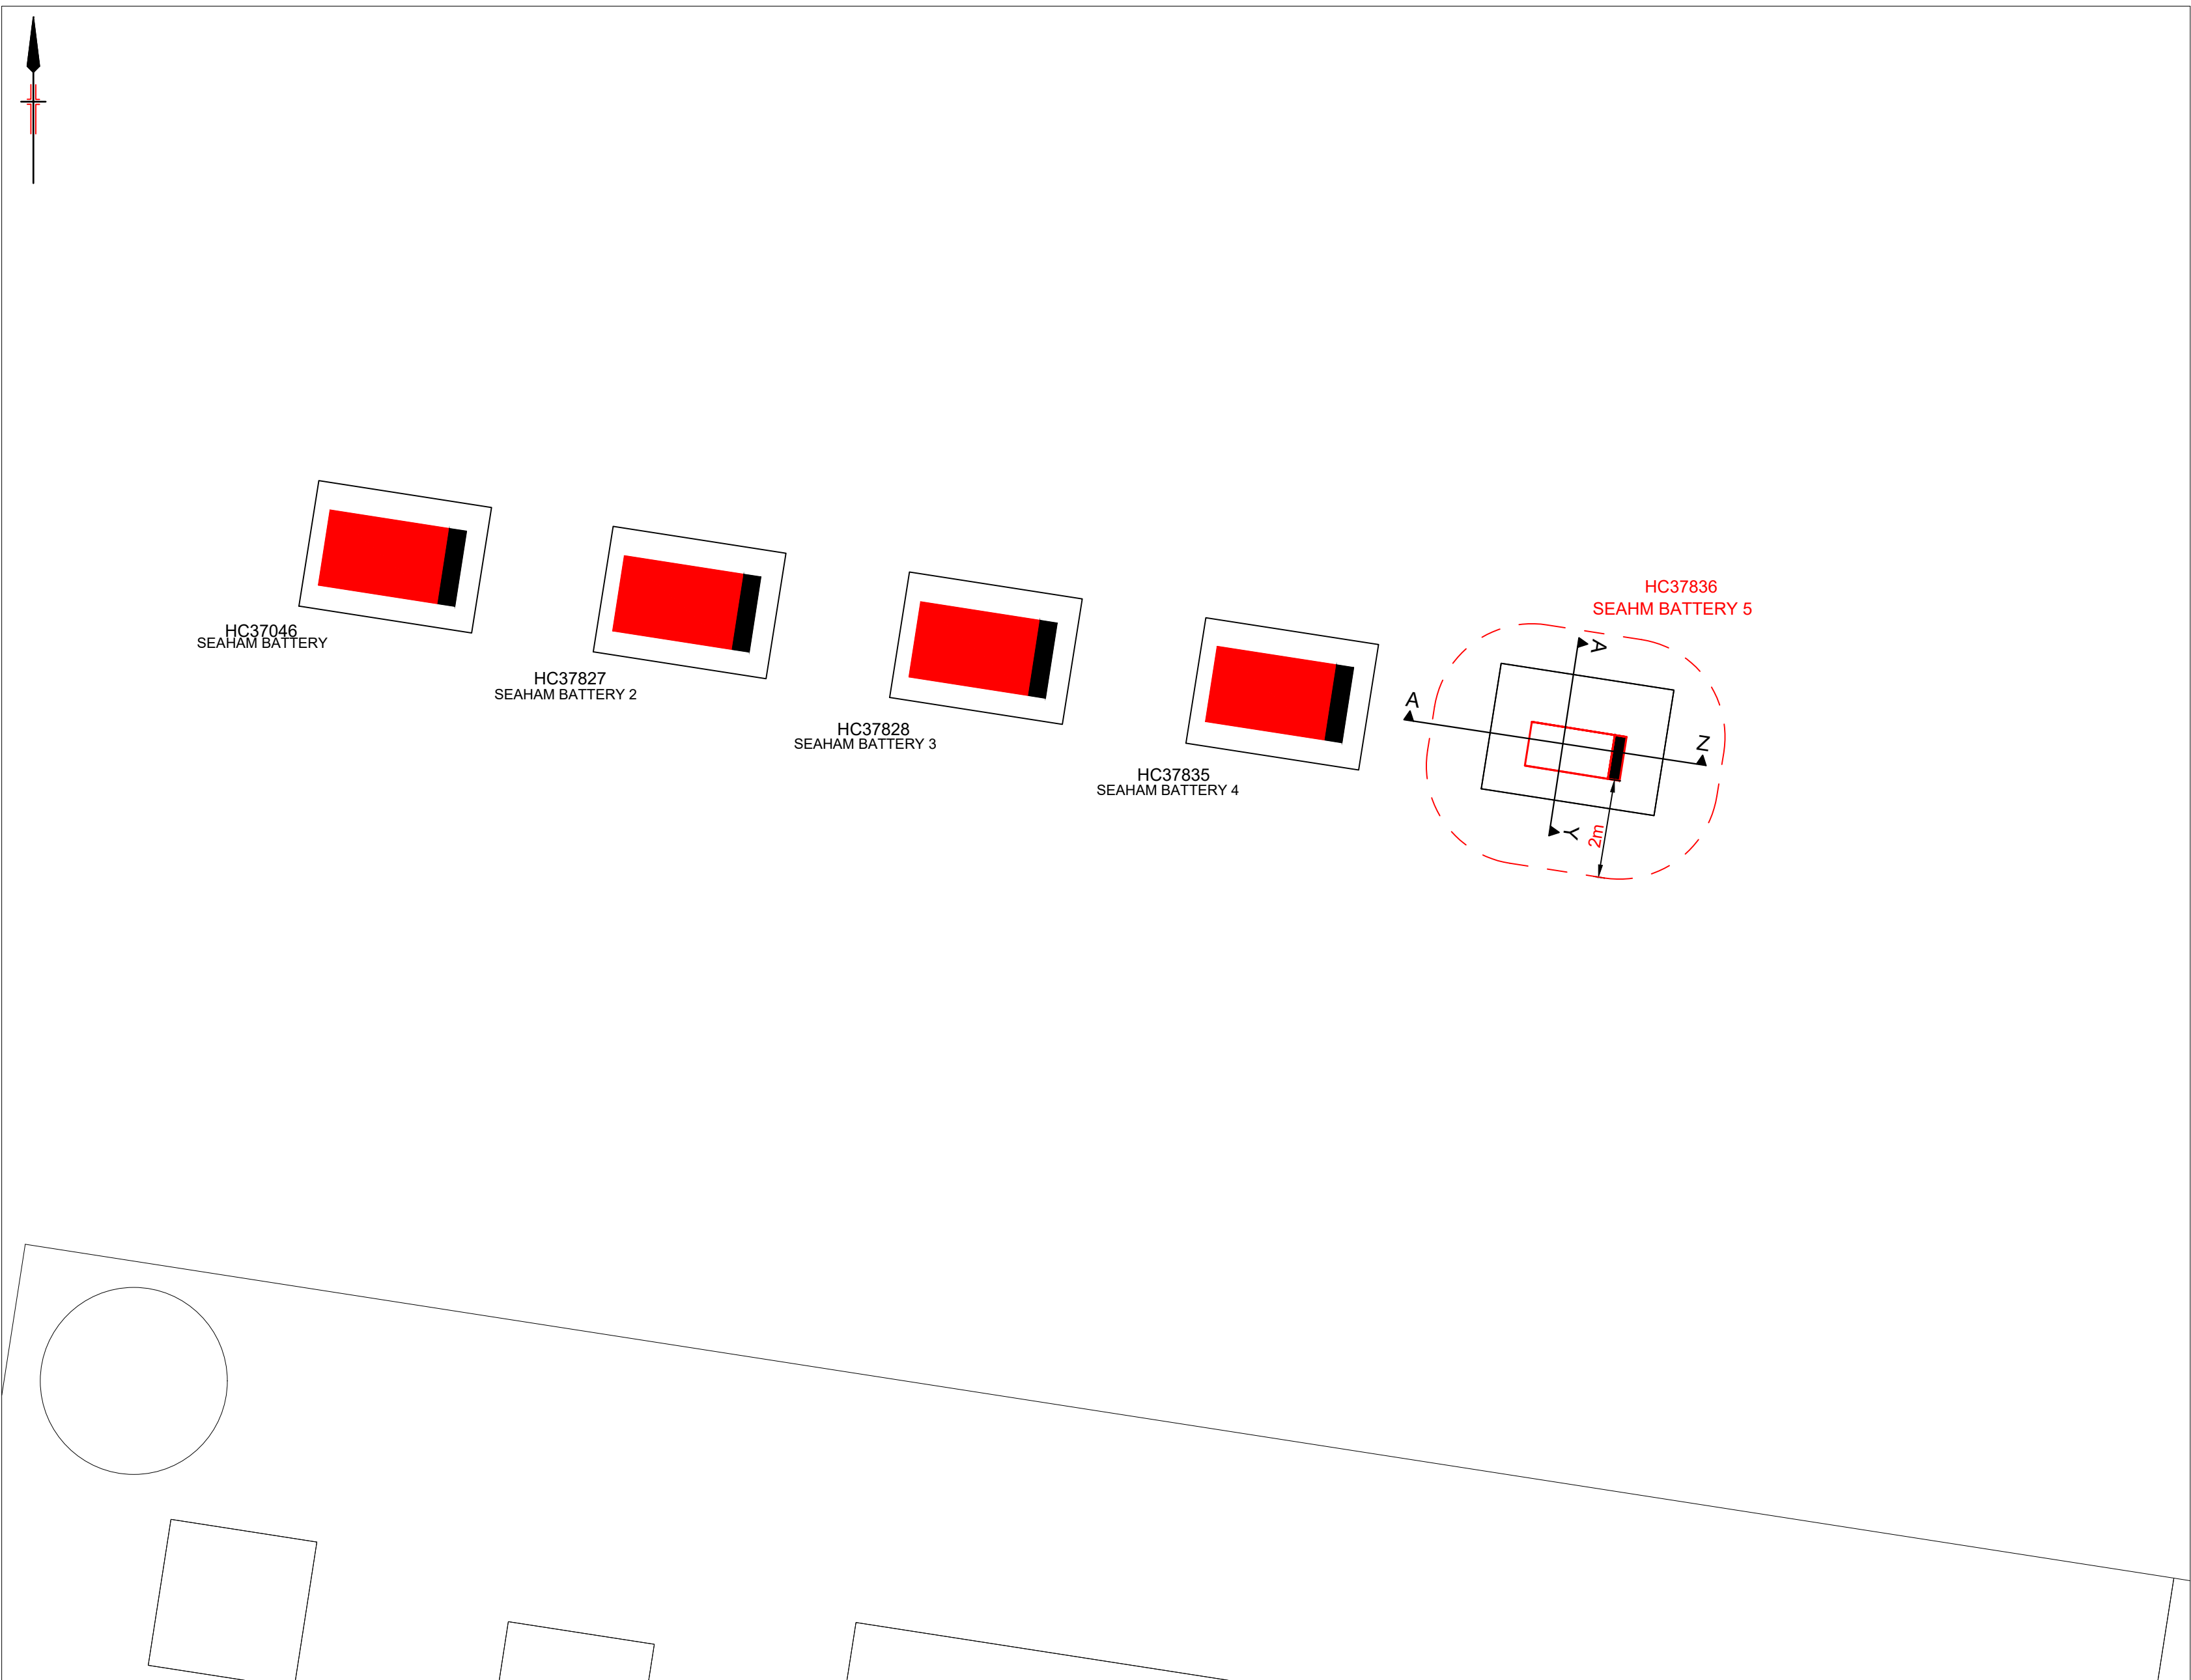



SUBSTATION VENTILATION & RESTRICTION ZONE NOTES:

2m CLEARANCE:
- ANY PORTION OF A BUILDING WITHIN 2 METRES IN ANY DIRECTION FROM THE HOUSING OF A KIOSK SUBSTATION SHALL BE CONSTRUCTED FROM NON-COMBUSTIBLE MATERIALS, UNLESS IT IS SHELTERED BY A NON-IGNITABLE BLAST-RESISTING BARRIER;



- OPENABLE OR FIXED WINDOWS OR GLASS BLOCKWORK OR SIMILAR, IRRESPECTIVE OF THEIR FIRE RATING, ARE NOT PERMITTED WITHIN 2 METRES IN ANY DIRECTION FROM THE HOUSING OF A KIOSK SUBSTATION, UNLESS THEY ARE SHELTERED BY A NON-IGNITABLE BLAST RESISTING BARRIER;

-ANY METER, REGULATOR OR EXPOSED PIPE WORK ASSOCIATED WITH THE RETICULATION OF GAS WHICH IS WITHIN 2 METRES IN ANY DIRECTION FROM THE HOUSING OF A KIOSK SUBSTATION AND WHICH DOES NOT HAVE A FIRE RESISTANCE LEVEL OF 60/60/60, SHALL BE SHELTERED BY A NON-IGNITABLE BLAST-RESISTING BARRIER


SUBSTATION VENTILATION & RESTRICTION ZONE DIAGRAM

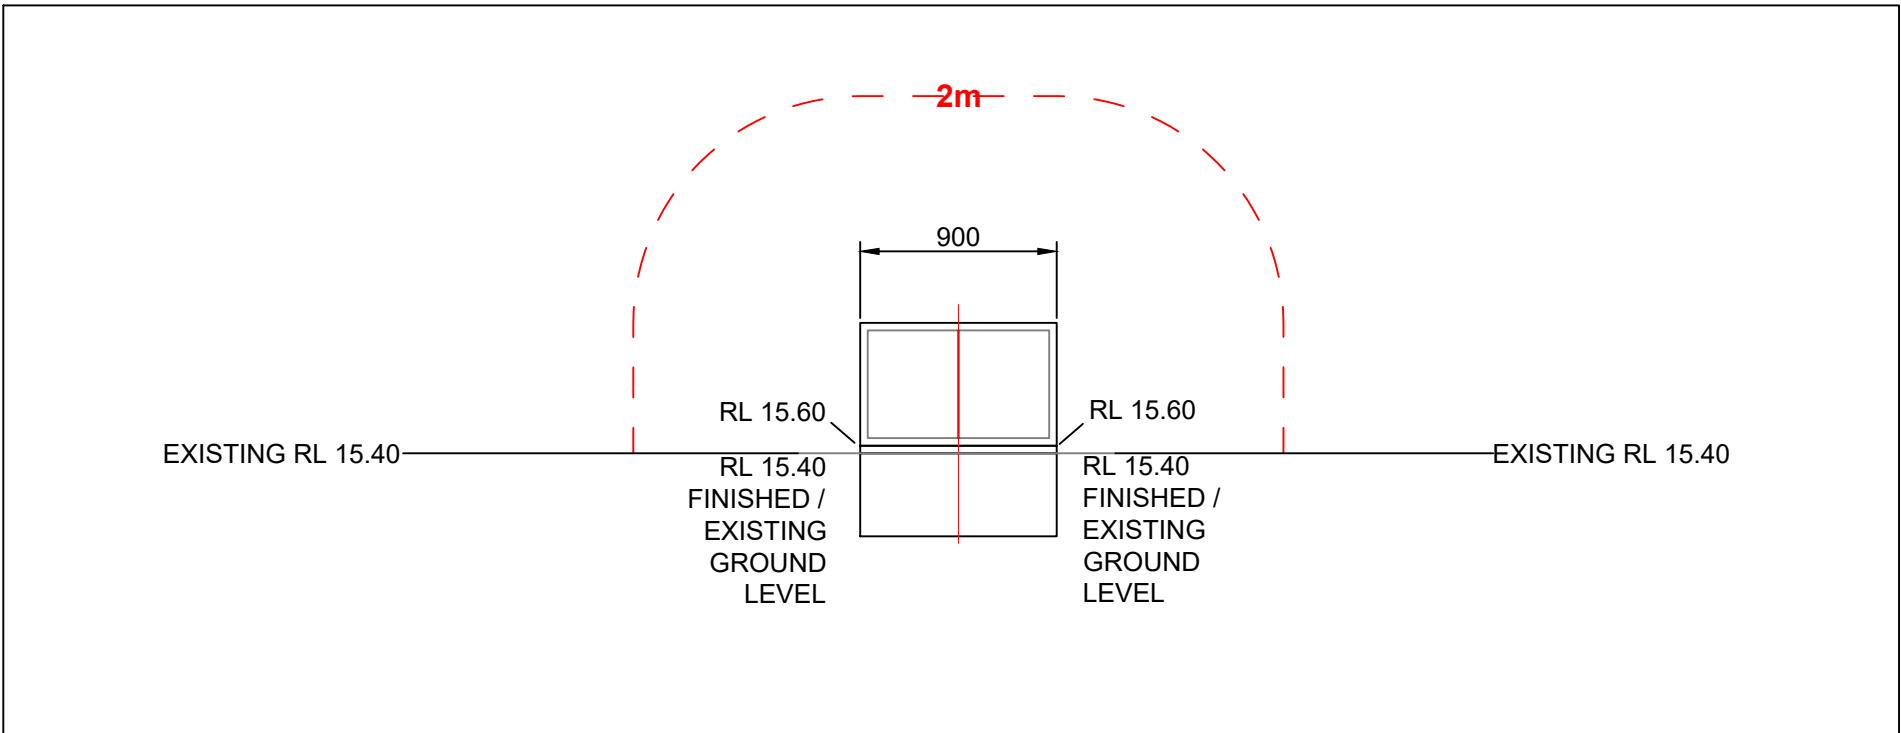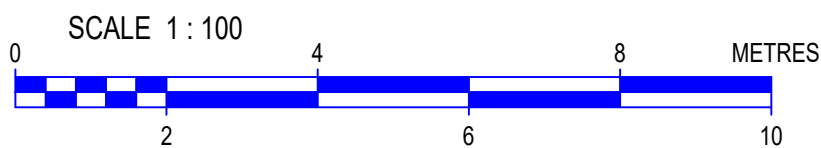

SUBSTATION SITE PROFILE SECTION A-Y

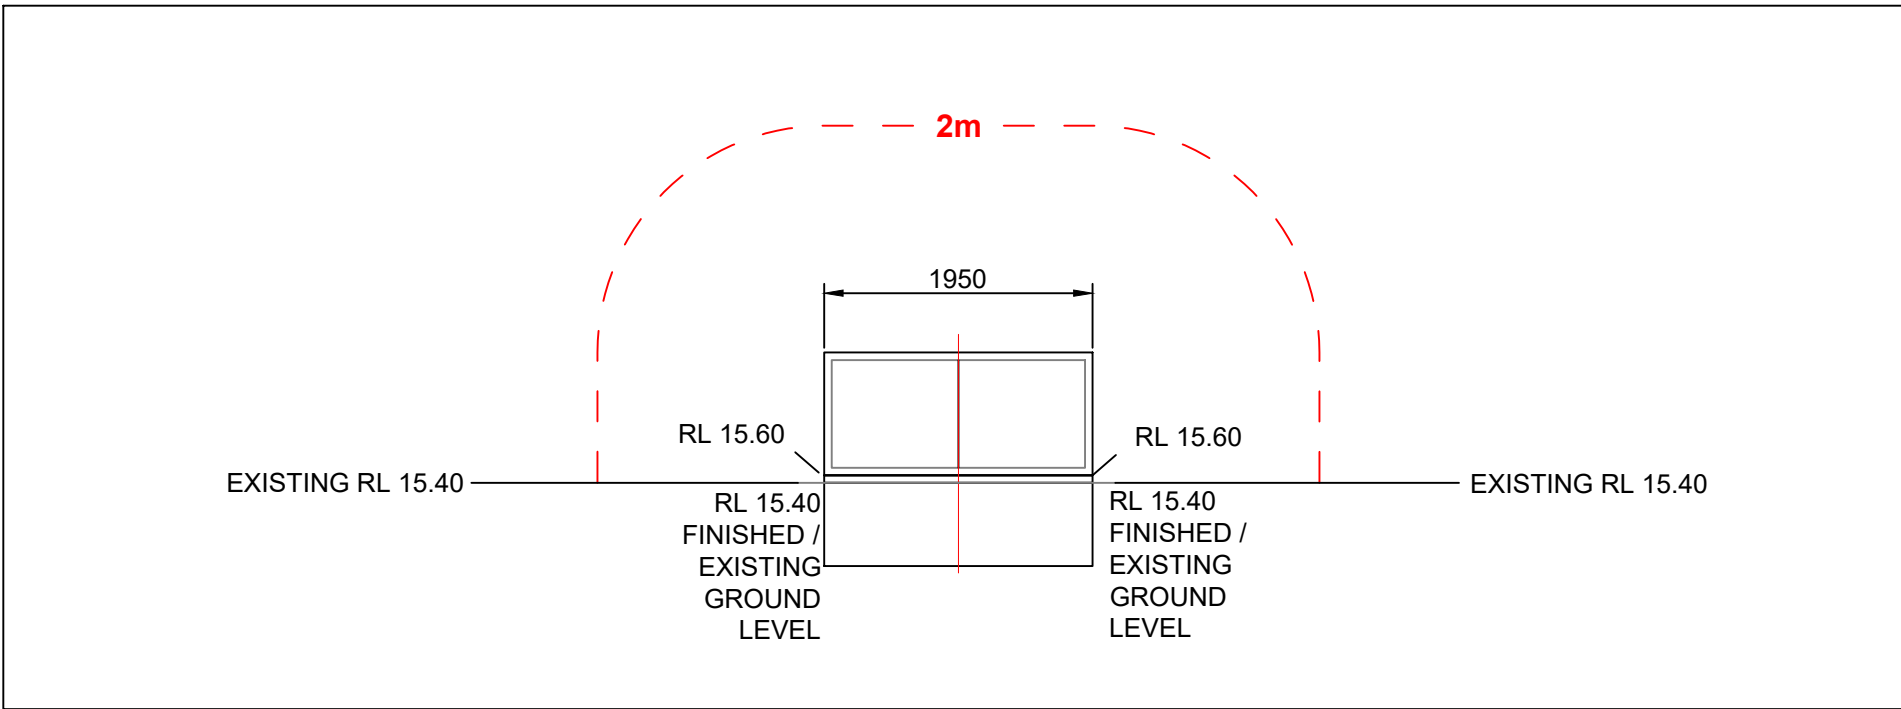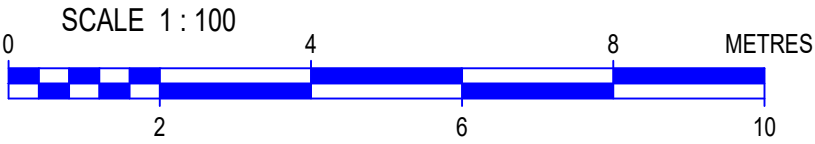

SUBSTATION SITE PROFILE SECTION A-Z

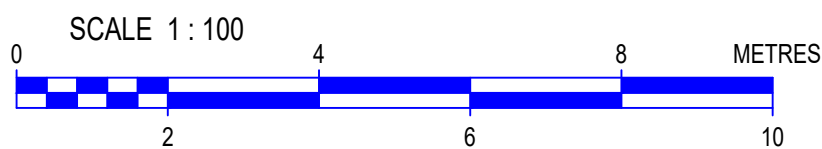


ASP LEVEL 2 WORK


1. ALL LEVEL 2 ASP WORK DEPICTED ON THIS DRAWING IS SHOWN FOR INFORMATION PURPOSES ONLY AND DOES NOT FORM PART OF THE CERTIFIED DESIGN.

CAD DRAWING AMENDMENTS	</									
---------------------------	--	--	----	--	--	--	--	--	--	--	--	--

CHECK FOR OTHER SERVICES BEFORE BORING OR EXCAVATION. PHONE DIAL-BEFORE-YOU-DIG ON TELEPHONE 1100 OR AT www.byda.com.au

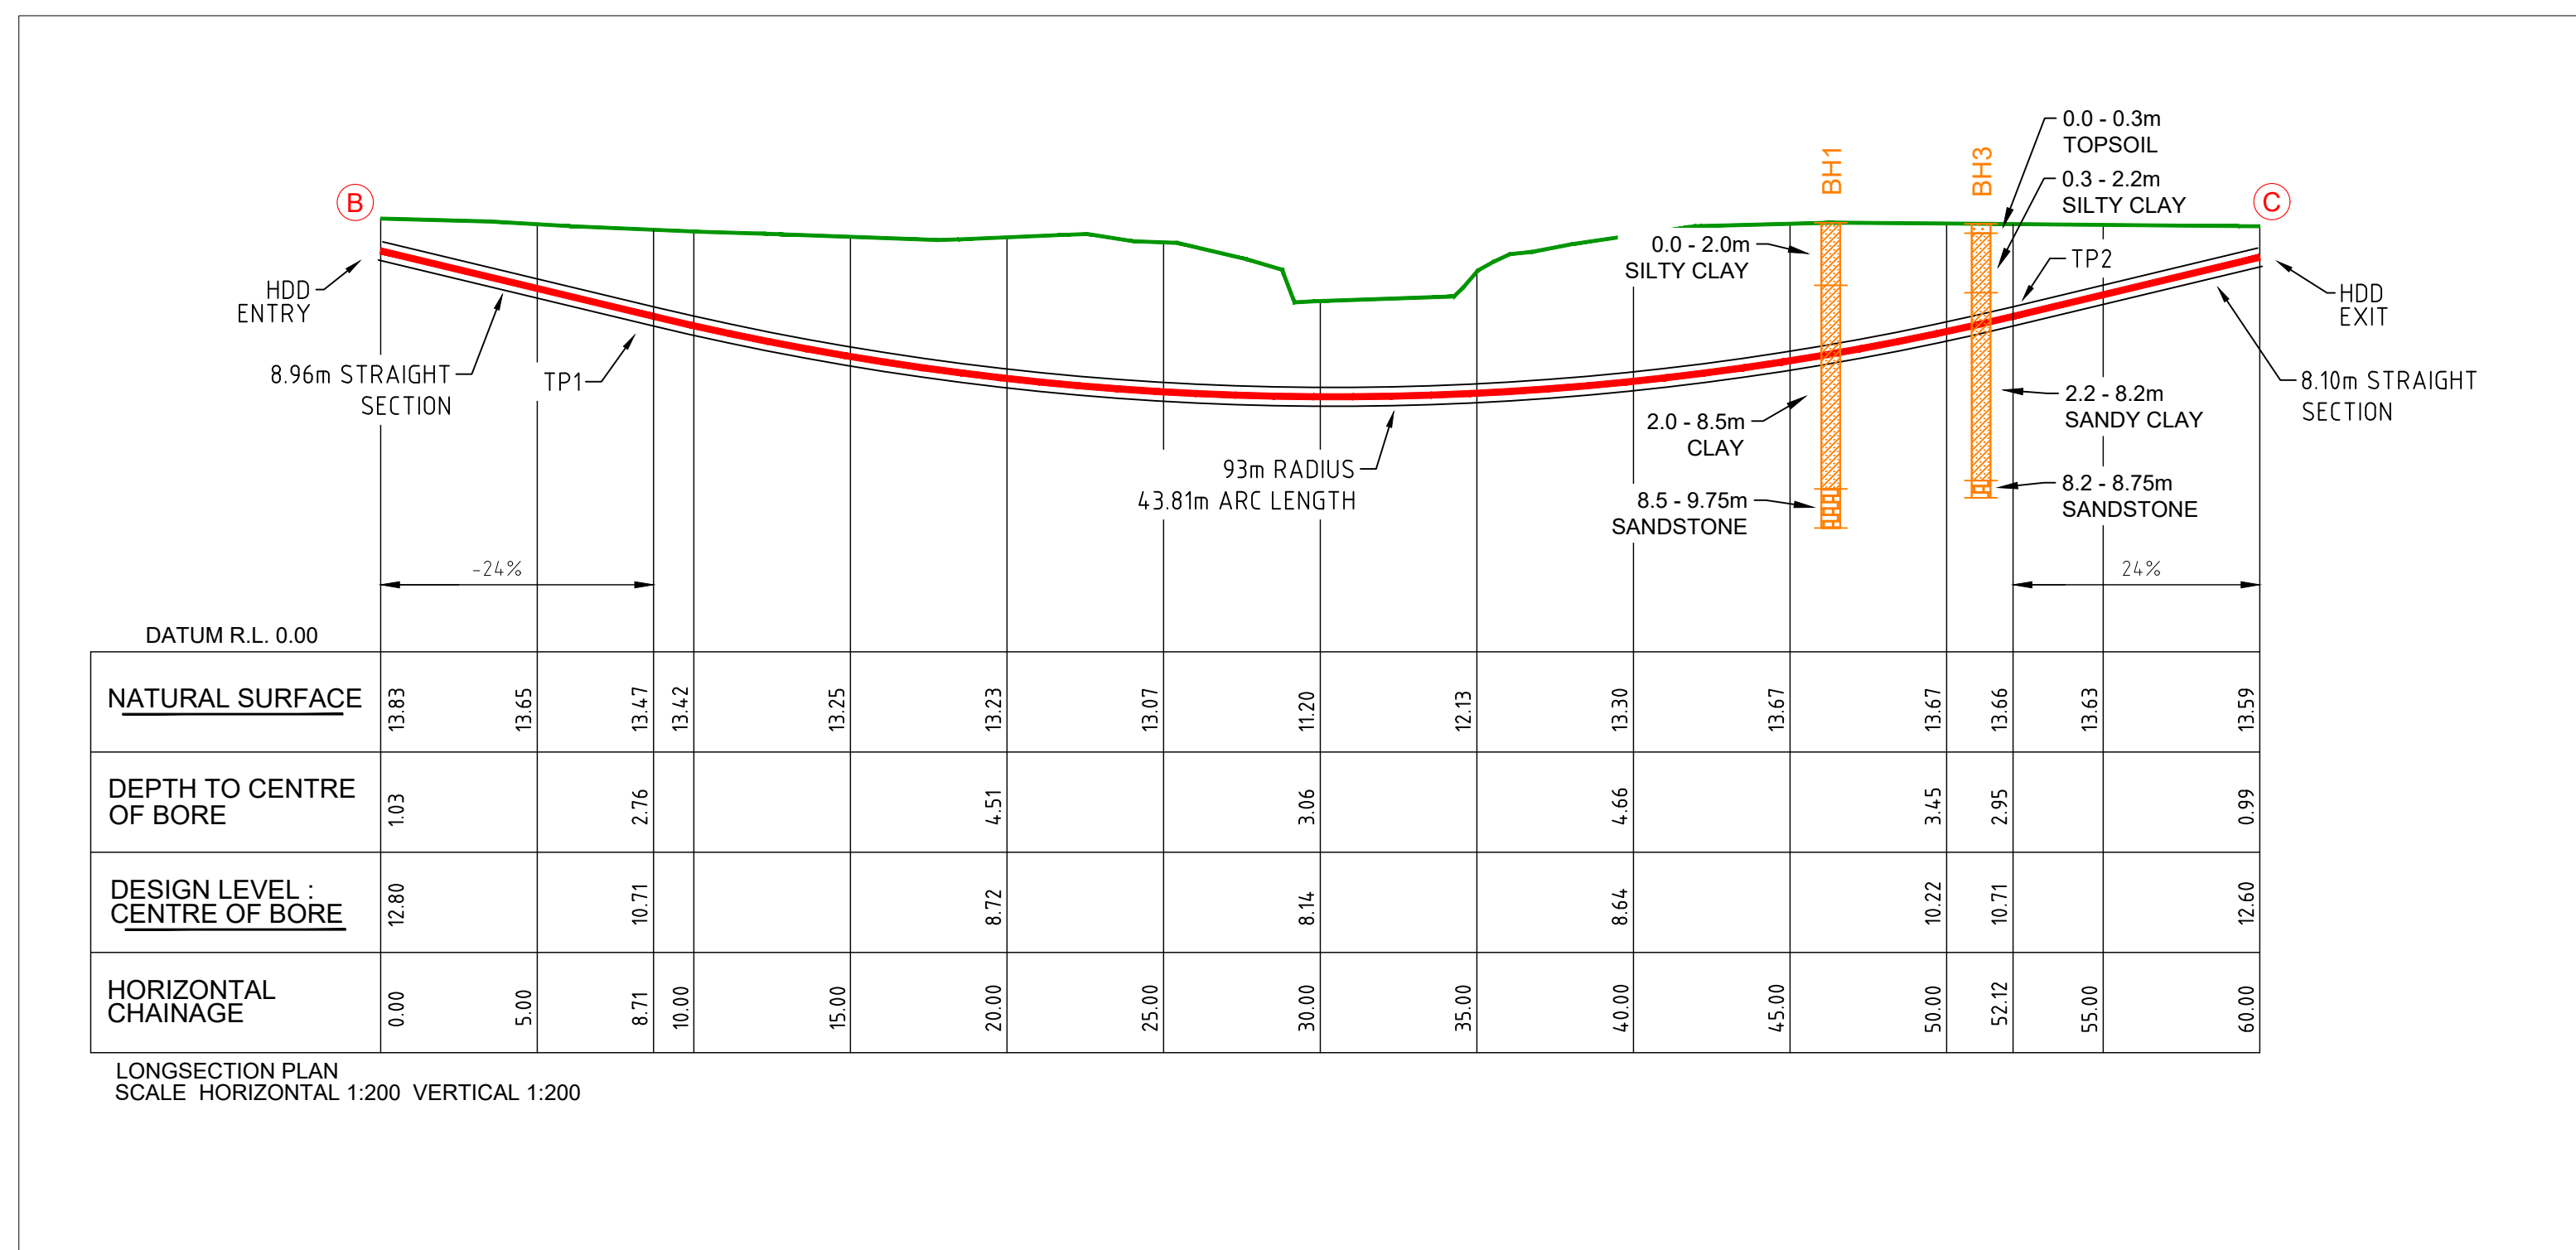


EXISTING UNDERBORE PROFILE - X3
NOT TO SCALE

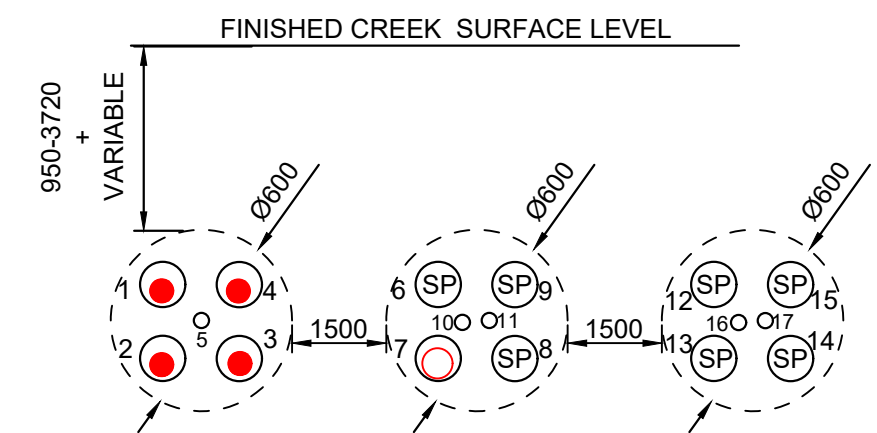

UNDERBORE X3

- 1 - EXISTING 1 x 11KV 500 AL3 IN EXISTING 150MM CONDUIT
- 2 - EXISTING 1 x 11KV 500 AL3 IN EXISTING 150mm CONDUIT
- 3 - EXISTING 1 x 11KV 400 AL3 IN EXISTING 150MM CONDUIT
- 4 - EXISTING 1 x 11KV 500 AL3 IN EXISTING 150MM CONDUIT
- 5 - SPARE 63mm COMMS CONDUIT
- 6 - SPARE DN180MM PE CONDUIT
- 7 - NEW 1 x 11KV 500 AL3 IN EXISTING 150MM CONDUIT
- 8 - SPARE DN180MM PE CONDUIT
- 9 - SPARE DN180MM PE CONDUIT
- 10 - SPARE 63mm COMMS CONDUIT
- 11 - SPARE 63mm COMMS CONDUIT
- 12 - SPARE DN180MM PE CONDUIT
- 13 - SPARE DN180MM PE CONDUIT
- 14 - SPARE DN180MM PE CONDUIT
- 15 - SPARE DN180MM PE CONDUIT
- 16 - SPARE 63mm COMMS CONDUIT
- 17 - SPARE 63mm COMMS CONDUIT

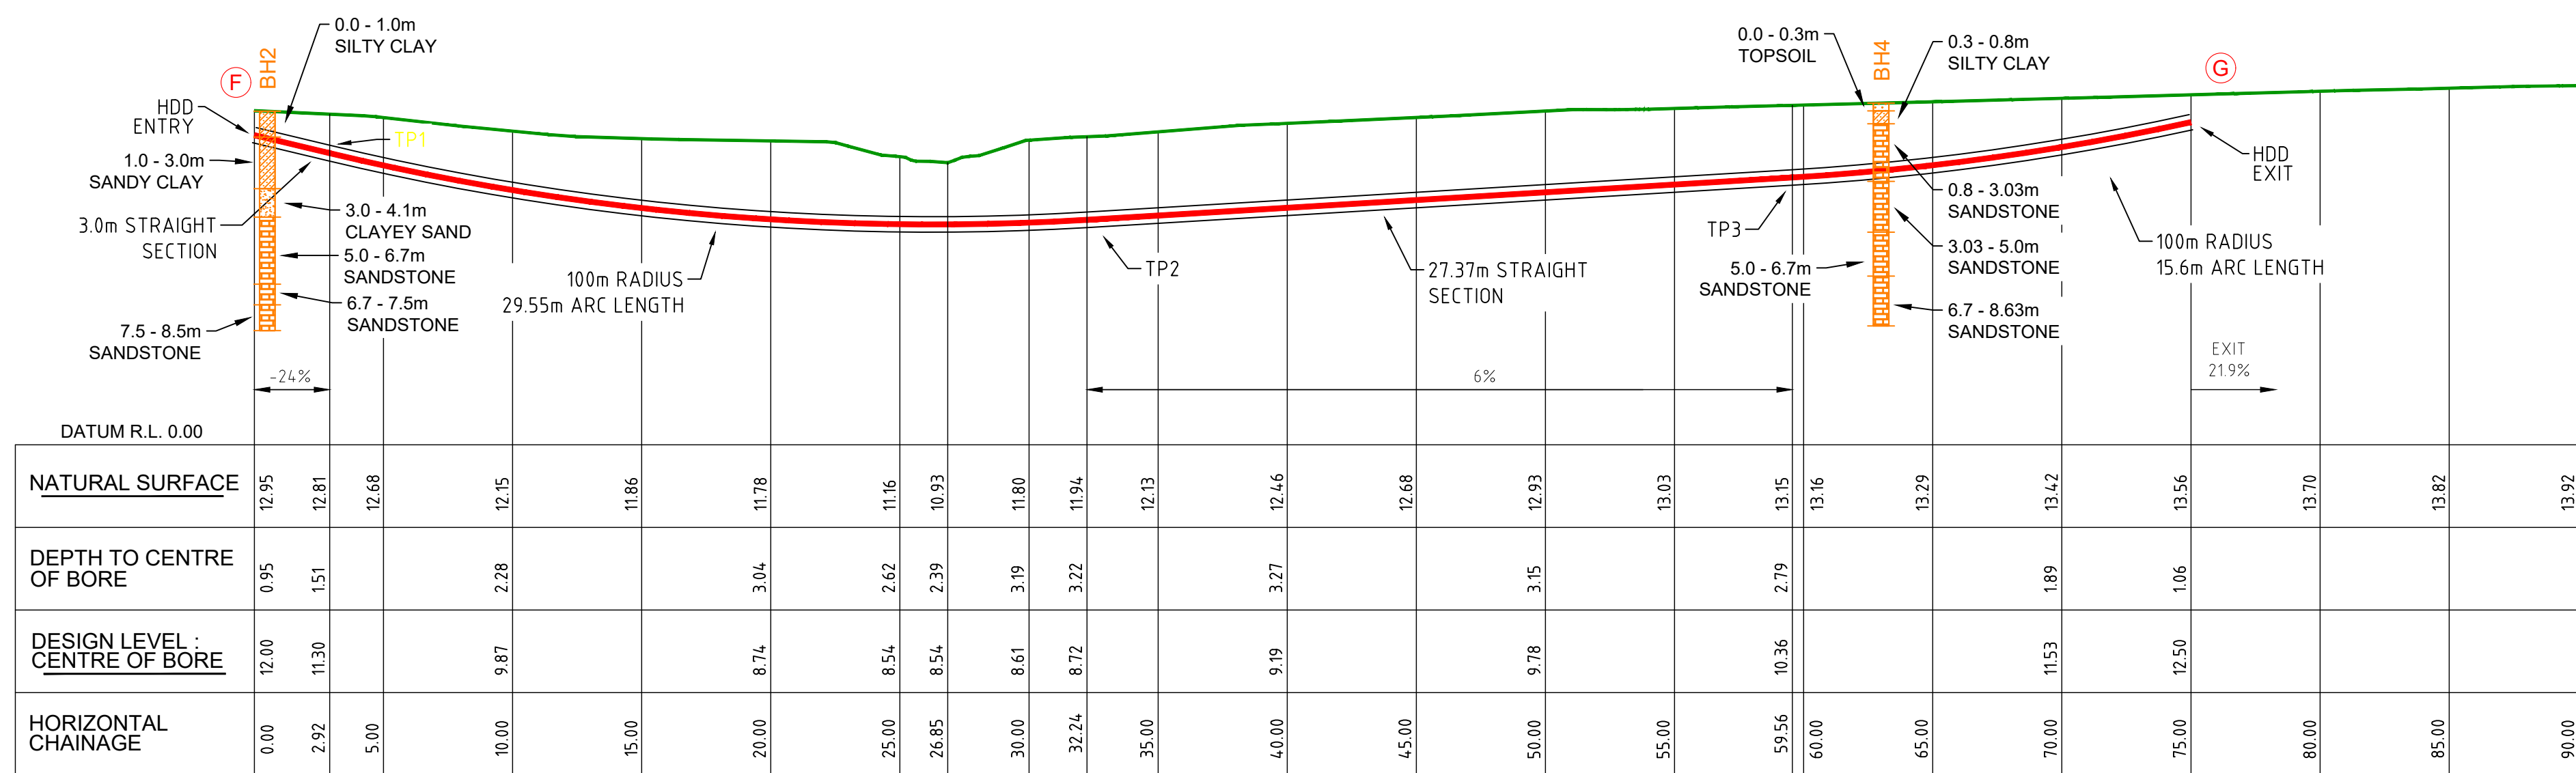

EXISTING UNDERBORE PROFILE - X3
NOT TO SCALE

PROPOSED		EXISTING		PROPOSED		EXISTING		REMOVE		PROPOSED		EXISTING	
Pole			Pole-to be removed		UGOH Pot End	UGOH Pot End	Joint Sealed End	Joint Sealed End	OH Lines	Pole Sub			
SL Standard			USL		Joint Sealed End	Joint Sealed End			HV		Ground Sub		
Pillar Standard			ABS		Conduit	UG Cables			LV		Node Point		
LV Pillar			IDT		OH Lines	UG Cables	OH Lines	UG Cables	SL		Open Point		
LV Link Pillar			Kiosk Sub		-HV--	-HV--			UG Lines				
Streetlight			Chamber Sub		-LV--	-LV--			HV		Mains Section Change		
Streetlight-PCC			Pole Sub		-SL--	-SL--			LV		LV Links		
Streetlight-replacement			Two Pole Sub		-SV--	-SV--			Joints		OH Mains		
									HV LV SL		UG Mains		

ASSOCIATED DRAWINGS

 **NORTHROP**

Sydney

L 11 345 George Street, Ph (02) 9241 4108 P.O. Box H171
Sydney, N.S.W. 2000 Fax (02) 9241 4324 Australia Square, N.S.W. 1215

Email sydney@northrop.com.au ABIN 01 004 433 100


ASP REF.	230159 - Stage 5 - R05
----------	------------------------

CERTIFICATION NUMBER


DESIGNED BY	B.DUBEY
AUTH NO.	2431
SUBMIT DATE	27.11.2023
LGA	PORT STEPHENS
MAP REF.	SYDWAY 277, H15
AUSGRID REF.	AUSGRID MAP REF.
PRJTRAK No.	XCW027950

NEW KR HVC UNIT FOR
BATTERY CONNECTION
AT BESS UNIT
1154 CLARENCE TOWN RD,
SEAHAM - STAGE 5

SIZE	AUSGRID PROJECT No.	SHEETS	AMD
A1	AN-25149	7 of 11	0

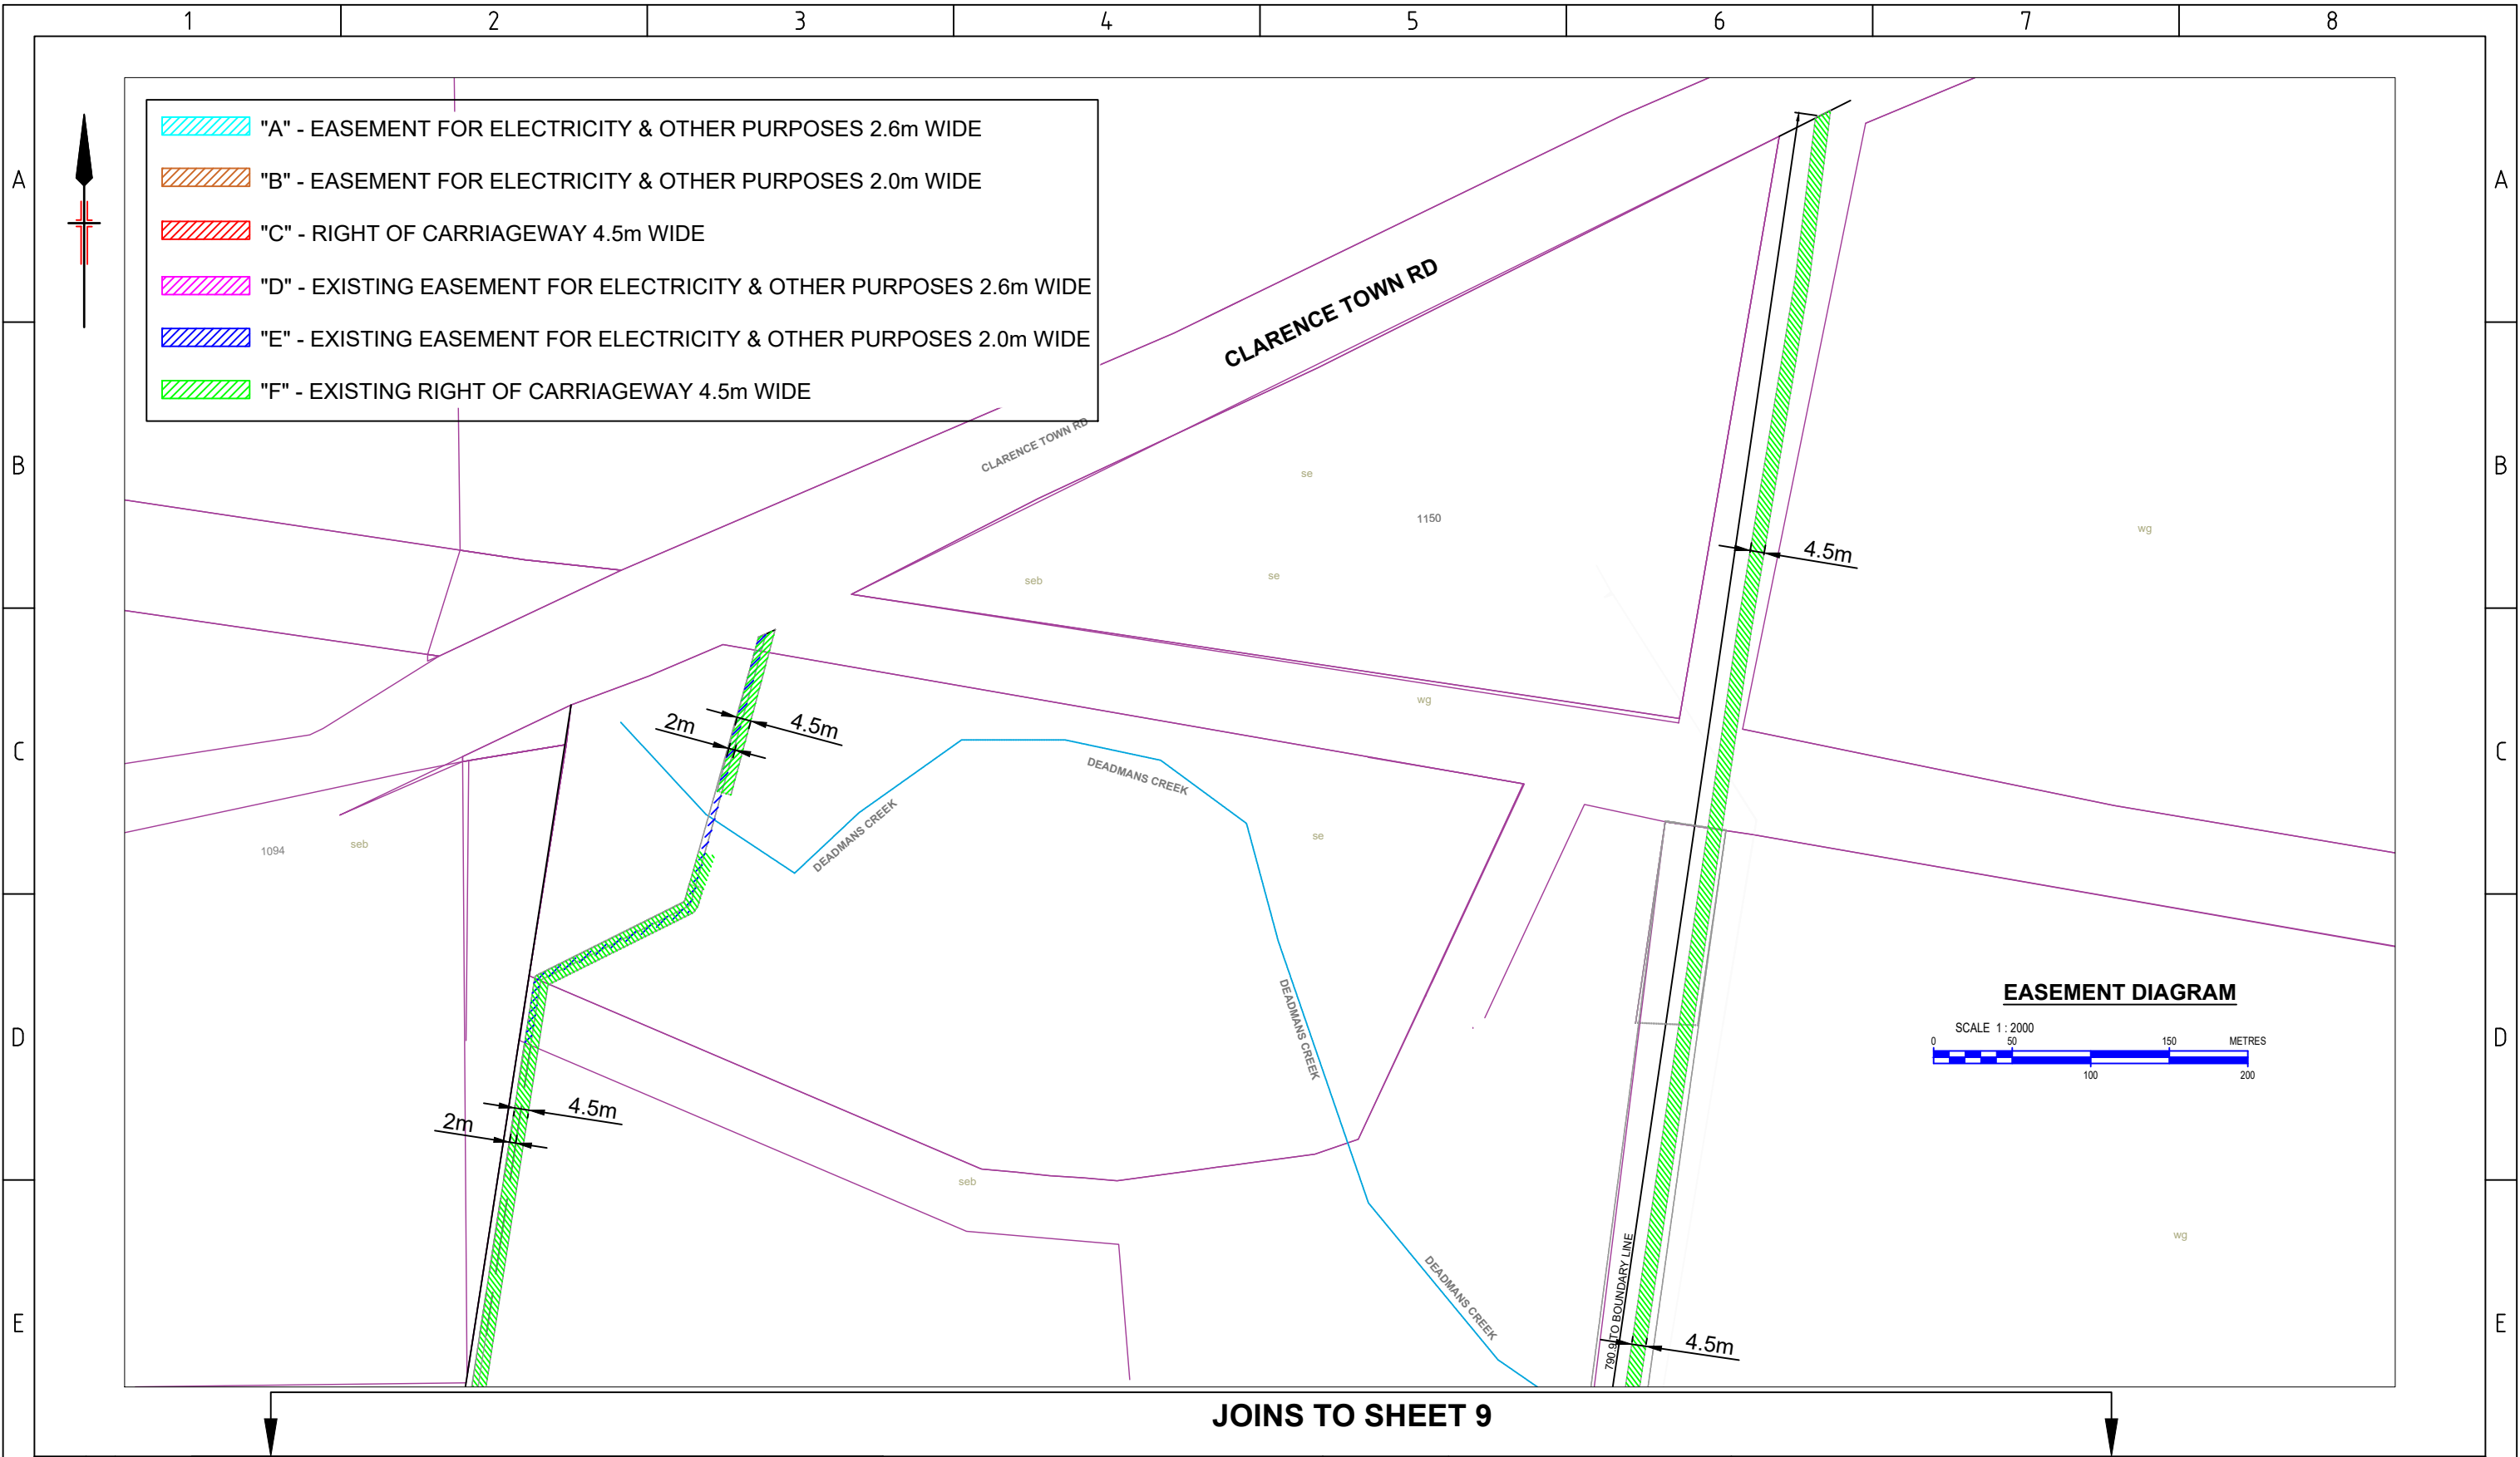


JOINS TO SHEET 9

CAD DRAWING DO NOT MANUALLY AMEND AMENDMENTS			 NORTHROP Sydney L 11 345 George Street, Sydney, N.S.W. 2000 Ph (02) 9241 4188 Fax (02) 9241 4324 P.O. Box H171 Australia Square, N.S.W. 1215 Email sydney@northrop.com.au ABN 81 094 433 100	DESIGNED BY	B.DUBEY	NEW KR HVC UNIT FOR BATTERY CONNECTION AT BESS UNIT 1154 CLARENCE TOWN RD, SEAHAM - STAGE 5		
				AUTH NO.	2431			
				SUBMIT DATE	27.11.2023			
				LGA	PORT STEPHENS			
				MAP REF.	SYDWAY 277, H15			
				AUSGRID REF.	AUSGRID MAP REF.			
		PRJTRAK No.	XCW027950					
		ASP REF.	230159 - Stage 5 - R05					
ASSOCIATED DRAWINGS			CERTIFICATION NUMBER	## - ##	SIZE A3	AUSGRID PROJECT No. AN-25149	SHEETS 8 of 11	AMD. 0


20160817

12345678


©

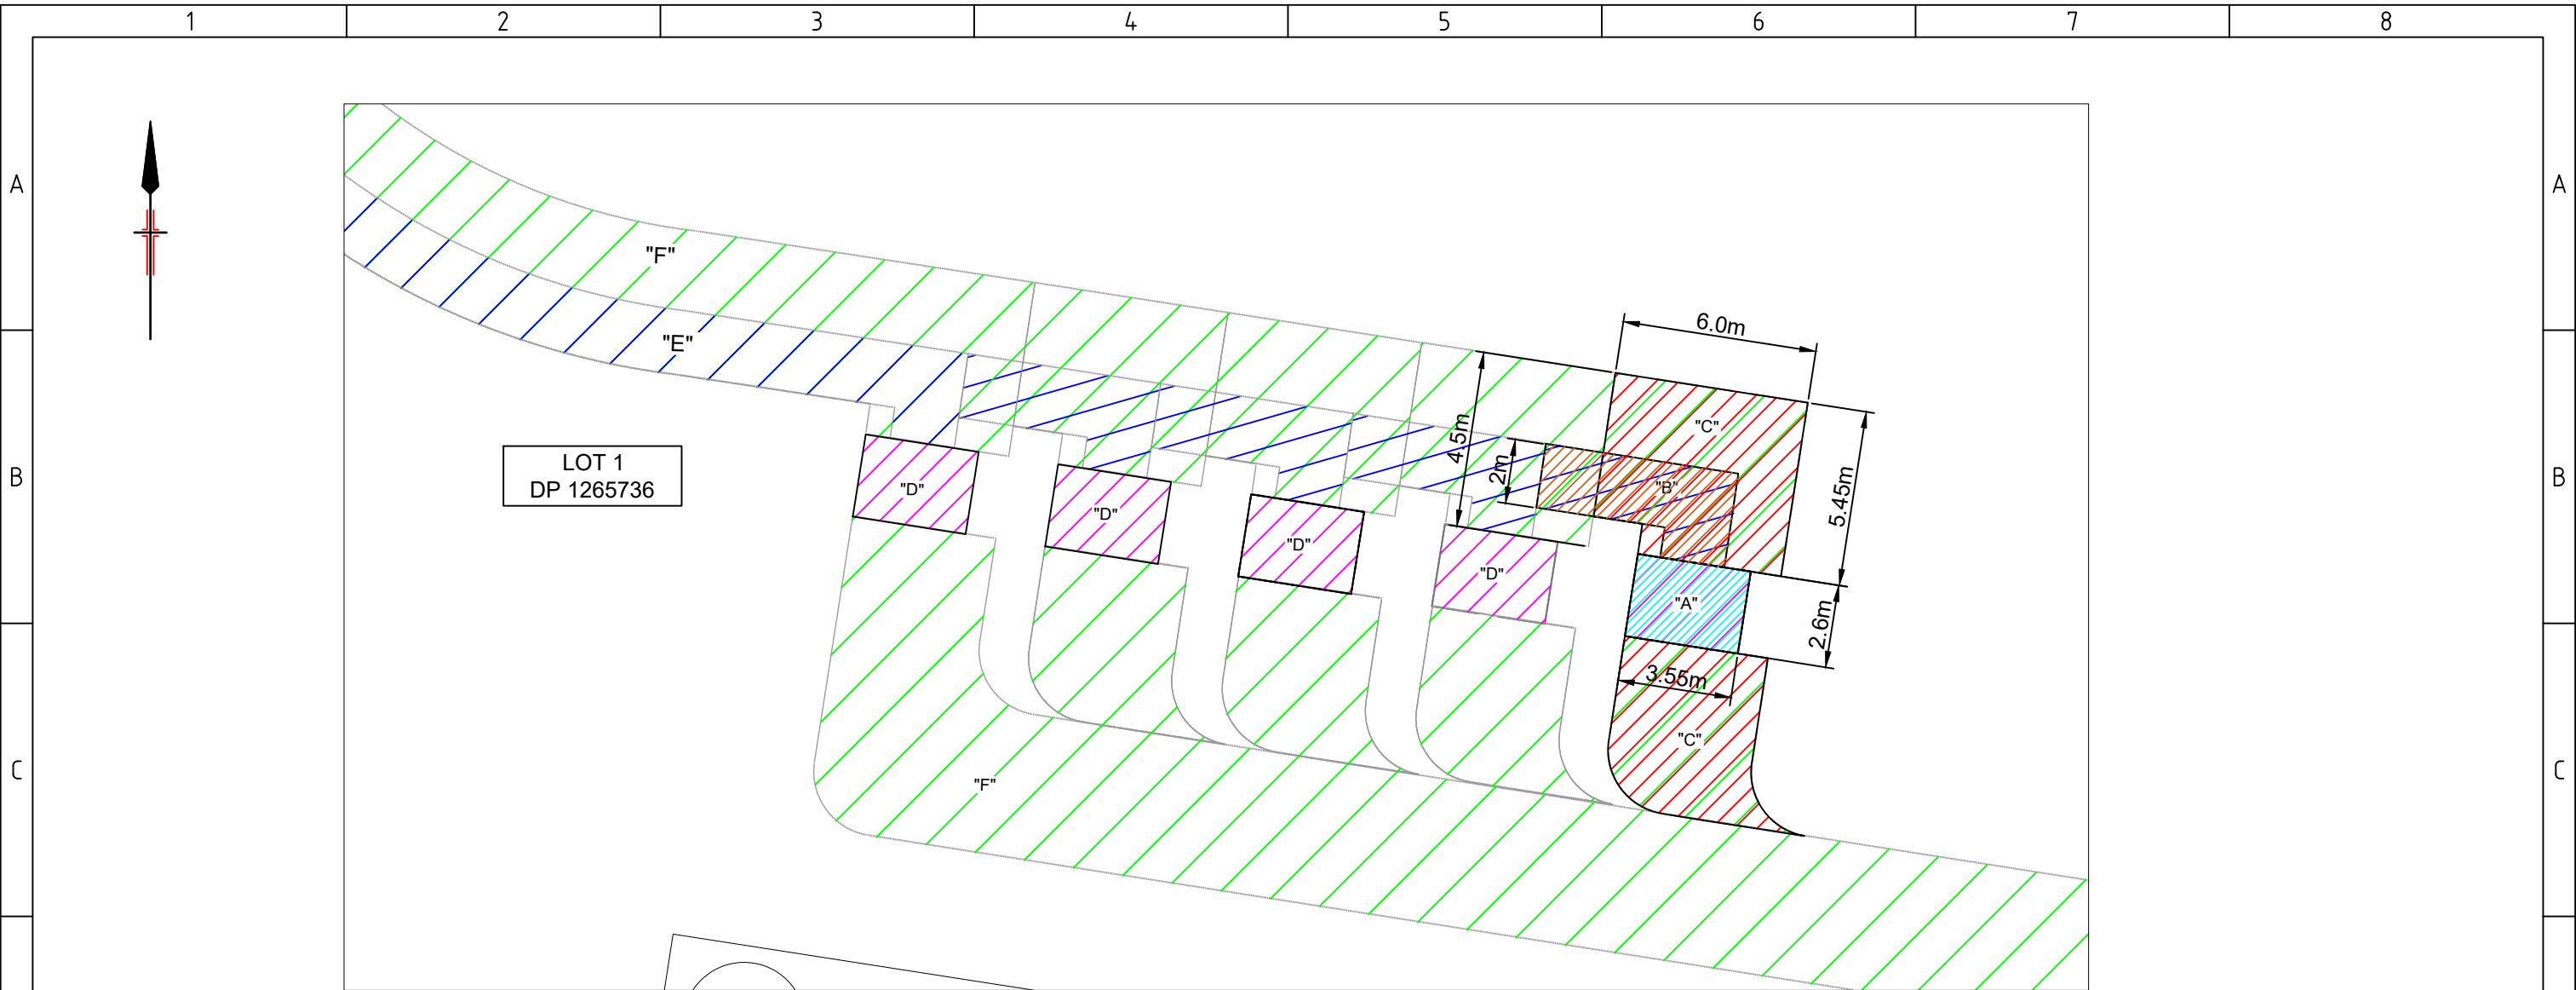


EASEMENT INSET 'A' DIAGRAM

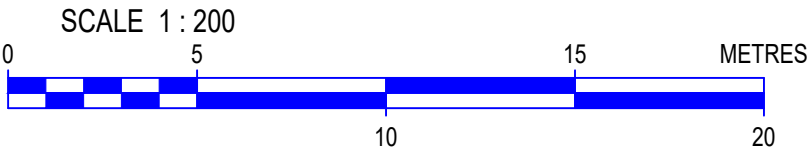

- "A" - EASEMENT FOR ELECTRICITY & OTHER PURPOSES 2.6m WIDE
- "B" - EASEMENT FOR ELECTRICITY & OTHER PURPOSES 2.0m WIDE
- "C" - RIGHT OF CARRIAGEWAY 4.5m WIDE
- "D" - EXISTING EASEMENT FOR ELECTRICITY & OTHER PURPOSES 2.6m WIDE
- "E" - EXISTING EASEMENT FOR ELECTRICITY & OTHER PURPOSES 2.0m WIDE
- "F" - EXISTING RIGHT OF CARRIAGEWAY 4.5m WIDE

F	CAD DRAWING DO NOT MANUALLY AMEND	AMENDMENTS			<div><div></div><div>Sydney L 11 345 George Street, Sydney, N.S.W. 2000 Ph (02) 9241 4188 Fax (02) 9241 4324 Australia Square, N.S.W. 1215 Email sydney@northrop.com.au ABN 81 094 433 100</div></div>	DESIGNED BY	B.DUBEY	NEW KR HVC UNIT FOR BATTERY CONNECTION AT BESS UNIT 1154 CLARENCE TOWN RD, SEAHAM - STAGE 5						
			AUTH NO.	2431										
			SUBMIT DATE	27.11.2023										
			LGA	PORT STEPHENS										
			MAP REF.	SYDWAY 277, H15										
			AUSGRID REF.	AUSGRID MAP REF.										
							PRJTRAK No.	XCW027950						
							ASP REF.	230159 - Stage 5 - R05						
			ASSOCIATED DRAWINGS			CERTIFICATION NUMBER		## - ##		SIZE	AUSGRID PROJECT No.	SHEETS	AMD.	
										A3	AN-25149	10 of 11	0	
20160817	1	2	3	4	5	6	7	8	©					

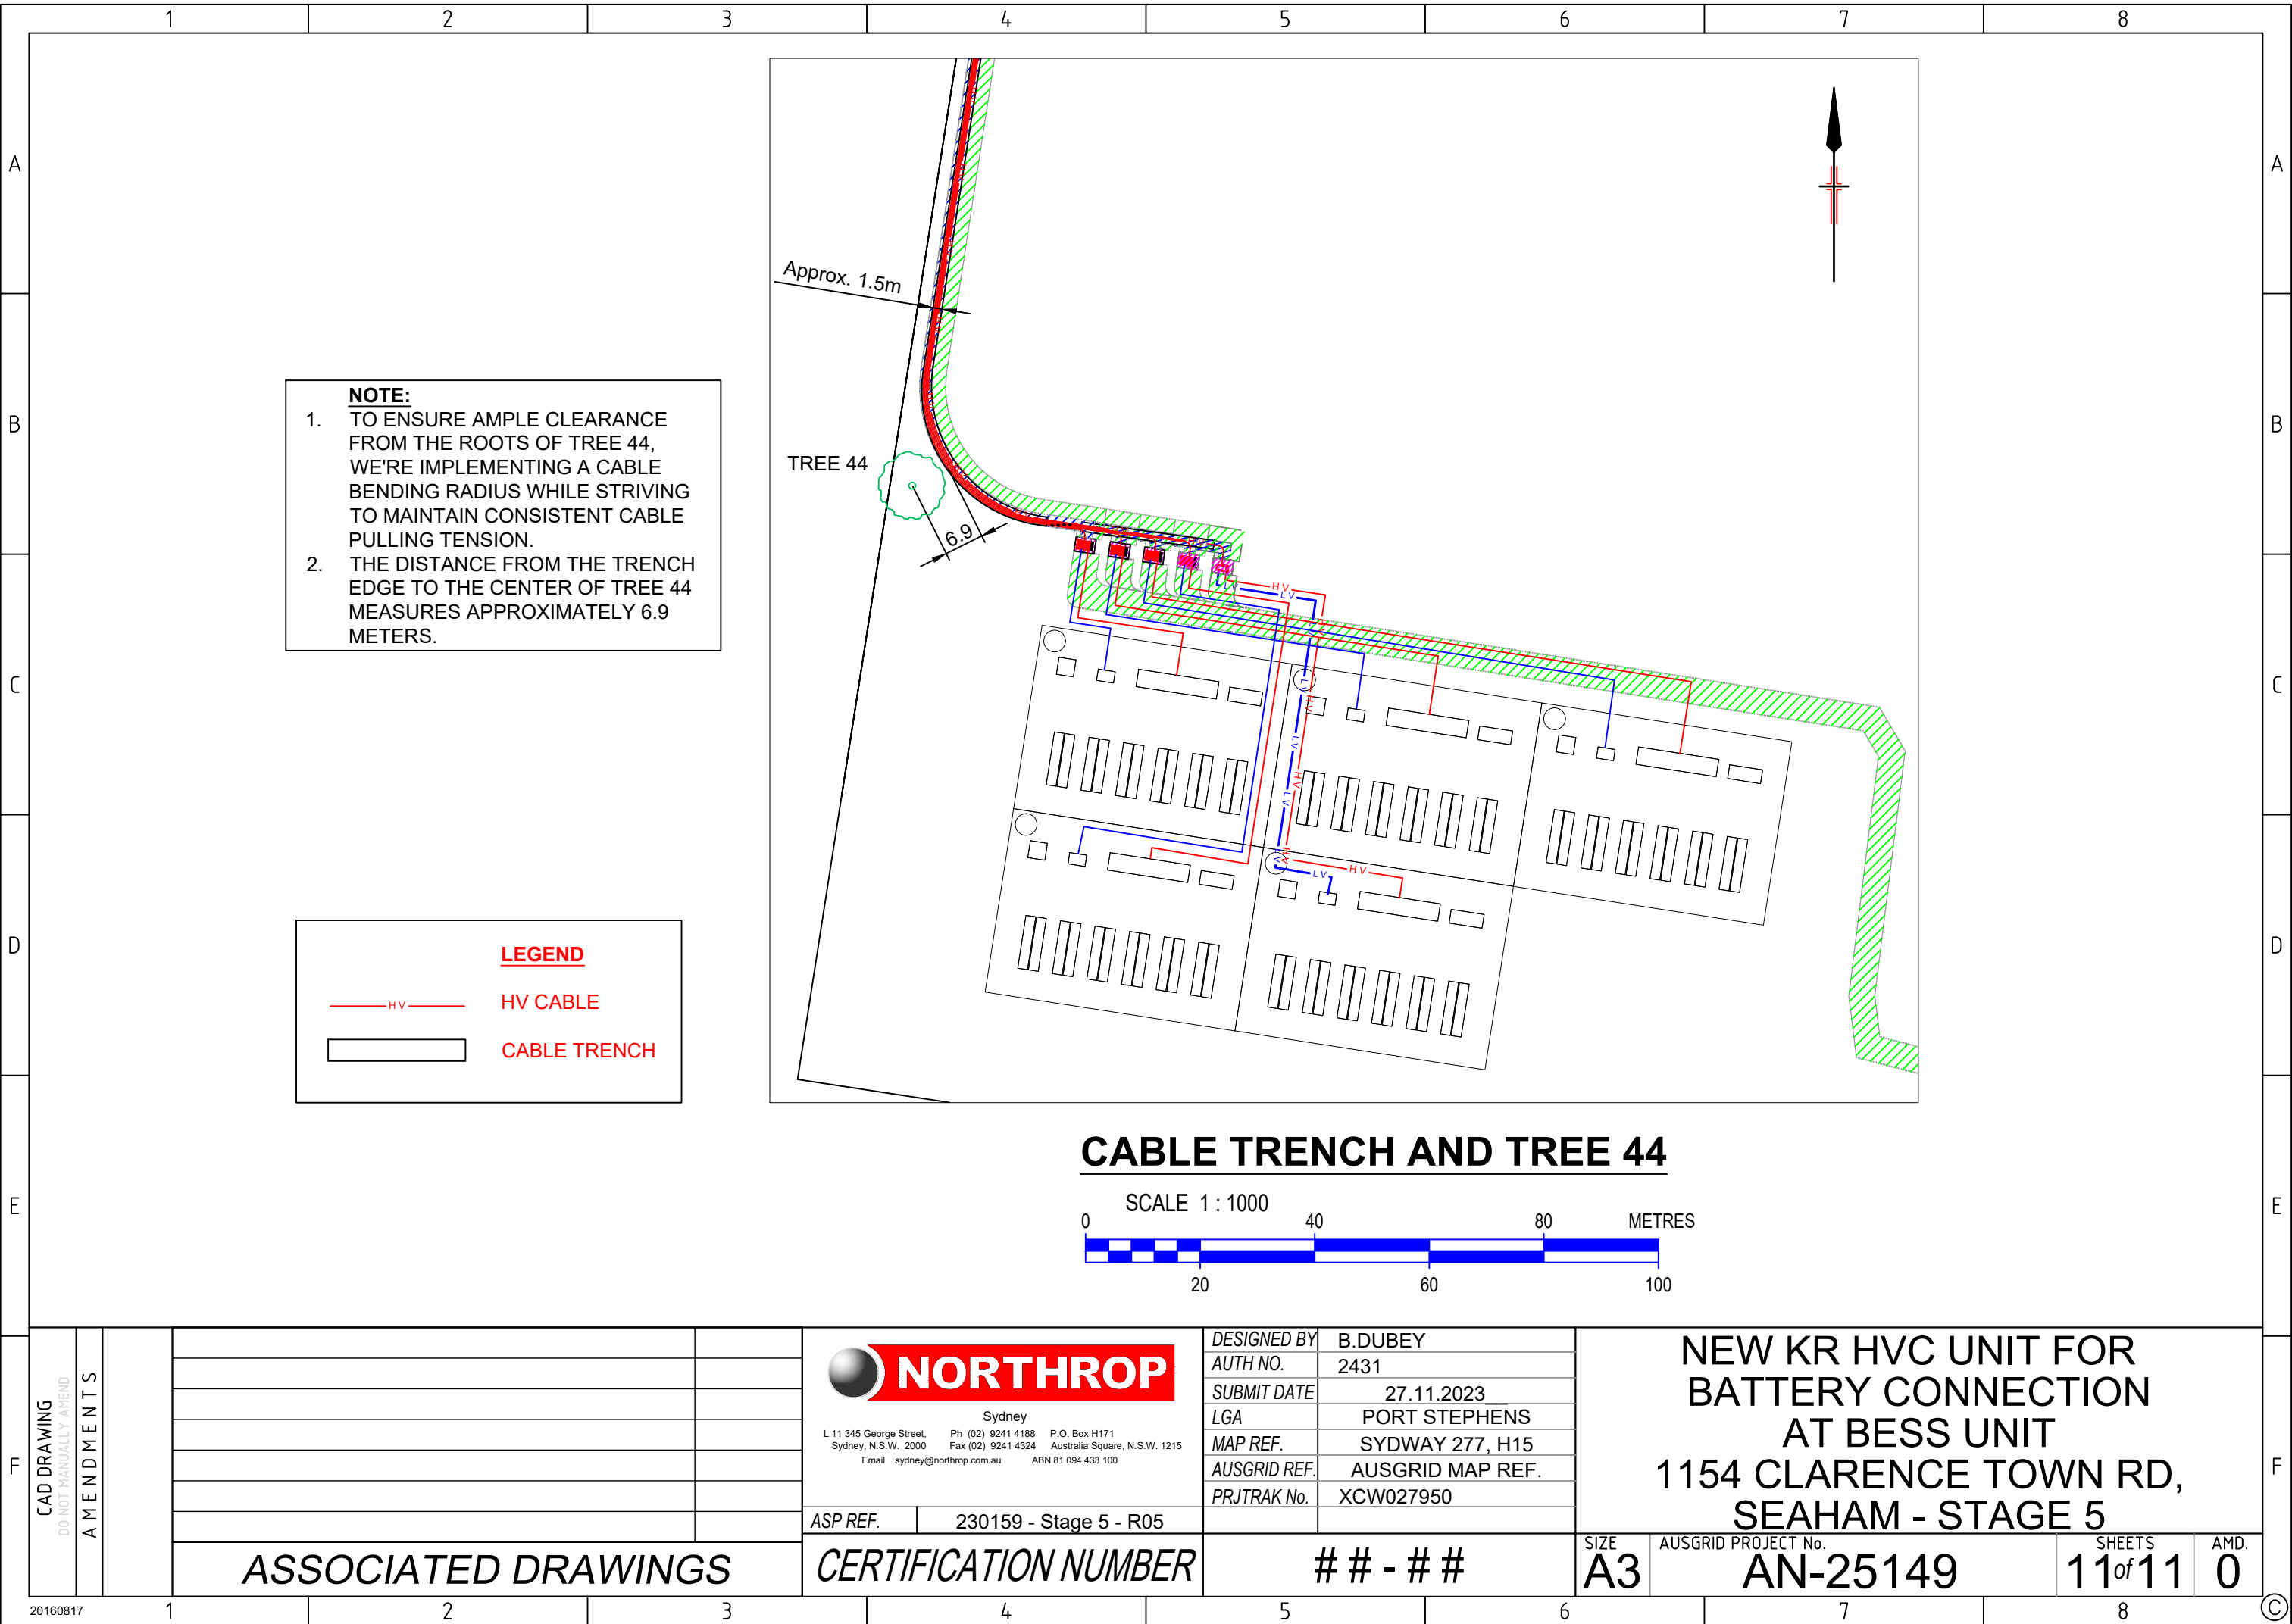


- NOTE:**
1. TO ENSURE AMPLE CLEARANCE FROM THE ROOTS OF TREE 44, WE'RE IMPLEMENTING A CABLE BENDING RADIUS WHILE STRIVING TO MAINTAIN CONSISTENT CABLE PULLING TENSION.
 2. THE DISTANCE FROM THE TRENCH EDGE TO THE CENTER OF TREE 44 MEASURES APPROXIMATELY 6.9 METERS.


LEGEND

— HV — HV CABLE

▭ CABLE TRENCH

CABLE TRENCH AND TREE 44

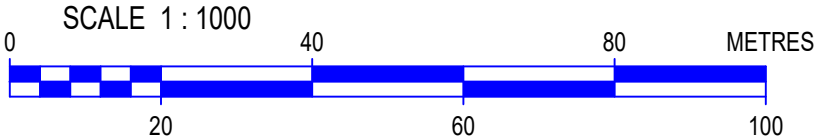

F	CAD DRAWING DO NOT MANUALLY AMEND AMENDMENTS			<div><p>Sydney L 11 345 George Street, Sydney, N.S.W. 2000 Ph (02) 9241 4188 Fax (02) 9241 4324 P.O. Box H171 Australia Square, N.S.W. 1215 Email sydney@northrop.com.au ABN 81 094 433 100</p></div>	DESIGNED BY	B.DUBEY	NEW KR HVC UNIT FOR BATTERY CONNECTION AT BESS UNIT 1154 CLARENCE TOWN RD, SEAHAM - STAGE 5					F
		AUTH NO.	2431									
		SUBMIT DATE	27.11.2023									
		LGA	PORT STEPHENS									
		MAP REF.	SYDWAY 277, H15									
		AUSGRID REF.	AUSGRID MAP REF.									
		PRJTRAK No.	XCW027950									
		ASP REF.	230159 - Stage 5 - R05		SIZE	A3	AUSGRID PROJECT No.	AN-25149	SHEETS	11 of 11	AMD.	0
		ASSOCIATED DRAWINGS				CERTIFICATION NUMBER		## - ##				