

Fig. 7 stage 1




stage 1

Scale 1:8000 @ A3

Drawing No. A_DA455_03 [7]

Section 4.55 Modification

Revision 8 - 08.03.2024

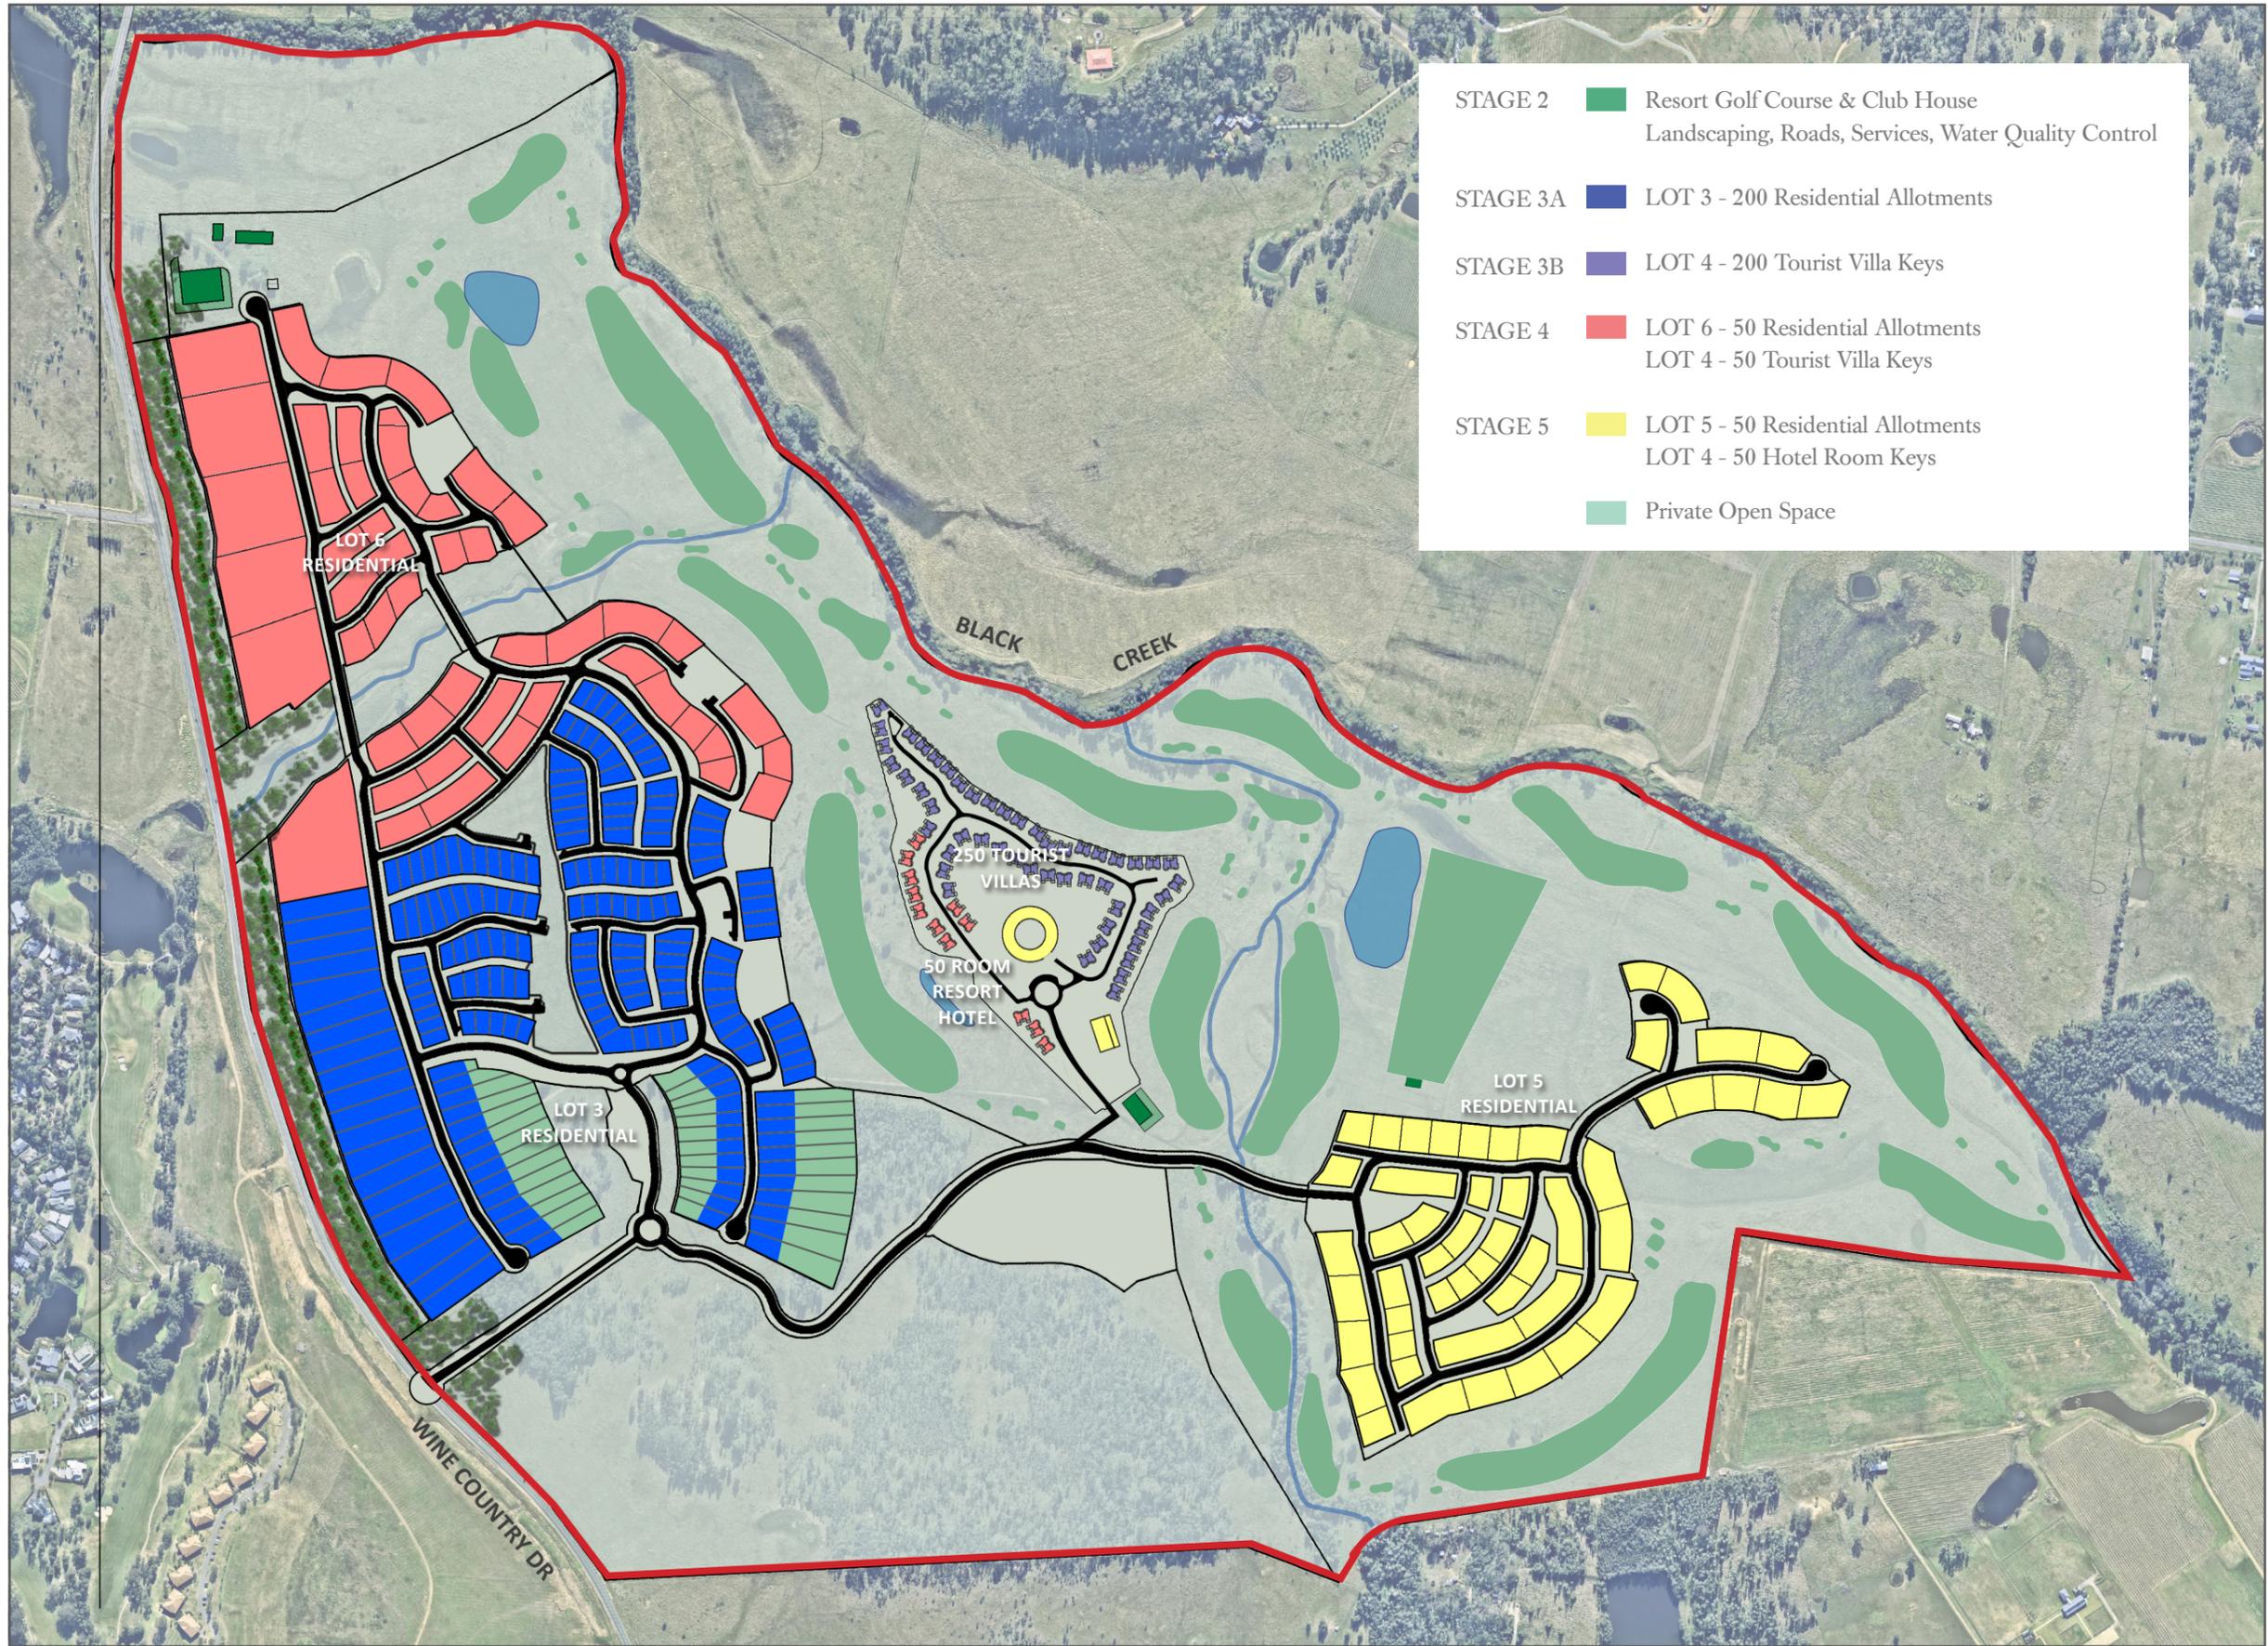

proposed stages

Scale 1:8000 @ A3

Drawing No. A_DA455_04 [8]

Section 4.55 Modification

Revision 8 - 08.03.2024

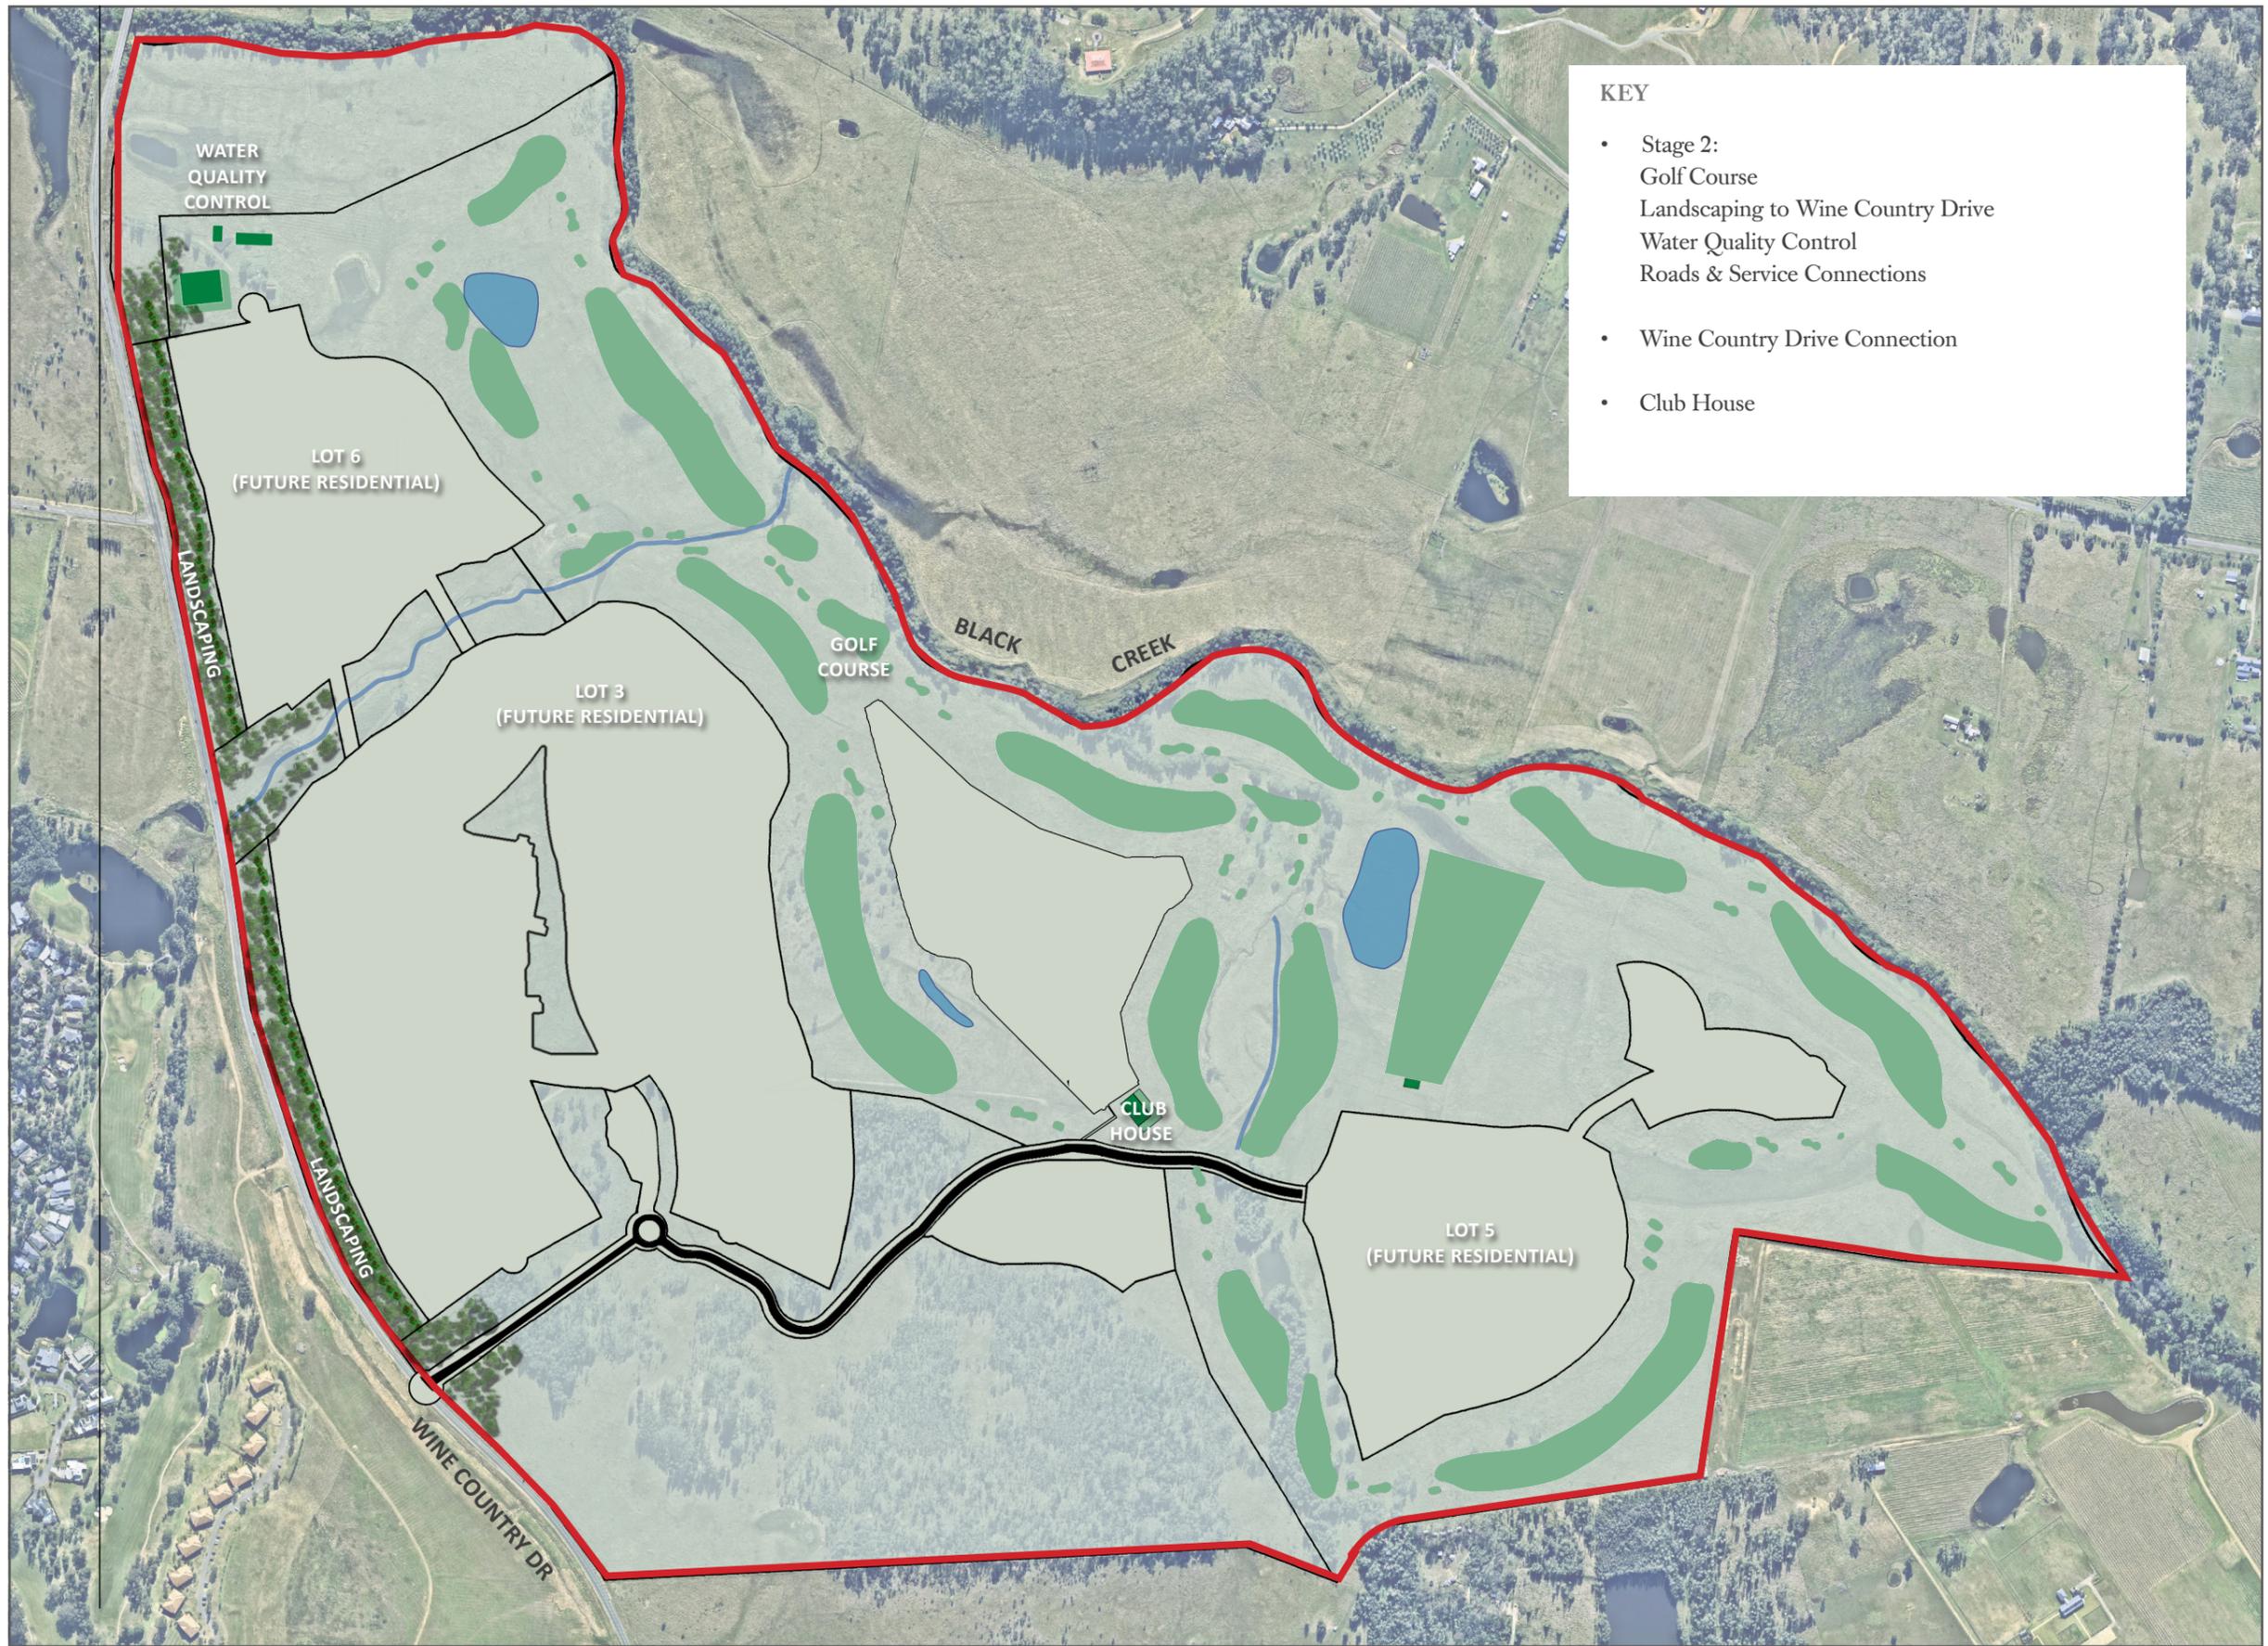


Fig. 9 stage 2

Scale 1:8000 @ A3

Drawing No. A_DA455_05 [8]

Section 4.55 Modification

Revision 8 - 08.03.2024

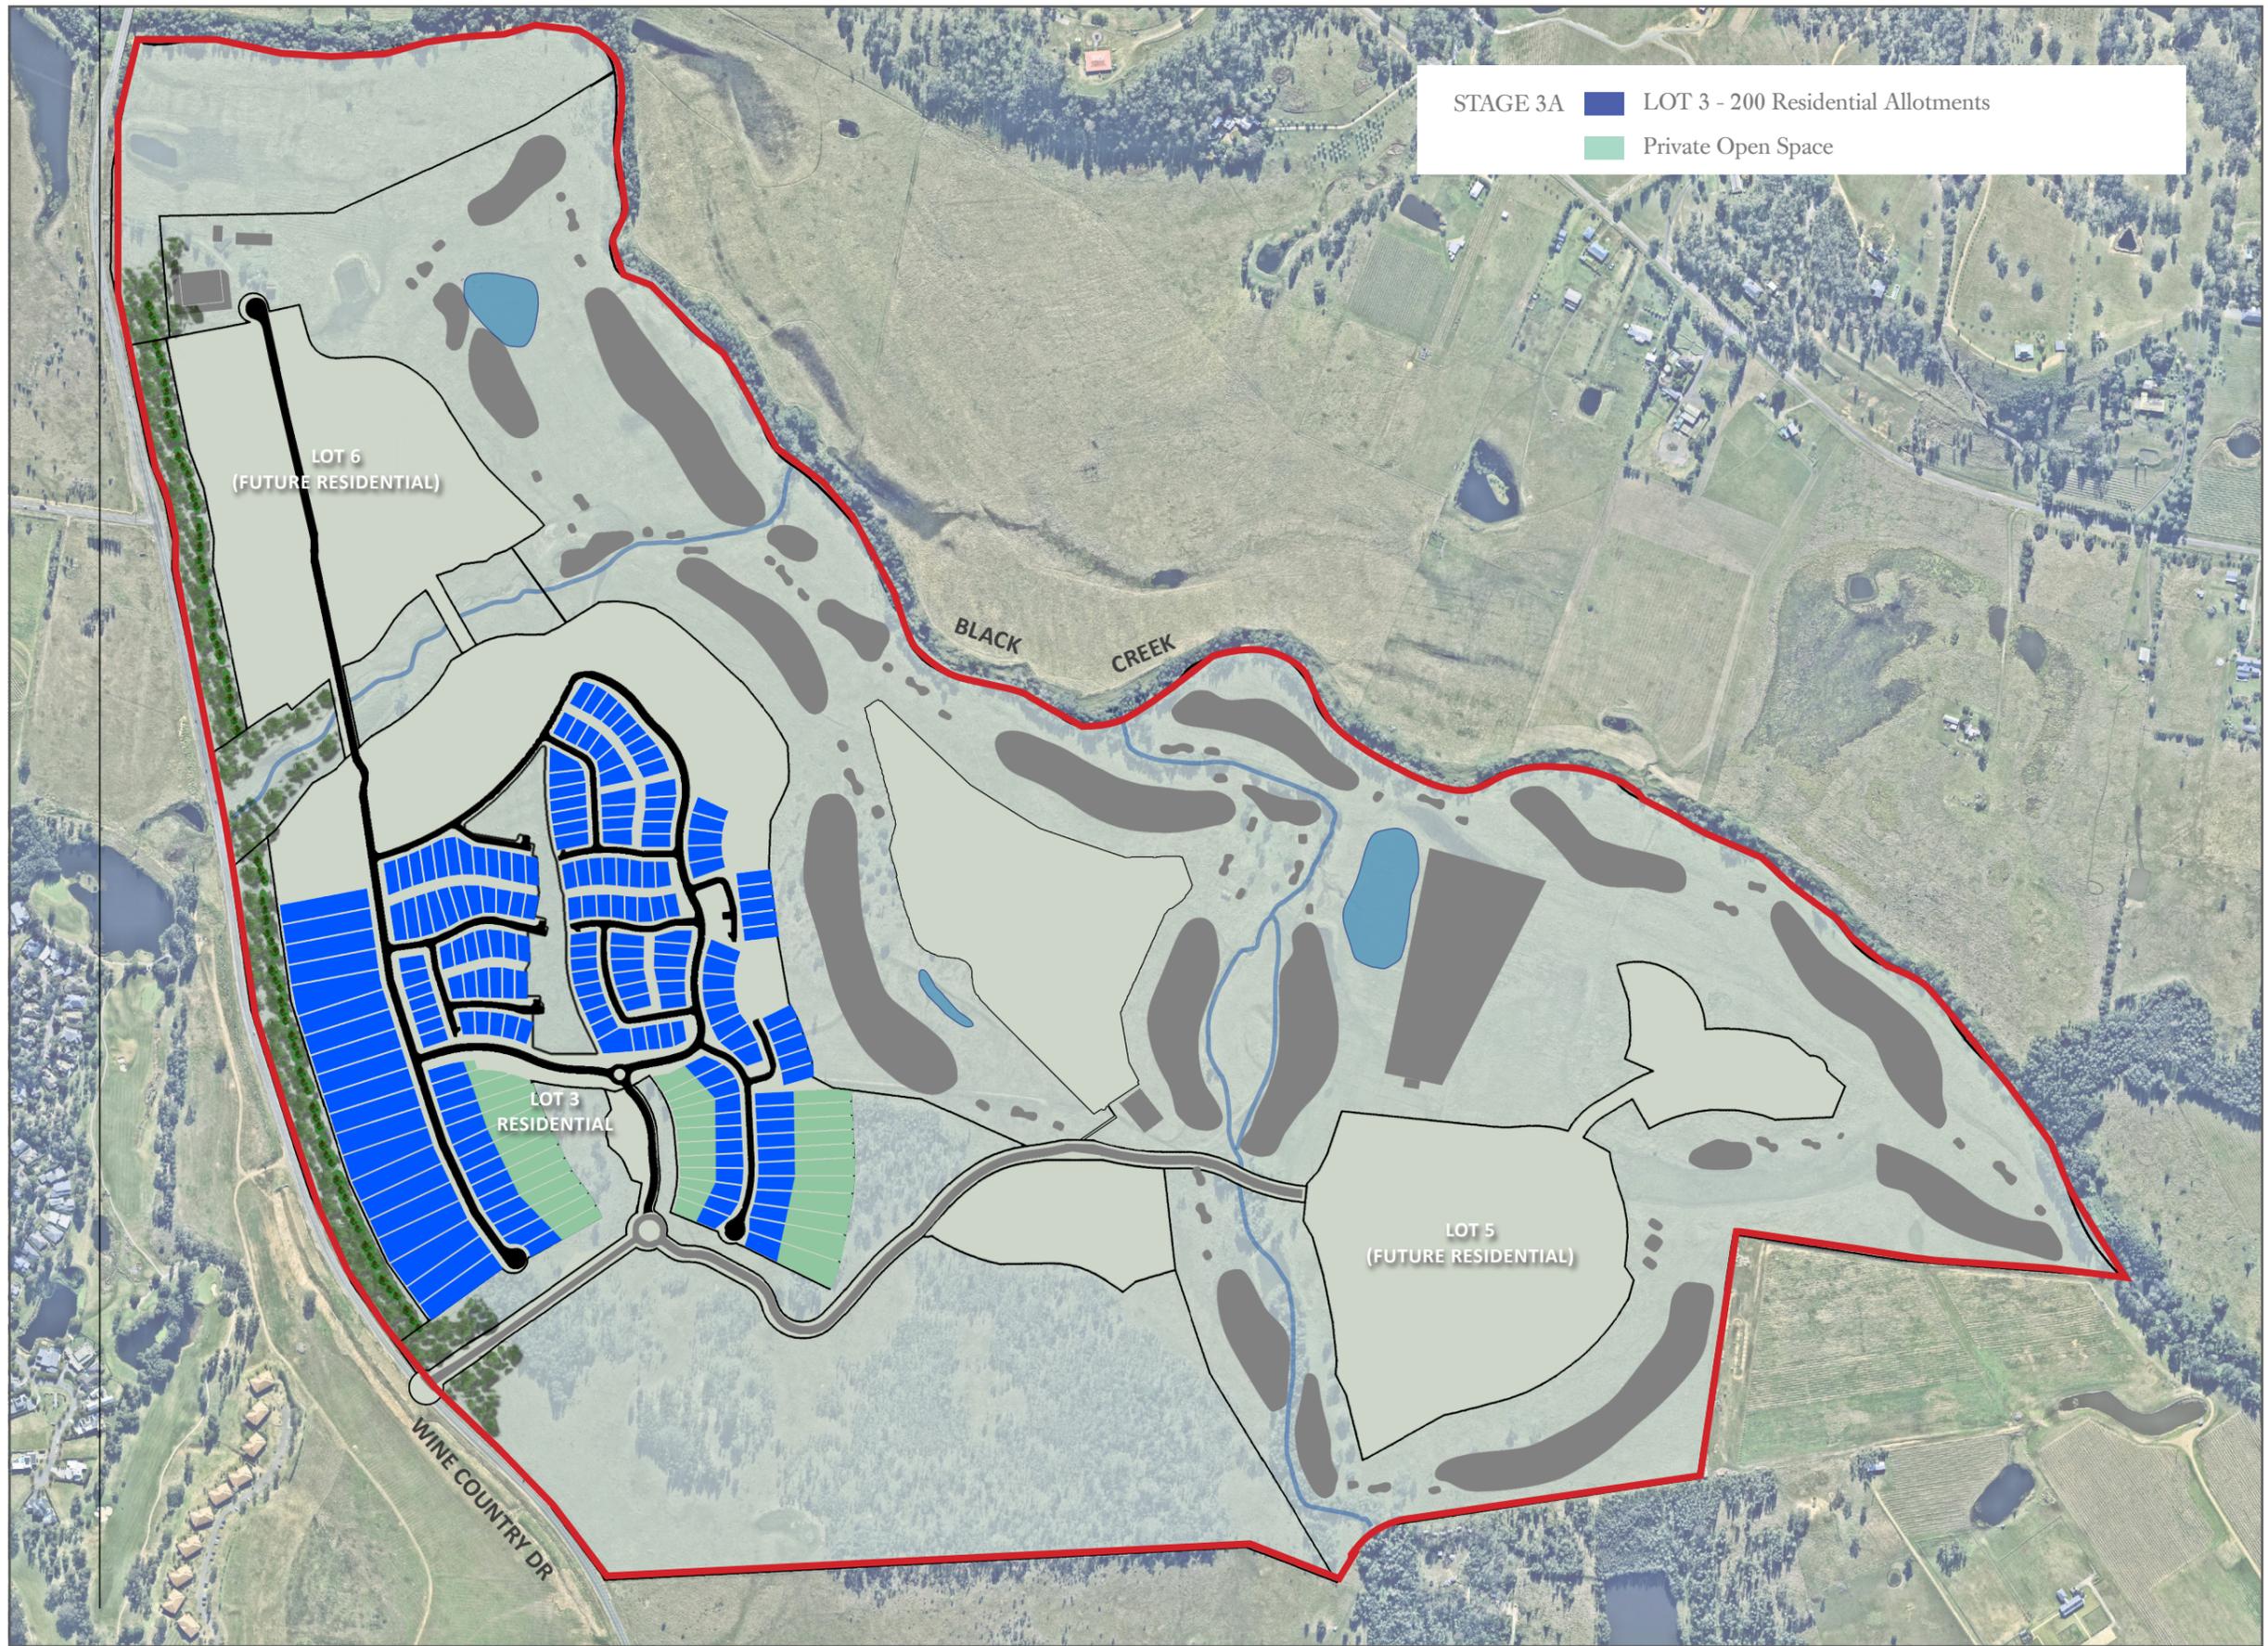


Fig. 10 stage 3A

Scale 1:8000 @ A3

Drawing No. A_DA455_06 [8]

Section 4.55 Modification

Revision 8 - 08.03.2024

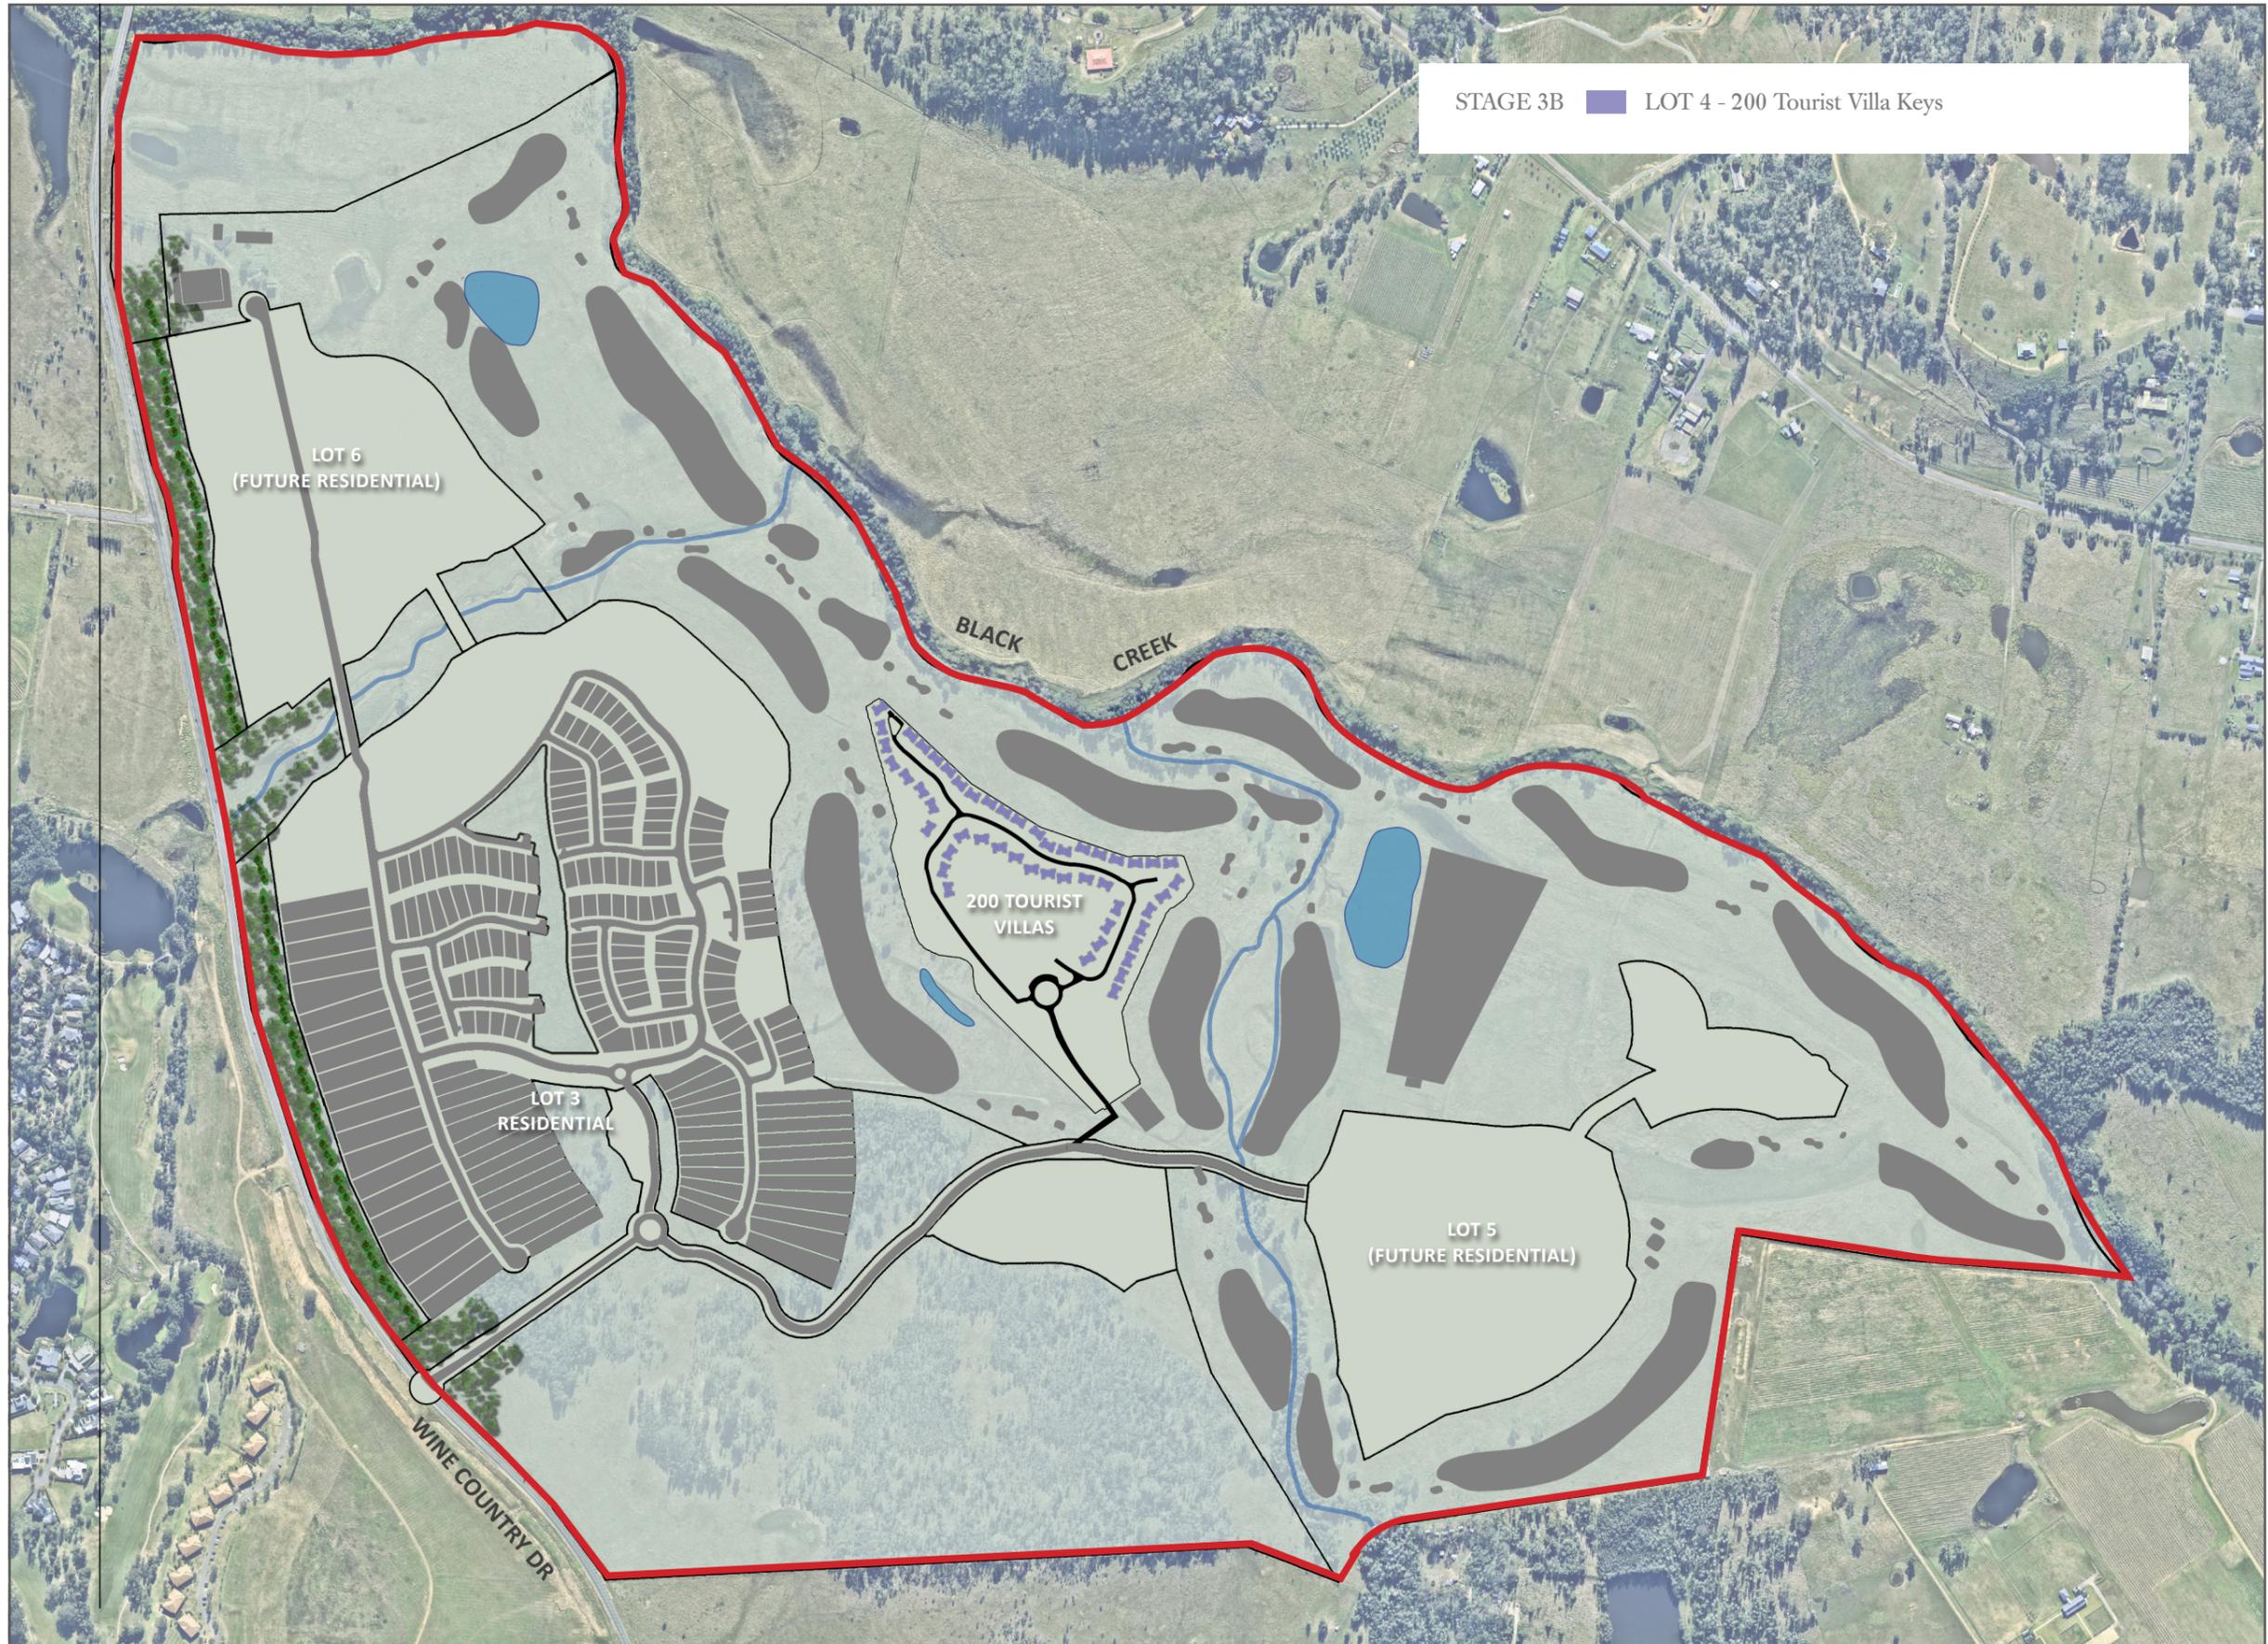



Fig. 11 stage 3B


Scale 1:8000 @ A3

Drawing No. A_DA455_07 [8]

Section 4.55 Modification

Revision 8 - 08.03.2024

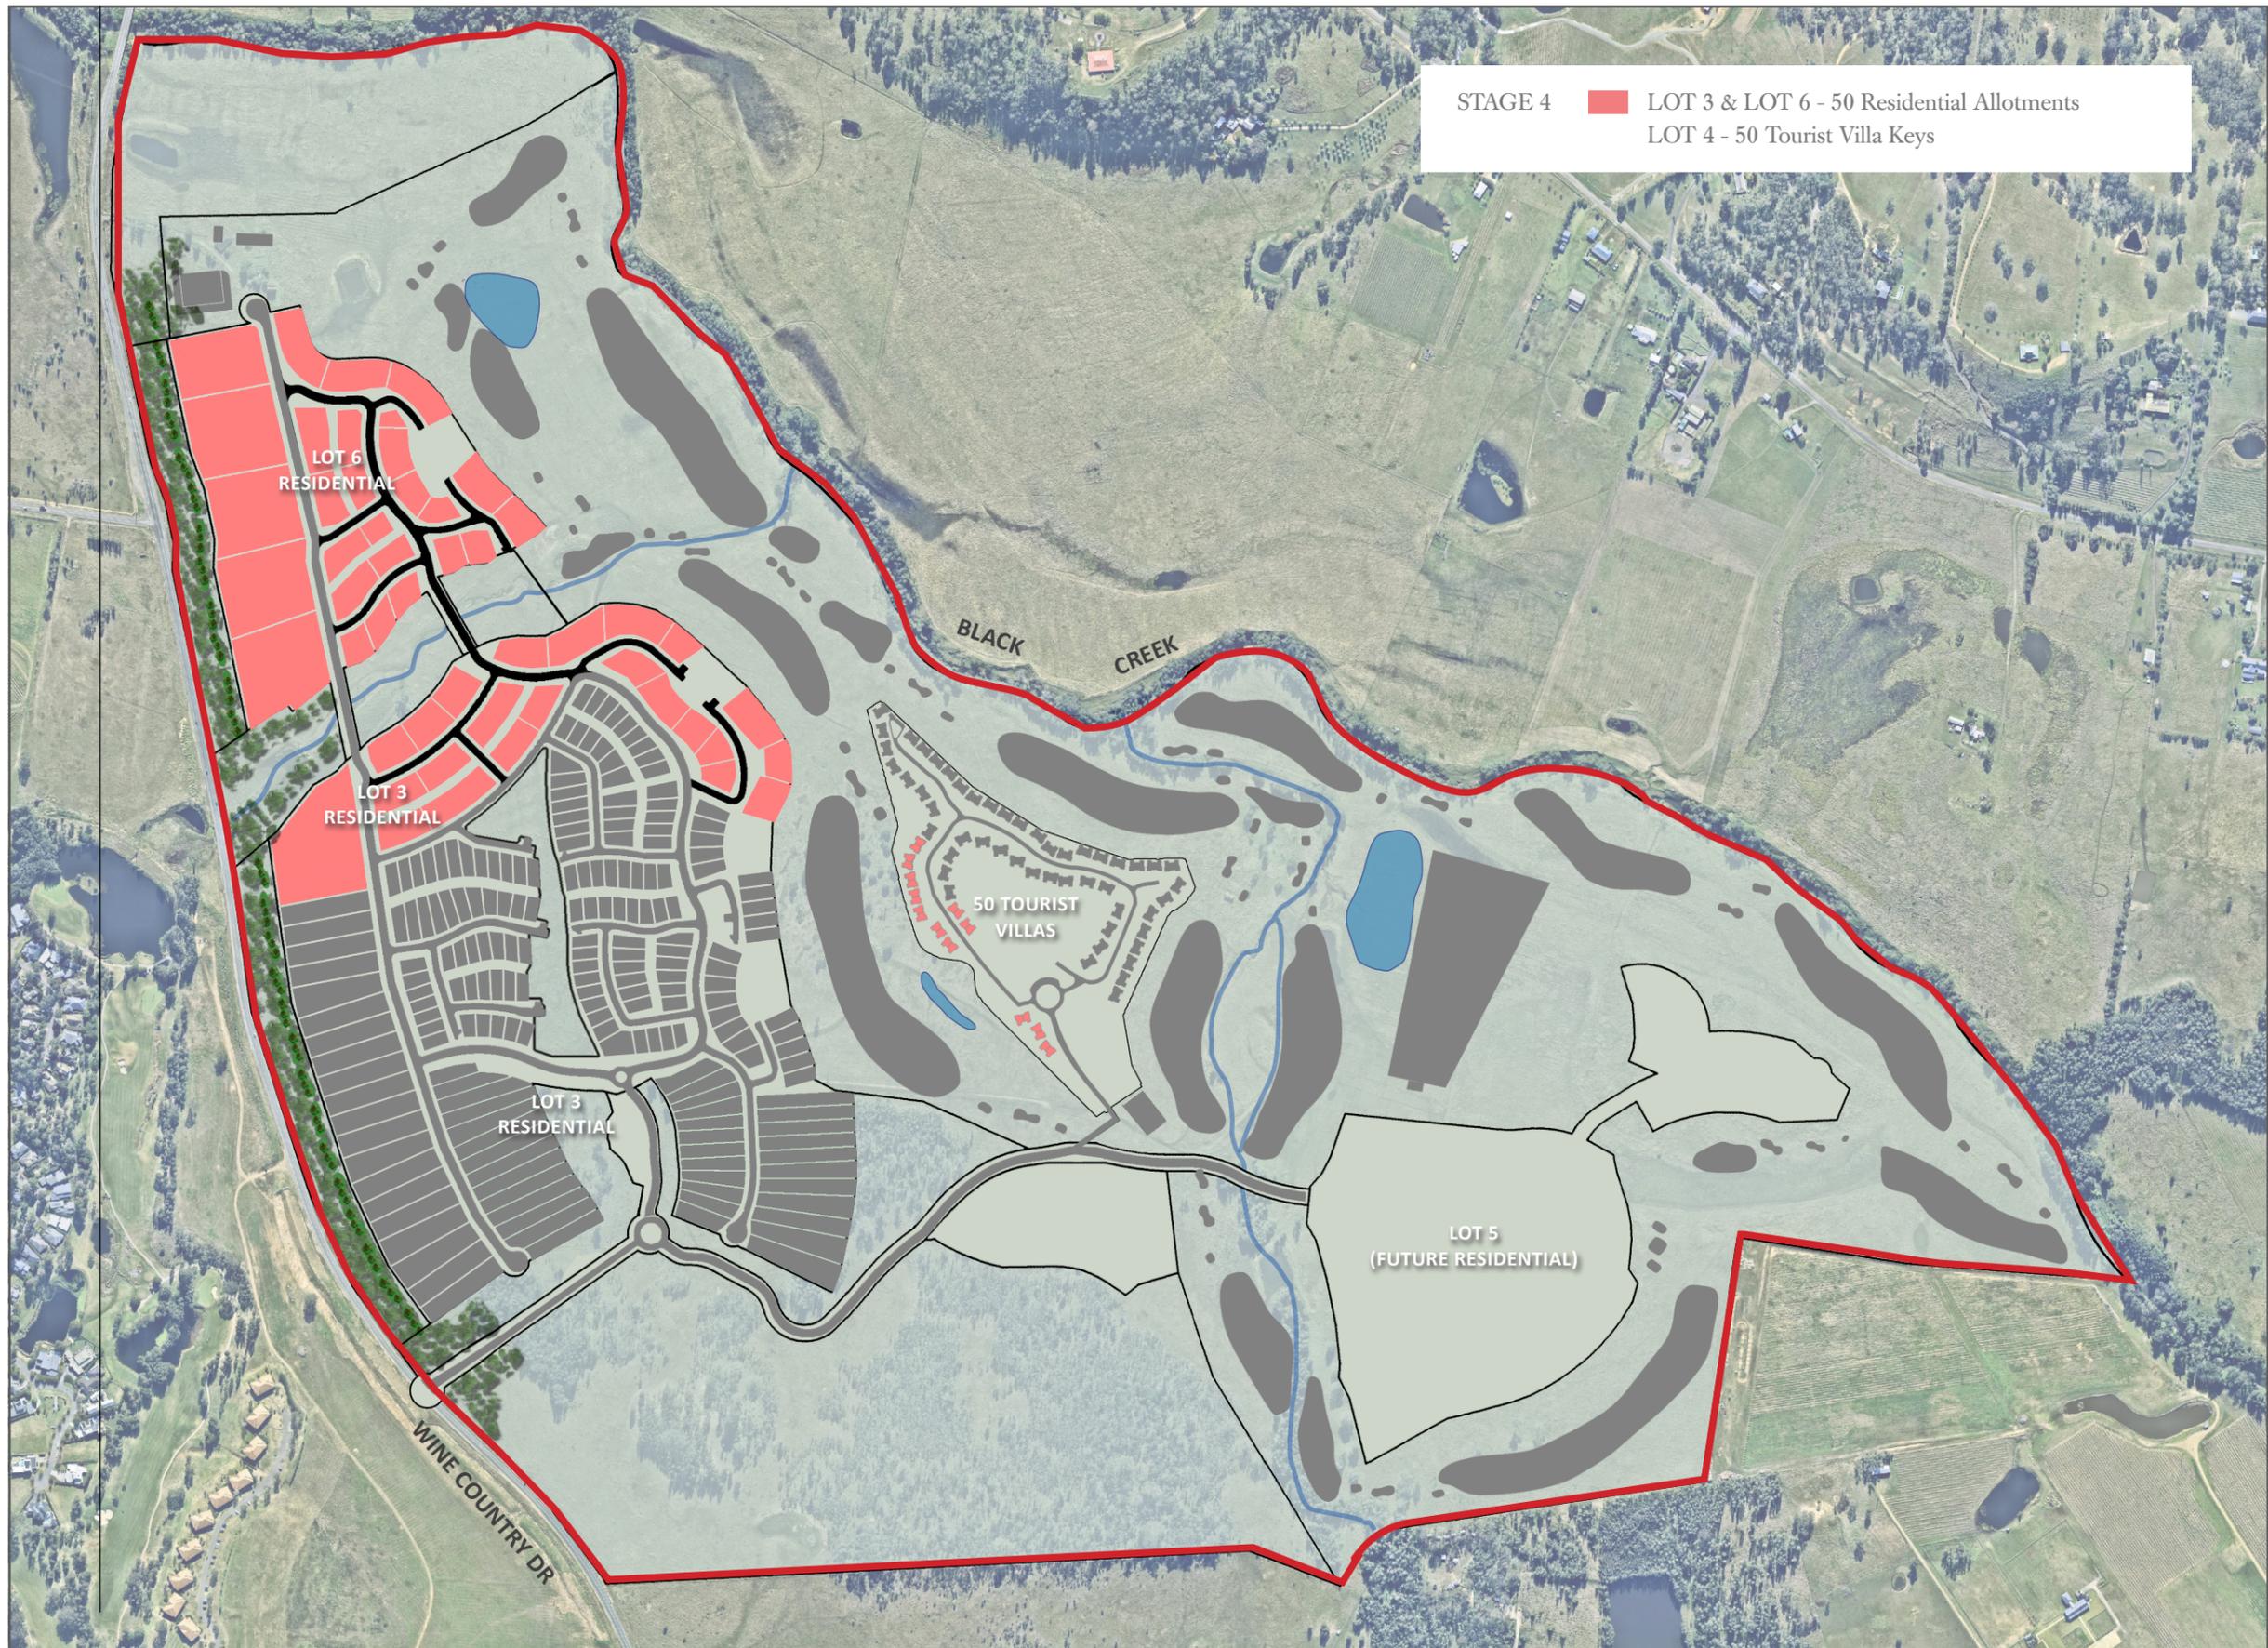

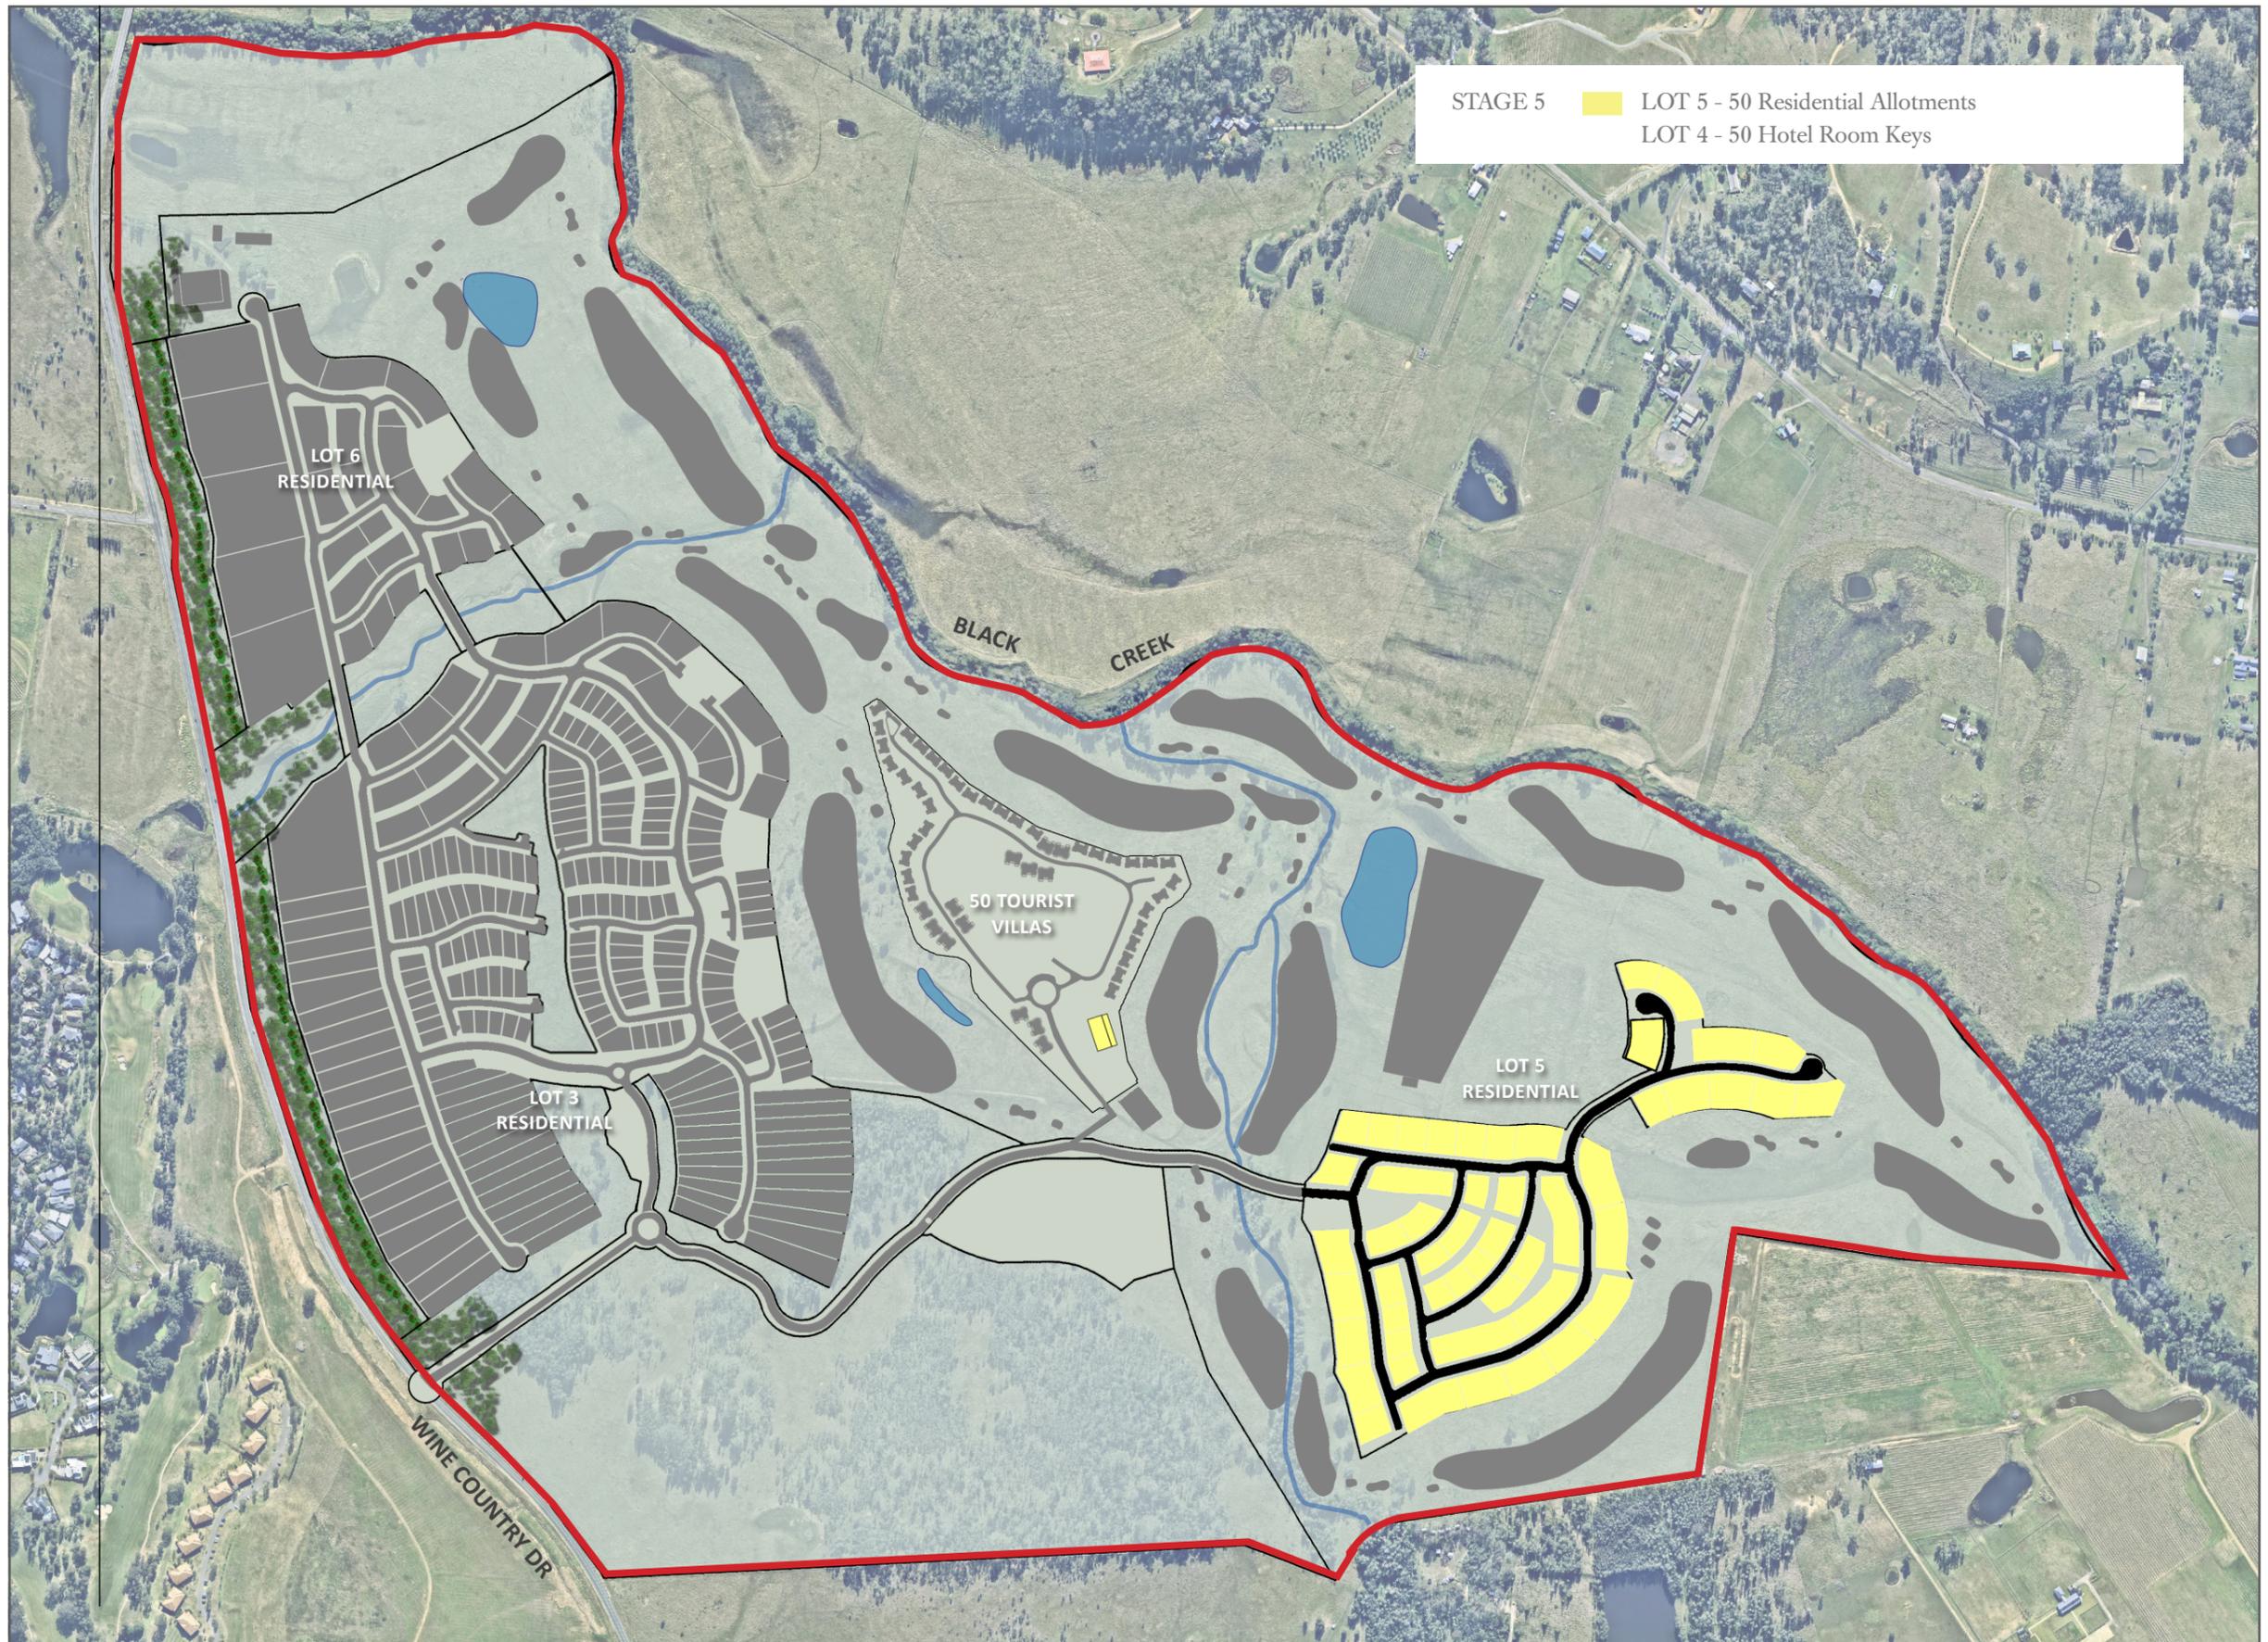

STAGE 5 ■ LOT 5 - 50 Residential Allotments
 ■ LOT 4 - 50 Hotel Room Keys



Fig. 13 stage 5

Scale 1:8000 @ A3

Drawing No. A_DA455_09 [8]

Section 4.55 Modification

Revision 8 - 08.03.2024