






FIRE TRUCK ACCESS TO ARCHITECT'S AND ENGINEER'S DETAILS. TO BE TURFPAVE XD WITH TURF TO MATCH THE EXISTING 54M APZ - BAL 12.5 1m WIDE 1:20 MAX GRADIENT TURF PATH (UNMARKED) AROUND PERIMETER OF BUILDING FOR NCC BUSHFIRE REGULATIONS \bigcirc PERIMETER OF BUILDING - REINSTATE TURF & BATTER AS REQUIRED LINE OF BUILDING OVER 0 ()Ő Ő +11 448 +11 480 , RL +11 639 0 RL +11 437 L+12344-RL +12 820 - RL 12 82 416 CONCRETE PAV O +4/2. +12 811 Ω 0 10 04/1. -----EXISTING 1:20 PATH TO COMPLY 04/7 THAS1428. 04/8.


St Mary's Catholic Primary School CONCEPT LANDSCAPE PLAN 1





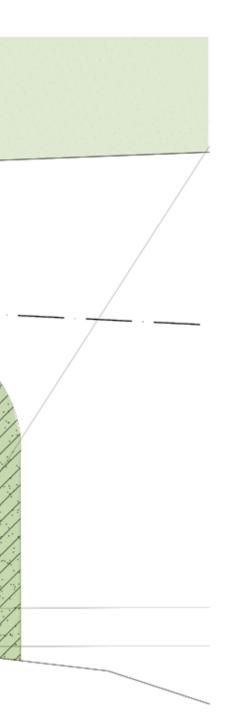

LEGEND

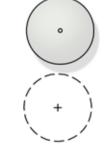

EXISTING TREES TO BE RETAINED

EXISTING TREES TO BE REMOVED

CONCRETE PAVING. REFER TO ARCHITECTS DETAILS.

DECOMPOSED GRANITE PAVING

NEW TURF AREAS

SYNTHETIC GRASS. REFER TO ARCHITECTS DETAILS.





SANDSTONE OULDERS

PROPOSED GARDEN AREAS

CONCRETE SLEEPER WALLS WITH TIMBER SEAT TOP

HDG FLATBAR EDGING

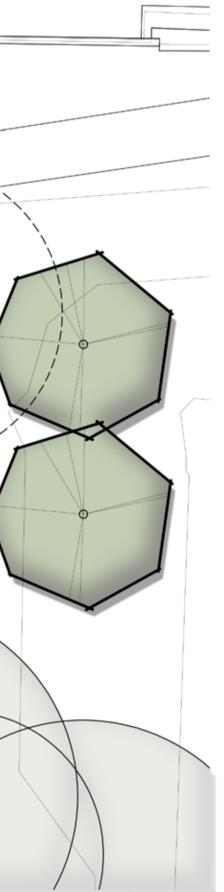

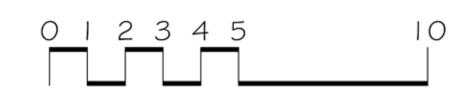



office. 16/303 pacific highway lindfield 2070 nsw postal. 25 bent street lindfield nsw 2070 ph 9416 4290 fax 9416 4735 A.C.N 097 328 580 email ijla@netspace.net.au

date March 2024 job.dwg no. 143.24(23)/294'A' designed by


1:100 @ A1 1:200 @ A3


no. in set

ONE/FIVE

drawn by


AM/HL

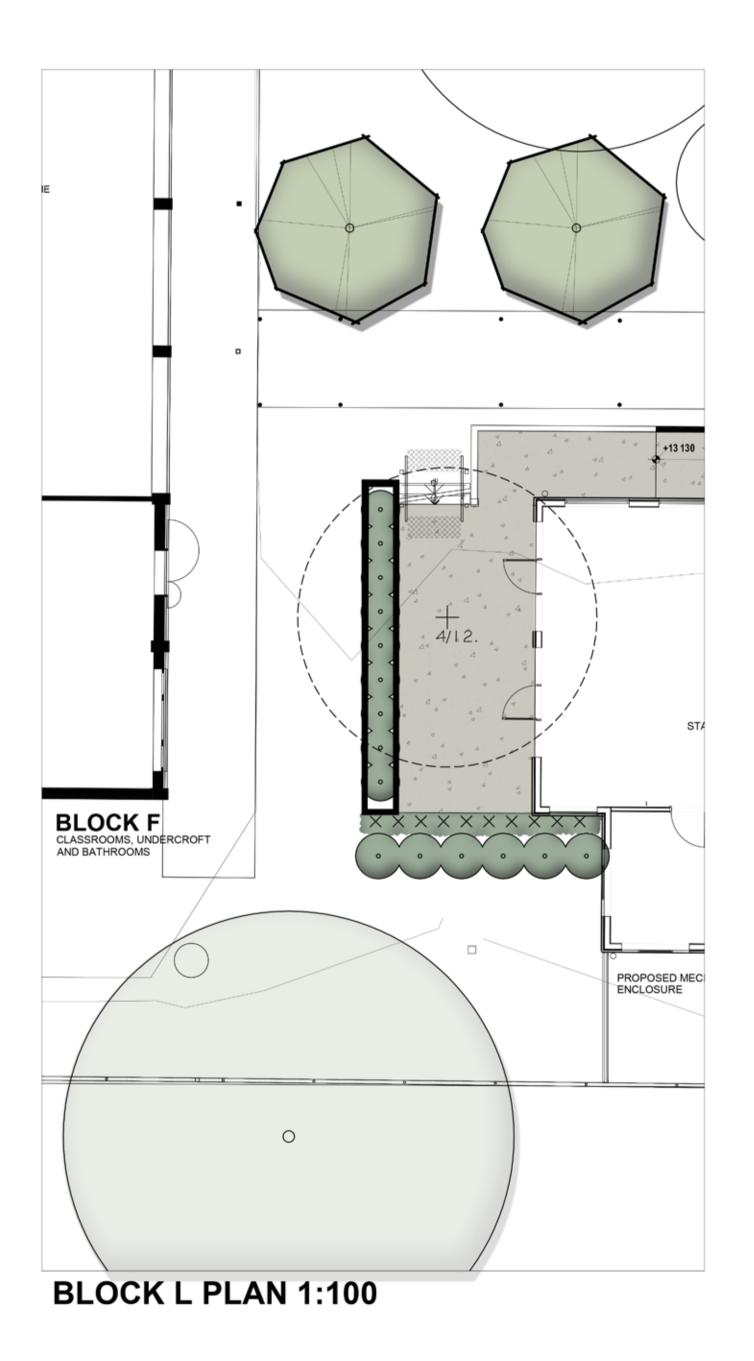


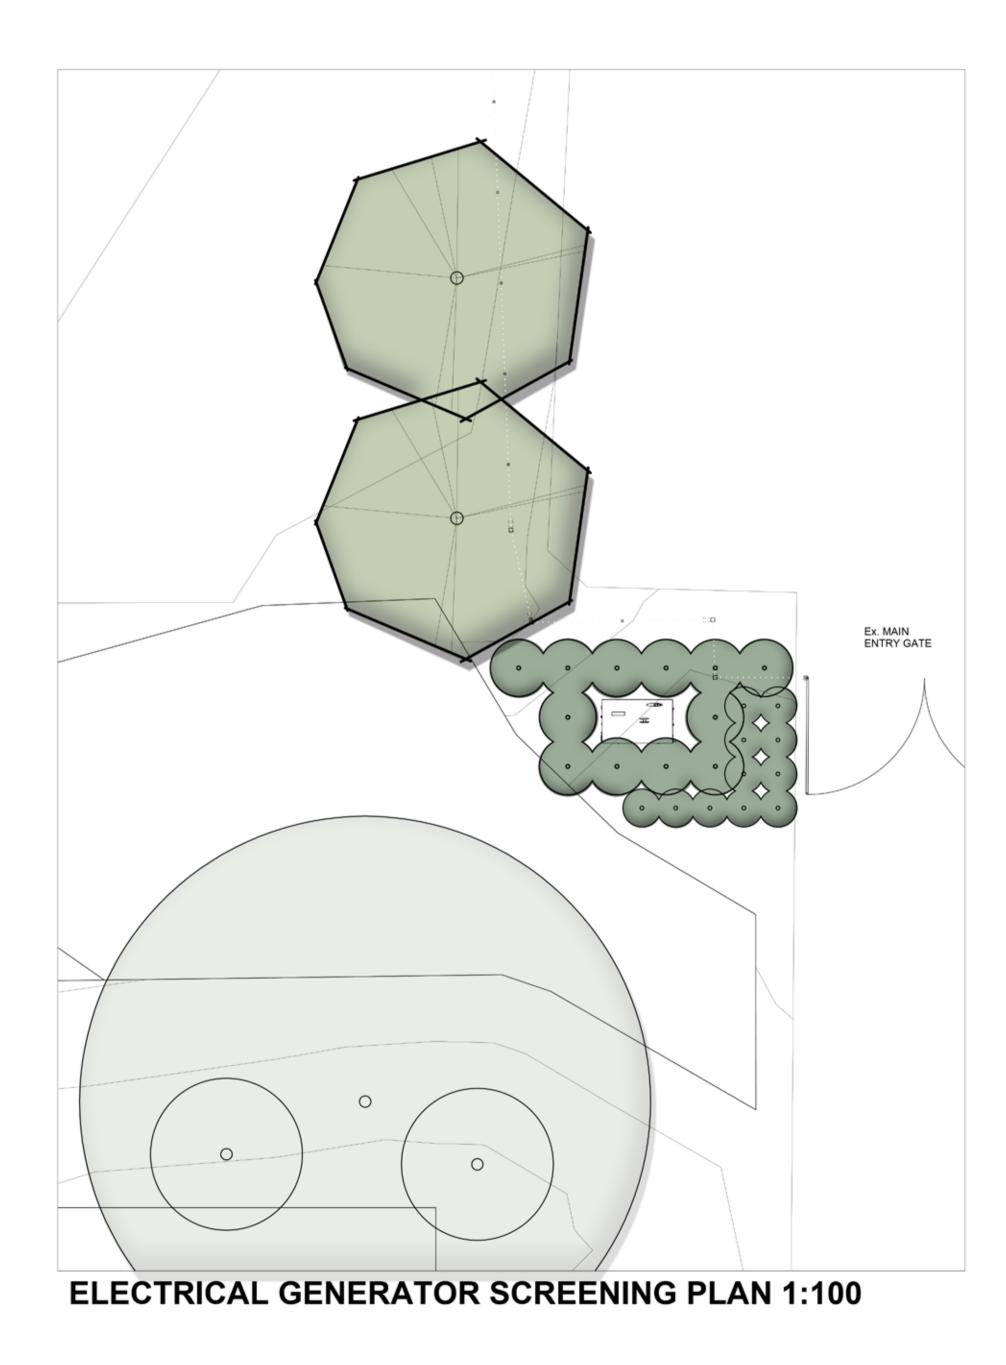






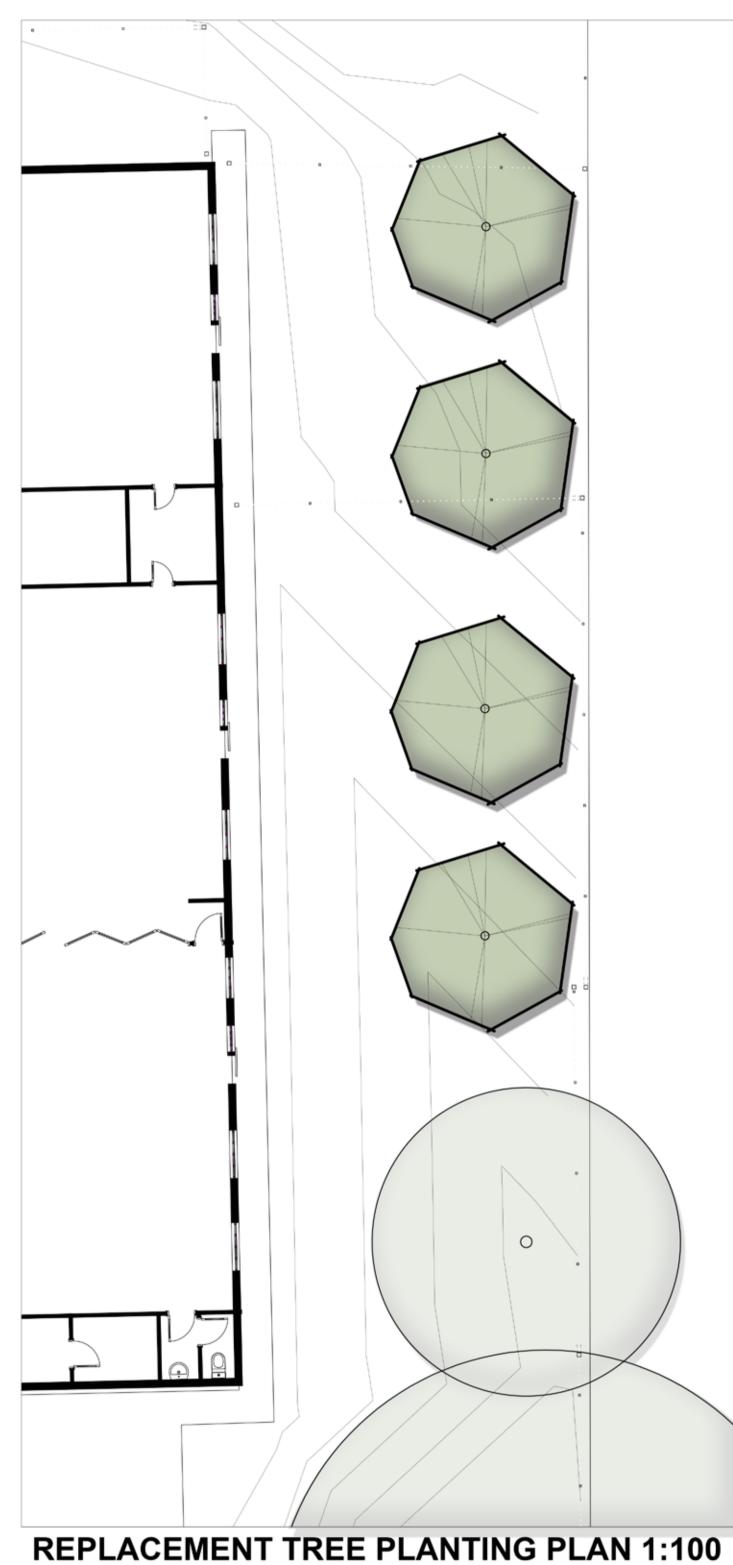

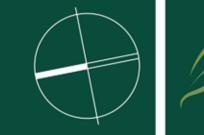





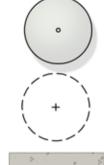

EXISTING TREES TO BE RETAINED

EXISTING TREES TO BE REMOVED


CONCRETE PAVING. REFER TO ARCHITECTS DETAILS.

DECOMPOSED GRANITE PAVING

NEW TURF AREAS

SYNTHETIC GRASS. REFER TO ARCHITECTS DETAILS.

LARGE PEBBLES / BALAST

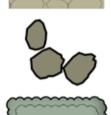


SANDSTONE OULDERS

PROPOSED GARDEN AREAS

CONCRETE SLEEPER WALLS WITH TIMBER SEAT TOP

HDG FLATBAR EDGING

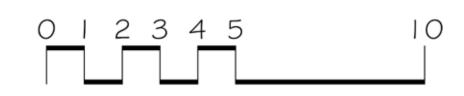

office. 16/303 pacific highway lindfield nsw 2070 postal. 25 bent street . lindfield nsw 2070 ph 9416 4290 fax 9416 4735 A.C.N 097 328 580 email ijla@netspace.net.au

date March 2024 job.dwg no. 143.24(23)/295'A' designed by


1:100 @ A1 1:200 @ A3

no. in set

TWO/FIVE

drawn by

AM/HL

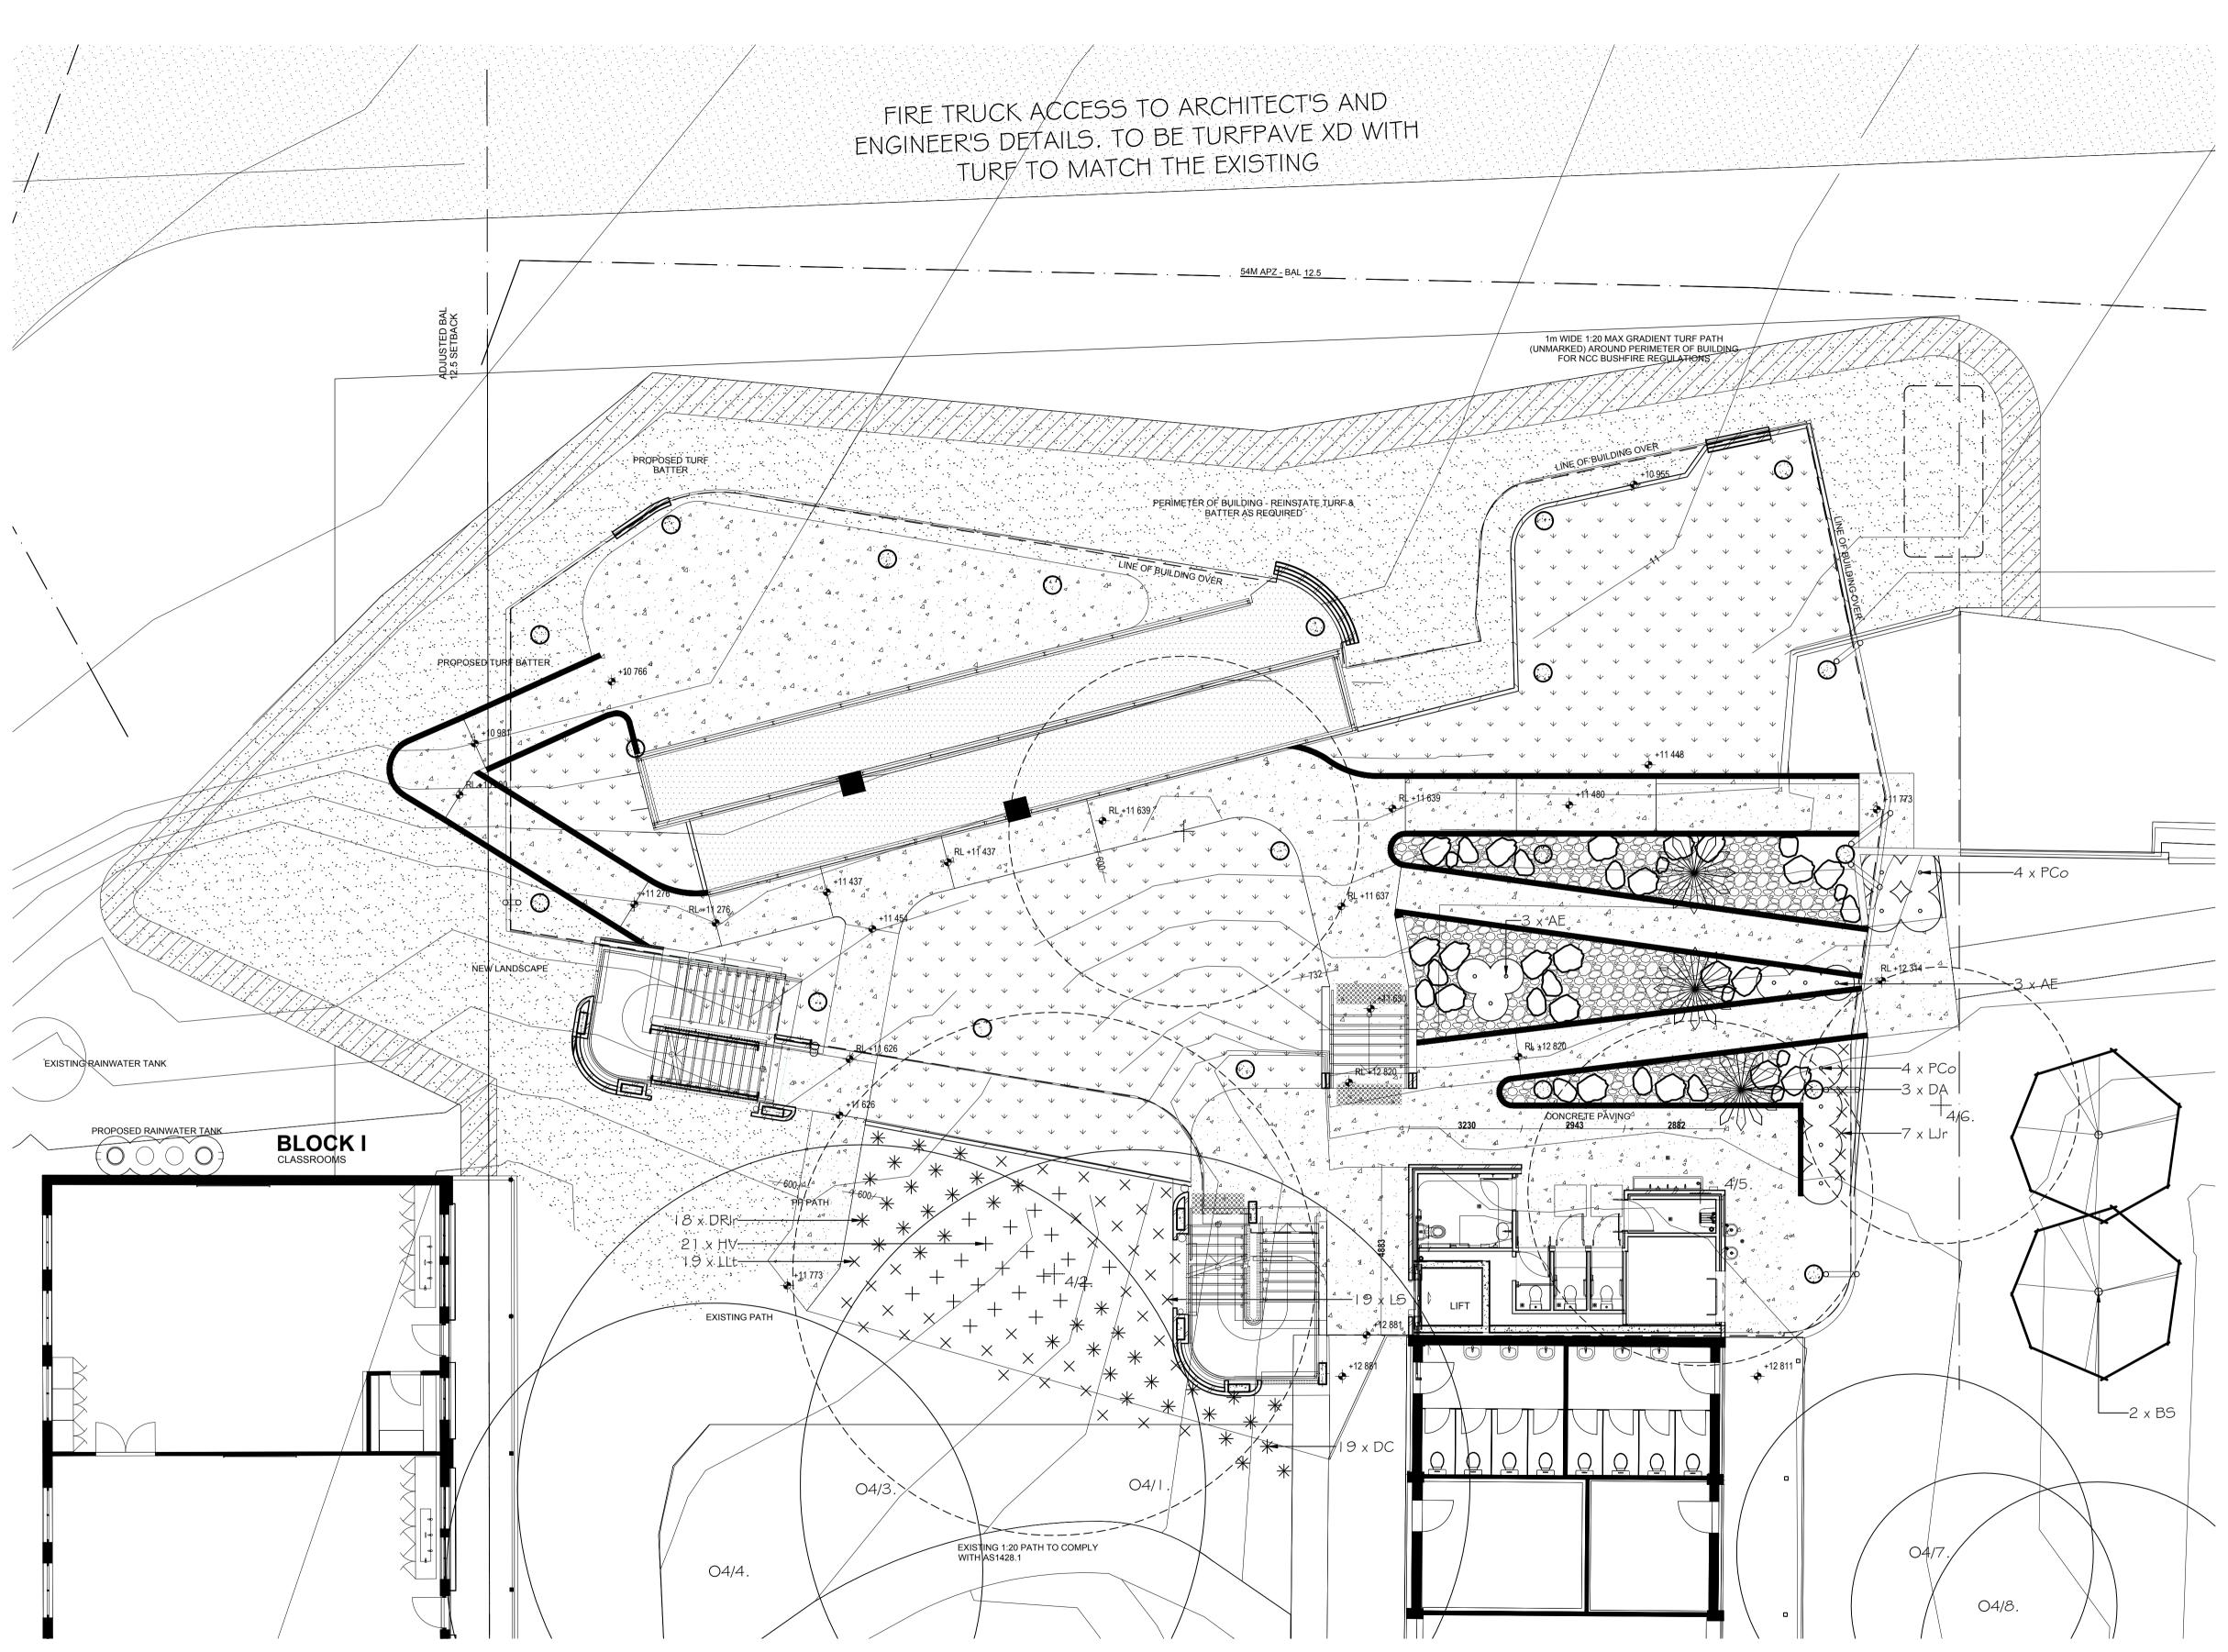


REVISIONS 12.03.24 Α 1. Revisions to suit revised architectural plans.

St Mary's Catholic Primary School LANDSCAPE PLAN 1





LEGEND

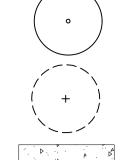

 $\Psi = \Psi$

 $\psi \quad \psi \quad \psi$ $\nu \quad \psi \quad \psi \quad \psi$

 $\psi \quad \psi$

EXISTING TREES TO BE RETAINED

EXISTING TREES TO BE REMOVED

CONCRETE PAVING. REFER TO ARCHITECTS DETAILS.

DECOMPOSED GRANITE PAVING

NEW TURF AREAS

SYNTHETIC GRASS. REFER TO ARCHITECTS DETAILS.


LARGE PEBBLES / BALAST

SANDSTONE OULDERS

PROPOSED GARDEN AREAS

CONCRETE SLEEPER WALLS

HDG FLATBAR EDGING

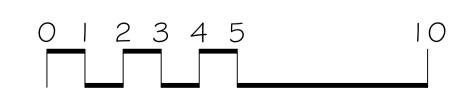

office. 16/303 pacific highway lindfield nsw 2070 postal. 25 bent street lindfield nsw 2070 ph 9416 4290 fax 9416 4735 A.C.N 097 328 580 email ijla@netspace.net.au

date March 2024 job.dwg no. 143.24(23)/345'A' designed by IJ





SCHEDULE OF PLANT MATERIAL

CODE	BOTANICAL NAME	COMMON NAME	QUANTITY	MATURE HEIGHT	CONTAINER SIZE	STAKES
AAm	Acmena smithii 'Allyn Magic'	Dwarf Lilli Pilli	9	1m	200mm	-
AE	Aspidistra elatior	Cast Iron Plant	6	0.6m	200mm	-
AC	Angophora costata*	Smooth Barked Apple	2	15m	45 litre	2
BS	Banksia serrata*	Old Man Banksia	8	8m	45 litre	2
BMj	Buxus microphylla var. japonica	Japanese Box	11	1m	200mm	-
DA	Dicksonia antarctica	Soft Tree Fern	3	2.5m	25 litre	-
DC	Dianella caerulea	Paroo Lily	19	0.4m	140mm	-
DRIr	<i>Dianella revoluta</i> 'Little Rev'	Little Rev Dianella	18	0.3m	140mm	-
HV	Hardenbergia violacea	Native Sarsparilla	21	prostrate	140mm	-
LJr	Liriope 'Just Right'	Turf Lily	17	0.4m	140mm	-
LLt	<i>Lomandra longifolia</i> 'Tanika'	Tanika Lomandra	19	0.4m	140mm	-
LS	Lomandra 'Seascape'	Seascape Lomandra	19	0.4m	140mm	-
MP	Murraya paniculata	Orange Jasmine	18	2m	200mm	-
PCo	Philodendron 'Congo'	Congo Philodendron	8	1m	200mm	-

*10 x proposed replacement trees to replace those that are being removed due to the development.

Trees must be sourced from local provenance stock.

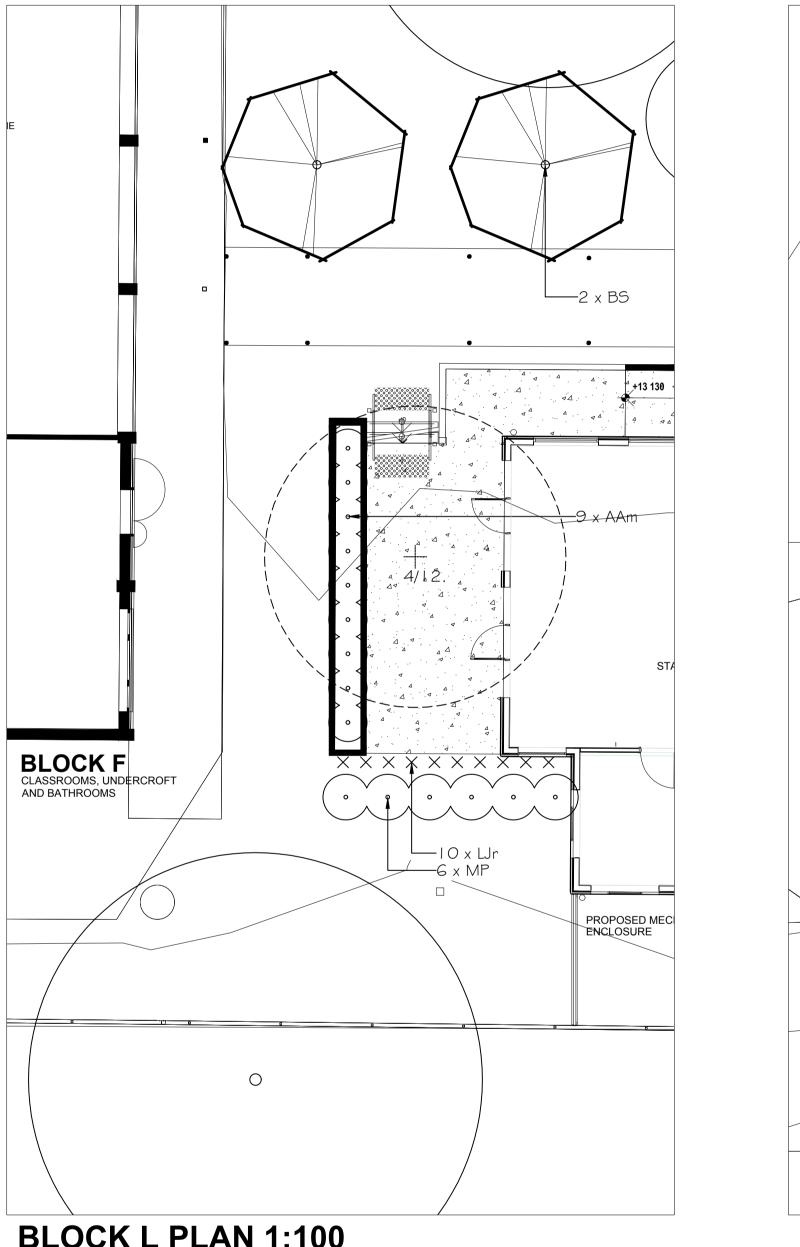

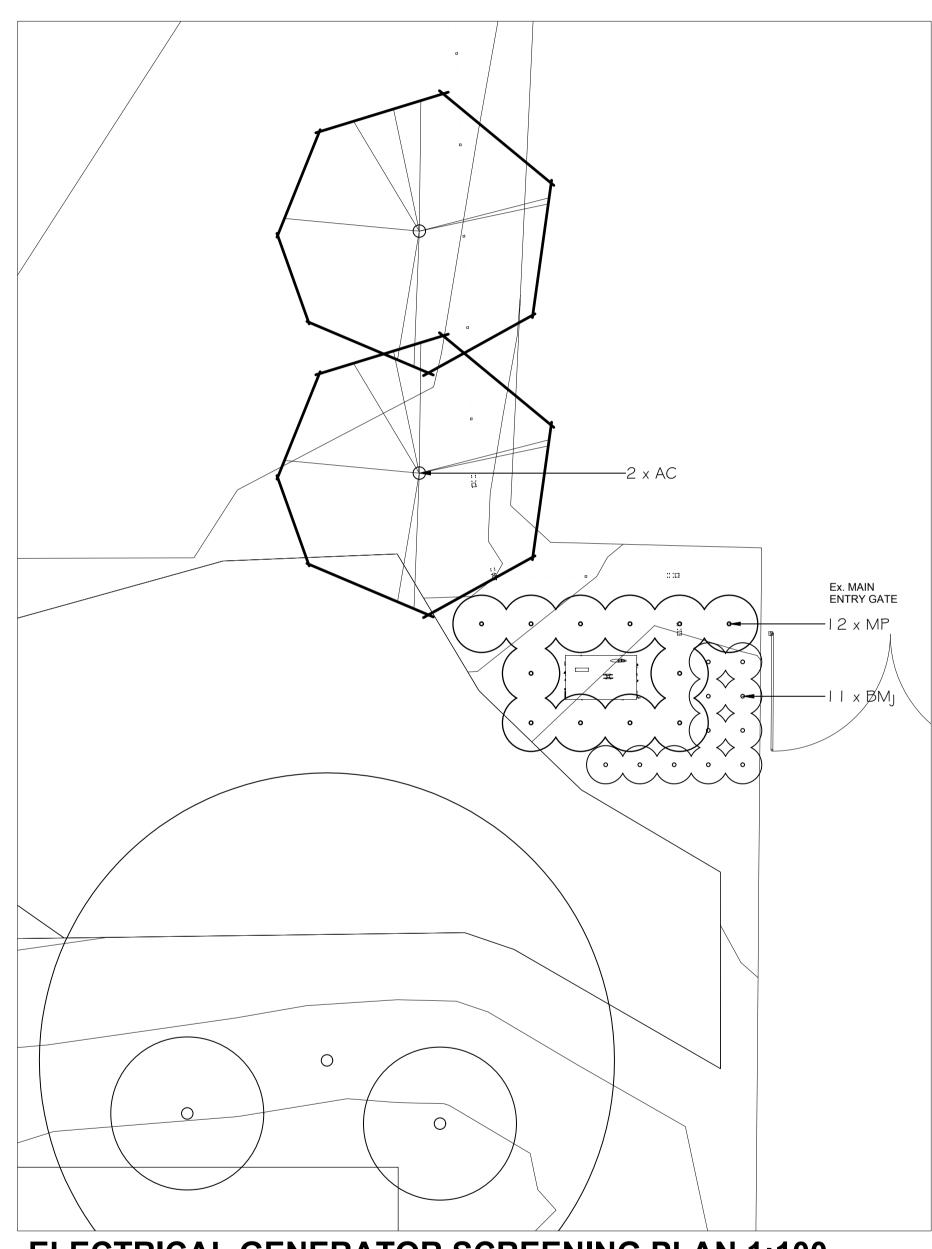


BLOCK L PLAN 1:100

MAINTENANCE STRATEGY

To ensure the rapid establishment and long term success of the landscape works the client shall undertake a three year maintenance strategy after Practical Completion. The following general maintenance tasks shall also be undertaken:

- Hand watering of plants on a regular basis equating to four times per week for the first month and two times per week for the next two months. After this period watering dependant on weather conditions & subject to water
- restrictions.
- Checking of plants, stakes and ties every month Spraying of weeds every month
- Replacement of failed plants every six months
- Pruning plants (where applicable) every three months
- Topping up of mulch every six months to maintain a 100mm cover
- Analysing soil after every twelve months and applying fertiliser in accordance with the recommendations of the soil analysis



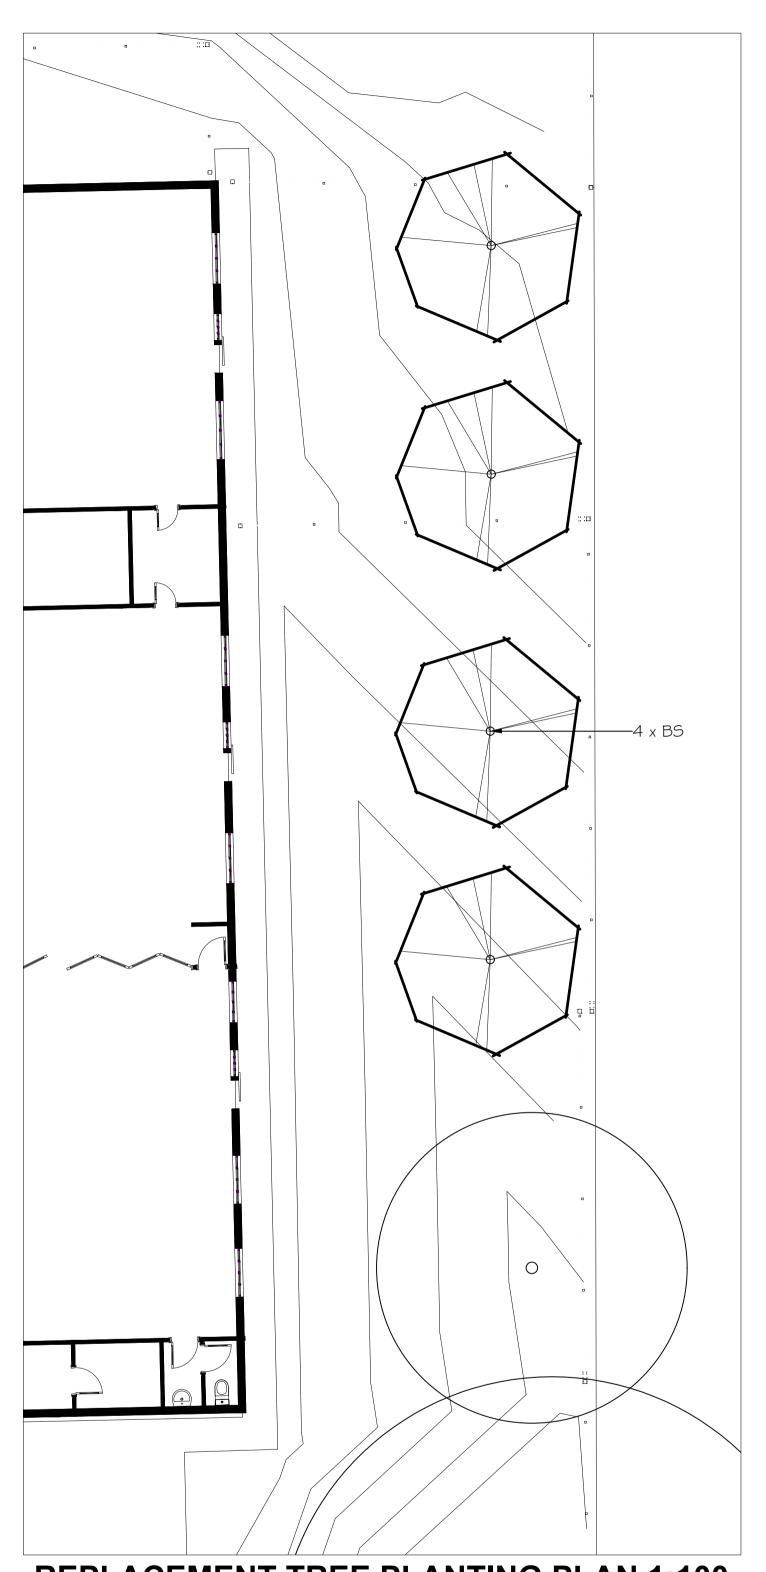


REPLACEMENT TREE PLANTING PLAN 1:100







LEGEND

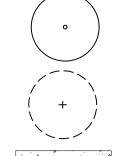

۵. ۵. » »

► ▷-▲

 $\psi \quad \psi \quad \psi$

 $\psi \quad \psi$ $\psi \quad \psi \quad \psi$

 $\nu \quad \forall \quad \forall$

EXISTING TREES TO BE RETAINED

EXISTING TREES TO BE REMOVED


CONCRETE PAVING. REFER TO ARCHITECTS DETAILS.

DECOMPOSED GRANITE PAVING

NEW TURF AREAS

SYNTHETIC GRASS. REFER TO ARCHITECTS DETAILS.

LARGE PEBBLES / BALAST

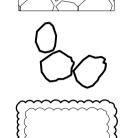


SANDSTONE OULDERS

PROPOSED GARDEN AREAS

CONCRETE SLEEPER WALLS WITH TIMBER SEAT TOP

HDG FLATBAR EDGING

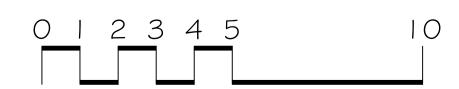


office. 16/303 pacific highway nsw 2070 lindfield postal. 25 bent street nsw 2070 lindfield ph 9416 4290 fax 9416 4735 A.C.N 097 328 580 email iila@netspace.net.au

date March 2024 job.dwg no. 143.24(23)/346'A designed by



PLANT MATERIAL

TREES

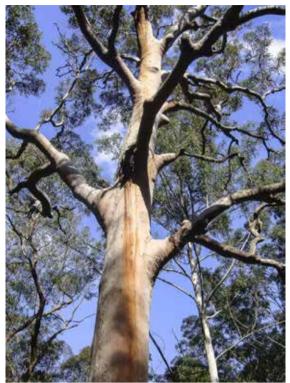

Angophora costata **Smooth Barked Apple**



Banksia serrata **Old Man Banksia**



Dicksonia antarctica Soft Tree Fern



Aspidistra elatior Cast Iron Plant



Dianella caerulea **Paroo Lily**



Dianella revoluta 'Little Rev' Little Rev Dianella



Hardenbergia violacea Native Sarsparilla

LANDSCAPE MATERIALS



Coloured concrete







Α



SHRUBS



Acmena smithii `Allyn Magic' **Dwarf Lilli Pilli**



Buxus microphylla var. japonica **Japanese Box**



Murraya paniculata **Orange Jasmine**



Philodendron 'Congo' Congo Philodendron



Liriope 'Just Right' **Turf Lily**



Lomandra longifolia 'Tanika' Tanika Lomandra



Lomandra 'Seascape' Seascape Lomandra



Concrete sleeper and timber seat wall



Rock garden

St Mary's Catholic Primary School MATERIALS PALETTE







office. 16/303 pacific highway lindfield nsw 2070 postal. 25 bent street . lindfield nsw 2070 ph 9416 4290 fax 9416 4735 A.C.N 097 328 580 email ijla@netspace.net.au

date March 2024 job.dwg no. 143.24(23)/347'A' FIVE/FIVE designed by IJ

