

REV	DATE	DESCRIPTION	INITIAL	APPR
A	27/10/23	PRELIMINARY ISSUE	PC	RF



**hdb**  
TownPlanning & Design  
1st Floor, 44 Church Street, PO Box 40, MAITLAND NSW 2320  
P: (02) 4933 6692 F: (02) 4933 6693  
E: admin@hdb.com.au W: www.hdb.com.au  
ABN 35 078 017 508

© COPYRIGHT 2022 - HUNTER DEVELOPMENT BROKERAGE PTY LTD  
All rights reserved. Hunter Development Brokerage Pty Ltd advises that this document and all information contained therein is protected by copyright under the Australian Copyright Act 1968. Reproduction of this document in part or whole and/or use without the written permission from Hunter Development Brokerage Pty Ltd constitutes a breach of copyright. The document may only be used for the purposes for which it was commissioned and in accordance with the Terms of Engagement for the commission. Any reference to the document must include the document in its entirety and also include reference to Hunter Development Brokerage Pty Ltd.

SURVEY BY:	CLIENT
DATUM:	CLEAN ENERGY TRANSFER FUND PTY LTD
REDUCED LEVEL:	
ORIGIN OF LEVELS:	
CONTOUR INTERVAL:	
DESIGNED: R.F.	DRAWN: S.B.
CHECKED: R.F.	APPROVED: R.F.


PLAN:	LONGITUDINAL SECTION:	CROSS SECTION:
1:200 (A1) / 1:400 (A3)	HORIZ. N/A VERT. N/A	HORIZ. N/A VERT. N/A

PROJECT
PROPOSED BATTERY ENERGY STORAGE SYSTEM
LOT 51 DP 776564
981 NEW ENGLAND HIGHWAY ABERDEEN 2336
DRAWING TITLE
COMPOUND - SITE DETAIL - LAYOUT PLAN
SHEET 1 OF 9 SHEETS


HDB Job No	REVISION
23086	A
DWG No	
23086[SD] - 1	
CONCEPT NOT FOR CONSTRUCTION	
4 2 0 4 8 12 1:200 (A1) / 1:400 (A3)	





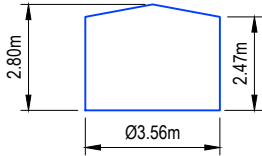

METAL WATER  
TANK TYPICAL  
DETAIL  
SCALE 1:200 @ A3

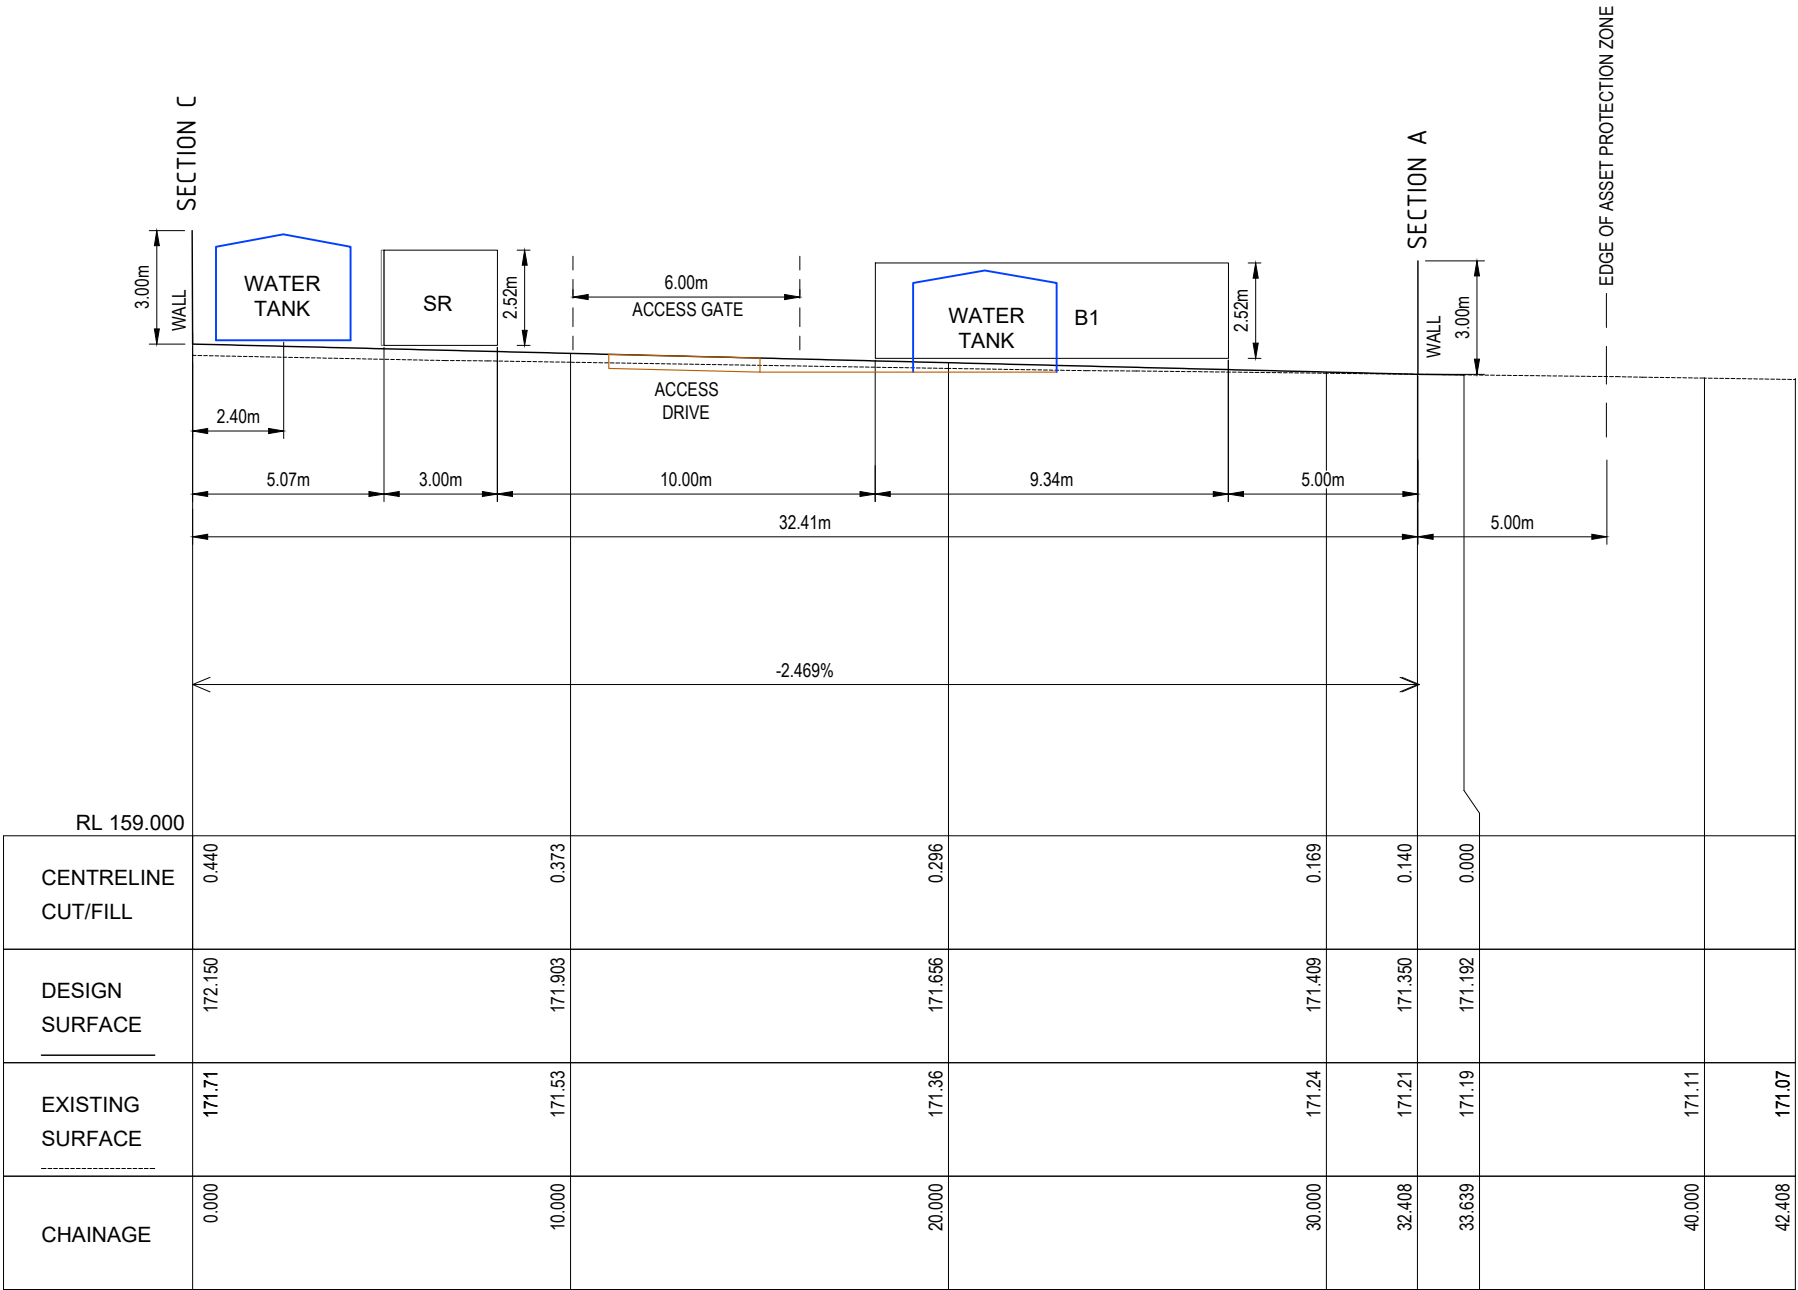

ELEVATION B-1  
SCALE H 1:200, V 1:200 @ A3

NOTE:  
THE WALL HAS BEEN EXCLUDED  
FROM THE ELEVATIONS FOR CLARITY

A	27/10/23	PRELIMINARY ISSUE	P.C	R.F	
REV	DATE	DESCRIPTION	INITIAL	APPR	





TownPlanning & Design

1st Floor, 44 Church Street, PO Box 40, MAITLAND NSW 2320

P: (02) 4933 6682 F: (02) 4933 6683  
E: admin@hdb.com.au W: www.hdb.com.au  
ABN 35 078 017 508

© COPYRIGHT 2022 - HUNTER DEVELOPMENT BROKERAGE PTY LTD  
All rights reserved. Hunter Development Brokerage Pty Ltd advises that this document and all information contained therein is protected by copyright under the Australian Copyright Act 1968. Reproduction of this document in part or whole and/or use without the written permission from Hunter Development Brokerage Pty Ltd constitutes a breach of copyright. The document may only be used for the purposes for which it was commissioned and in accordance with the Terms of Engagement for the commission. Any reference to the document must include the document in its entirety and also include reference to Hunter Development Brokerage Pty Ltd.

SURVEY BY:	
DATUM:	
REDUCED LEVEL:	
ORIGIN OF LEVELS:	
CONTOUR INTERVAL:	
DESIGNED: R.F	DRAWN: S.B
CHECKED: R.F	APPROVED: R.F.


CLIENT  
CLEAN ENERGY TRANSFER  
FUND PTY LTD

PLAN:	LONGITUDINAL SECTION:	CROSS SECTION:
1:200 (A1) / 1:400 (A3)	HORIZ: N/A VERT: N/A	HORIZ: N/A VERT: N/A


PROJECT  
PROPOSED BATTERY ENERGY STORAGE SYSTEM  
LOT 51 DP 776564  
981 NEW ENGLAND HIGHWAY ABERDEEN 2336

DRAWING TITLE  
ELEVATIONS

SHEET 4 OF 9 SHEETS

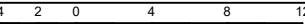
HDB Job No 23086	REVISION B
DWG No 23086(SD) - 4	
<p>CONCEPT NOT FOR CONSTRUCTION</p>  <p>1:200 (A1) / 1:400 (A3)</p>	

SCALE 1:200 @ A3

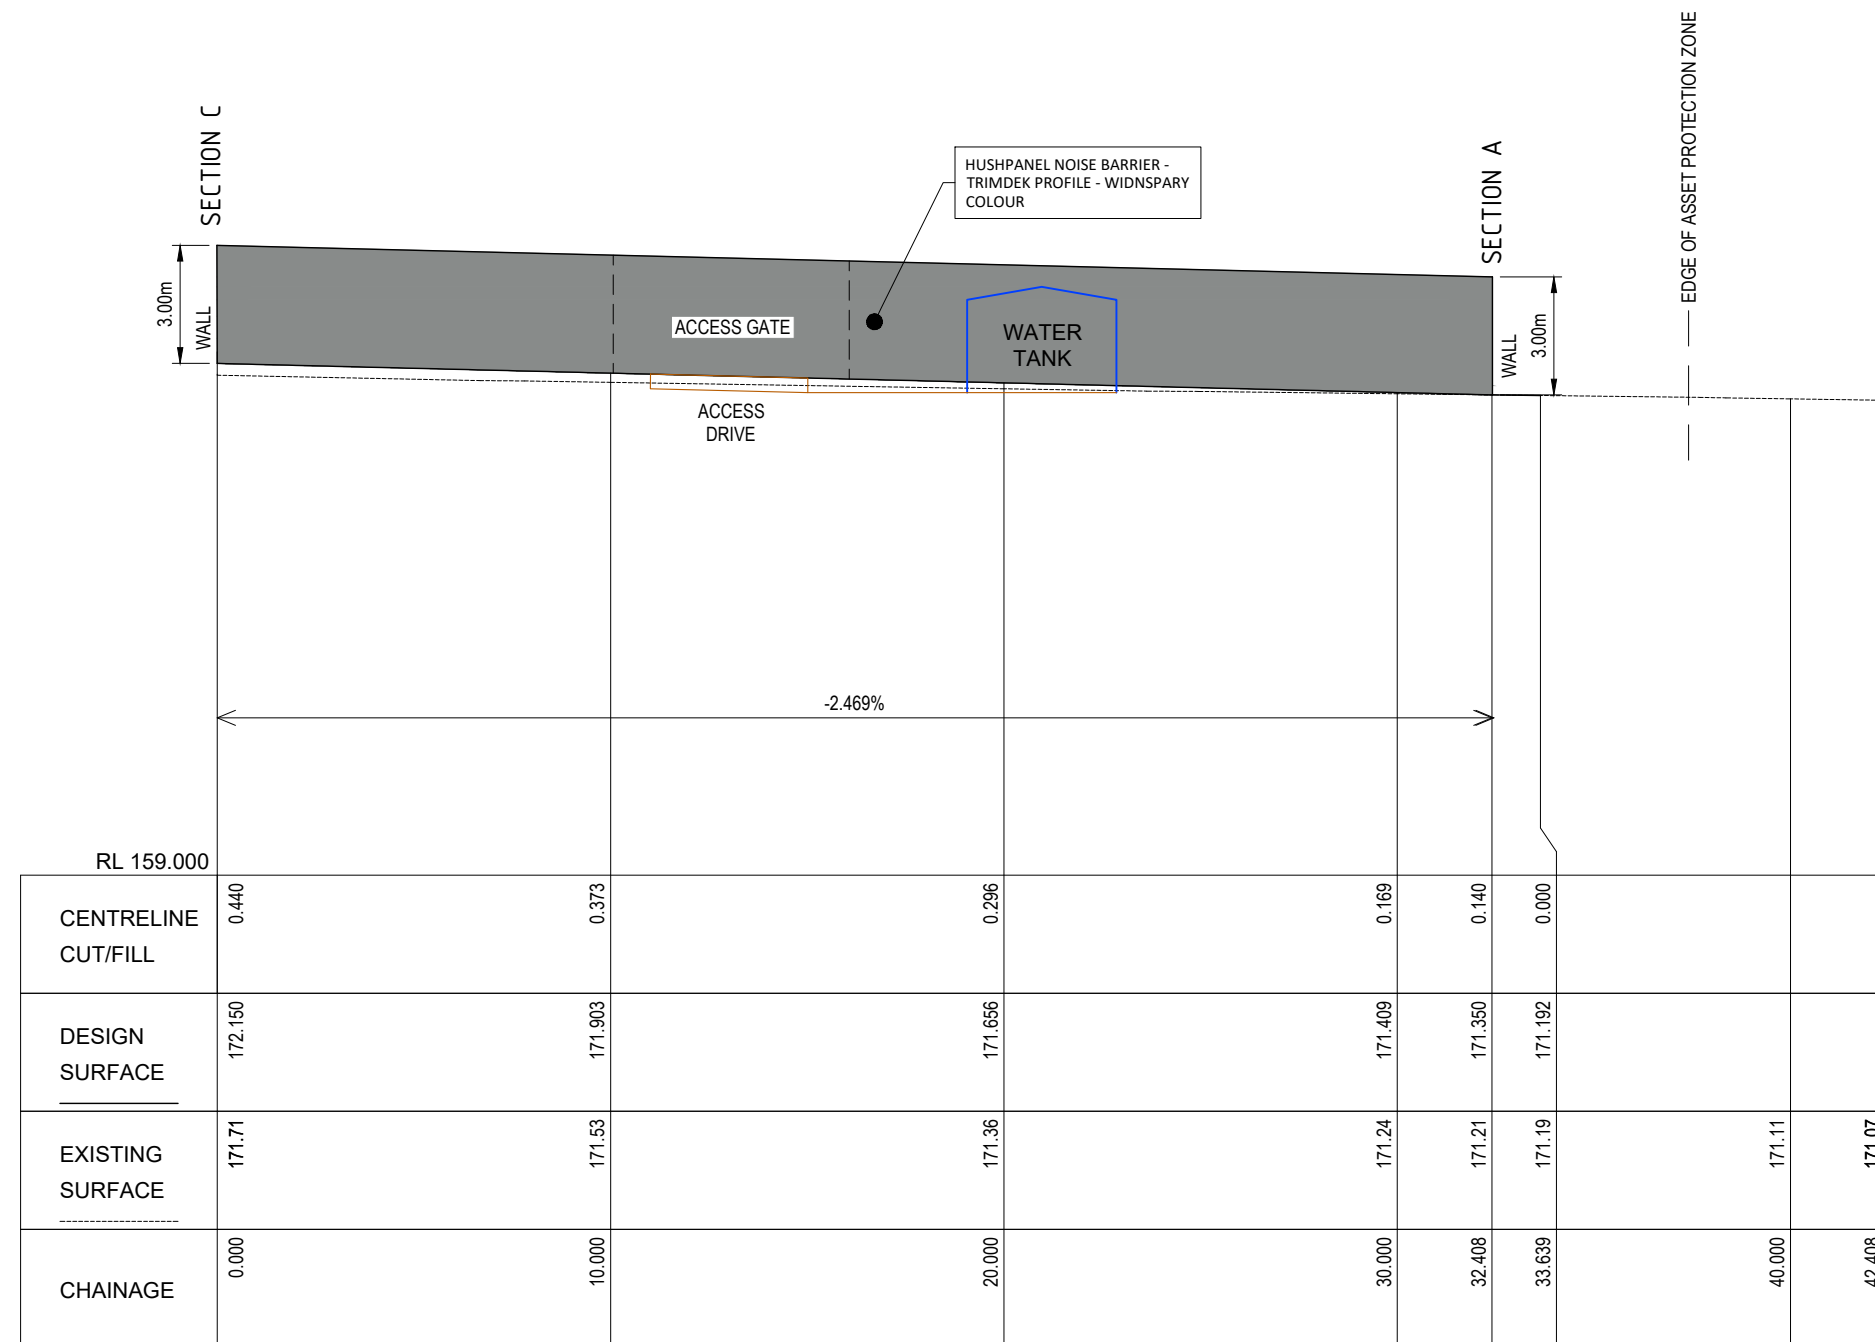


SCALE H 1:200, V 1:200 @ A3

[illegible]

 

NOTE:  
THE FENCE HAS BEEN EXCLUDED  
FROM THE ELEVATIONS FOR CLARITY

J:\2023\23086 - BATTERY STORAGE, 981 NEW ENGLAND HIGHWAY, ABERDEEN - SITE 3\DESIGN\ENGINEERING\23086\SD\REV-A.DWG

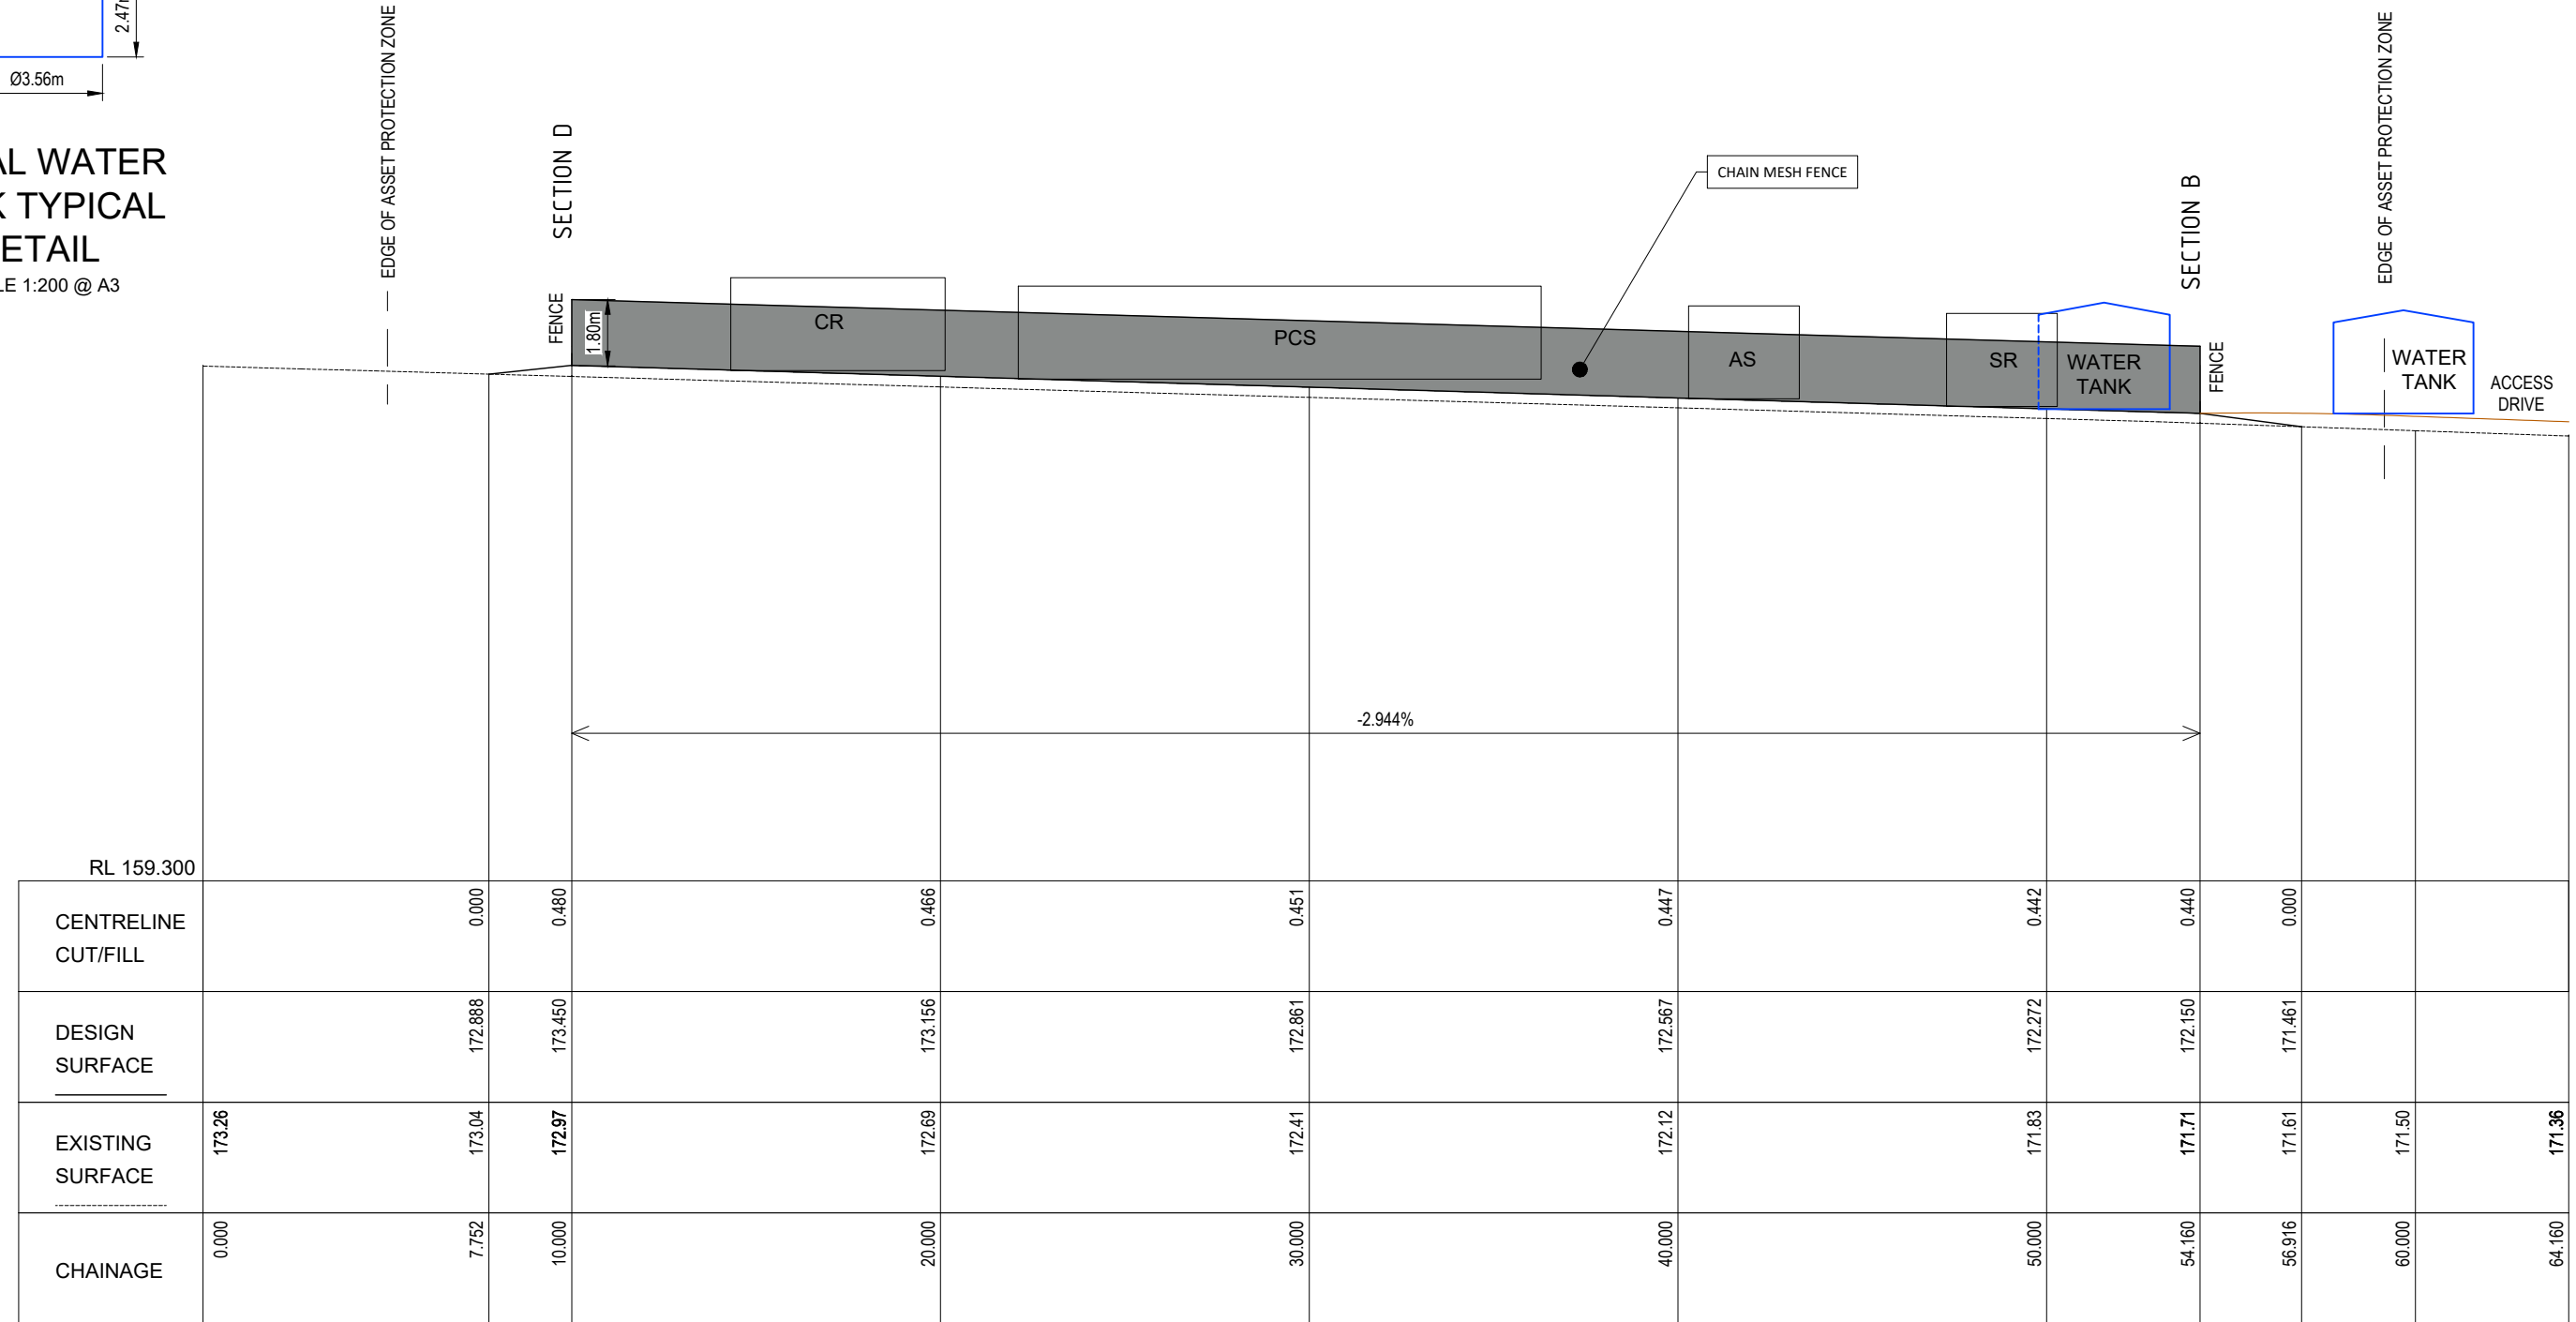


**ELEVATION C-2**  
SCALE H 1:200, V 1:200 @ A3

[illegible]






A3

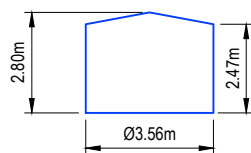

## METAL WATER TANK TYPICAL DETAIL

SCALE 1:200 @ A3

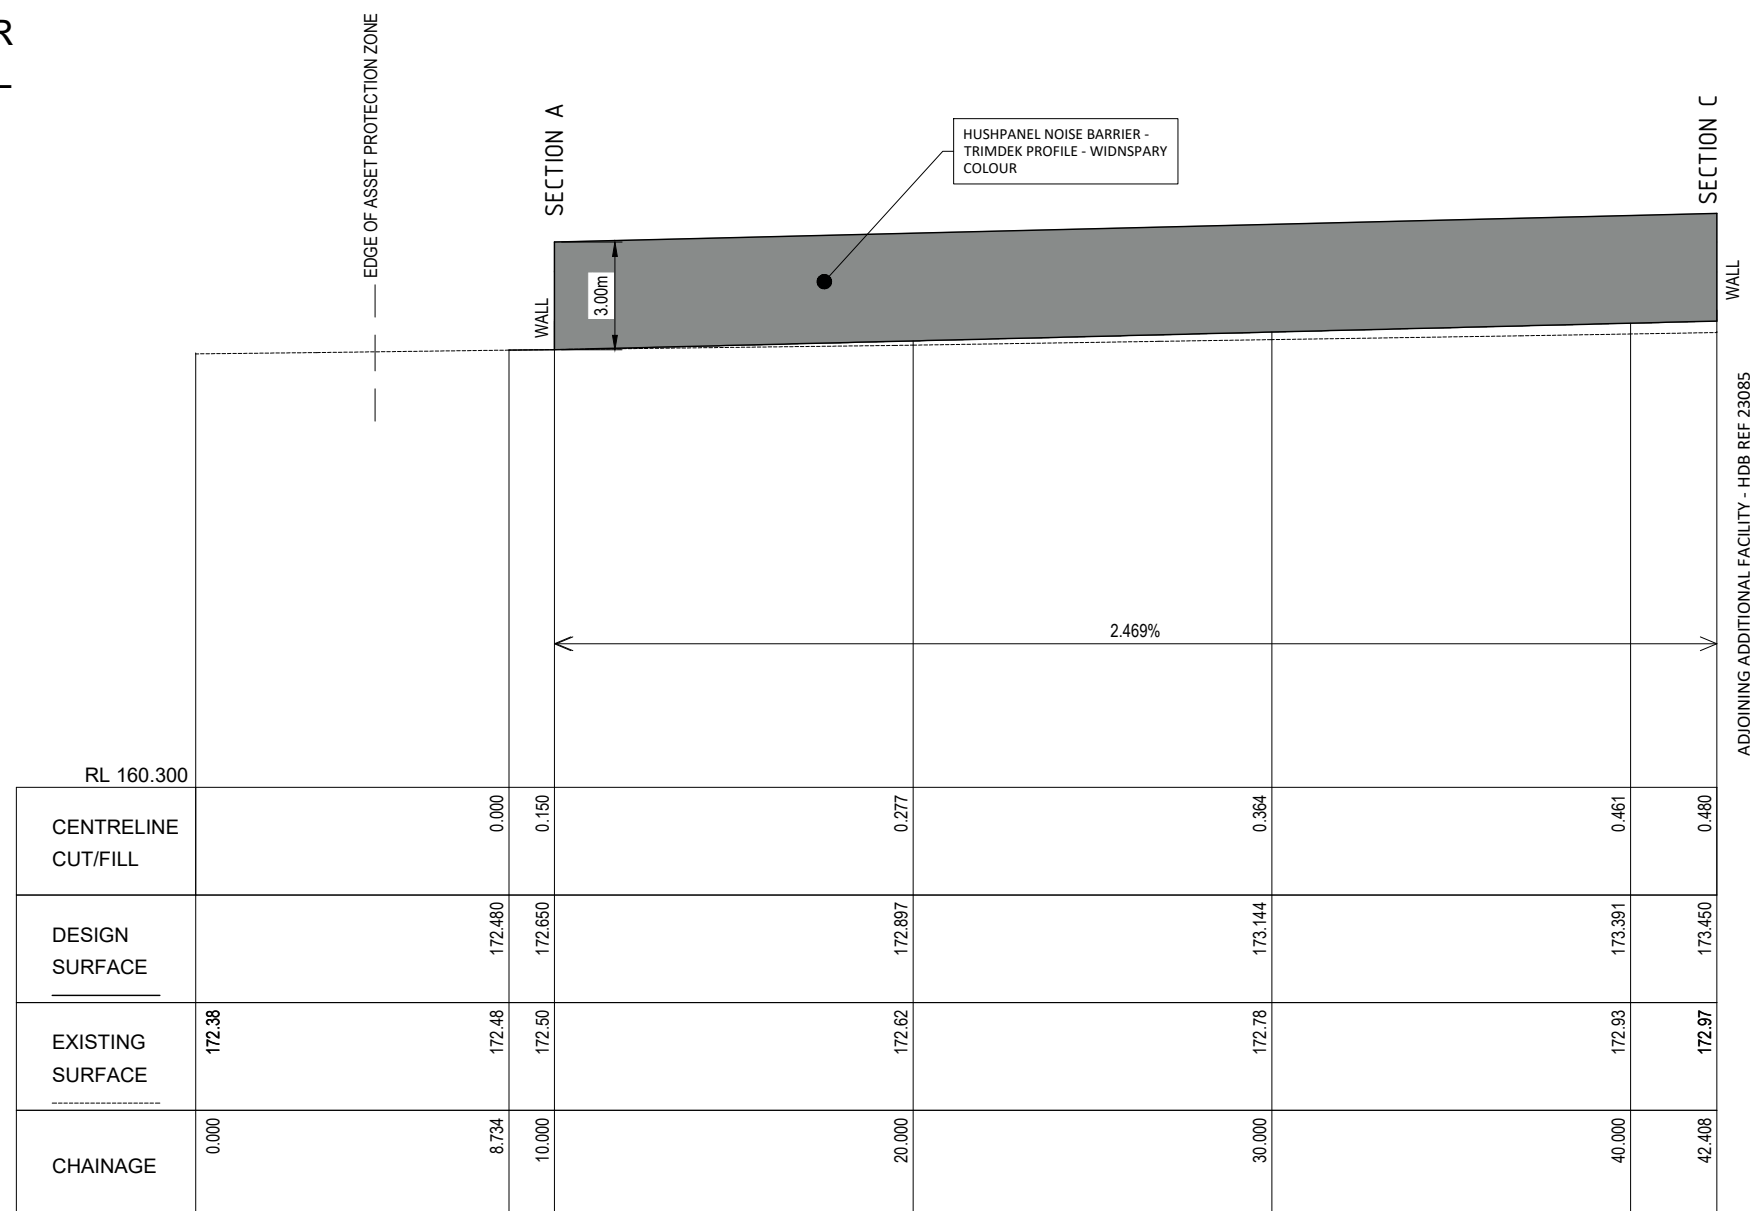

ELEVATION D-2

SCALE H 1:200, V 1:200 @ A3

[illegible]