

LEGEND	
WT	- WATER TANK
SR	- STORAGE ROOM
AS	- AUXILIARY SERVICES
PCS	- POWER CONVERSION SYSTEM
CR	- CONTROL ROOM
B	- BATTERY (LIQUID COOLING ENERGY SYSTEM)

REV	DATE	DESCRIPTION	INITIAL	APPR
A	27/10/23	PRELIMINARY ISSUE	PC	RF





TownPlanning & Design

1st Floor, 44 Church Street, PO Box 40, Maitland NSW 2320

P: (02) 4933 6692 F: (02) 4933 6693

E: admin@hdb.com.au W: www.hdb.com.au

ABN 35 078 017 508

© COPYRIGHT 2022 - HUNTER DEVELOPMENT BROKERAGE PTY LTD


All rights reserved. Hunter Development Brokerage Pty Ltd advises that this document and all information contained therein is protected by copyright under the Australian Copyright Act 1968. Reproduction of this document in part or whole and/or use without the written permission from Hunter Development Brokerage Pty Ltd constitutes a breach of copyright. The document may only be used for the purposes for which it was commissioned and in accordance with the Terms of Engagement for the commission. Any reference to the document must include the document in its entirety and also include reference to Hunter Development Brokerage Pty Ltd.


SURVEY BY:	
DATUM:	
REDUCED LEVEL:	
ORIGIN OF LEVELS:	
CONTOUR INTERVAL:	
DESIGNED: R.F.	DRAWN: S.B.
CHECKED: R.F.	APPROVED: R.F.

CLIENT	
CLEAN ENERGY TRANSFER FUND PTY LTD	
PLAN:	
1:200 (A1) / 1:400 (A3)	
LONGITUDINAL SECTION:	
HORIZ. N/A	CROSS SECTION: N/A
VERT. N/A	

CROSS SECTION:	
HORIZ. N/A	
VERT. N/A	

PROJECT	
PROPOSED BATTERY ENERGY STORAGE SYSTEM	
LOT 51 DP 776564	
981 NEW ENGLAND HIGHWAY ABERDEEN 2336	
DRAWING TITLE	
COMPOUND - SITE DETAIL - LAYOUT PLAN	
SHEET 1 OF 9 SHEETS	

HDB Job No 23085		REVISION A
DWG No 23085(SD) - 1		
CONCEPT NOT FOR CONSTRUCTION		
<div>4204812</div> <div></div> <div>1:200 (A1) / 1:400 (A3)</div>		

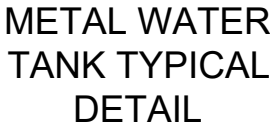

SCALE 1:200 @ A3



SCALE H 1:200, V 1:200 @ A3

NOTE:
THE FENCE HAS BEEN EXCLUDED
FROM THE ELEVATIONS FOR CLARITY

A	27/10/20	PRELIMINARY ISSUE	P.C	R.F
REV	DATE	DESCRIPTION	INITIAL	APPR.



TownPlanning & Design

1st Floor, 44 Church Street, PO Box 40, MAITLAND NSW 2320
P: (02) 4933 6682 F: (02) 4933 6683
E: admin@hdb.com.au W: www.hdb.com.au
ABN 35 078 017 508

© COPYRIGHT 2022 - HUNTER DEVELOPMENT
BROKERAGE PTY LTD

All rights reserved. Hunter Development Brokerage Pty Ltd advises that this document and all information contained therein is protected by copyright under the Australian Copyright Act 1968. Reproduction of this document in part or whole and/or use without the written permission from Hunter Development Brokerage Pty Ltd constitutes a breach of copyright. The document may be used for the purposes for which it was commissioned and in accordance with the Terms of Engagement for the commission. Any reference to the document must include the document in its entirety and also include reference to Hunter Development Brokerage Pty Ltd.

SURVEY BY:	
DATUM :	
REDUCED LEVEL :	
ORIGIN OF LEVELS :	
CONTOUR INTERVAL:	
DESIGNED: R.F	DRAWN: S.B
CHECKED: R.F	APPROVED: R.F.

CLIENT
CLEAN ENERGY TRANSFER
FUND PTY LTD

PLAN:	LONGITUDINAL SECTION :	CROSS SECTION
1:200 (A1) / 1:400 (A3)	HORIZ. N/A	HORIZ. N/A
	VERT. N/A	VERT. N/A

PROJECT
PROPOSED BATTERY ENERGY STORAGE SYSTEM
LOT 51 DP 776564
981 NEW ENGLAND HIGHWAY ABERDEEN 2336


DRAWING TITLE
ELEVATIONS

SHEET 2 OF 9 SHEETS

HDB Job No 23085	REVISION A
---------------------	---------------


DWG No 23085(SD) - 2

CONCEPT
NOT FOR CONSTRUCTION

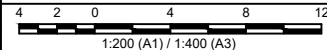


Technical drawing of a roof structure showing a trapezoidal cross-section. The total height is 2.80m, the height of the vertical side is 2.47m, and the base diameter is Ø3.56m.

SCALE 1:200 @ A3

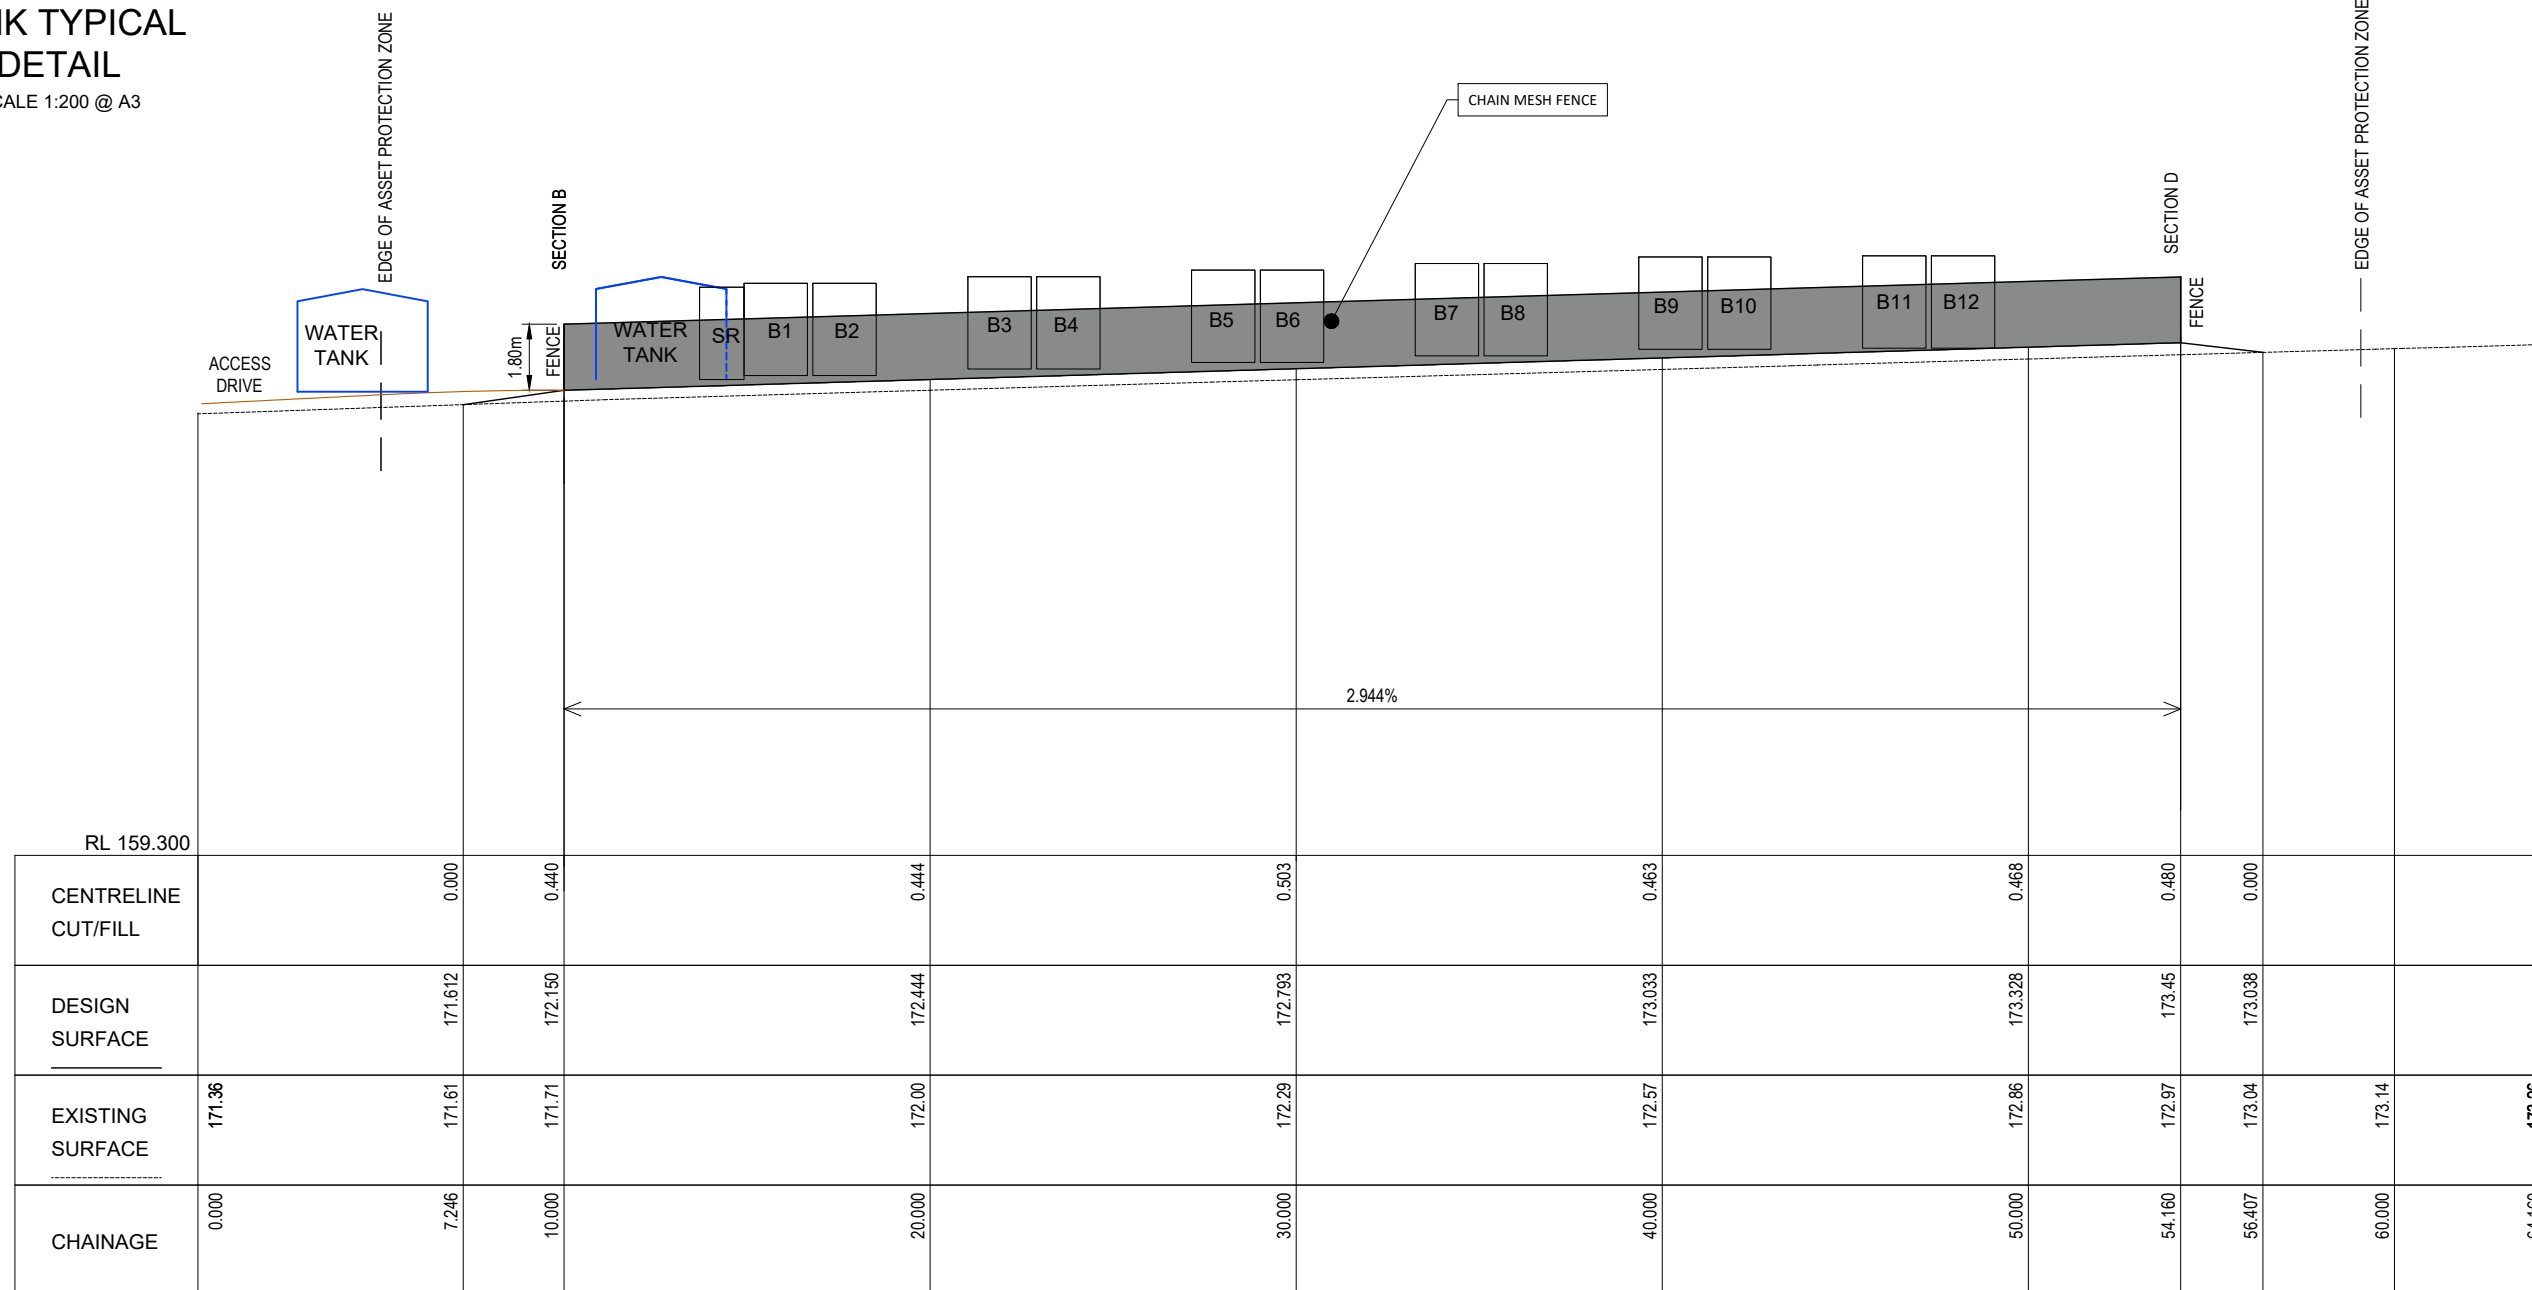


SCALE H 1:200, V 1:200 @ A3

[illegible]

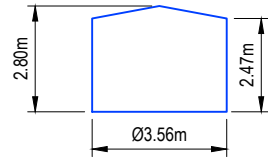

METAL WATER TANK TYPICAL DETAIL

SCALE 1:200 @ A3

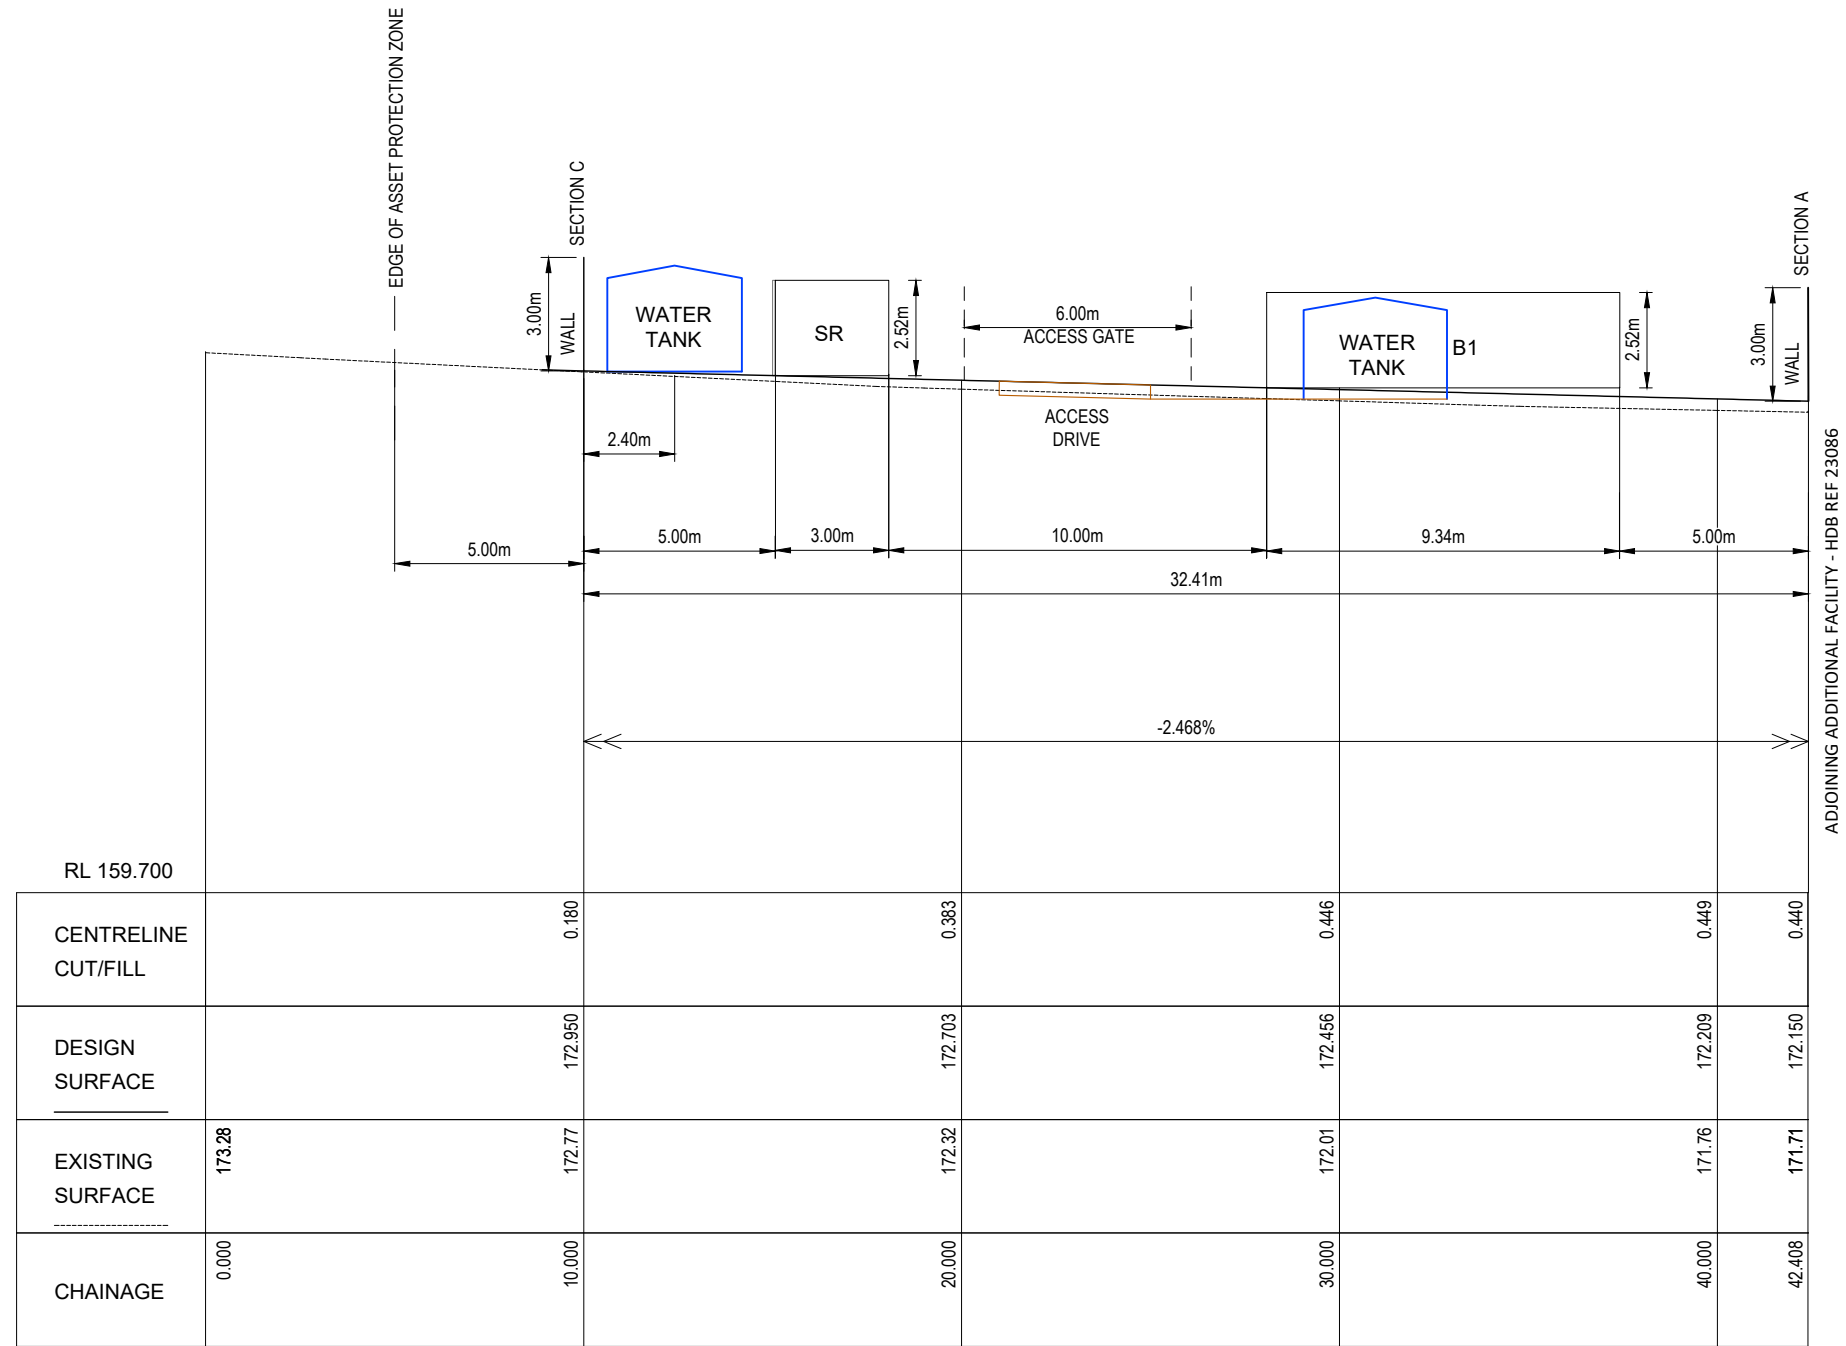


ELEVATION B-1

SCALE H 1:200, V 1:200 @ A3

NOTE:
THE WALL HAS BEEN EXCLUDED FROM
THE ELEVATIONS FOR CLARITY


[illegible]

A3

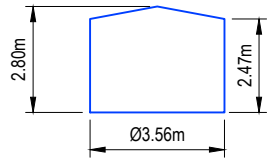

METAL WATER TANK TYPICAL DETAIL


SCALE 1:200 @ A3

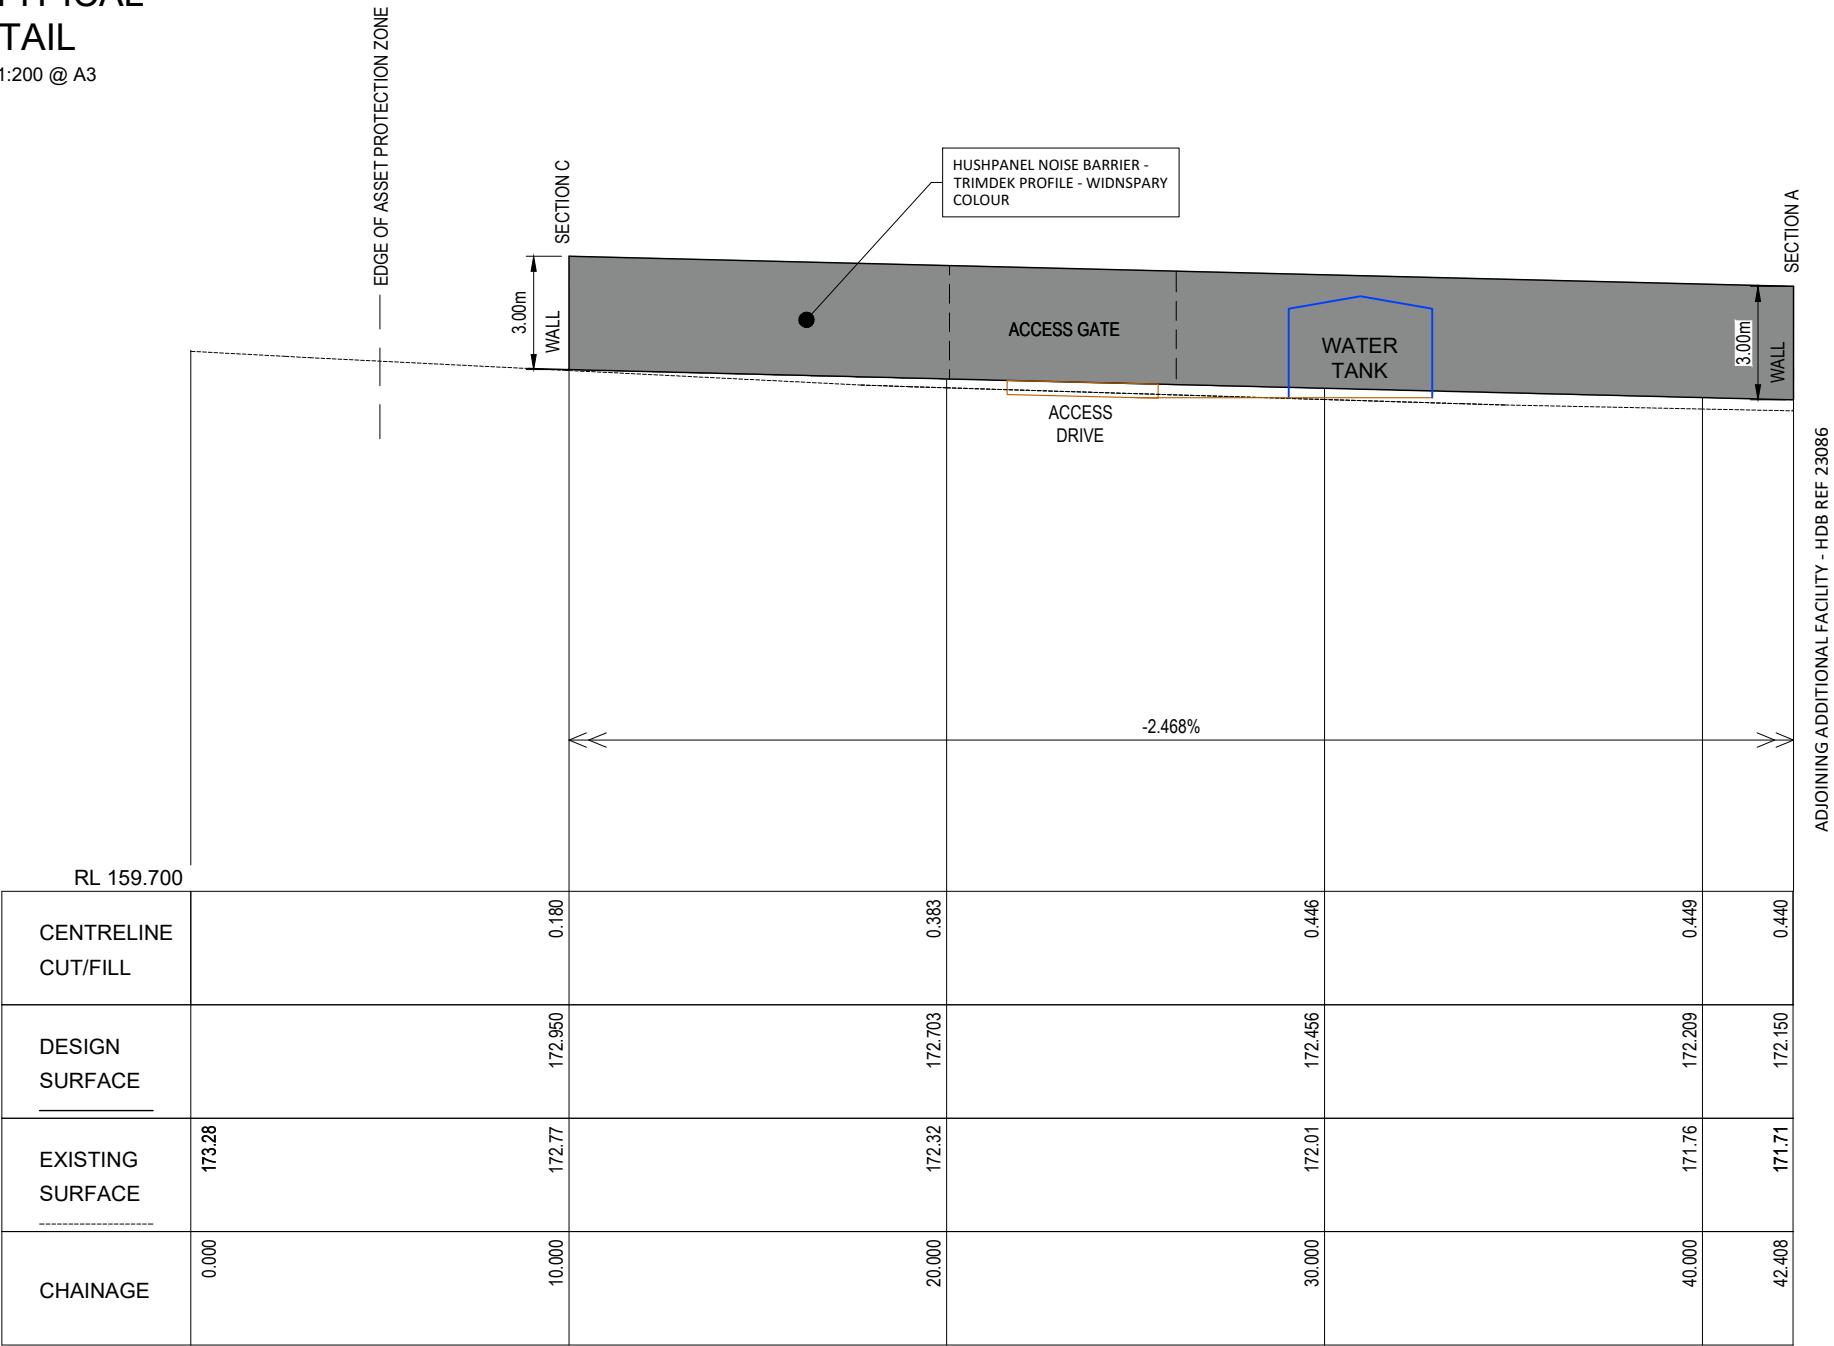


ELEVATION B-2

SCALE H 1:200, V 1:200 @ A3


[illegible]

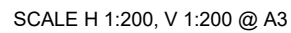

HDB Job No 23085	REVISION A
DWG No 23085(SD) - 6	
CONCEPT NOT FOR CONSTRUCTION	

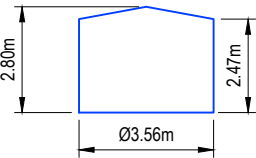

METAL WATER TANK TYPICAL DETAIL
SCALE 1:200 @ A3

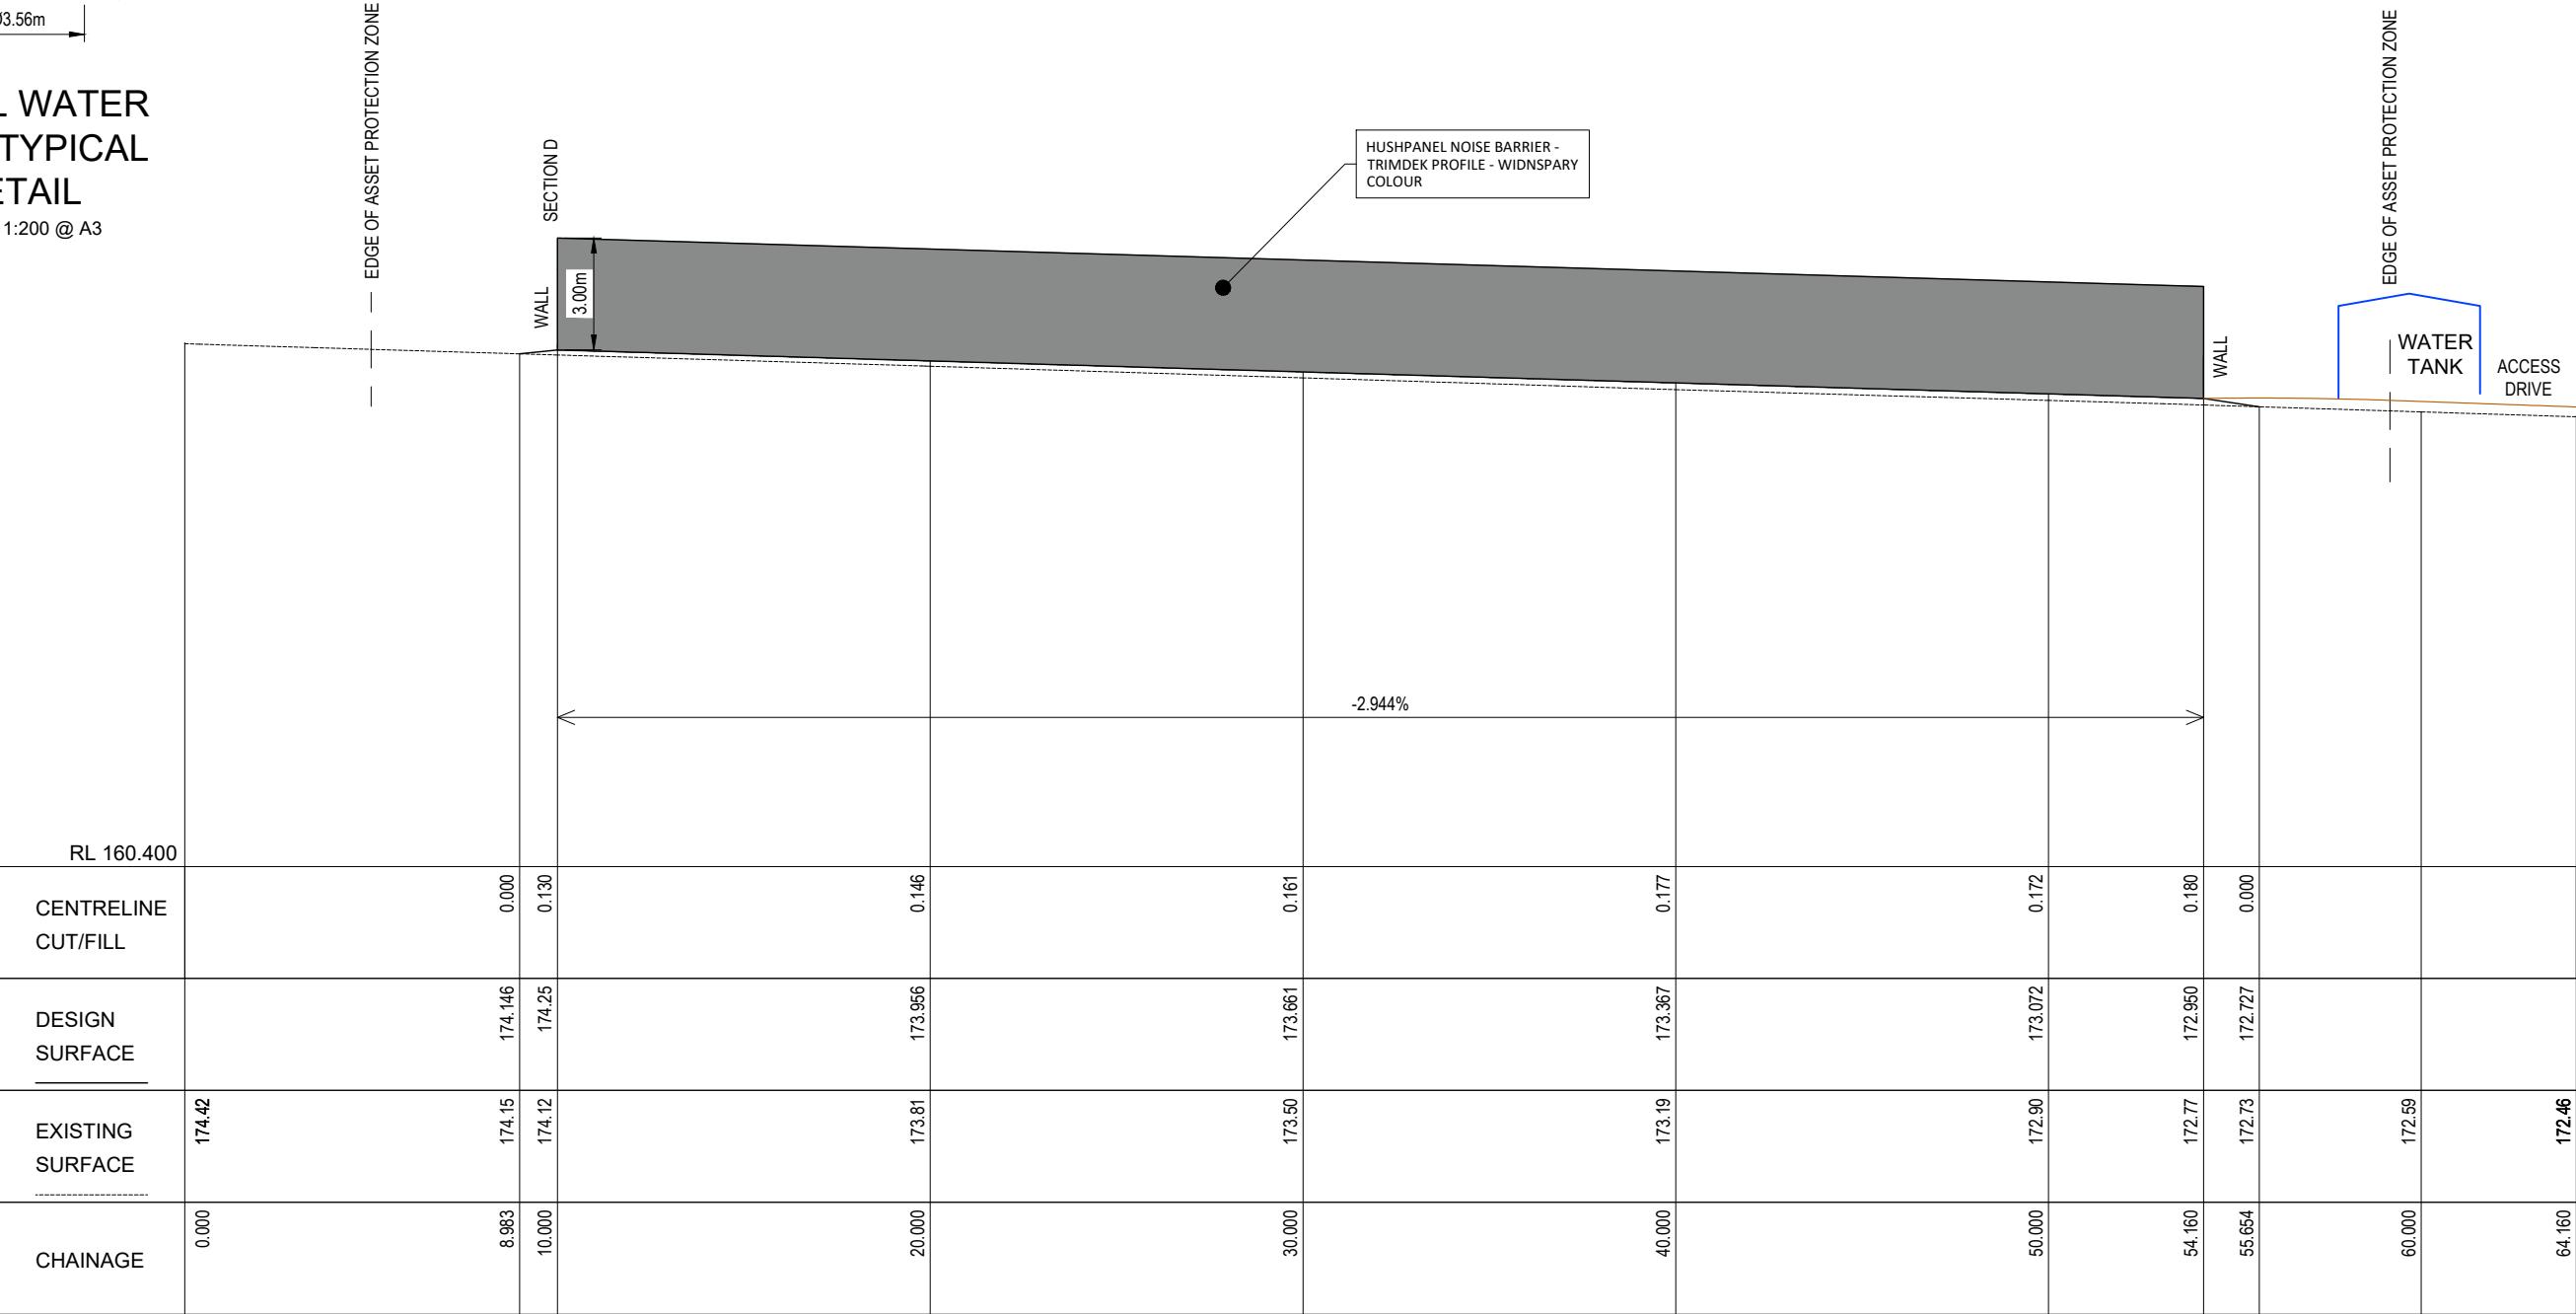

ELEVATION C-2
SCALE H 1:200, V 1:200 @ A3

A	27/10/23	PRELIMINARY ISSUE	PC	R.F.	
REV	DATE	DESCRIPTION	INITIAL	APPR.	





TownPlanning & Design

1st Floor, 44 Church Street, PO Box 40, MAITLAND NSW 2320
P: (02) 4933 6682 F: (02) 4933 6683
E: admin@hdb.com.au W: www.hdb.com.au
ABN 35 078 017 508

© COPYRIGHT 2022 - HUNTER DEVELOPMENT BROKERAGE PTY LTD
All rights reserved. Hunter Development Brokerage Pty Ltd advises that this document and all information contained therein is protected by copyright under the Australian Copyright Act 1968. Reproduction of this document in part or whole and/or use without the written permission from Hunter Development Brokerage Pty Ltd constitutes a breach of copyright. The document may only be used for the purposes for which it was commissioned and in accordance with the Terms of Engagement for the commission. Any reference to the document must include the document in its entirety and also include reference to Hunter Development Brokerage Pty Ltd.

SURVEY BY:	
DATUM:	
REDUCED LEVEL:	
ORIGIN OF LEVELS:	
CONTOUR INTERVAL:	
DESIGNED: R.F.	DRAWN: S.B.
CHECKED: R.F.	APPROVED: R.F.

CLIENT	
CLEAN ENERGY TRANSFER FUND PTY LTD	
PLAN:	LONGITUDINAL SECTION:
1:200 (A1) / 1:400 (A3)	HORIZ. N/A VERT. N/A

CROSS SECTION:
HORIZ. N/A VERT. N/A

PROJECT
PROPOSED BATTERY ENERGY STORAGE SYSTEM
LOT 51 DP 776564
981 NEW ENGLAND HIGHWAY ABERDEEN 2336

DRAWING TITLE
ELEVATIONS

SHEET 7 OF 9 SHEETS

HDB Job No
23085


DWG No
23085(SD) - 7

CONCEPT
NOT FOR CONSTRUCTION

4 2 0 4 8 12
1:200 (A1) / 1:400 (A3)

METAL WATER TANK TYPICAL DETAIL

SCALE 1:200 @ A3

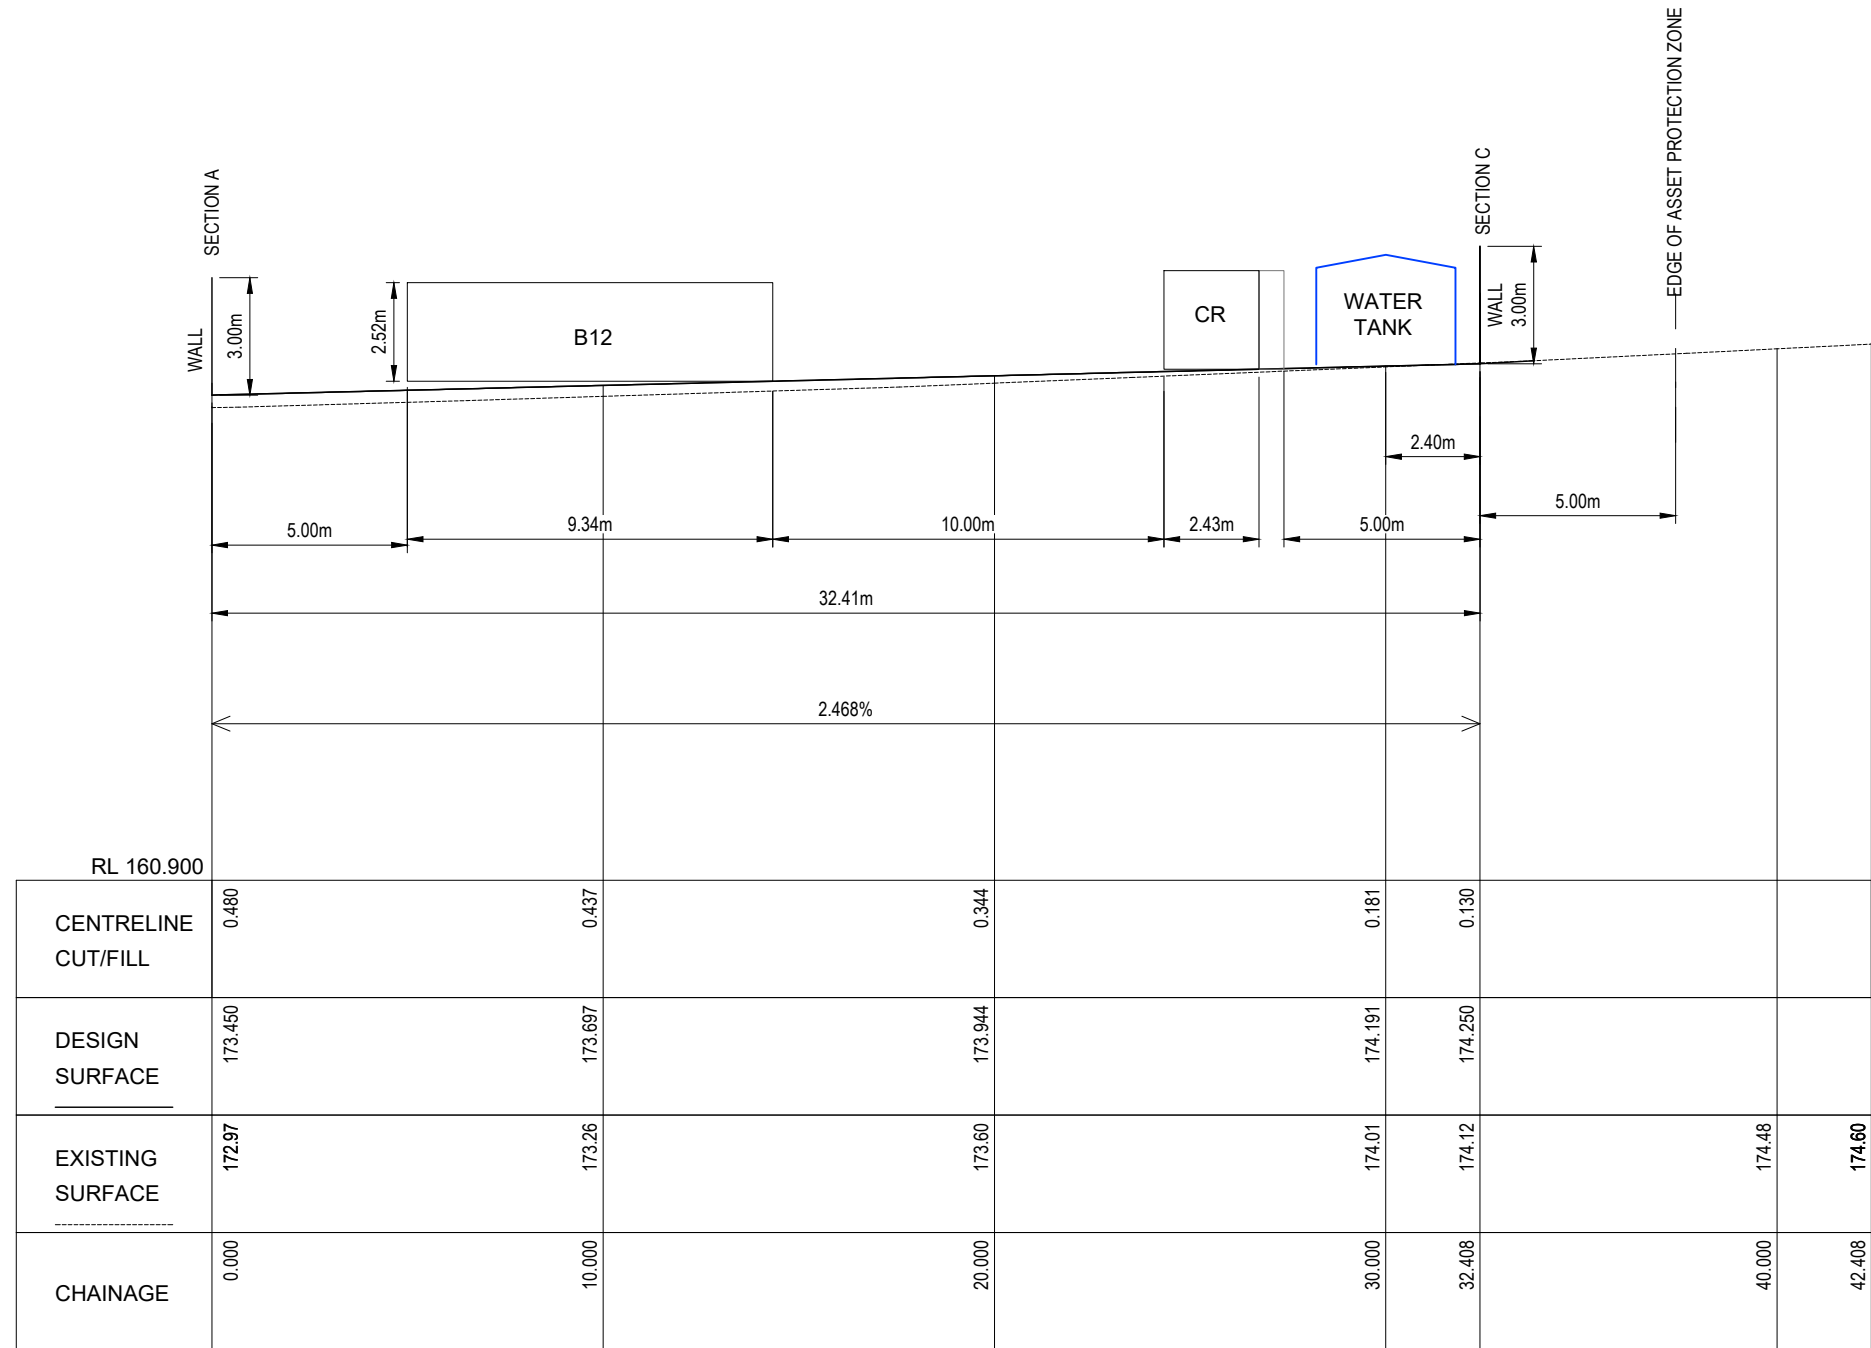


ELEVATION D-1

SCALE H 1:200, V 1:200 @ A3


NOTE:
THE FENCE HAS BEEN EXCLUDED
FROM THE ELEVATIONS FOR

[illegible]

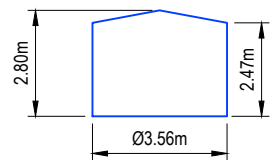

METAL WATER TANK TYPICAL DETAIL

SCALE 1:200 @ A3

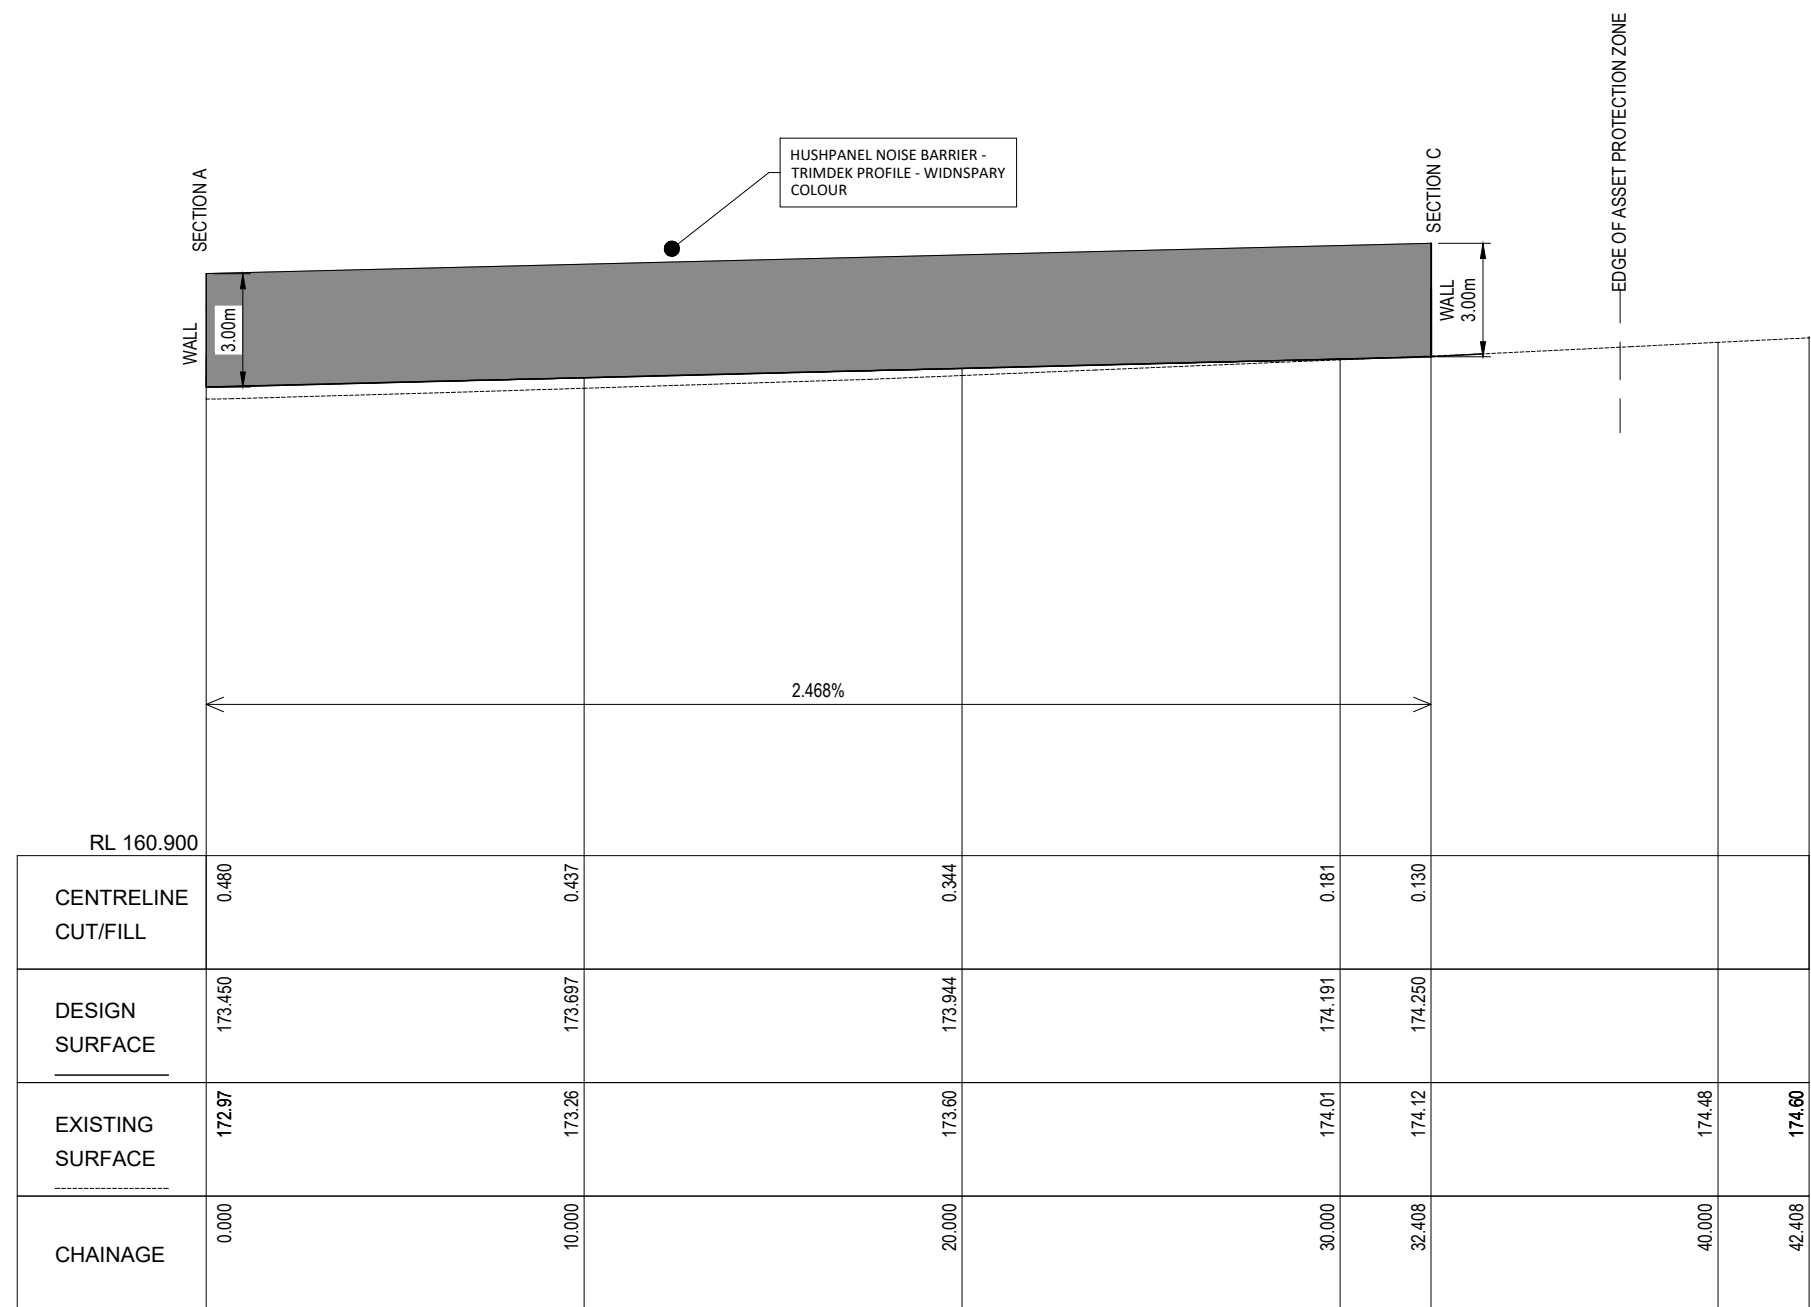

ELEVATION D-1

SCALE H 1:200, V 1:200 @ A3

A	27/10/23	PRELIMINARY ISSUE	P.C	R.F
REV	DATE	DESCRIPTION	INITIAL	APPR.



TownPlanning & Design
1st Floor, 44 Church Street, PO Box 40, MAITLAND NSW 2320
P: (02) 4933 6682 F: (02) 4933 6683
E: admin@hdb.com.au W: www.hdb.com.au
ABN 35 078 017 508

© COPYRIGHT 2022 - HUNTER DEVELOPMENT
BROKERAGE PTY LTD

All rights reserved. Hunter Development Brokerage Pty Ltd advises that this document and all information contained therein is protected by copyright under the Australian Copyright Act 1968. Reproduction of this document in part or whole and/or use without the written permission from Hunter Development Brokerage Pty Ltd constitutes a breach of copyright. The document may only be used for purposes for which it was commissioned and in accordance with the Terms of Engagement for the commission. Any reference to the document must include the document in its entirety and also include reference to Hunter Development Brokerage Pty Ltd.

SURVEY BY:	
DATUM :	
REDUCED LEVEL :	
ORIGIN OF LEVELS :	
CONTOUR INTERVAL:	
DESIGNED: R.F	DRAWN: S.B
CHECKED: R.F	APPROVED: R.F.

CLIENT
CLEAN ENERGY TRANSFER
FUND PTY LTD

PLAN:	LONGITUDINAL SECTION :	CROSS SECTION
1:200 (A1) / 1:400 (A3)	HORIZ. N/A	HORIZ. N/A
	VERT. N/A	VERT. N/A

PROJECT	PROPOSED BATTERY ENERGY STORAGE SYSTEM LOT 51 DP 776564 981 NEW ENGLAND HIGHWAY ABERDEEN 2336
DRAWING TITLE	ELEVATIONS

SHEET 9 OF 9 SHEETS

HDB Job No 23085	REVISION A
----------------------------	----------------------

DWG No	23085(SD) - 9
--------	---------------

CONCEPT
NOT FOR CONSTRUCTION

4 2 0 4 8 12
1:200 (A1) / 1:400 (A3)