

THIS DRAFT SUBDIVISION PLAN IS FOR INFORMATION ONLY. FINAL BOUNDARY LOCATIONS AND DIMENSIONS WILL BE FINALISED BY A REGISTERED SURVEYOR


EXISTING BOUNDARY / NEIGHBOURING BOUNDARY

 PROPOSED BOUNDARY


EXISTING EASEMENT / RIGHT OF CARRIAGEWAY

----- PROPOSED EASEMENT / RIGHT OF CARRIAGEWAY

--- BOUNDARIES TO BE REMOVED

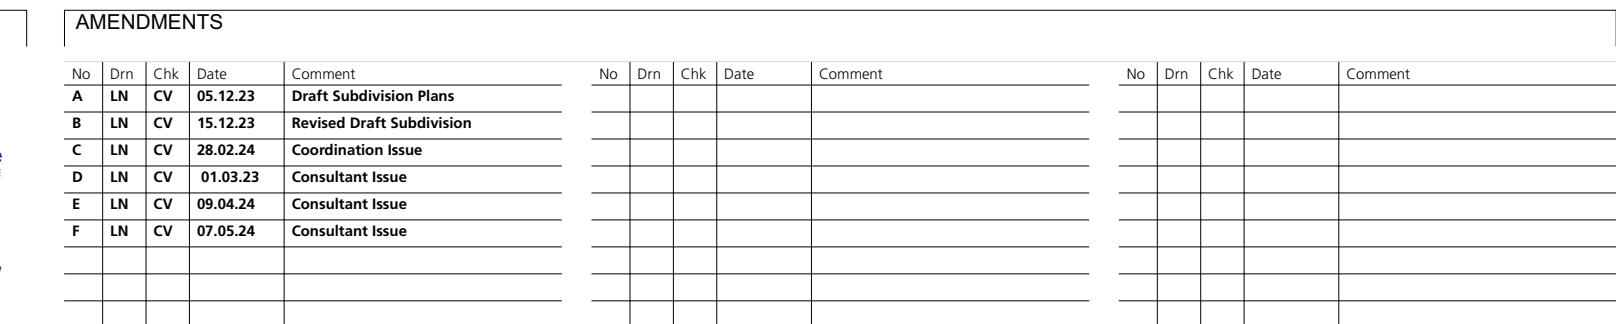

1. Dimensions are in millimetres unless otherwise shown.
2. Work to given dimensions. Do not scale from drawing
3. Check all dimensions on site prior to construction and fabrication.
4. Bring any discrepancies to the attention of the proprietor & architect.

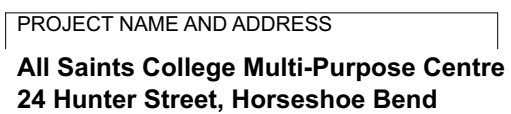Catholic Diocese Maitland-Newcastle

DRAWN	APPROVED
-------	----------


LN CV

DRAWING TITLE

Proposed Draft Subdivision Plan

PROJECT NO.	DRAWING NO.	REV.
-------------	-------------	------

4367 WD1007 F

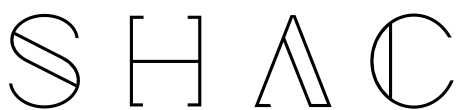

T +61 2 4961 5888

F +61 2 4962 2577
E info@shac.com.au

224 Maitland Road

Islington NSW 2290
Australia

Nominated Architect

Justin Hamilton (6160)
ABN 32 131 584 846

PROJECT MANA

PRINCIPLE
T 0418 492 617

CIVIL/STRUCTURAL/

MECHANICAL
NORTHROP
T (02) 4943 1777



ELECTRICAL

ELECTRICAL PROJECT:
AUSTRALIA
T (02) 4967 5999



HYDRAULIC

McCALLUM PFCA
T (02) 4946 2633



LANDSCAPE

MOIR
T (02) 4965 3501



CLIENT

DIOCESE OF MAITLAND
 NEWCASTLE
 T (02) 4979 1200