




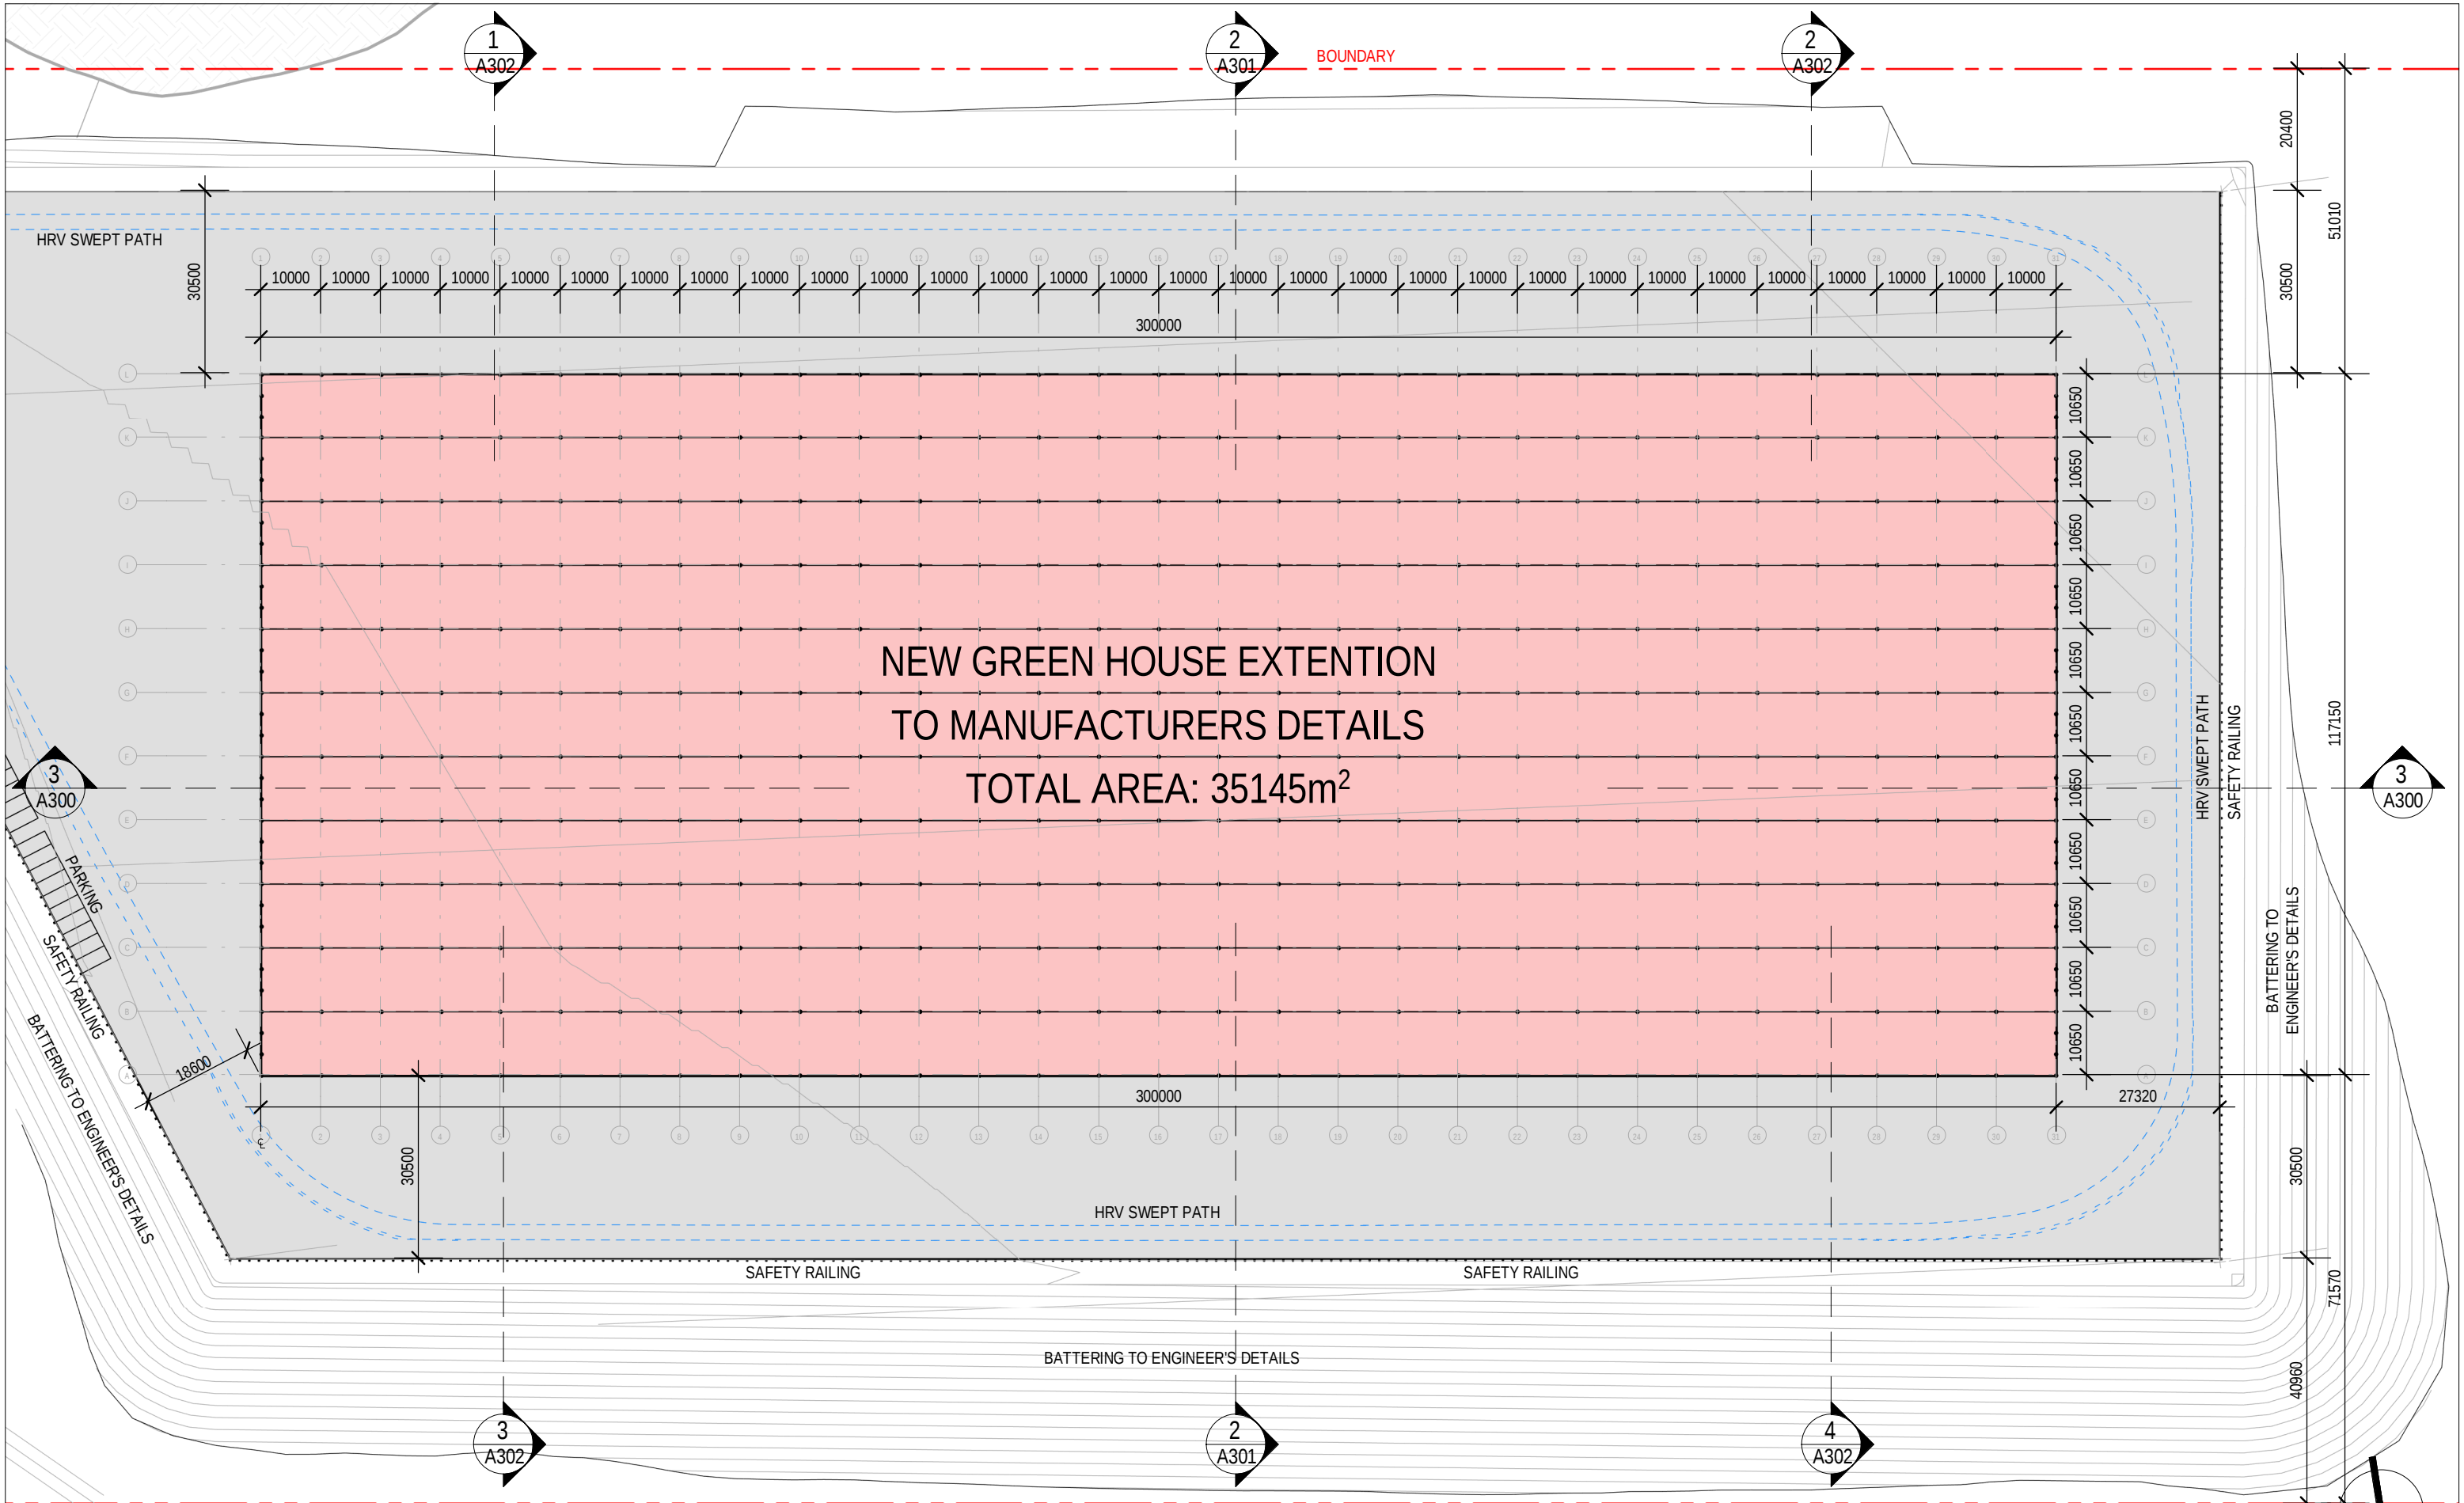


1 FLOOR PLAN - GREENHOUSE
A200 1: 1000

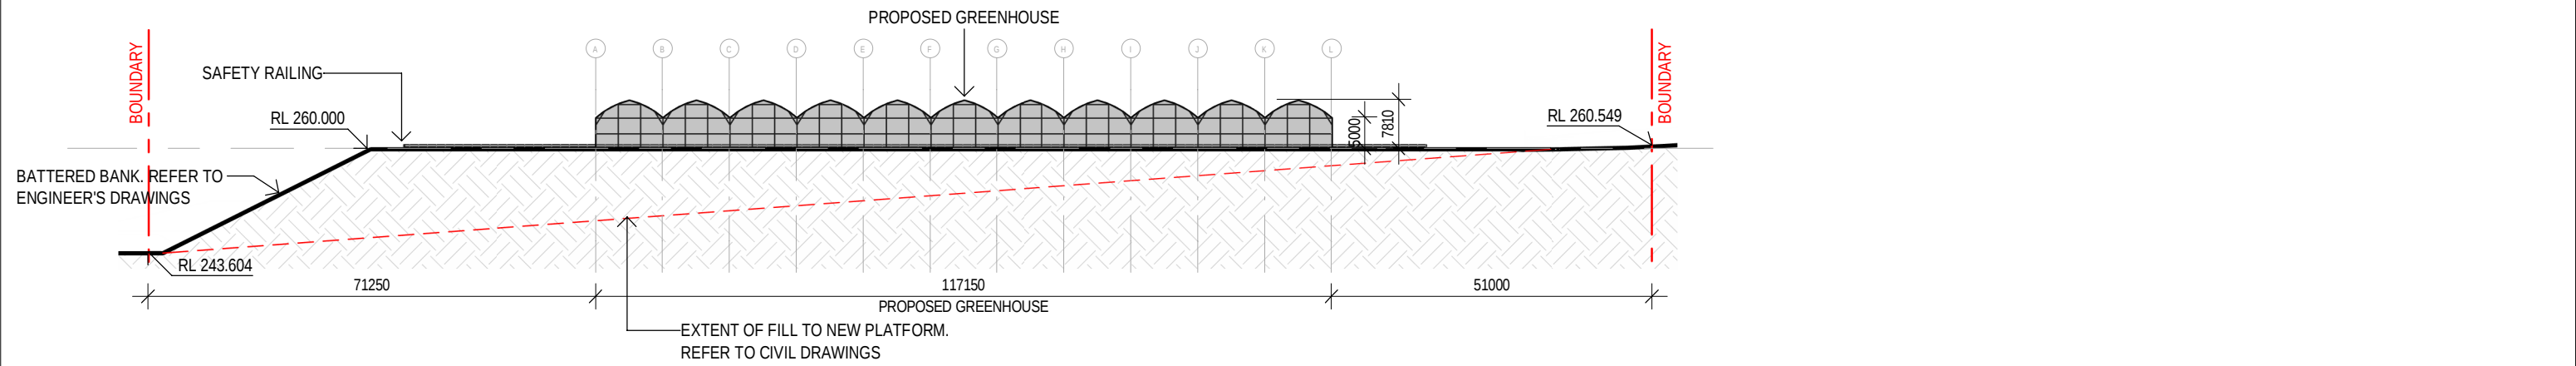


1 GREENHOUSE - EAST ELEVATION
A101 1 : 1000

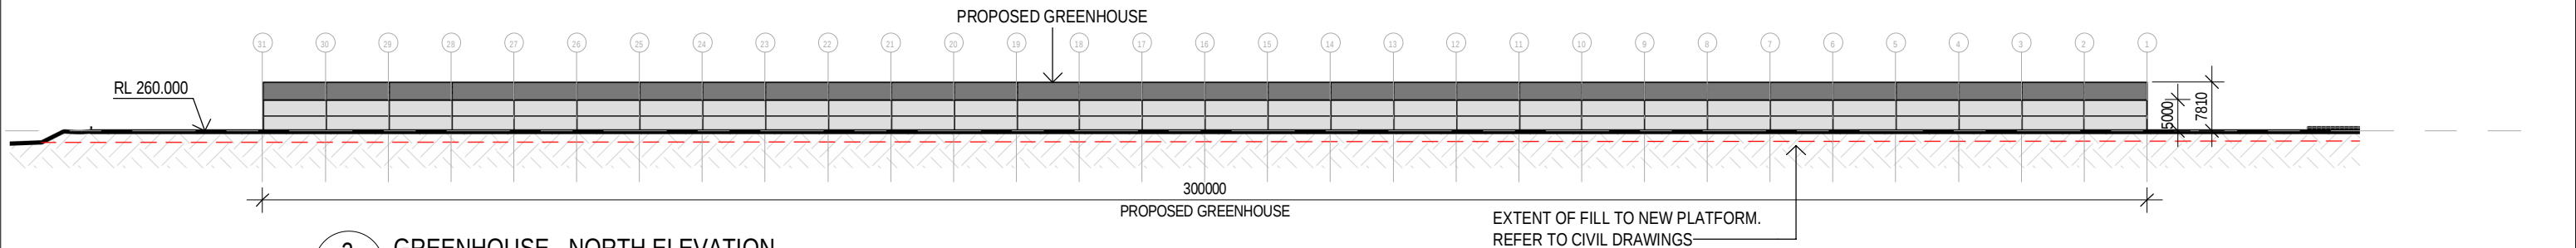


2 GREENHOUSE - NORTH ELEVATION
A101 1 : 1000

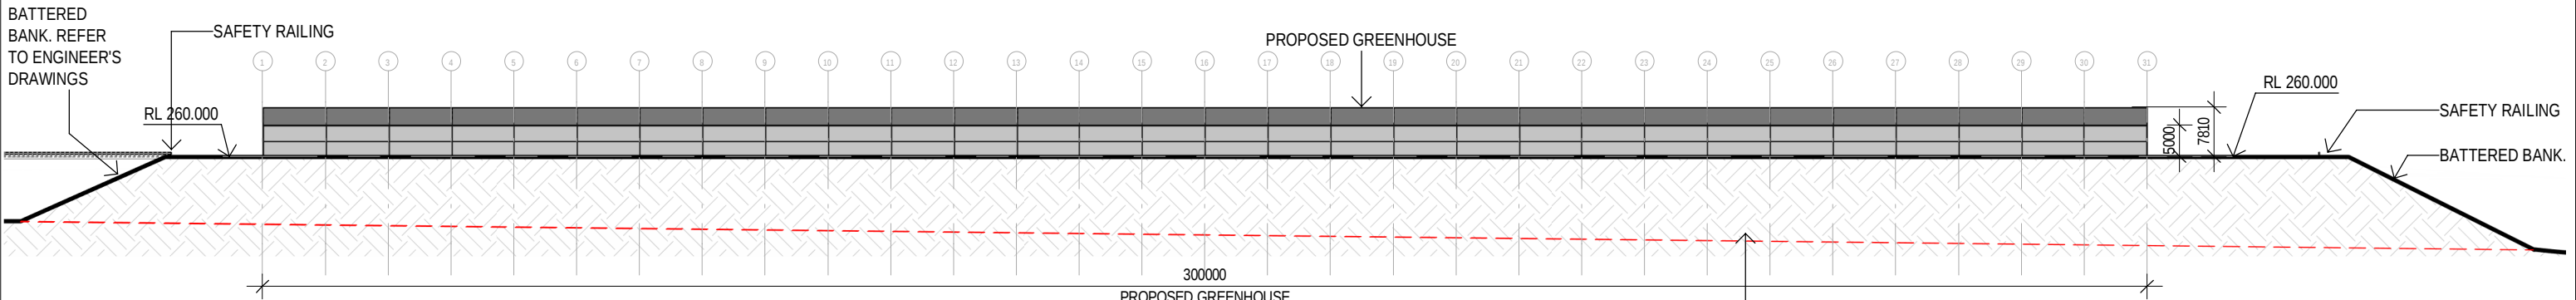


3 GREENHOUSE - SOUTH ELEVATION
A101 1 : 1000

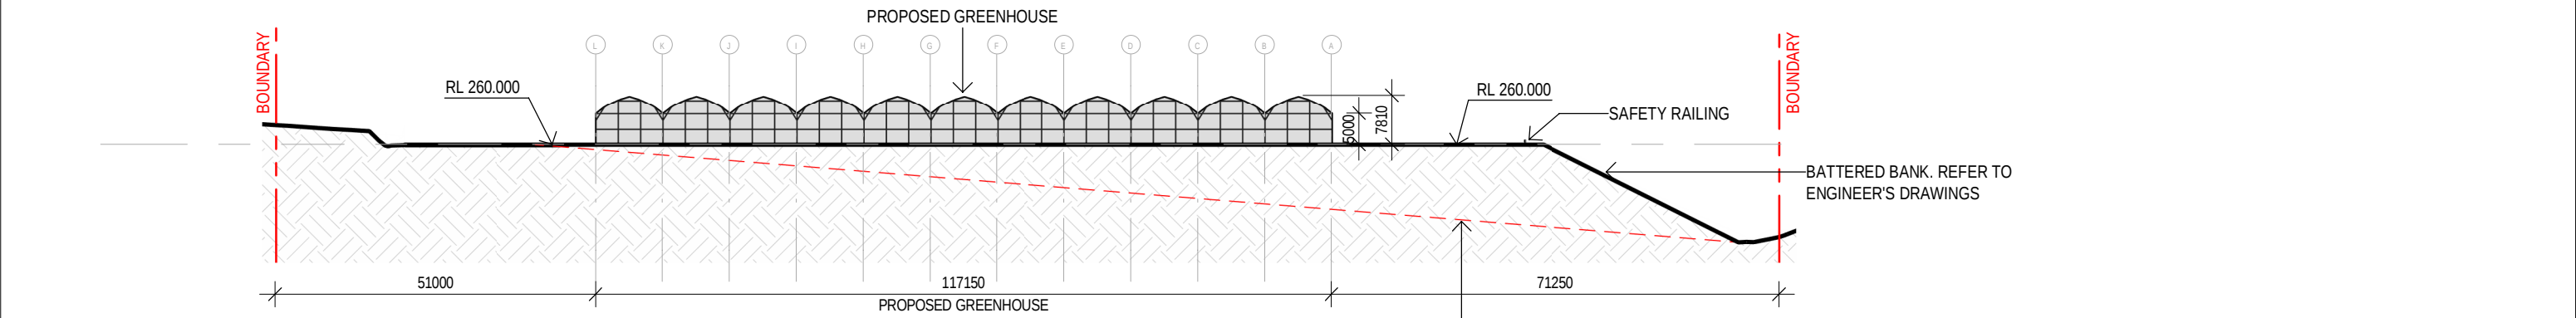


4 GREENHOUSE - WEST ELEVATION
A101 1 : 1000

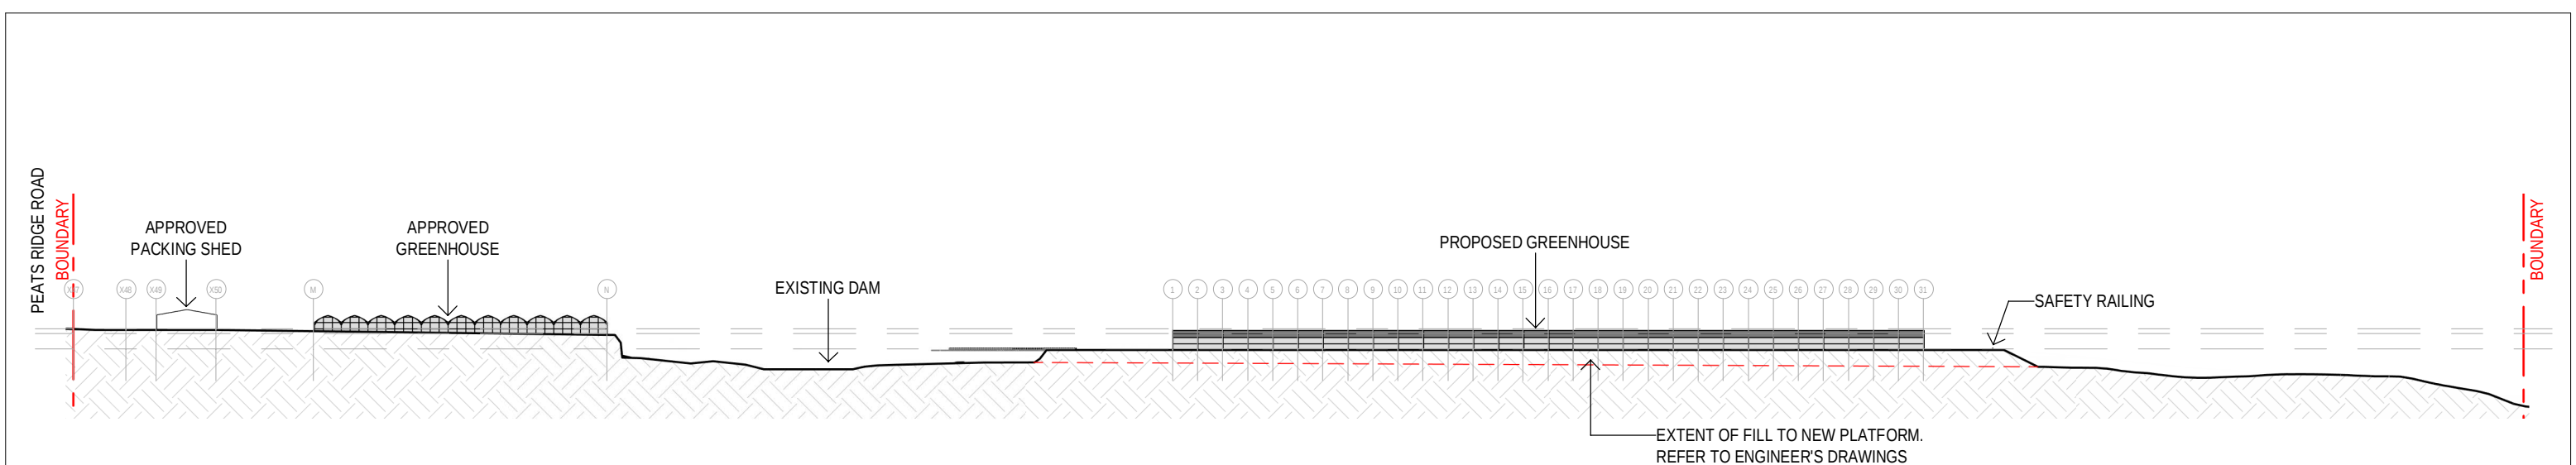


1 FULL SITE LONGITUDINAL SECTION
A100 1 : 2500

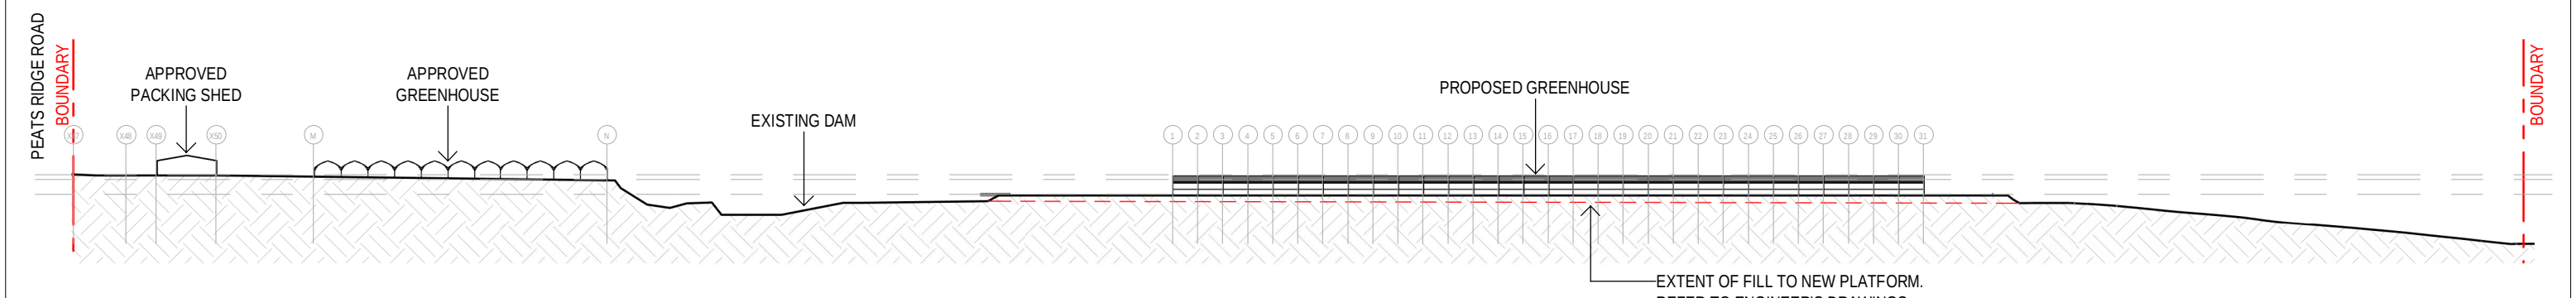


2 FULL SITE LONGITUDINAL SECTION
A100 1 : 2500

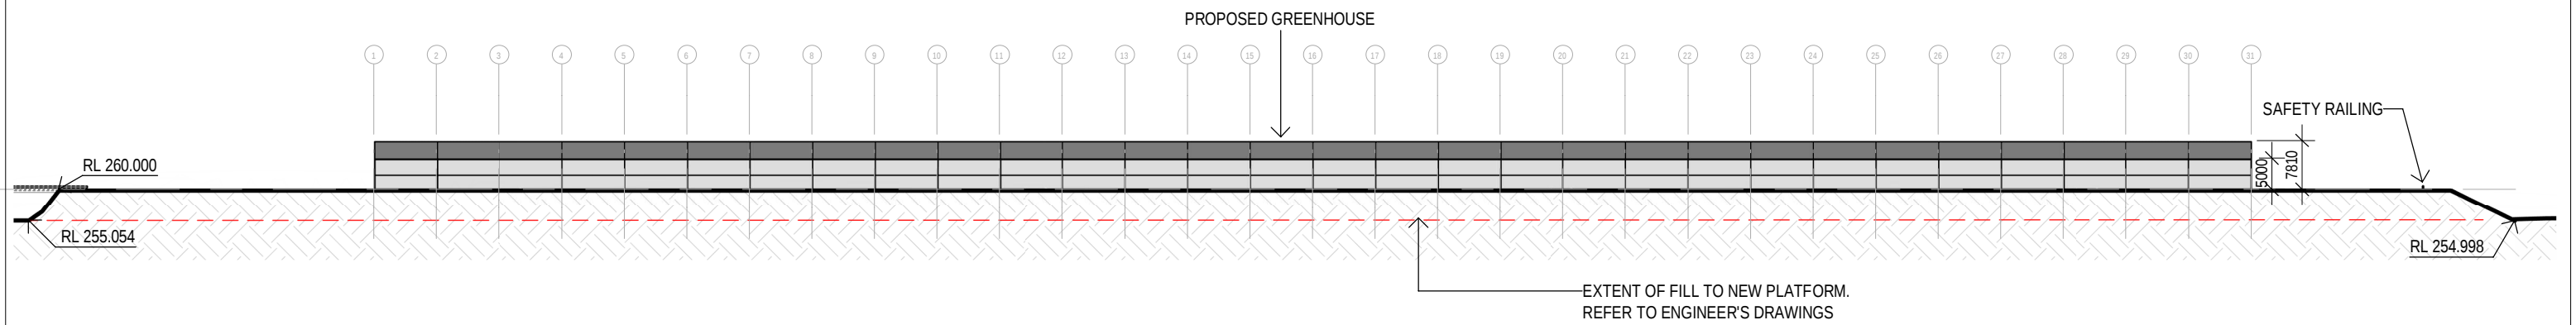

3 SECTION THROUGH GREENHOUSE
A101 1 : 1000

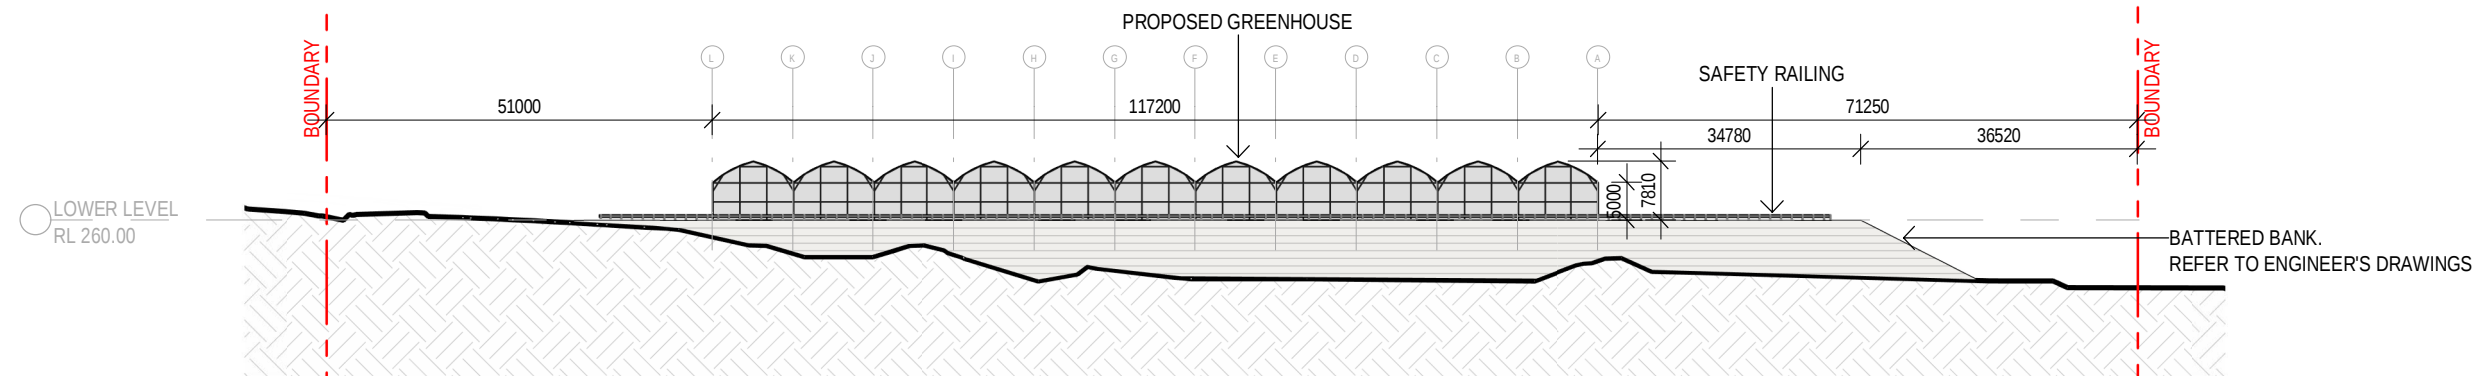

1 SITE SECTION - GREENHOUSE
A100 1 : 1000

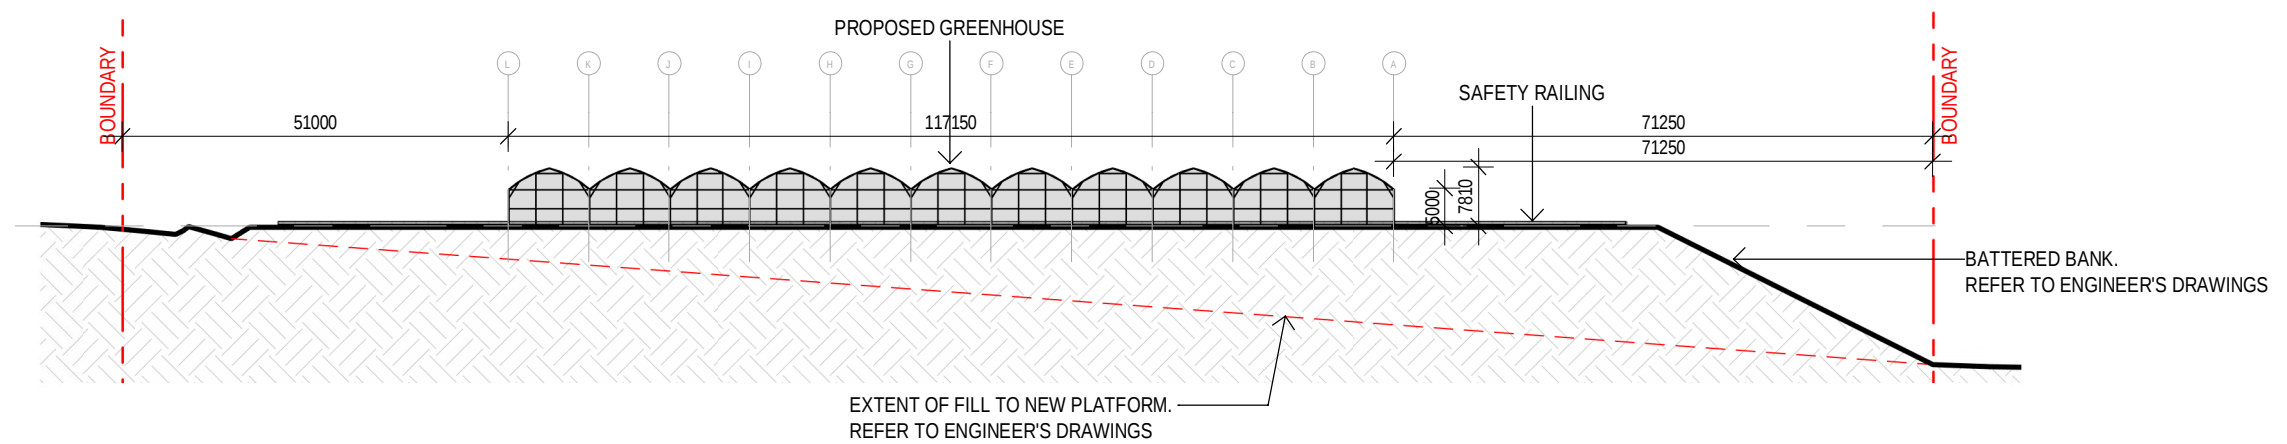

2 SITE SECTION - GREENHOUSE
A100 1 : 1000

