


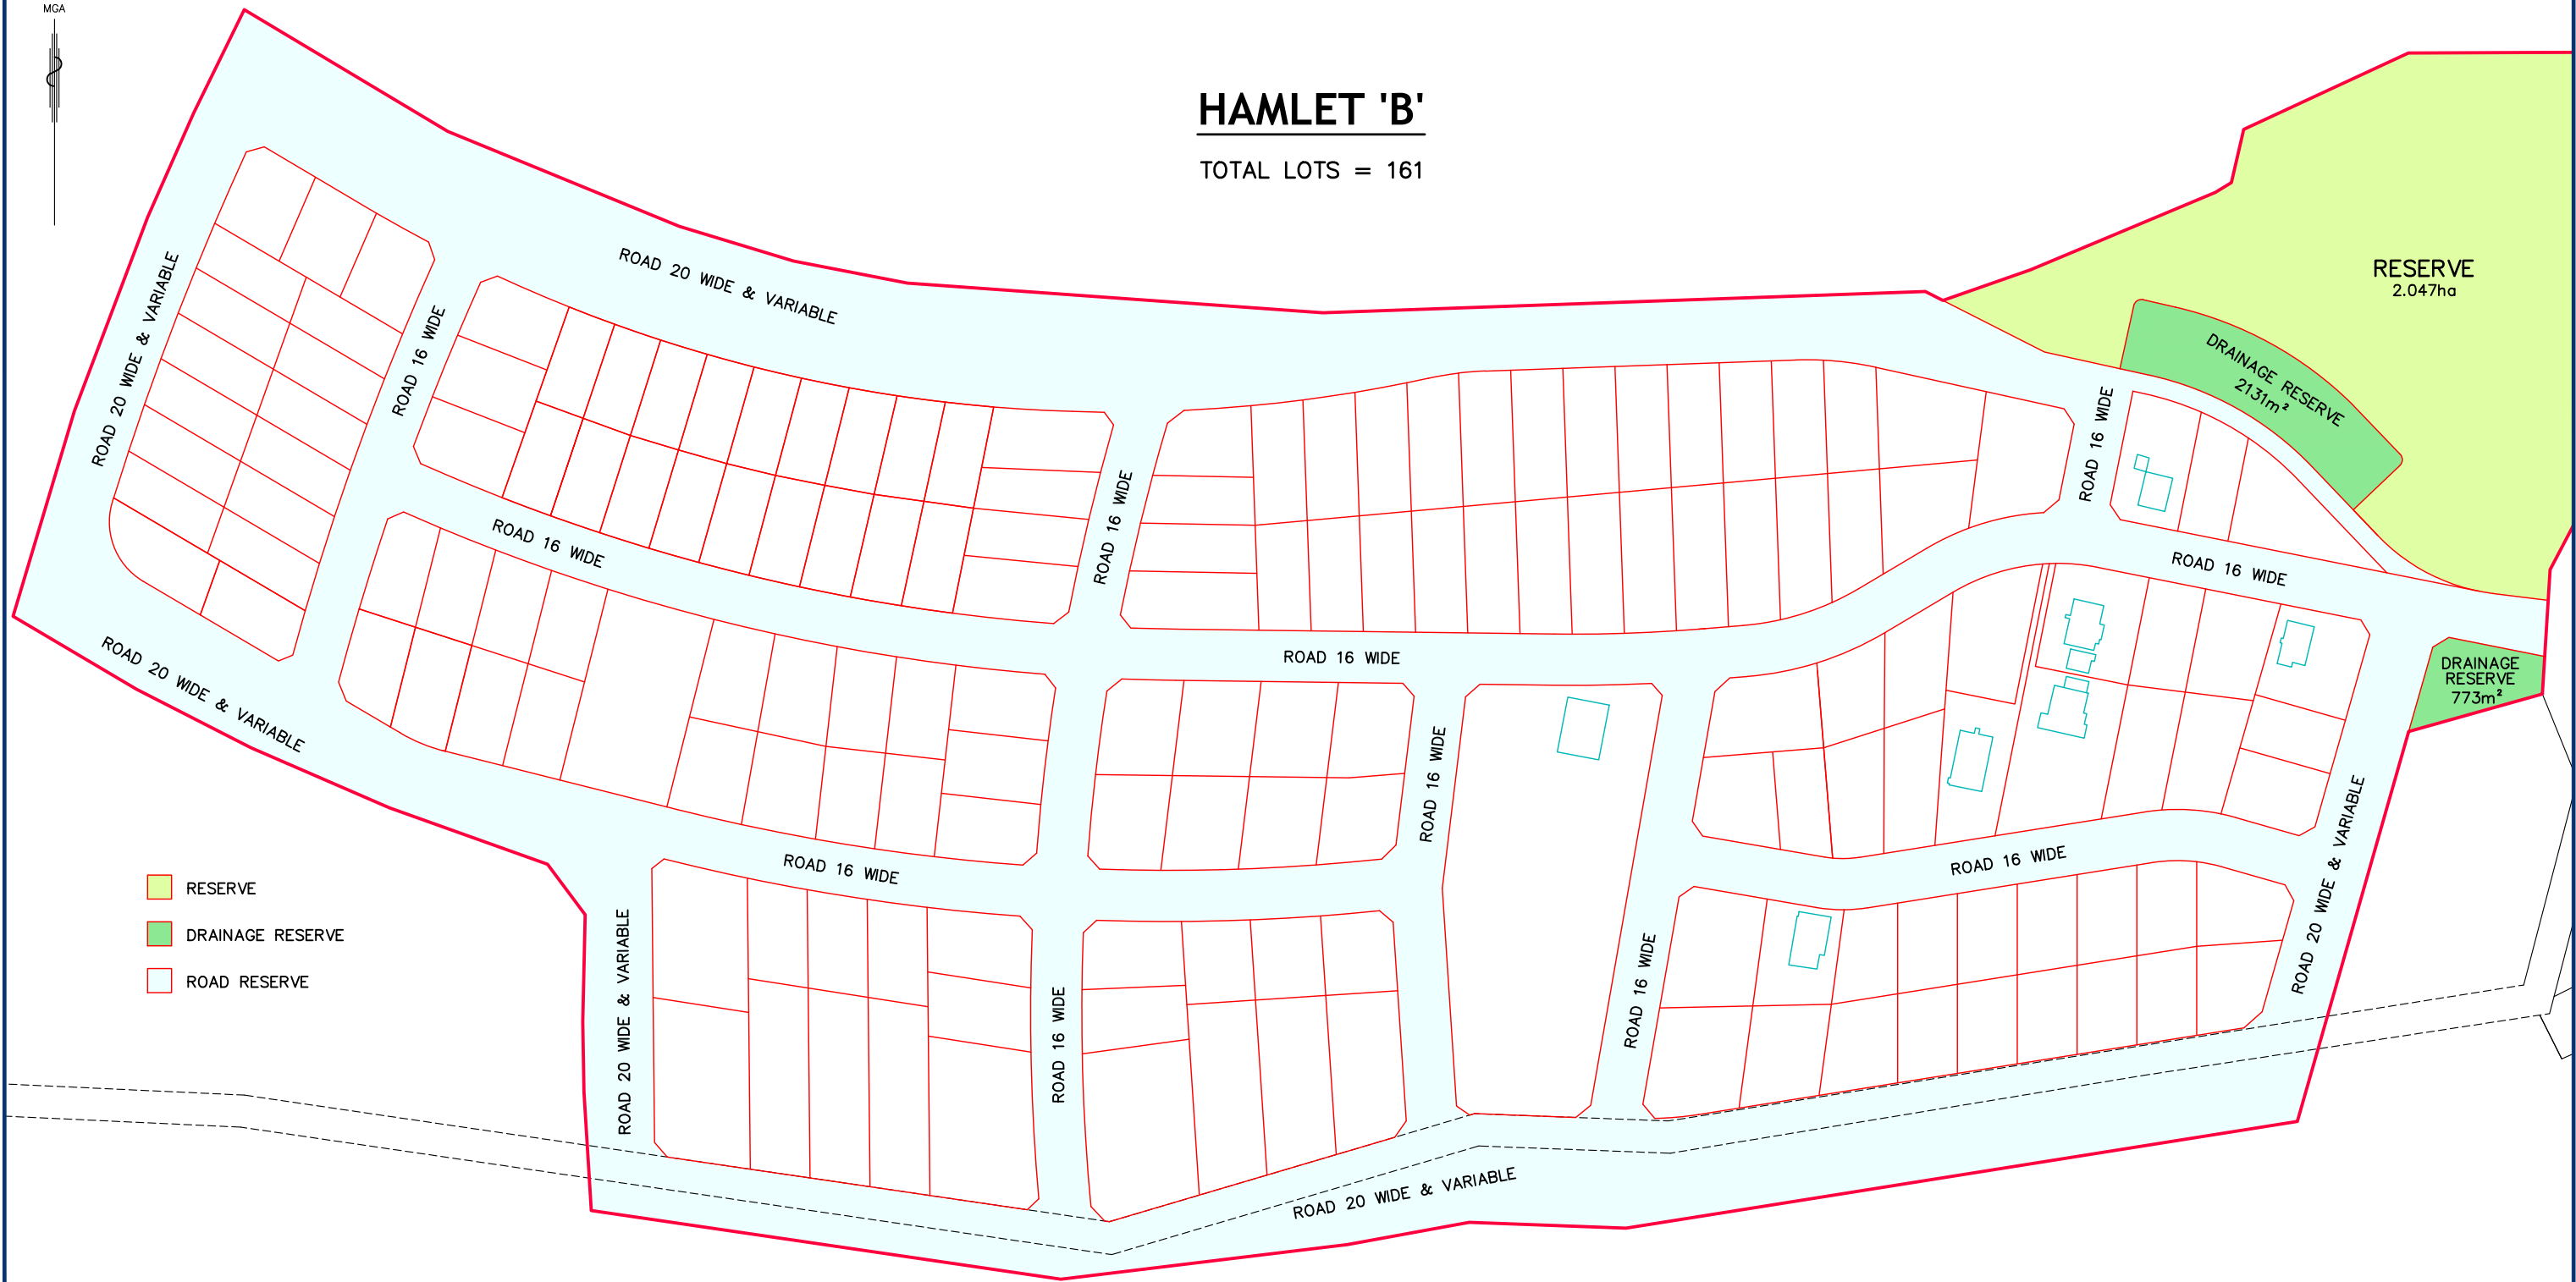

HAMLET 'B'


TOTAL LOTS = 161



- RESERVE
- DRAINAGE RESERVE
- ROAD RESERVE

NOTES:

- 1. ALL DIMENSIONS, AREAS AND EASEMENTS ARE APPROXIMATE ONLY AND ARE SUBJECT TO APPROVAL AND FINAL SURVEY.

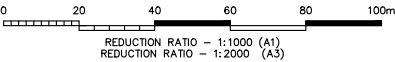


REVISIONS						COPYRIGHT NOTICE THIS DOCUMENT REMAINS THE PROPERTY OF MONTEATH & POWYS PTY LTD. ©		<div>M&amp;P</div> <div>Monteath &amp; Powys</div>	PLANNING PROJECT MANAGEMENT SURVEYING 3D SPATIAL				Surveyed M&P	Drafted MAK	Checked KF	Client	WALLALONG LAND DEVELOPMENTS			Sheet No.							
									monteathpowys.com.au P (02) 4926 1388								1/2										
	2	CLIENT COMMENT AMENDMENTS				M&P	JS		KF	02/11/22					Title				PLAN OF AREAS OF DEDICATION TO COUNCIL			Revision 2					
	1	ISSUE TO CLIENT				M&P	MAK		KF	02/11/22					REGISTERED SURVEYOR				LOTS 1 & 2 DP 1180181 CATHERINE HILL BAY								
	No	REVISION				SVY	DFT		CHK	DATE					Original Size												
														DO NOT SCALE				A1				CAD File: 170467P_02		Ref No: 17/0467		Date: 08/09/2020	

HAMLET 'A'

TOTAL LOTS = 50

- AREA OF ROAD WIDENING
- RESERVE
- DRAINAGE RESERVE
- ROAD RESERVE

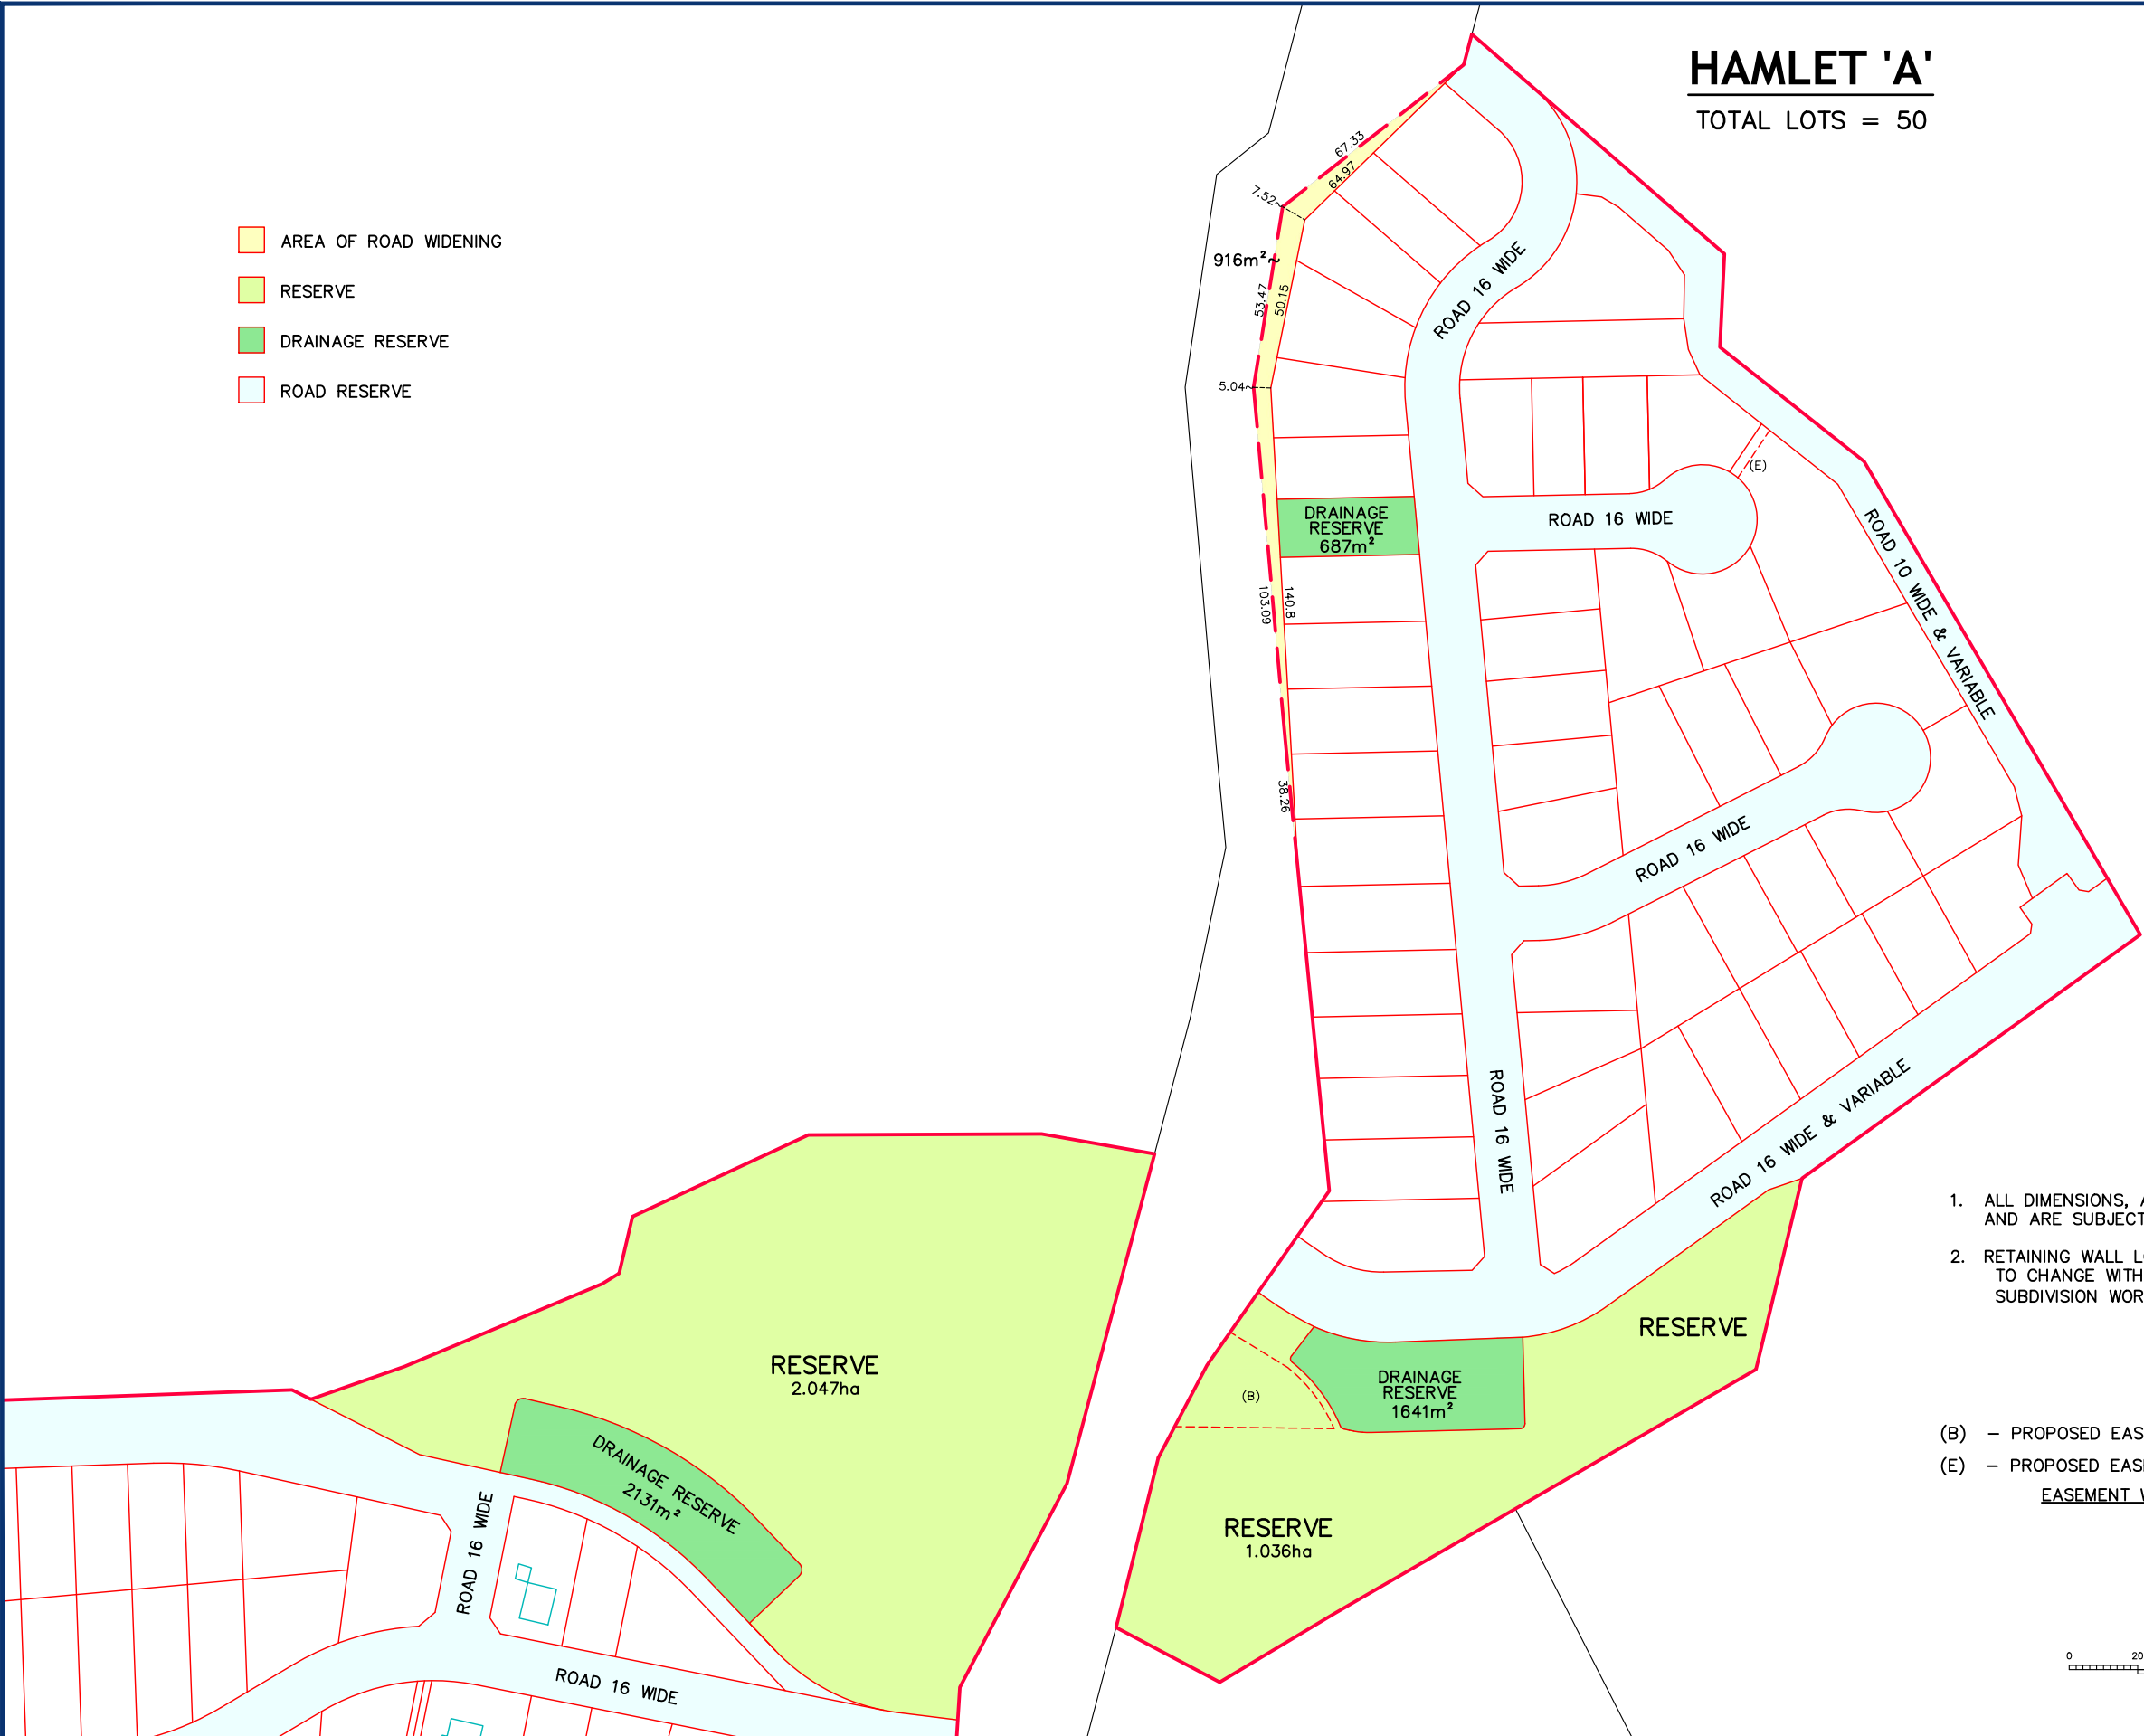


NOTES:

1. ALL DIMENSIONS, AREAS AND EASEMENTS ARE APPROXIMATE ONLY AND ARE SUBJECT TO APPROVAL AND FINAL SURVEY.
2. RETAINING WALL LOCATIONS ARE APPROXIMATE ONLY AND SUBJECT TO CHANGE WITH THE FINAL DESIGN TO BE PREPARED WITH THE SUBDIVISION WORKS CERTIFICATE (SWC) APPLICATION.

EASEMENTS:

- (B) – PROPOSED EASEMENT FOR WASTE WATER PUMP STATION
- (E) – PROPOSED EASEMENT FOR DRAINAGE OF WATER 3 WIDE
- EASEMENT WIDTHS TO BE CONFIRMED

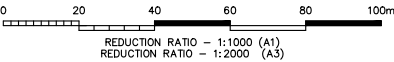

REVISIONS	
-----------	--	--	