


LEGEND

- EXISTING DCDB
- PROPOSED KERB
- PROPOSED LINE MARKING
- LINE MARKING ARROWS

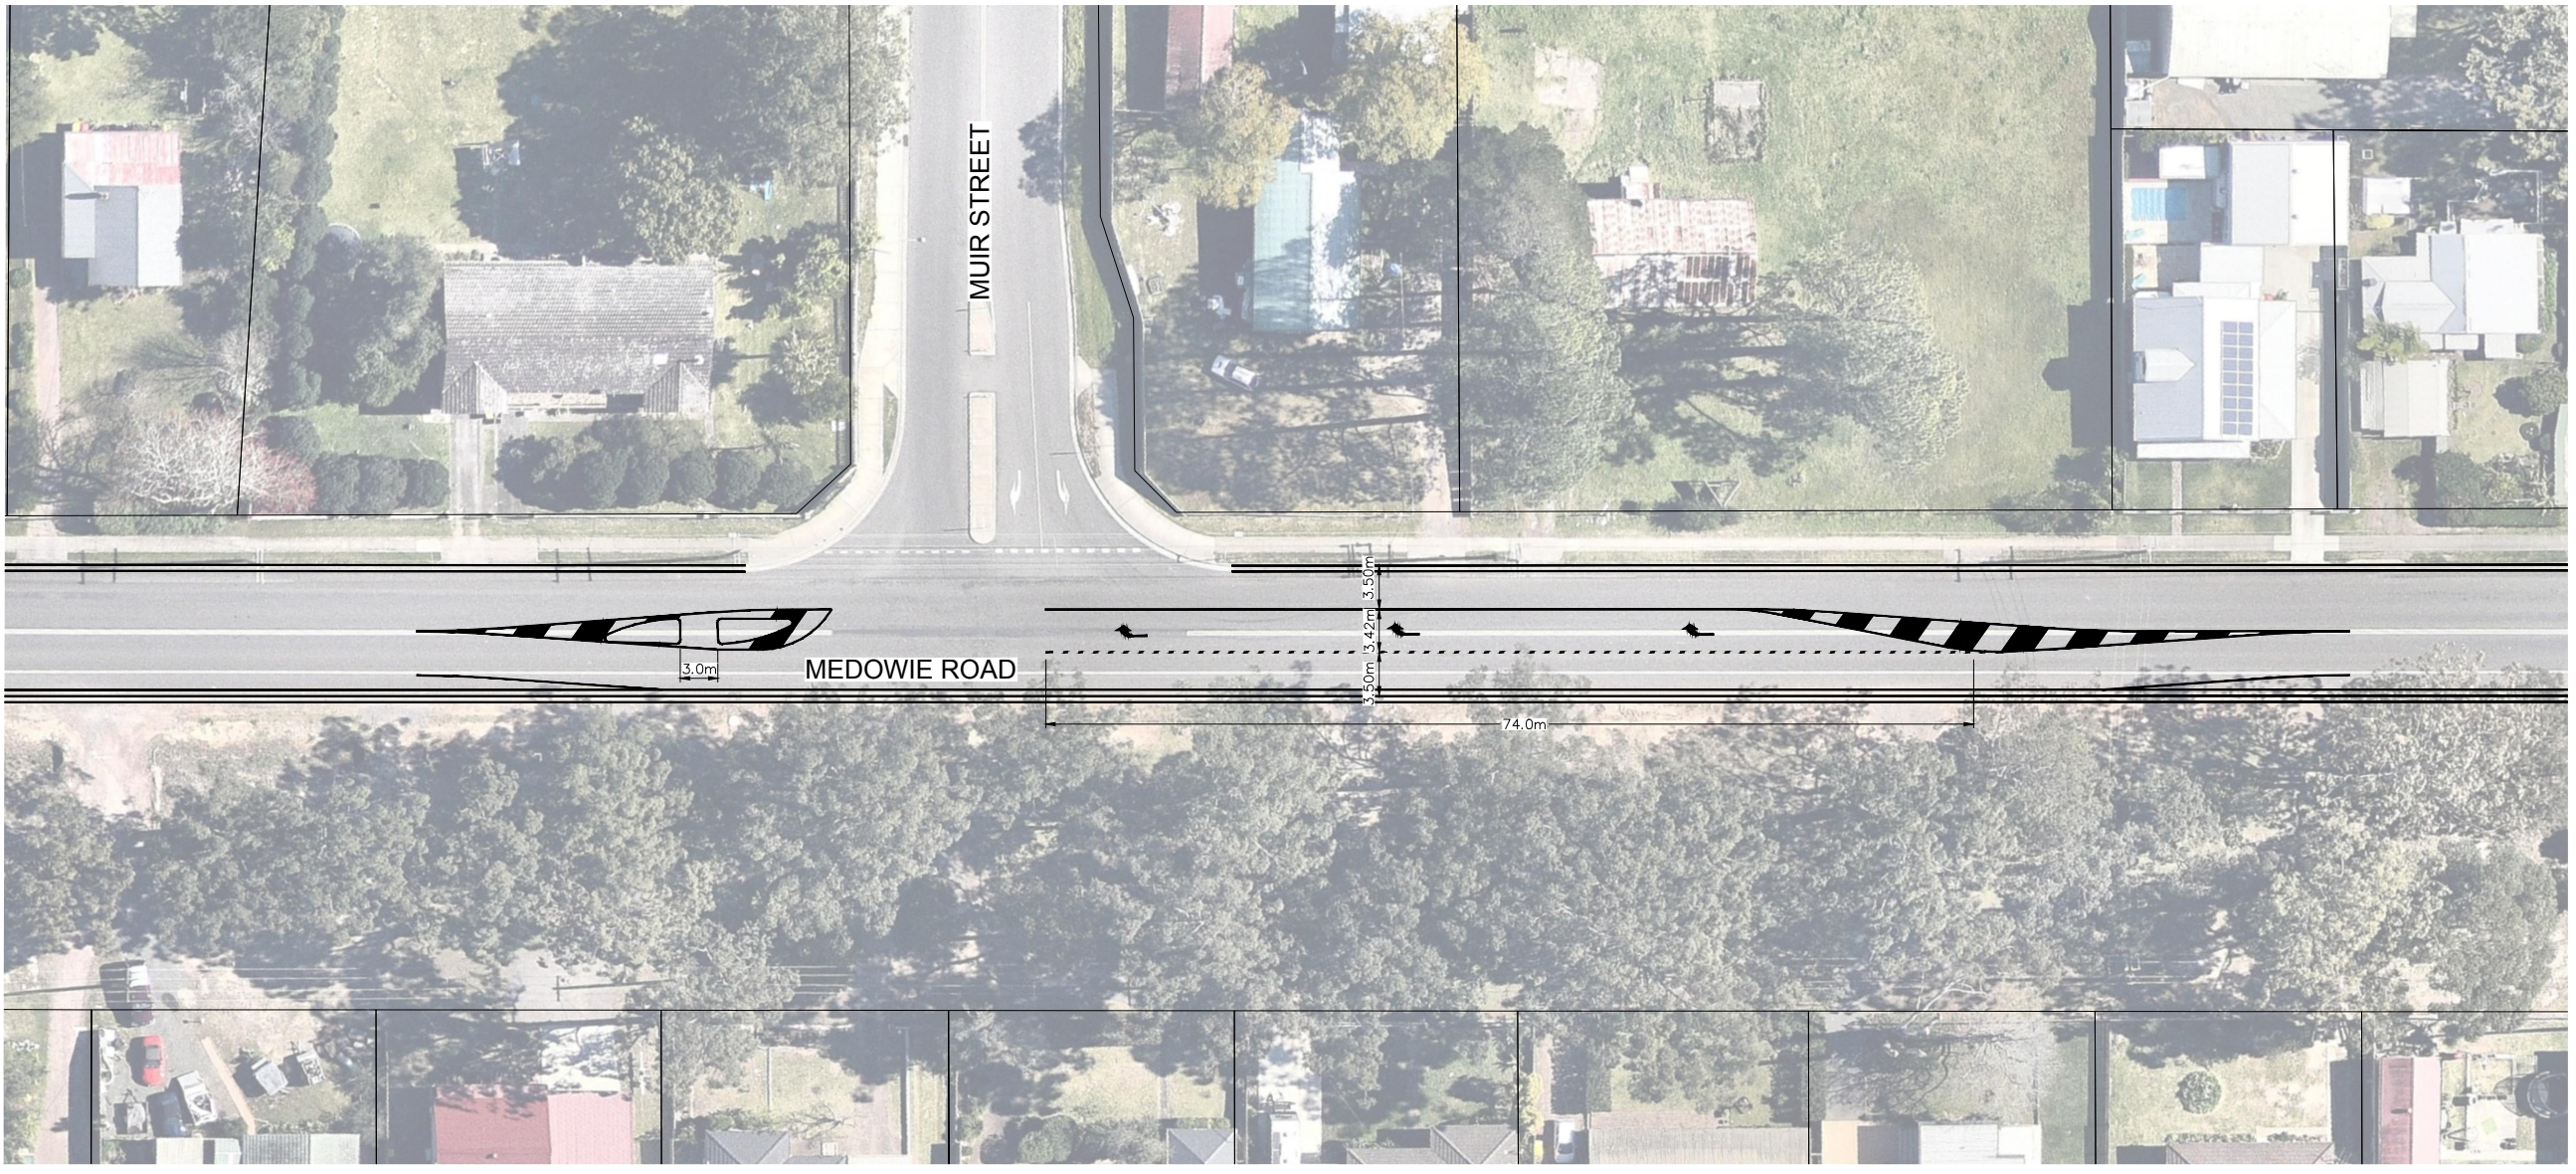

INTERSECTION PLAN
SCALE 1:300

- NOTE:**
1. THIS DESIGN HAS BEEN PREPARED FOR INFORMATION ONLY AND IS SUBJECT TO COUNCIL APPROVAL.
 2. THIS DESIGN HAS BEEN PREPARED USING NEARMAP IMAGERY AND IS SUBJECT TO DETAIL SURVEY.
 3. INTERSECTION HAS BE DESIGNED AS A CHR IN ACCORDANCE WITH AUSTRROADS.
 4. DESIGN HAS NOT CONSIDERED VERTICAL GEOMETRY.

drawing title:
INTERSECTION PLAN OPTION 2

location: MEDOWIE COMMERCIAL

council: MAITLAND

dwg ref: 190514-EX-006

client:

central coast office ph: (02) 4305 4300
 hunter office ph: (02) 4978 5100
 sydney office ph: (02) 8046 7411

www.adwjohnson.com.au

ver.	date	comment	drawn	pm	level information	scale (A1 original size)	notes
A	20.01.20	INITIAL ISSUE	AE	BM	DATUM: AHD CONTOUR INTERVAL: N/A		