



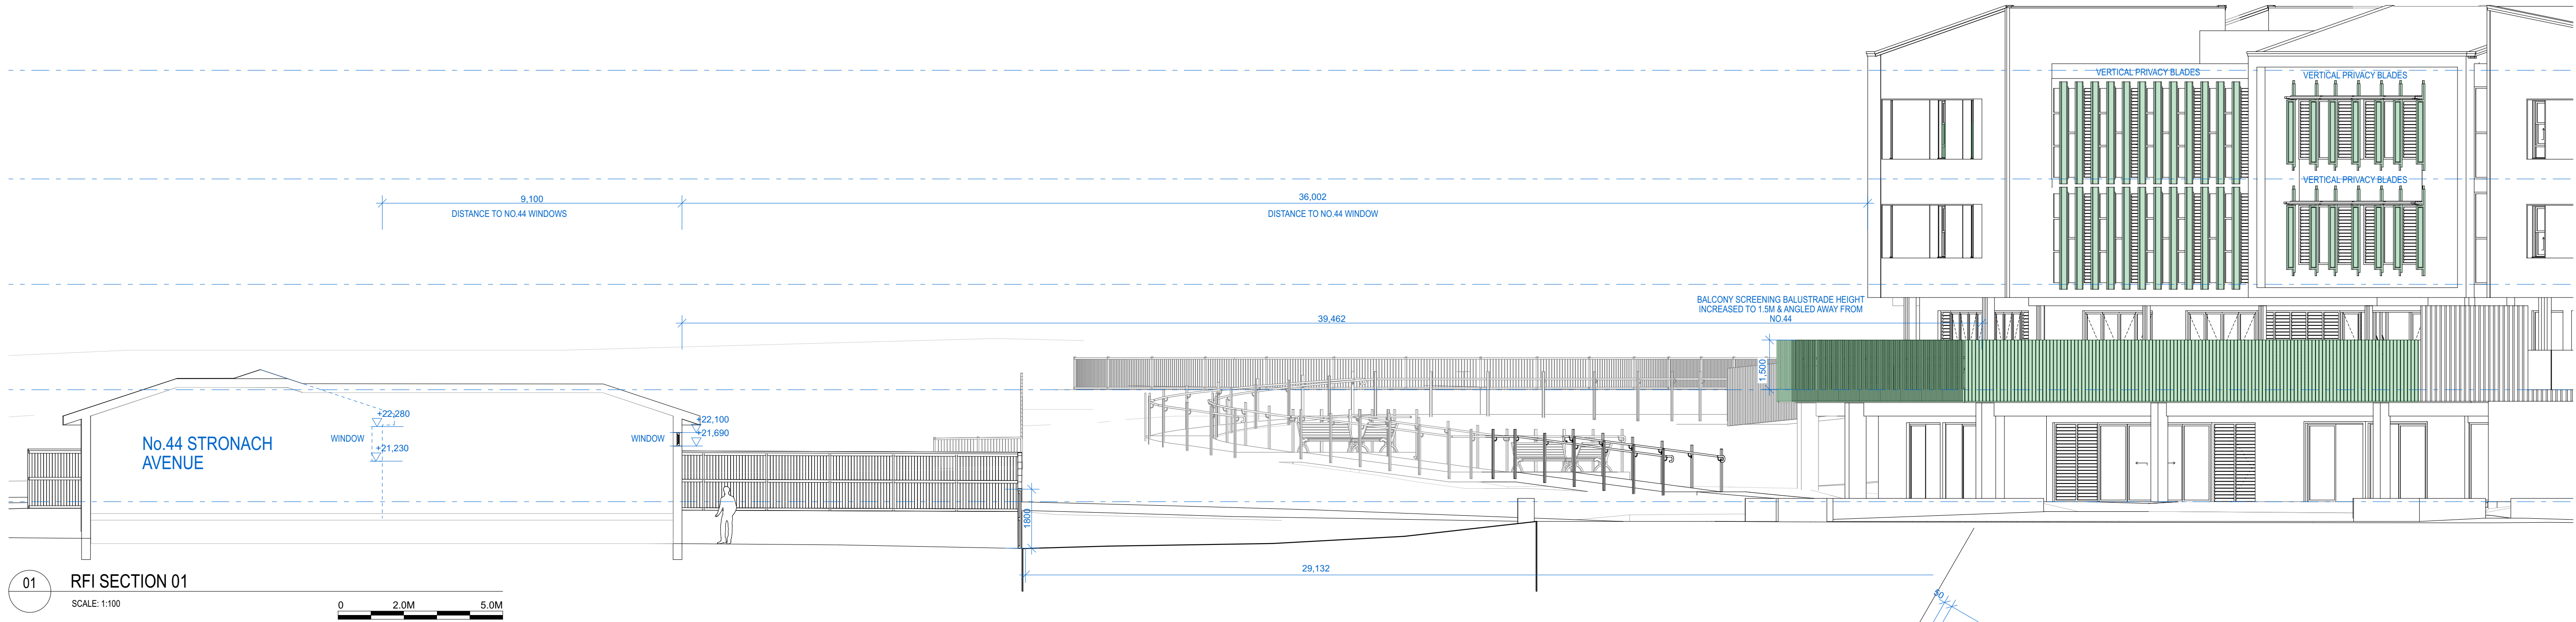


01 RFI SECTION 01
SCALE: 1:100

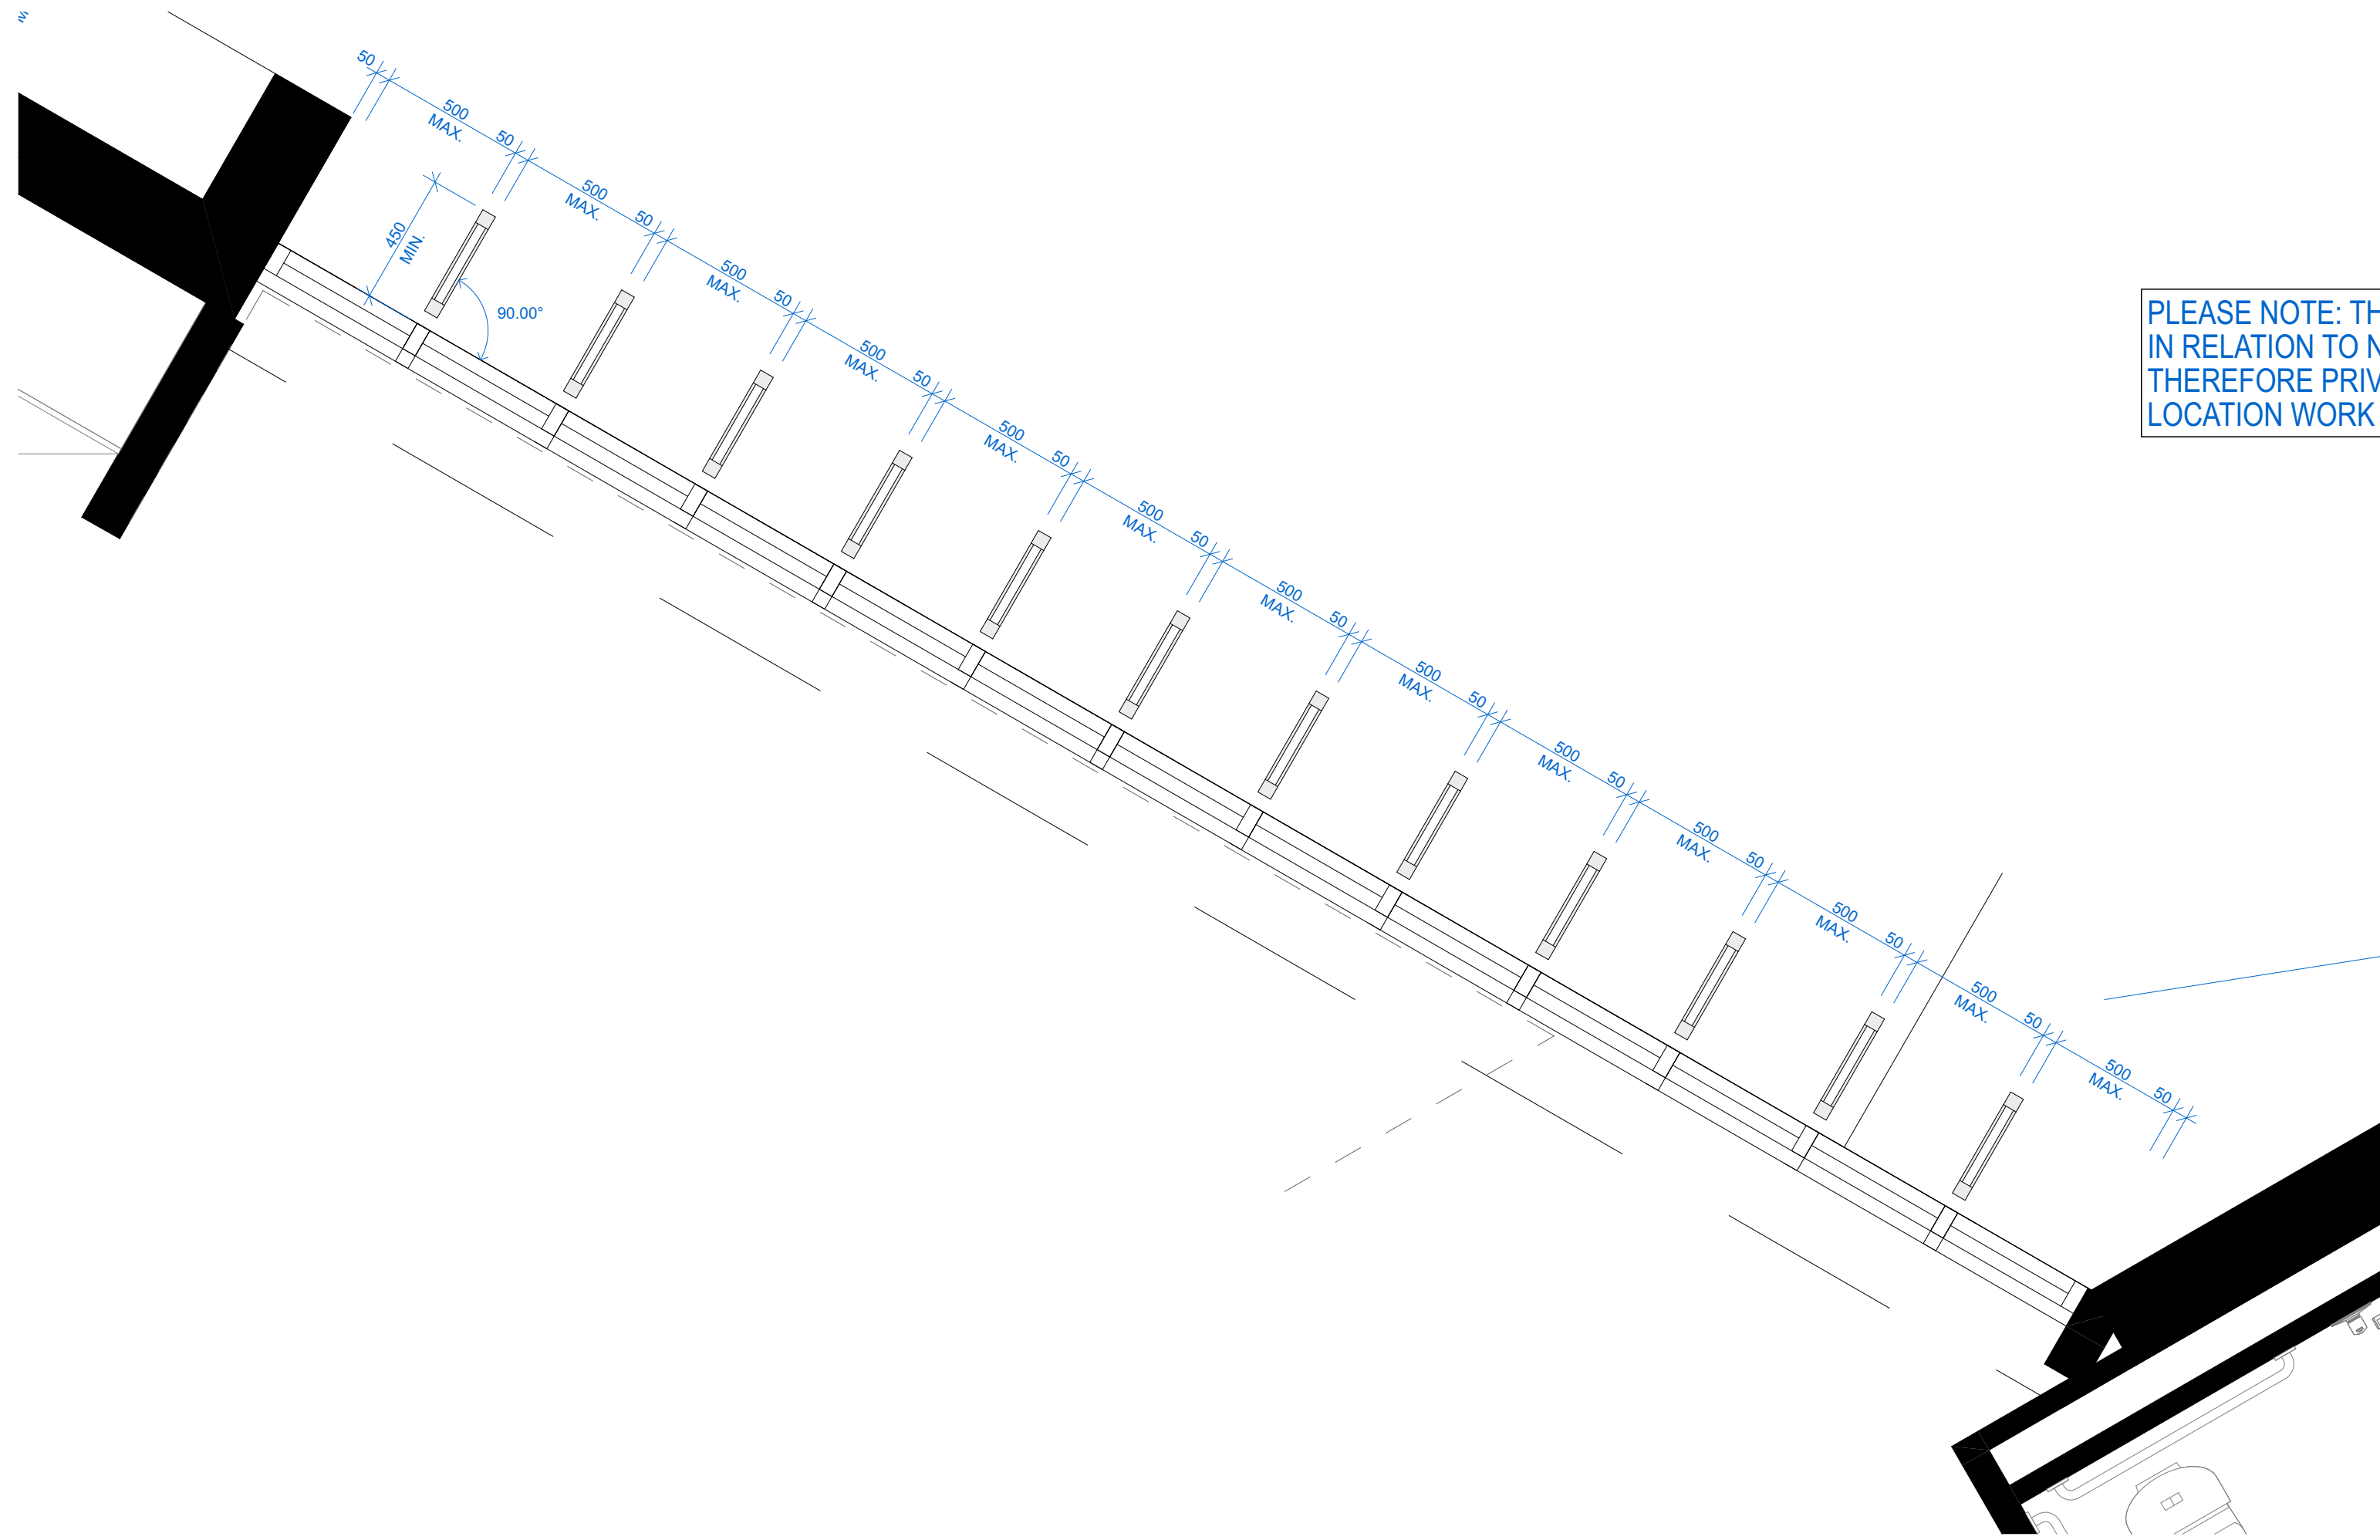


03 PRIVACY SCREENS TO No.44 STRONACH AVE
SCALE: 1:20

PLEASE NOTE: THE RAC BUILDING IS ANGLED IN RELATION TO NO.44 STRONACH AVENUE, THEREFORE PRIVACY SCREENS IN THIS LOCATION WORK BEST AT 90 DEGREES.

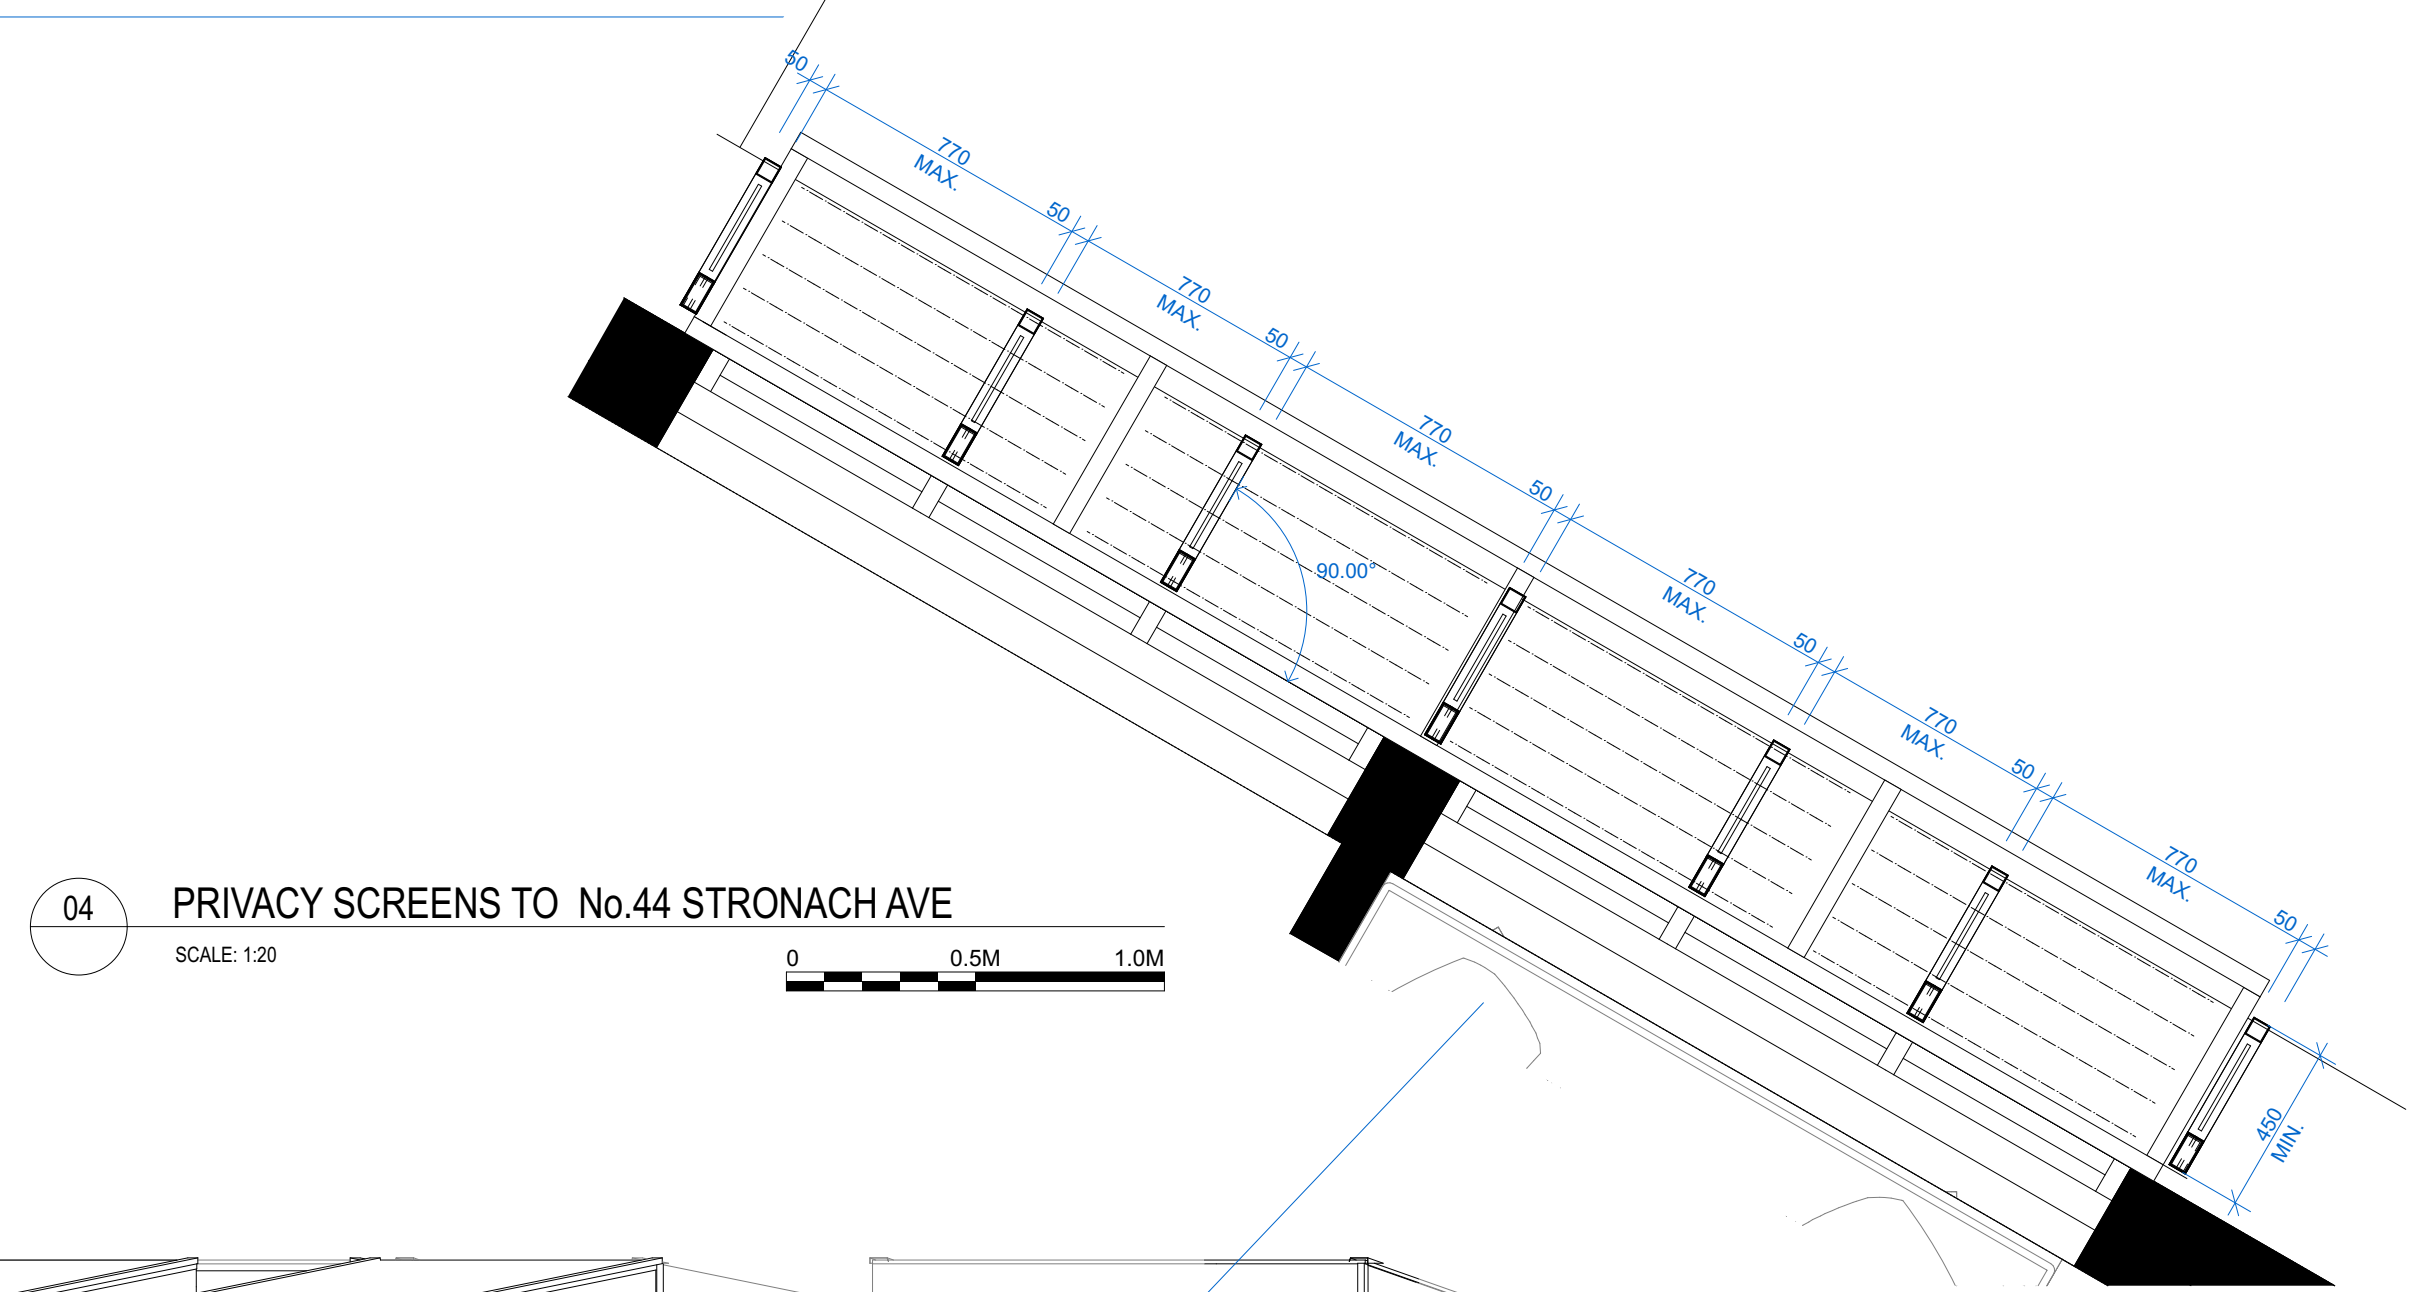

04 PRIVACY SCREENS TO No.44 STRONACH AVE
SCALE: 1:20

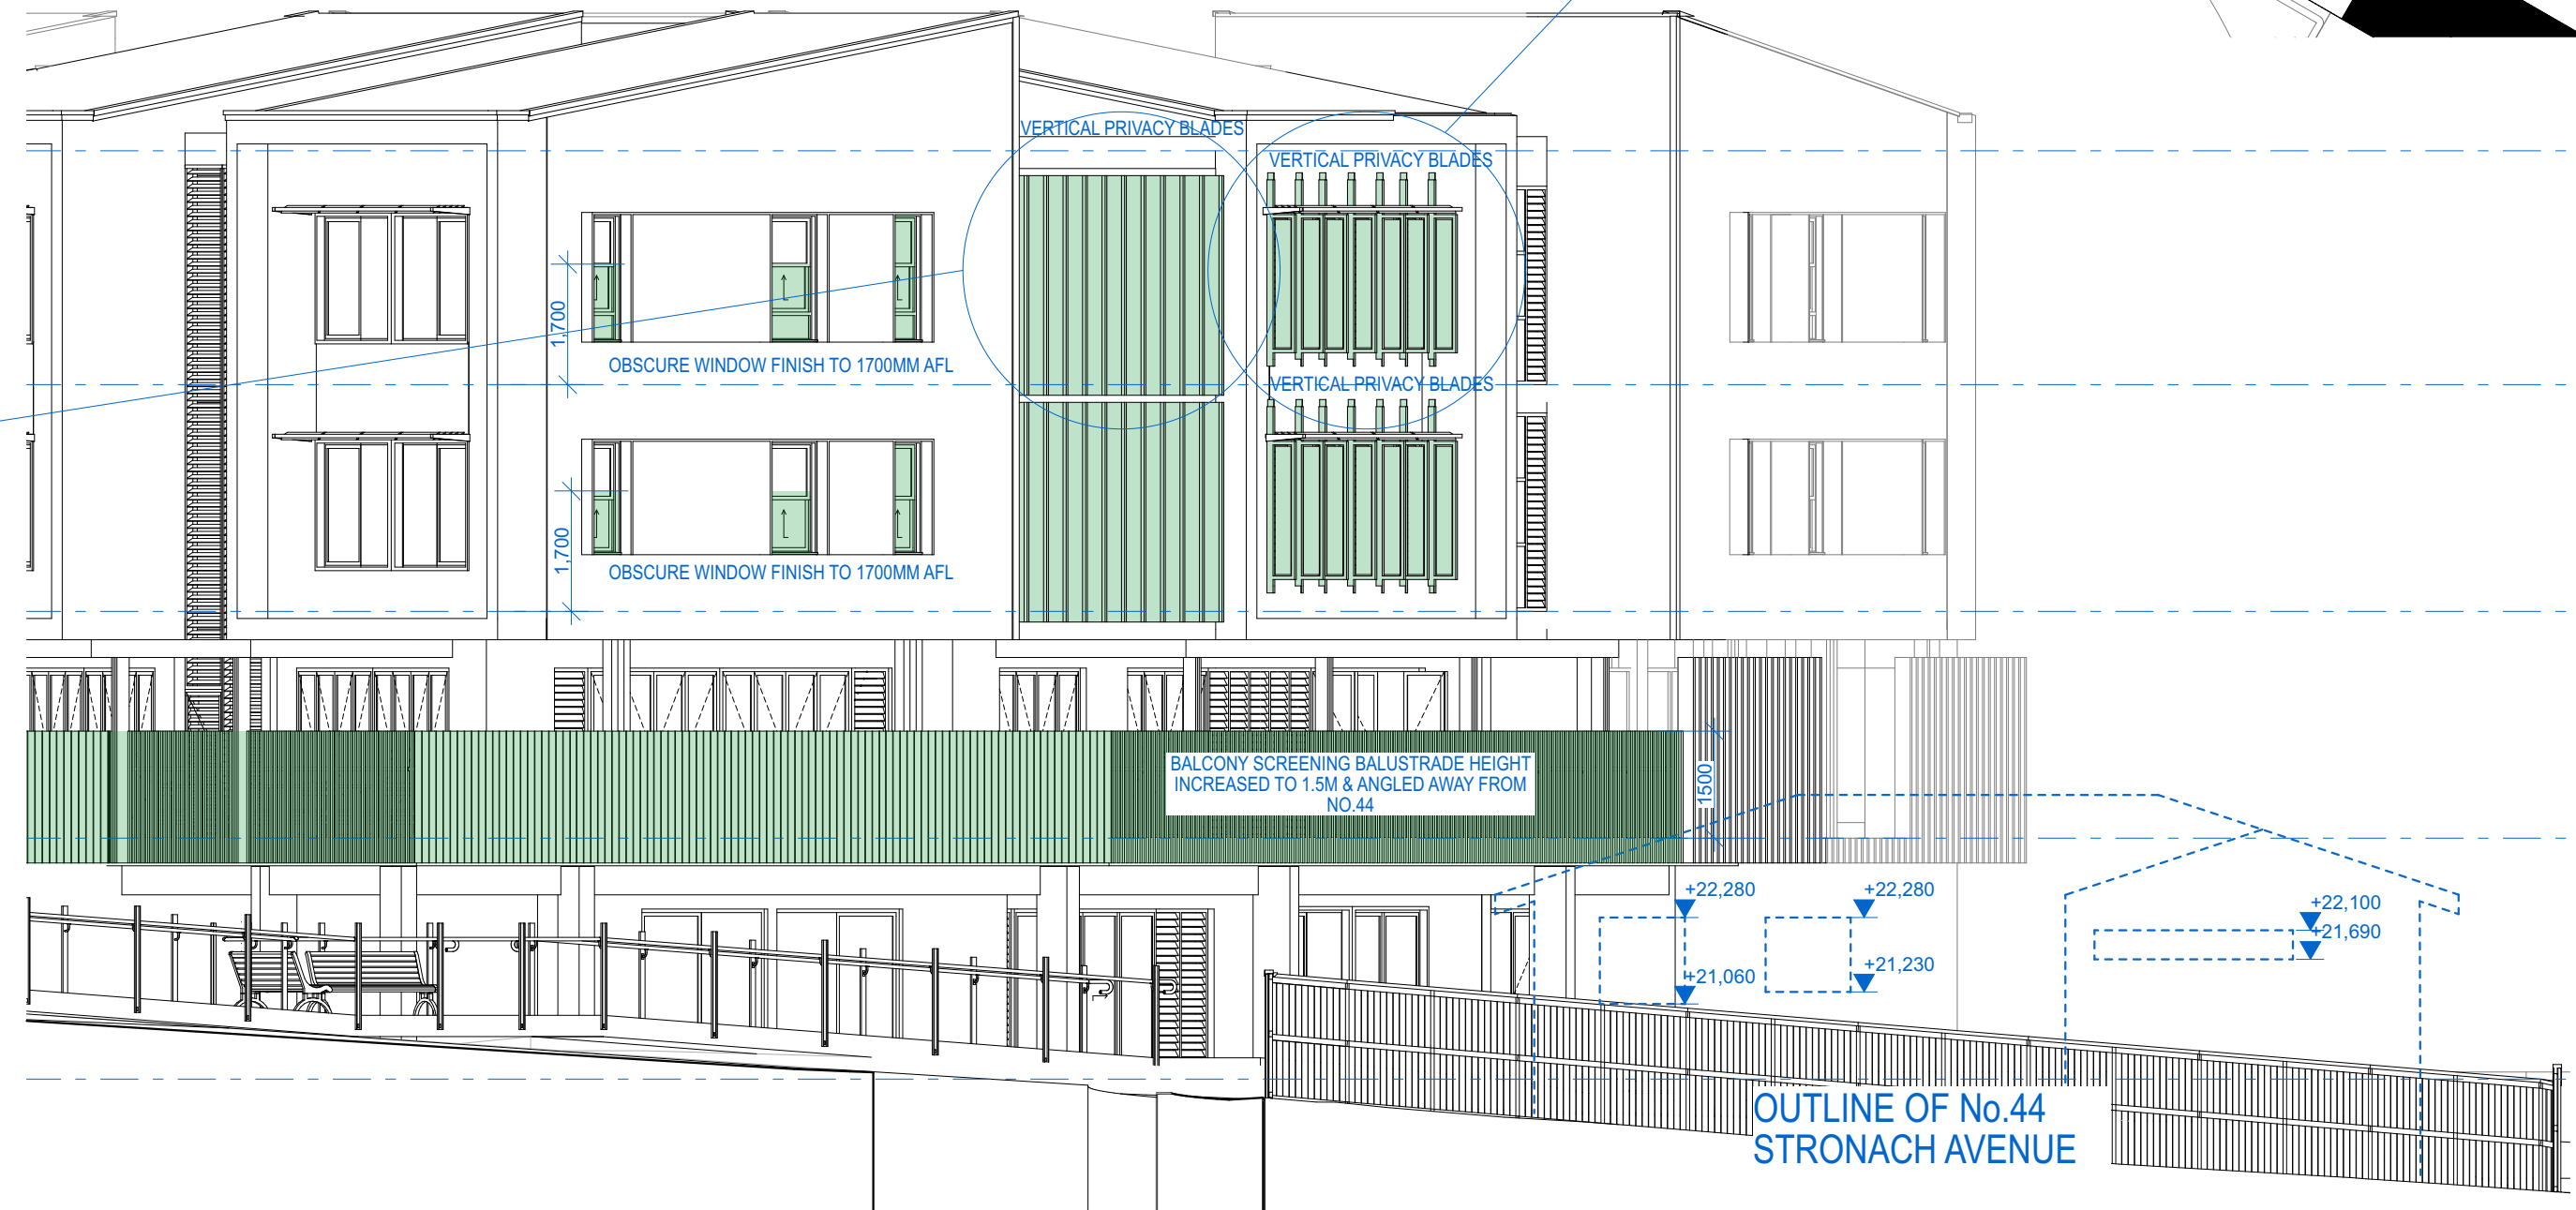

02 RFI SECTION 02
SCALE: 1:100

ARCHITECT:
CALDERFLOWER
architecture

CALDER FLOWER ARCHITECTS PTY LTD • ABN 66 001 900 278 • NOMINATED ARCHITECT: L CALDER 6955
Level 2 - 140 Myrtle St Chippendale NSW 2008 • T (02) 9698 9822 • www.calderflower.com.au

CLIENT:
fresh hope care
FRESH HOPE CARE

RESPONSE TO COUNCIL RFI'S
icon
project management
Icon Project Management
10/350 KENT STREET SYDNEY NSW 2000

DRIVEWAY RELOCATED	01	11/2/20
DRAWING REVISIONS	REV	DATE

11/2/20	ADDITIONAL INFORMATION FOR JRP	E	CFA	CFA
DATE	DESCRIPTION	ISSUED	DRAWN	APPROVED

- GENERAL NOTES:
- DO NOT SCALE FROM DRAWINGS. USE FIGURED DIMENSIONS ONLY.
 - ANY DISCREPANCIES IN DOCUMENTATION-CONTACT THE ARCHITECT FOR CLARIFICATION.
 - CALDER FLOWER ARCHITECTS ARE NOT LIABLE FOR ANY LOSS-DAMAGE-CLAIM-COST DEMAND AS A RESULT OF THE USE OR RECEIPT OF DRAWINGS ISSUED IN DWG FORMAT.
 - THIS DRAWING IS NOT AN APPROVED CC DRAWING.
 - PRIOR TO USE FOR BUILDING CONSTRUCTION THE BUILDER MUST ENSURE THEY ARE IN POSSESSION OF A CC AND ALL OTHER REQUIRED COUNCIL APPROVALS

PROJECT:
FHC MAITLAND
7 Martin Close & 42 Stronach Ave East Maitland,
NSW 2323
DRAWING TITLE:
PRIVACY ANALYSIS No. 44 STRONACH AVE

SCALE: REFER DRAWING TITLES
PROJECT NO. 19160
DATE: 01/12/2020
PROJECT STATUS: DEVELOPMENT APPLICATION
ORIGINAL PAPER SIZE: A1
PROJECT STATUS: DRAWING NO. ISSUE
DA A1005 A

