









ADJOINS L2003

ADJOINS L2002



PLANTING PALETTE - TREES

Botanical Name	Common Name	Height x Width (m)	Planting Density	Pot Size
TREES				
<i>Agonis flexuosa</i> 'Burgundy'	Burgundy Willow Myrtle	5 x 3	as shown	100L
<i>Corymbia ficifolia</i> 'Wildfire'	Flowering Gum	6 x 4	as shown	100L
<i>Elaeocarpus reticulatus</i>	Blueberry Ash	9 x 4	as shown	100L
<i>Geijera parviflora</i>	Australian Willow	8 x 8	as shown	100L
<i>Lagerstroemia</i> 'Natchez'	White crepe myrtle	6 x 4	as shown	100L
<i>Melaleuca linariifolia</i> 'Snow in Summer'	Snow in Summer	8 x 7	as shown	100L
<i>Melaleuca quinquenervia</i>	Broad-leaved Paperbark	12 x 8	as shown	100L
<i>Tristaniopsis laurina</i>	Water gum	12 x 6	as shown	100L



Agonis flexuosa 'Burgundy'



Corymbia ficifolia 'Wildfire'



Elaeocarpus reticulatus



Geijera parviflora



Lagerstroemia 'Natchez'



Melaleuca linariifolia 'Snow in Summer'



Melaleuca quinquenervia



Tristaniopsis laurina

PLANTING PALETTE - SHRUBS

Botanical Name	Common Name	Height x Width (m)	Planting Density	Pot Size
SHRUBS				
<i>Banksia spinulosa</i> 'Giant Candles'	Banksia	3.0 x 2.0	1.5m ctrs	200mm
<i>Callistemon</i> 'Little John'	Little John	0.4 x 0.4	0.8m ctrs	200mm
<i>Correa alba</i>	White Correa	1.2 x 1.2	1.0m ctrs	200mm
<i>Doryanthes excelsa</i>	Gynea Lily	2.0 x 2.0	1.5m ctrs	200mm
<i>Isopogon anemonifolius</i>	Drumstick	1.0 x 1.0	0.7m ctrs	200mm
<i>Melaleuca thymifolia</i>	Thyme Honey-myrtle	1.2 x 1.0	0.8m ctrs	200mm
<i>Pittosporum</i> 'Golf Ball'	Dwarf pittosporum	0.8 x 0.8	0.6m ctrs	200mm
<i>Westringia</i> 'Grey Box'	Coastal rosemary	0.4 x 0.4	0.4m ctrs	200mm



Banksia spinulosa 'Giant Candles'



Callistemon 'Little John'



Correa alba



Doryanthes excelsa



Isopogon anemonifolius



Melaleuca thymifolia



Pittosporum 'Golf Ball'



Westringia 'Grey Box'

PLANTING PALETTE - GROUNDCOVERS

Botanical Name	Common Name	Height x Width (m)	Planting Density	Pot Size
GROUNDCOVERS AND GRASSES				
<i>Brachyscome multifida</i>	Cut-leaf daisy	0.3 x 1.0	0.8m ctrs	150mm
<i>Carpobrotus glaucescens</i>	Native Pigface	0.3 x 1.5	1.0m ctrs	150mm
<i>Chrysocephalum apiculatum</i>	Yellow Buttons	0.4 x 1.0	0.8m ctrs	200mm
<i>Dianella caerulea</i>	Blue Flax Lily	0.7 x 0.7	0.5m ctrs	200mm
<i>Grevillea x gaudichaudii</i>	Grevillea	1.5 x 0.3	0.8m ctrs	200mm
<i>Grevillea 'Poorinda Royal Mantle'</i>	Grevillea	0.3 x 1.5	1.0m ctrs	200mm
<i>Lomandra 'Tanika'</i>	Lomandra	0.6 x 0.6	0.5m ctrs	200mm
<i>Poa labillardieri</i>	Tussock Grass	1.0 x 1.0	0.7m ctrs	200mm



Brachyscome multifida



Carpobrotus glaucescens



Chrysocephalum apiculatum



Dianella caerulea



Grevillea x gaudichaudii



Grevillea 'Poorinda Royal Mantle'



Lomandra 'Tanika'



Poa labillardieri

PLANTING PALETTE - STORMWATER BASIN

Botanical Name	Common Name	Height (m)	Planting Density	Pot Size
BATTERS				
<i>Callistemon salignus</i>	Willow Bottlebrush	up to 10m	10m ctrs	140mm
<i>Gahnia sieberiana</i>	Saw Sedge	2.5	4-6/m2	Tubestock
<i>Isolepis nodosa</i>	Knobby Clubrush	0.7	6-8/m2	Tubestock
<i>Poa labillardieri</i> 'Eskdale'	Eskdale	0.5	6-8/m2	Tubestock
BASIN				
<i>Carex appressa</i>	Tussock sedge	1.0	6-8/m2	Tubestock
<i>Gahnia sieberiana</i>	Saw Sedge	2.5	4-6/m2	Tubestock
<i>Juncus usitatus</i>	Common Rush	0.5	6-8/m2	Tubestock
<i>Lomandra longifolia</i>	Spiny Mat Rush	1.0	4-6/m2	Tubestock
<i>Themeda australis</i>	Kangaroo Grass	0.5	6-8/m2	Tubestock



Callistemon salignus



Carex appressa



Gahnia sieberiana



Isolepis nodosa



Juncus usitatus




Lomandra longifolia




Poa labillardieri 'Eskdale'




Themeda australis

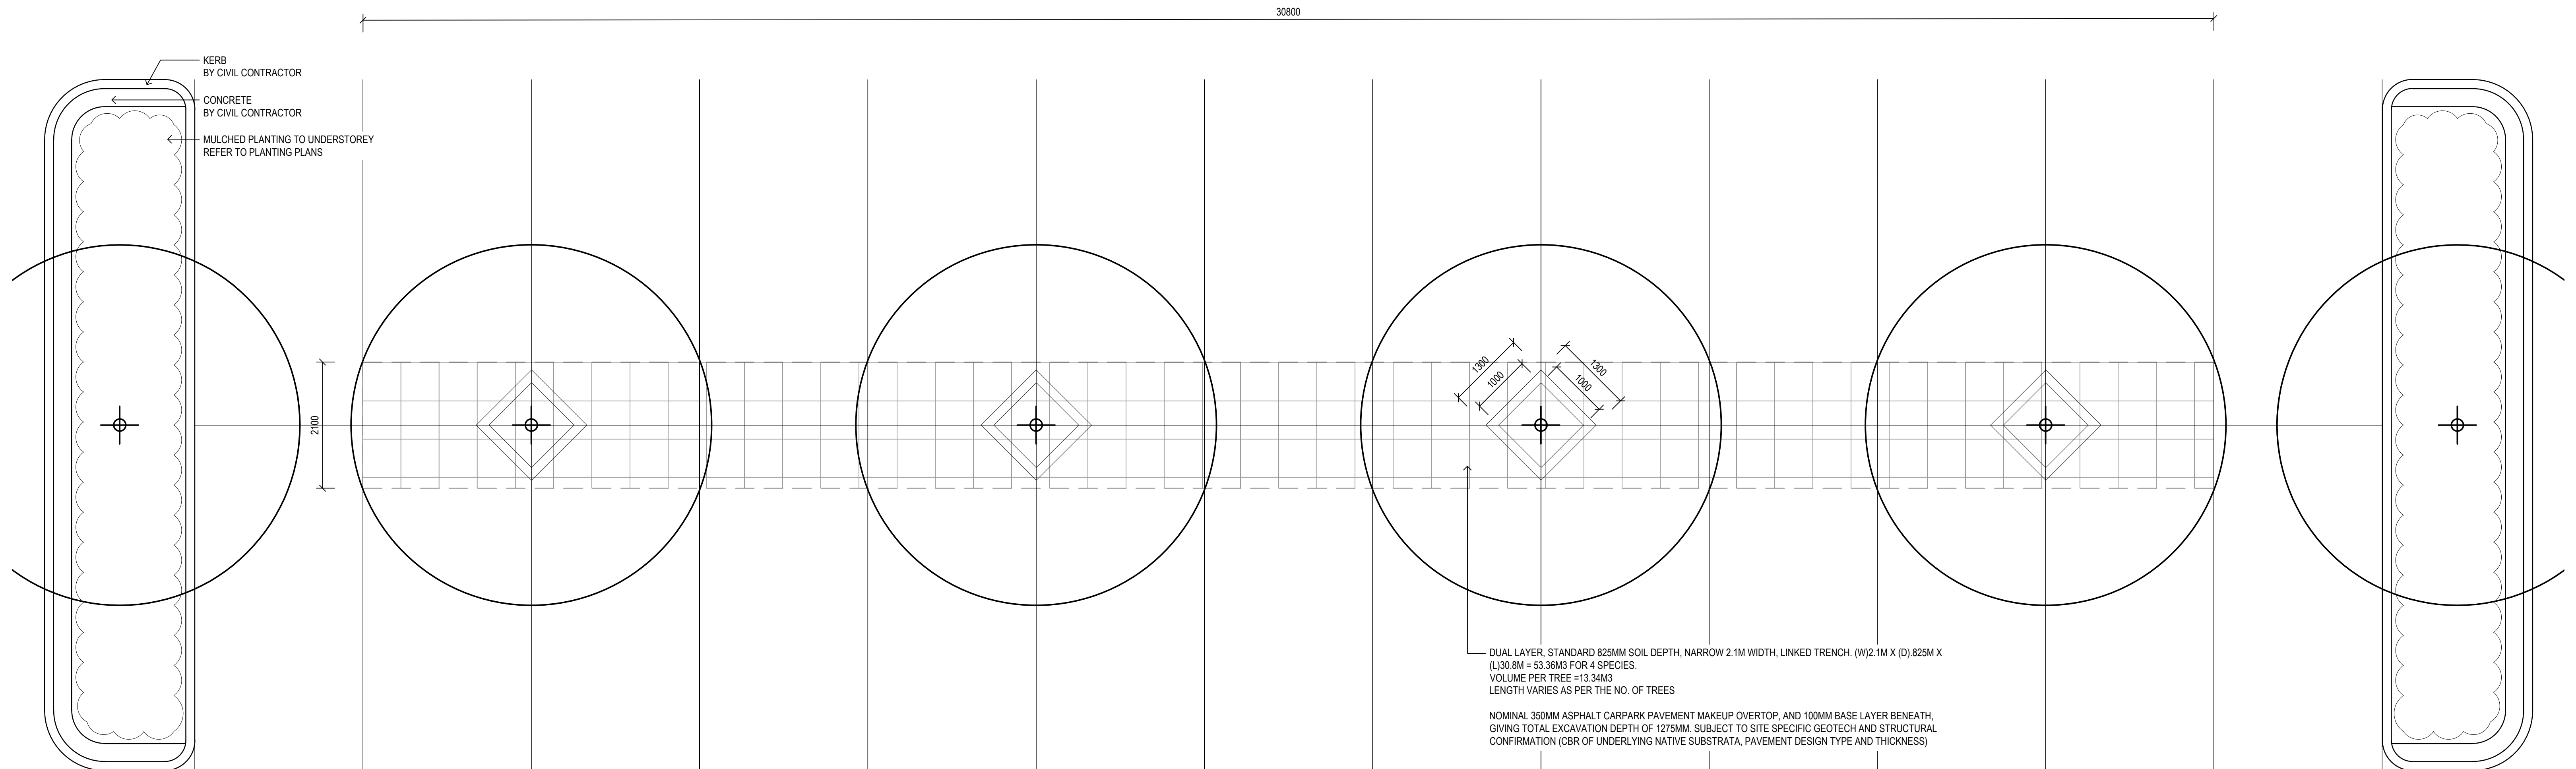


01 TREE PLANTING IN CARPARK - PLAN
SCALE 1:50

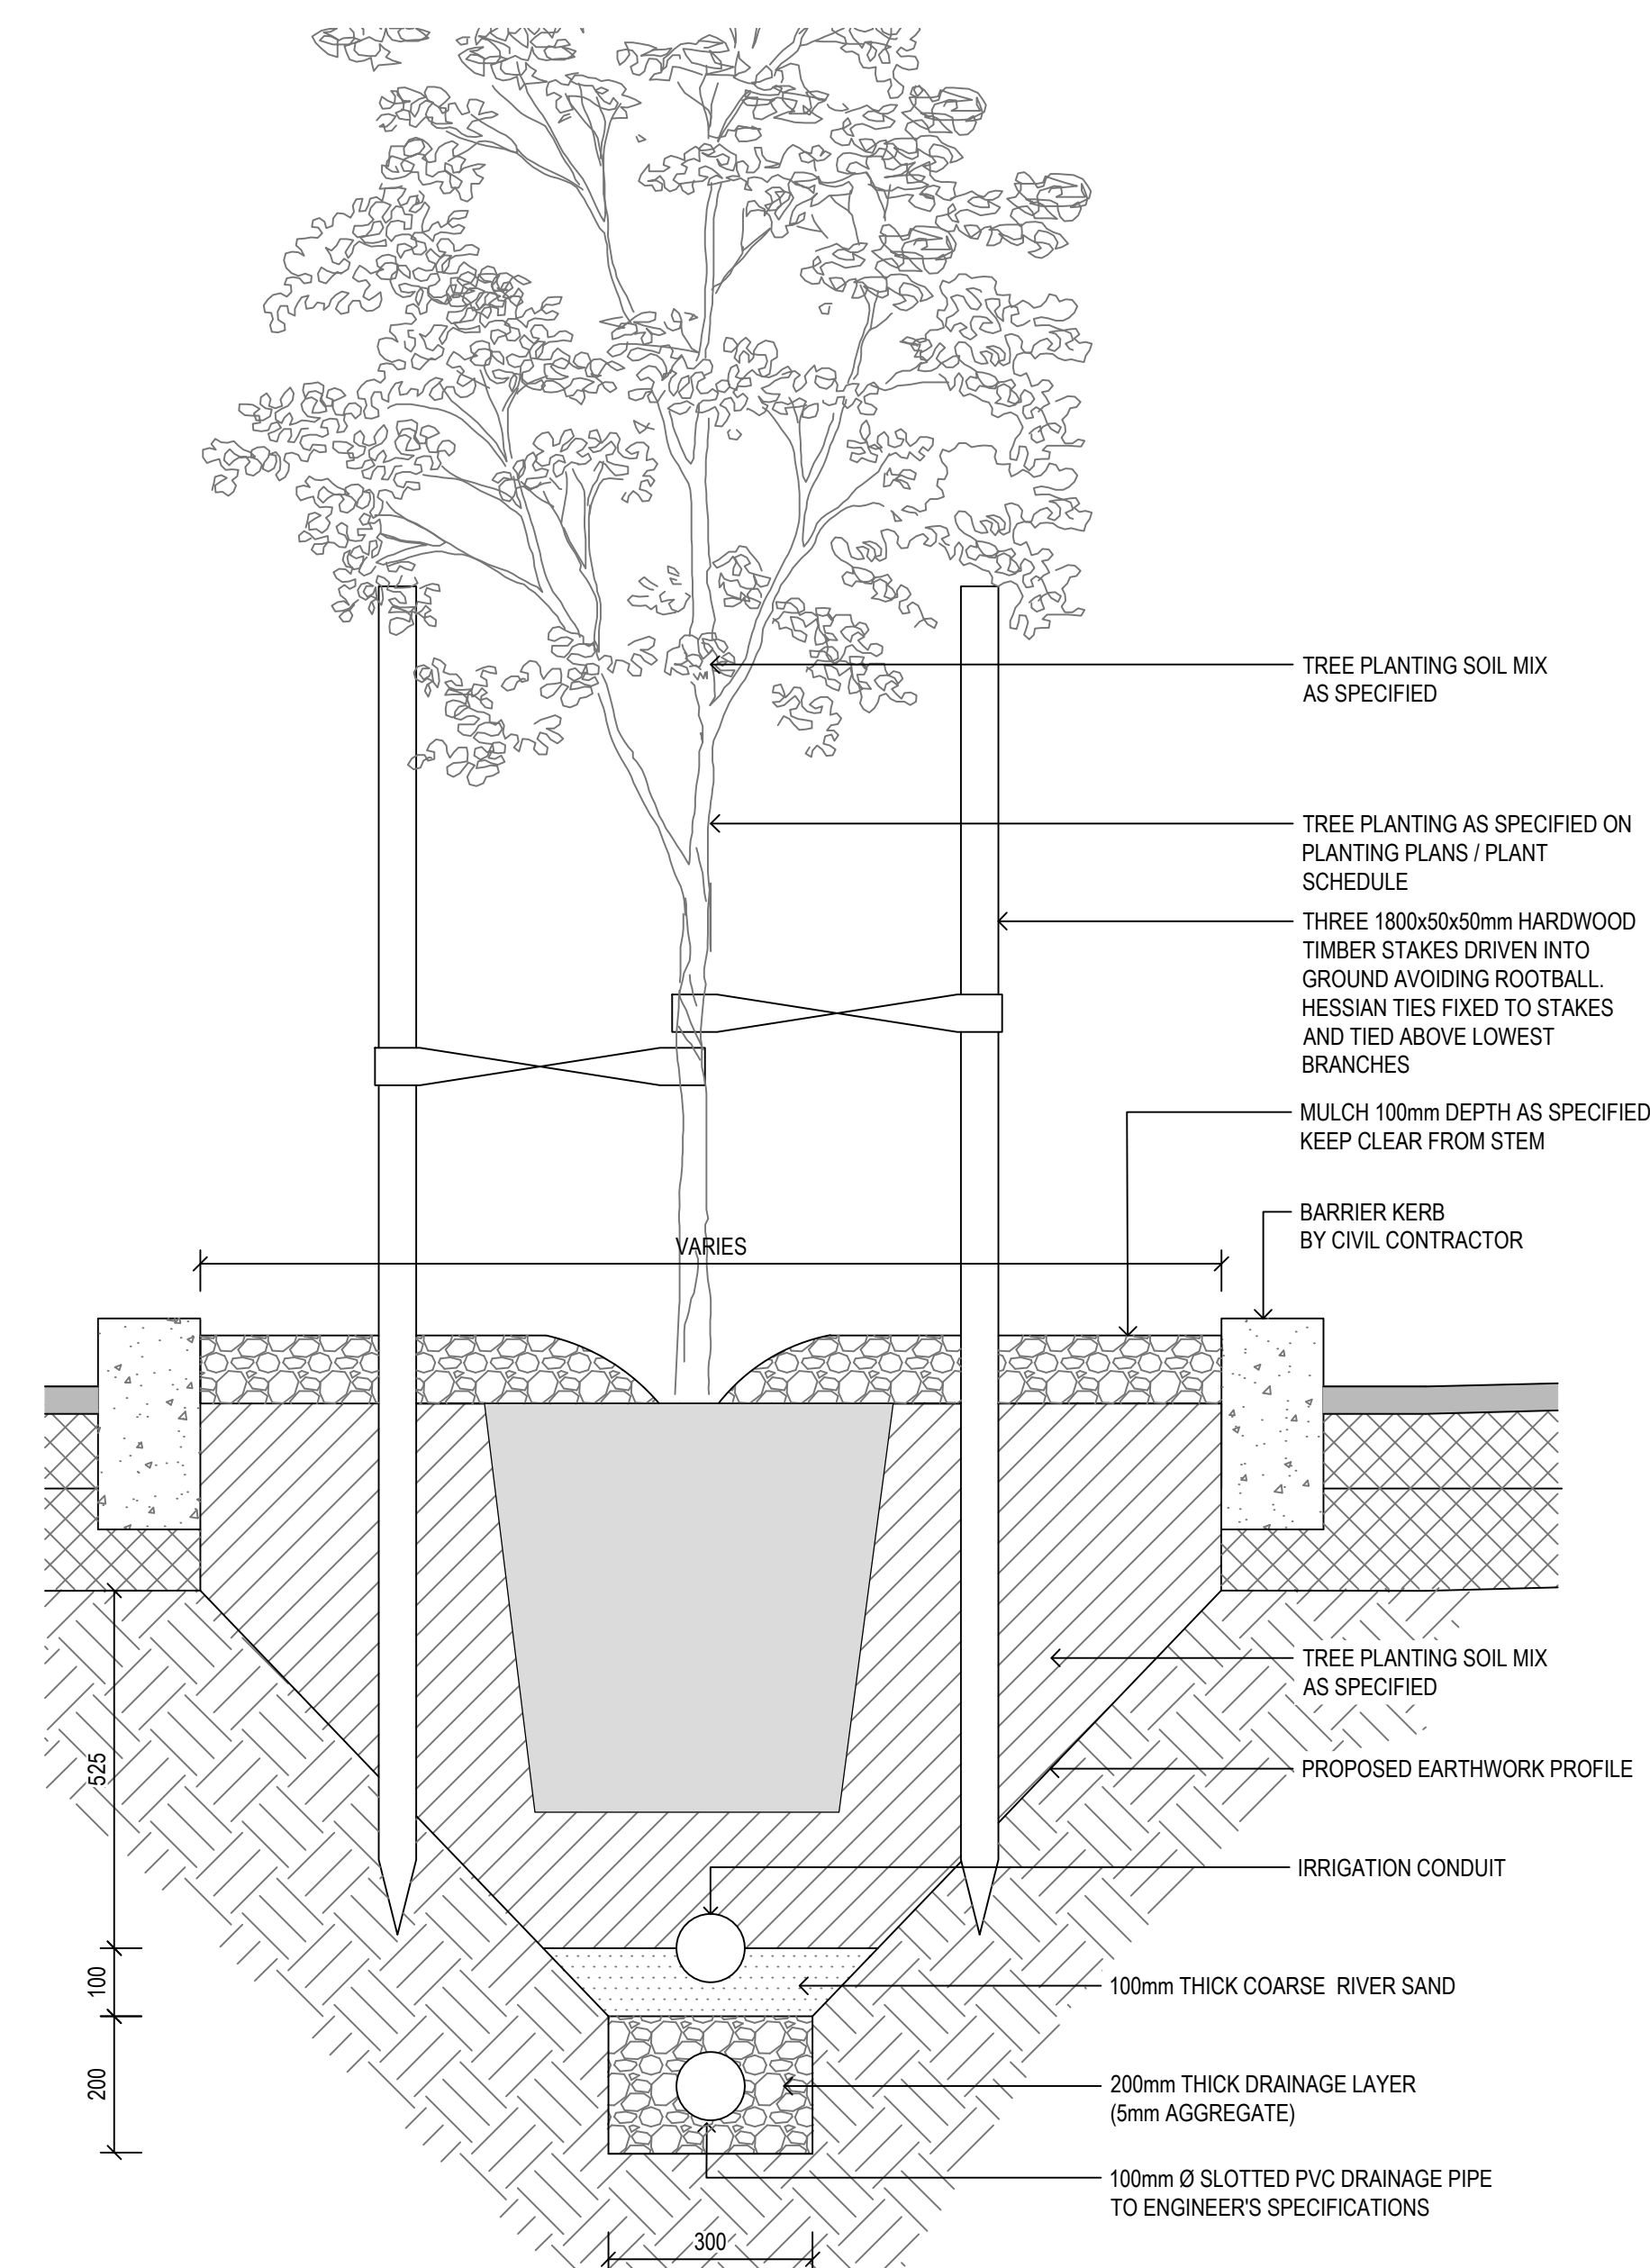


02 TREE PLANTING IN MEDIAN - SECTION
SCALE 1:10

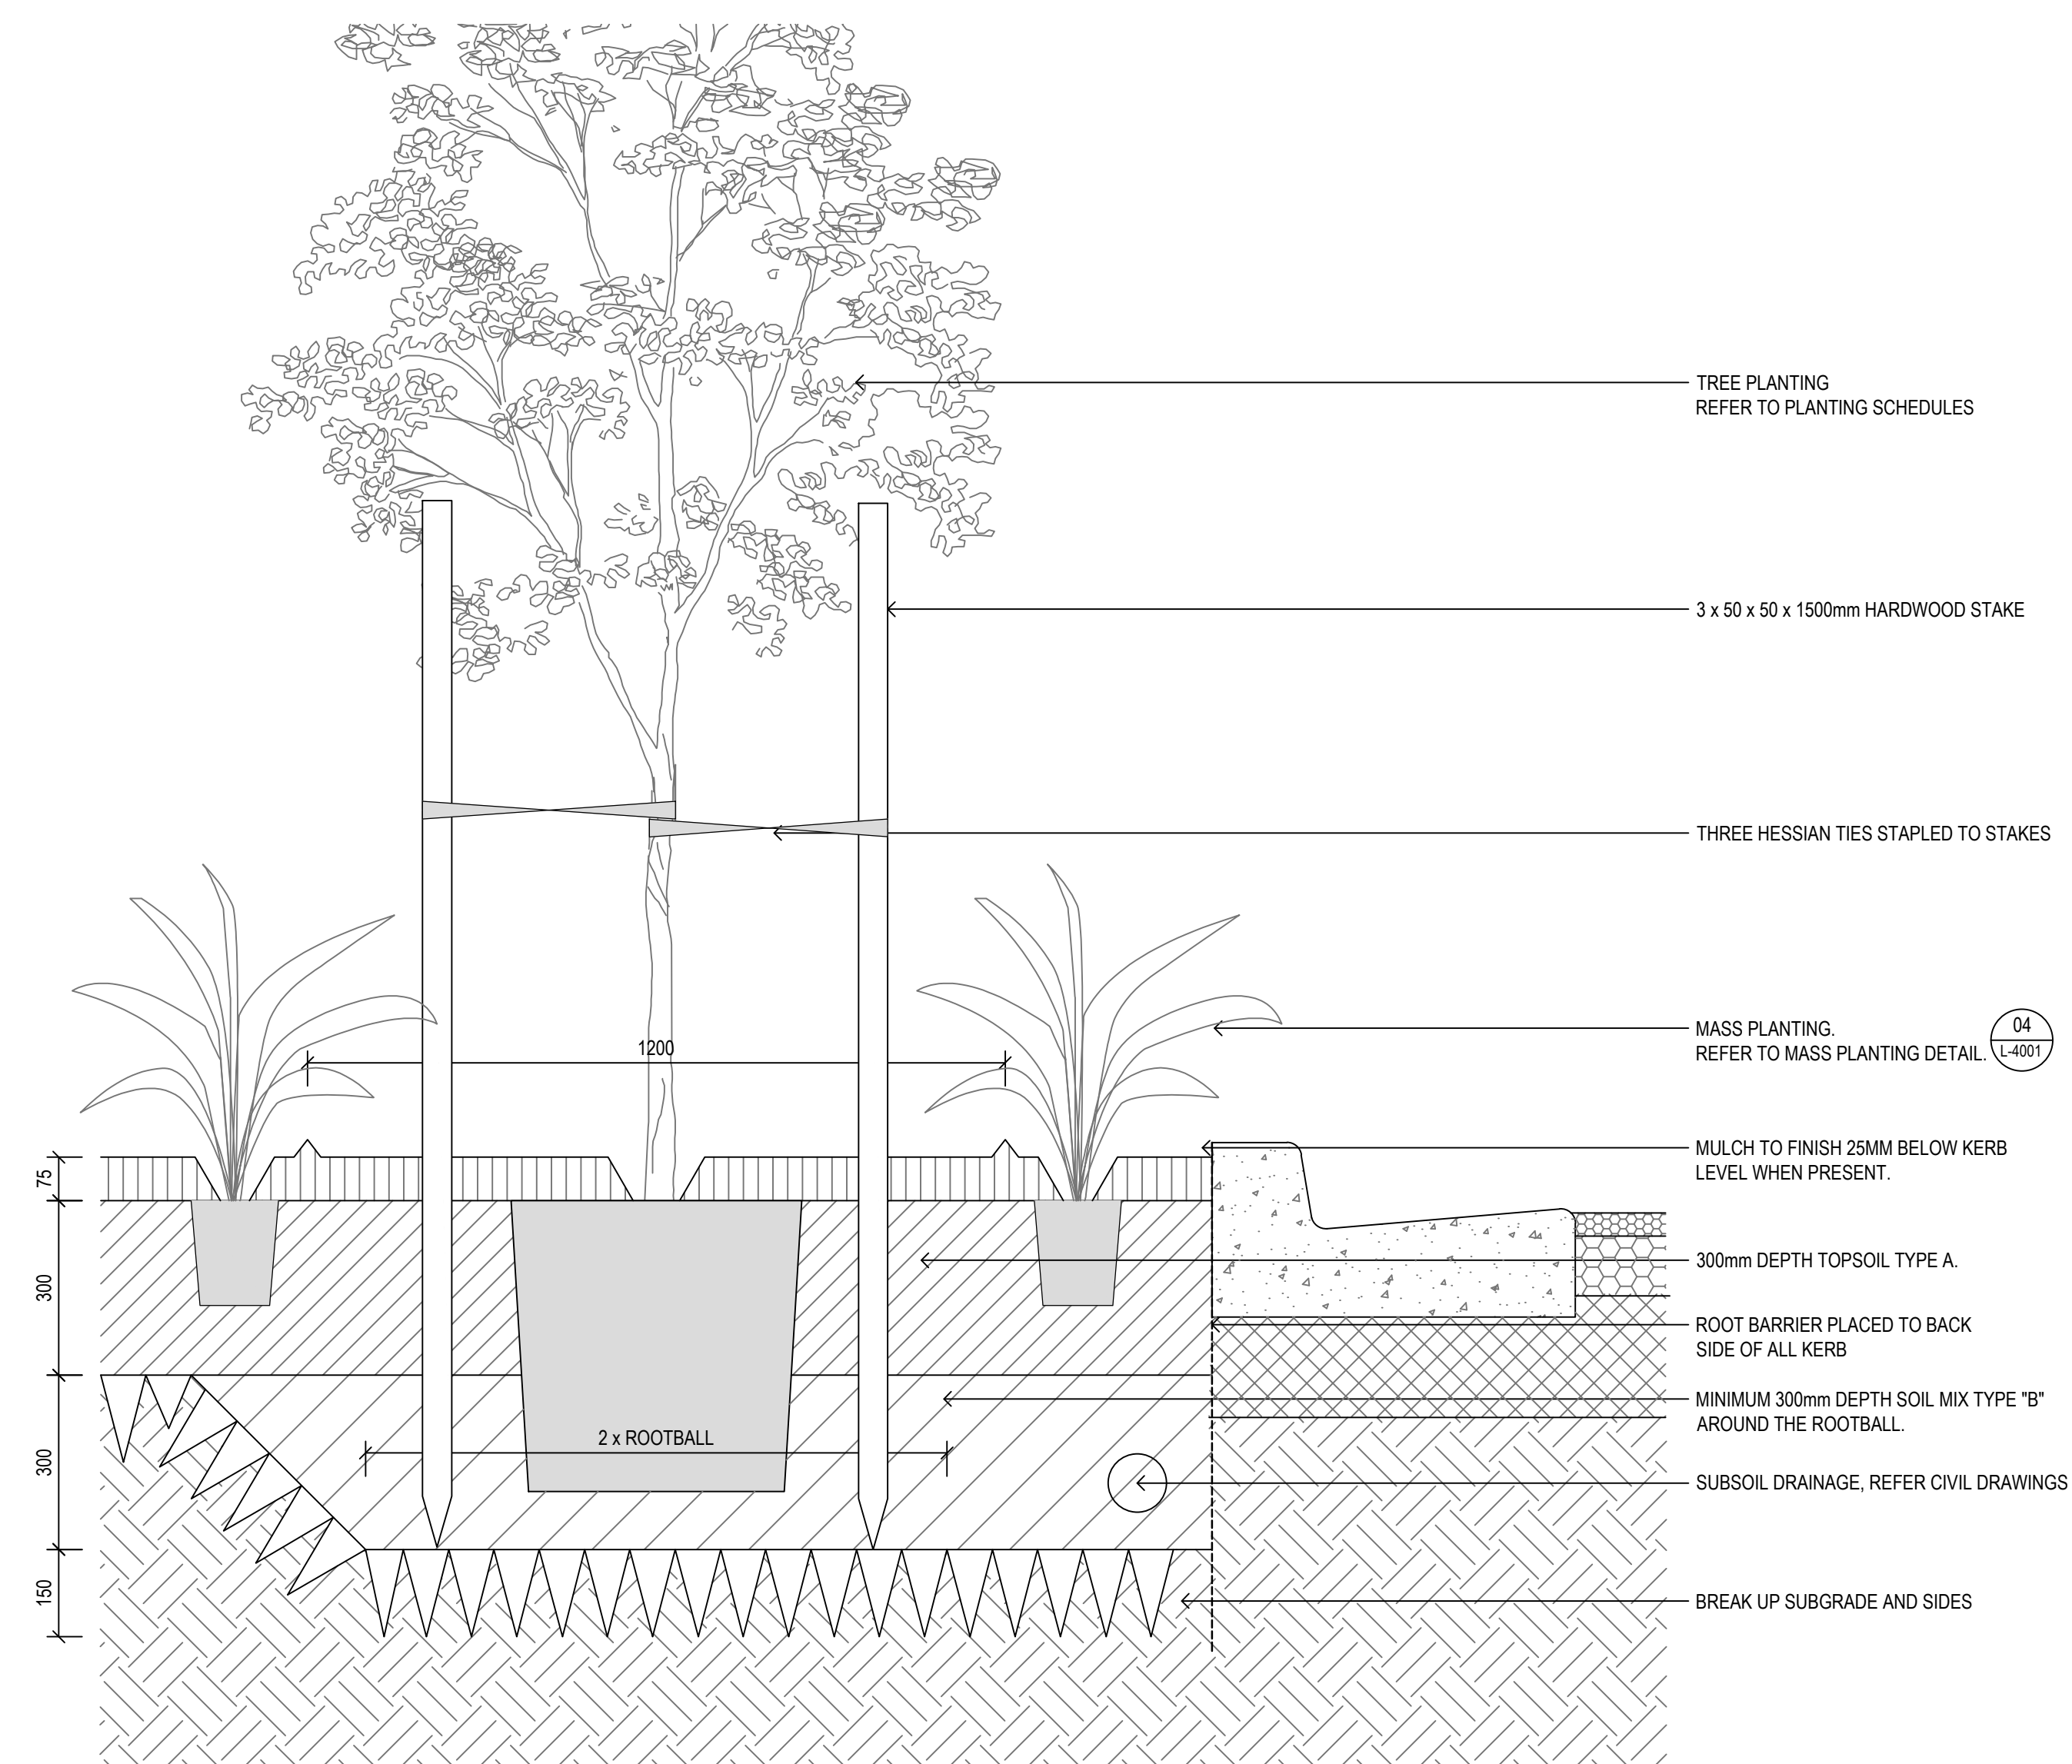

03 TREE IN MASS PLANTING - SECTION
SCALE 1:10

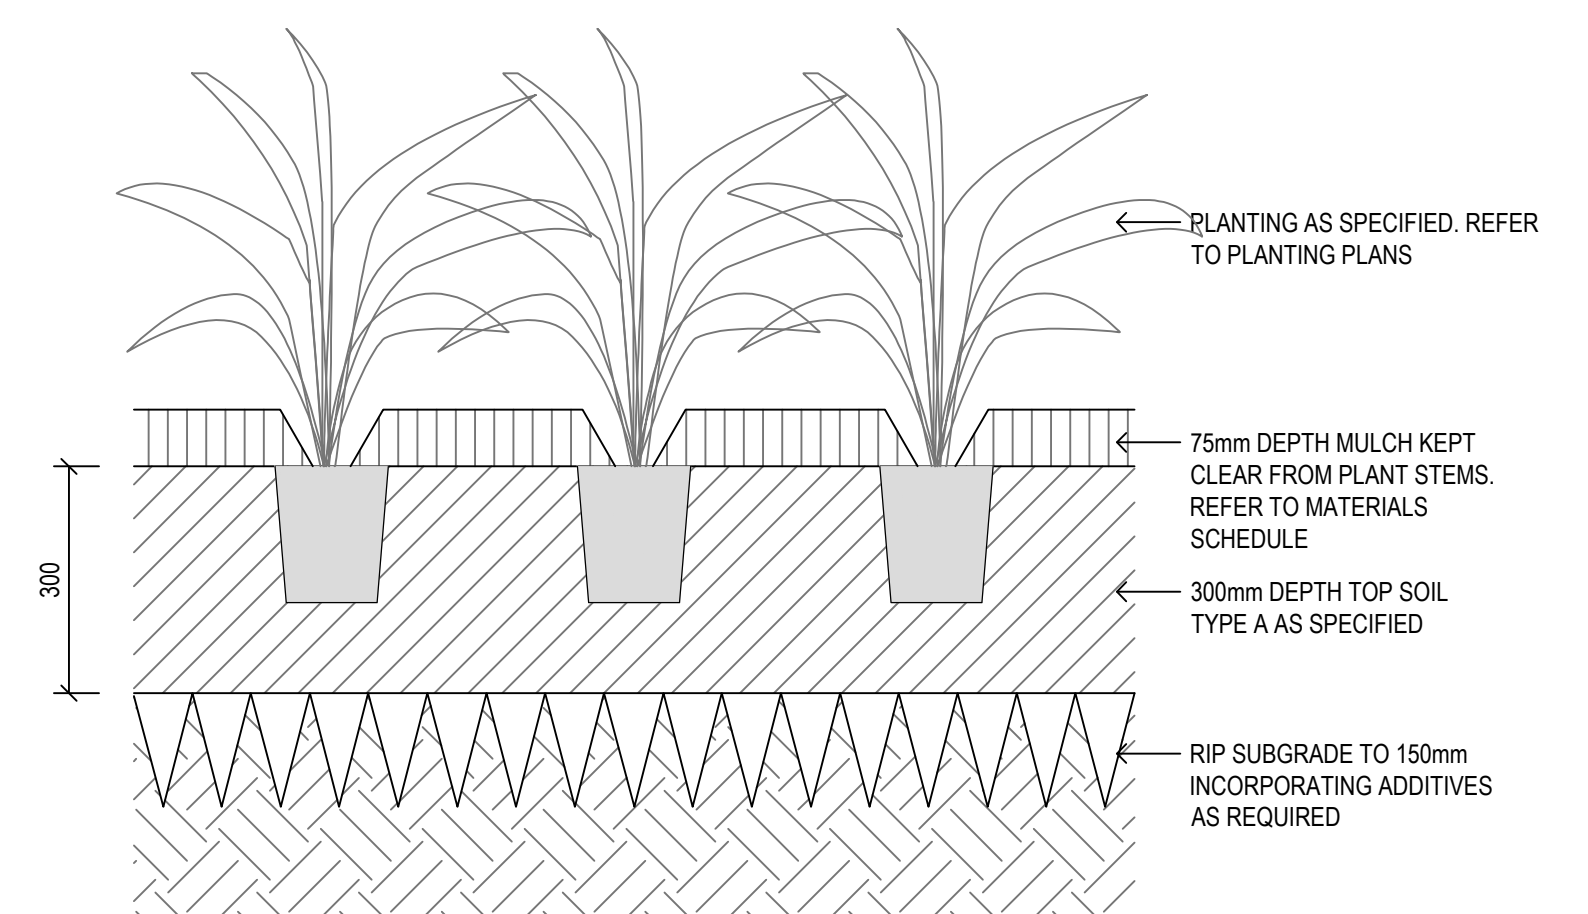


04 MASS PLANTING - SECTION
SCALE 1:10

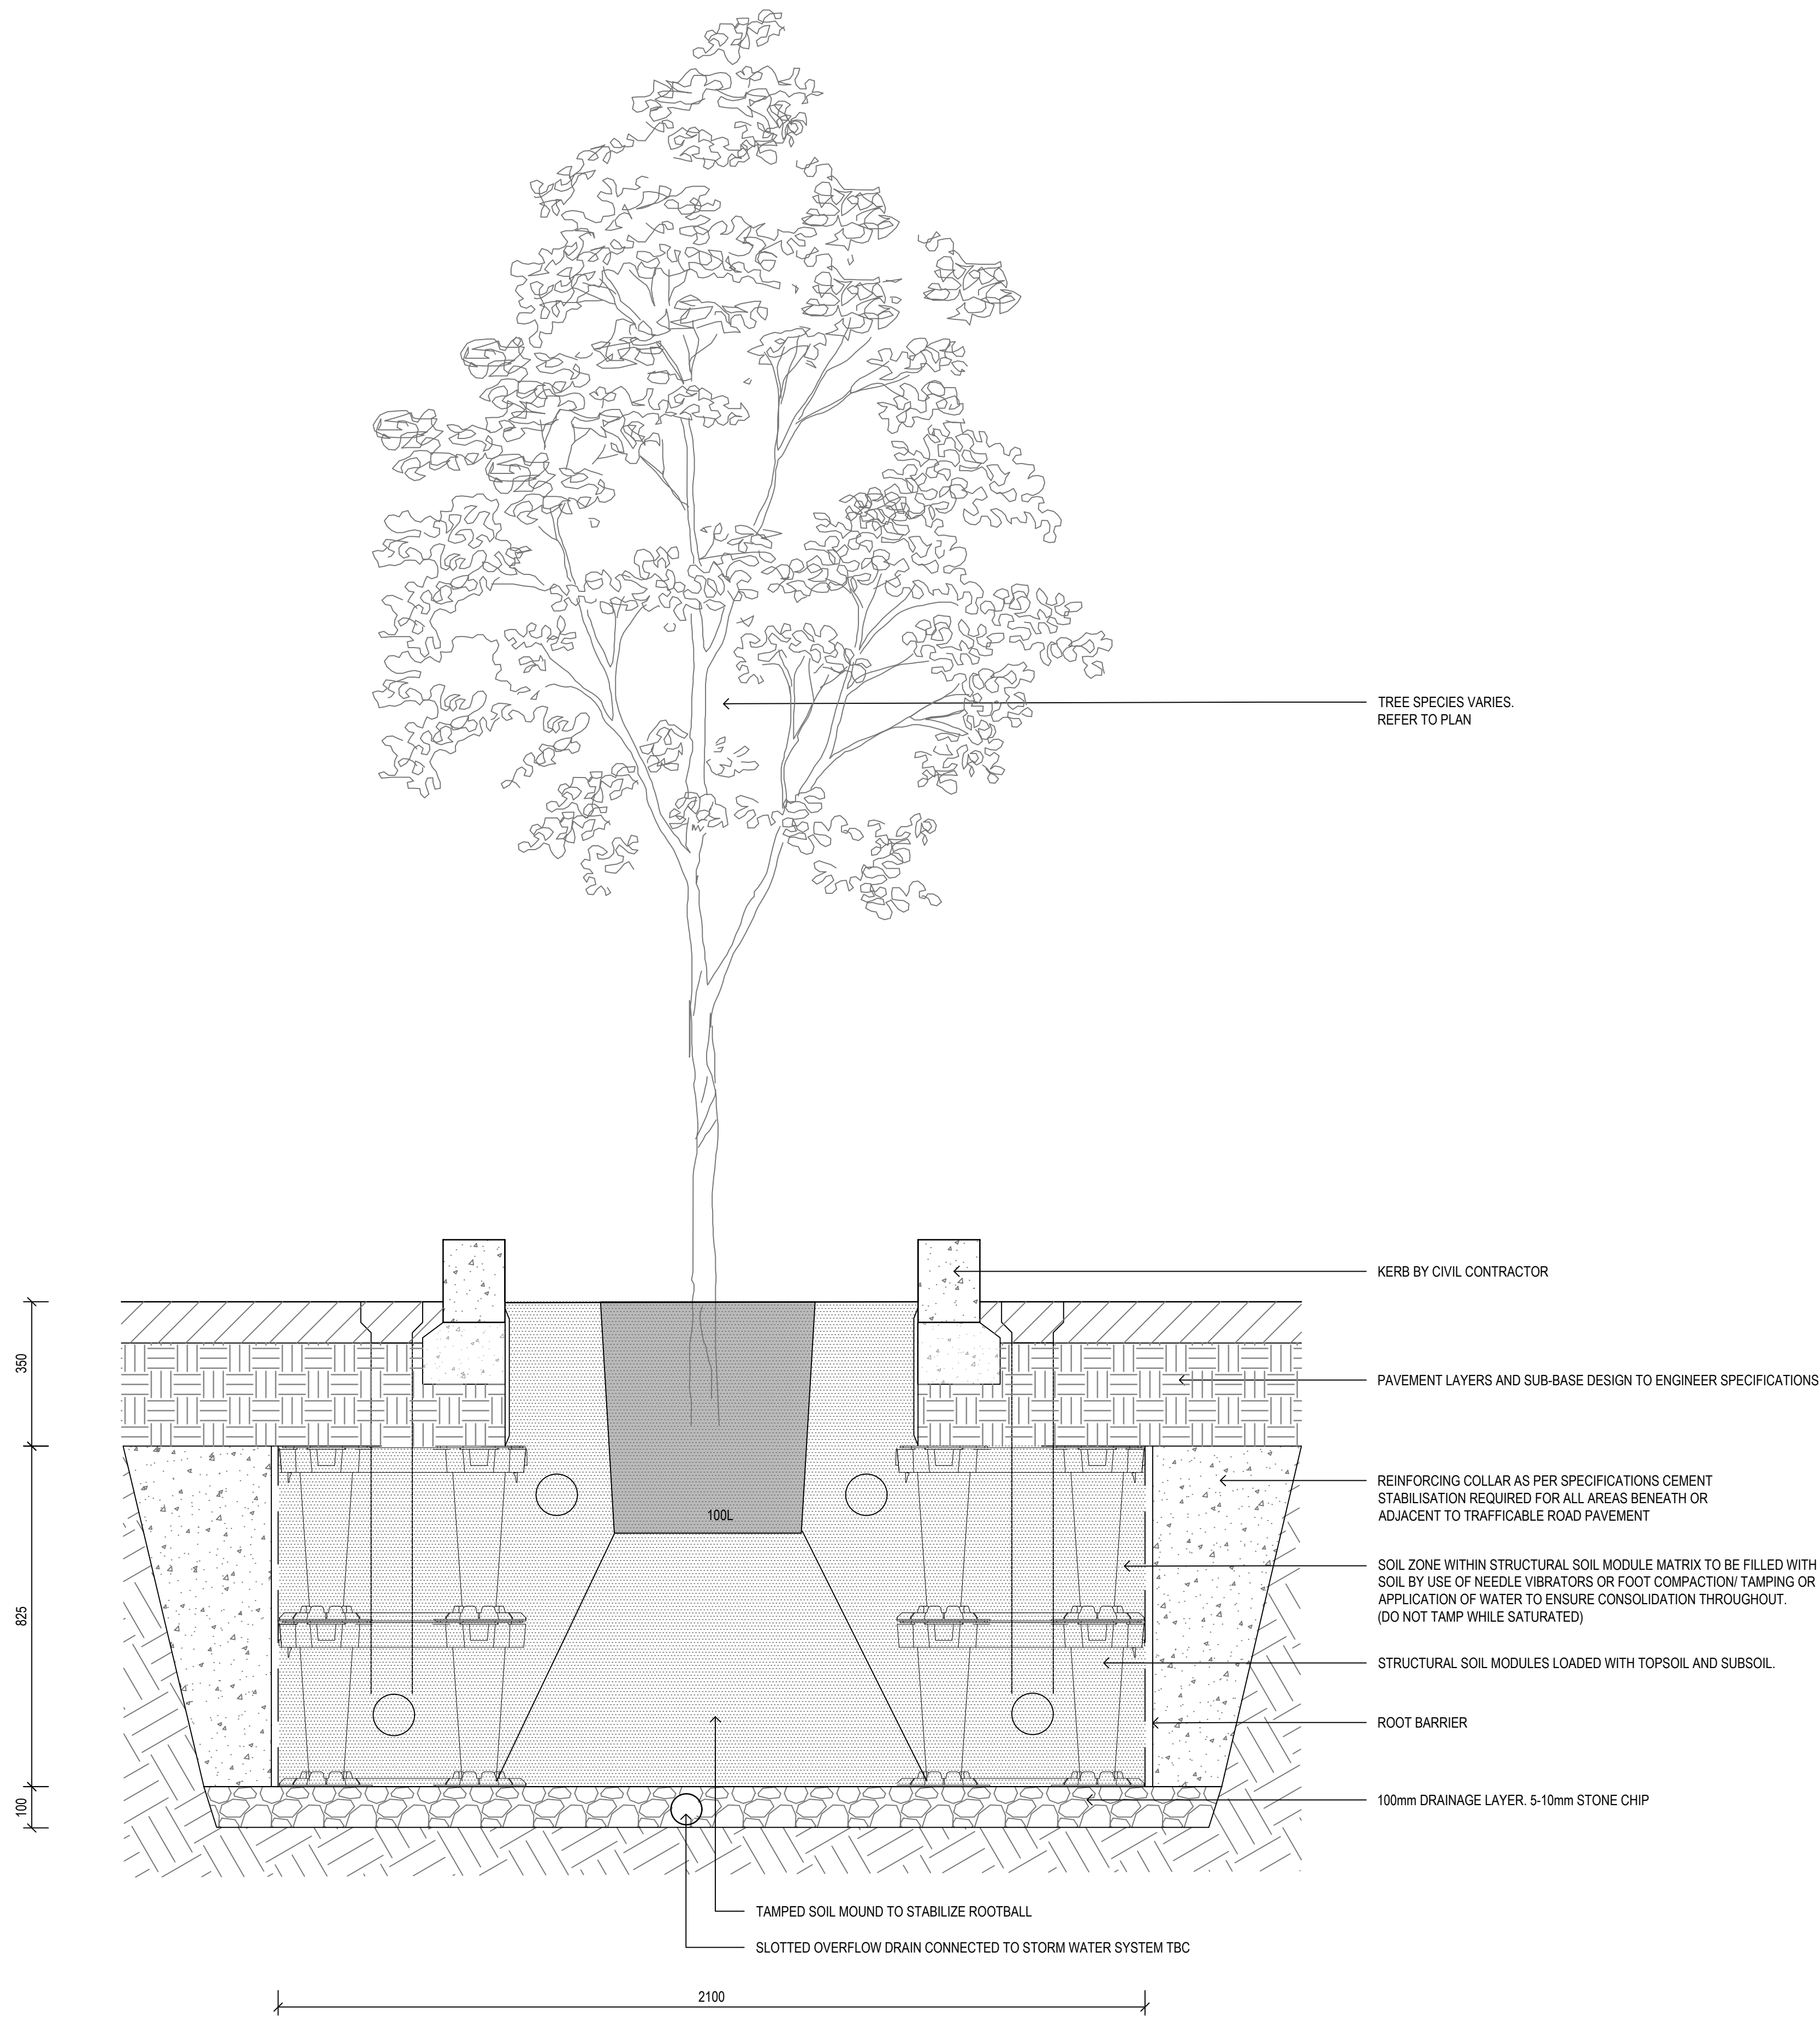


01


TREE IN TREE PIT WITH STRUCTURAL SOIL MODULES - SECTION
SCALE 1:10

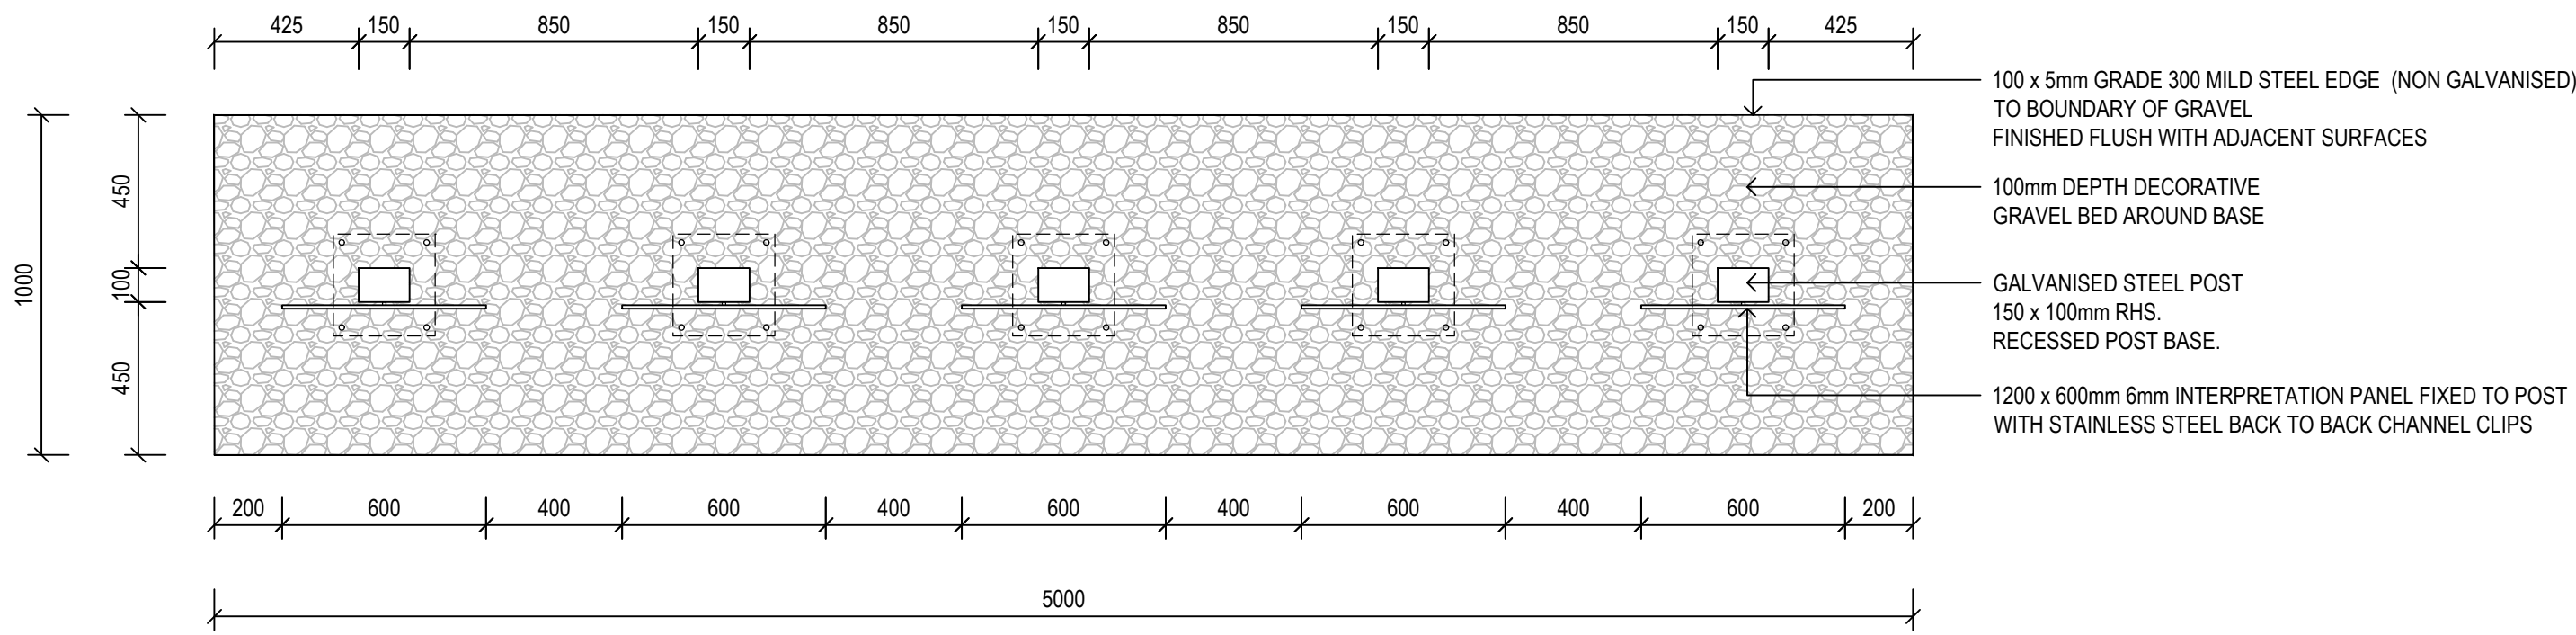


01 INDUSTRIAL HERITAGE DISPLAY SIGNAGE PLAN
SCALE 1: 20

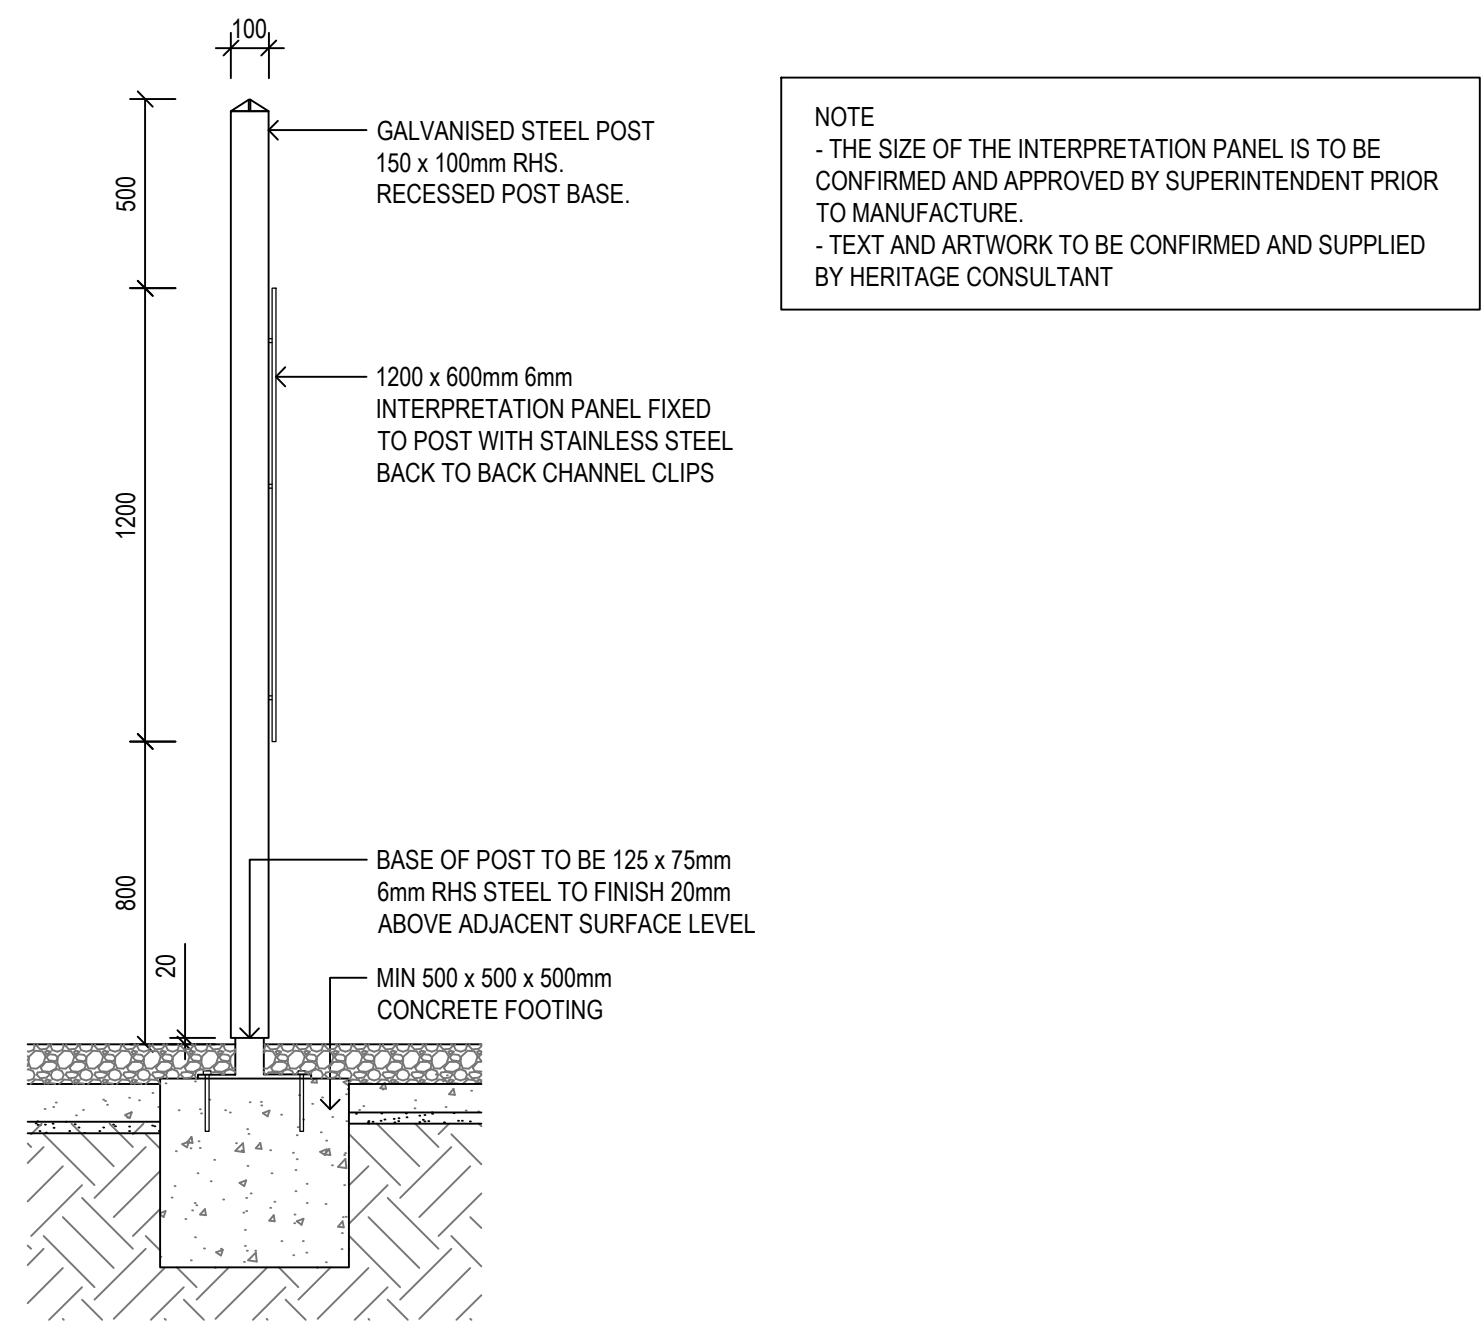


02 INDUSTRIAL HERITAGE DISPLAY SIGNAGE SECTION
SCALE 1: 20

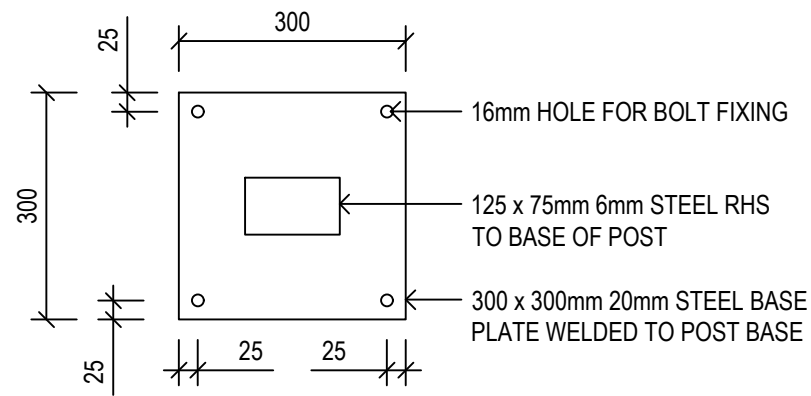


03 INDUSTRIAL HERITAGE DISPLAY SIGNAGE BASE PLATE
SCALE 1:10

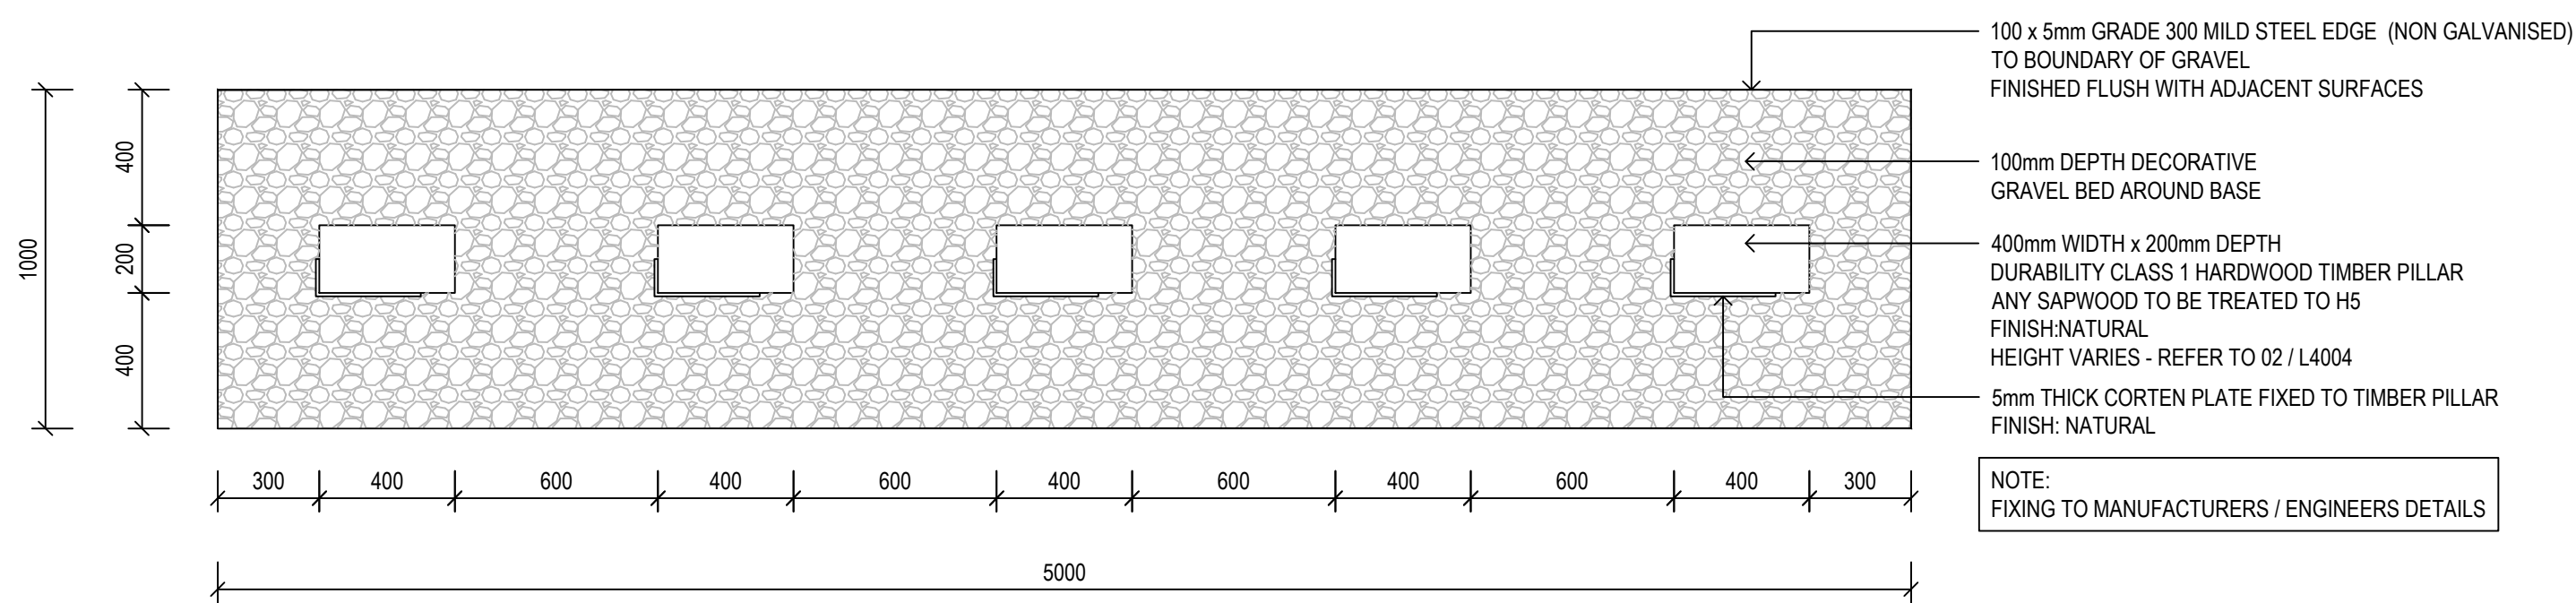

01 HERITAGE DISPLAY TOTEMS PLAN
SCALE 1: 20

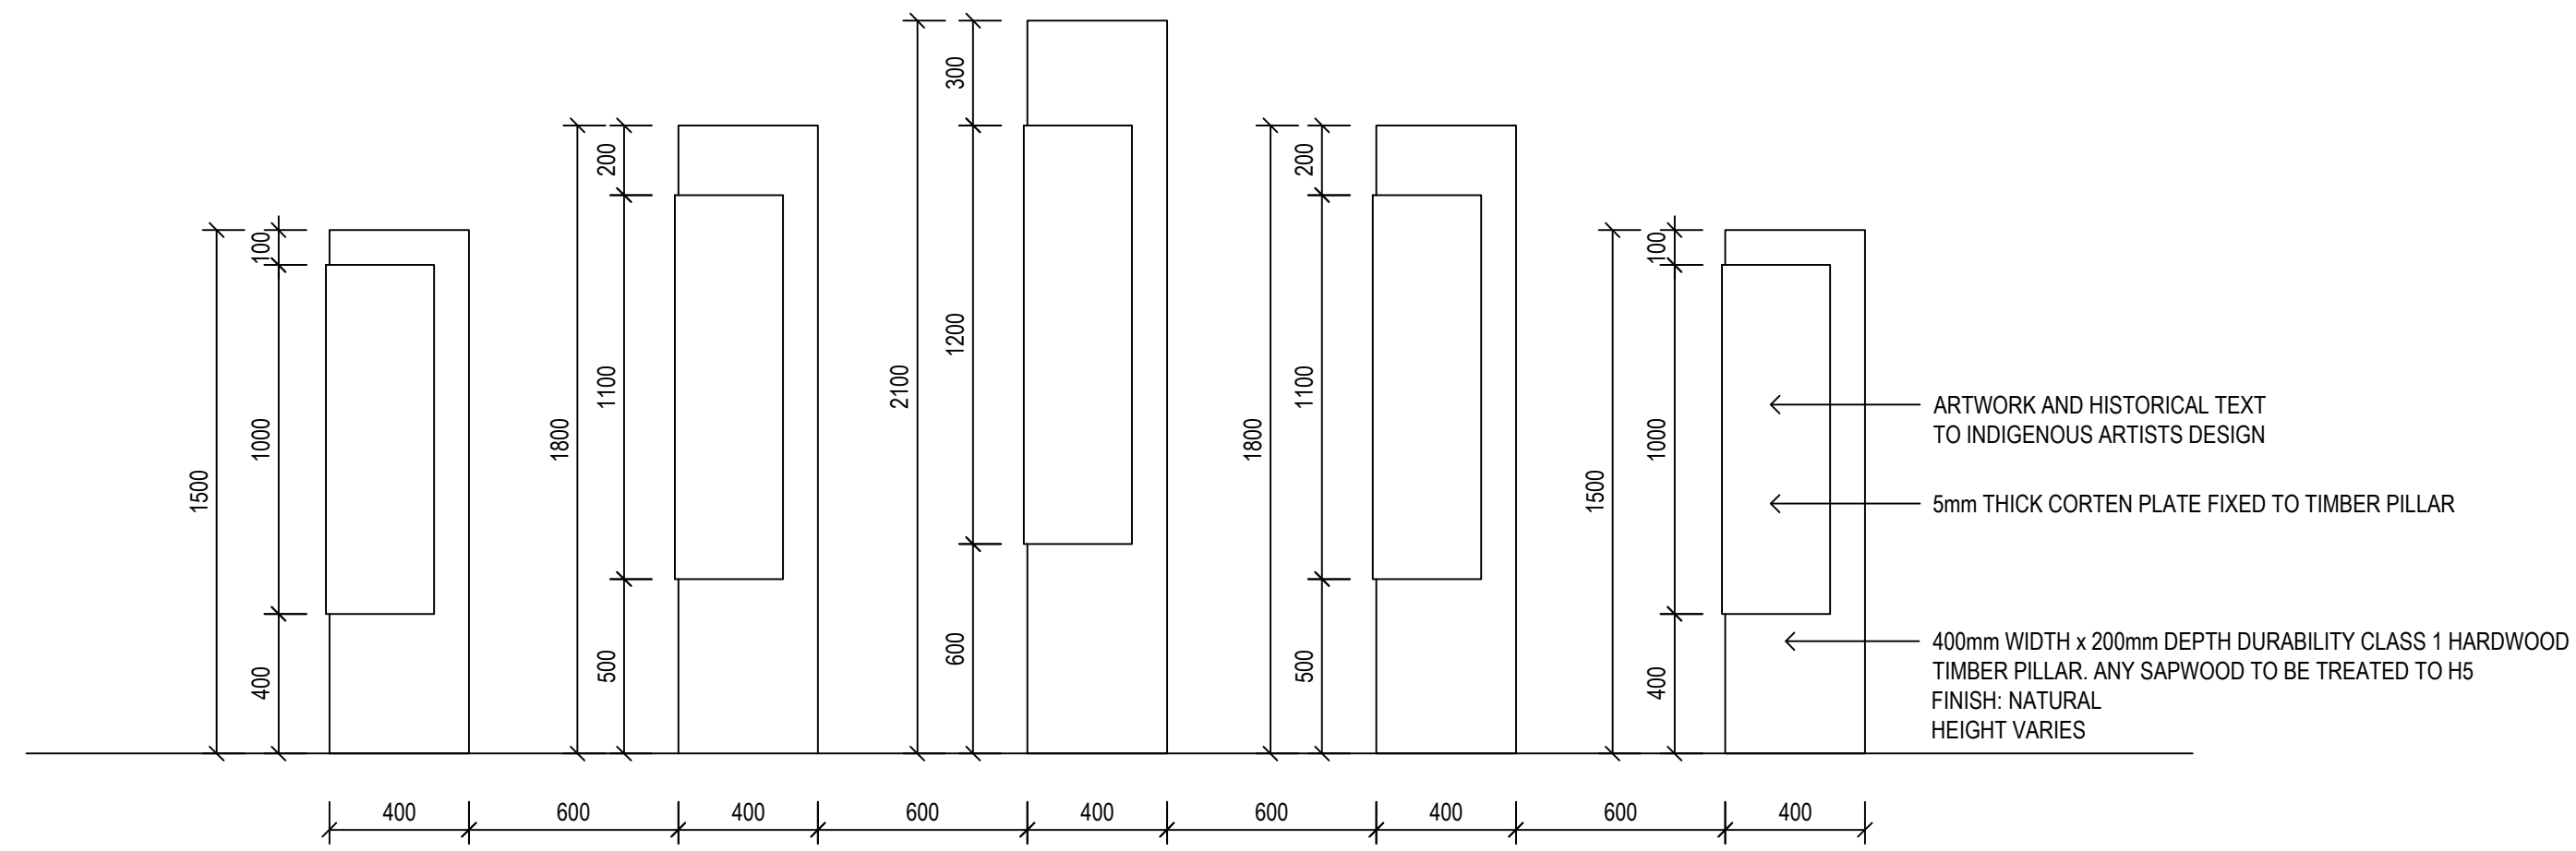

02 HERITAGE DISPLAY TOTEMS ELEVATION
SCALE 1: 20

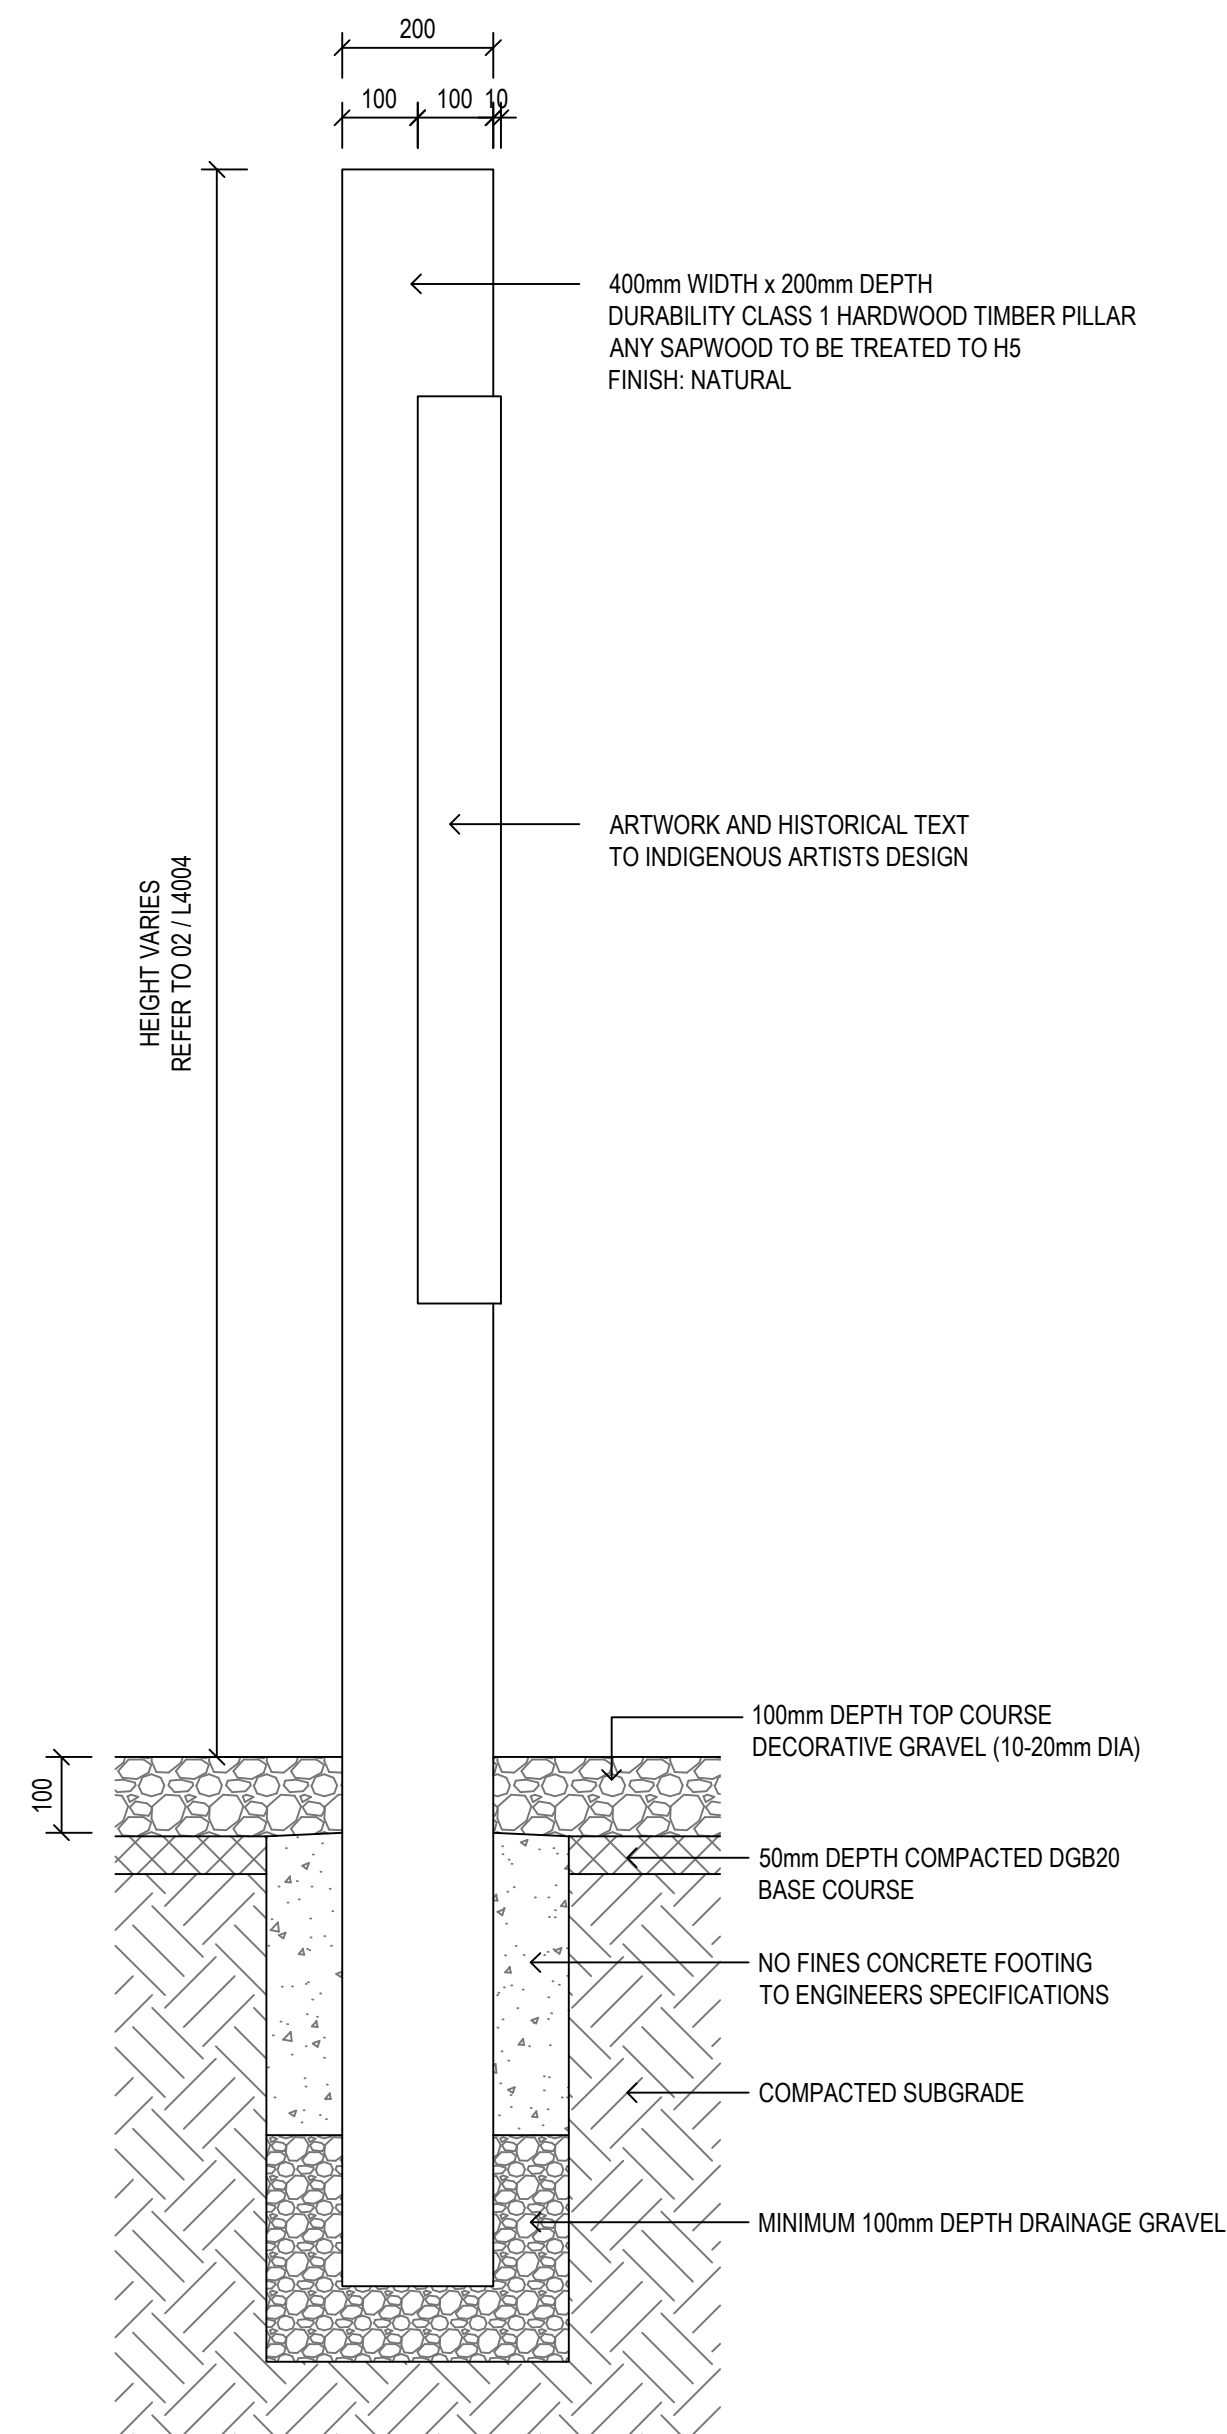

03 HERITAGE DISPLAY TOTEMS SECTION
SCALE 1: 10

