


No works are to occur outside of the property boundary unless written approval from Newcastle Council has been received.

SUBDIVISION WORKS CERTIFICATE
 Certificate No. HU180058SW03
 Date of Issue 17 December 2020
 Issuing Officer *D. Restu*
 Accreditation No. BDC3367
 These plans/specifications form part of the certificate issued 17 December 2020

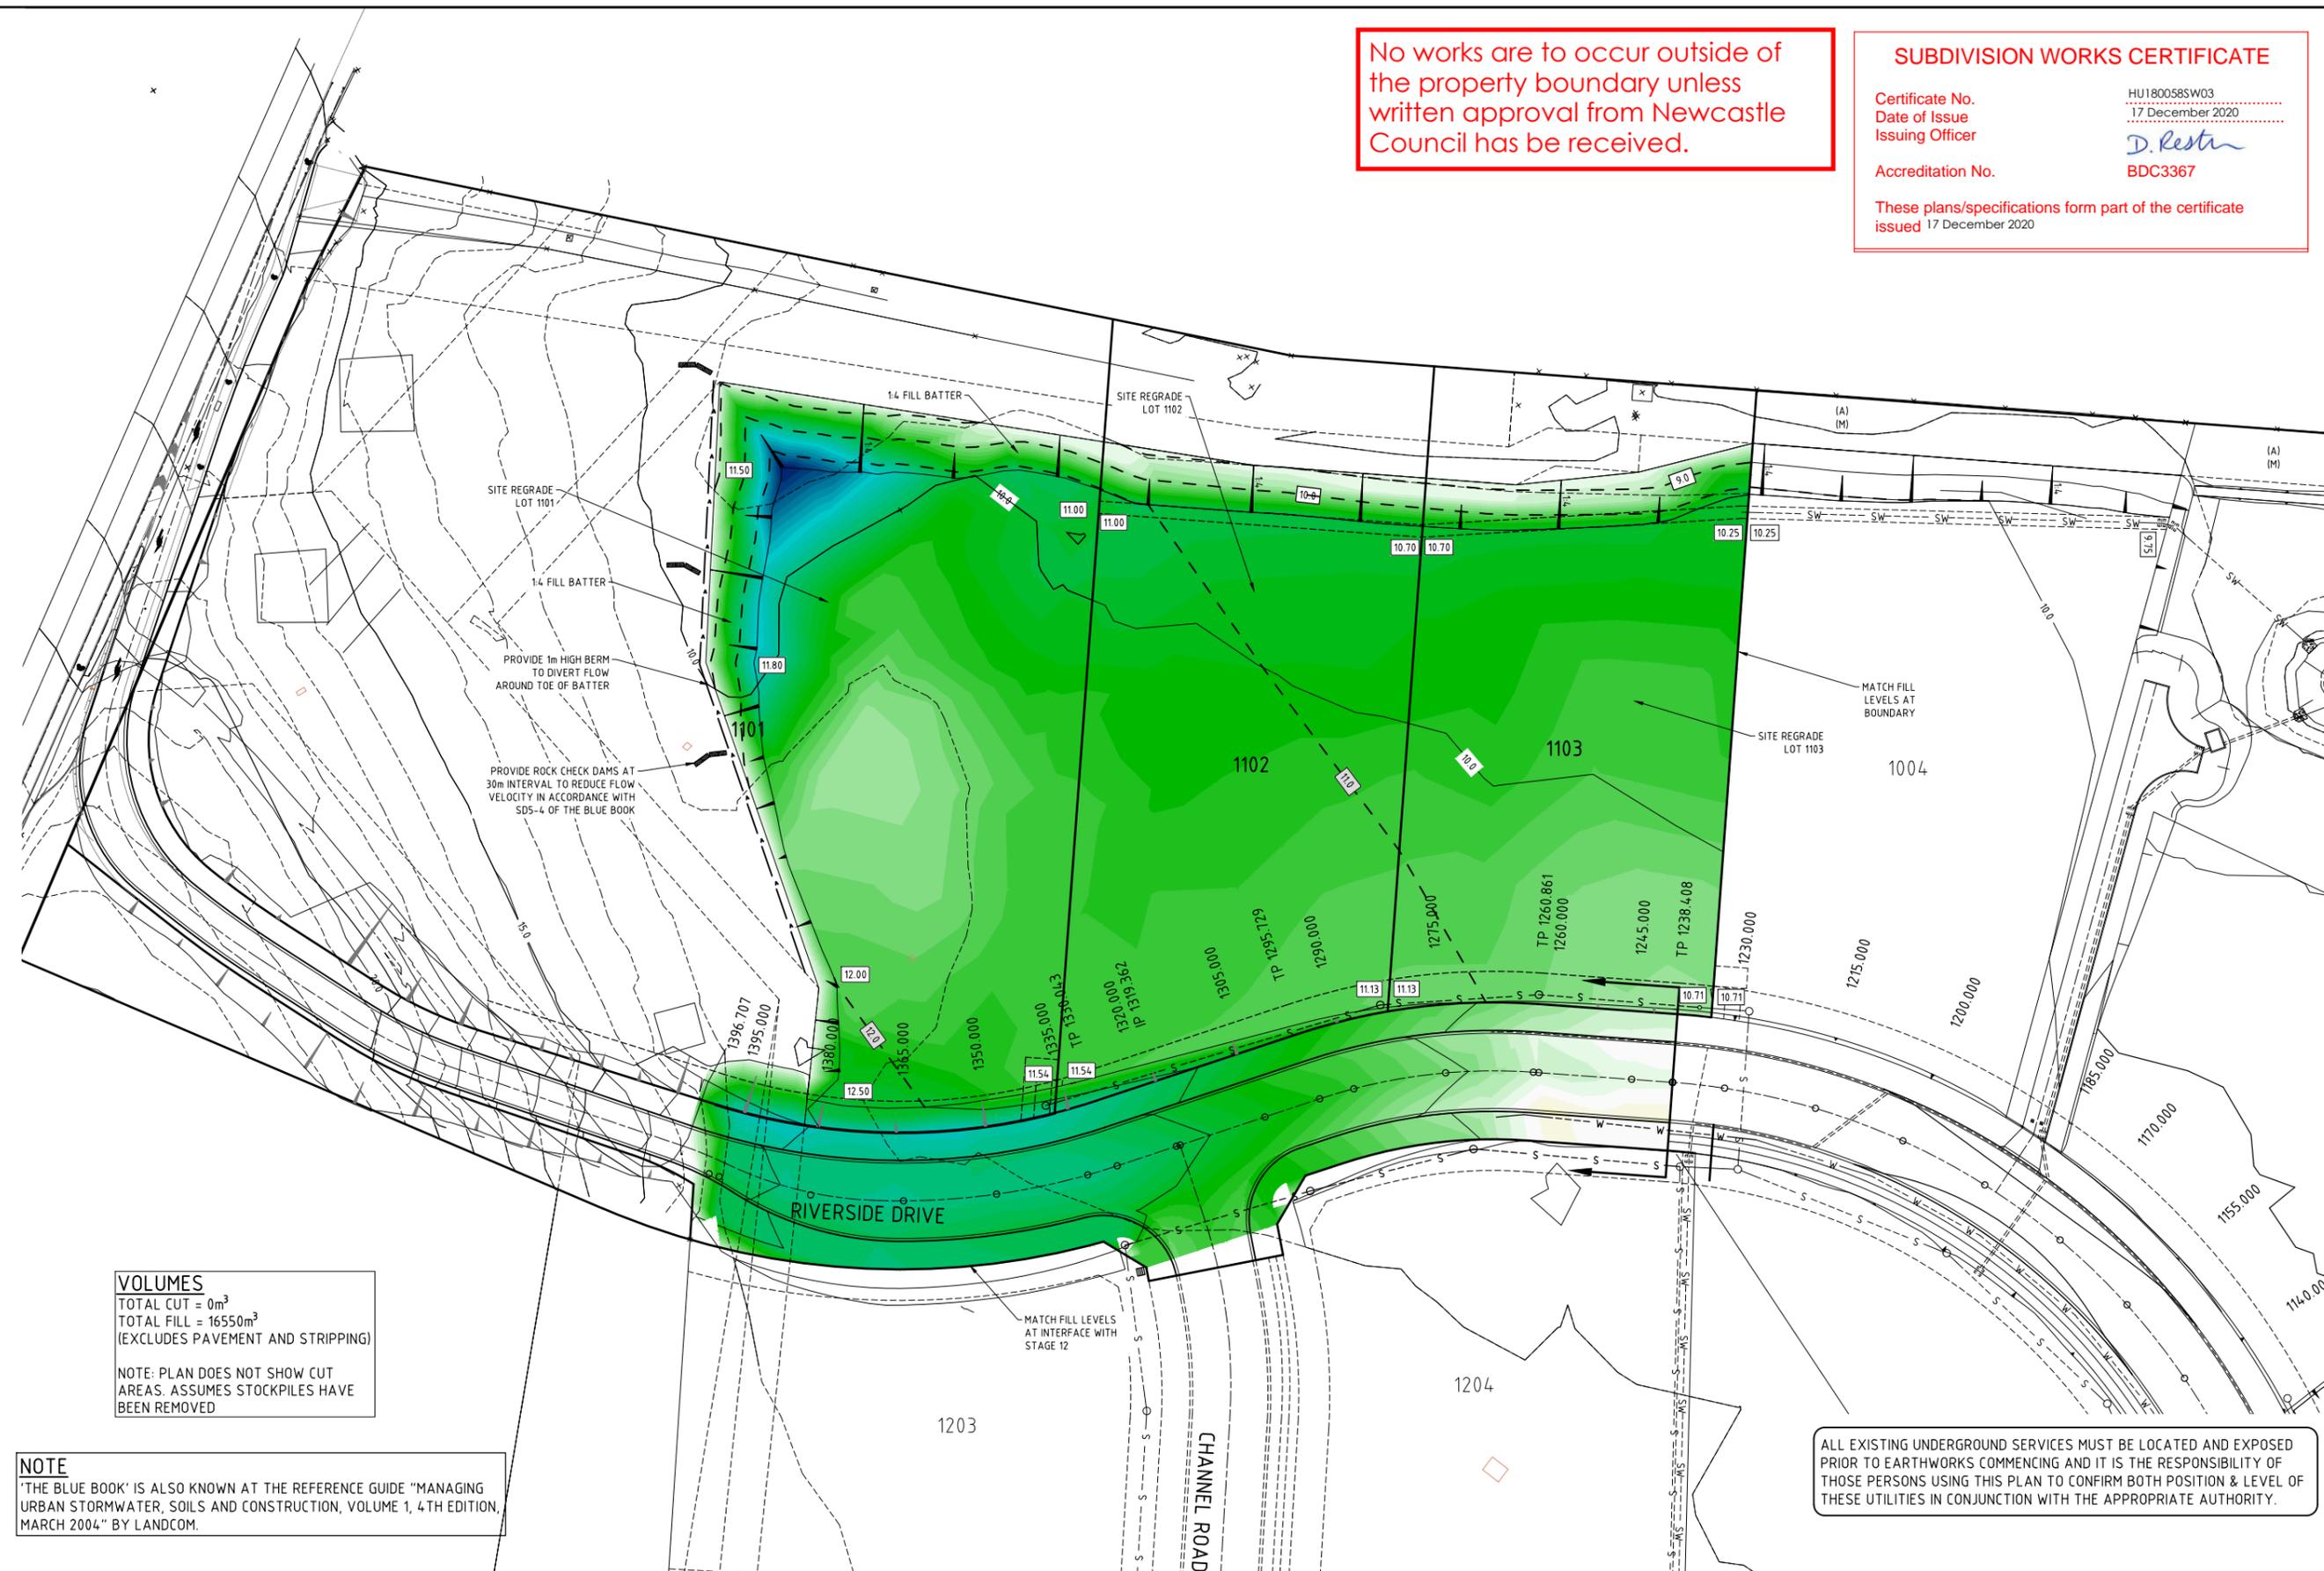


VOLUMES
 TOTAL CUT = 0m³
 TOTAL FILL = 16550m³
 (EXCLUDES PAVEMENT AND STRIPPING)
 NOTE: PLAN DOES NOT SHOW CUT AREAS. ASSUMES STOCKPILES HAVE BEEN REMOVED

NOTE
 'THE BLUE BOOK' IS ALSO KNOWN AT THE REFERENCE GUIDE "MANAGING URBAN STORMWATER, SOILS AND CONSTRUCTION, VOLUME 1, 4TH EDITION, MARCH 2004" BY LANDCOM.

ALL EXISTING UNDERGROUND SERVICES MUST BE LOCATED AND EXPOSED PRIOR TO EARTHWORKS COMMENCING AND IT IS THE RESPONSIBILITY OF THOSE PERSONS USING THIS PLAN TO CONFIRM BOTH POSITION & LEVEL OF THESE UTILITIES IN CONJUNCTION WITH THE APPROPRIATE AUTHORITY.

Amendment	Description	Drawn	App'd	Date	
3	BRS FEEDBACK		D.B.	A.S.	10.20.20
2	GENERAL AMENDMENTS		A.M.	I.H.	01.12.20
1	ORIGINAL ISSUE		A.M.	A.S.	10.11.20

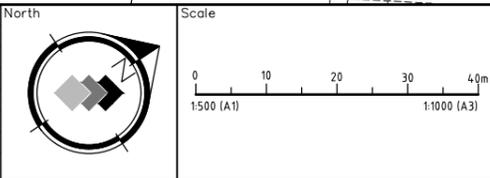

COPYRIGHT
 Copyright in the drawings, information and data recorded hereon is the property of Geoff Craig & Associates Pty Ltd and may not be used, copied or reproduced in whole or part for any purpose other than that for which it is supplied without the prior consent of Geoff Craig & Associates Pty Ltd.

Designed A.M.
 Scale 1:500
 Project Approval IAN HILL (B.E.) Consulting Civil Engineer

Cad Reference 17007C dBE4001 r3
A1 SHEET



INDUSTRIAL SUBDIVISION
 RIVER SIDE DRIVE, MAYFIELD WEST
 STEEL RIVER ESTATE
 STAGE 11 BULK EARTHWORKS PLAN

Project No	17007C
Drawing No	BE4001
Revision	3