


VERIFIER: ABREN
JOB MANAGER: JHOEY
DESIGNED: LGITZEL
DRAWN: RHUTCHISON

| LEGEND | |
|--------|--------------------------|
| | DRAINAGE SWALE |
| | STORMWATER PIPE |
| | EXISTING STORMWATER PIPE |
| | STORMWATER PIT TAG |
| | STORMWATER PIT |
| | HEADWALL |

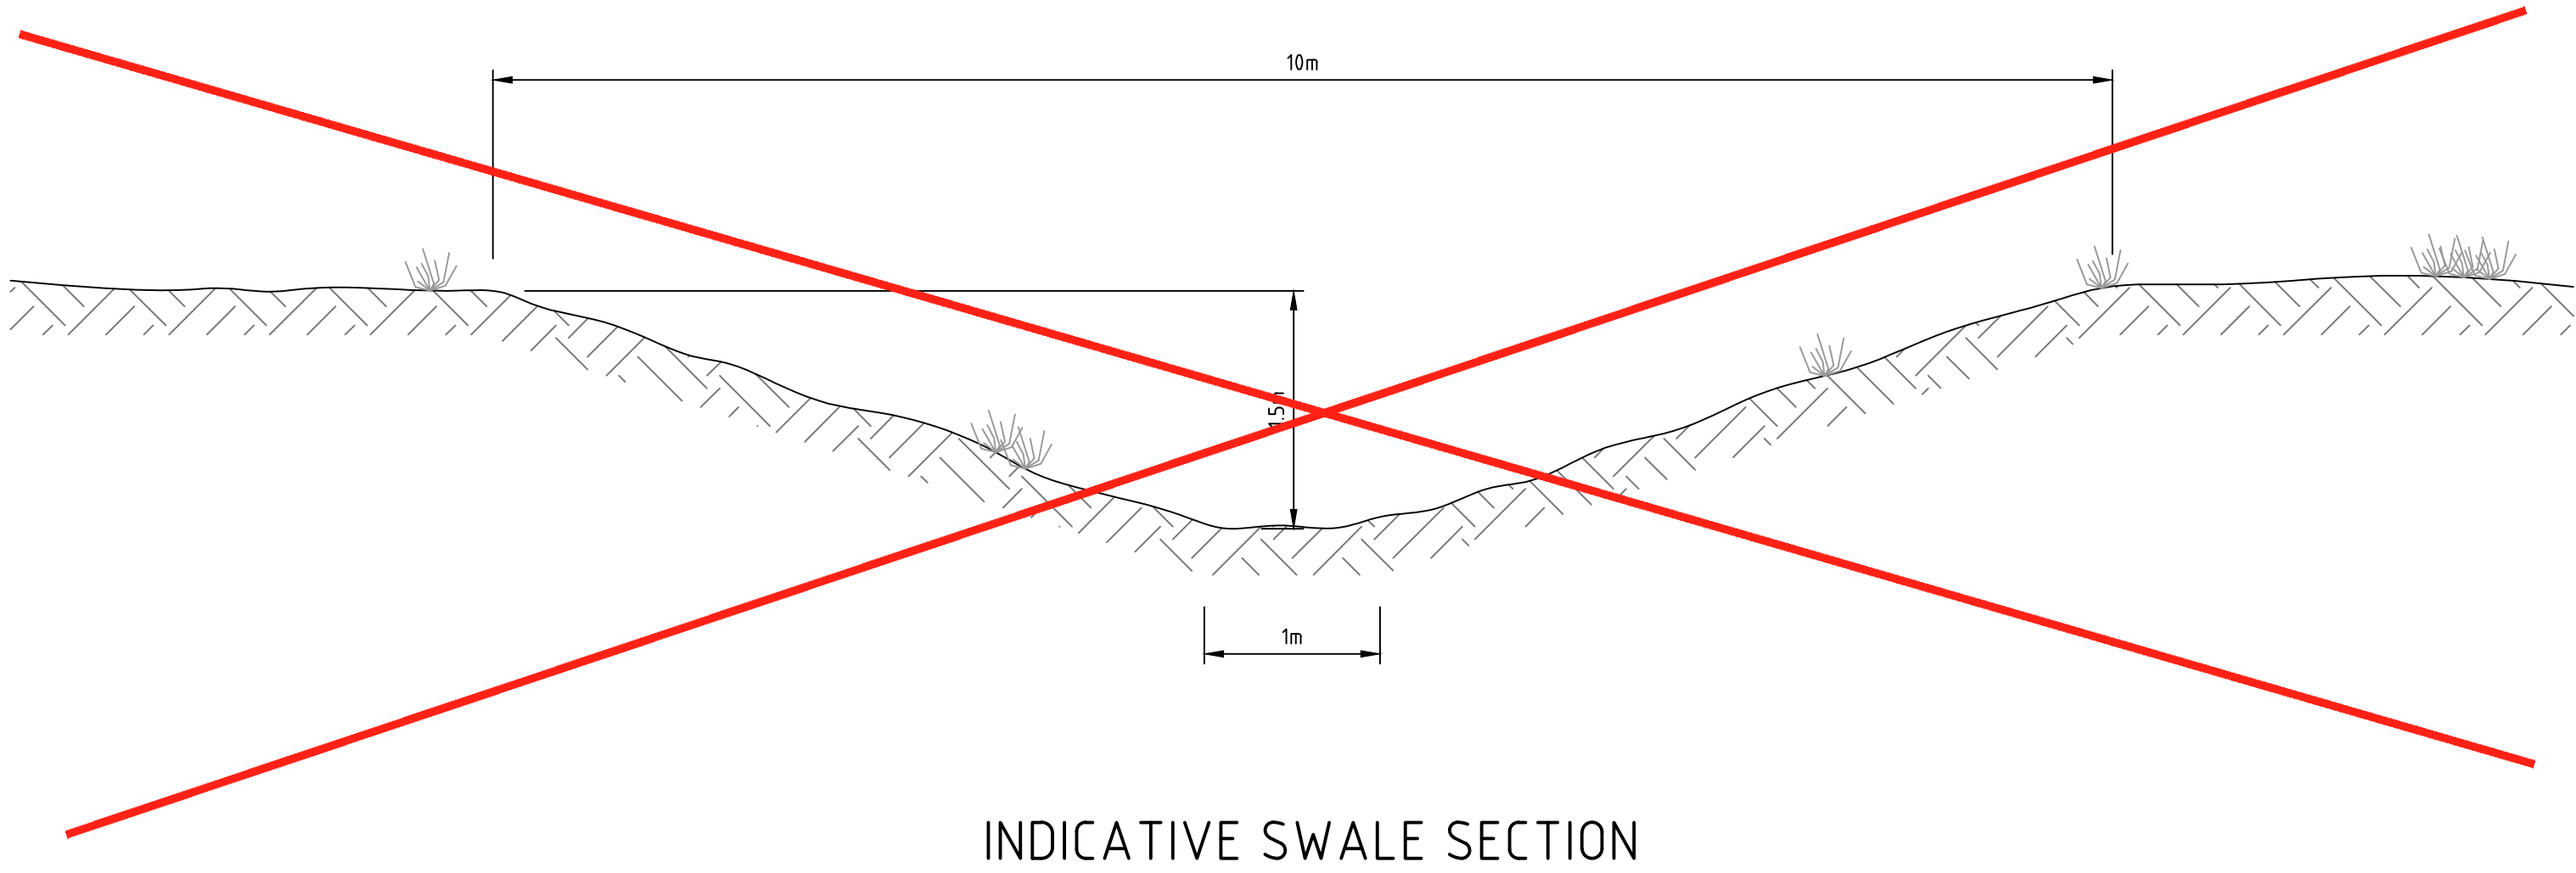

NOT FOR CONSTRUCTION

| REVISION | DESCRIPTION | ISSUED | VER'D | APP'D | DATE |
|----------|---------------------|--------|-------|-------|------------|
| 1 | ISSUED FOR APPROVAL | MS | GB | JH | 25.03.2022 |
| | | | | | |
| | | | | | |
| | | | | | |

CLIENT

OAK TREE
RETIREMENT VILLAGES

DRAWING NOT TO BE USED FOR CONSTRUCTION
UNLESS VERIFICATION SIGNATURE HAS BEEN ADDED

ARCHITECT

CKDS

THE COPYRIGHT OF THIS DRAWING REMAINS WITH
NORTHROP CONSULTING ENGINEERS PTY LTD

ALL DIMENSIONS TO BE VERIFIED ON SITE BEFORE
COMMENCING WORK.
NORTHROP ACCEPTS NO RESPONSIBILITY FOR THE
USABILITY, COMPLETENESS OR SCALE OF DRAWINGS
TRANSFERRED ELECTRONICALLY.
THIS DRAWING MAY HAVE BEEN PREPARED USING COLOUR
AND MAY BE INCOMPLETE IF COPIED TO BLACK & WHITE.

SCALE 1:800 @ A1
SCALE 1:40 @ A1

0 10 20 30 40m
0.0 0.4 0.8 1.2 1.6 2.0m

NORTHROP
Newcastle
Level 1, 215 Pacific Hwy, Charlestown NSW 2290
Ph (02) 4943 1777 Email newcastle@northrop.com.au
ABN 81 094 433 100

PROJECT

PROPOSED AGED CARE FACILITY

**2A MAUDE STREET
BELMONT
NSW 2280**

DRAWING TITLE

CIVIL ENGINEERING PACKAGE

PIPE NETWORK

JOB NUMBER

NL183048-01

DRAWING NUMBER

DAC08.01

REVISION

A

DRAWING SHEET SIZE = A1