

## **LEGEND EXISTING** — CADASTRE ---- EASEMENT EASEMENT FOR WATER PIPELINE 10 WIDE (8075657, DP1021725) PROPOSED EASEMENT FOR WATER SUPPLY 5 WIDE (DP1264664) RIGHT OF CARRIAGEWAY 20 WIDE & VARIABLE (182662) EXISTING SURFACE CONTOURS (1.0m INTERVALS; FROM ELVIS Lidar Survey - Refer to Notes)

## PROPOSED

PROPOSED ROAD LAYOUT PROPOSED RIGHT OF CARRIAGEWAY 20 WIDE & VARIABLE

CURRENT AS OF JAN 2020)

PROPOSED SUBDIVISION BOUNDARY

NON-PERENNIAL WATER COURSE (SUPPLIED BY SIXMAPS;

PROPOSED RIGHT OF ACCESS

PROPOSED RESTRICTION ON THE USE OF LAND (ASSET PROTECTION ZONE)

## **NOTES**

1. CONTOURS DERIVED FROM 1 METRE RESOLUTION DIGITIAL ELEVATION MODEL SUPPLIED BY ELVIS LIDAR SURVEY. THE DATA USED TO CREATE THE ELVIS DIGITAL ELEVATION MODEL HAS AN ACCURACY (95% CONFIDENCE INTERVAL) OF 0.3m VERTICAL & 0.8m HORIZONTAL.

## CAUTION


THIS PLAN HAS BEEN PREPARED FOR THE PURPOSE OF A SUBDIVISION PROPOSAL. THE INFORMATION SHOWN HEREIN IS ONLY RELIABLE FOR THAT PURPOSE AND SHOULD NOT THEREFORE BE USED FOR ANY OTHER PURPOSE WITHOUT VERIFICATION.

ALL MEASUREMENTS AND AREAS ARE SUBJECT TO COUNCIL APPROVAL, SURVEY AND REGISTRATION OF A DEPOSITED PLAN. THE FINAL PLAN MAY HAVE AN ACCOMPANYING SECTION 88B INSTRUMENT ATTACHED.

THE RESTRICTIONS AND EASEMENTS CONTAINED THEREIN MAYBE SUBJECT TO CONDITIONS CONTAINED WITHIN THE DEVELOPMENT CONSENT AND CONSTRUCTION CERTIFICATE, CIVIL CONSTRUCTION, FINAL SURVEY AND COUNCIL APPROVAL.





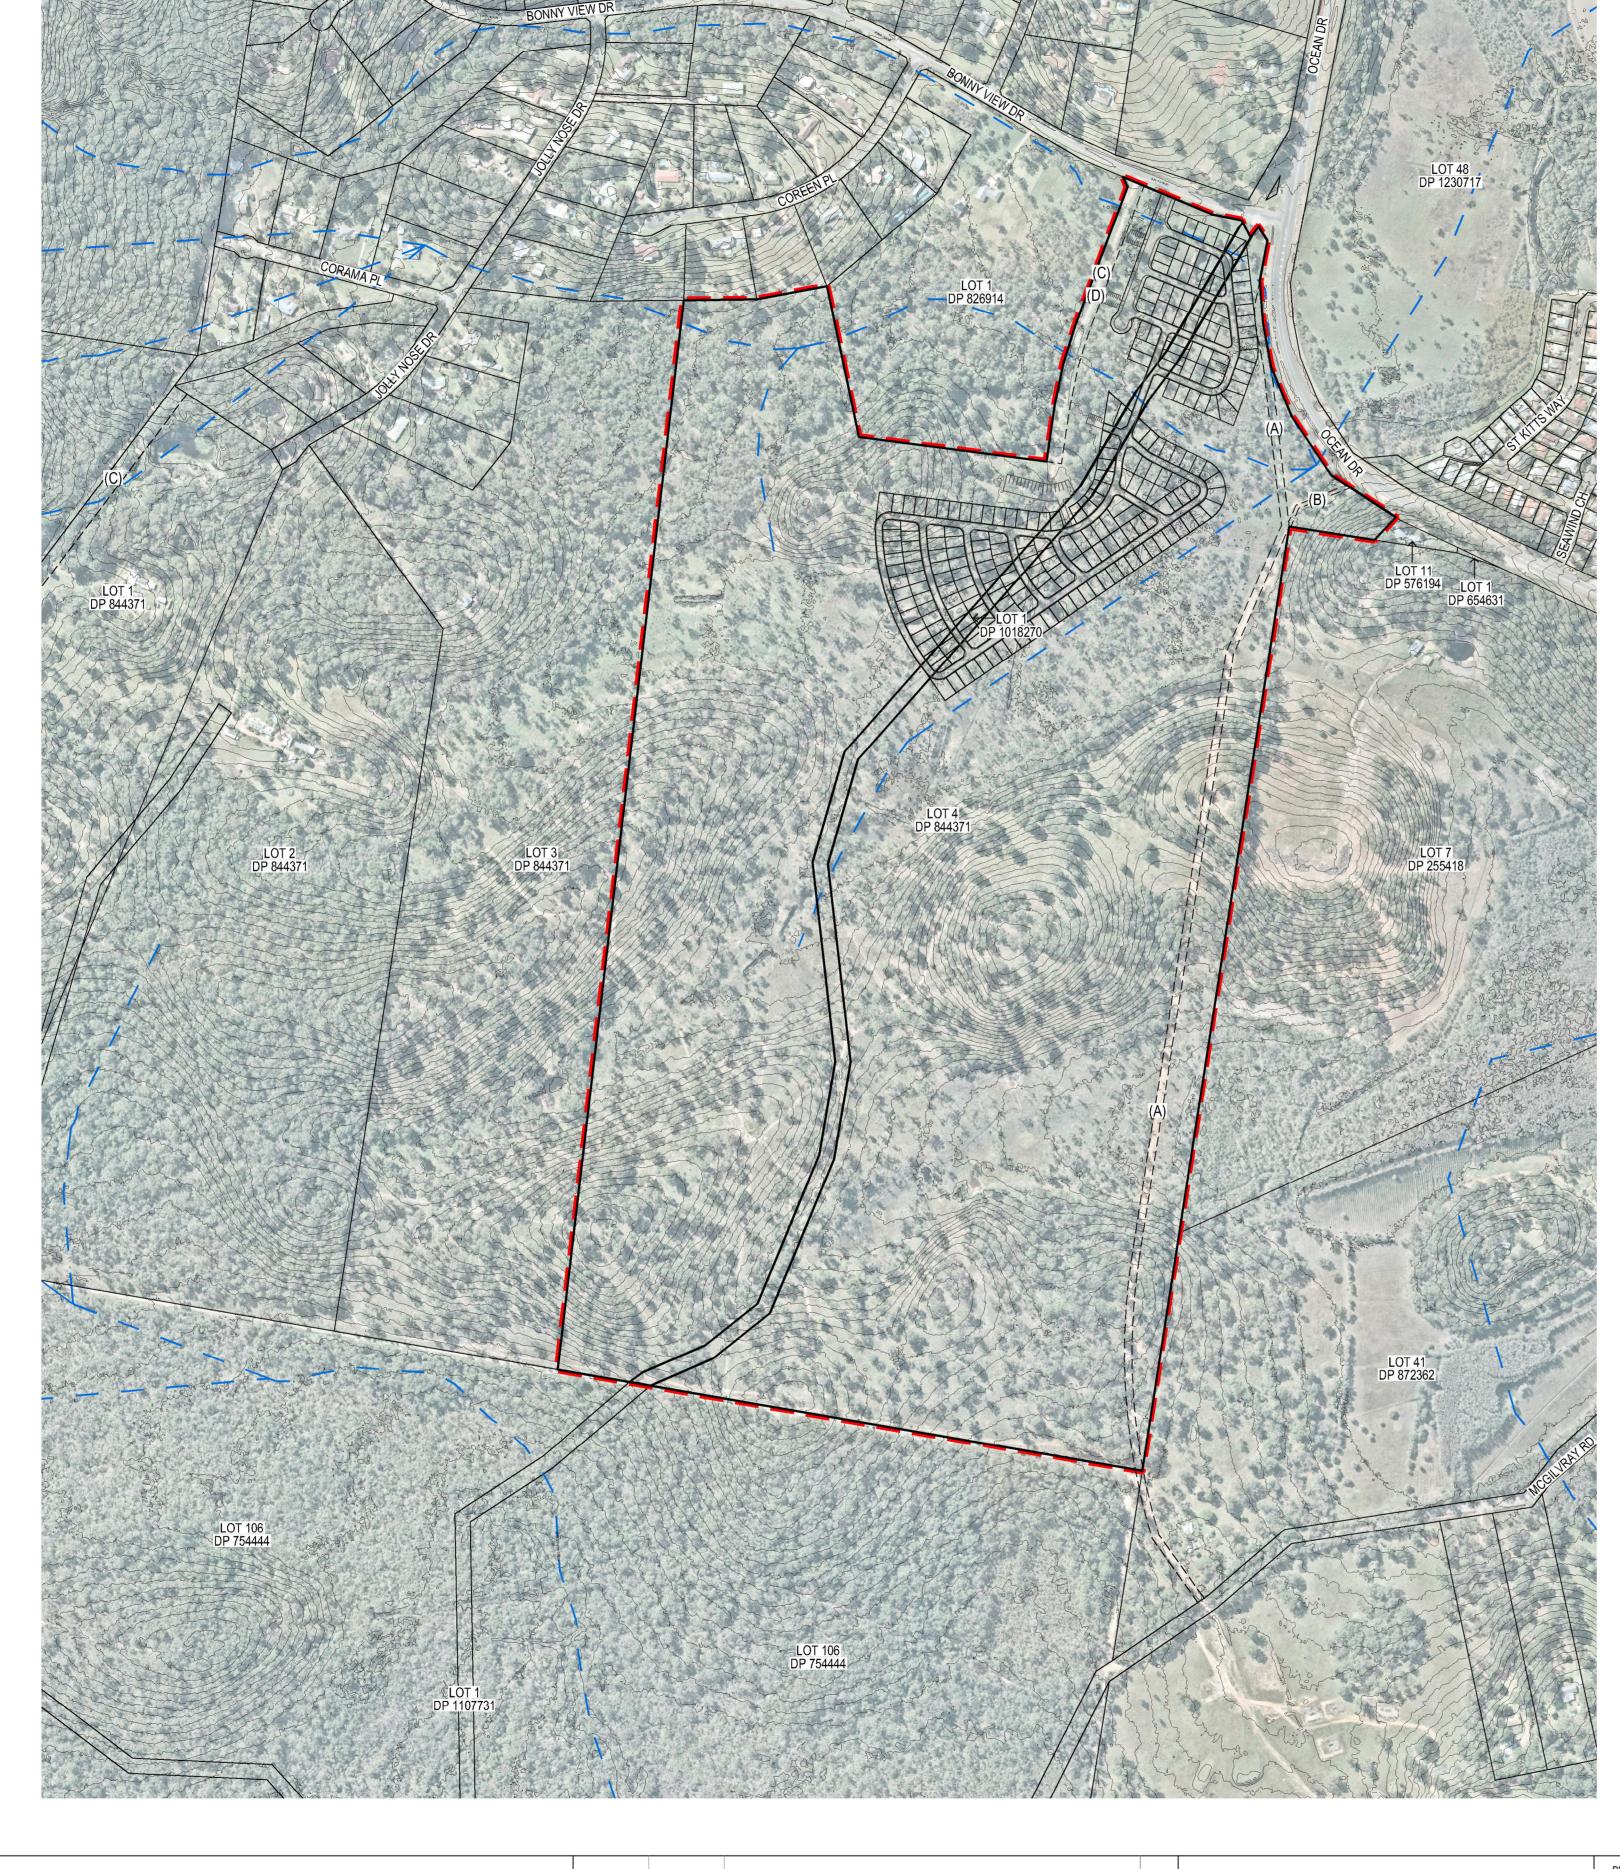

THIS DRAWING INCLUDES INFORMATION IN COLOUR. IF YOU HAVE A BLACK AND WHITE COPY YOU DON'T HAVE ALL THE INFORMATION. THIS NOTE IS COLOURED RED.

10 20 30 40 50 60 70 60 90 100 110 120 130 140 150 mm

KING +	CAMPBELL

King & Campbell Pty Ltd
www.kingcampbell.com.au
A: PO Box 243 Port Macquarie NSW 2444
T: 02 6586 2555
F: 02 6583 4064
E: info@kingcampbell.com.au

REV.	DATE	DESCRIPTION	BY
Α	12.11.2021	ISSUED FOR INFORMATION	LW

DATUM: AHD	SCALE: 1	1:5000 @ A1
0 250.0	(1	I:10000 @ <i>P</i>
<del></del>		
NOTE: DO NOT SCALE OFF DRAWINGS, USE FIGURED	DIMENSIONS ON	LY. REPORT ANY
DISCREPANCIES TO THE AUTHOR. THIS DRAWING, BE	ING THE PROPER	RTY OF KING & CAM
PTY LTD, IS PROTECTED BY COPYRIGHT AND MUST N WHOLLY, OR IN PART WITHOUT THE WRITTEN PERMI		
© King & Campbell Pty Ltd		

PROJECT NO:	6317	DRAWING TITLE:	PROPOSED LOT LAYOUT			<b>A1</b>	
DA NO.:	-		FROFOSED EOT EATOOT			All	
DESIGNED BY:	DAT	PROJECT:	BONNY VIEW DRIVE, BONNY HILLS				
DRAWN BY:	LW		LOT 1 DP1018270, LOT 4 DP844371				
CHECKED BY:	•	CLIENT:	AEROTOWN	DRAWING NO:	SHEET:	REVISION:	
DATE CREATED:	04.2019			6317P_BasePlan	01	Α	