


**COUNCIL ASSESSMENT REPORT**  
**DA-74/2019 - INVERELL POLICE STATION REDEVELOPMENT**

**ATTACHMENT 1**

**SITE SURVEY**

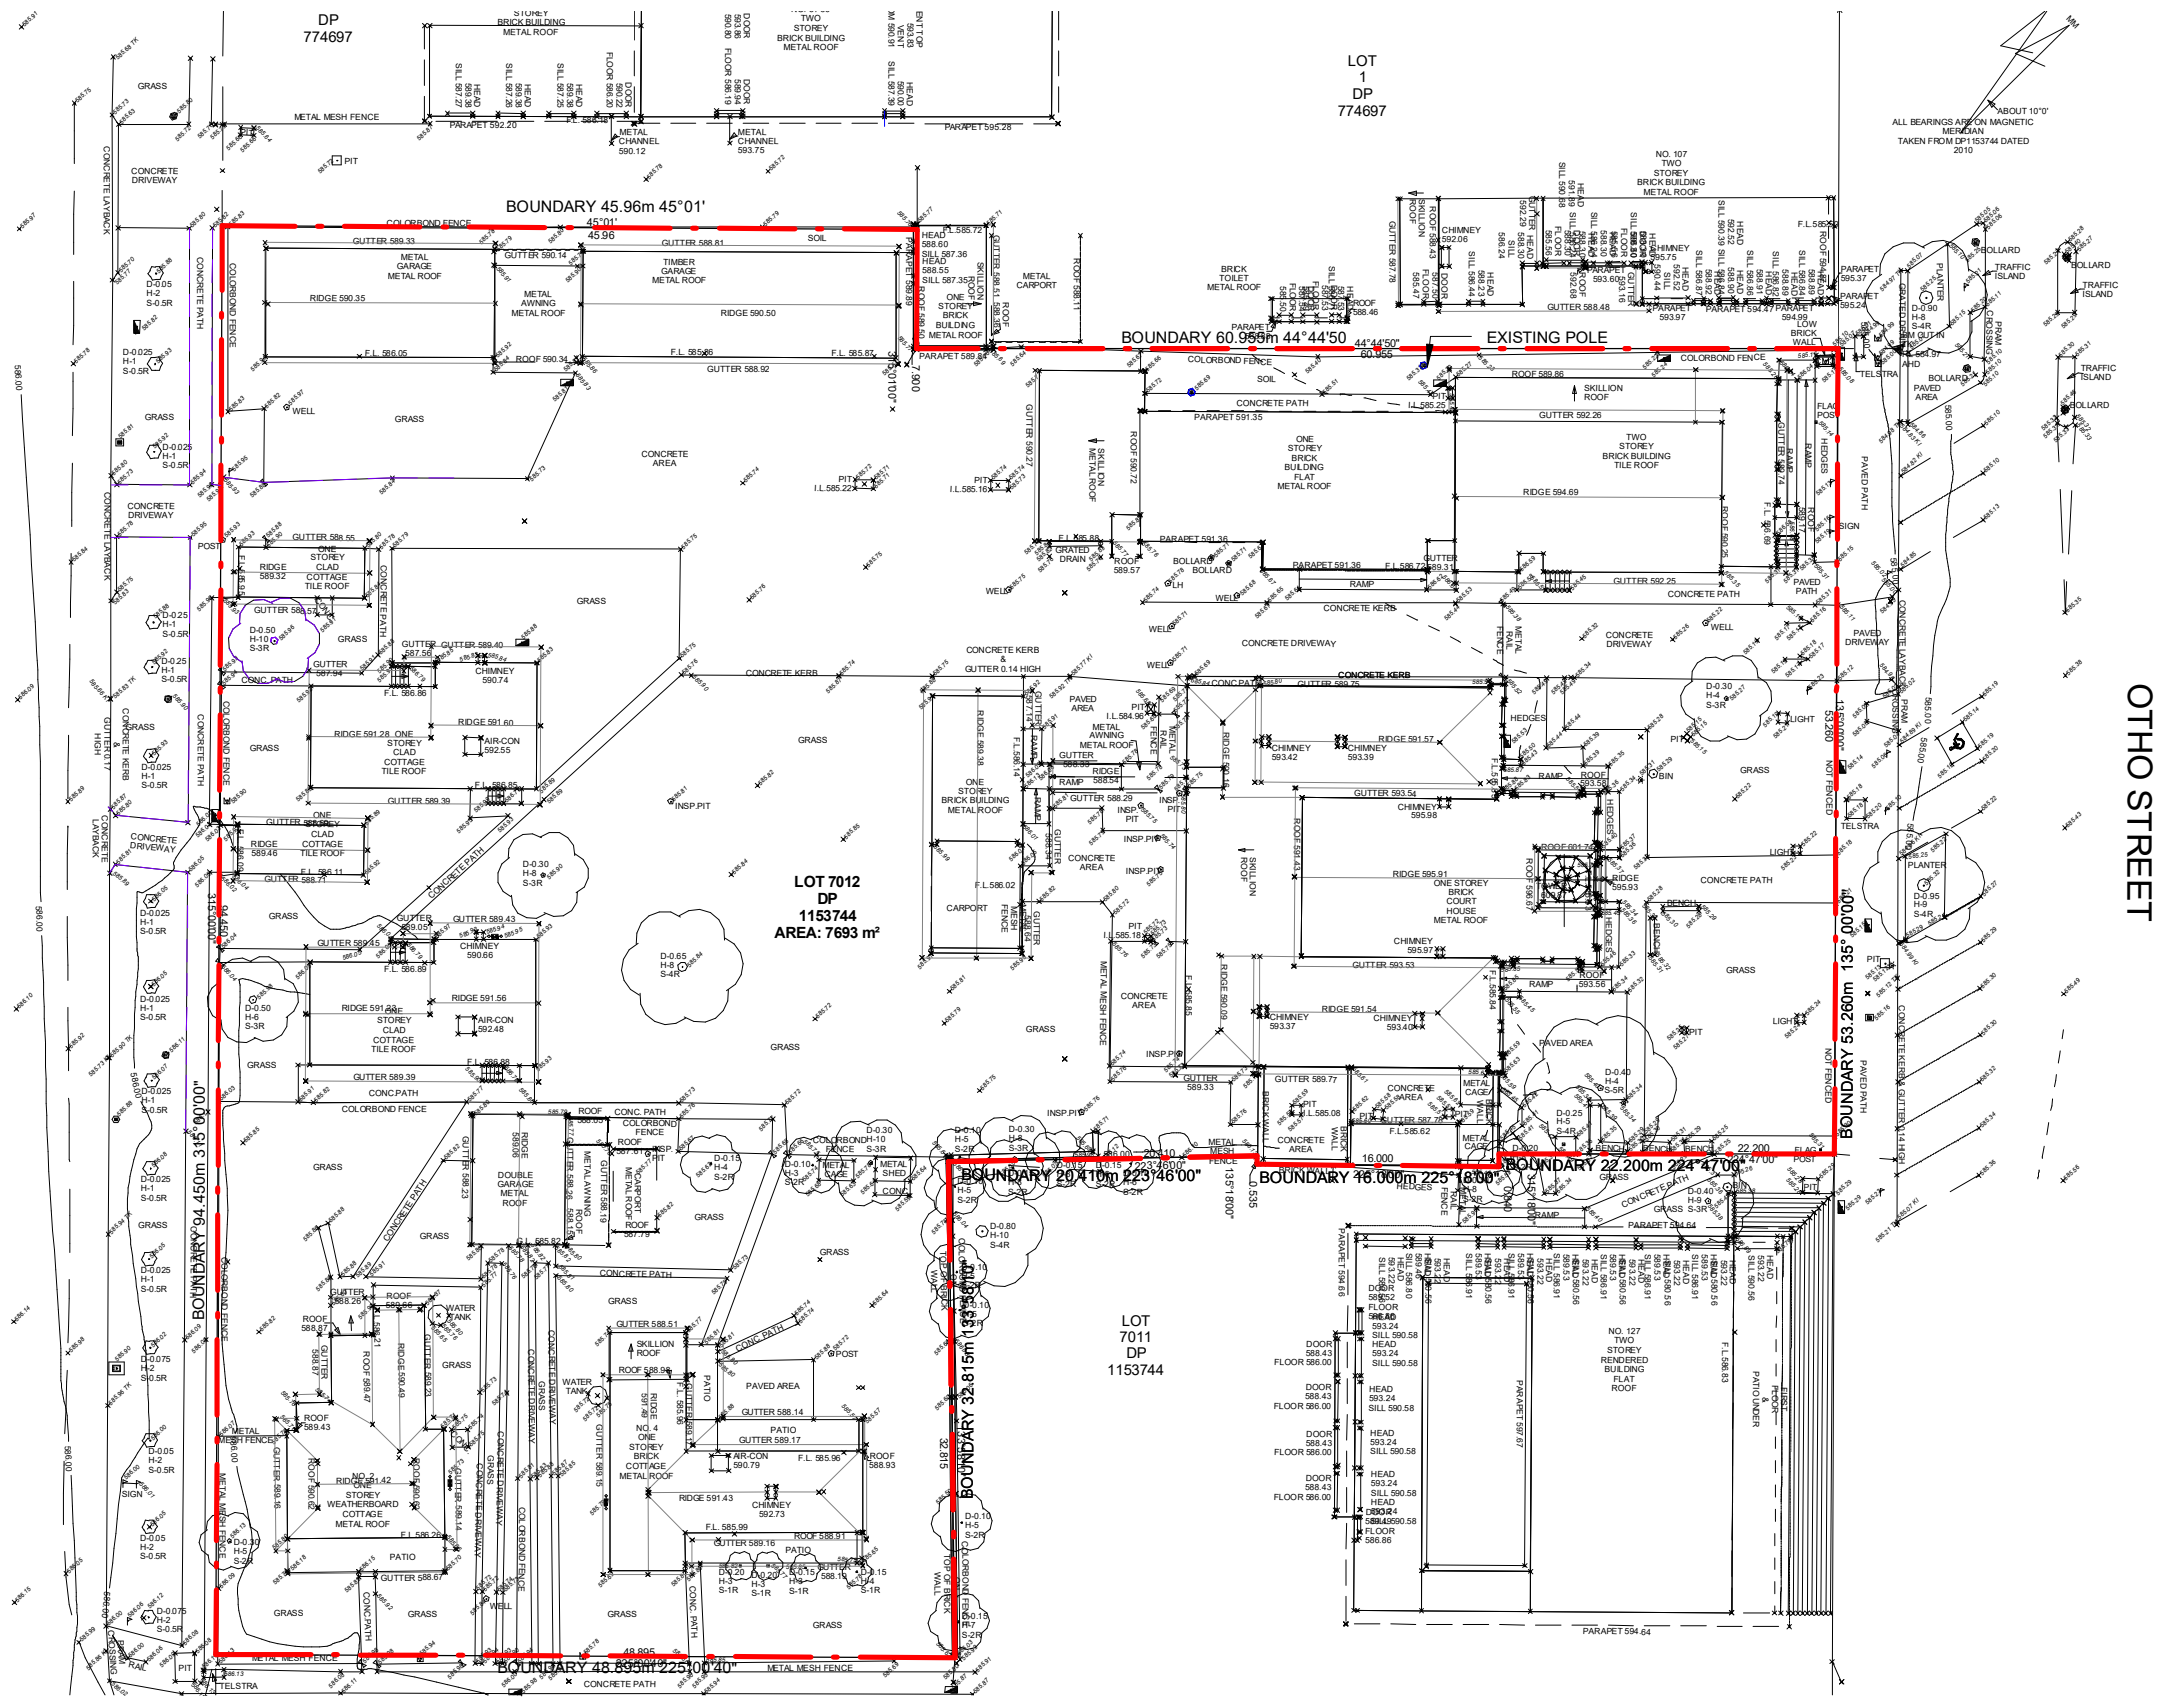



OTHO STREET

**NOTE:**  
SURVEY BASED ON  
SURVEY DONE BY  
**SYDNEY SURVEYORS**  
30 NOV 2018.

**1 SURVEY PLAN**  
1 : 500

| Revisions         |  |  | General   |  |  | Drawing |  |  |
|-------------------|--|--|---|--|--|---------|--|--|
| A DA              |  |  | Do not scale this drawing. The drawing shows design intent only. All dimensions to be checked on site prior to construction or production. Construction details to be confirmed by contractor/manufacture. This is a computer generated drawing. Do not amend by hand. Figure dimensions are to be used. Contact architect for clarification if dimensions are not clear. All dimensions are in millimeters. All discrepancies and |  |  |         |  |  |
| Issue Description |  |  | 08/07/2019 NL   |  |  |         |  |  |
|                   |  |  | Date   |  |  |         |  |  |
|                   |  |  | Chk Int   |  |  |         |  |  |

North

**BGIS**

**Richmond+Ross**  
PTY LIMITED  
CONSULTING ENGINEERS AND PROJECT LEADERS  
ABN 34 001 485 435  
38 WILLOUGHBY ROAD  
CROWS NEST, NSW 2065  
TEL 02 9490 9600  
FAX 02 9438 1224

Project  
INVERELL POLICE STATION

Location  
109 OTHO STREET, INVERELL

| CROWN DA<br>NOT FOR CONSTRUCTION |                         |            |  |
|----------------------------------|-------------------------|------------|--|
| Scale<br>1 : 500 @ A3            |                         |            |  |
| Drawing<br>SURVEY PLAN           |                         |            |  |
| Project Number<br>190077         | Drawing Number<br>DA003 | Issue<br>A |  |