


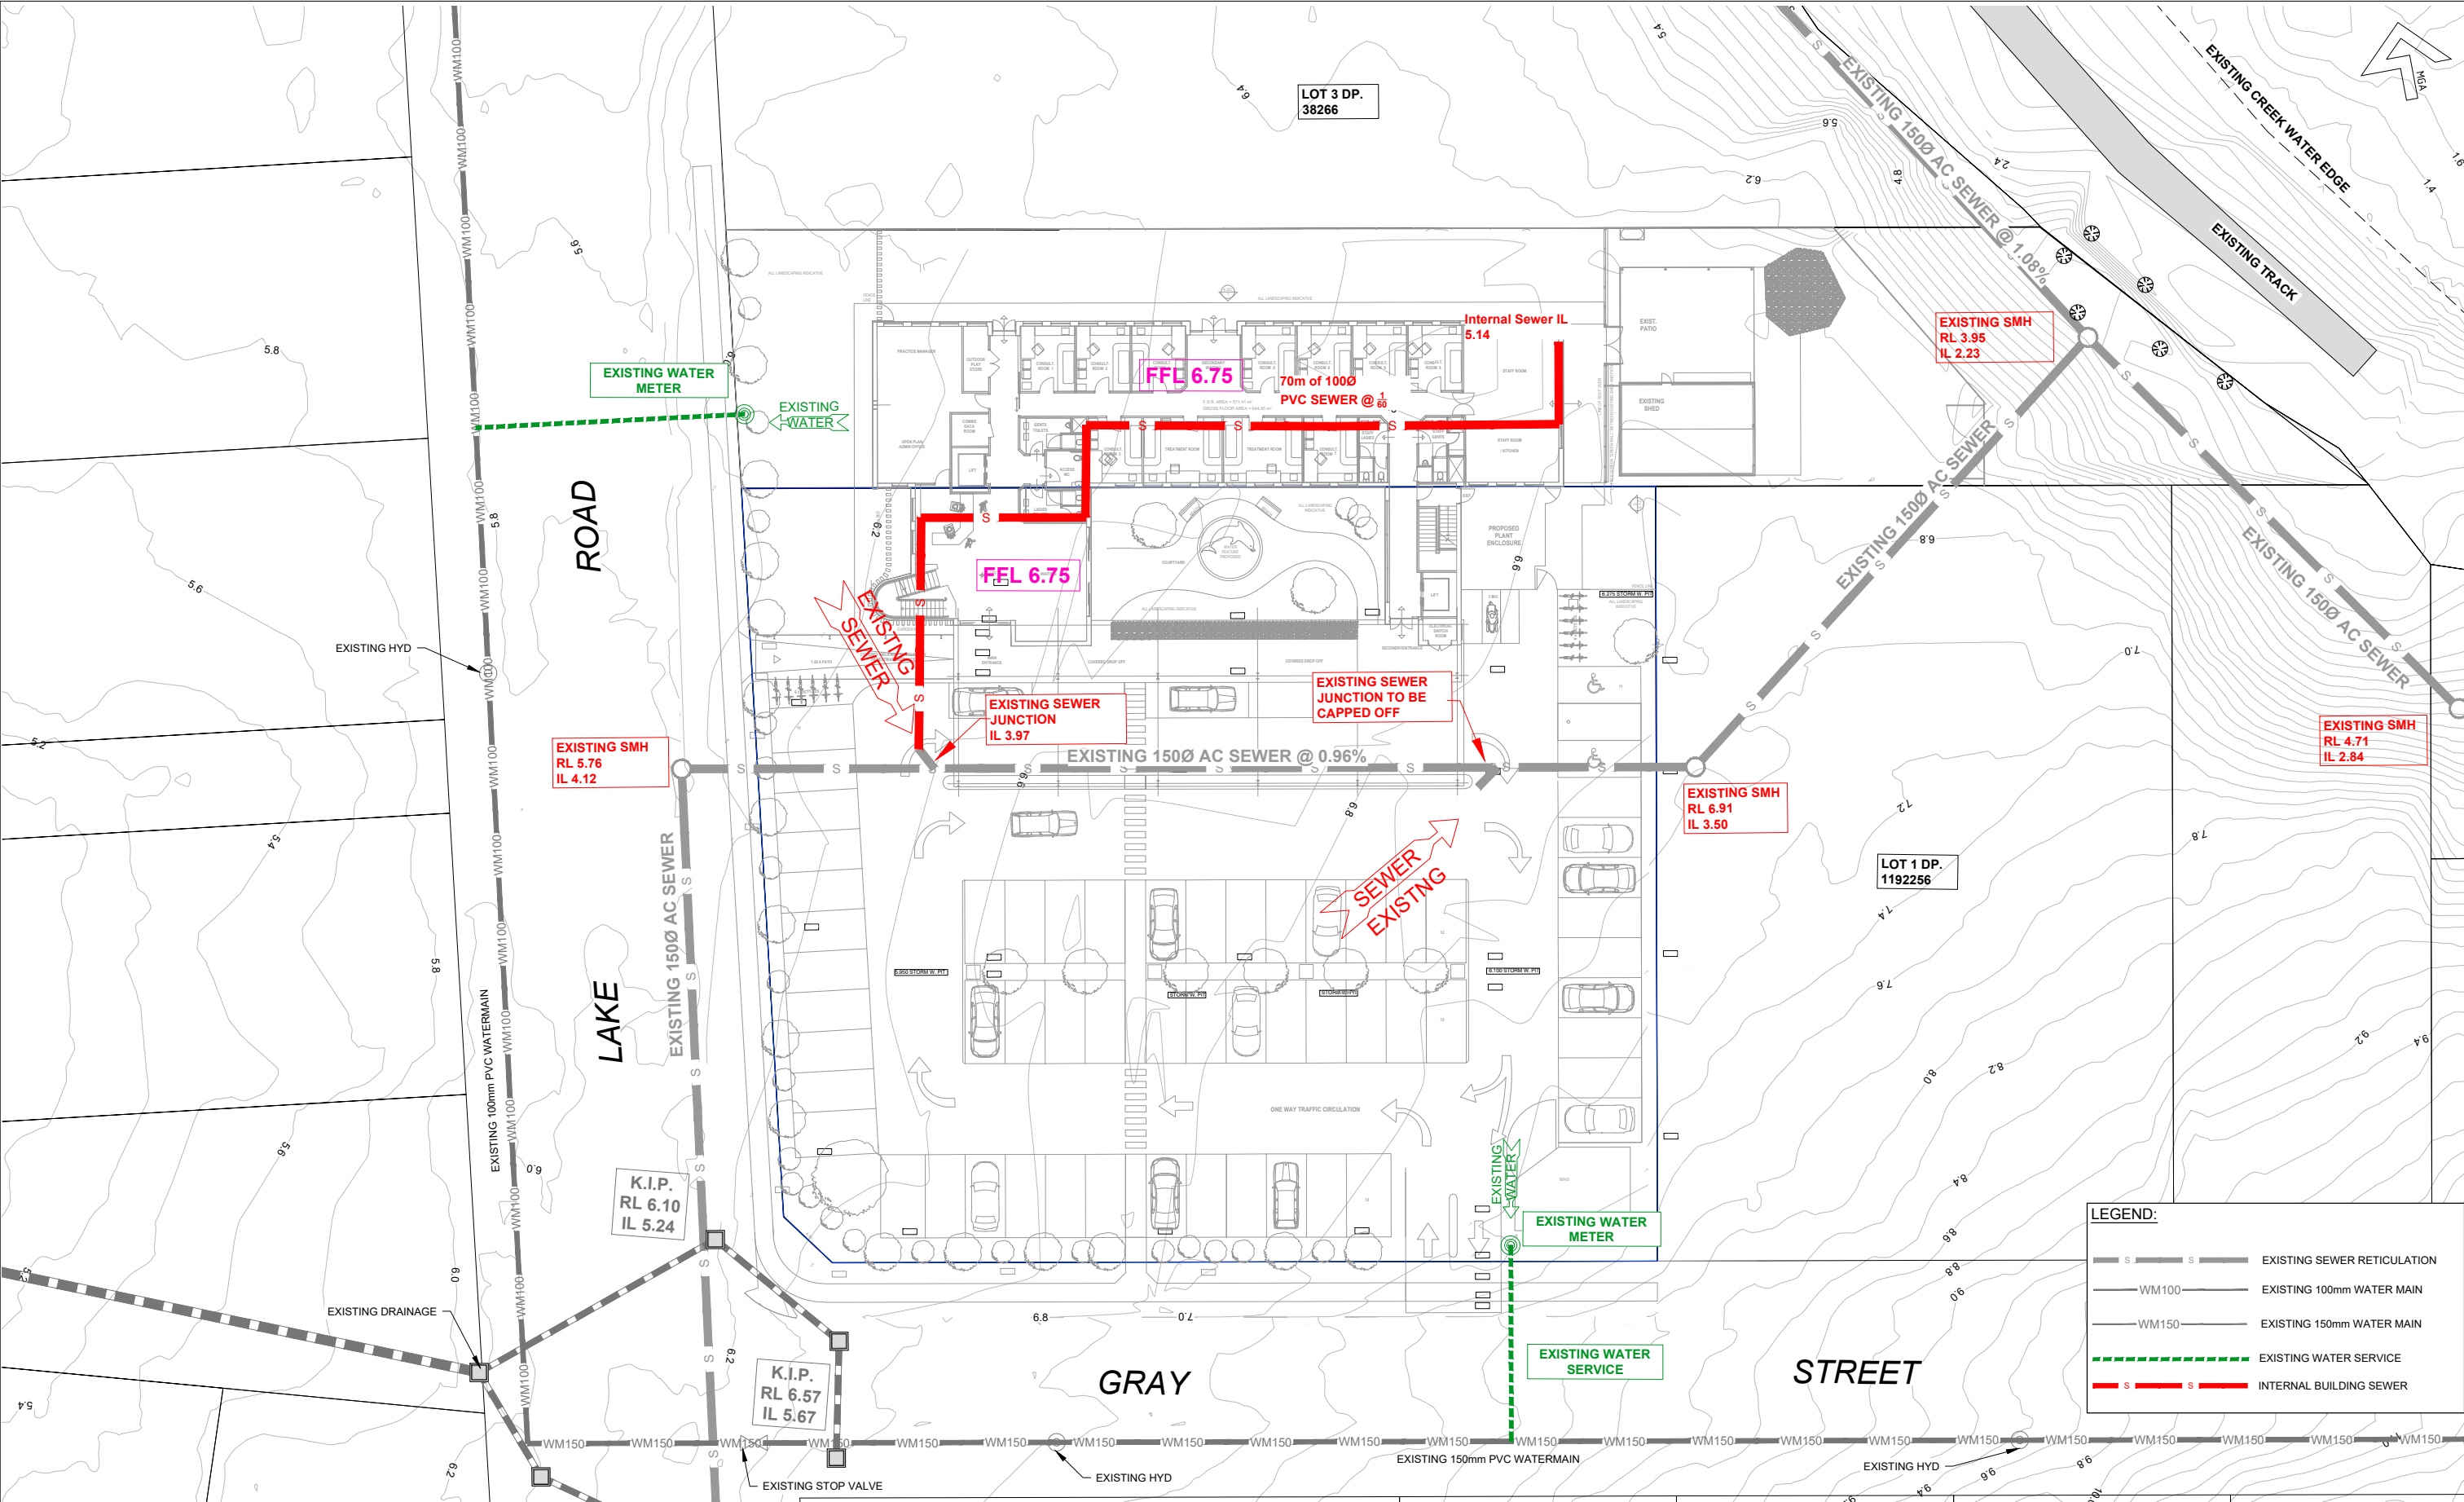

Liability limited by a scheme approved under Professional Standards Legislation

B	3/05/2023	MODIFIED DRAINAGE STRATEGY FOR DA APPLICATION	CM
A	28/09/2022	DA APPLICATION	CM
No.	DATE	REVISIONS	BY


WERIN ABORIGINAL CORPORATION
MEDICAL CENTRE
LAKE ROAD, PORT MACQUARIE
DA



Hopkins Consultants Pty Ltd ABN 27 055 060 878 PO Box 1556 Port Macquarie NSW 2444
T: 02 6583 6722 E: admin@hopcon.com.au W: www.hopkinsconsultants.com.au

PROPOSED MEDICAL CENTRE
SEWER & WATERMAIN STRATEGY PLAN

DRAWING NUMBER/REFERENCE		
7769-01		
DESIGNER	ORIGIN OF LEVELS	REV.
KH	-	B
SURVEYOR	HEIGHT	
GG	-	
DRAFTING	DATUM/GDA	SHEET SIZE
CM	AHD	A1
APPROVED	SCALE	
DG	AS SHOWN @ A1	

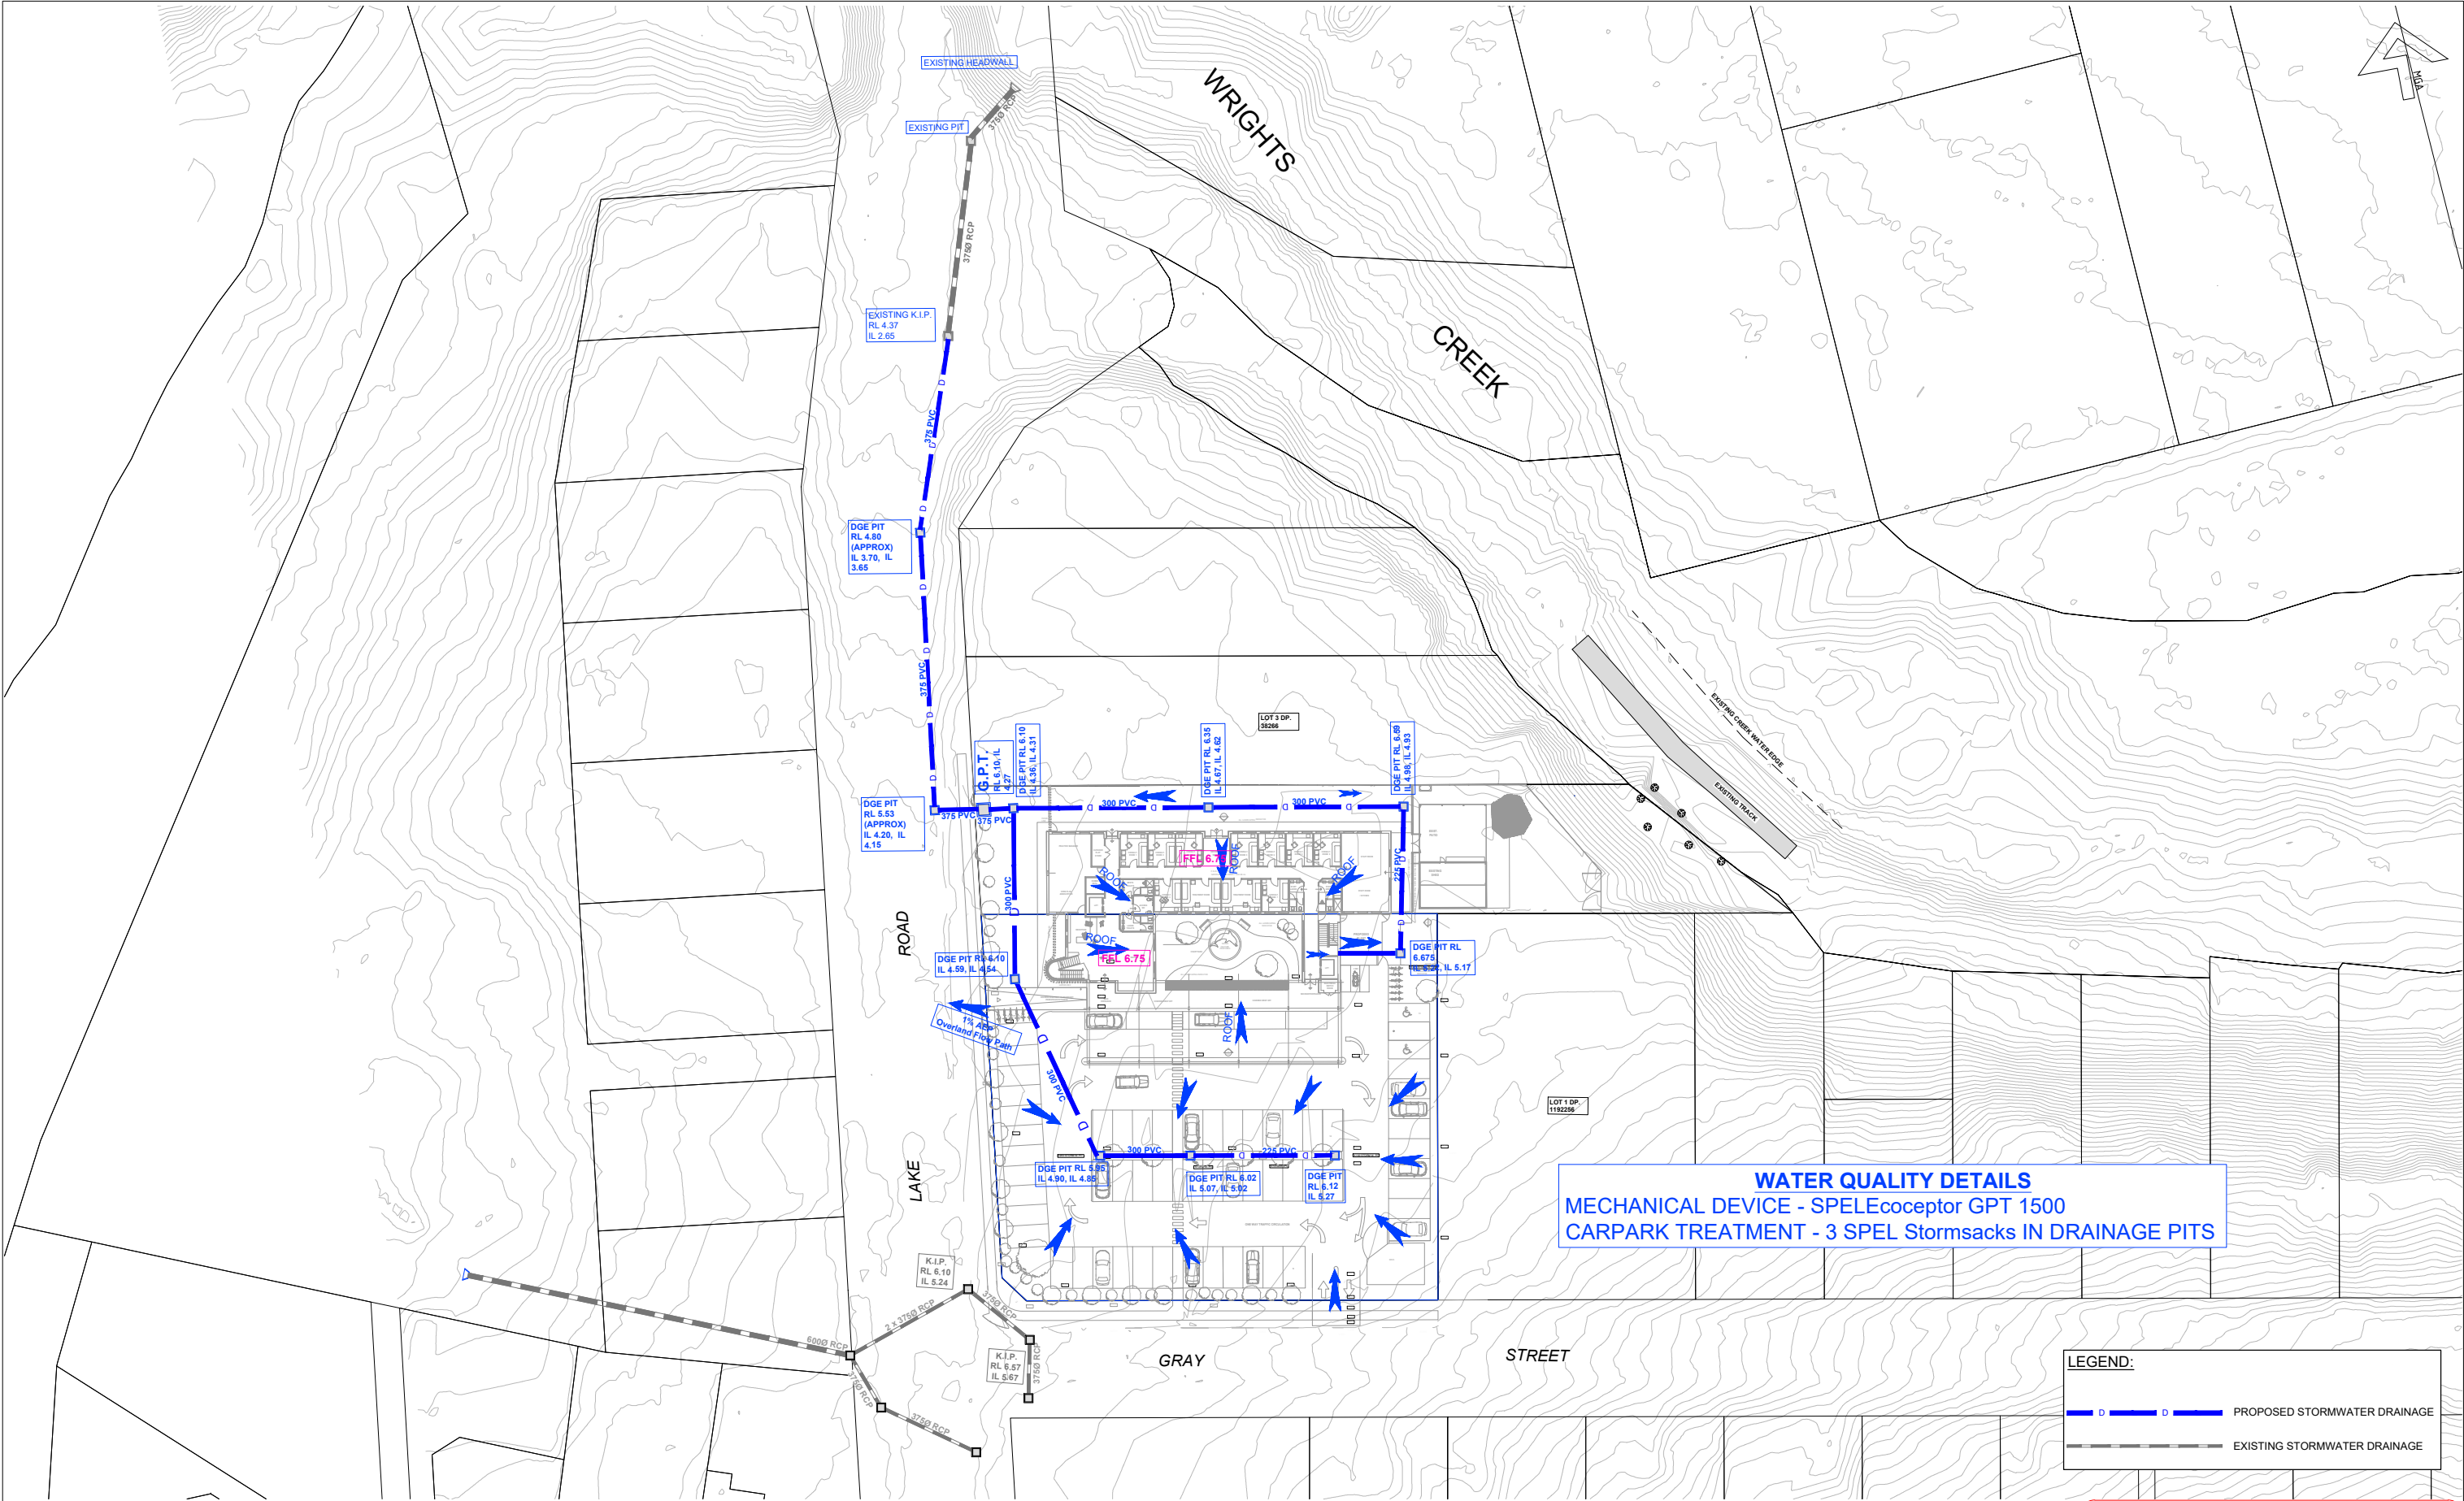

Liability limited by a scheme approved under Professional Standards Legislation			
B	3/05/2023	MODIFIED DRAINAGE STRATEGY FOR DA APPLICATION	CM
A	28/09/2022	DA APPLICATION	CM
No.	DATE	REVISIONS	BY

WERIN ABORIGINAL CORPORATION
MEDICAL CENTRE
LAKE ROAD, PORT MACQUARIE
DA



Hopkins Consultants Pty Ltd ABN 27 055 060 878 PO Box 1556 Port Macquarie NSW 2444
T: 02 6583 6722 E: admin@hopcon.com.au W: www.hopkinsconsultants.com.au

PROPOSED MEDICAL CENTRE
STORMWATER DRAINAGE STRATEGY PLAN

DRAWING NUMBER/REFERENCE		
7769-01		
DESIGNER	ORIGIN OF LEVELS	REV.
KH	-	B
SURVEYOR	HEIGHT	
GG	-	
DRAFTING	DATUM/GDA	SHEET SIZE
CM	AHD	A1
APPROVED	SCALE	
DG	AS SHOWN @ A1	