








1 WEST ELEVATION
DA-822 1:200




1 EAST ELEVATION
DA-823 1:200



1 SOUTH ELEVATION
DA-824 1:200

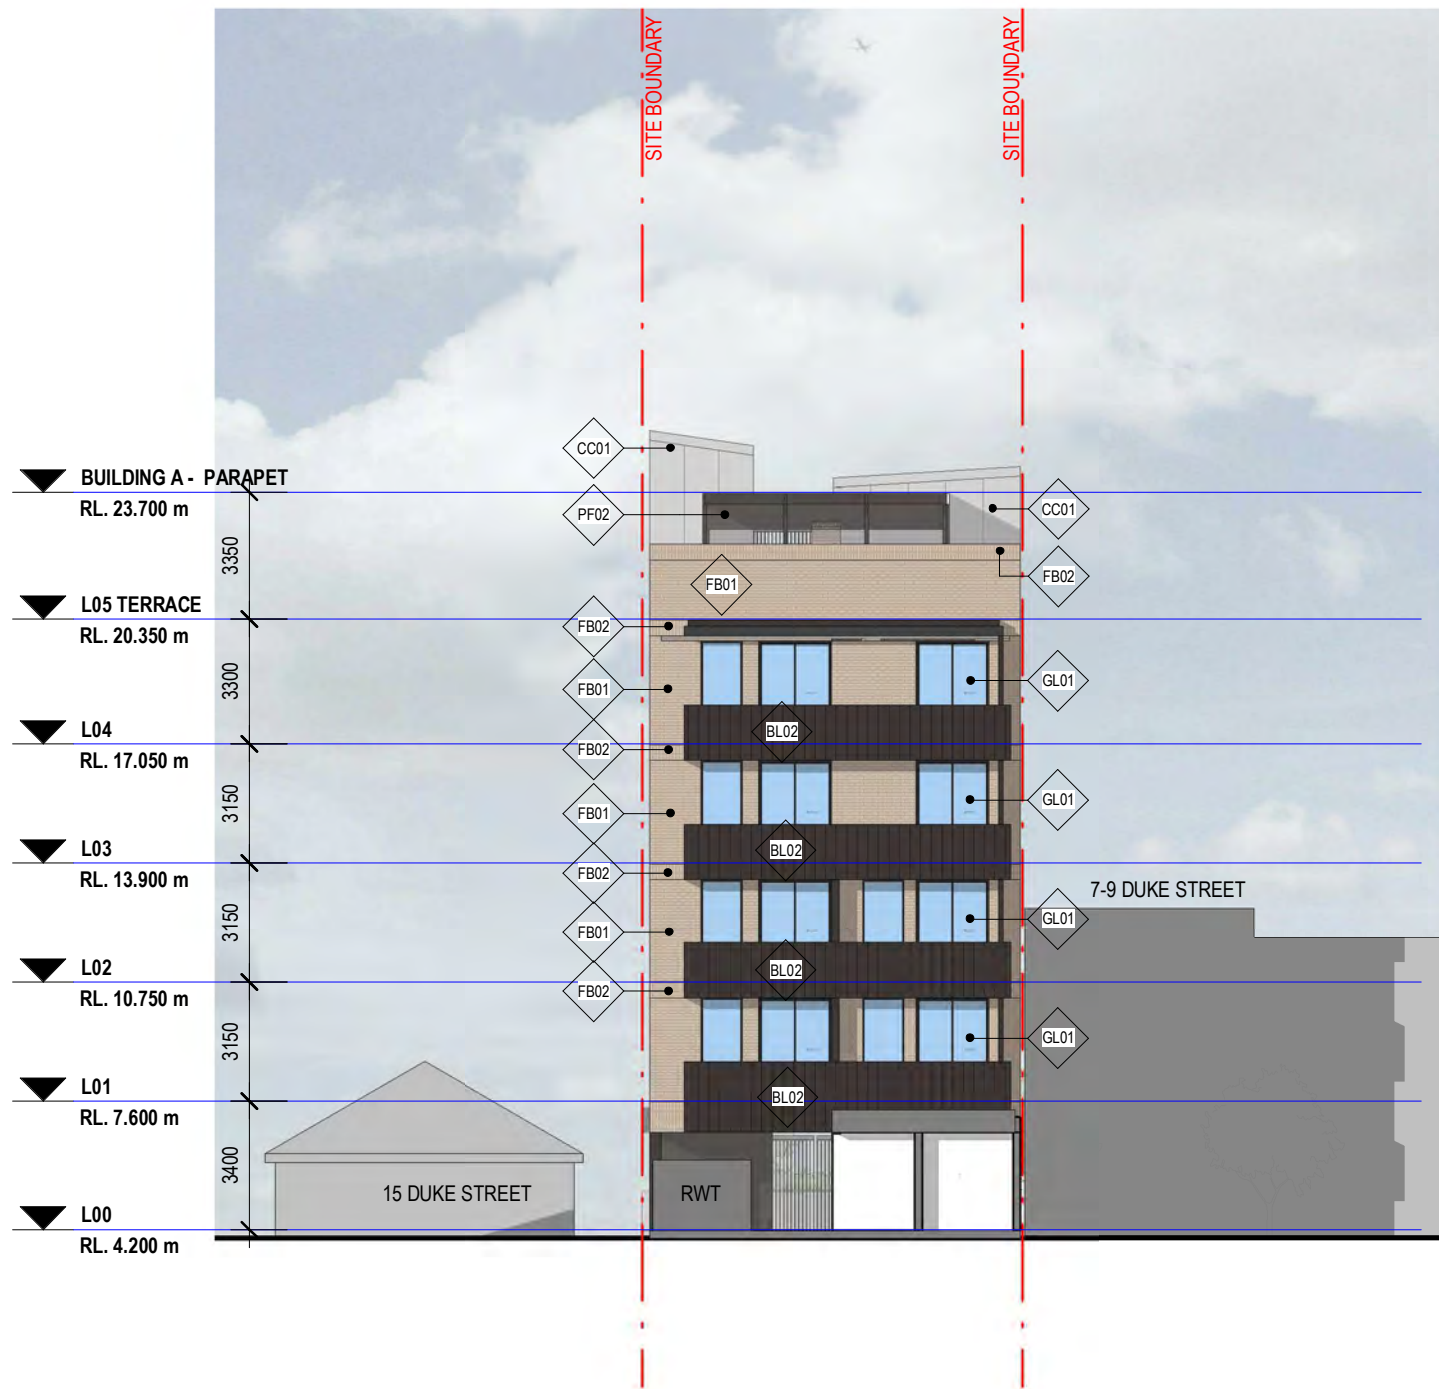

2 NOTIFICATION - COURTYARD INTERNAL ELEVATION - WEST
DA-825 1:200

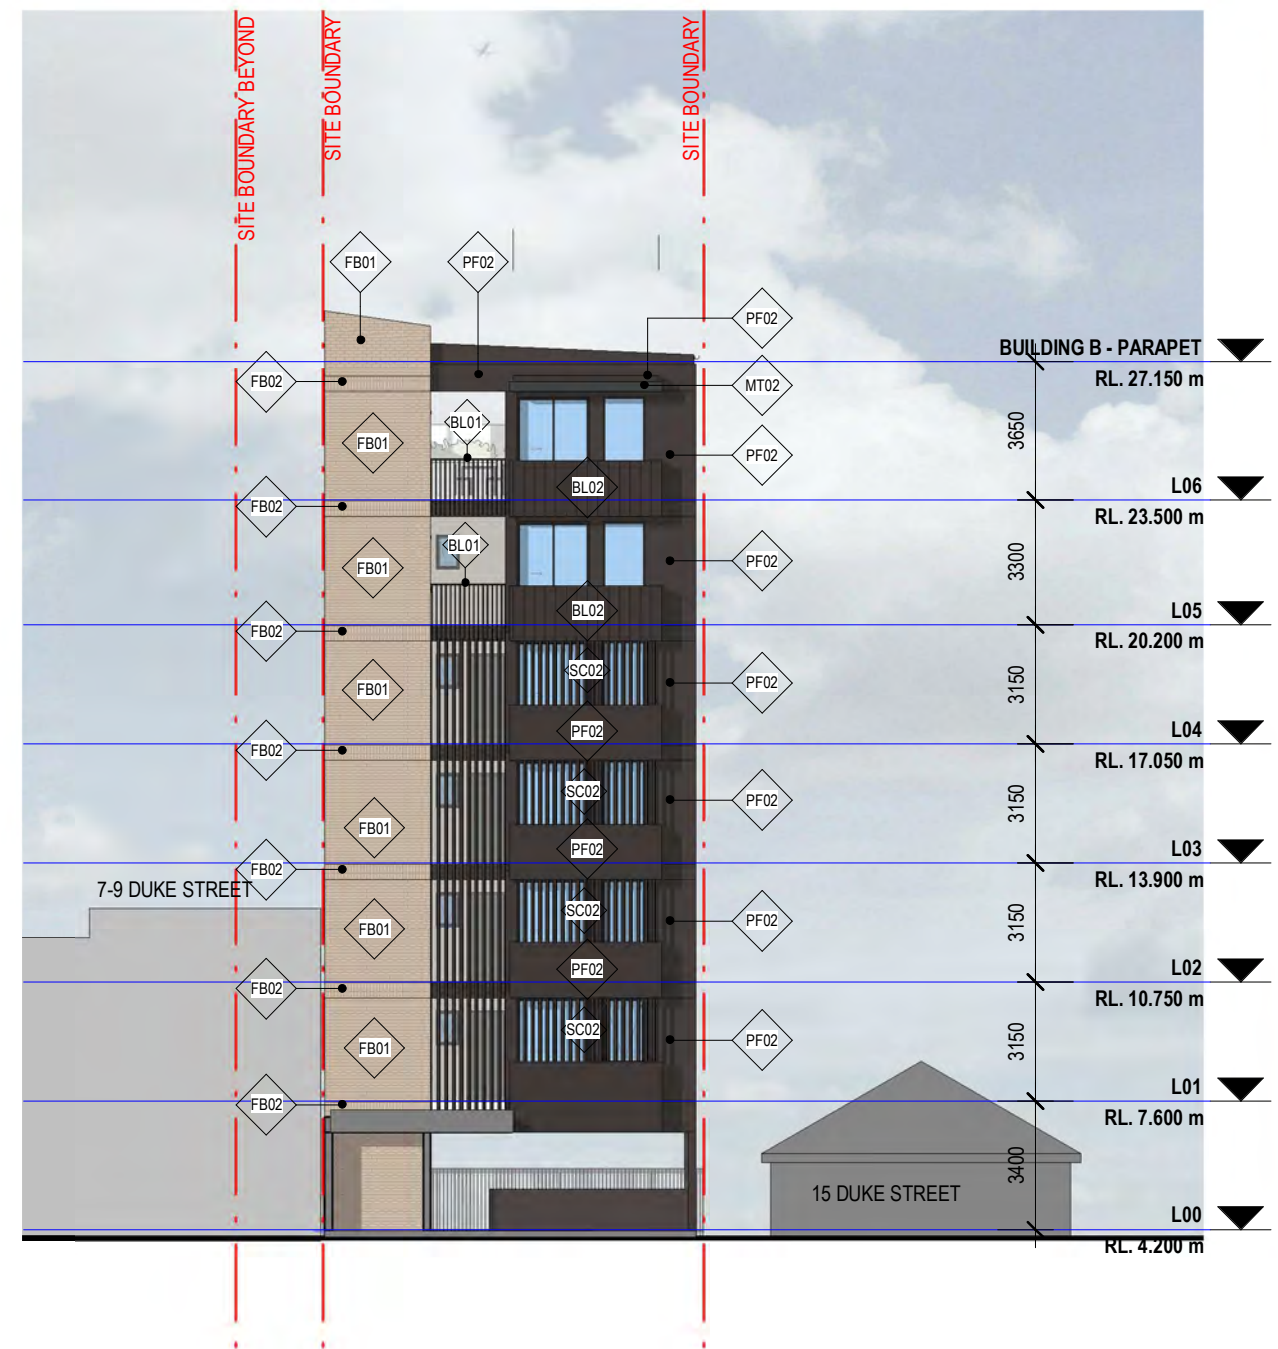

1 NOTIFICATION - COURTYARD INTERNAL ELEVATION - EAST
DA-825 1:200