


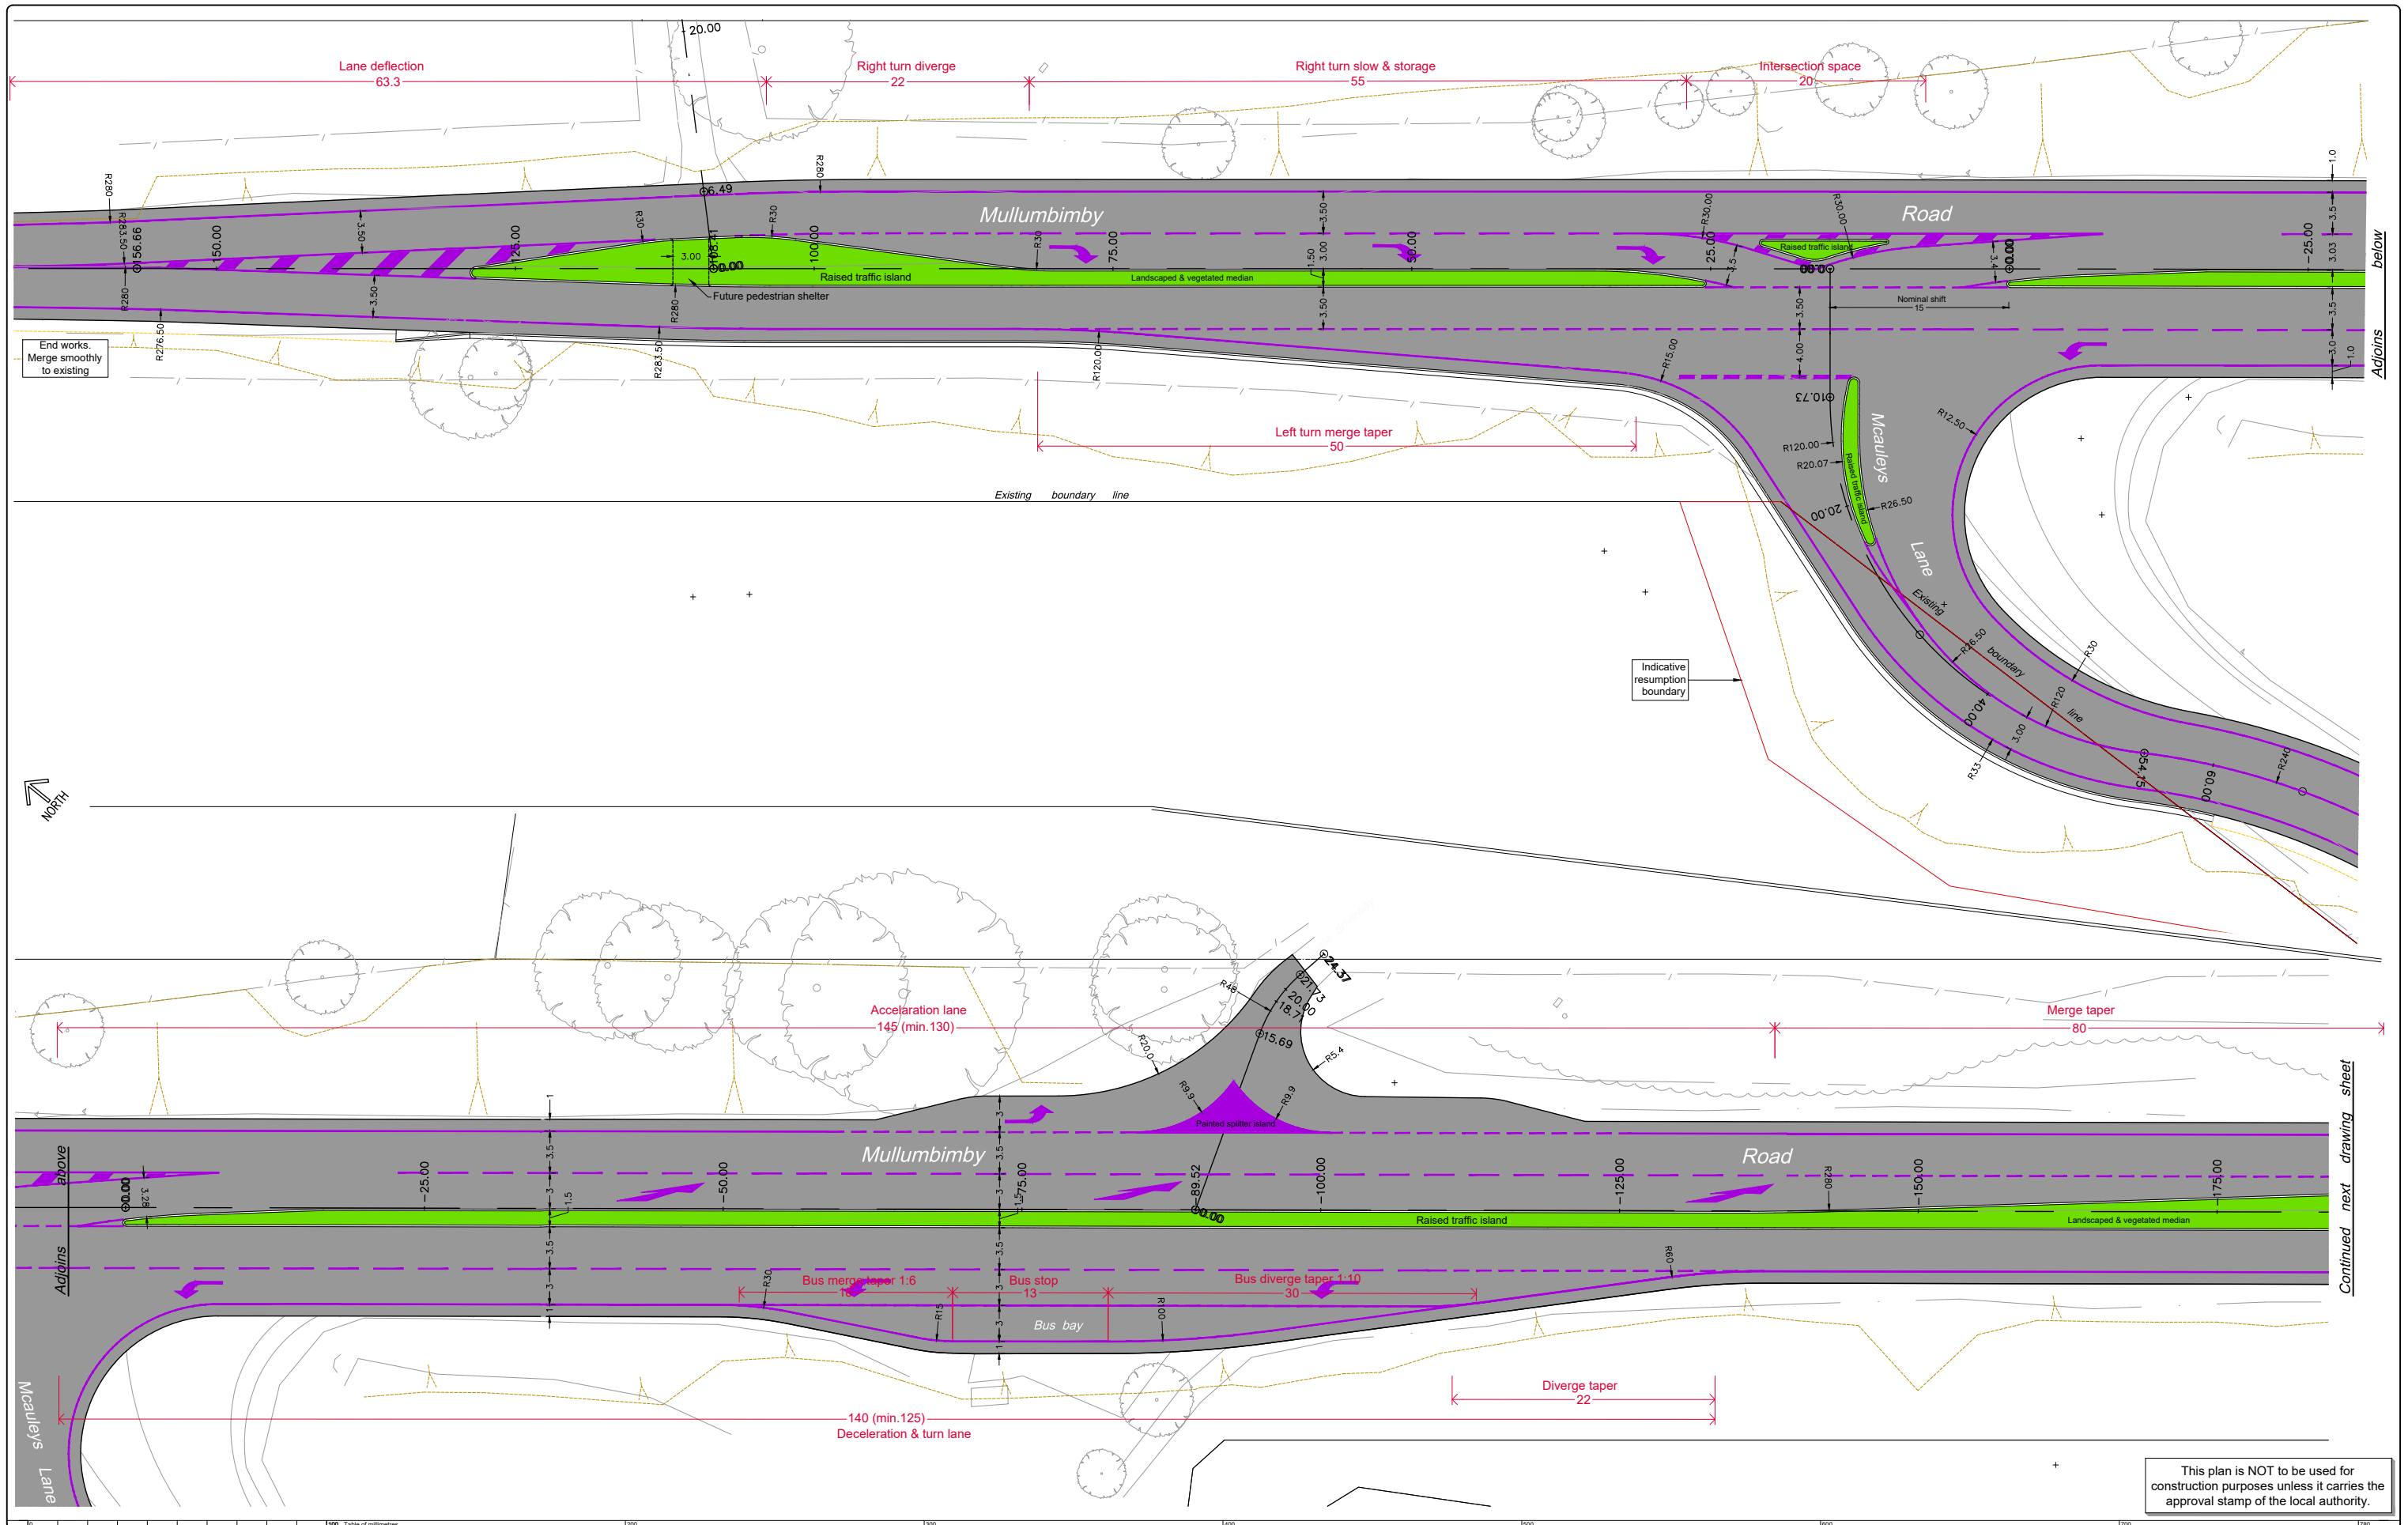

A	12.12.24	Relocate intersection 15m west	PB
Issue	Date	Amendment	App'd

Client:
McAuleys No.1 Pty. Ltd.

Project:
**Proposed Community title Subdivision
53 McAuleys Lane, Myocum
Lot 8 DP.589795**

Title:
**Intersection Layout
Plan 1**

Do not scale drawing. Use written dimensions only
This plan is copyright © All rights reserved.


ARDILL PAYNE
& P A R T N E R S
ENGINEERS PLANNERS SURVEYORS
ENVIRONMENTAL PROJECT MANAGEMENT

BALLINA
GUNNEDAH
A.B.N. 51 808 558 977

45 River Street
285 Conadilly Street
e-mail: info@ardillpayne.com.au

Ph. 02 6686 3280
Ph. 02 6742 9955

Design	PB	Scale at A1	1:250	Date	18.10.23
Drawn	PB	Datum	AHD		
Checked		C3D File	10431-DESIGN		
Approved		Dwg File	10431-DA-INTSN-plans		
Job No.	10431	Dwg No.	C103	Issue	A

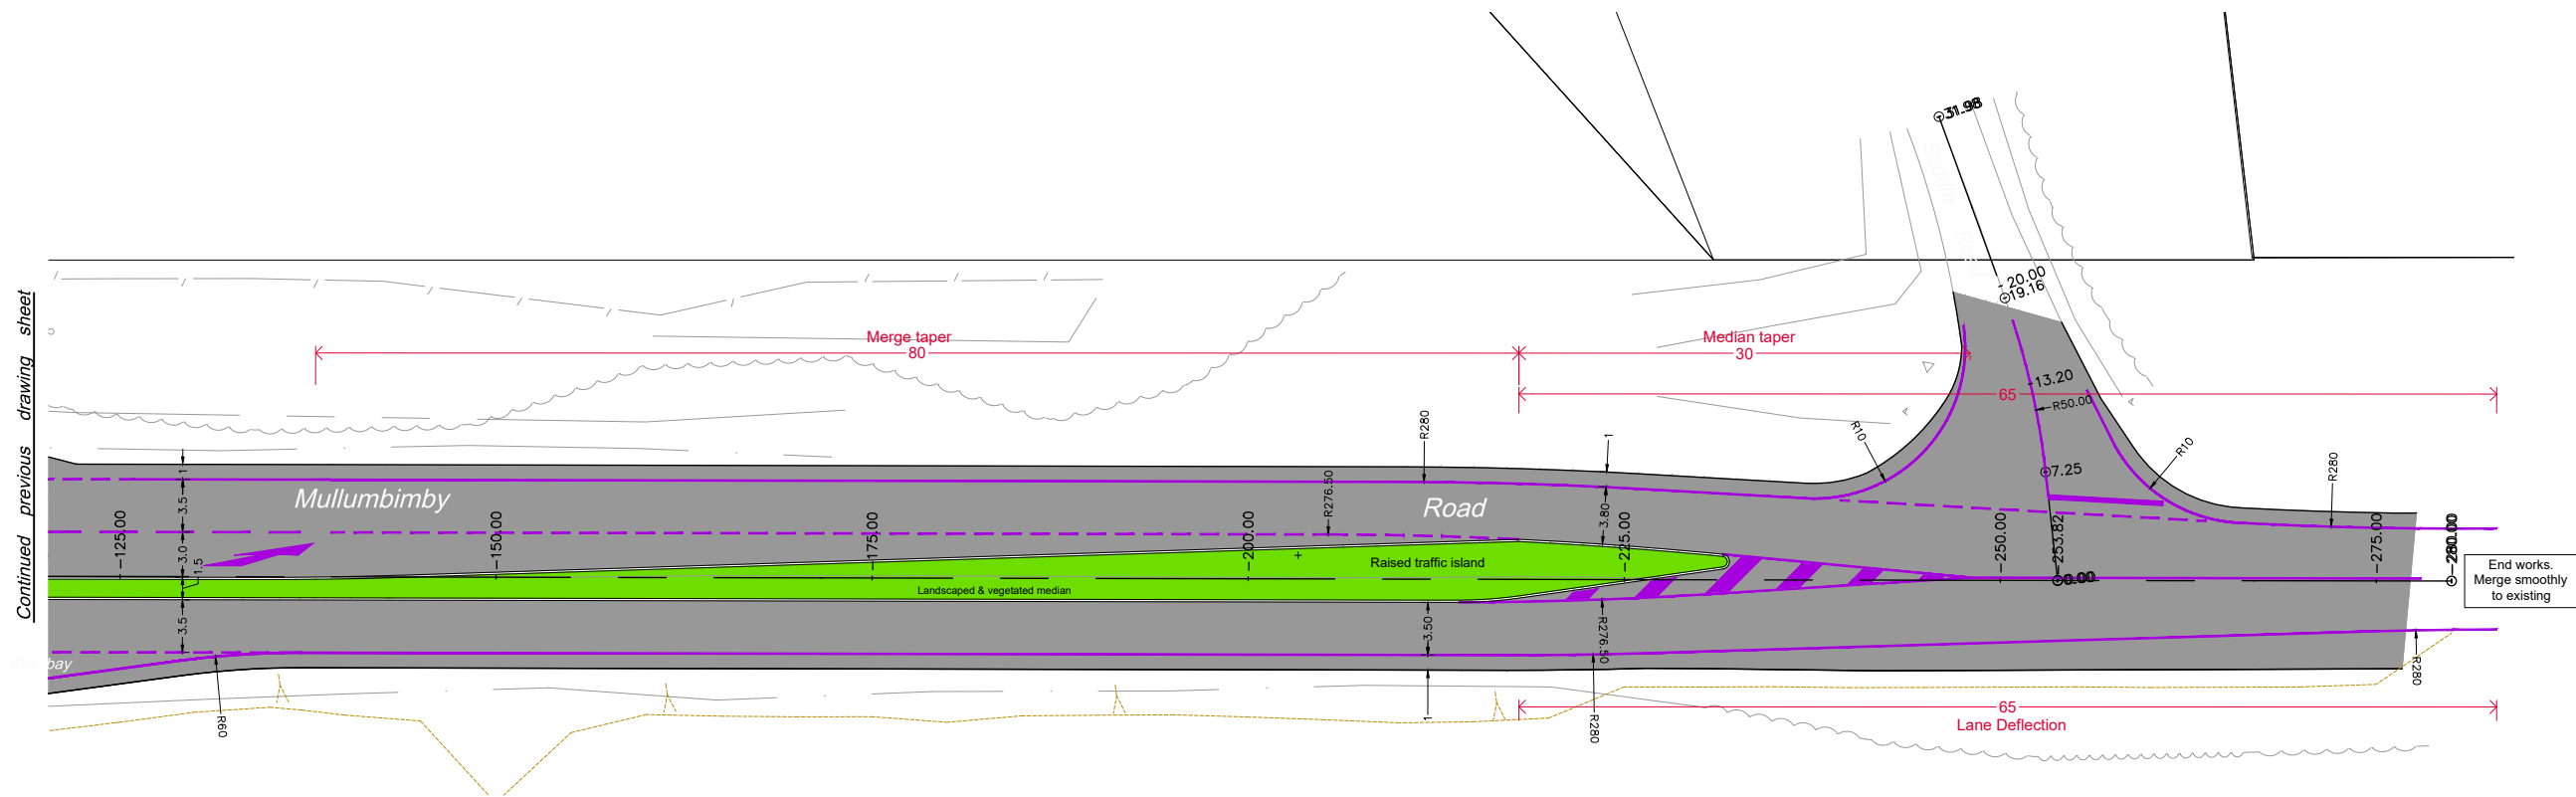

This plan is NOT to be used for construction purposes unless it carries the approval stamp of the local authority.

100 200 300 400 500 600 700 750 Table of millimetres				Client:		Project:		Title:		ARDILL PAYNE & PARTNERS ENGINEERS PLANNERS SURVEYORS ENVIRONMENTAL PROJECT MANAGEMENT		Design	PB	Scale at A1	1:250	Date	19.9.23
				McAuleys No.1 Pty. Ltd.		Proposed Community title Subdivision 53 McAuleys Lane, Myocum Lot 8 DP.589795		Intersection Layout Plan 2		BALLINA GUNNEDAH A.B.N. 51 808 558 977		Drawn	PB	Datum	AHD		
										45 River Street Ph. 02 6686 3280 285 Conadilly Street Ph. 02 6742 9955 e-mail: info@ardillpayne.com.au		Checked	.	C3D File	10431-DESIGN		
												Approved	.	Dwg File	10431-DA-INTSN-plans		
A 12.12.24 Relocate intersection 15m west PB												Job No.	10431	Dwg No.	C104	Issue	A
Issue Date Amendment App'd																	