



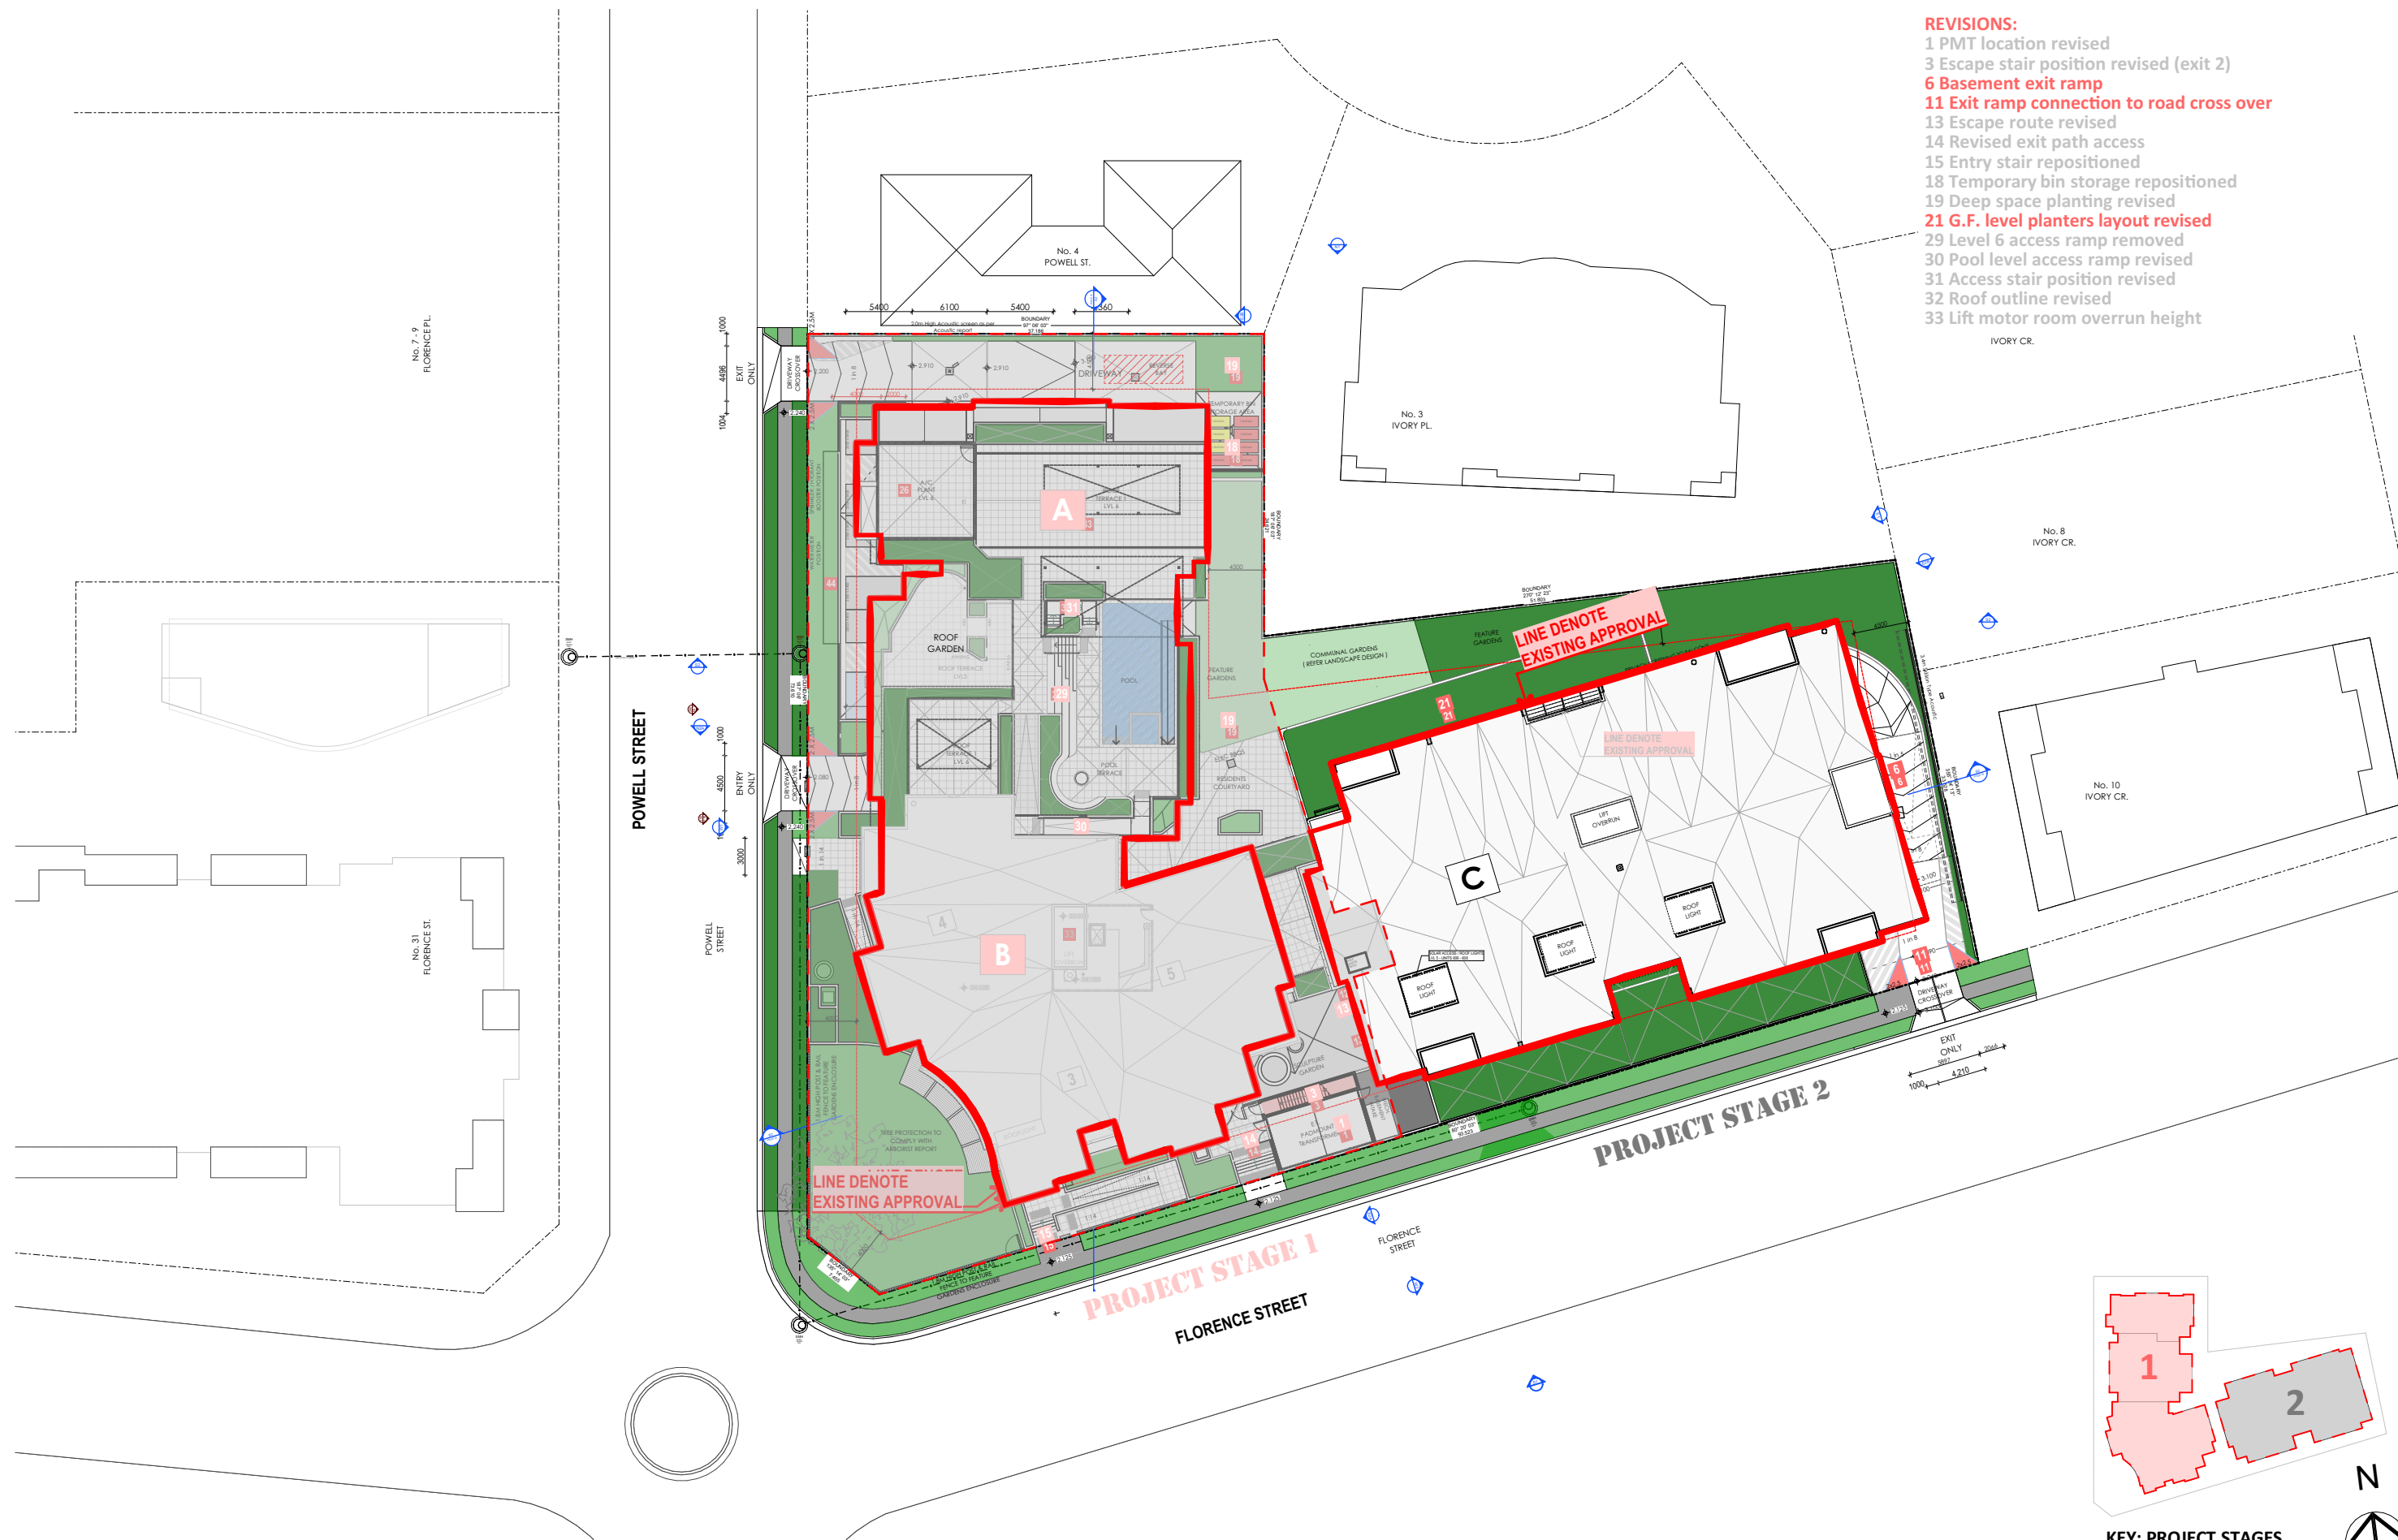

- REVISIONS:**
- 1 PMT location revised
 - 3 Escape stair position revised (exit 2)
 - 6 Basement exit ramp
 - 11 Exit ramp connection to road cross over
 - 13 Escape route revised
 - 14 Revised exit path access
 - 15 Entry stair repositioned
 - 18 Temporary bin storage repositioned
 - 19 Deep space planting revised
 - 21 G.F. level planters layout revised
 - 29 Level 6 access ramp removed
 - 30 Pool level access ramp revised
 - 31 Access stair position revised
 - 32 Roof outline revised
 - 33 Lift motor room overrun height

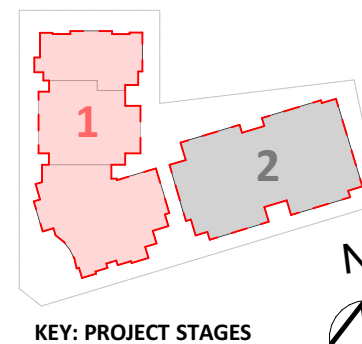


- REVISIONS :**
- 9 Waste room and chute position revised
 - 23 Staircase and chute position revised
 - 24 Scissor stairs replaced by standard staircase
 - 28 Feature window removed
 - 36 Numbering of levels revised
 - 38 Building Setback revised
 - 40 Unit numbering revised

POWELL STREET

PROJECT STAGE 1
FLORENCE STREET

PROJECT STAGE 2

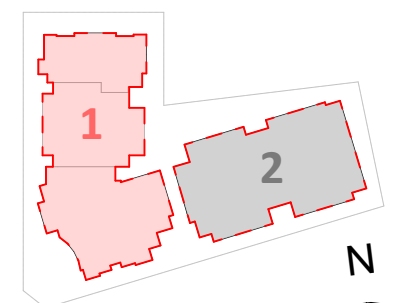

KEY: PROJECT STAGES

