



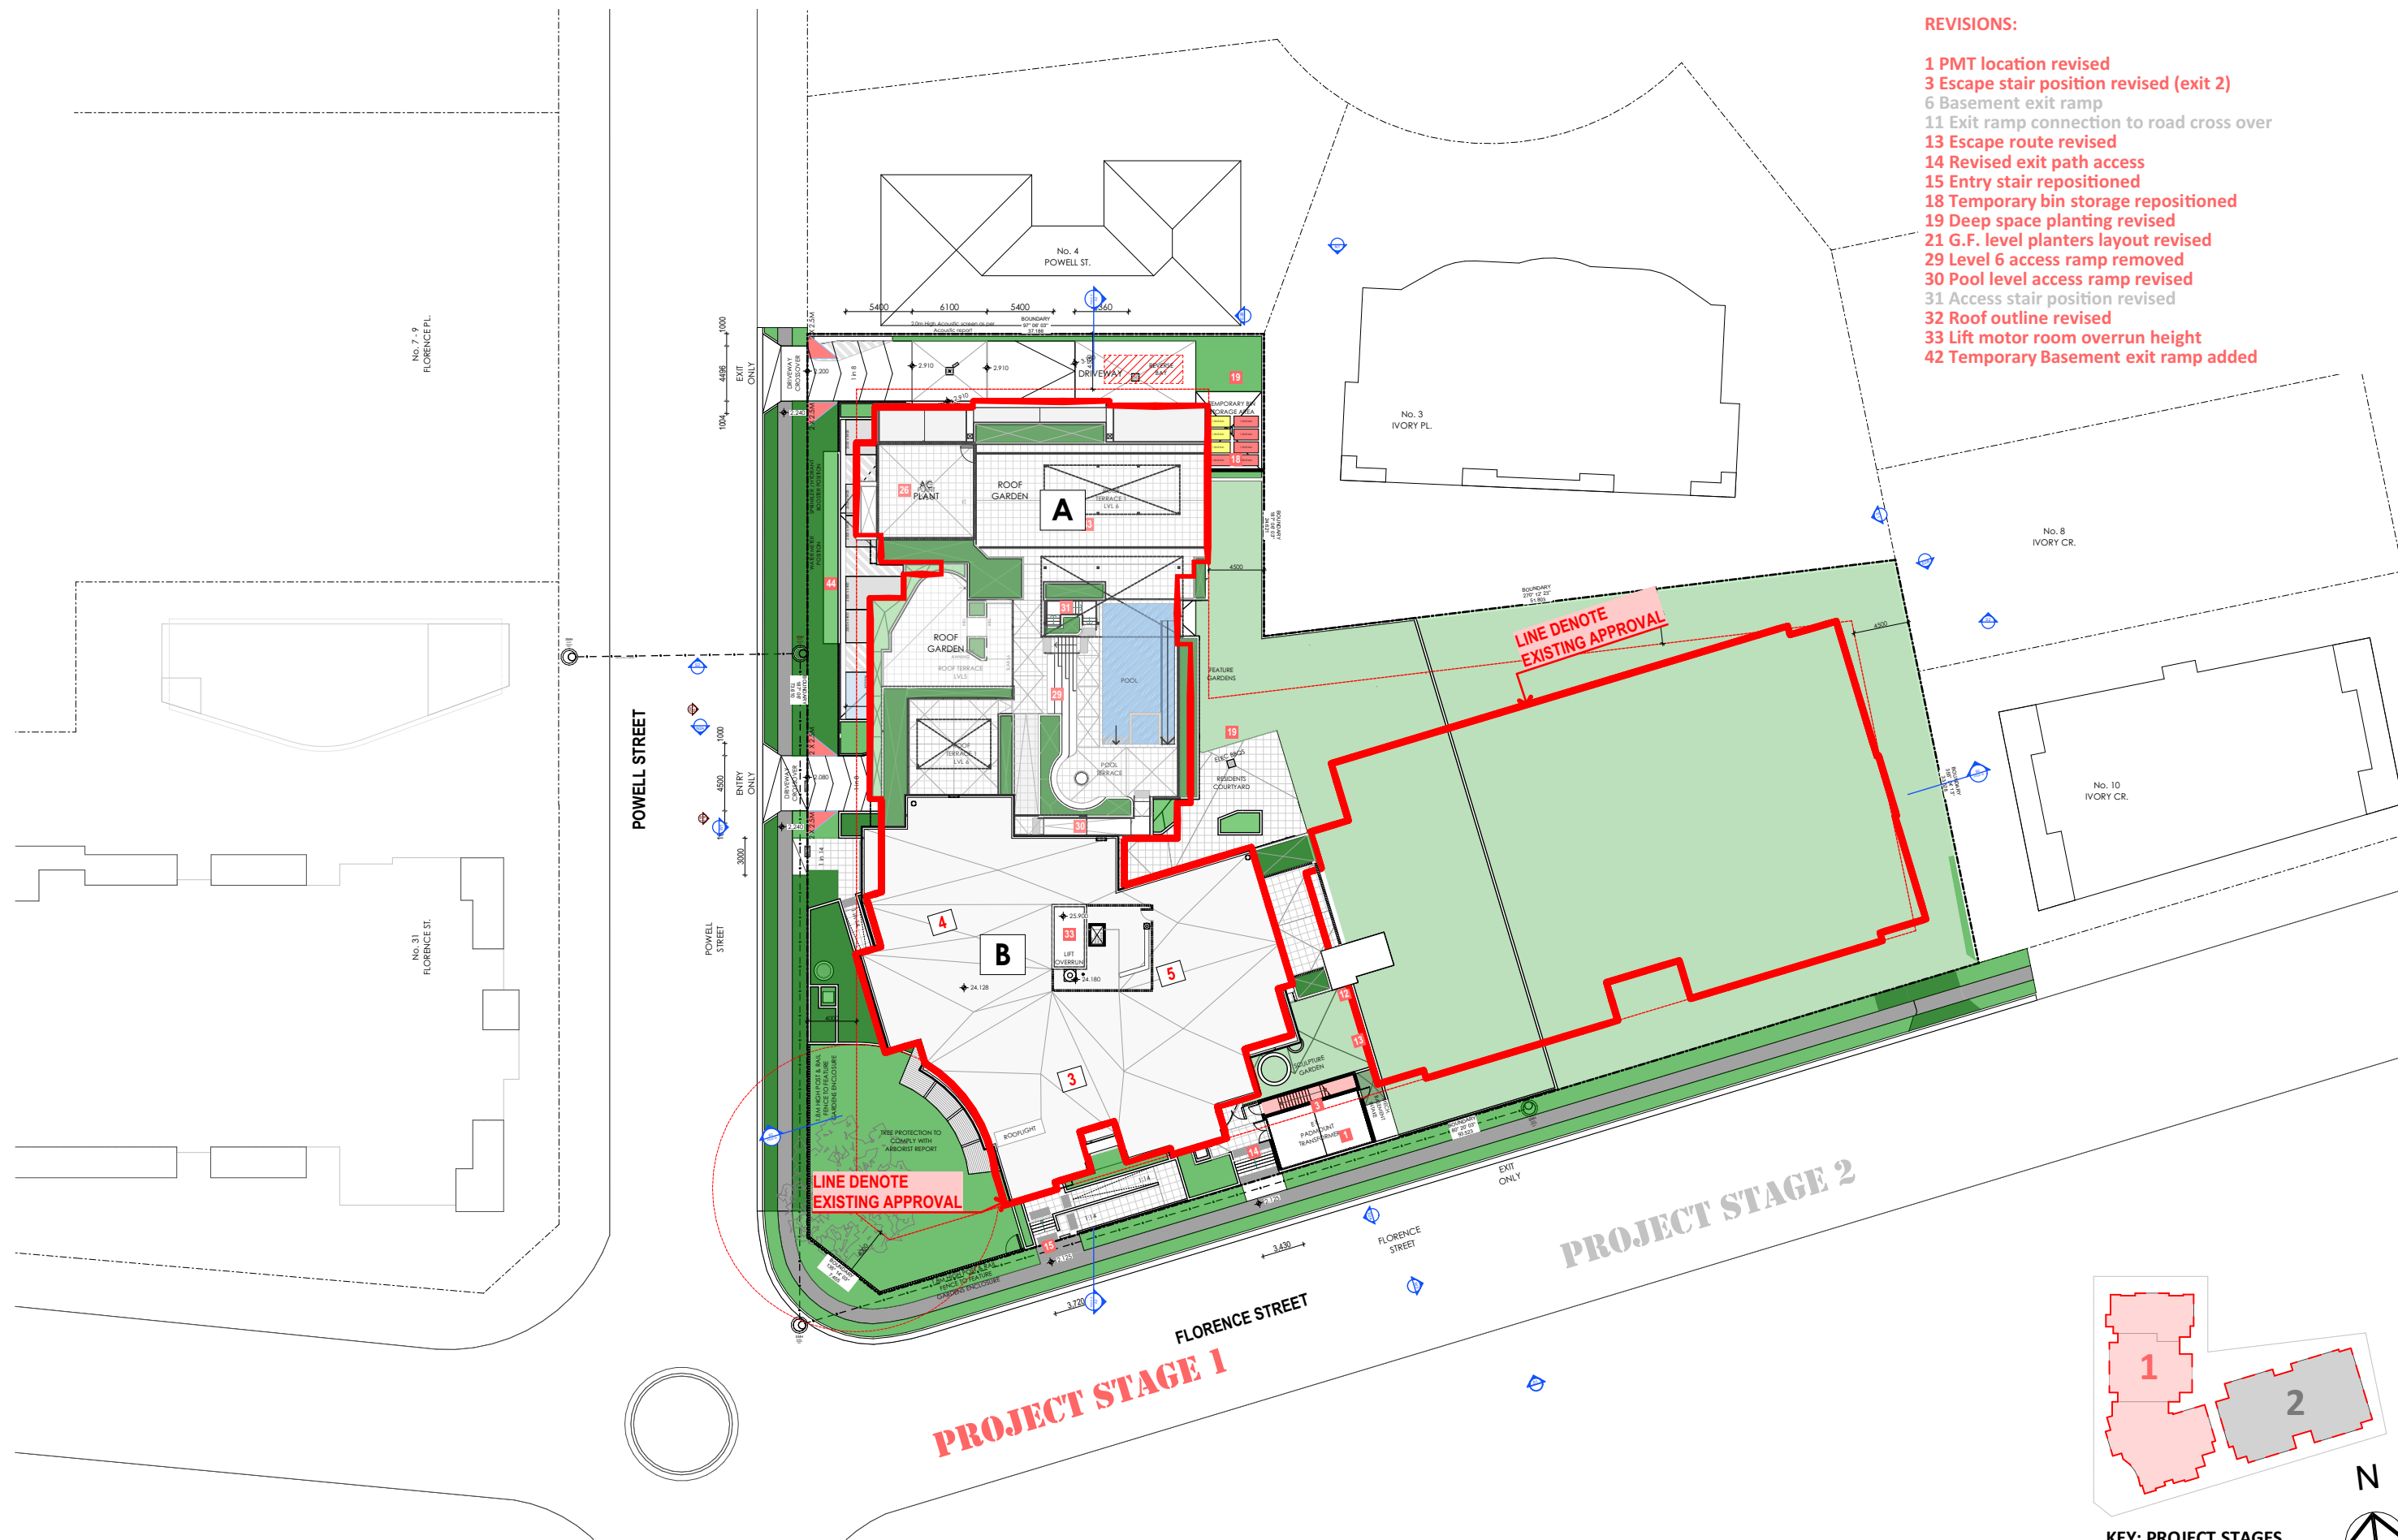

POWELL STREET

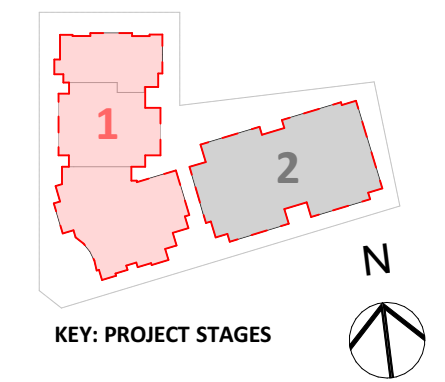

- REVISIONS :**
- 9 Waste room and chute position revised
 - 23 Satircase and chute position revised
 - 24 Scissor stairs replaced by standard staircase
 - 28 Feature window removed
 - 36 Numbering of levels revised
 - 38 Building Setback revised
 - 40 Unit numbering revised



DA - STAGE 1 - WIP
NOT FOR CONSTRUCTION