


Rev	Description		Checked	Approved	Date
Author	S. Verhellen	Drafting Check			
Designer		Design Check			

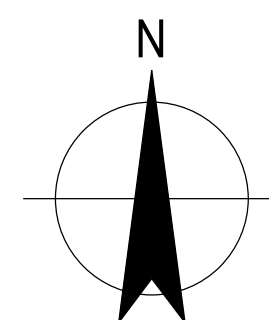

230 Harbour Drive Coffs Harbour
NSW 2450 Australia
T 61 2 6650 5600 F 61 2 6650 5601
E cfsmail@qhd.com W www.qhd.com



Project No.

Client **R & S CONTRACTING Pty Ltd**

Project **BENTLEY QUARRY**


	Status
--	--------

Drawing Title **PROPOSED QUARRY PLAN**


Size
A1

Rev


Drawing No.
22-12547851-001

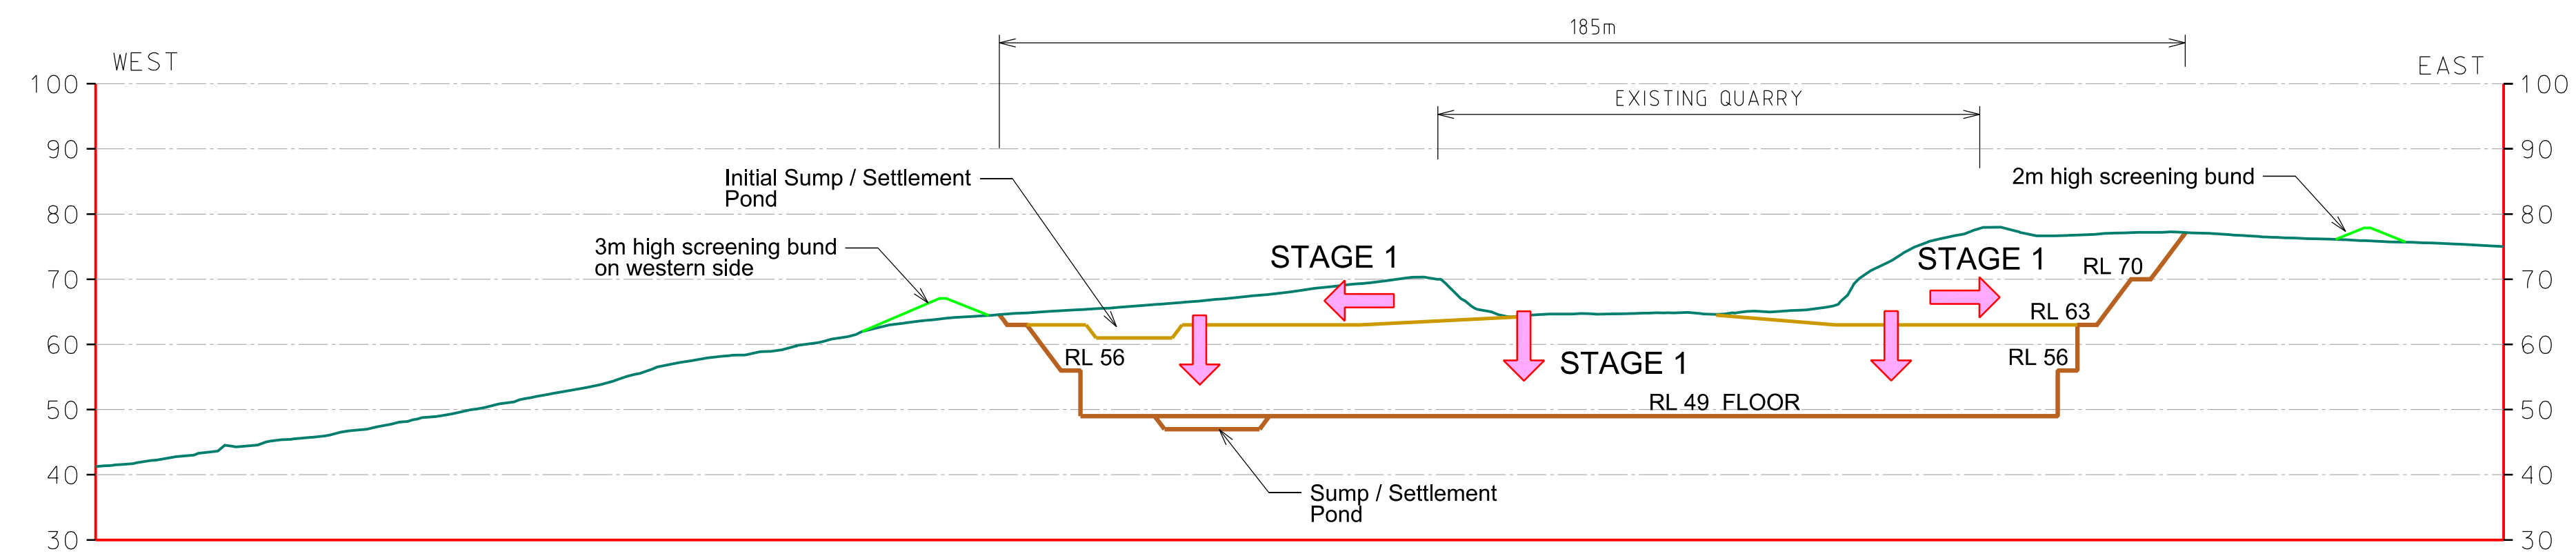


SECTION A - A

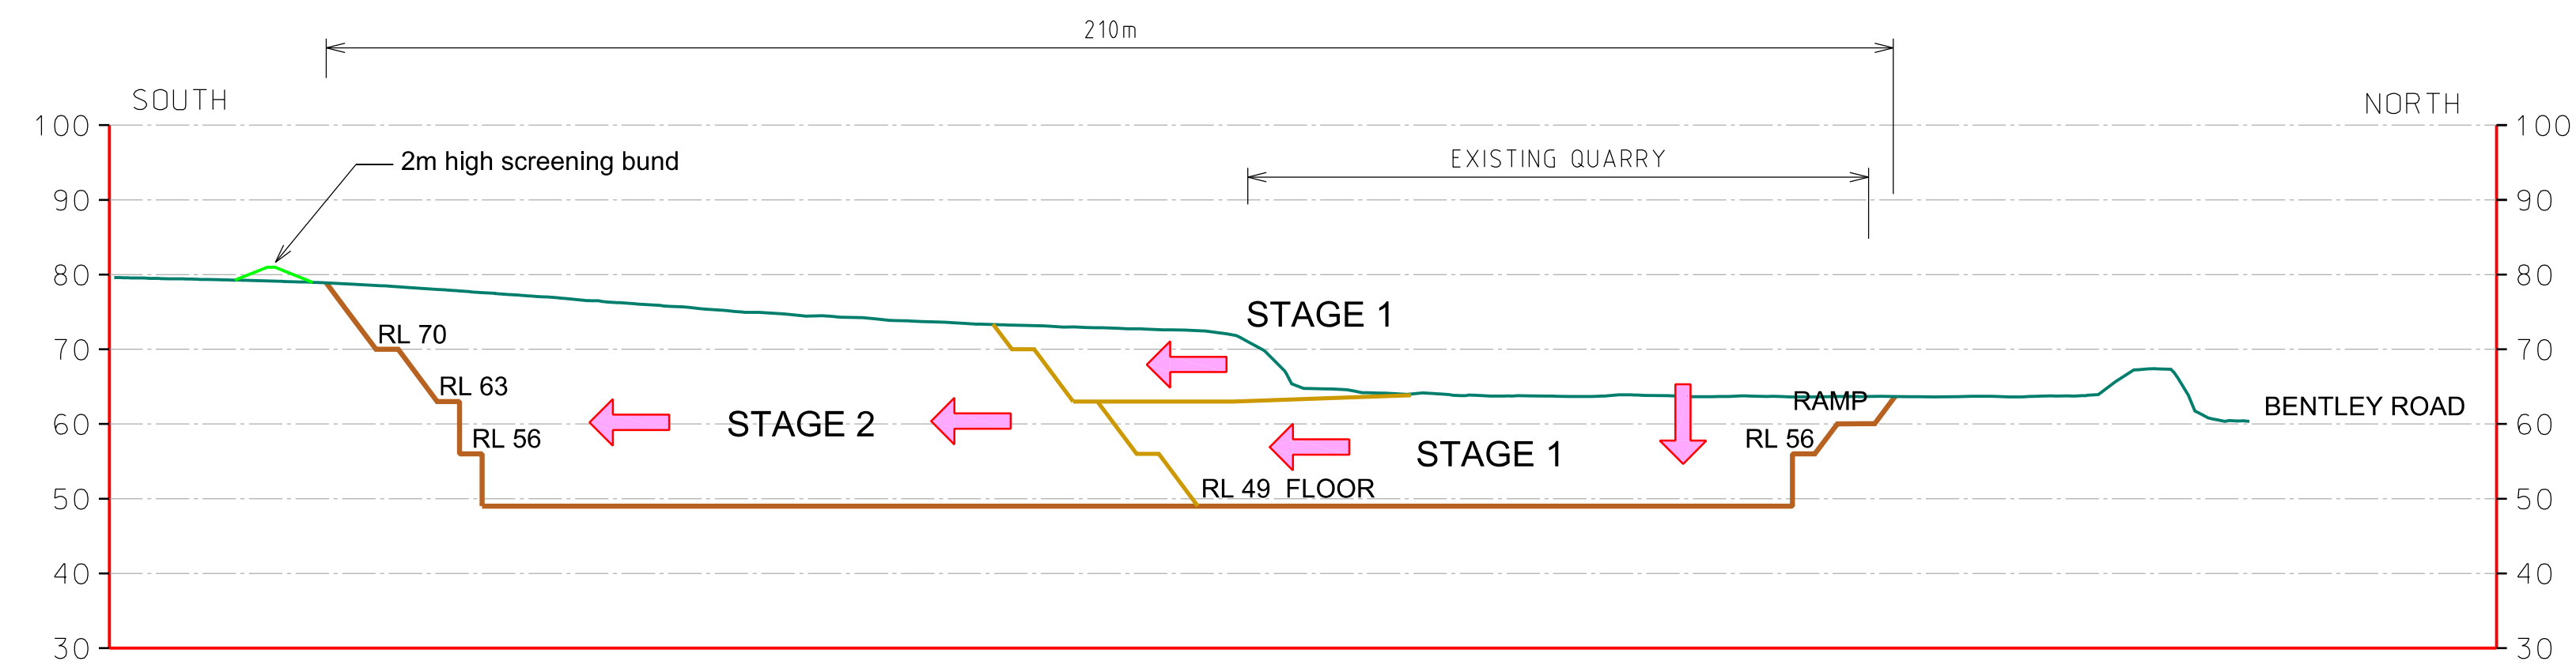

SECTION B - B

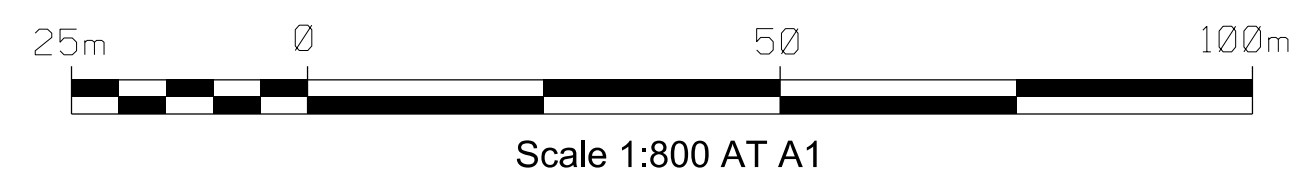

Rev	Description	Checked	Approved	Date
Author	S. Verhellen	Drafting Check		
Designer		Design Check		

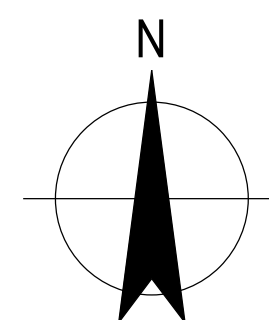

230 Harbour Drive Coffs Harbour
NSW 2450 Australia
T 61 2 6650 5600 F 61 2 6650 5601
E cfsmail@ghd.com W www.ghd.com



Project No.

Client	R & S CONTRACTING Pty Ltd
Project	BENTLEY QUARRY
Status	

Drawing Title	PROPOSED QUARRY SECTIONS	Size	A1
Drawing No.	22-12547851-002	Rev	