




N  
MGA - ZONE 56

BM PM 74297  
RL=10.584m

JOHN

OXLEY

DRIVE

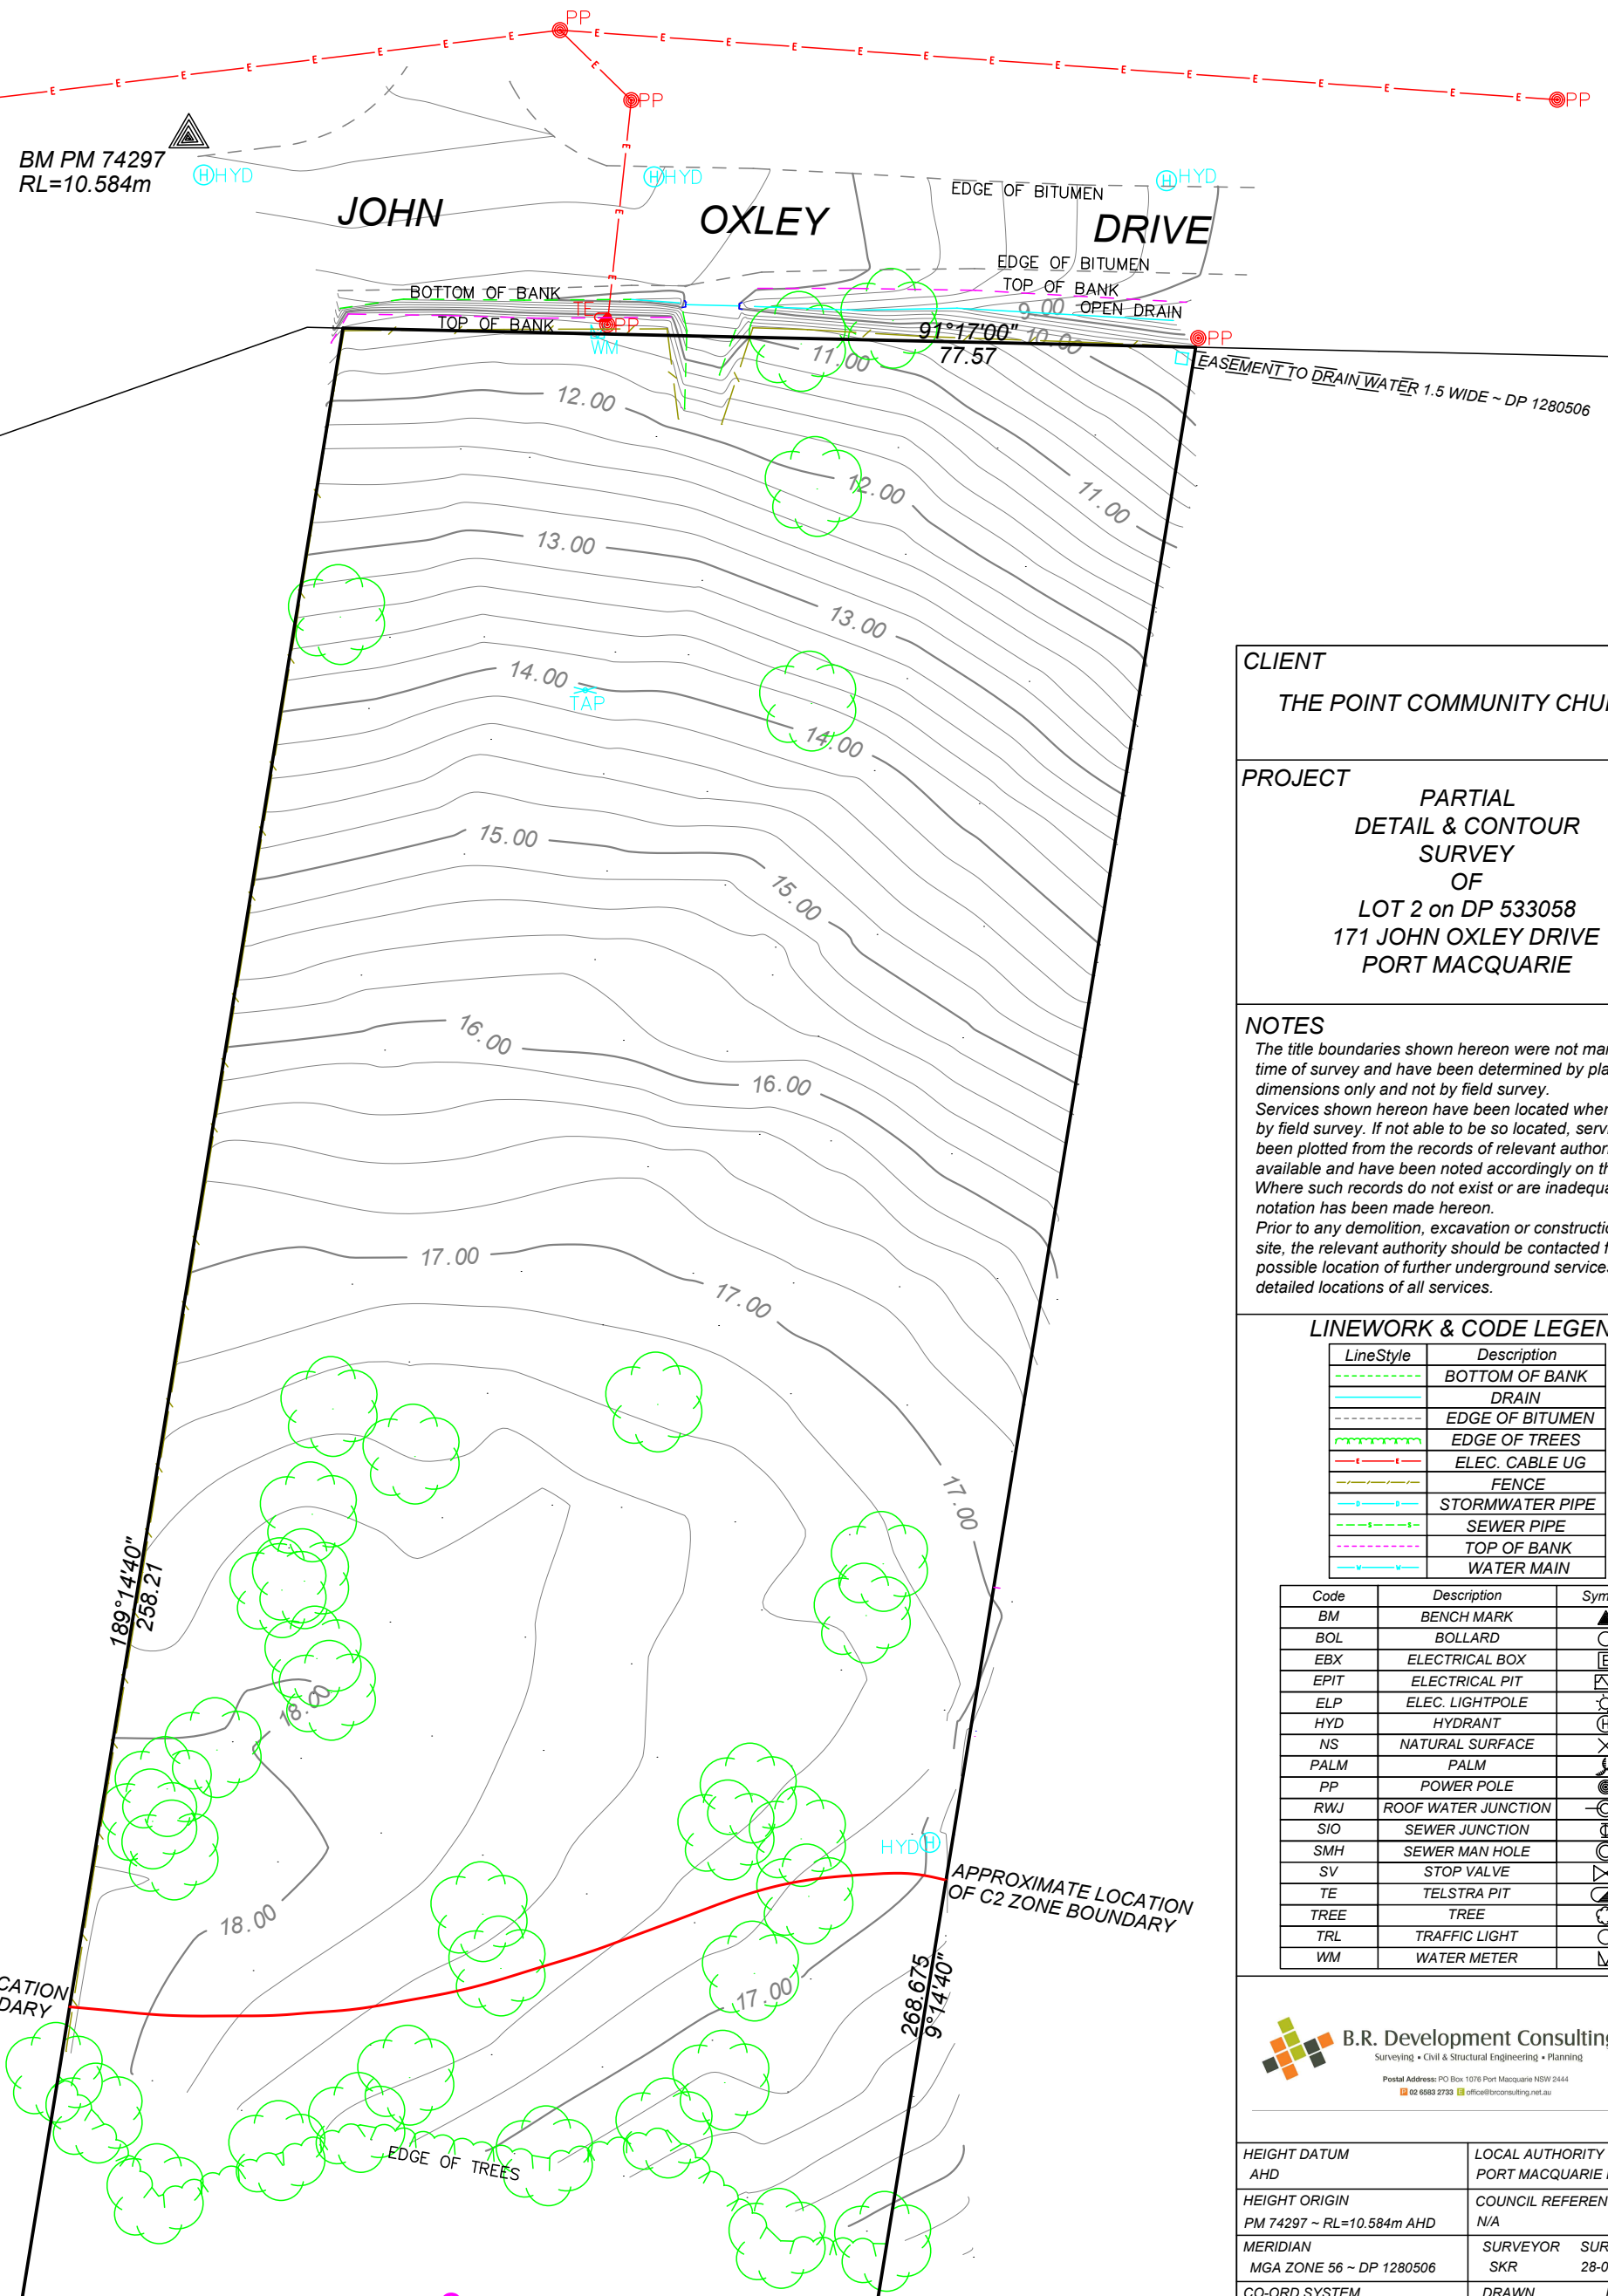

CLIENT  
THE POINT COMMUNITY CHURCH

PROJECT  
PARTIAL  
DETAIL & CONTOUR  
SURVEY  
OF  
LOT 2 on DP 533058  
171 JOHN OXLEY DRIVE  
PORT MACQUARIE

NOTES  
The title boundaries shown hereon were not marked at the time of survey and have been determined by plan dimensions only and not by field survey.  
Services shown hereon have been located where possible by field survey. If not able to be so located, services have been plotted from the records of relevant authorities where available and have been noted accordingly on the plan. Where such records do not exist or are inadequate a notation has been made hereon.  
Prior to any demolition, excavation or construction on the site, the relevant authority should be contacted for possible location of further underground services and detailed locations of all services.

LINework & CODE LEGEND

LineStyle	Description
---	BOTTOM OF BANK
---	DRAIN
---	EDGE OF BITUMEN
---	EDGE OF TREES
---	ELEC. CABLE UG
---	FENCE
---	STORMWATER PIPE
---	SEWER PIPE
---	TOP OF BANK
---	WATER MAIN

Code	Description	Symbol
BM	BENCH MARK	▲
BOL	BOLLARD	○
EBX	ELECTRICAL BOX	⊞
EPIT	ELECTRICAL PIT	⊞
ELP	ELEC. LIGHTPOLE	⊞
HYD	HYDRANT	⊞
NS	NATURAL SURFACE	×
PALM	PALM	⊞
PP	POWER POLE	⊞
RWJ	ROOF WATER JUNCTION	⊞
SJO	SEWER JUNCTION	⊞
SMH	SEWER MAN HOLE	⊞
SV	STOP VALVE	⊞
TE	TELSTRA PIT	⊞
TREE	TREE	⊞
TRL	TRAFFIC LIGHT	⊞
WM	WATER METER	⊞

 **B.R. Development Consulting**  
Surveying • Civil & Structural Engineering • Planning  
Postal Address: PO Box 10176 Port Macquarie NSW 2444  
02 6583 2733 office@brdevelopmentconsulting.net.au

HEIGHT DATUM AHD	LOCAL AUTHORITY PORT MACQUARIE HASTINGS	
HEIGHT ORIGIN PM 74297 ~ RL=10.584m AHD	COUNCIL REFERENCE N/A	
MERIDIAN MGA ZONE 56 ~ DP 1280506	SURVEYOR SKR	SURVEY DATE 28-04-2022
CO-ORD SYSTEM LOCAL ASSUMED	DRAWN SKR	DATE 09-05-2022
SCALE 1 : 600 @ A3	CHECKED SKR	DATE 09-05-2022
CONTOUR INTERVAL MAJOR : 1.0m  MINOR : 0.2m	SHEET 1 OF 1 SHEETS	

PLAN NUMBER  
13273\_DTM 09-05-2022