


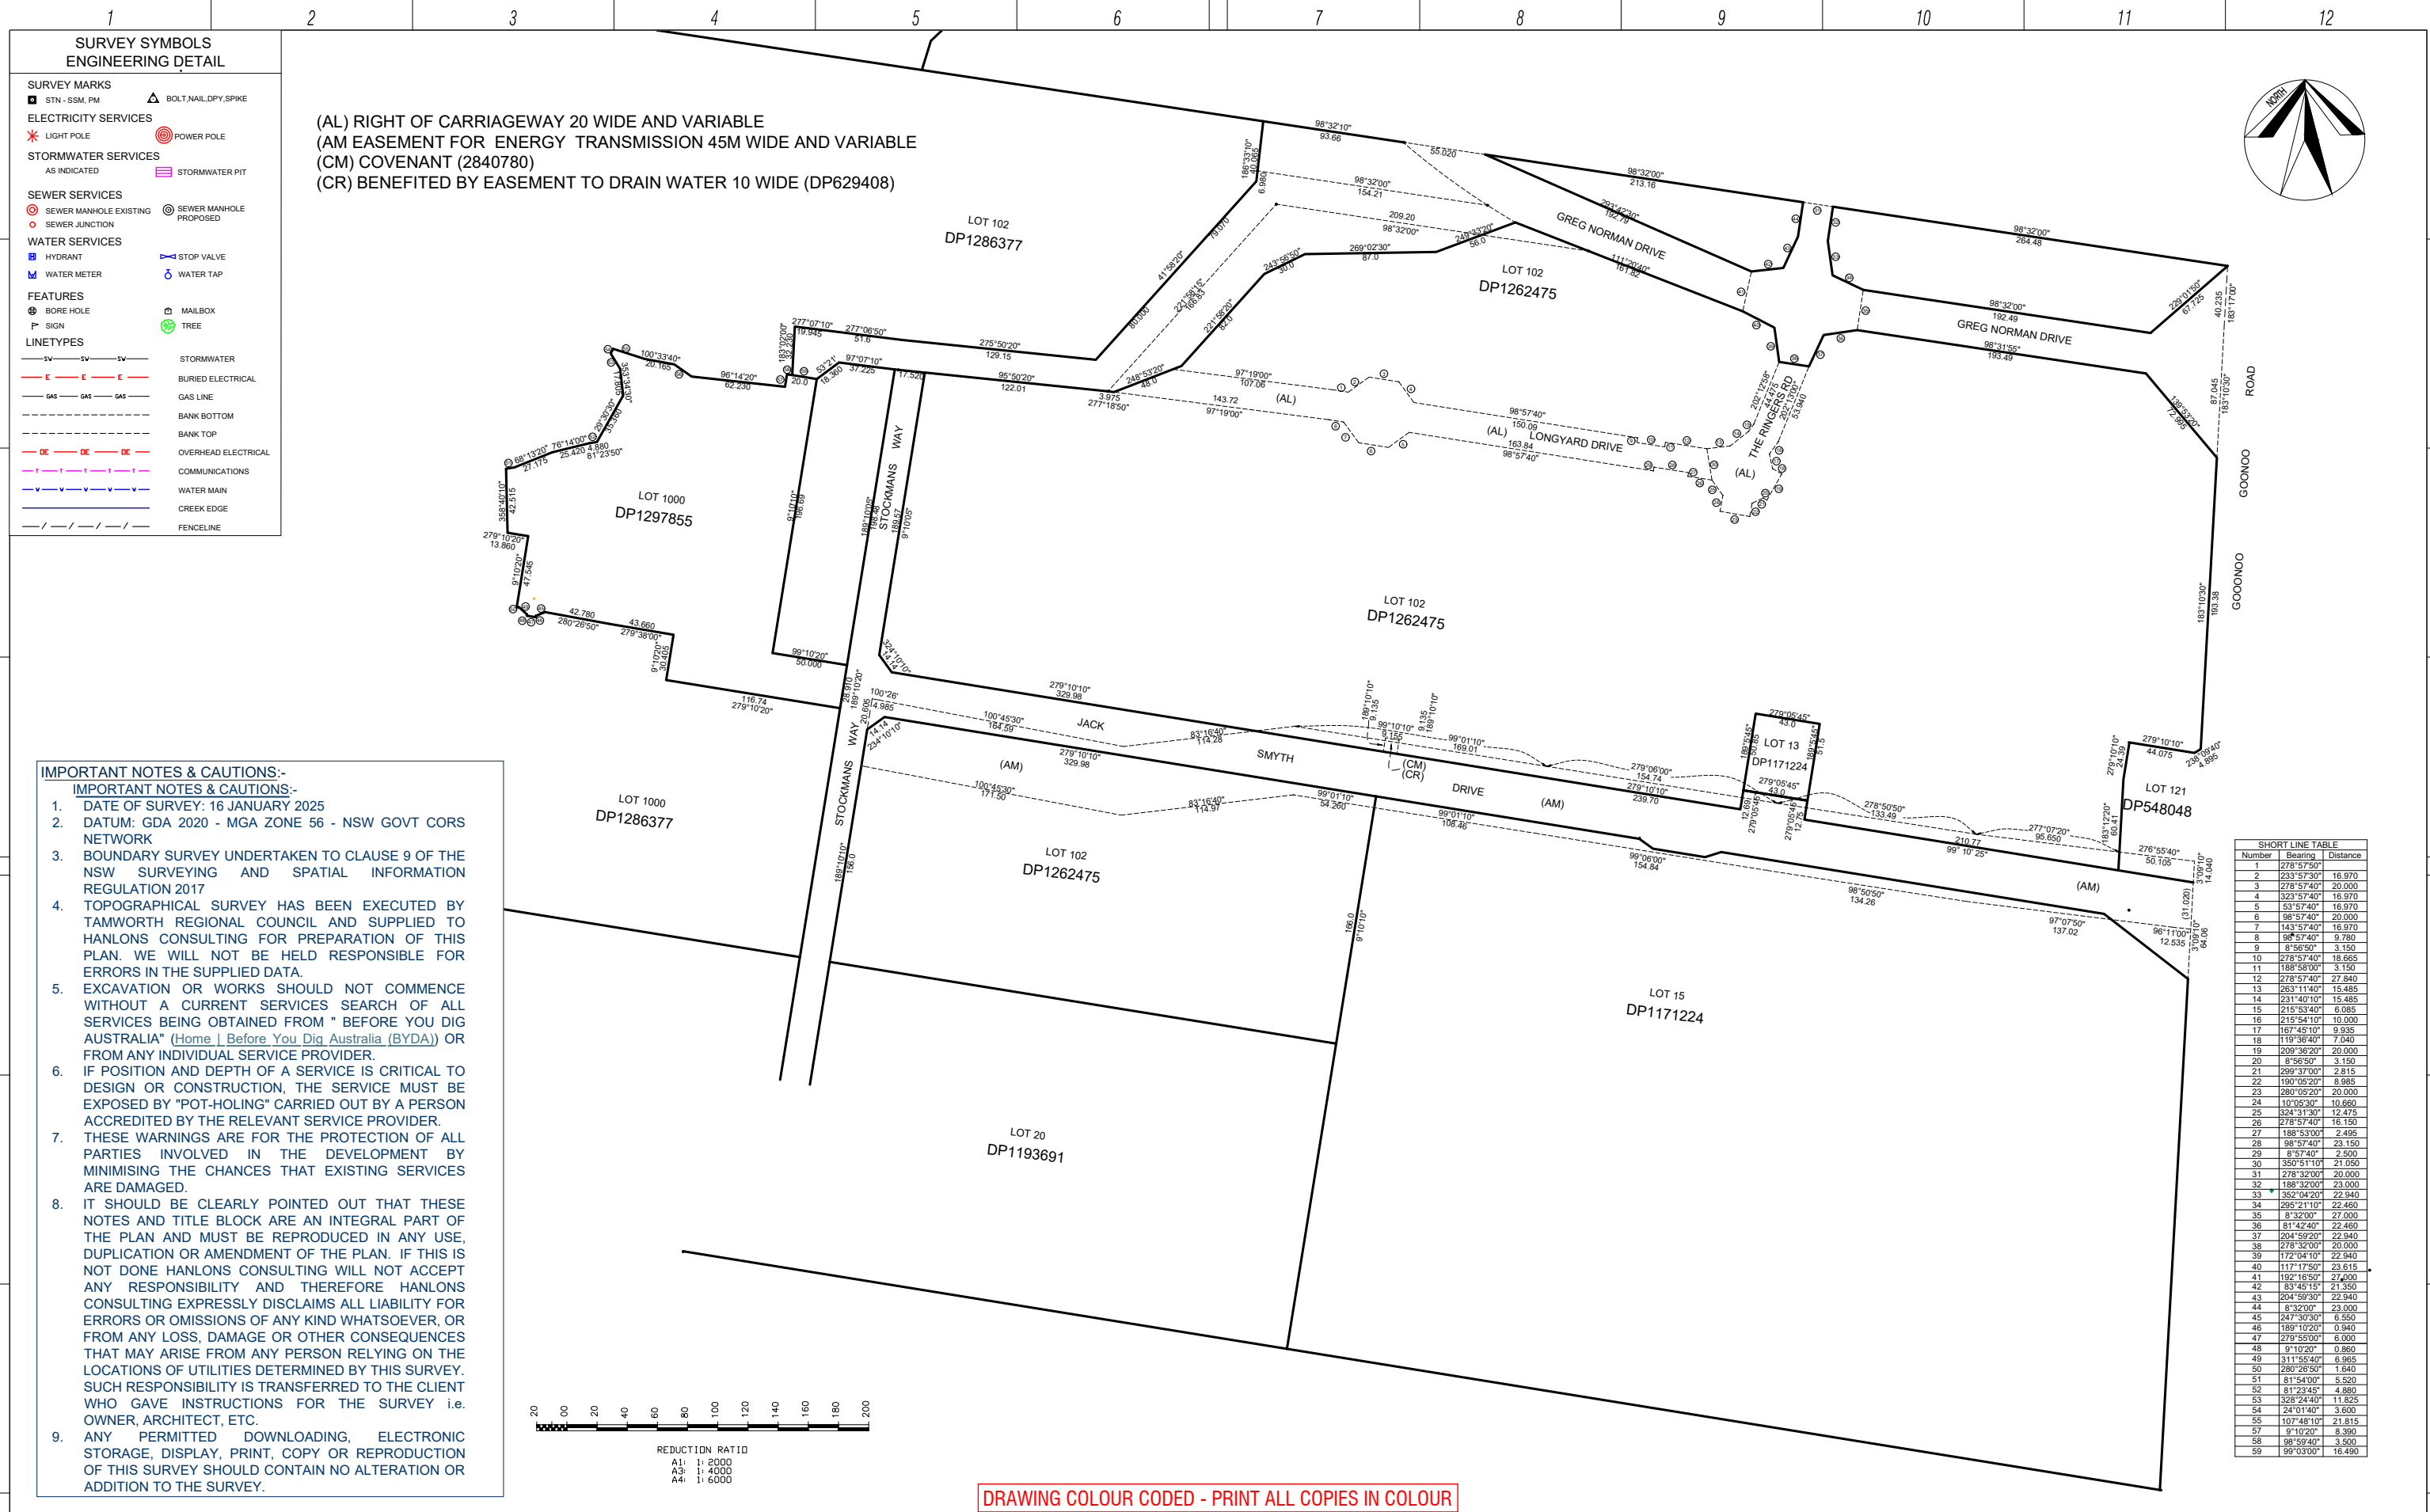

Hanlons					This drawing and the information contained thereon have been created solely for a particular purpose and Client. Mitchel Hanlon Consulting T/AS Hanlons Consulting provide no warranty and accept no liability, arising from the use of this drawing and the information shown thereon for any other purpose. This is protected by copyright. You may not reproduce any of it in any form without the written permission from Mitchel Hanlon Consulting. If you do, you may have to pay damages to Mitchel Hanlon Consulting or you may be prosecuted.	PROJECT: TAMWORTH AQUATIC CENTRE		
121 Bridge Street P.O. Box 1568 Tamworth, NSW, 2340 Telephone:02-6762 4411					 DRAWN K Smith DRG CHECK M Hanlon DESIGNED DESIGN CHECK APPROVED M Hanlon	BOUNDARY SURVEY		
www.hanlonsconsulting.com.au				M.H.				
ABN 51 104 693 736	A	TB	29/01/25	Issued for Review				
REV	BY	DATE	DESCRIPTION			APPD.		
			A1 Original Co-ordinate System: MGA Zone 56 Height Datum: A.H.D.			Scale:		

Plot Date: 3 February 2025 File Path: C:\Users\kamith@hanlons consulting\HG - Jobs\2025\25001_TRC_Aquatic_Centre_Boundary\LS\NOT_ACAD\DWG\A1\25001\A1.dwg

