
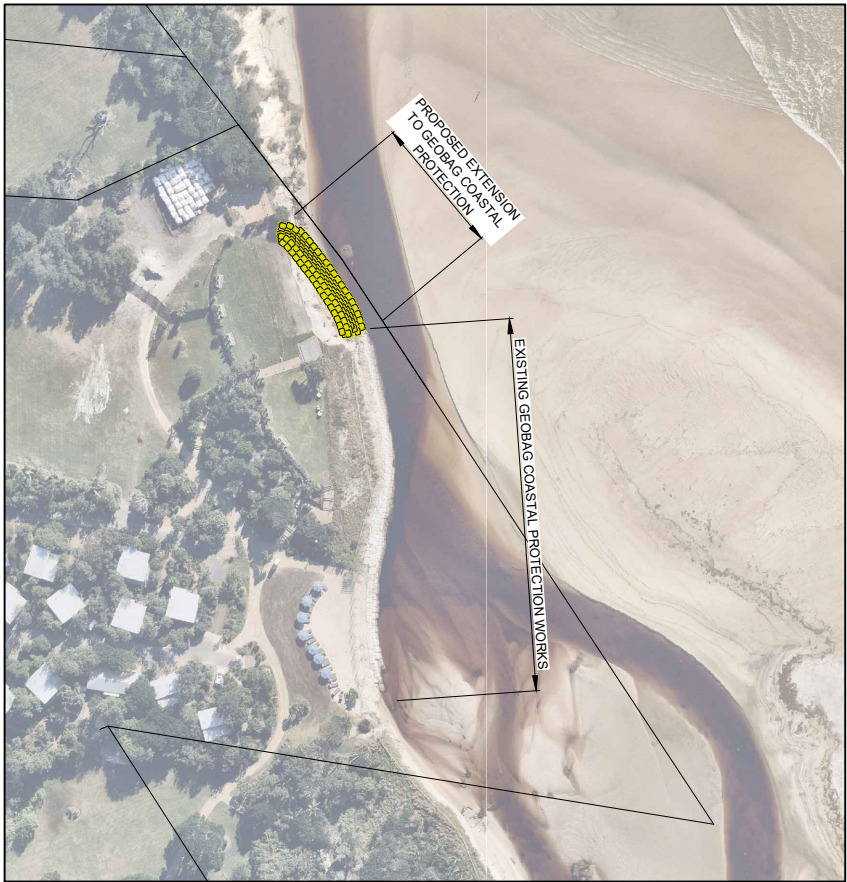


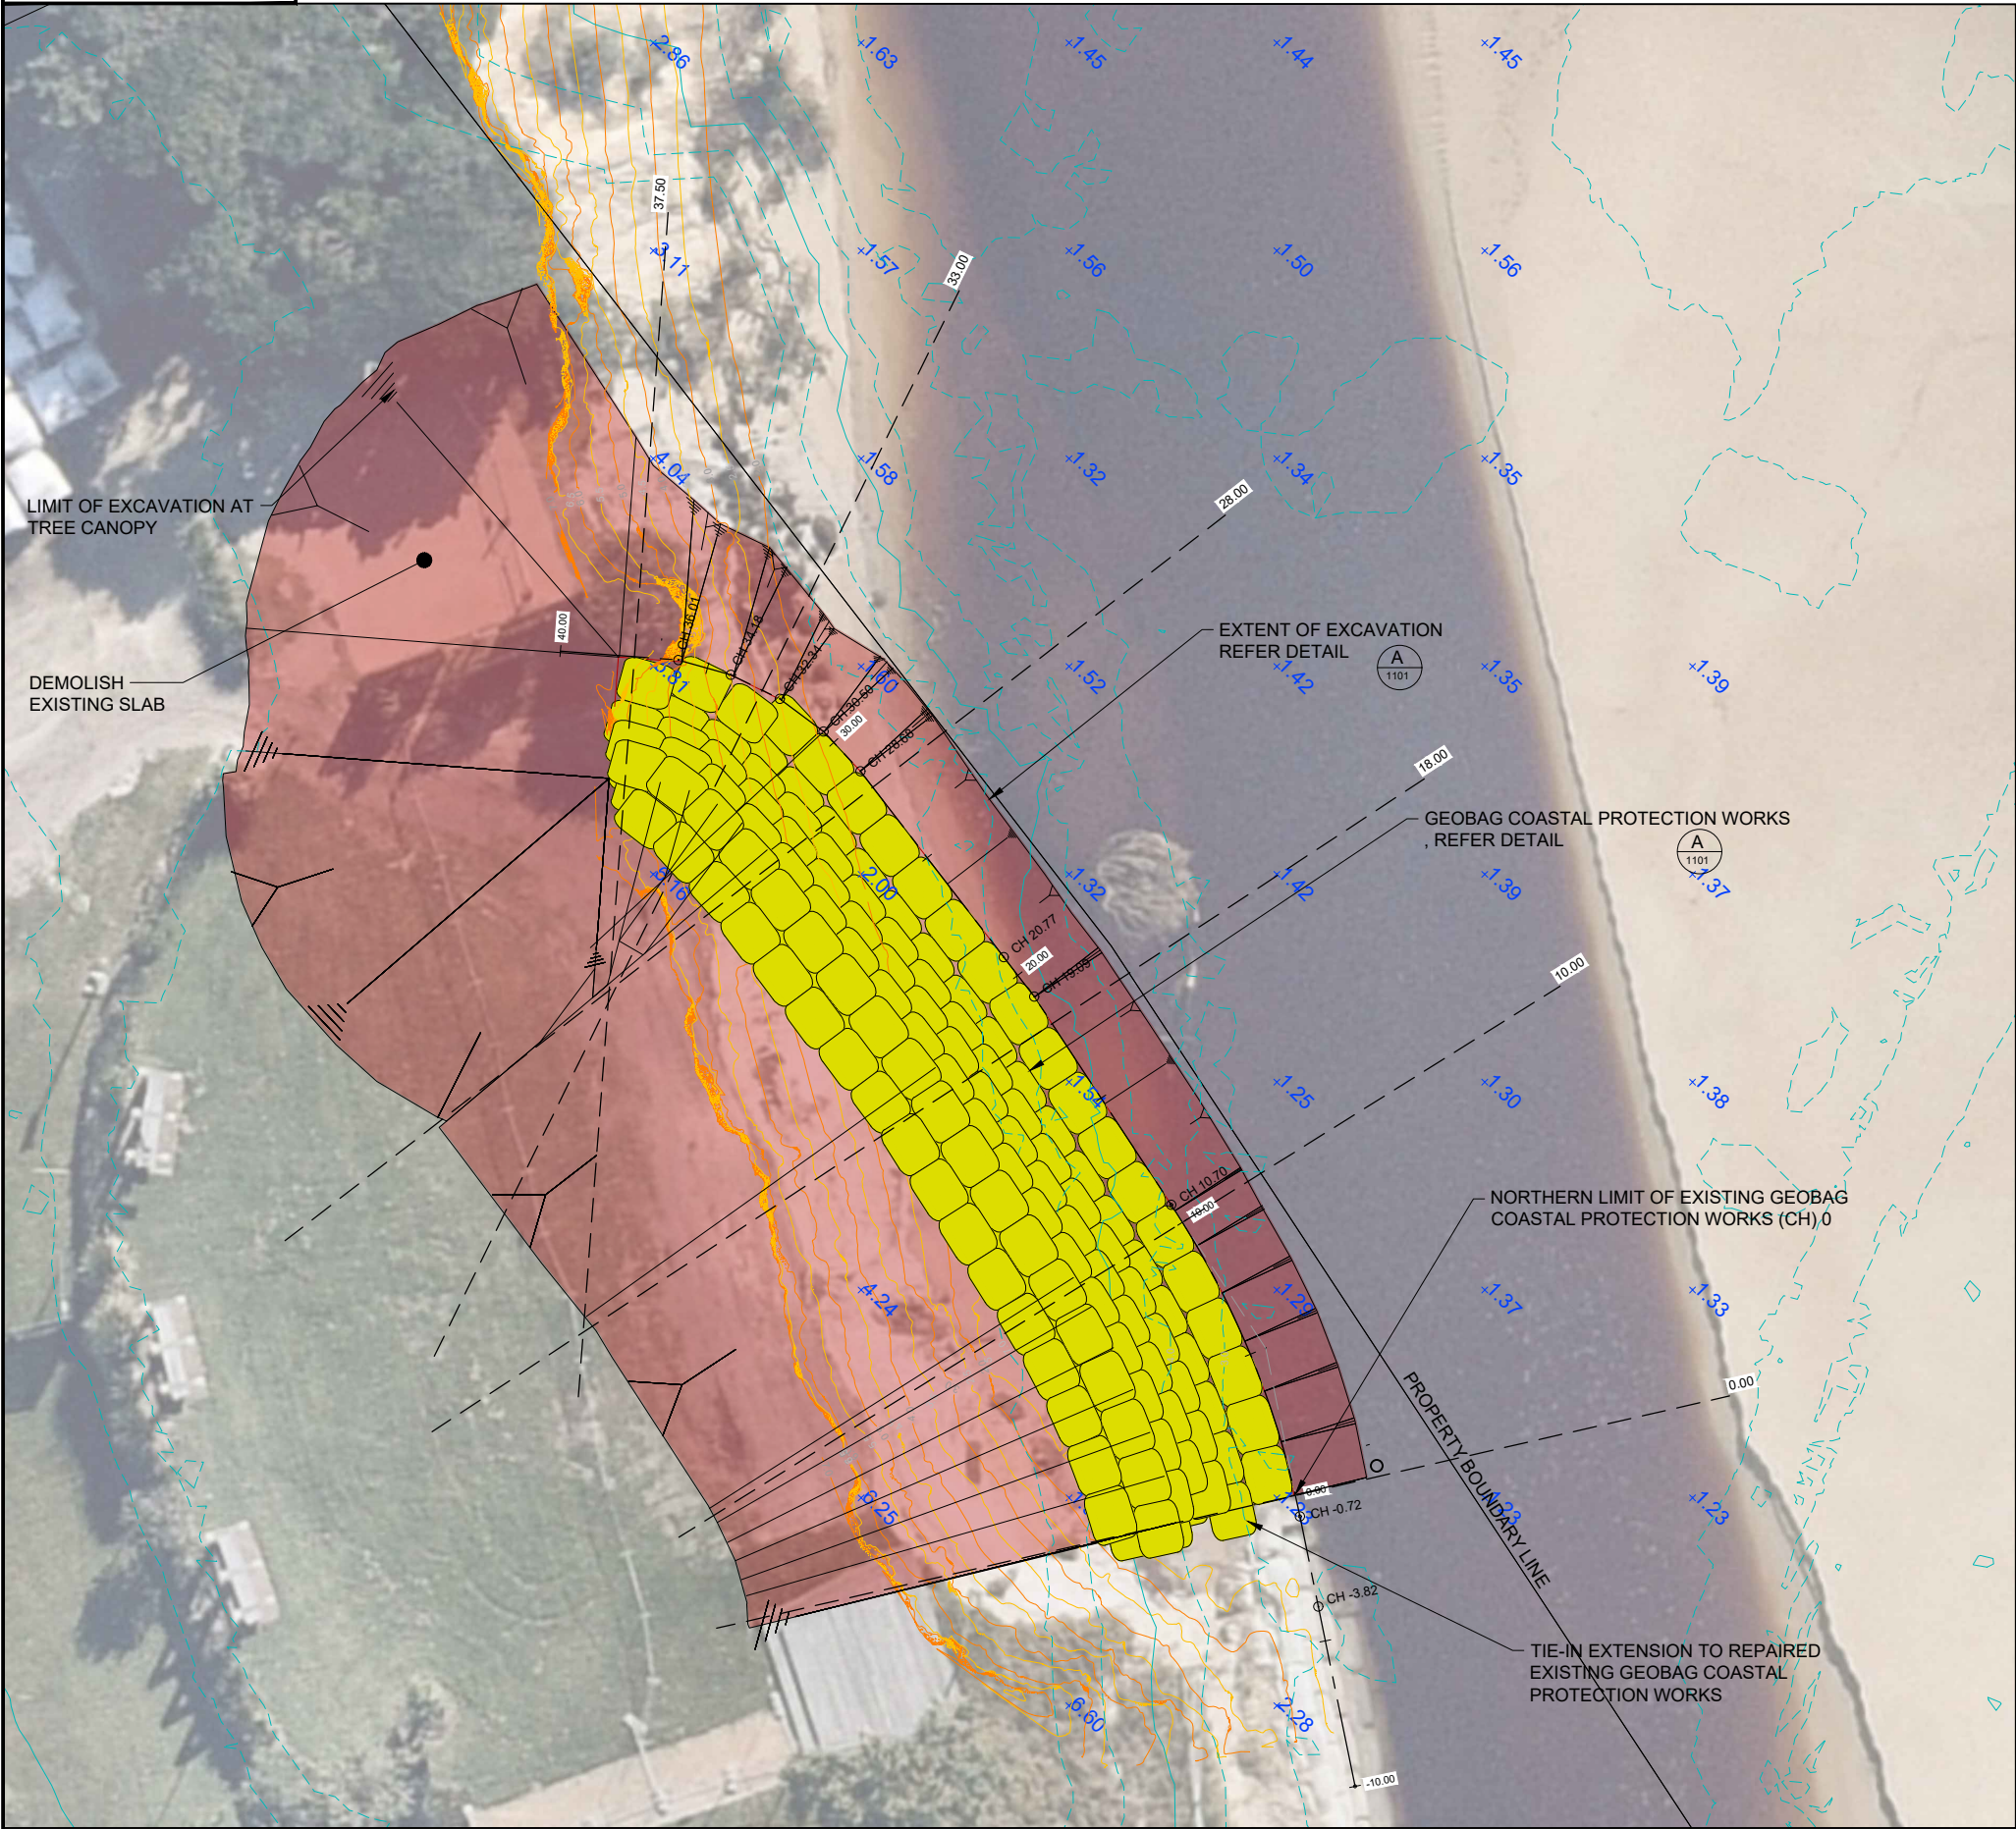


NOTES

- CONCEPT DESIGN, SUBJECT TO DETAILED DESIGN
- TIE IN EXTENSION WITH EXISTING GEOBAG COASTAL PROTECTION WORKS
- REMOVE ANY DELETERIOUS MATERIAL FROM FOOTPRINT OF GEOBAGS PRIOR TO PLACEMENT
- ALL LEVELS ARE IN METRES REDUCED TO AUSTRALIAN HEIGHT DATUM (AHD)
- AIR PHOTO BY NEARMAP DATED 16/07/2022
- REFER TO DRAWINGS 1104 - 1106 FOR RE-ESTABLISHMENT OF DUNE PROFILE

LEGEND

- LAND SURVEY, TERRESTRIAL LASER SCANNER, 30th NOV 2022
- LAND SURVEY, MISC POINTS EXTRACTED FROM TERRESTRIAL SCANNER, 30th NOV 2022
- "ELVIS" LIDAR SURVEY, DEC 2018
- EXTENT OF EXCAVATION

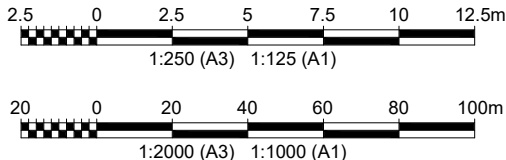

NOT FOR CONSTRUCTION

AUSTRALIAN HEIGHT DATUM

REV	DATE	DESCRIPTION	BY	CHK	APP
P03	05.06.2025	WORKS MOVED LANDWARD	MP	GWB	
P02	28.05.2025	ISSUED FOR DA	SGB	GWB	
P01	31.03.2025	ISSUED FOR INFORMATION	SGB		

REVISIONS

CLIENT





PROJECT
ELEMENTS OF BYRON
EXTENSION TO EXISTING COASTAL
PROTECTION WORKS

TITLE
GENERAL ARRANGEMENT
AND LOCATION PLAN



DRAWN SGB	COORD. SYSTEM GDA 2020	DATUM AHD	DATE 05.06.2025
SCALE AS SHOWN	REF. PA3267-RHD-00-M3-ME-0001C_V1		
DRAWING No. PA3267-RHD-00-XX-DR-ME-1000	SUITABILITY S0	REVISION P03	

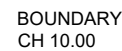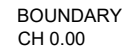



1. CONCEPT DESIGN , SUBJECT TO DETAILED DESIGN
2. TIE IN EXTENSION WITH EXISTING GEOBAG COASTAL PROTECTION WORKS
3. REMOVE ANY DELETERIOUS MATERIAL FROM FOOTPRINT OF GEOBAGS PRIOR TO PLACEMENT
4. ALL LEVELS ARE IN METRES REDUCED TO AUSTRALIAN HEIGHT DATUM (AHD)

-----	LAND SURVEY, TERRESTIAL LASER SCANNER, 30th NOV 2022
-----	LAND SURVEY, MISC POINTS EXTRACTED FROM TERRESTRIAL SCANNER, 30th NOV 2022
-----	"ELVIS" LIDAR SURVEY, DEC 2018

NOT FOR CONSTRUCTION



D:\ROYAL HASKONINGDHVIP-PA3267-ELEMENTS-OF-BYRON - TEAM\WIP\CAD\WORKING DRAWINGS\PA3267-RHD-00-M3-ME-0001C_V1

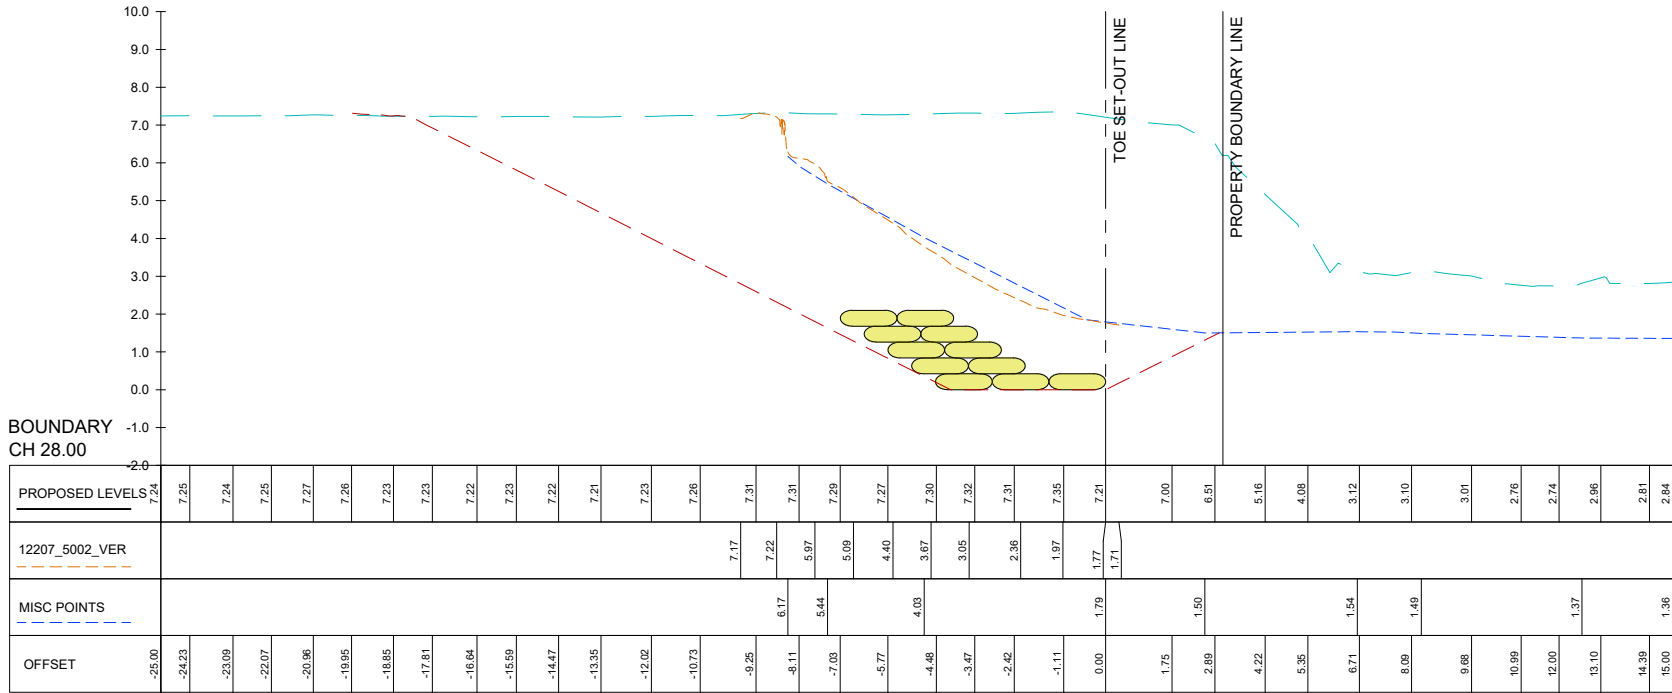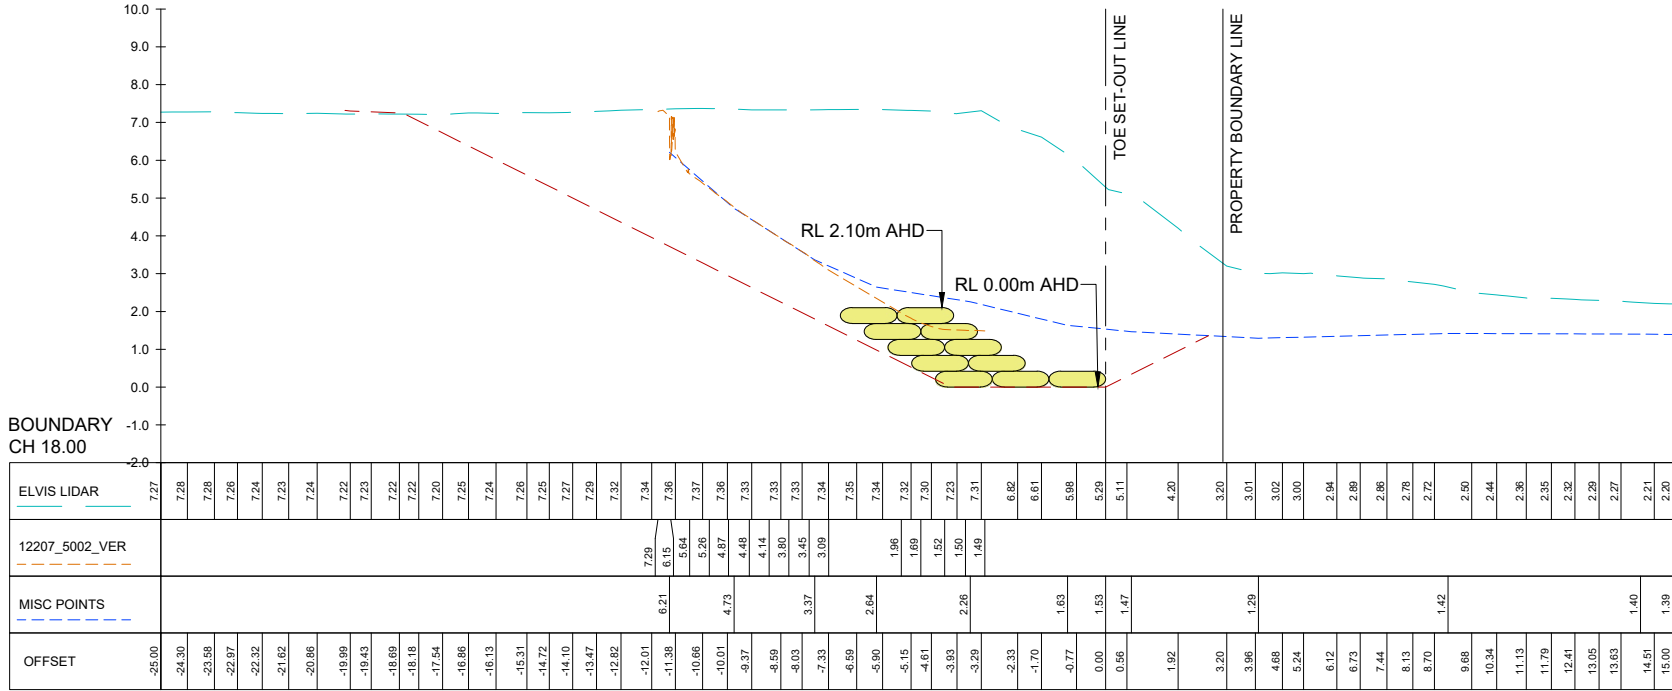


LEGEND

- LAND SURVEY, TERRESTRIAL LASER SCANNER, 30th NOV 2022
- LAND SURVEY, MISC POINTS EXTRACTED FROM TERRESTRIAL SCANNER, 30th NOV 2022
- "ELVIS" LIDAR SURVEY, DEC 2018

AUSTRALIAN HEIGHT DATUM

NOT FOR CONSTRUCTION

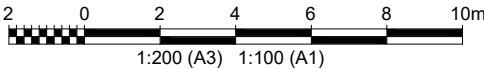



NOTES

- CONCEPT DESIGN , SUBJECT TO DETAILED DESIGN
- TIE IN EXTENSION WITH EXISTING GEOBAG COASTAL PROTECTION WORKS
- REMOVE ANY DELETERIOUS MATERIAL FROM FOOTPRINT OF GEOBAGS PRIOR TO PLACEMENT
- ALL LEVELS ARE IN METRES REDUCED TO AUSTRALIAN HEIGHT DATUM (AHD)

P03	05.06.2025	WORKS MOVED LANDWARD	MP	GWB	
P02	28.05.2025	ISSUED FOR DA	SGB	GWB	
P01	31.03.2025	ISSUED FOR INFORMATION	SGB		
REV	DATE	DESCRIPTION	BY	CHK	APP
REVISIONS					
CLIENT					
					
PROJECT					
ELEMENTS OF BYRON EXTENSION TO EXISTING COASTAL PROTECTION WORKS					
TITLE					
CROSS SECTIONS SHEET 2					
DRAWN SGB					
COORD. SYSTEM GDA 2020					
DATE 05.06.2025					
SCALE AS SHOWN					
REF. PA3267-RHD-00-M3-ME-0001C_V1					
DRAWING No. PA3267-RHD-00-XX-DR-ME-1102					
SUITABILITY S0					
REVISION P03					

NOTES

1. CONCEPT DESIGN , SUBJECT TO DETAILED DESIGN
2. TIE IN EXTENSION WITH EXISTING GEOBAG COASTAL PROTECTION WORKS
3. REMOVE ANY DELETERIOUS MATERIAL FROM FOOTPRINT OF GEOBAGS PRIOR TO PLACEMENT
4. ALL LEVELS ARE IN METRES REDUCED TO AUSTRALIAN HEIGHT DATUM (AHD)

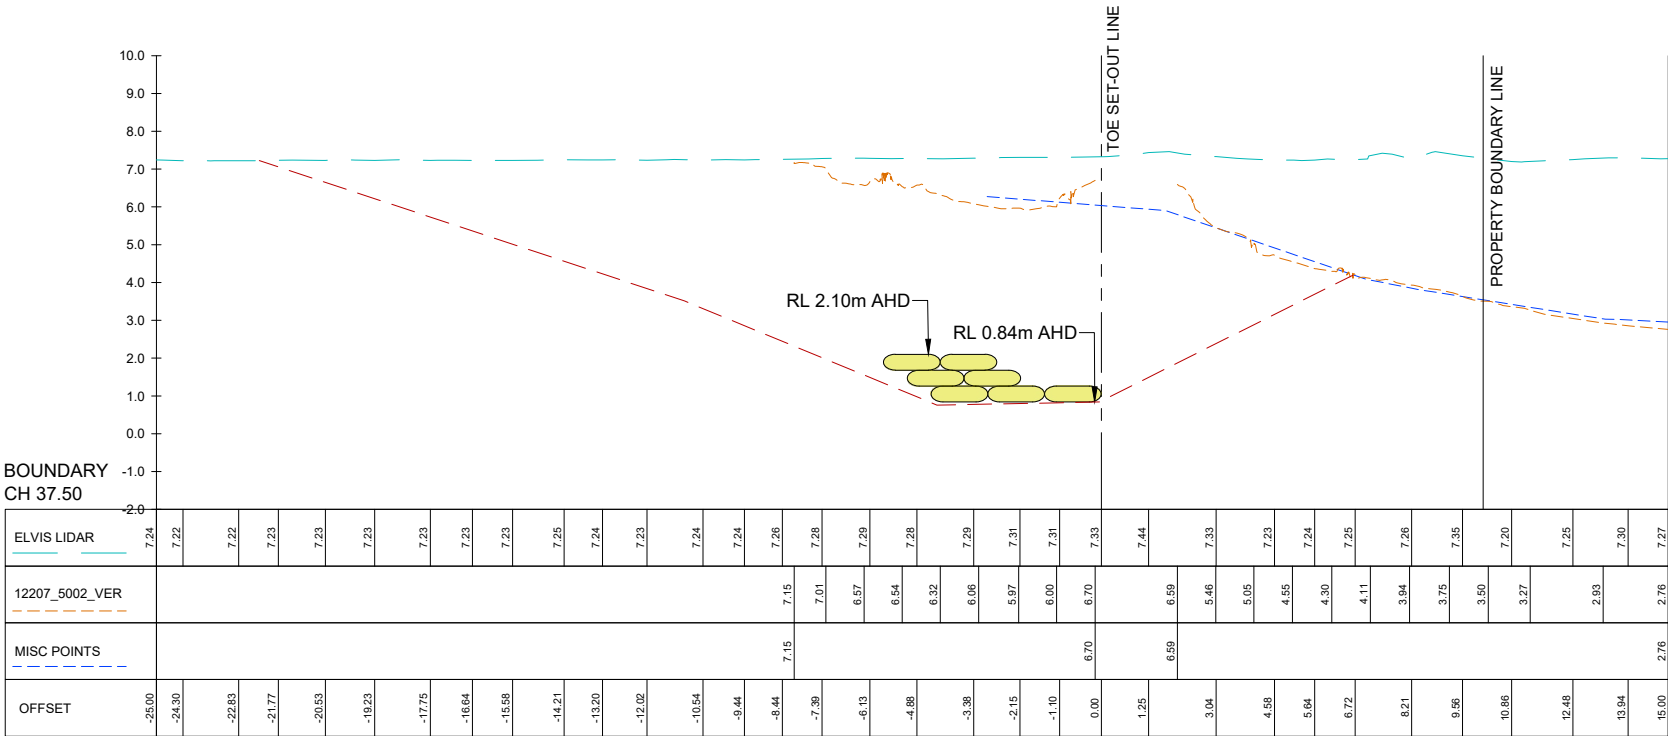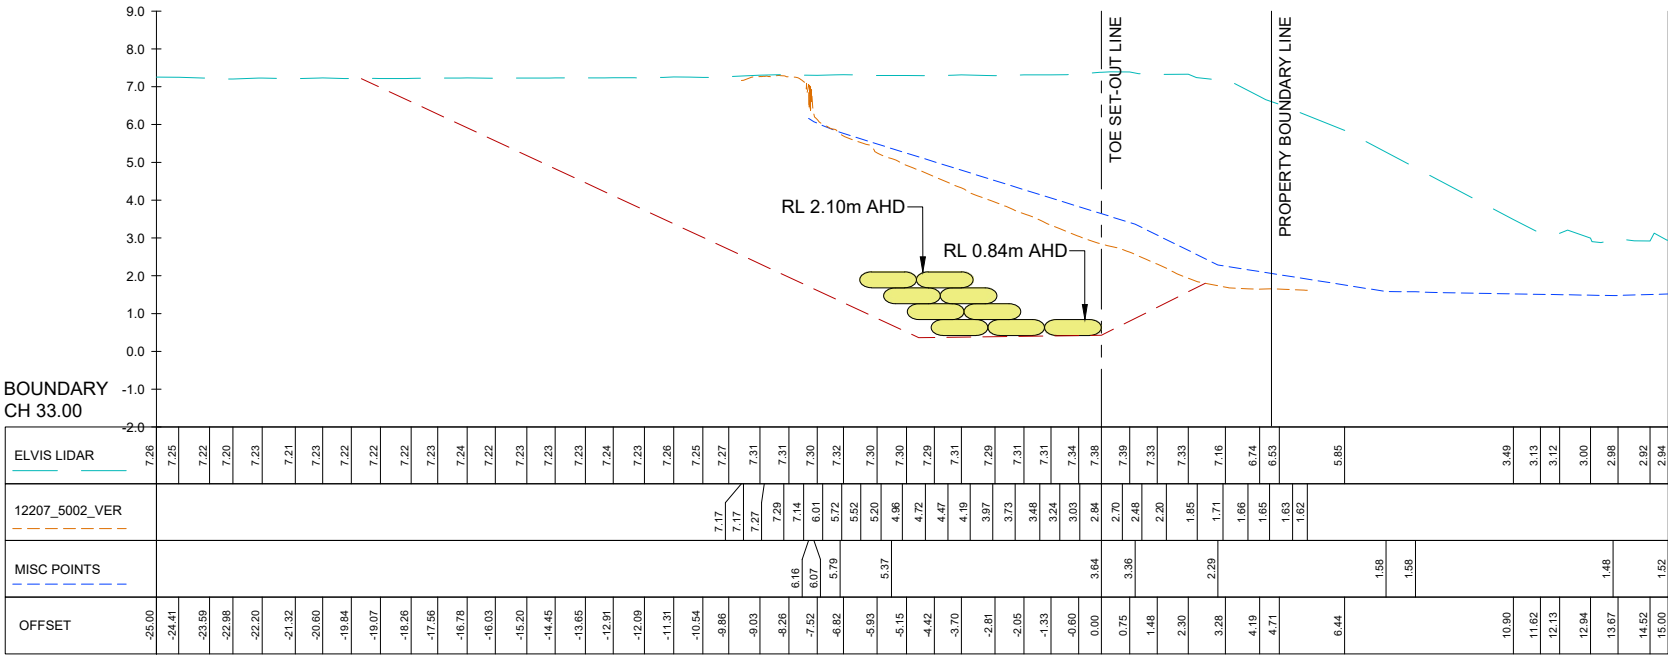


LEGEND

- LAND SURVEY, TERRESTIAL LASER SCANNER, 30th NOV 2022
- LAND SURVEY, MISC POINTS EXTRACTED FROM TERRESTRIAL SCANNER, 30th NOV 2022
- "ELVIS" LIDAR SURVEY, DEC 2018



AUSTRALIAN HEIGHT DATUM

NOT FOR CONSTRUCTION

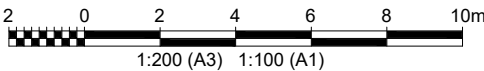


P03	25.06.2025	WORKS MOVED LANDWARD	MP	GWB	
P02	28.05.2025	ISSUED FOR DA	SGB	GWB	
P01	31.01.2025		SGB		
REV	DATE	DESCRIPTION	BY	CHK	APP
REVISIONS					
CLIENT					
					
PROJECT					
ELEMENTS OF BYRON EXTENSION TO EXISTING COASTAL PROTECTION WORKS					
TITLE					
CROSS SECTIONS SHEET 3					
DRAWN SGB					
COORD. SYSTEM GDA 2020					
DATE 05.06.2025					
SCALE AS SHOWN					
REF. PA3267-RHD-00-M3-ME-0001C_V1					
DRAWING No. PA3267-RHD-00-XX-DR-ME-1103					
SUITABILITY S0					
REVISION P03					

1. CONCEPT DESIGN , SUBJECT TO DETAILED DESIGN
2. TIE IN EXTENSION WITH EXISTING GEOBAG COASTAL PROTECTION WORKS
3. REMOVE ANY DELETERIOUS MATERIAL FROM FOOTPRINT OF GEOBAGS PRIOR TO PLACEMENT
4. ALL LEVELS ARE IN METRES REDUCED TO AUSTRALIAN HEIGHT DATUM (AHD)

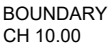
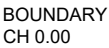


	LAND SURVEY, TERRESTRIAL LASER SCANNER, 30th NOV 2022
	LAND SURVEY, MISC POINTS EXTRACTED FROM TERRESTRIAL SCANNER, 30th NOV 2022
	"ELVIS" LIDAR SURVEY, DEC 2018
	RE-ESTABLISHED DUNE PROFILE

NOT FOR CONSTRUCTION

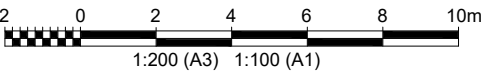

P02	10.05.2020	WORKS MOVED LANDWARD	MP	QWS			
P01	10.05.2020	ISSUED FOR DA	SCB	QWS			
REV	DATE	DESCRIPTION	BY	CHK	APP		
REVISIONS							
CLIENT							
							
PROJECT							
ELEMENTS OF BYRON EXTENSION TO EXISTING COASTAL PROTECTION WORKS							
TITLE							
RE-ESTABLISHMENT OF DUNE PROFILE SHEET 1							
 Level 15, 99 Mount Street North Sydney NSW 2060 Australia Tel +61 2 88545000 Fax +61 2 99209060 Email: project.admin.australia@rhdhv.com Website: www.royalhaskoningdhv.com							
DRAWN SGB	COORD SYSTEM GDA 2020	DATUM AHD	DATE 05.06.2025				
SCALE AS SHOWN	REF: PA3267-RHD-00-M3-ME-0001C_V1						
DRAWING No.			SUITABILITY	REVISION			
PA3267-RHD-00-XX-DR-ME-1104			S0	P02			

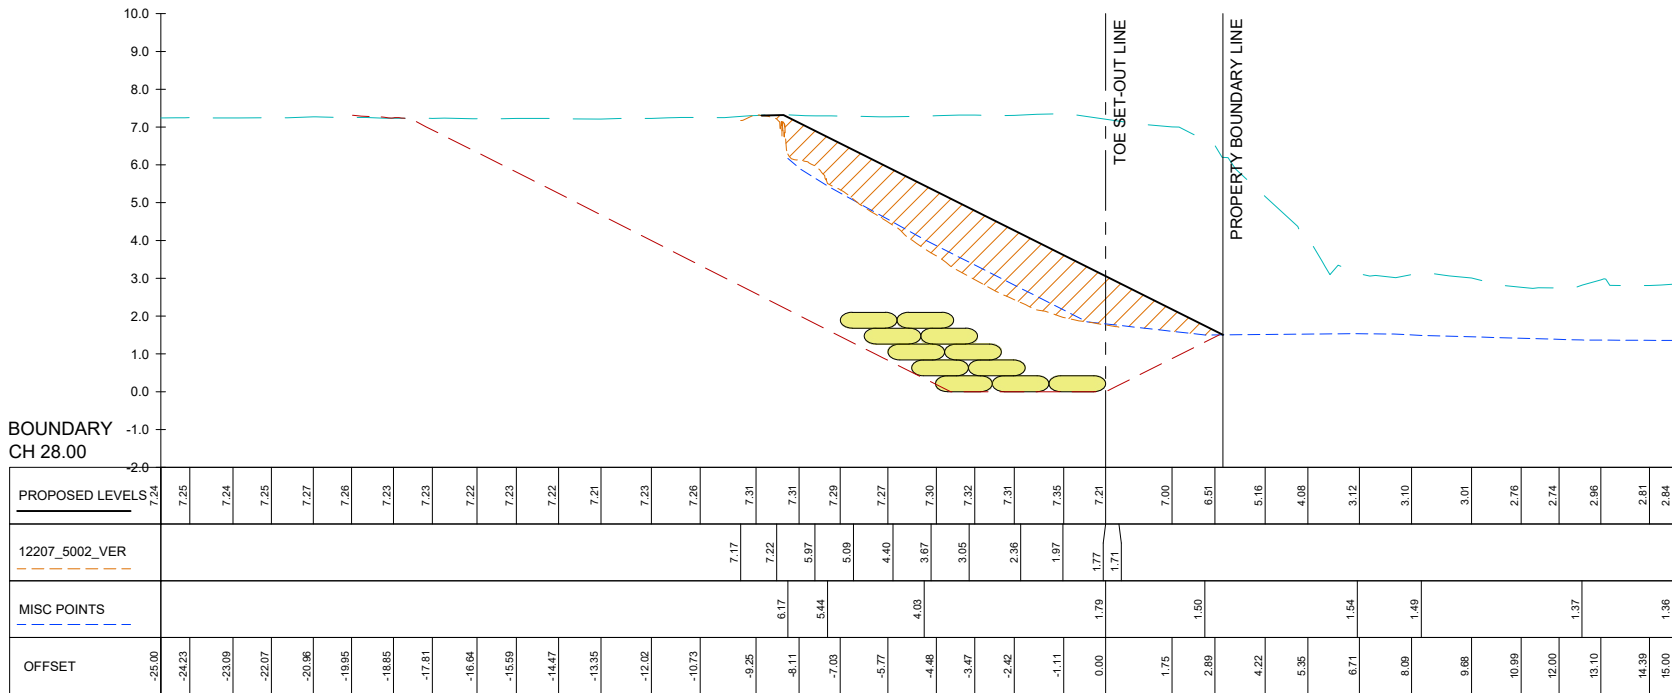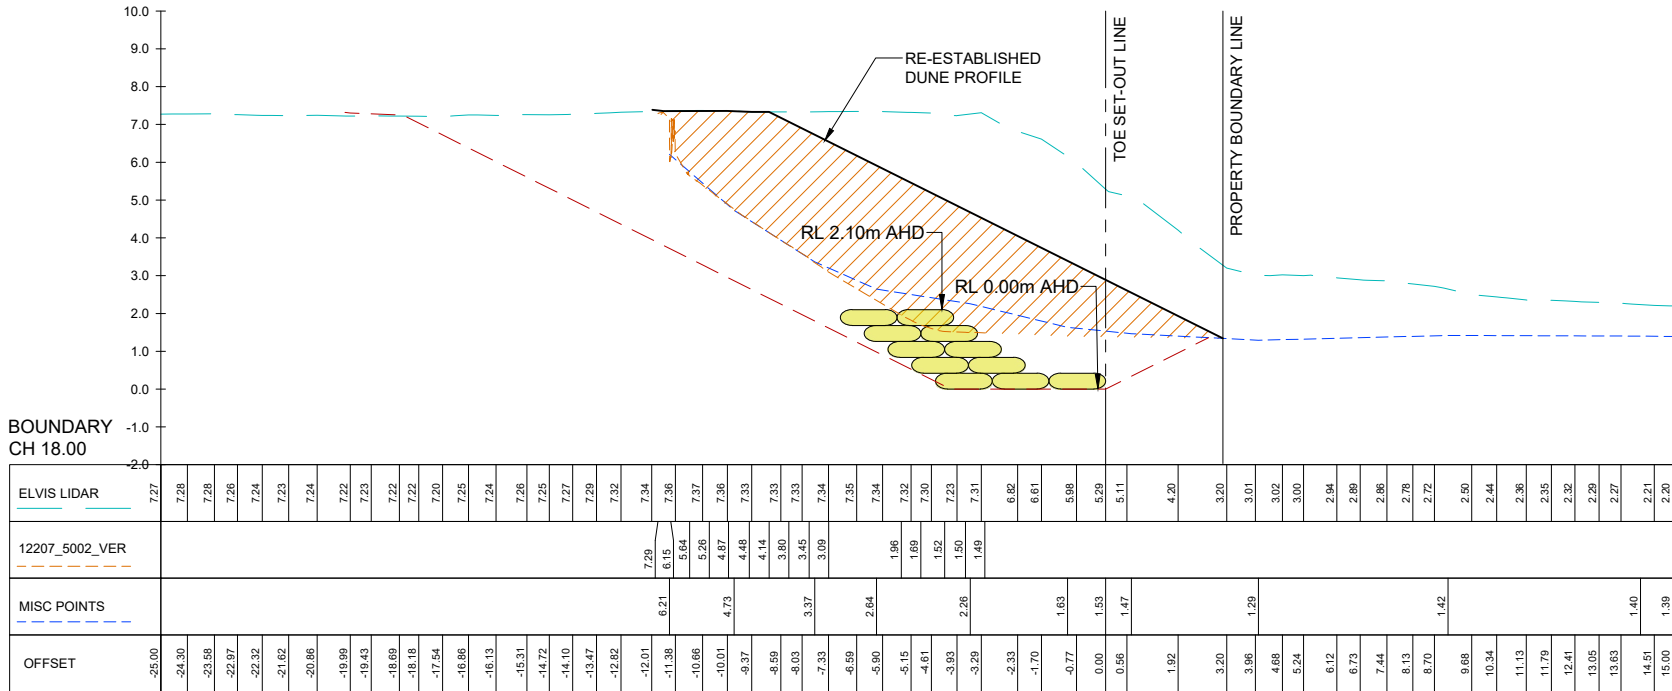


LEGEND

- LAND SURVEY, TERRESTRIAL LASER SCANNER, 30th NOV 2022
- LAND SURVEY, MISC POINTS EXTRACTED FROM TERRESTRIAL SCANNER, 30th NOV 2022
- "ELVIS" LIDAR SURVEY, DEC 2018
- RE-ESTABLISHED DUNE PROFILE

AUSTRALIAN HEIGHT DATUM

NOT FOR CONSTRUCTION

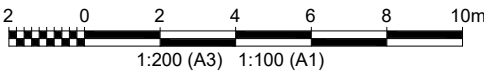

NOTES

- CONCEPT DESIGN , SUBJECT TO DETAILED DESIGN
- TIE IN EXTENSION WITH EXISTING GEOBAG COASTAL PROTECTION WORKS
- REMOVE ANY DELETERIOUS MATERIAL FROM FOOTPRINT OF GEOBAGS PRIOR TO PLACEMENT
- ALL LEVELS ARE IN METRES REDUCED TO AUSTRALIAN HEIGHT DATUM (AHD)

REV	DATE	DESCRIPTION	BY	CHK	APP
P02	08.06.2024	WORKS MOVED LANDWARD	MP	GWB	
P01	29.05.2023	ISSUED FOR DA	SGB	GWB	

REVISIONS

CLIENT

PROJECT

ELEMENTS OF BYRON
EXTENSION TO EXISTING COASTAL PROTECTION WORKS



TITLE

RE-ESTABLISHMENT
OF DUNE PROFILE
SHEET 2

Drawn by: Royal HaskoningDHV
Scale: 1:200 (A3) 1:100 (A1)
Date: 05.06.2025
Project: PA3267-RHD-00-M3-ME-0001C_V1
Drawing No: PA3267-RHD-00-XX-DR-ME-1105
Suitability: S0
Revision: P02

NOTES

1. CONCEPT DESIGN , SUBJECT TO DETAILED DESIGN
2. TIE IN EXTENSION WITH EXISTING GEOBAG COASTAL PROTECTION WORKS
3. REMOVE ANY DELETERIOUS MATERIAL FROM FOOTPRINT OF GEOBAGS PRIOR TO PLACEMENT
4. ALL LEVELS ARE IN METRES REDUCED TO AUSTRALIAN HEIGHT DATUM (AHD)

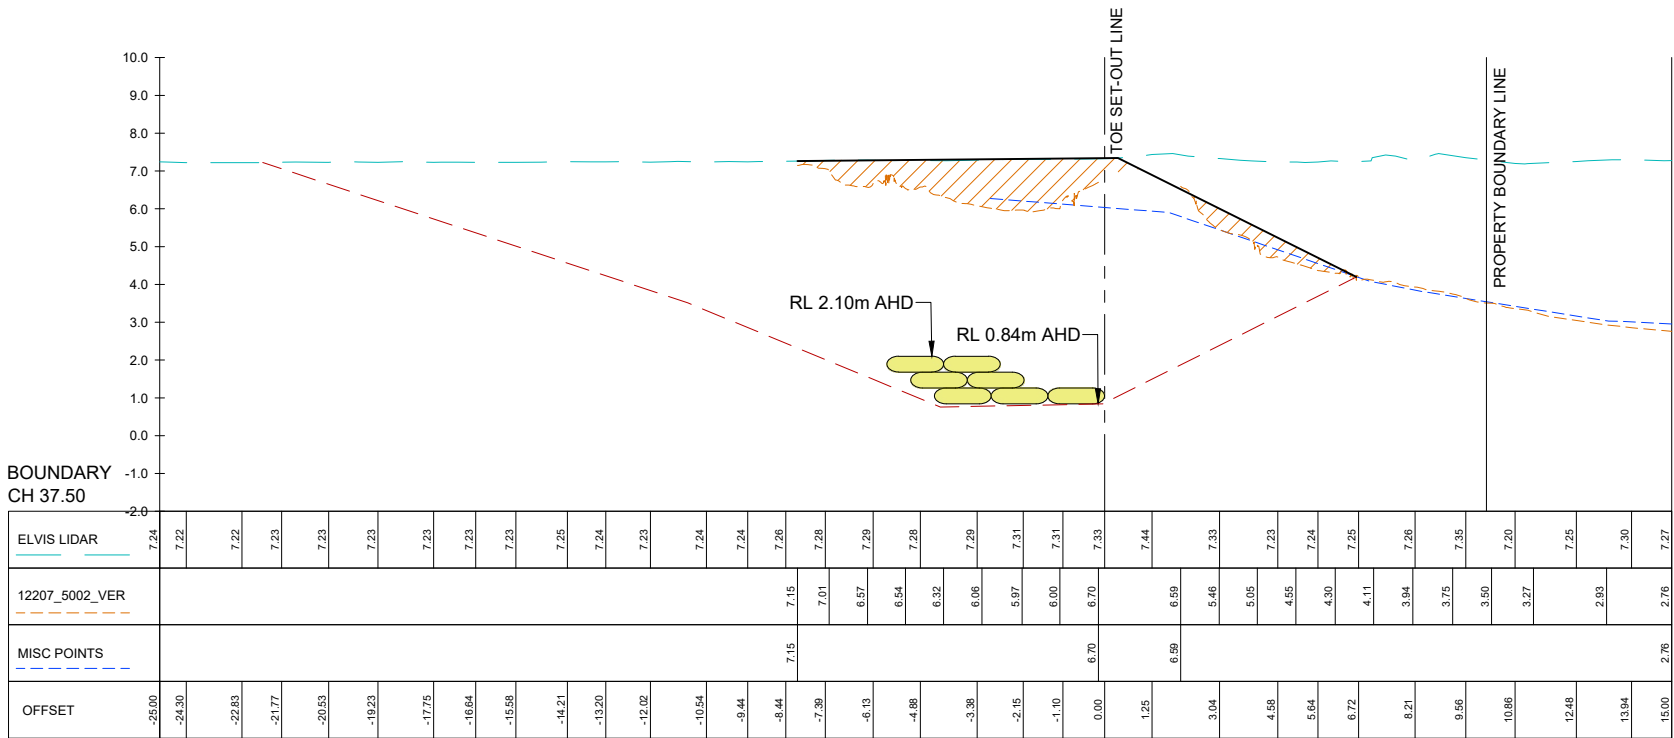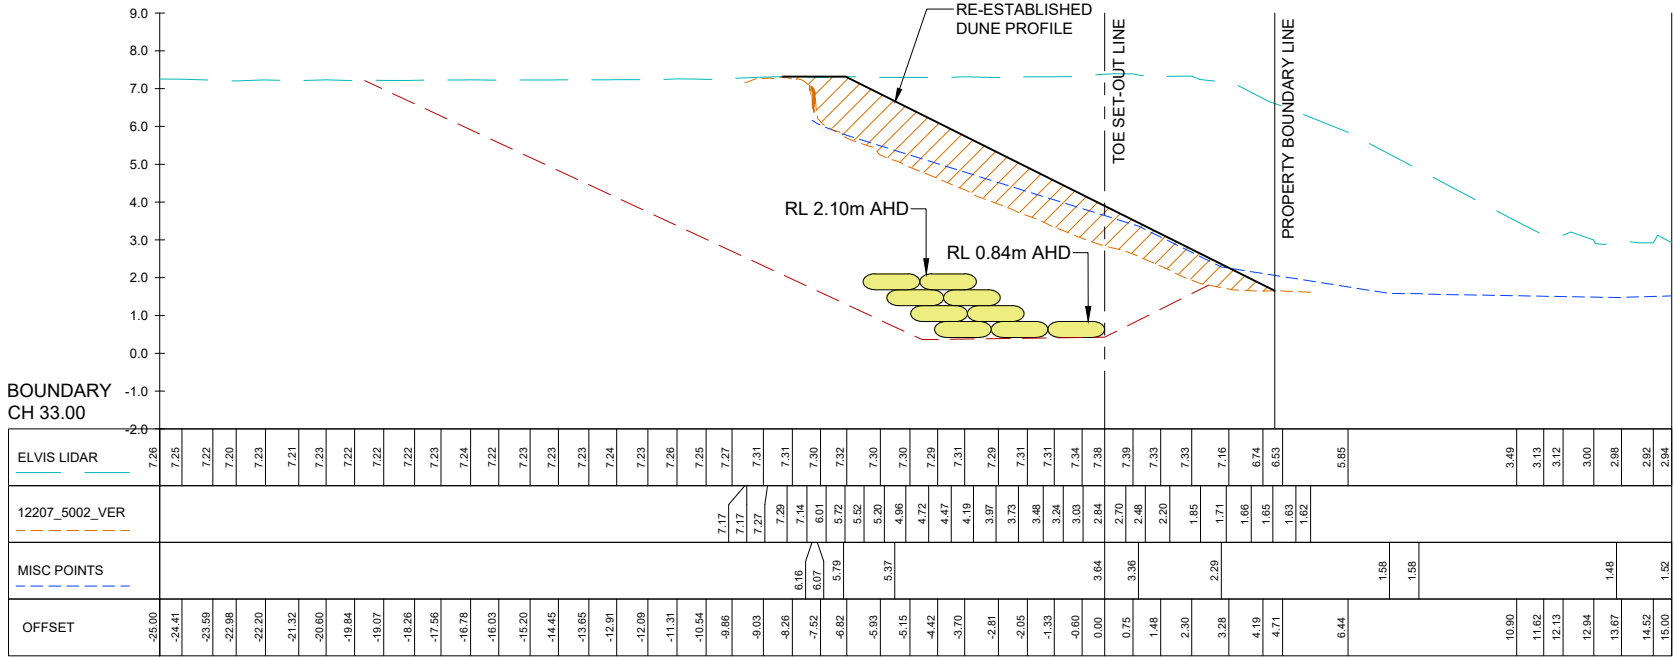


LEGEND

- LAND SURVEY, TERRESTIAL LASER SCANNER, 30th NOV 2022
- LAND SURVEY, MISC POINTS EXTRACTED FROM TERRESTRIAL SCANNER, 30th NOV 2022
- "ELVIS" LIDAR SURVEY, DEC 2018
- RE-ESTABLISHED DUNE PROFILE

AUSTRALIAN HEIGHT DATUM

NOT FOR CONSTRUCTION

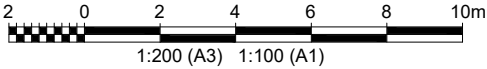

PROJECT	ELEMENTS OF BYRON EXTENSION TO EXISTING COASTAL PROTECTION WORKS		
TITLE	RE-ESTABLISHMENT OF DUNE PROFILE SHEET 3		
 Level 15, 99 Mount Street North Sydney NSW 2060 Australia Tel +61 2 88545000 Fax +61 2 95200960 Email: project.admin.australia@rhdhv.com Website: www.royalhaskoningdhv.com			
DRAWN SGB	COORD. SYSTEM GDA 2020	DATUM AHD	DATE 05.06.2025
SCALE AS SHOWN	REF. PA3267-RHD-00-M3-ME-0001C_V1		
DRAWING No. PA3267-RHD-00-XX-DR-ME-1106	SUITABILITY S0	REVISION P02	