


The information included on this graphic representation has been compiled from a variety of sources and is subject to change without notice. Kleinfelder makes no representations or warranties, express or implied, as to accuracy, completeness, timeliness, or rights to the use of such information. This document is not intended for use as a land survey product nor is it designed or intended as a construction design document. The use or misuse of the information contained on this graphic representation is at the sole risk of the party using or misusing the information.

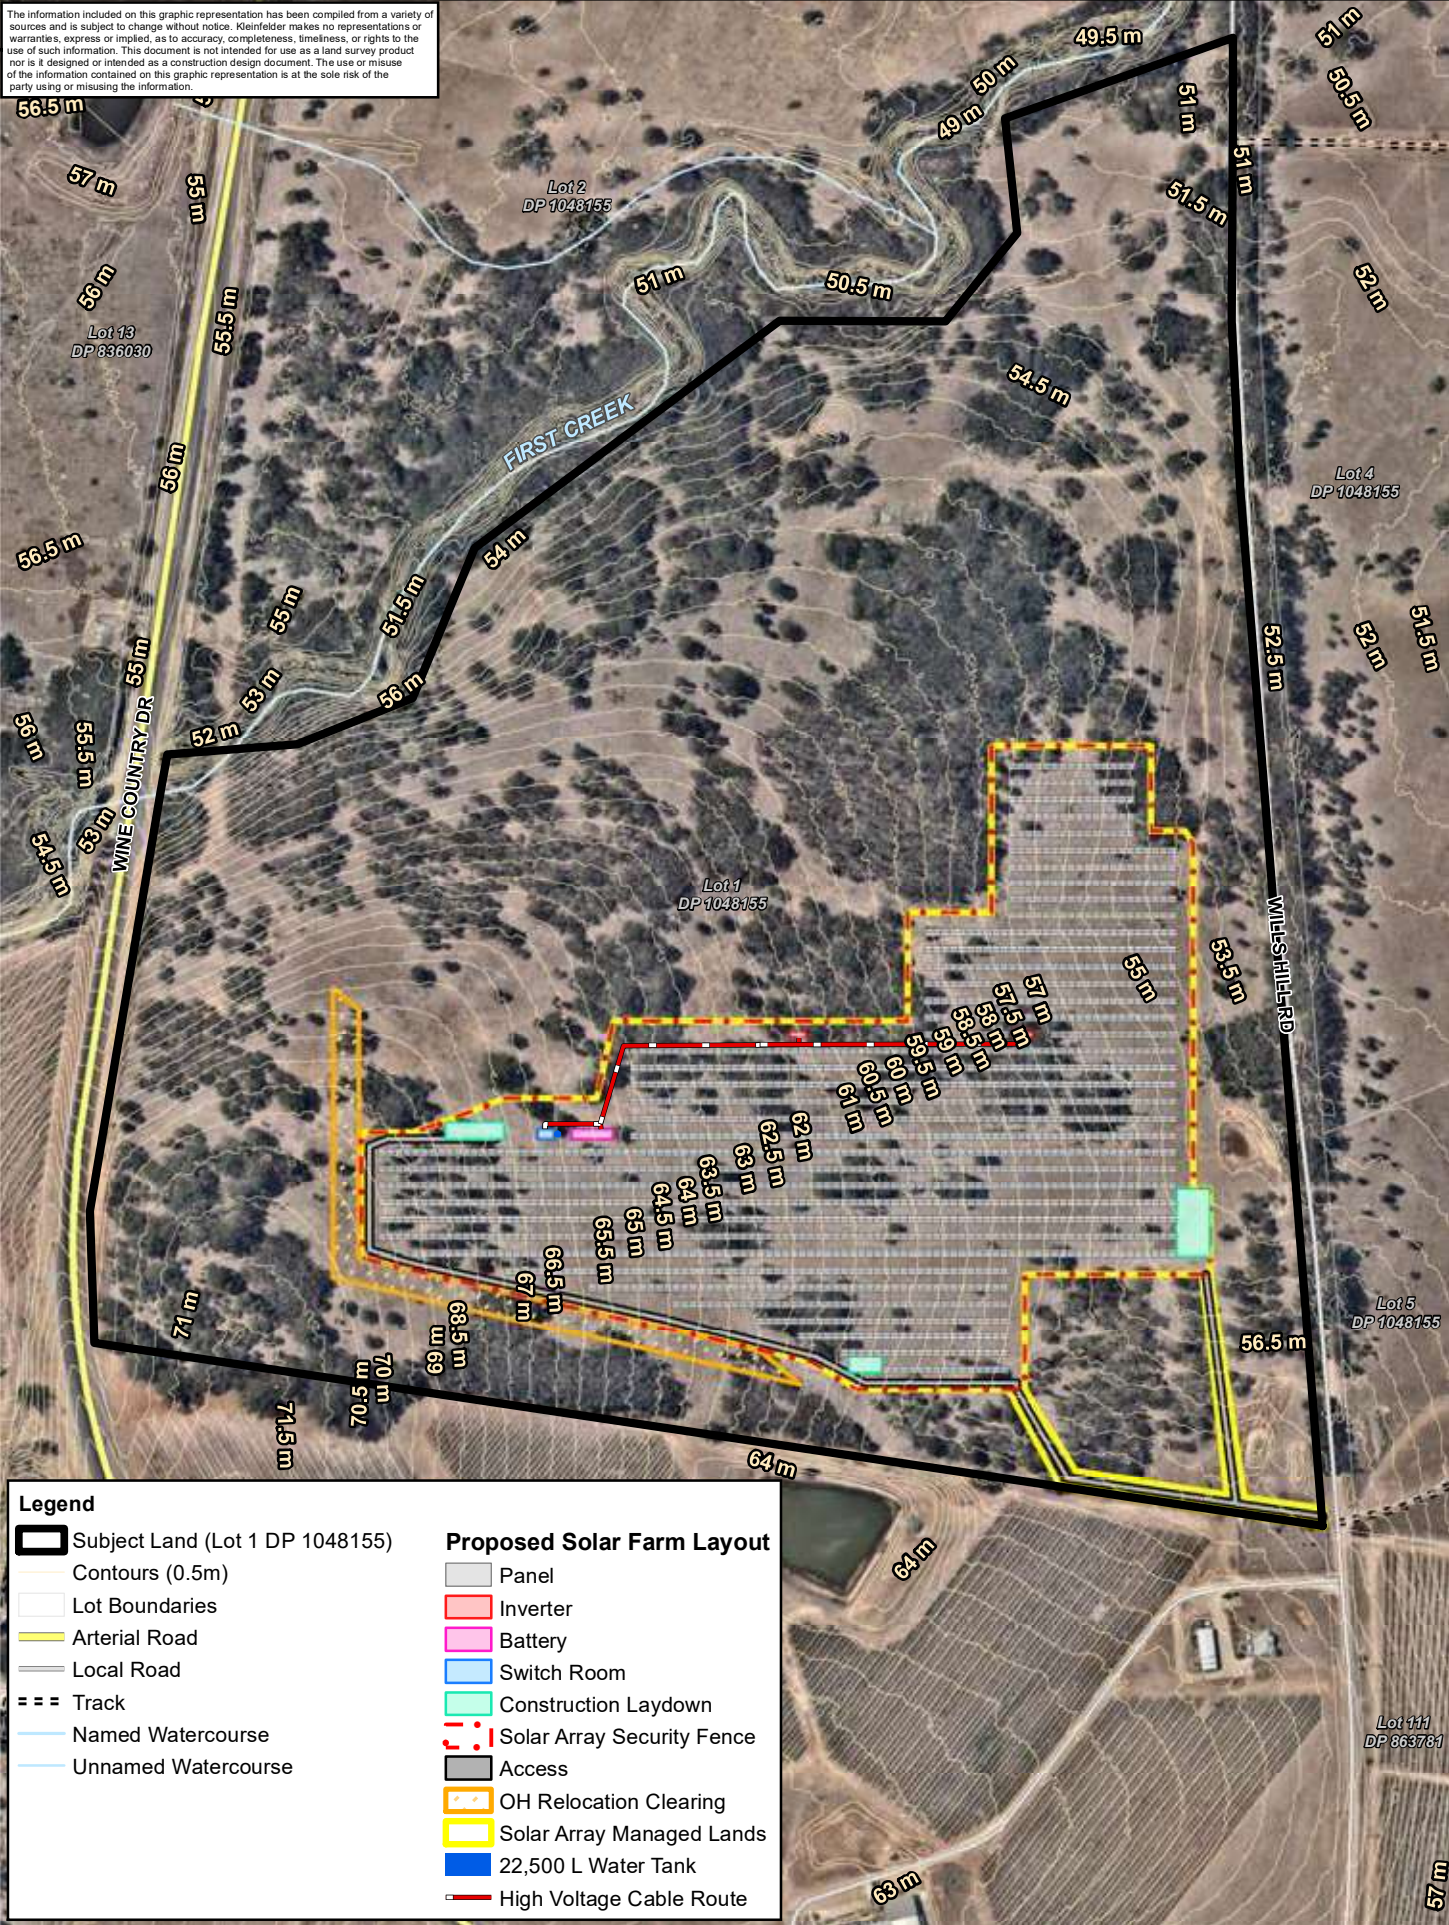

0 25 50 100 150 200 Metres

KLEINFELDER
Bright People. Right Solutions.
www.kleinfelder.com

PROJECT REFERENCE: 20201606

DATE DRAWN: 10/03/2020 09:16 Version 1

DRAWN BY: BDeane

DATA SOURCE:
NSW DFSI - 2019
Nearmap - 2019

Proposed Solar Farm Design

Schwartz Family Company
Statement of Environmental Effects
Proposed Solar Farm - Lot 1 DP 1048155
127 Wills Hill Road, Lovedale NSW

FIGURE:

2